



Red. Established Grade
 Blue. Top of Pipe (Westerly line)

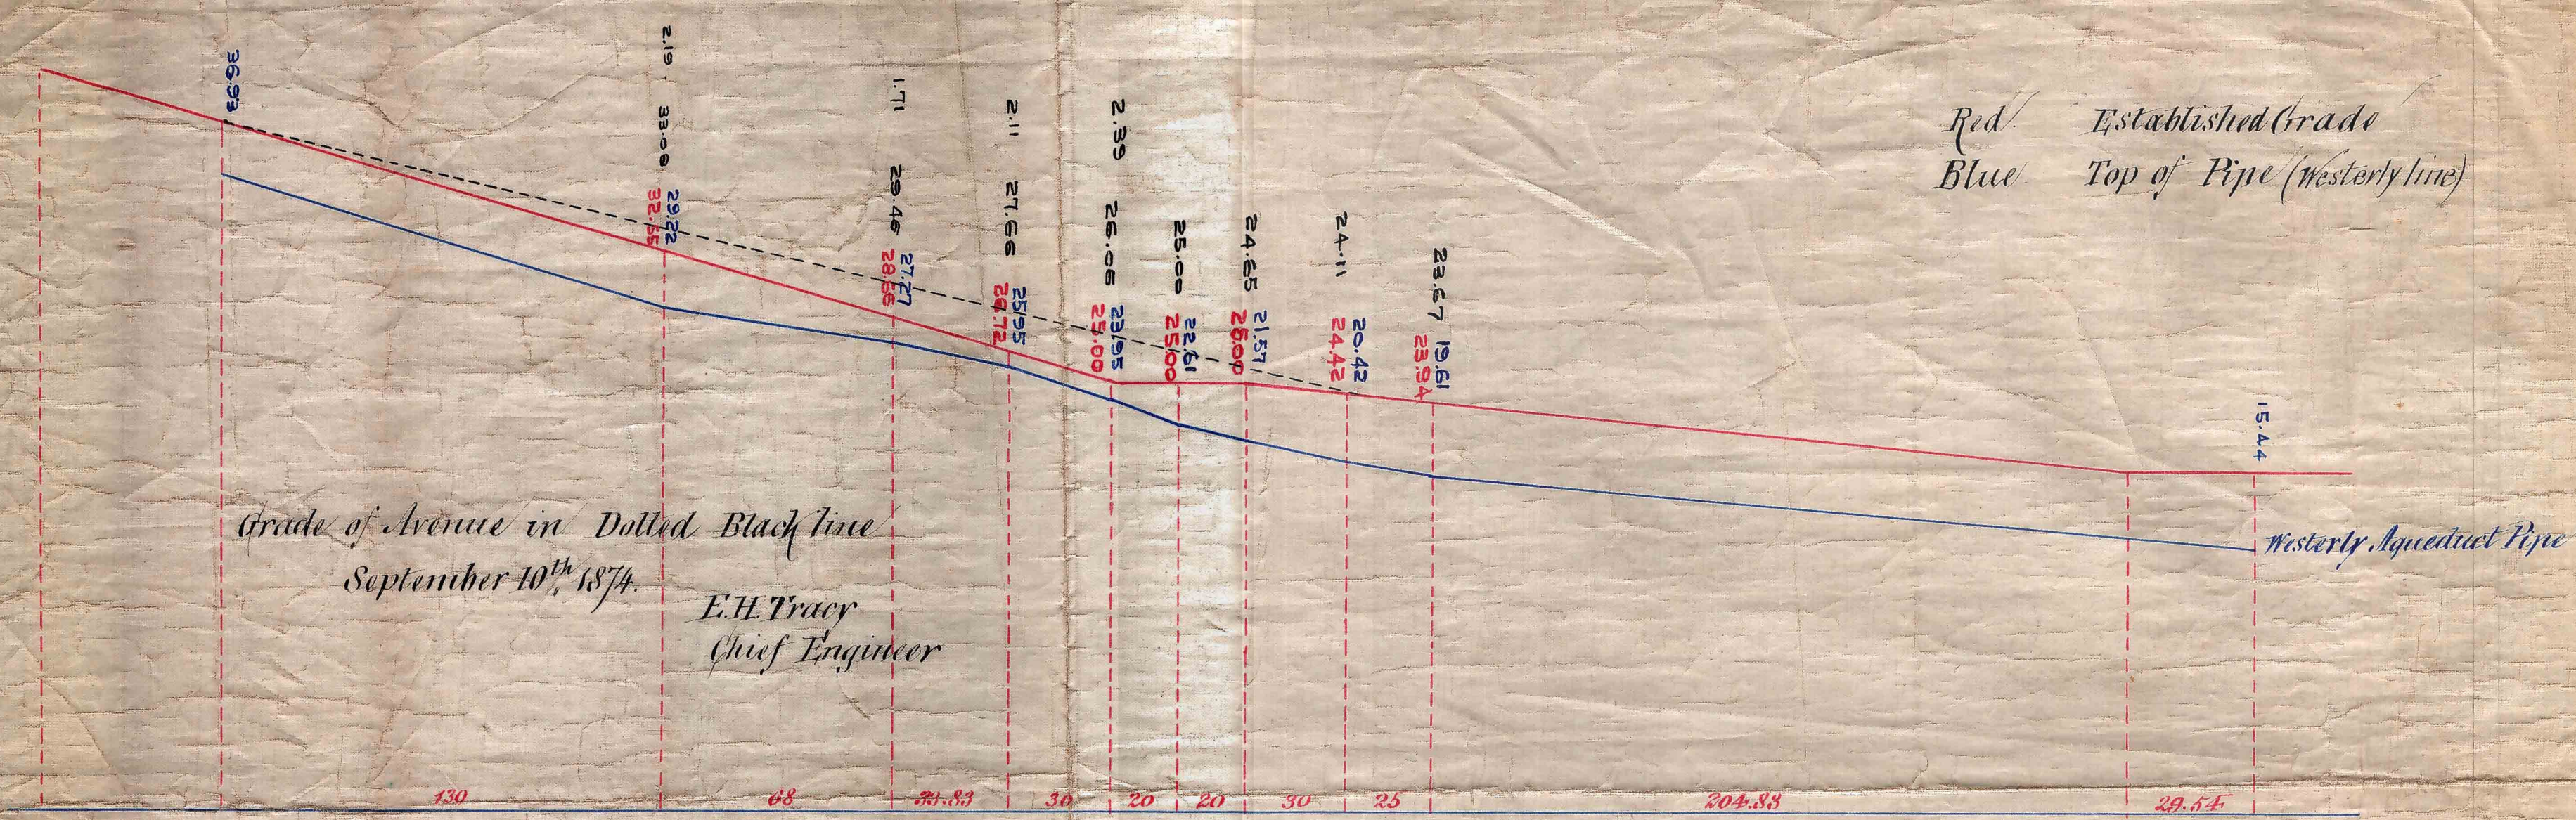

Grade of Avenue in Dotted Black line
 September 10th 1874.
 E.H. Tracy
 Chief Engineer

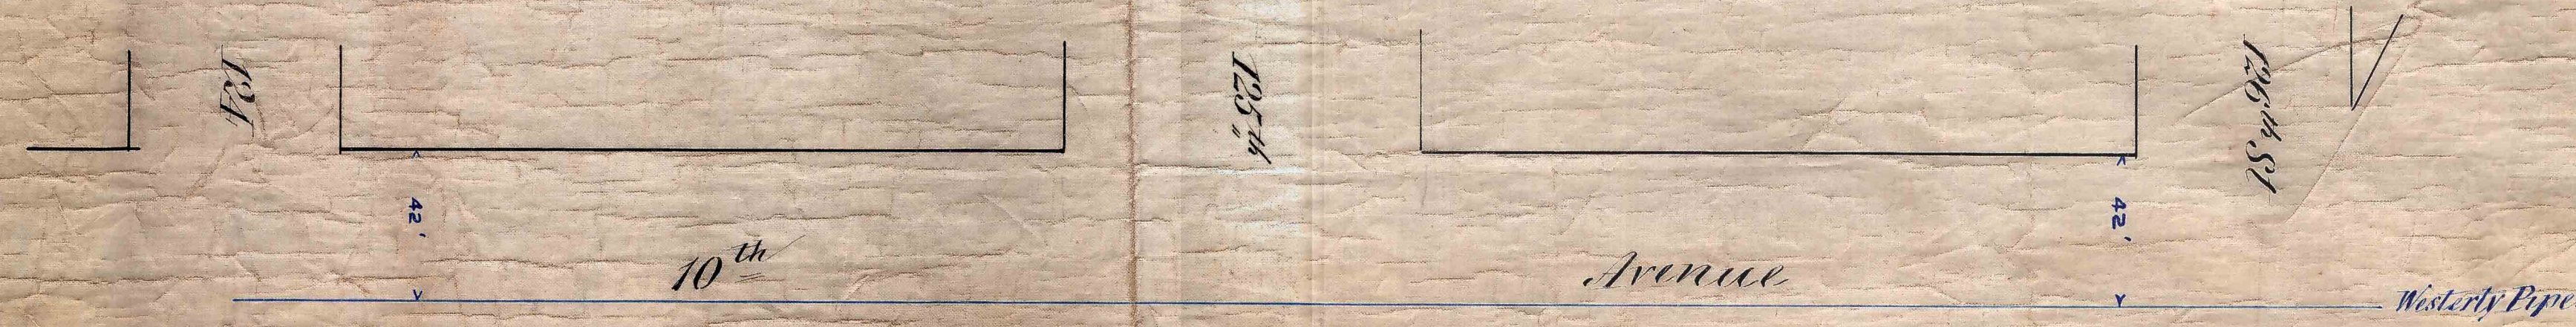

FILE D 40.23

ACC. No. 30877
 (B)

105 N. 11th St. 1874