


ST.

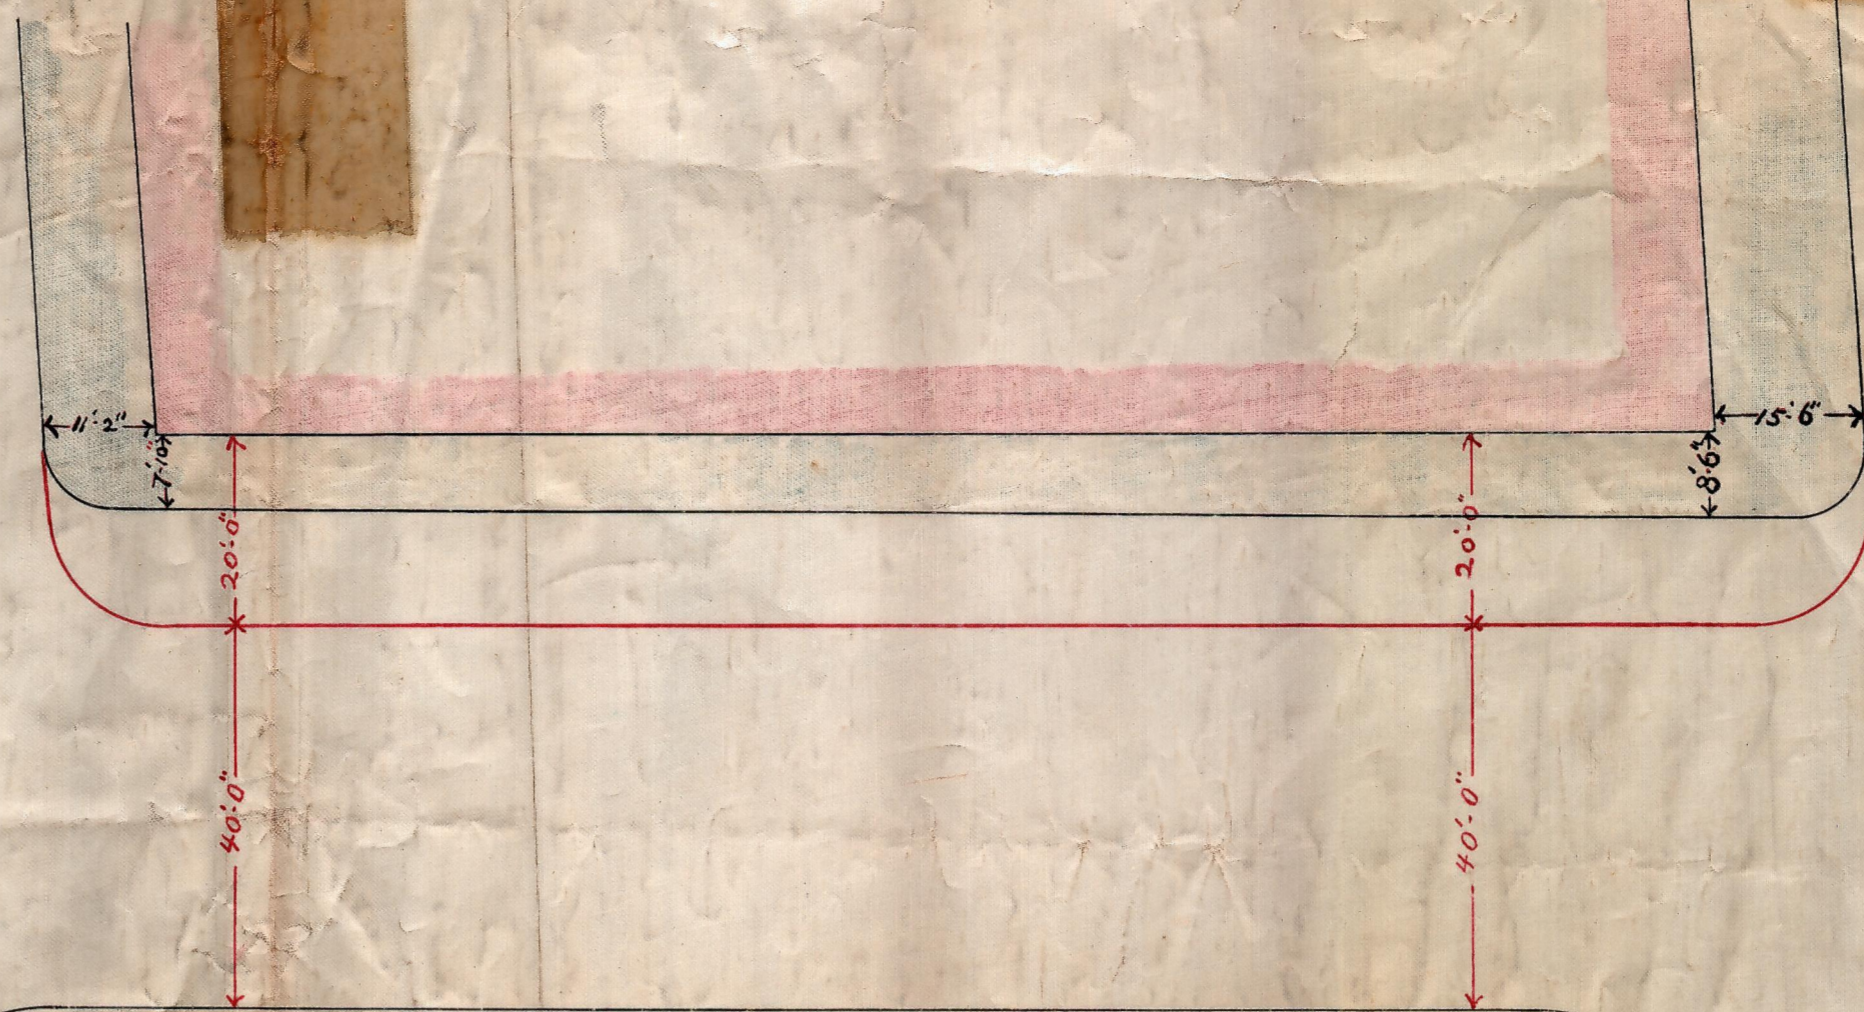


SOUTH ST.

COENTIES

SLIP -



PARK.

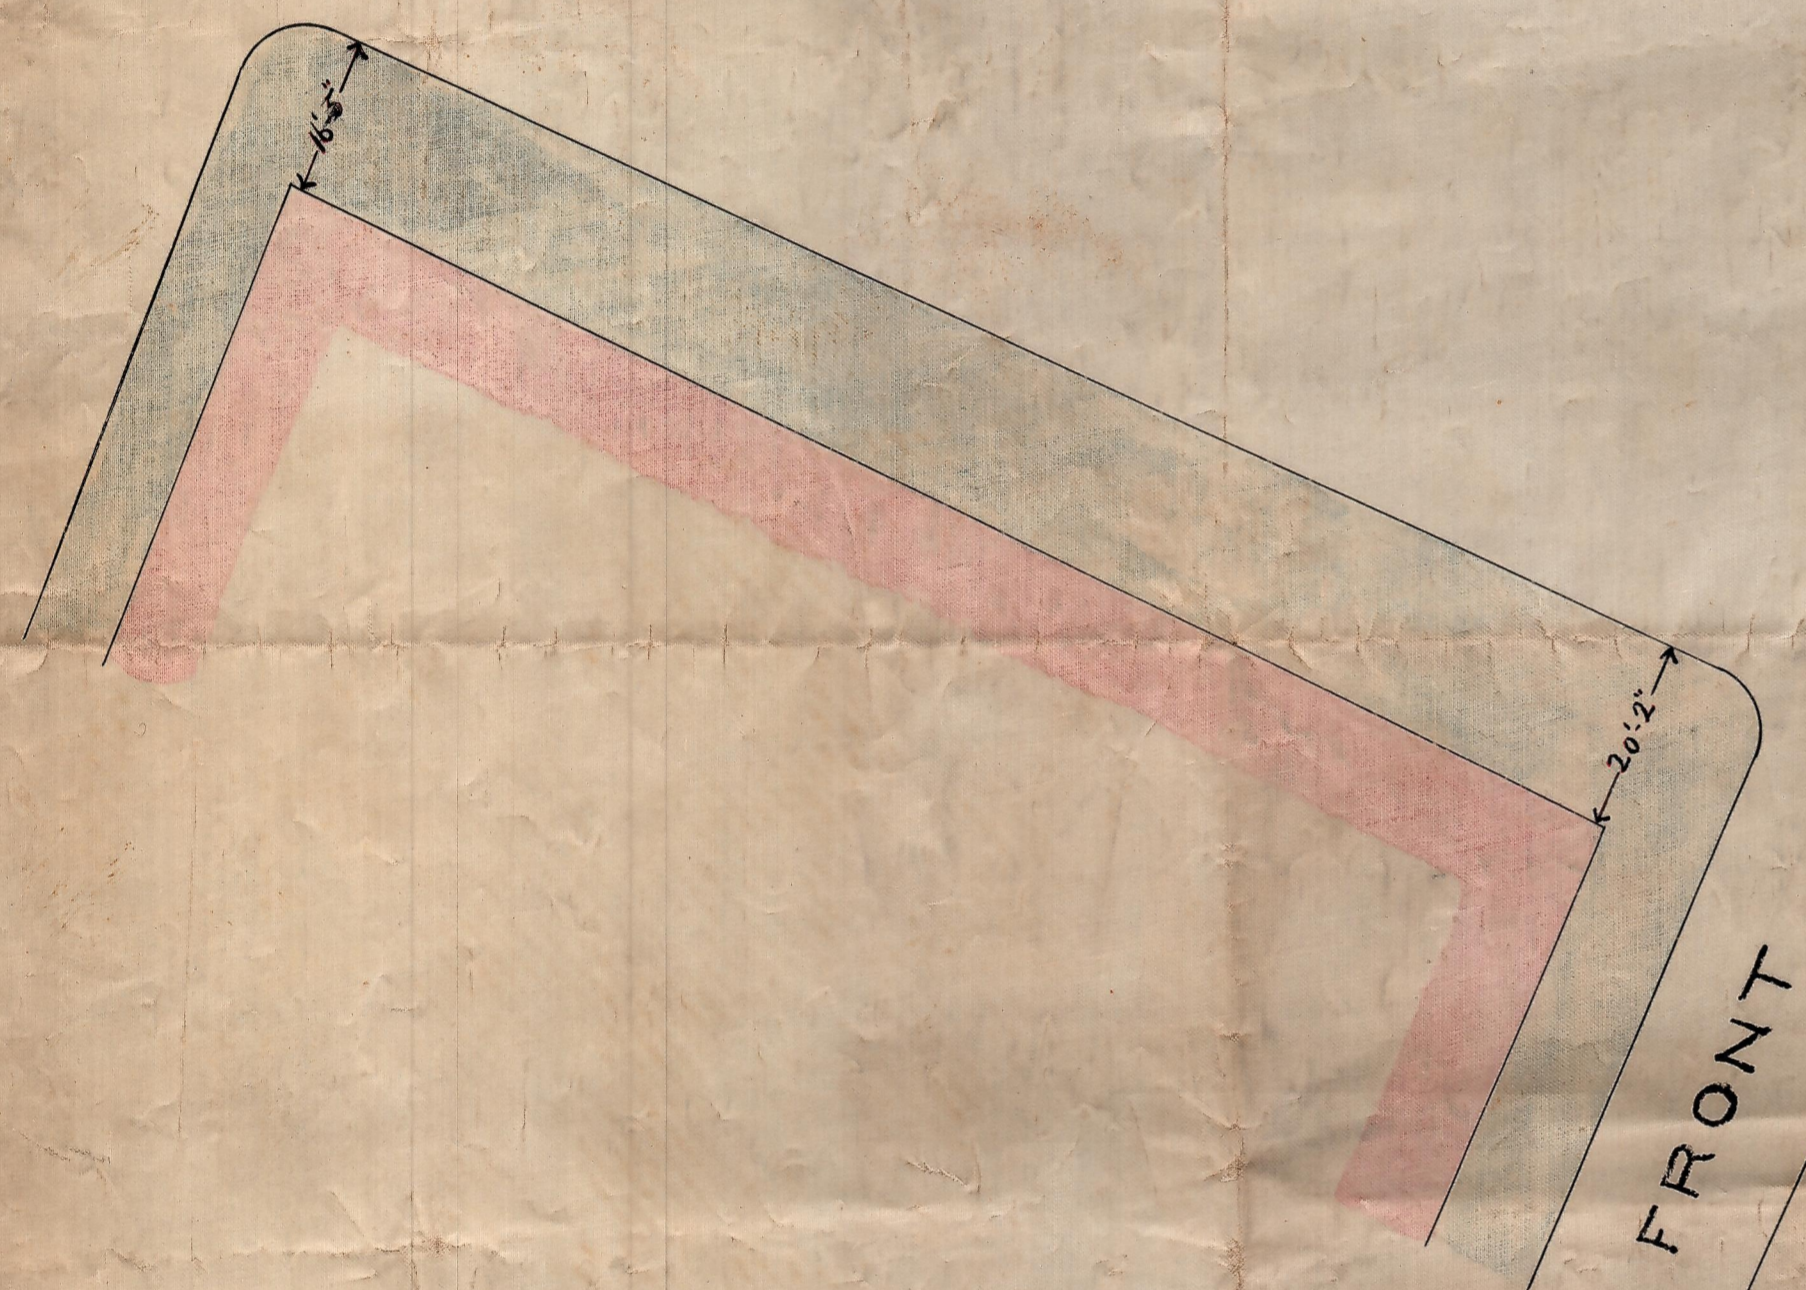

FRONT



SOUTH ST.

MAP  
 SHOWING WIDENING OF THE SIDEWALKS  
 - OF COENTIES SLIP -  
 - BETWEEN SOUTH & FRONT STREETS -  
 AS ESTABLISHED & FIXED  
 BY  
 - THE BOARD OF COMMISSIONERS OF PUBLIC PARKS -

NOTE: NEW LINE OF SIDEWALKS SHOWN BY RED LINES.

*M.A. Kellogg.*  
 Aug. 17<sup>th</sup> 1886. ENGINEER OF CONSTRUCTION.

IN BOARD - August - 18<sup>th</sup> 1886.  
 APPROVED. *Christian Sprunt*  
 SECRETARY - D.P.P.

SCALE, 20' = 1 INCH.  
 Recd from Park Dept Oct 22, 1886  
 Drawn 32  
 C. C.

FILED BOARD OF STREET IMPROVEMENTS  
 Oct 26 1886  
 R. H. ...  
 CLERK  
 FILE D 90-21

4011

Acc 4011