



2

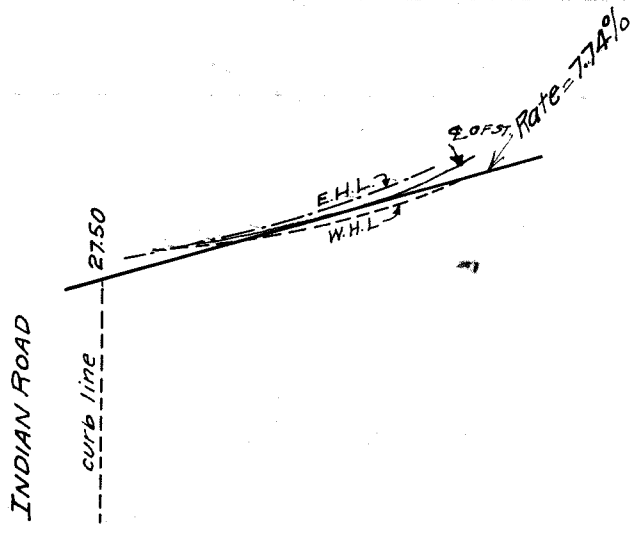


PROFILE OF W. 214 ST.
HORIZONTAL SCALE 1" = 80' VERTICAL SCALE 1" = 20'


PROFILES

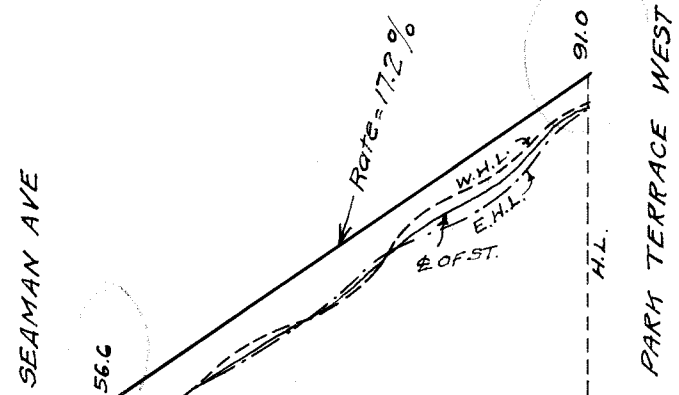

PROFILE OF W. 214 ST.
HORIZONTAL SCALE - 1" = 80' VERT SCALE - 1" = 20'

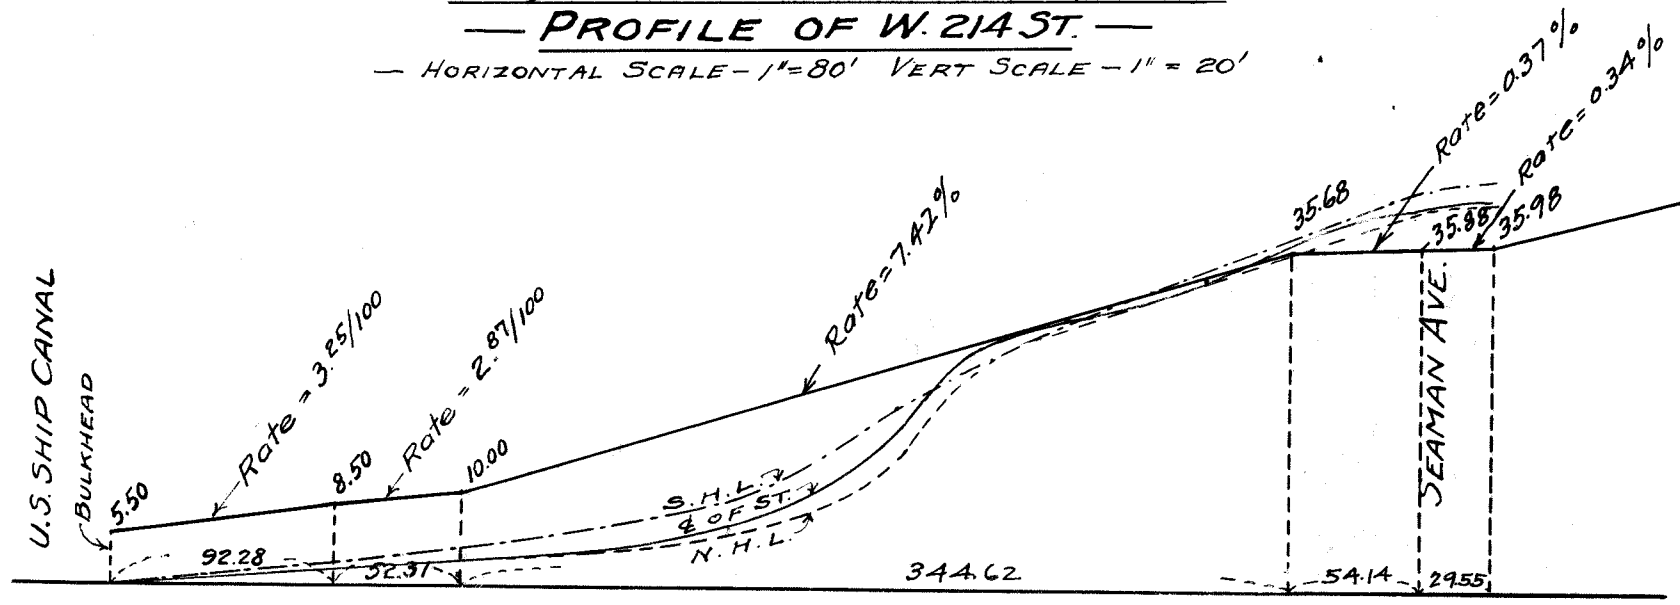

PROFILE OF W. 218TH ST.
HORIZONTAL SCALE - 1" = 80' -
VERTICAL SCALE - 1" = 20' -

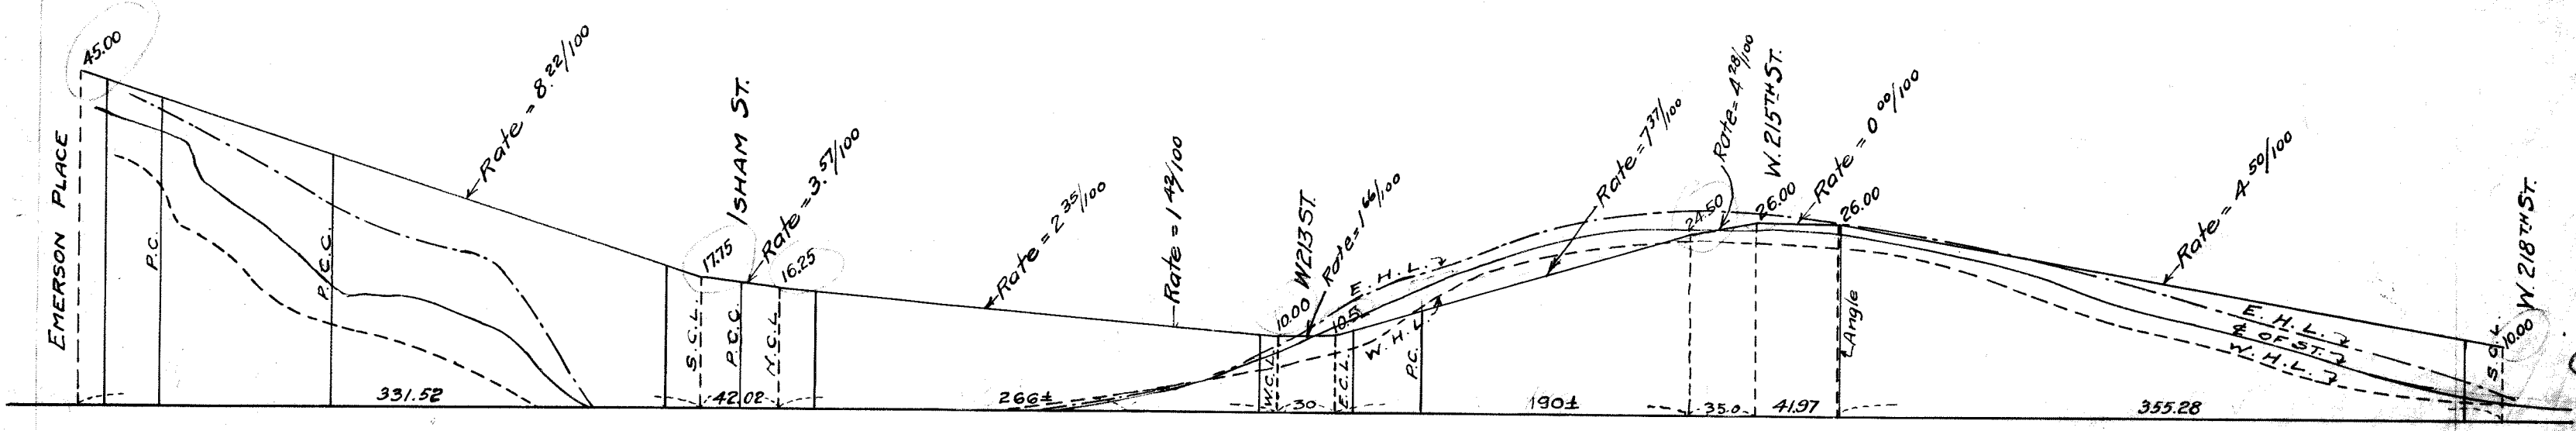

PROFILE OF INDIAN ROAD (ISHAM AVE.)
HORIZONTAL SCALE - 1" = 80' VERT. SCALE - 1" = 20'

Acc. No. 20623.

File D 21.22
X D 89.22

A

A

#20623