




①

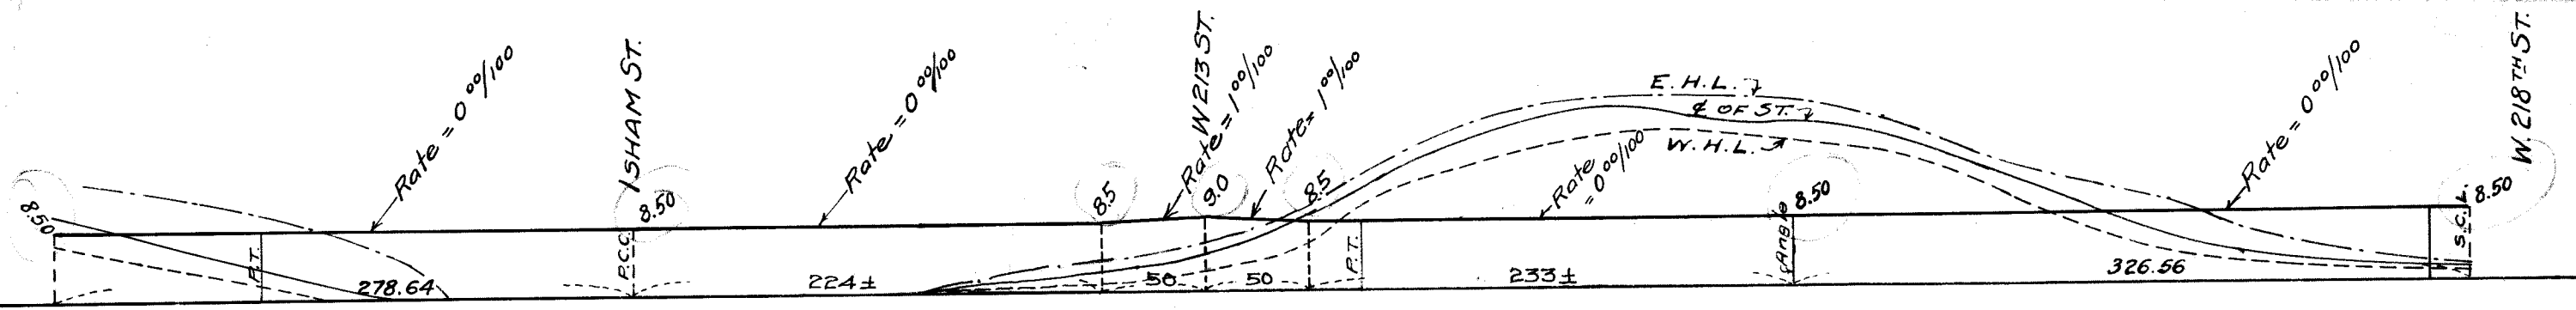

— PROFILE OF COLD SPRING ROAD —
 — (RIVERFRONT ST.) —
 — HORIZONTAL SCALE - 1" = 80' VERT. SCALE - 1" = 20' —

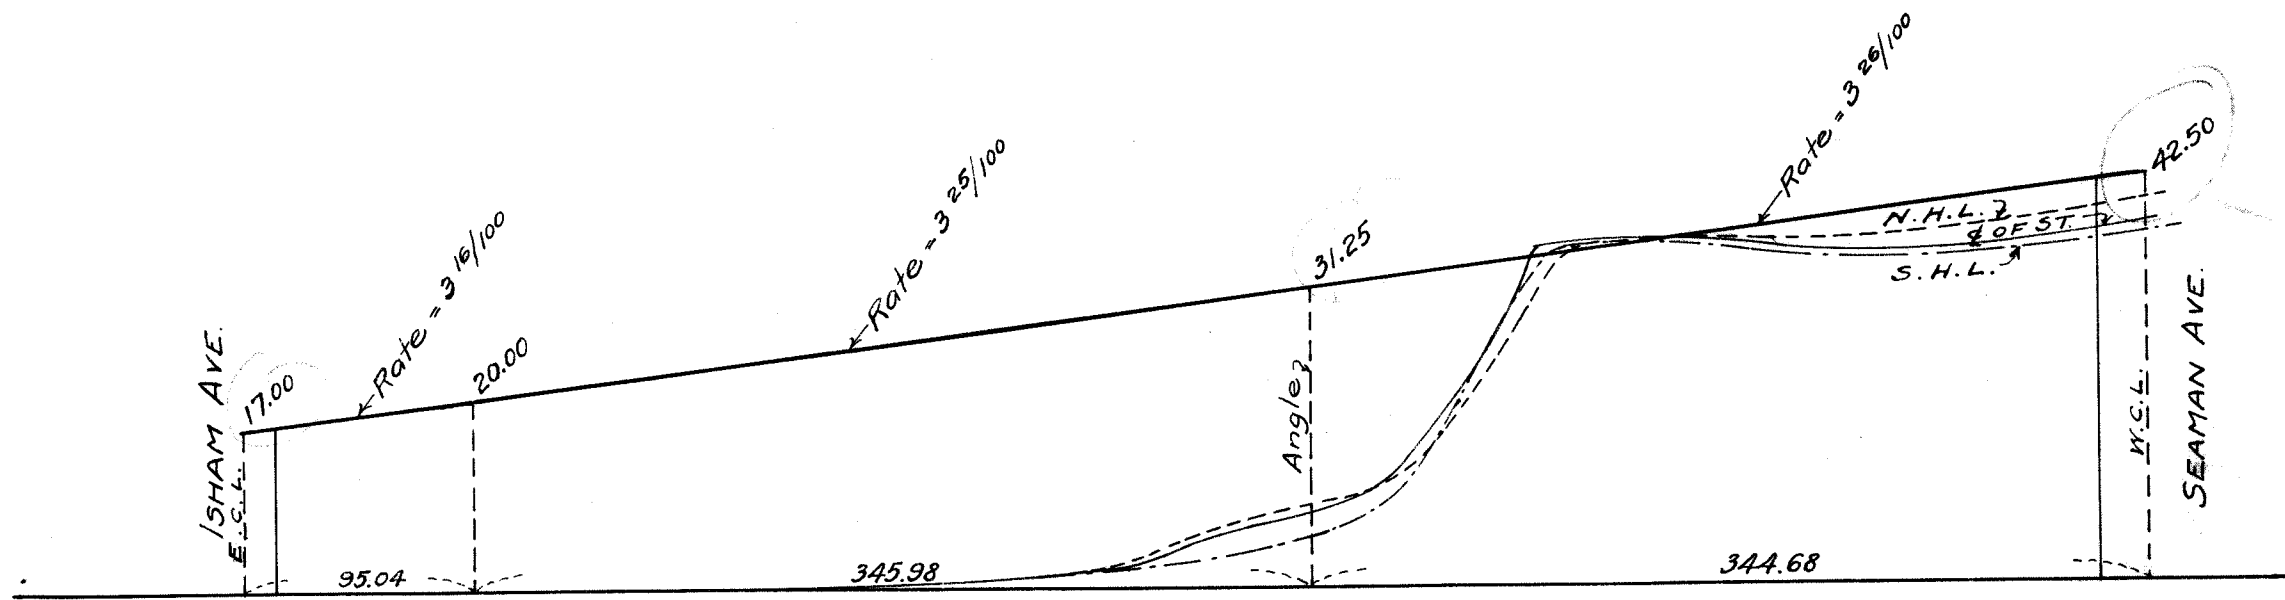

— PROFILE OF ISHAM ST. —
 — HORIZONTAL SCALE - 1" = 80' —
 — VERTICAL SCALE - 1" = 20' —

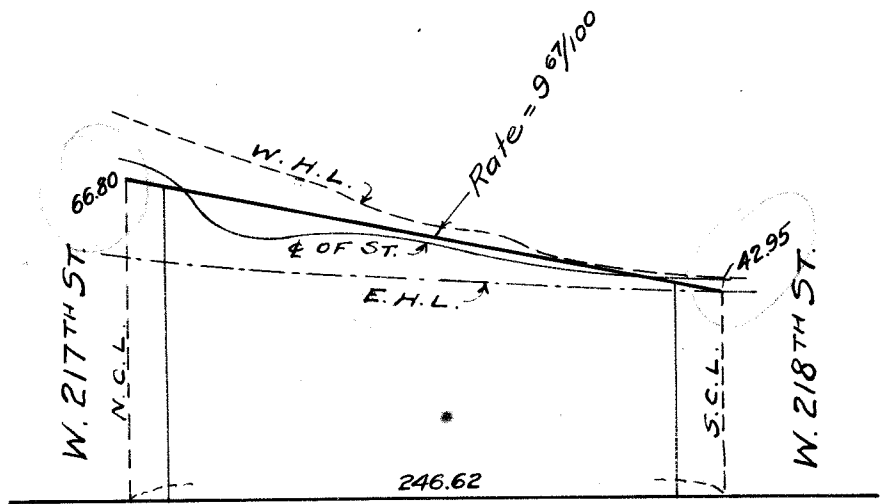

— PROFILE OF PARK TERRACE EAST —
 — HORIZONTAL SCALE - 1" = 80' VERTICAL SCALE - 1" = 40' —

— PROFILES —

Acc. No. 20624.

FILE D 83.22
 XD 59.22

⌒

#20624

Ⓐ

Drawer 1