



PROFILES

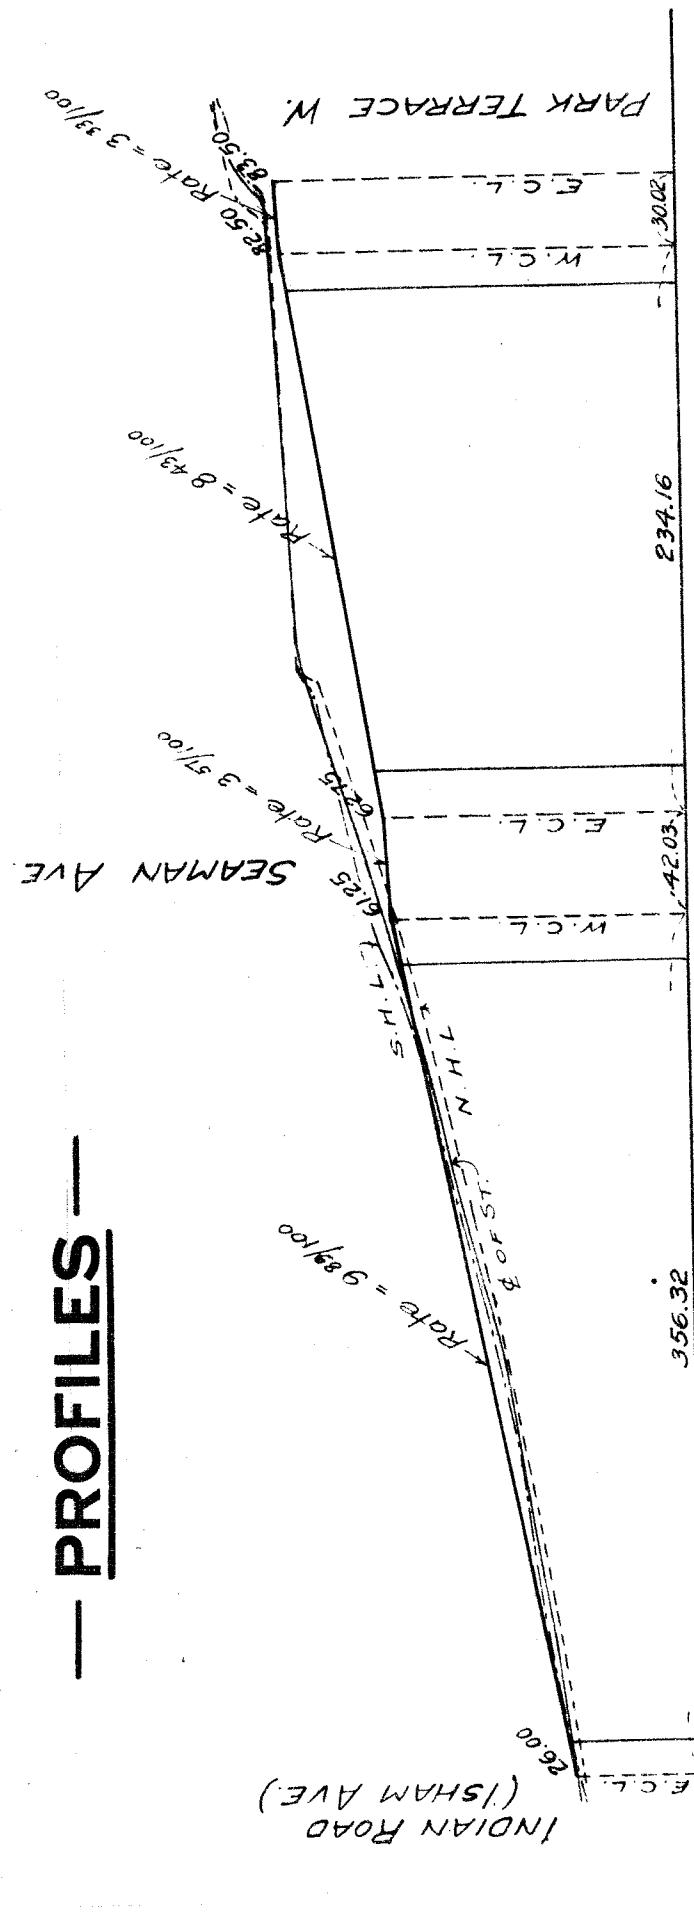


PROFILE OF W. 215TH ST.

HORIZONTAL SCALE - 1" = 80'
 VERTICAL SCALE - 1" = 40'

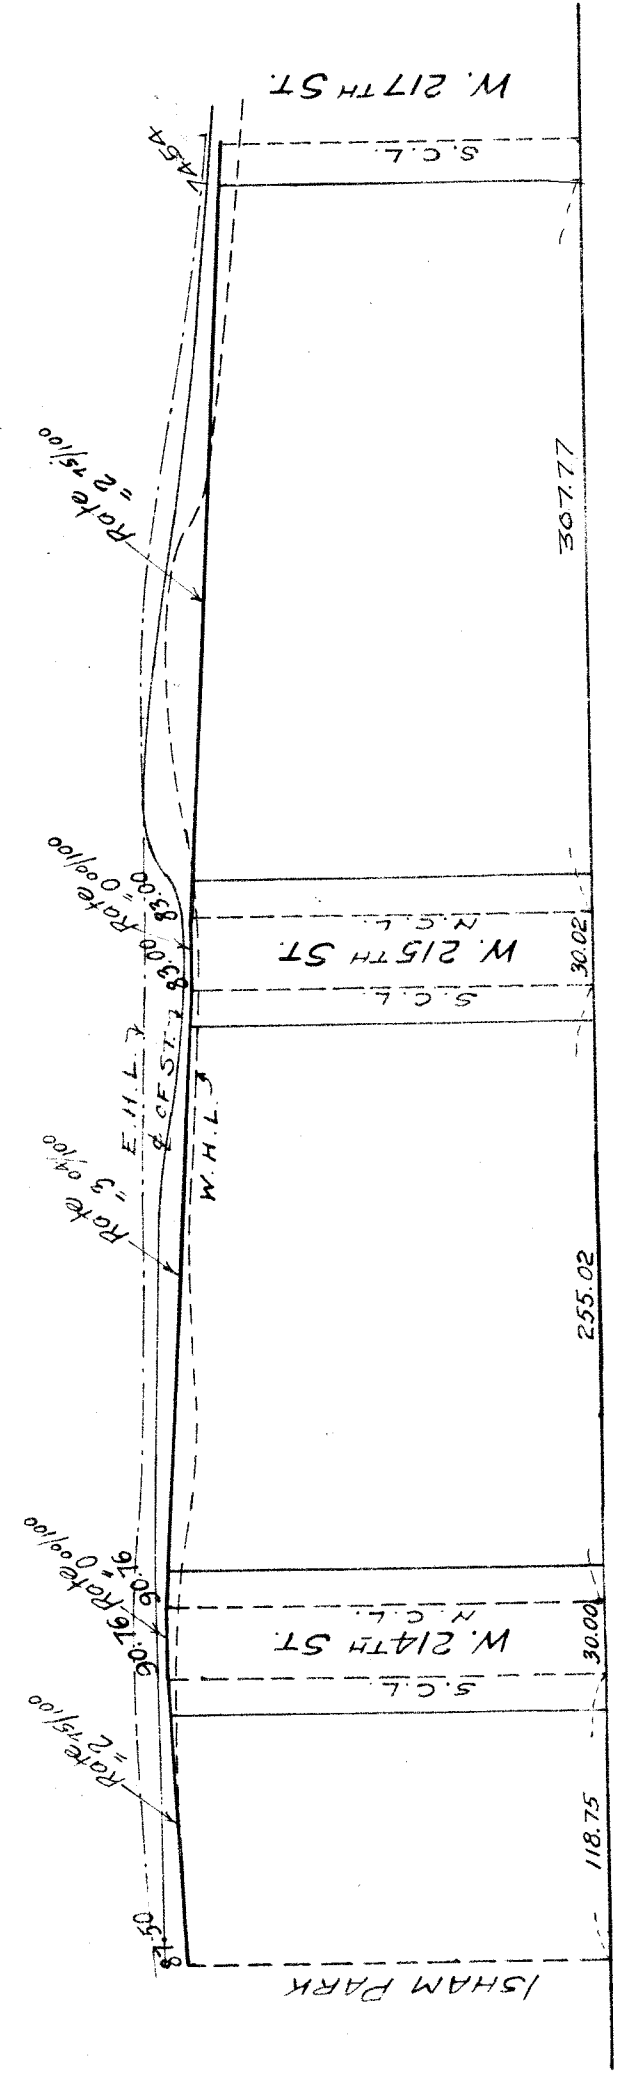


PROFILE OF PARK TERRACE WEST

HORIZONTAL SCALE - 1" = 80'
 VERTICAL SCALE - 1" = 40'

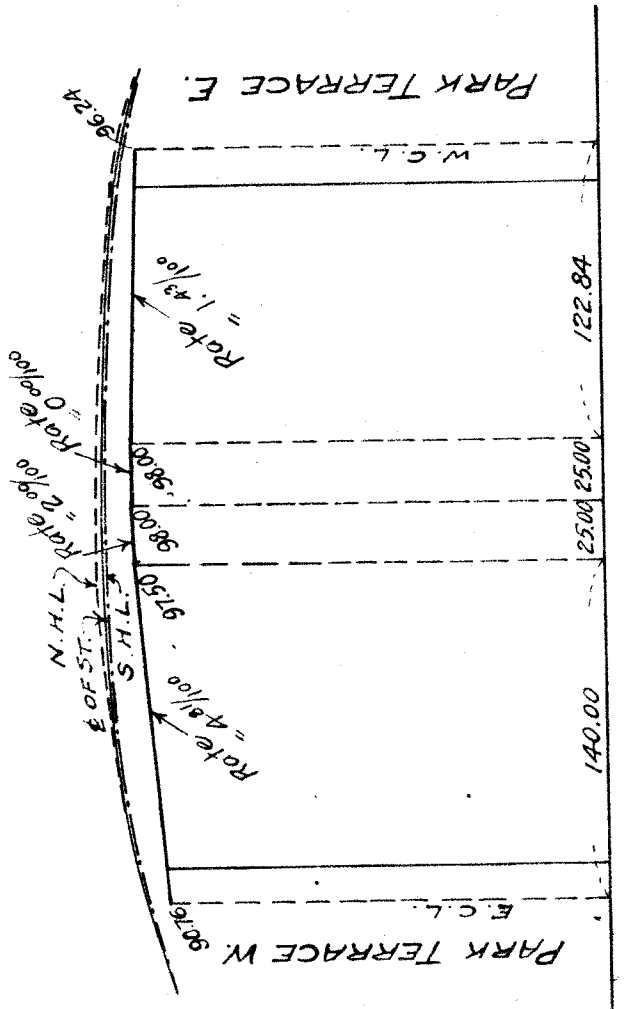

PROFILE OF W. 214TH ST.

HORIZONTAL SCALE - 1" = 80'
 VERTICAL SCALE - 1" = 40'

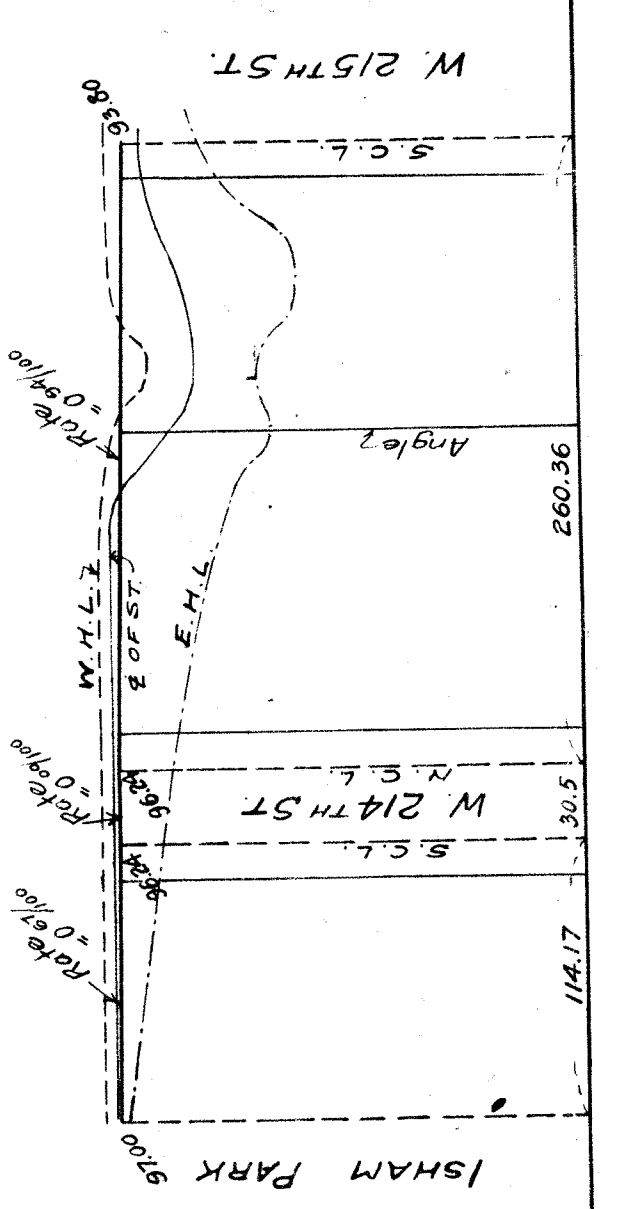

PROFILE OF PARK TERRACE EAST

HORIZONTAL SCALE - 1" = 80'
 VERTICAL SCALE - 1" = 40'

A

20625

FILE D 21.22
 X D 96.22

Drawer 1