


TYPICAL SECTION A-A

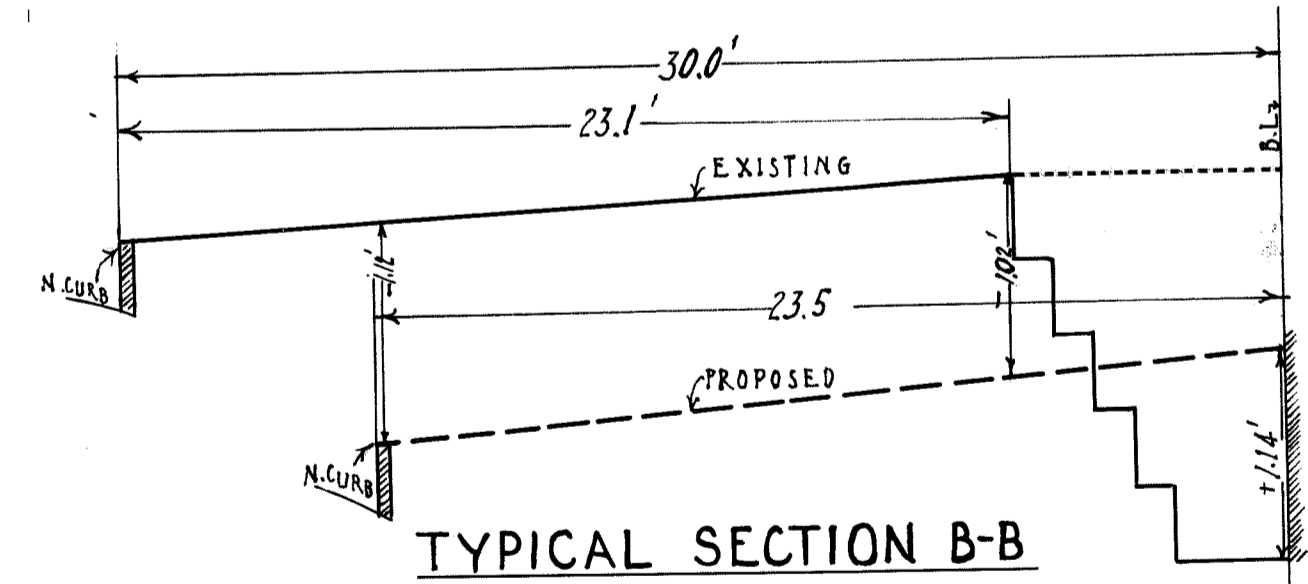

TYPICAL SECTION B-B

Note: Existing walk at curb or stoopline and existing conditions at Building line to be lowered to the proposed grade shown thus: -1.20'
 Existing walk at Curb or Stoopline and existing conditions at Building line to be raised to the proposed grade shown thus: +1.04'

NOTE: ELEVATIONS AT BUILDING LINE ARE TAKEN FROM PRELIMINARY SURVEY DATED 6-24-1920.

Drawn by S.W.
 Checked by L.M.A.

L.H. Drawer 8

CITY OF NEW YORK, COUNTY OF MANHATTAN
 BUREAU OF ENGINEERING
 PLAN SHOWING
 DIFFERENCES IN ELEV. OF EXIST. & PROP. SIDEWALK
 ON
 34TH ST FROM PARK AVE. TO LEXINGTON AVE.
 SCALE: AS SHOWN
 APPROVED MARCH 10TH 1920
[Signature]
 CHIEF ENGINEER