


SCALE = 1" = 40 FT.

NOTE: - ALL ELEVATIONS SHOWN ARE CURB ELEVATIONS.

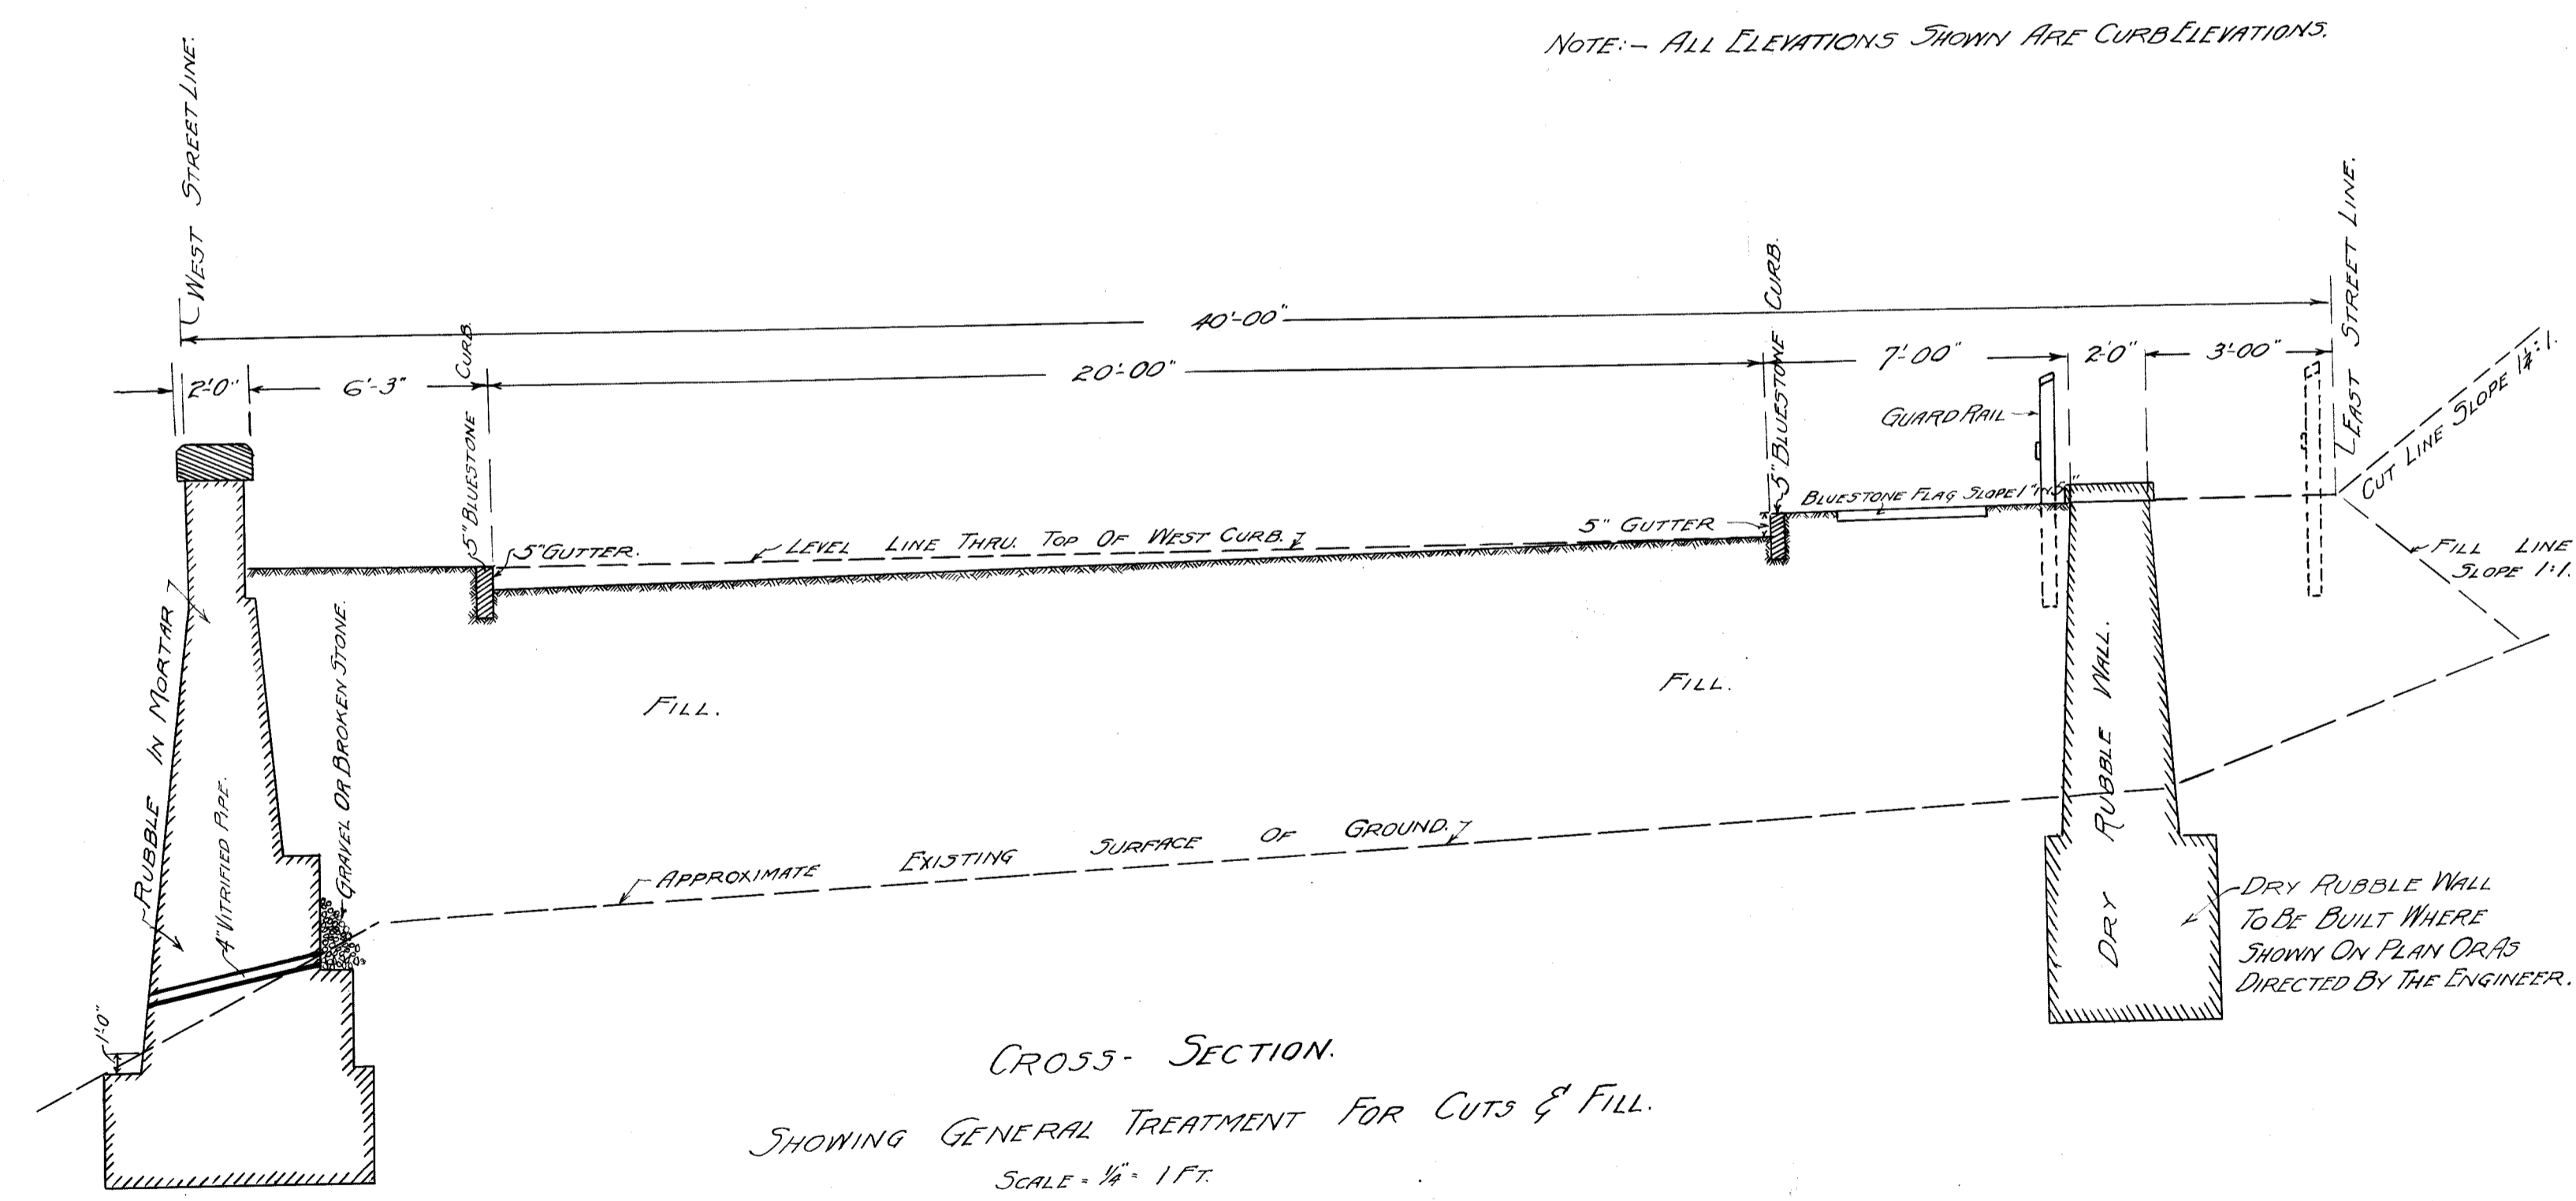

CROSS-SECTION.
SHOWING GENERAL TREATMENT FOR CUTS & FILL.
SCALE = 1/4" = 1 FT.

CITY OF NEW YORK
OFFICE OF THE COMMISSIONER OF PUBLIC WORKS
WORKING DRAWING
SHOWING REVISED CURB GRADES ON SERVICE ST.
FROM A Pt. 447.58 FT. N. OF W. 165TH ST.
TO W. 177TH ST.

DRAWN BY: G. J. C.
CHECKED BY: G. J. C.

Jan. 12 1920

Acc. No. 23890