


SECTION
ALONG NORTH BUILDING LINE E. 96TH ST.
LOOKING NORTH
SCALE: 1"=10'

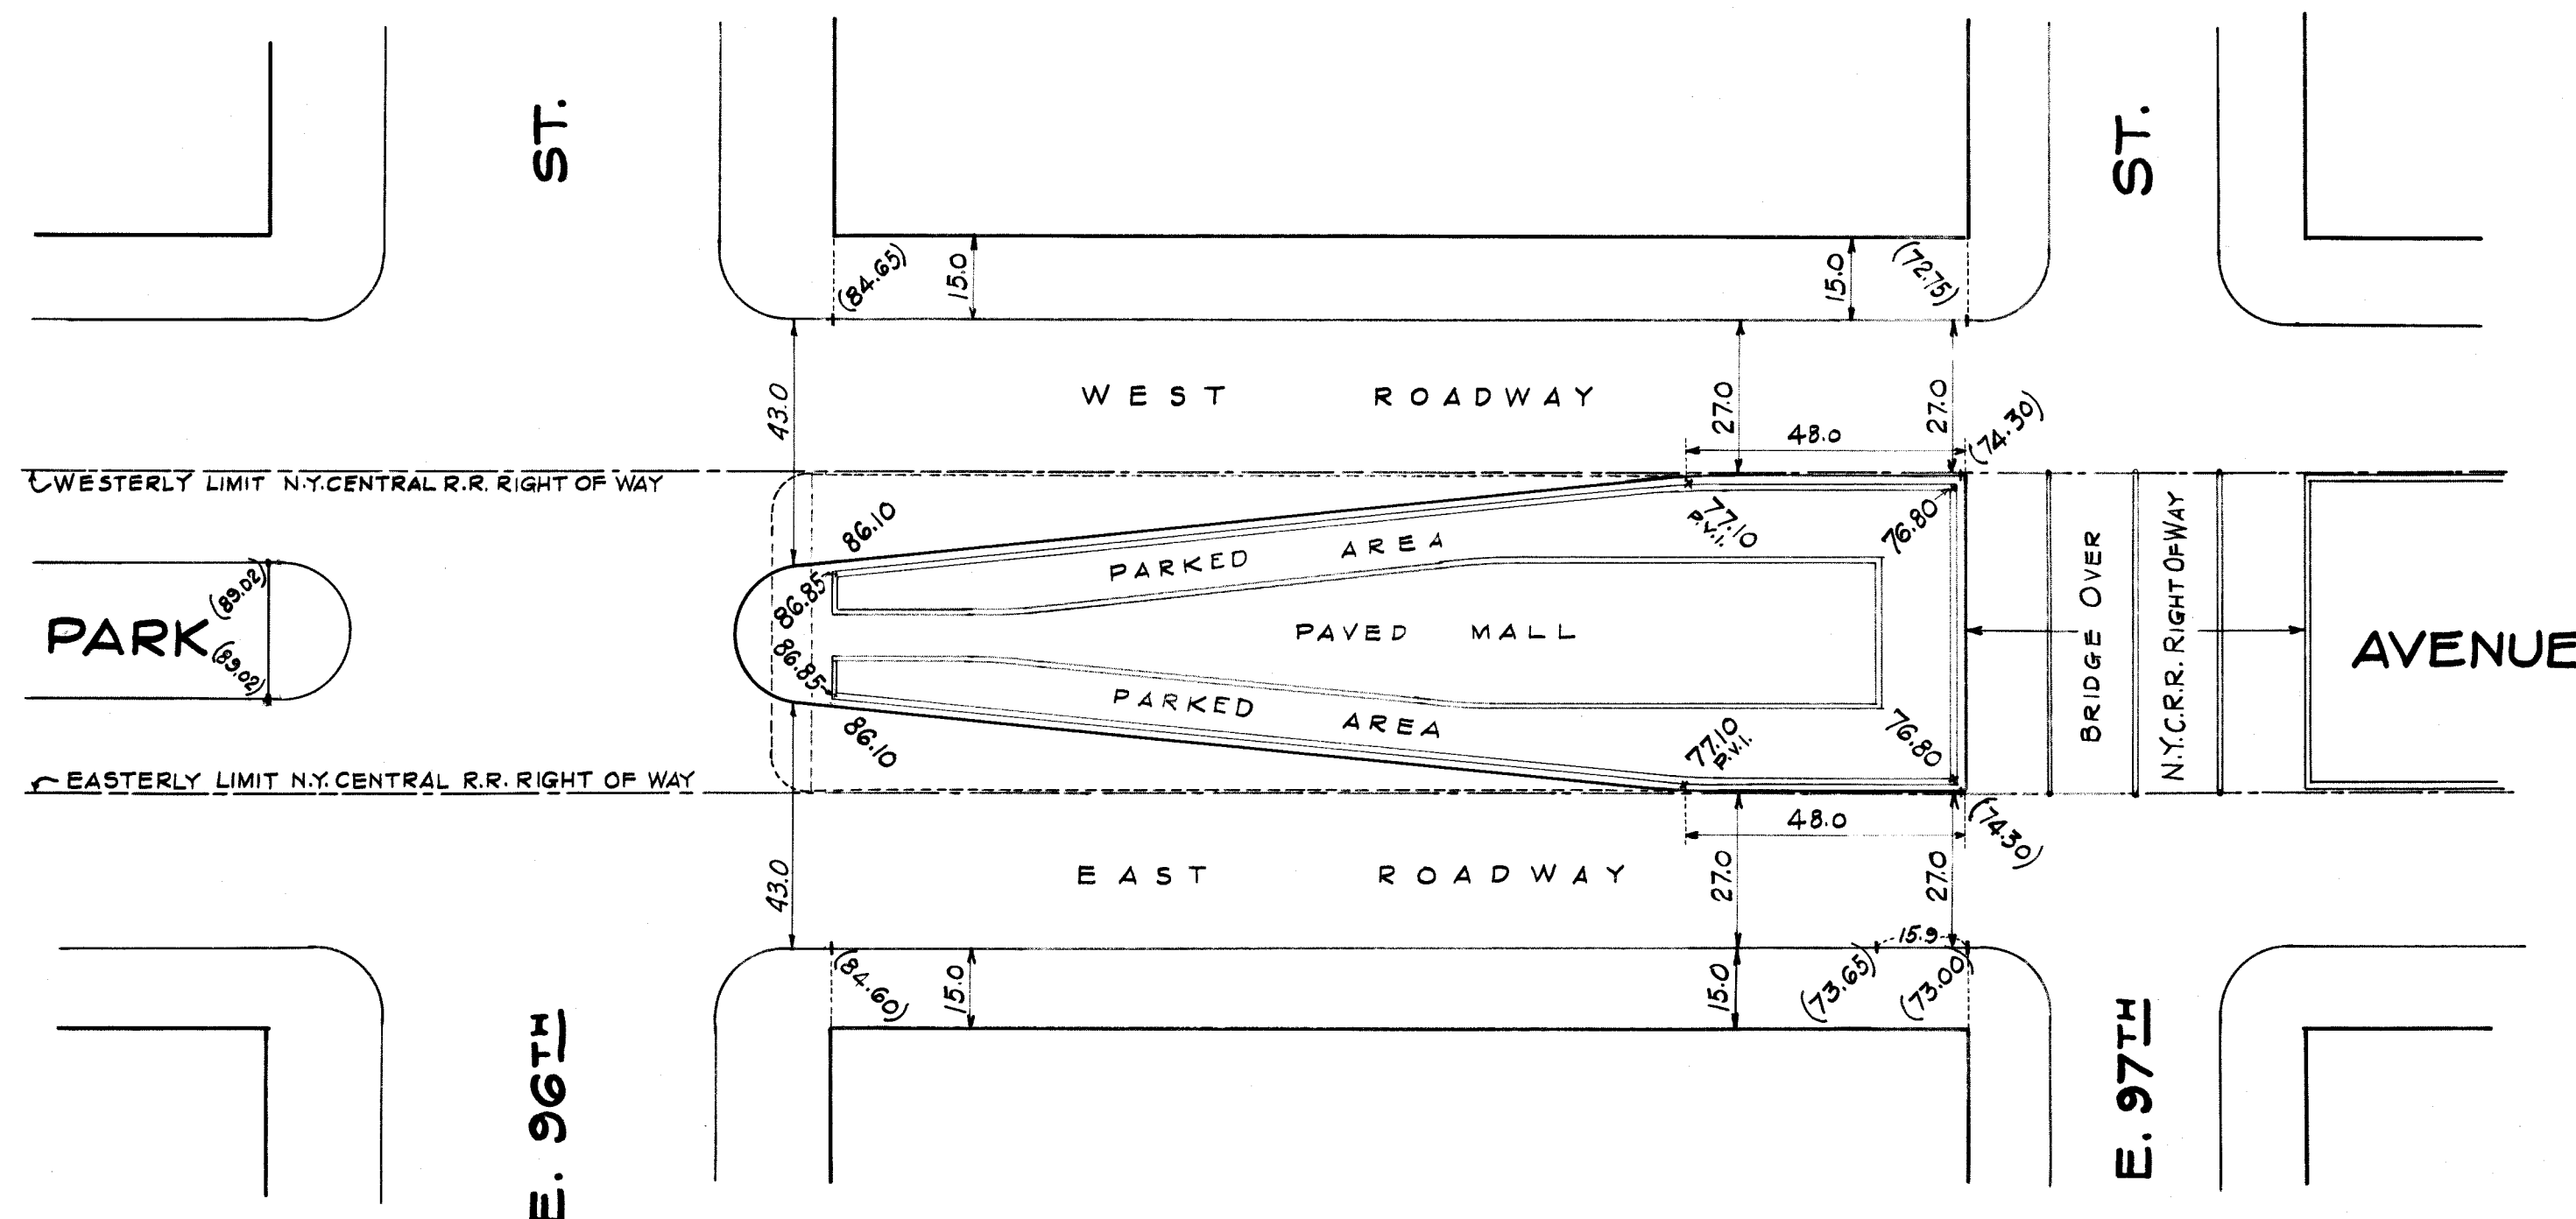


SCALE: 1"=30'



I, FRANCES LEHRICH, SECRETARY OF THE BOARD OF ESTIMATE OF THE CITY OF NEW YORK DO HEREBY CERTIFY THAT THIS MAP IS ONE OF FOUR SIMILAR MAPS ADOPTED BY THE SAID BOARD OF ESTIMATE ON THE 20th DAY OF OCT. 1938.

DATED: NEW YORK, DEC. 12, 1938.

Frances Lehrich
SECRETARY, BOARD OF ESTIMATE
976.

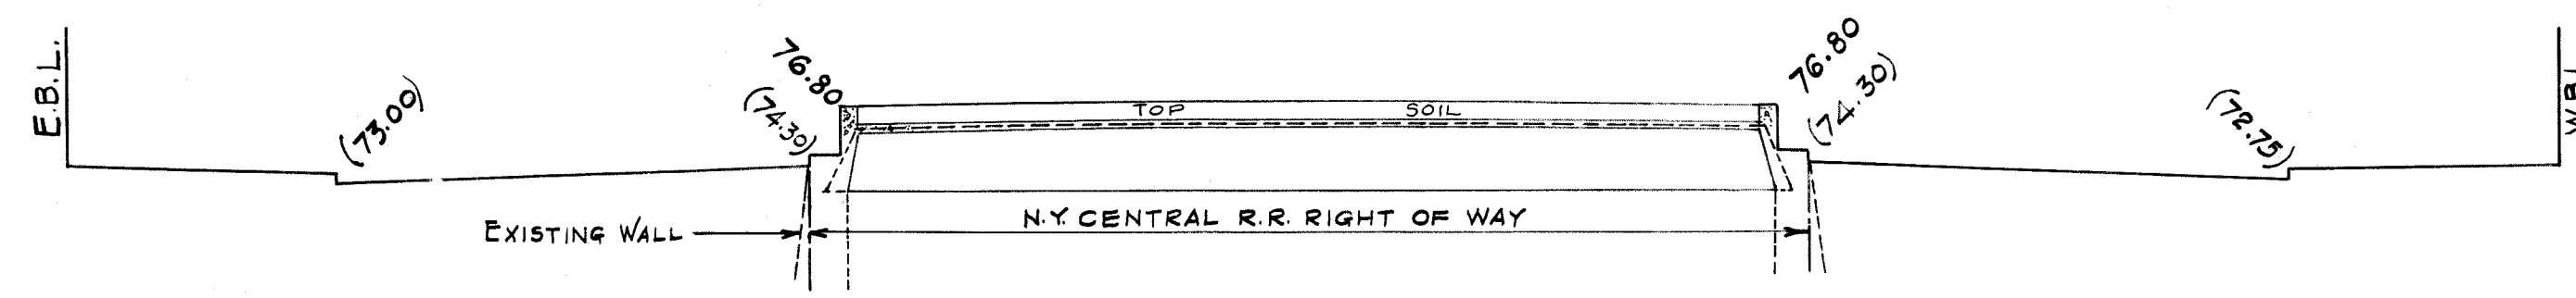

SECTION
ALONG SOUTH BUILDING LINE E. 97TH ST.
LOOKING SOUTH
SCALE: 1"=10'

CITY OF NEW YORK
OFFICE OF THE PRESIDENT, BOROUGH OF MANHATTAN
DEPARTMENT OF BOROUGH WORKS
MAP SHOWING A
CHANGE OF GRADE
AND SPECIAL ROADWAY TREATMENT
FOR
CENTRAL PORTION OF
PARK AVENUE
BETWEEN
EAST 96TH STREET AND EAST 97TH STREET

DATED: MAY, 21, 1938.

John W. Linn
PRESIDENT, BOROUGH OF MANHATTAN

DRAWN BY: M. GOLDBERG
CHECKED BY: D. N. WEST
O. Montagna
SECTION ENGINEER
J. C. Collier
ENGINEER OF DESIGN

LEGEND
GRADES HEREBY ESTABLISHED ARE SHOWN BY VERTICAL RED FIGURES.
EXISTING SURFACE ELEVATIONS ARE SHOWN BY VERTICAL BLACK FIGURES ENCLOSED IN A PARENTHESIS.
ELEVATIONS SHOWN ON THIS MAP ARE REFERRED TO TOP OF CURB.
ELEVATIONS SHOWN ON THIS MAP ARE REFERRED TO THE BOROUGH WORKS DATUM OF THE BOROUGH OF MANHATTAN WHICH IS 2.75 FEET ABOVE MEAN SEA LEVEL AT SANDY HOOK.

Rec'd for filing in the Office of the Pres. Bd. of Man. 12/23/38.
Geo. A. Sauer
J. H. Hammond
CHIEF ENGINEER

N. O. Brown
COMMISSIONER OF BOROUGH WORKS

(B)

Drawn 14

File 96.22

Acc. 27793