


CROSS SECTION

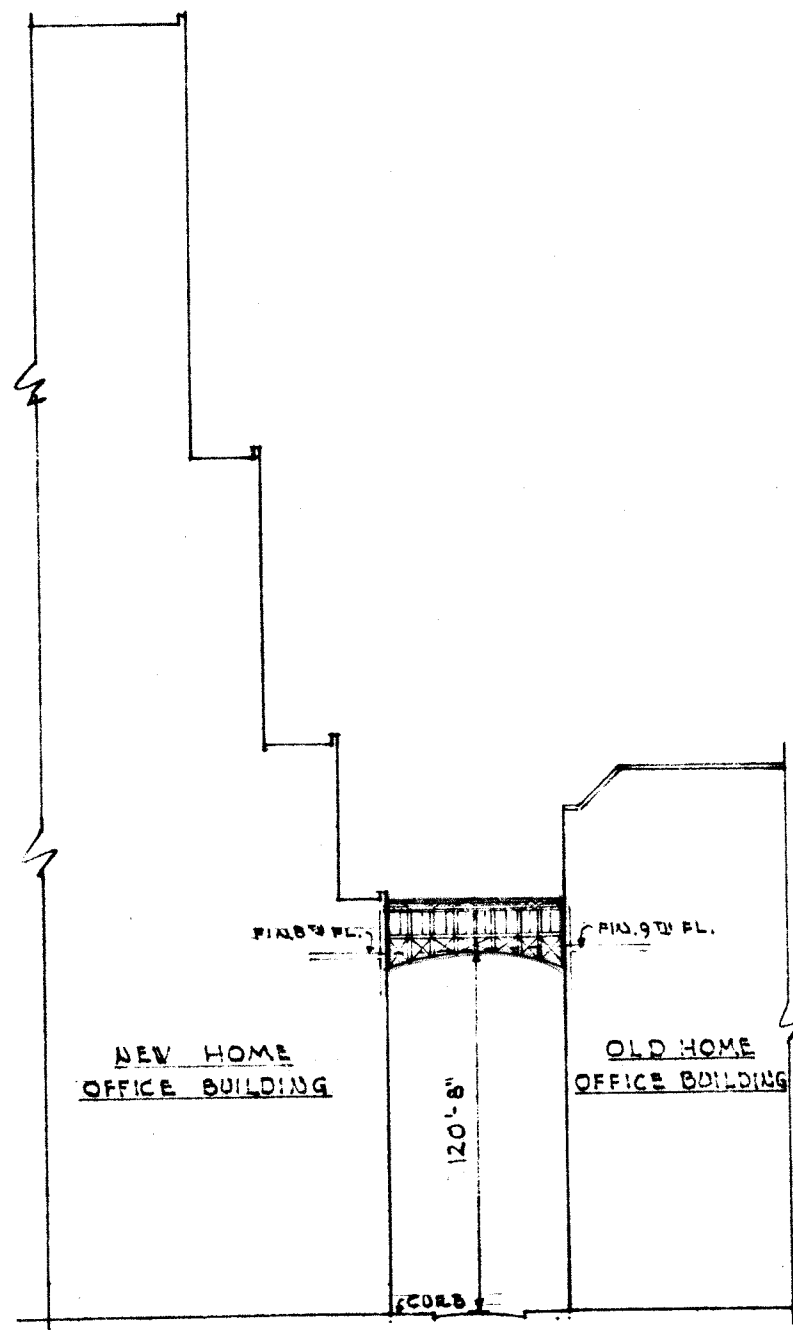


LONGITUDINAL SECTION
SHOWING NEW LOCATION OF BRIDGE

PLAN
SHOWING RELOCATION OF
EXISTING BRIDGE
ABOVE EAST TWENTY FOURTH STREET
BOROUGH OF MANHATTAN
TO ACCOMPANY APPLICATION DATED JUNE 21, 1946 OF
THE METROPOLITAN LIFE INSURANCE CO.
TO THE
BOARD OF ESTIMATE
CITY OF NEW YORK


Arthur O. Angilly
ARCHITECT

James L. Mason
SECOND VICE PRESIDENT
APPLICANT


SCALE: 1/64" & 1/4" = 1'-0"

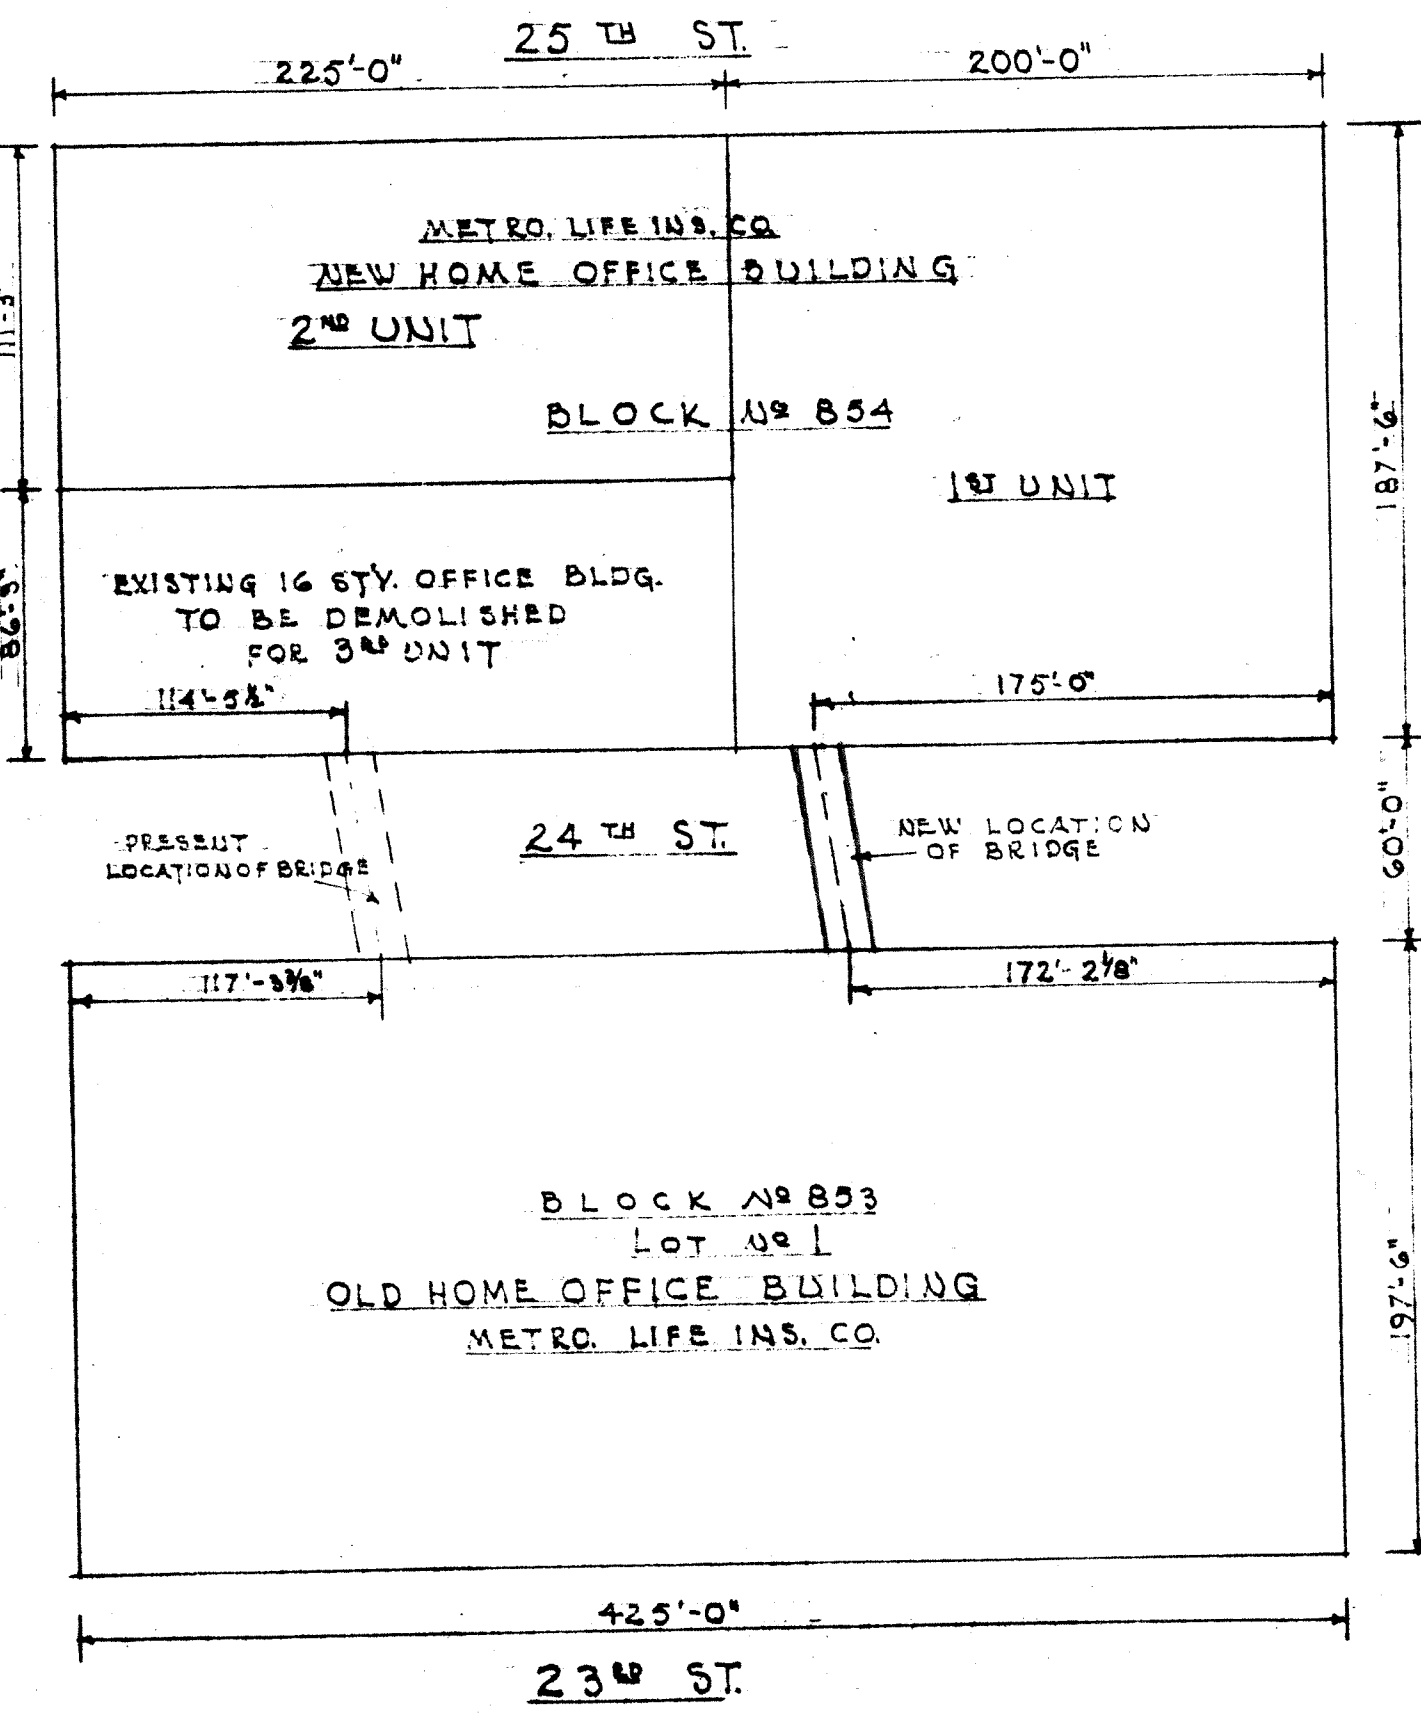

PLOT DIAGRAM
SHOWING NEW LOCATION OF BRIDGE

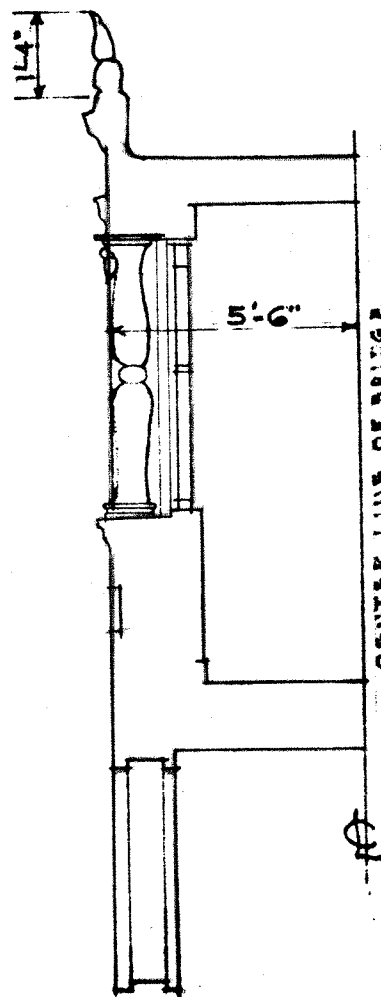

SECTION
THRU BRIDGE

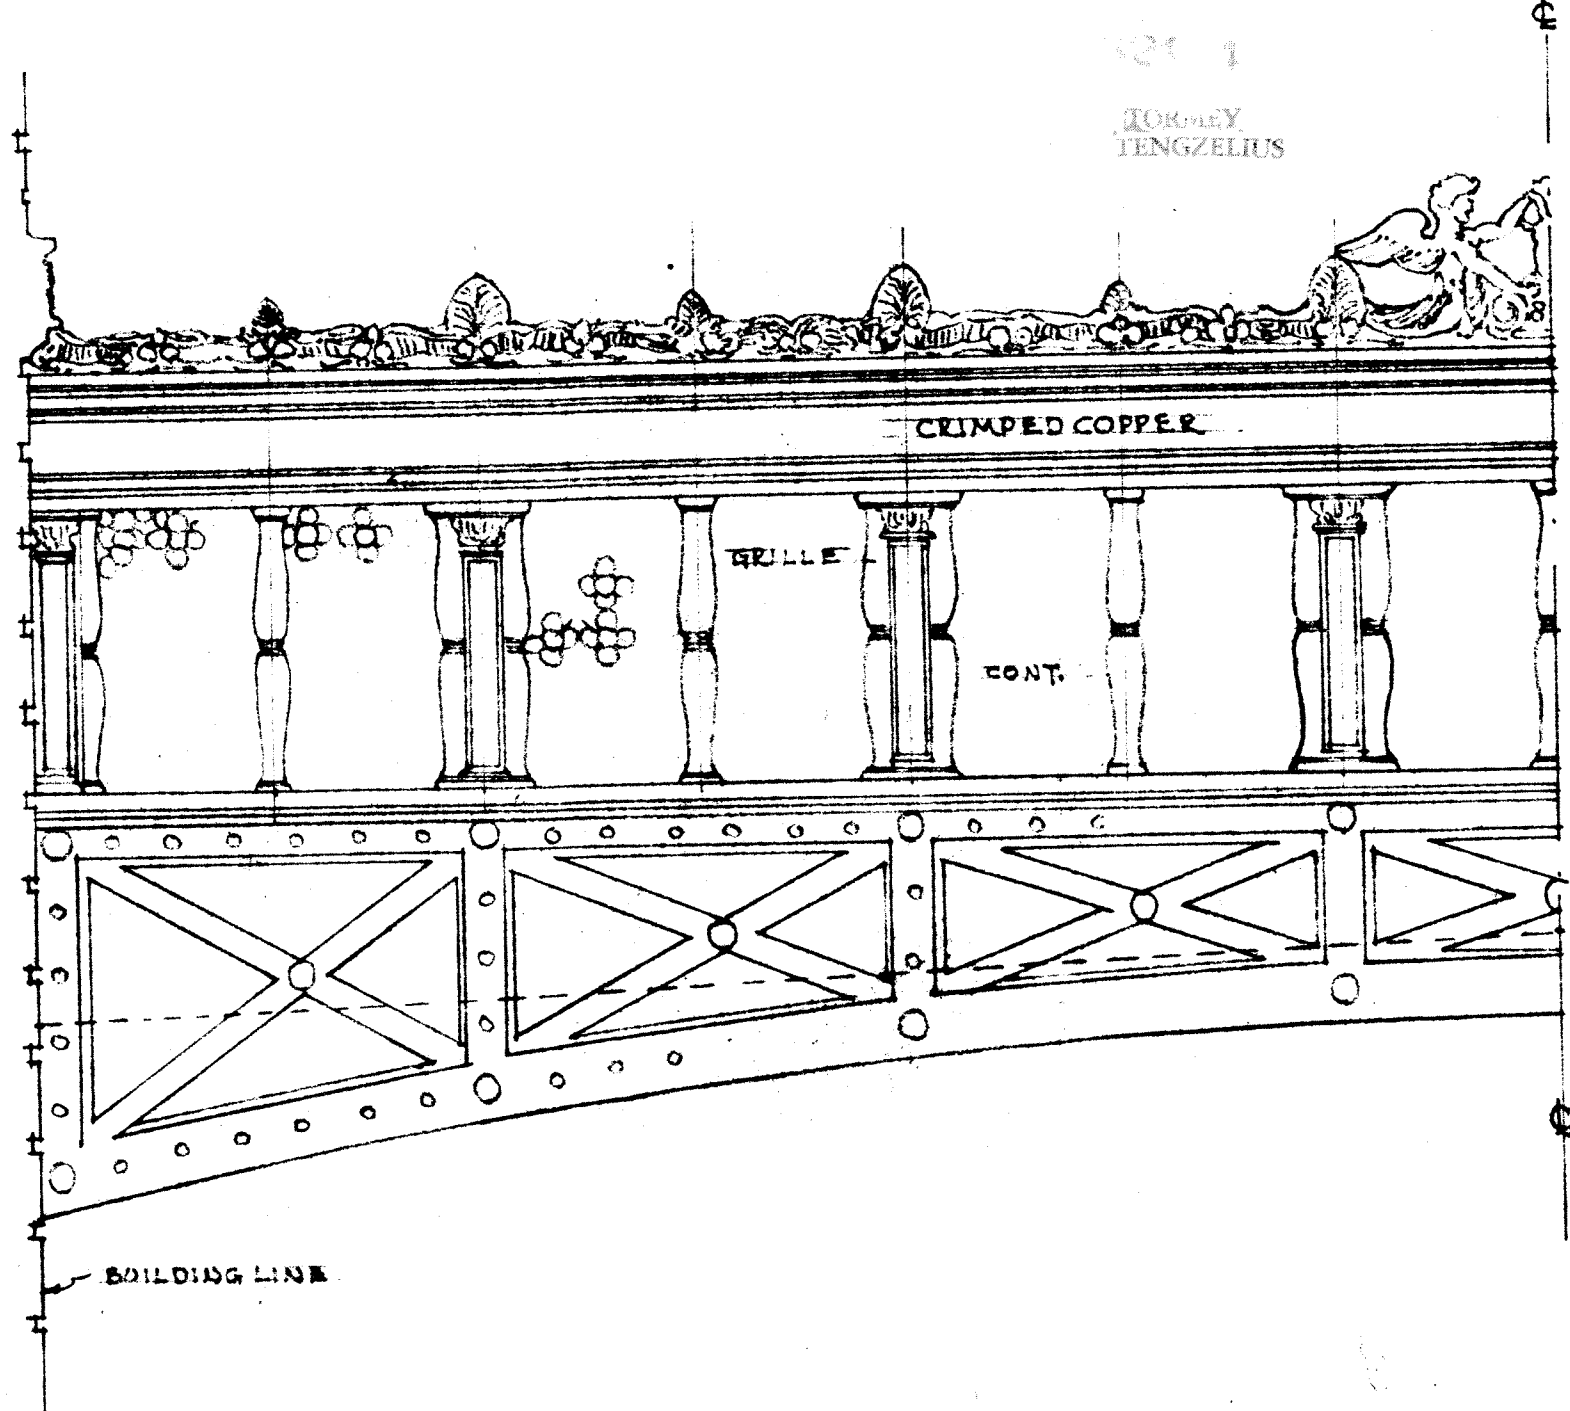

HALF ELEVATION
WEST

ACC: No: 28756

filed in the office, Borough of Manhattan, 11/6/46