


SECTION A - A
 SCALES { HORIZ. 1" = 30'
 VERT. 1" = 5'

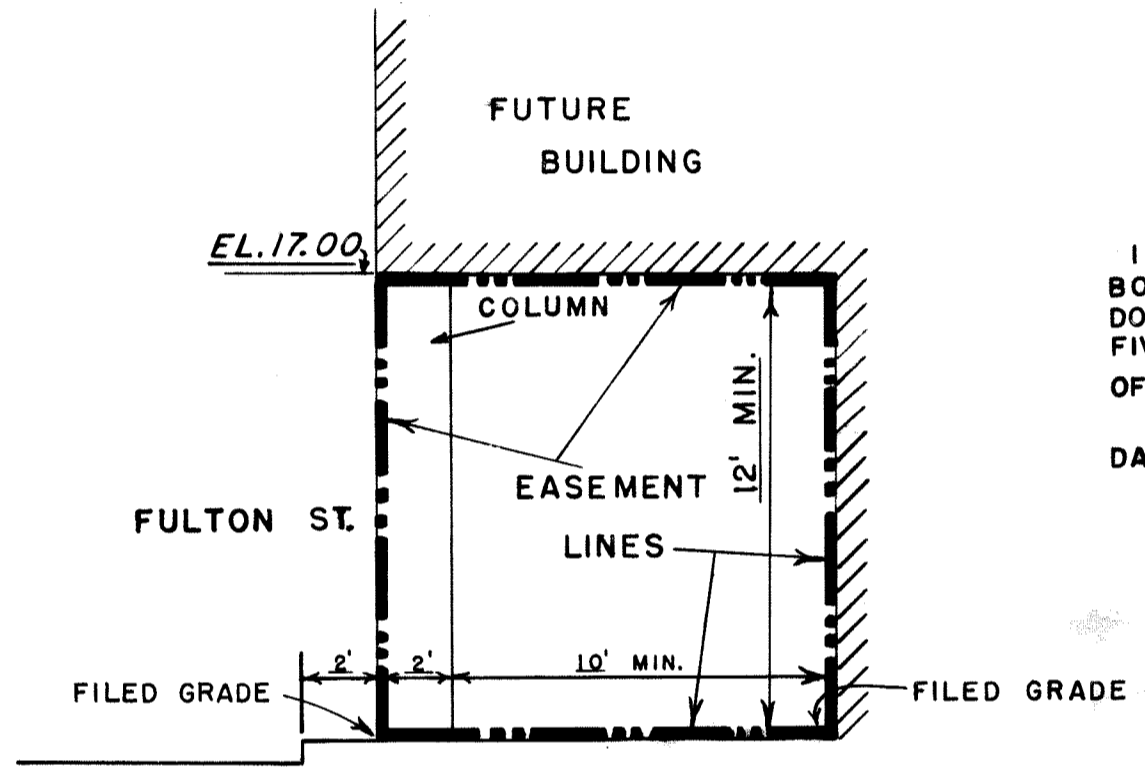

SECTION B - B
 SCALE 1" = 5'

I, RUTH W. WHALEY, SECRETARY OF THE BOARD OF ESTIMATE OF THE CITY OF NEW YORK DO HEREBY CERTIFY THAT THIS MAP IS ONE OF FIVE SIMILAR MAPS ADOPTED BY THE SAID BOARD OF ESTIMATE ON THE 27TH DAY OF MARCH 1958
 DATED: NEW YORK MAY 3, 1958
Ruth W. Whaley
 SECRETARY BOARD OF ESTIMATE
 H.7.

CITY OF NEW YORK
 OFFICE OF THE PRESIDENT BOROUGH OF MANHATTAN
 DEPARTMENT OF BOROUGH WORKS
 MAP SHOWING A CHANGE IN THE STREET SYSTEM
 BY WIDENING
FULTON STREET
 ON ITS NORTHERLY SIDE
 FROM WEST STREET TO WASHINGTON STREET
 AND BY
 LAYING OUT THE LINES AND LIMITS OF A THREE-DIMENSIONAL
 PERMANENT AND PERPETUAL SIDEWALK EASEMENT
 ON THE NORTHERLY SIDE OF
FULTON STREET
 FROM WEST STREET TO WASHINGTON STREET
 DATED: DEC. 3, 1957
 SCALE - 1" = 30'

- NOTES**
- INDICATES STREET LINE HERETOFORE ESTABLISHED AND HEREBY RETAINED.
 - INDICATES STREET LINE HEREBY ESTABLISHED.
 - INDICATES STREET LINE HERETOFORE ESTABLISHED AND HEREBY ELIMINATED.
 - INDICATES ROADWAY AND SIDEWALK TREATMENT HEREBY ESTABLISHED OR HERETOFORE ESTABLISHED AND RETAINED.
 - 179.44' INDICATES DIMENSION HEREBY ESTABLISHED.
 - 17.00 INDICATES ELEVATION HEREBY ESTABLISHED.
 - 12' INDICATES SIDEWALK AND ROADWAY TREATMENT DIMENSION HEREBY ESTABLISHED.
 - INDICATES LINES OF SIDEWALK EASEMENT.
- ELEVATIONS SHOWN ON THIS MAP ARE REFERRED TO THE BOROUGH WORKS DATUM OF THE BOROUGH OF MANHATTAN WHICH IS 2.75 FEET ABOVE MEAN SEA LEVEL AT SANDY HOOK.

DRAWN BY: L.O.M.
 CHECKED BY: F.S.

F. Finely
 SECTION ENGINEER
Arnold & Karp
 ENGINEER OF PLANNING

E.J. Smith
 ENGINEER OF DESIGN

*Supervised by
 ACC # 21710*

Anthony Donarzo
 PRESIDENT BOROUGH OF MANHATTAN
 CHIEF ENGINEER

*Received for filing in office of Pres. Pres.
 MAY-15-1958 G. Katz*

Drawer 19

Acc. No. 29511