

- NOTES**
- INDICATES LINE OF STREET OR BRIDGE APPROACH HERETOFORE ESTABLISHED AND HEREBY RETAINED.
 - INDICATES LINE OF PEDESTRIAN OVERPASS HEREBY ESTABLISHED.
 - 420.00' INDICATES DIMENSION HERETOFORE ESTABLISHED AND HEREBY RETAINED.
 - 104.83' INDICATES DIMENSION HEREBY ESTABLISHED.
 - 10.00' INDICATES ELEVATION HEREBY ESTABLISHED.
 - INDICATES SIDEWALK AND ROADWAY TREATMENT HEREBY ESTABLISHED OR HERETOFORE ESTABLISHED AND RETAINED.
 - ▨ INDICATES PARK HERETOFORE ESTABLISHED AND HEREBY RETAINED.
- ELEVATIONS SHOWN ON THIS MAP ARE REFERRED TO THE BOROUGH WORKS DATUM OF THE BOROUGH OF MANHATTAN WHICH IS 2.75 FEET ABOVE THE U.S.C. & G. DATUM AT SANDY HOOK.
- 15' INDICATES SIDEWALK AND ROADWAY TREATMENT DIMENSION HERETOFORE ESTABLISHED AND RETAINED.
 - 20' INDICATES SIDEWALK AND ROADWAY TREATMENT DIMENSION HEREBY ESTABLISHED.

I, RUTH W. WHALEY, SECRETARY OF THE BOARD OF ESTIMATE OF THE CITY OF NEW YORK DO HEREBY CERTIFY THAT THIS MAP IS ONE OF FIVE SIMILAR MAPS ADOPTED BY THE SAID BOARD OF ESTIMATE ON JAN 12, 1961 CAL. 65


DATED: NEW YORK APRIL 21 1961

Ruth W. Whaley
SECRETARY BOARD OF ESTIMATE


CITY OF NEW YORK
OFFICE OF THE PRESIDENT BOROUGH OF MANHATTAN
DEPARTMENT OF BOROUGH WORKS

MAP SHOWING A CHANGE IN THE CITY MAP BY LAYING OUT LINES AND GRADES FOR

A PEDESTRIAN OVERPASS
OVER THE SOUTHBOUND EXIT FROM THE 3RD AVE. BRIDGE
AT EAST 129TH STREET AND LEXINGTON AVENUE
AND
A PEDESTRIAN OVERPASS
OVER E.128TH STREET AND THE EASTBOUND EXIT FROM THE 3RD AVE. BRIDGE
AT EAST 128TH STREET AND THIRD AVENUE

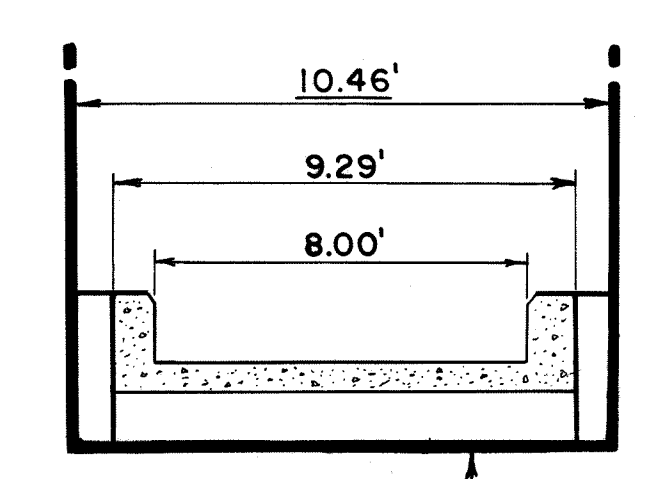

SECTION A-A
SCALE: 1/4" = 1'-0"

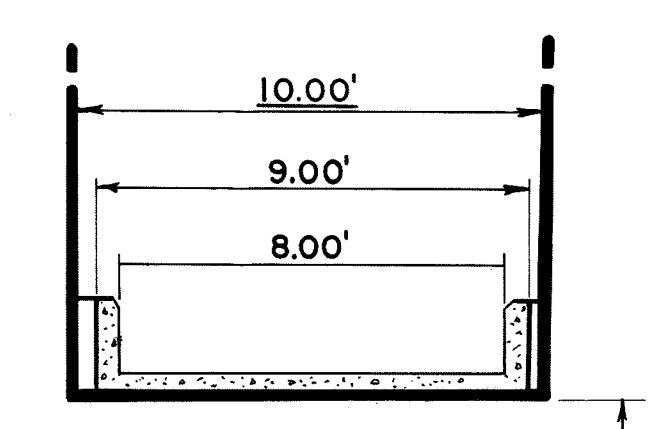

SECTION B-B
SCALE: 1/4" = 1'-0"

DRAWN BY: G.T.
CHECKED BY: F.S.
F. Sanchez
SECTION ENGINEER
Alvin Karp
ENGINEER OF PLANNING
S. P. [Signature]
ENGINEER OF DESIGN

1706012 1701015
COMMISSIONER OF PARKS

DATED: OCTOBER 14, 1960
SCALE: 1" = 30'

Paul A. Costa
ACT. PRESIDENT, BOROUGH OF MANHATTAN
Anthony Demingo
CHIEF ENGINEER

ACC. 29681