
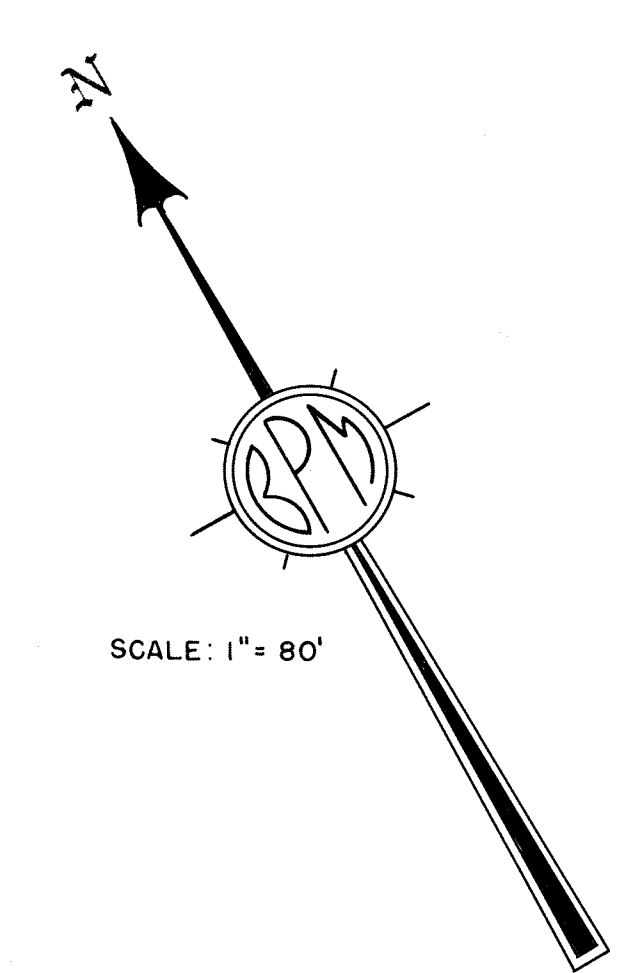


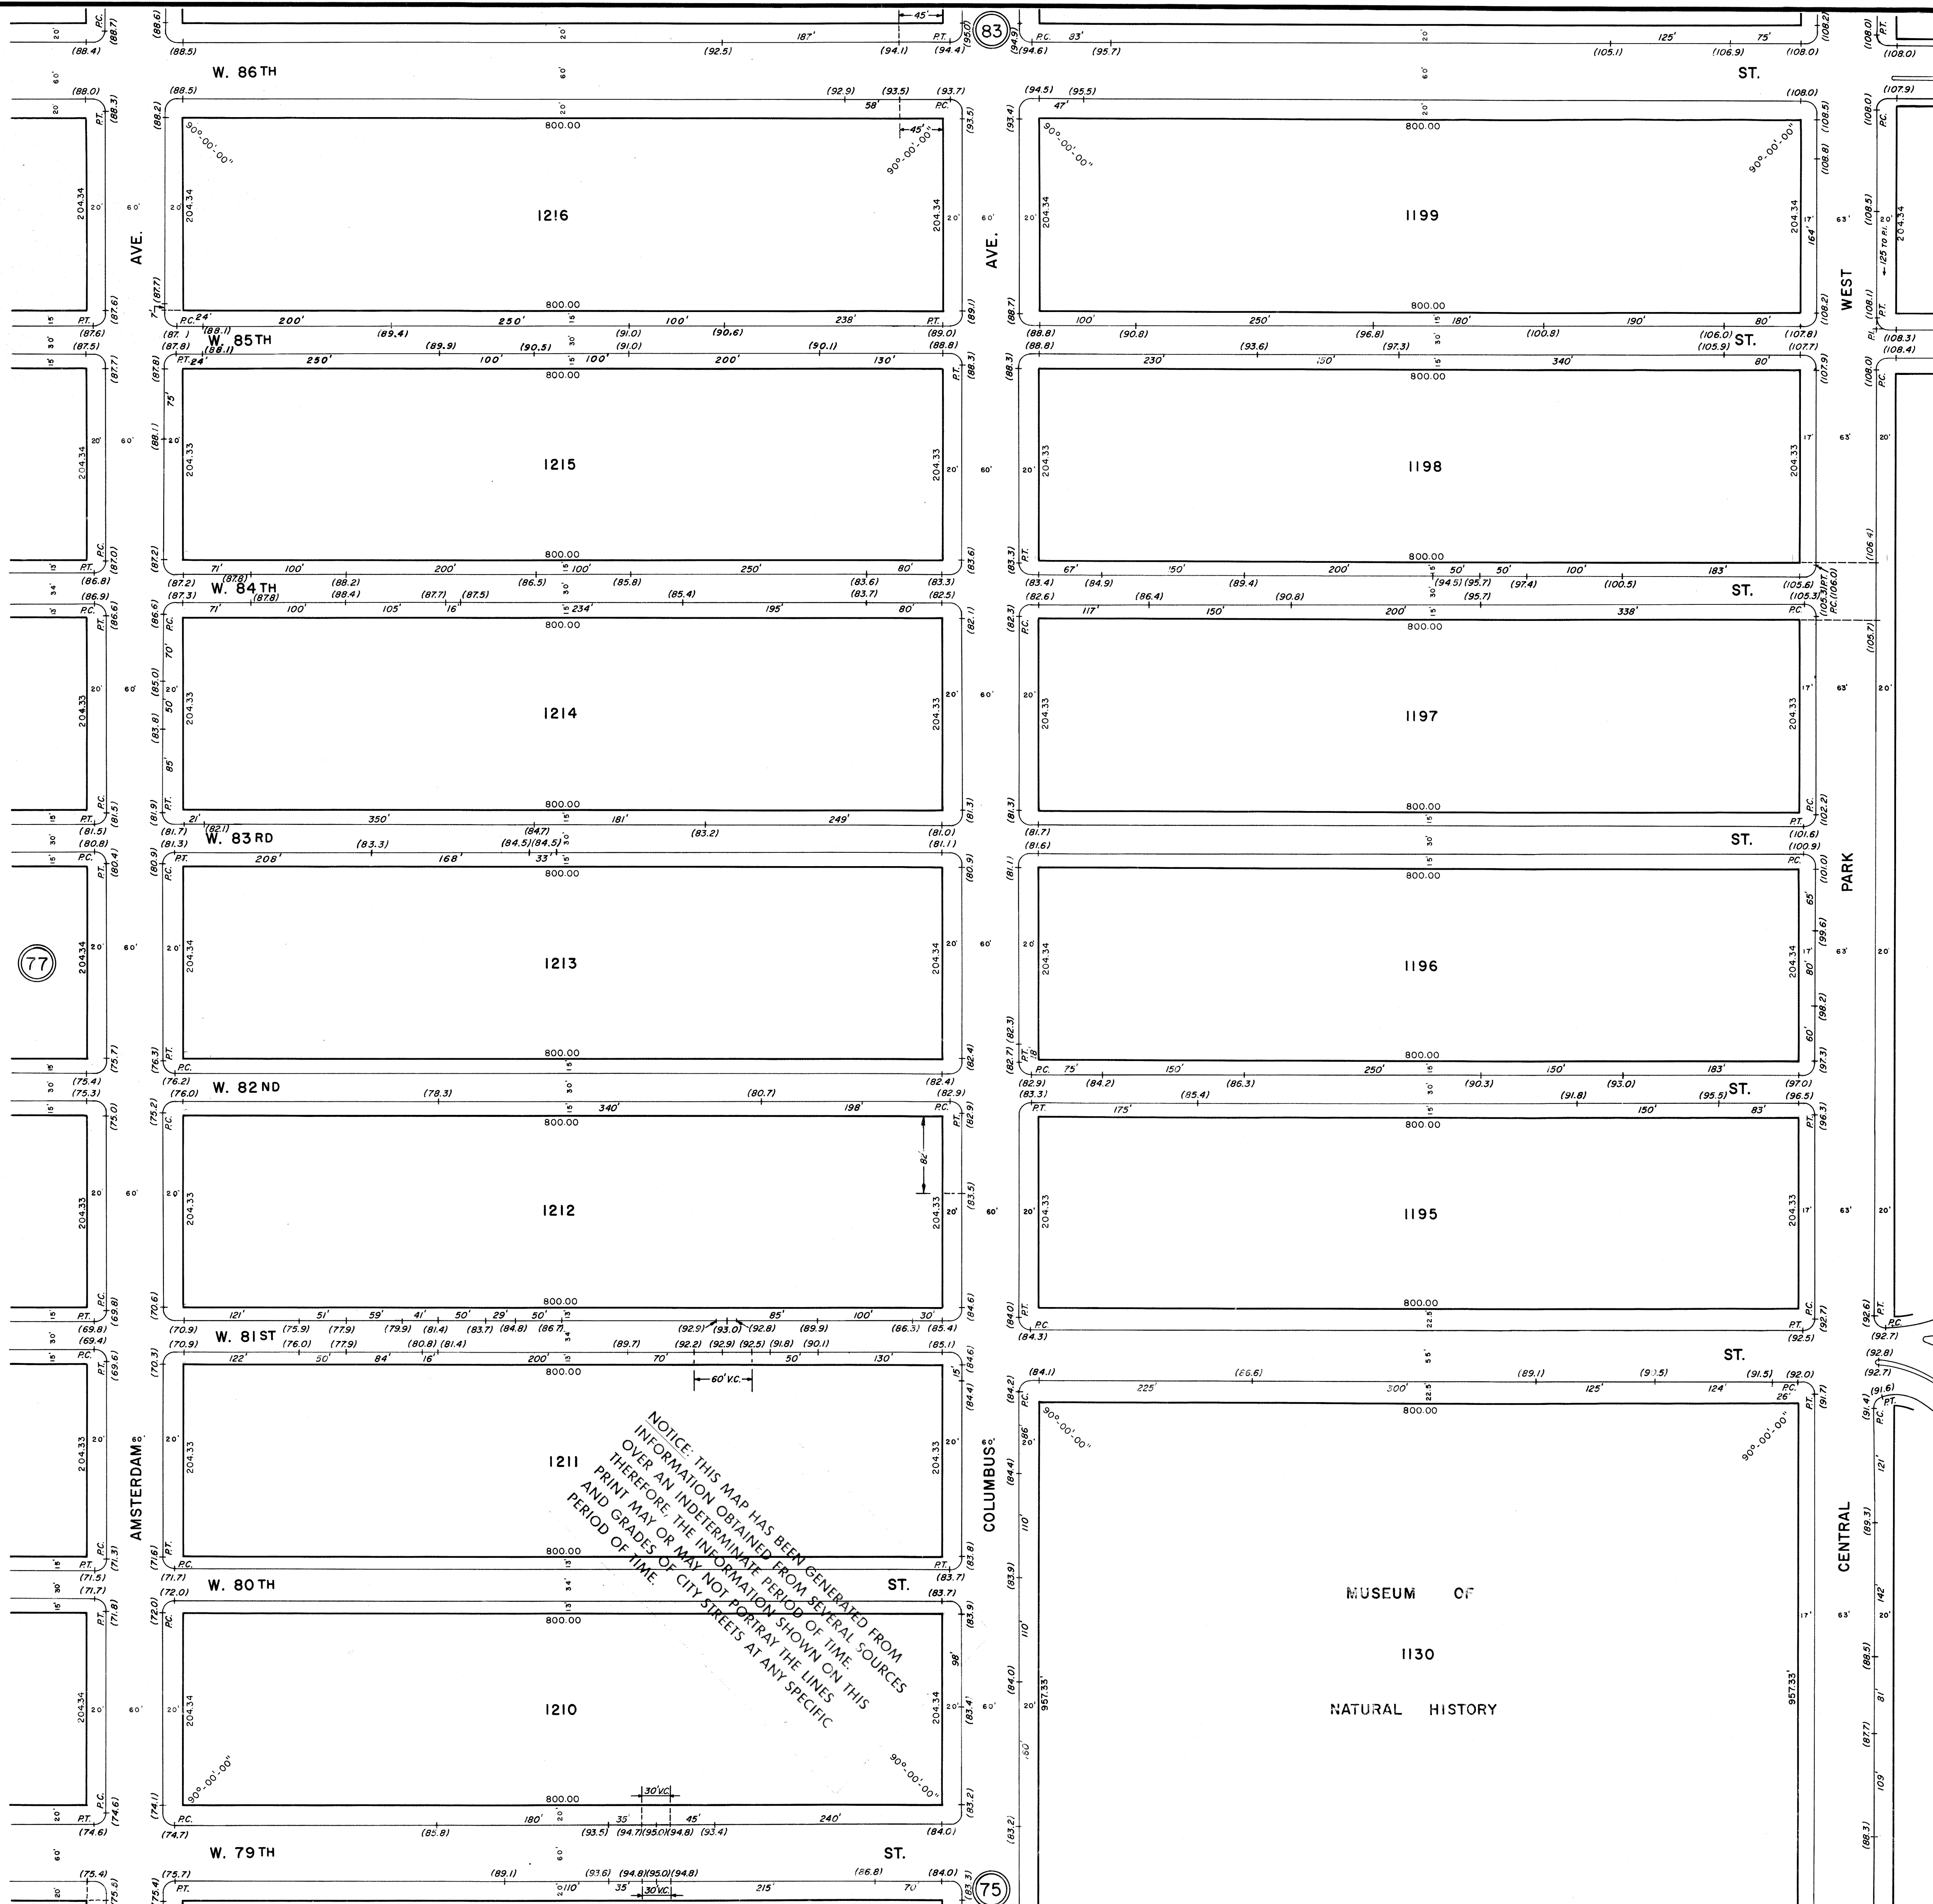

1111
CENTRAL PARK

NOTES
LEGAL GRADES SHOWN THUS..... 50.4
EXISTING GRADES SHOWN THUS..... 50.4
ELEVATIONS ARE FOR TOP OF CURB AND ARE REFERRED
TO THE DATUM OF THE TOPOGRAPHICAL BUREAU, BOROUGH
OF MANHATTAN WHICH IS 275 FEET ABOVE THE U. S. C. & G.
DATUM AT SANDY HOOK.

NOTICE: THIS MAP HAS BEEN GENERATED FROM
INFORMATION OBTAINED FROM SEVERAL SOURCES
OVER AN INDETERMINATE PERIOD OF TIME. THIS
PRINT MAY OR MAY NOT PORTRAY THE LINES
AND GRADES OF CITY STREETS AT ANY SPECIFIC
PERIOD OF TIME.