

NORTH

MAP
of the
Water Right
off the
BATTERY

RIVER

ceded to the
UNITED STATES

for the purpose of
Erecting Fortifications
thereon;

Showing the Streets
and Wharves
adjacent thereto


NEW YORK

Surveyed Oct 1807

W^m Bridges

City Surveyor

Scale 30 feet to an Inch

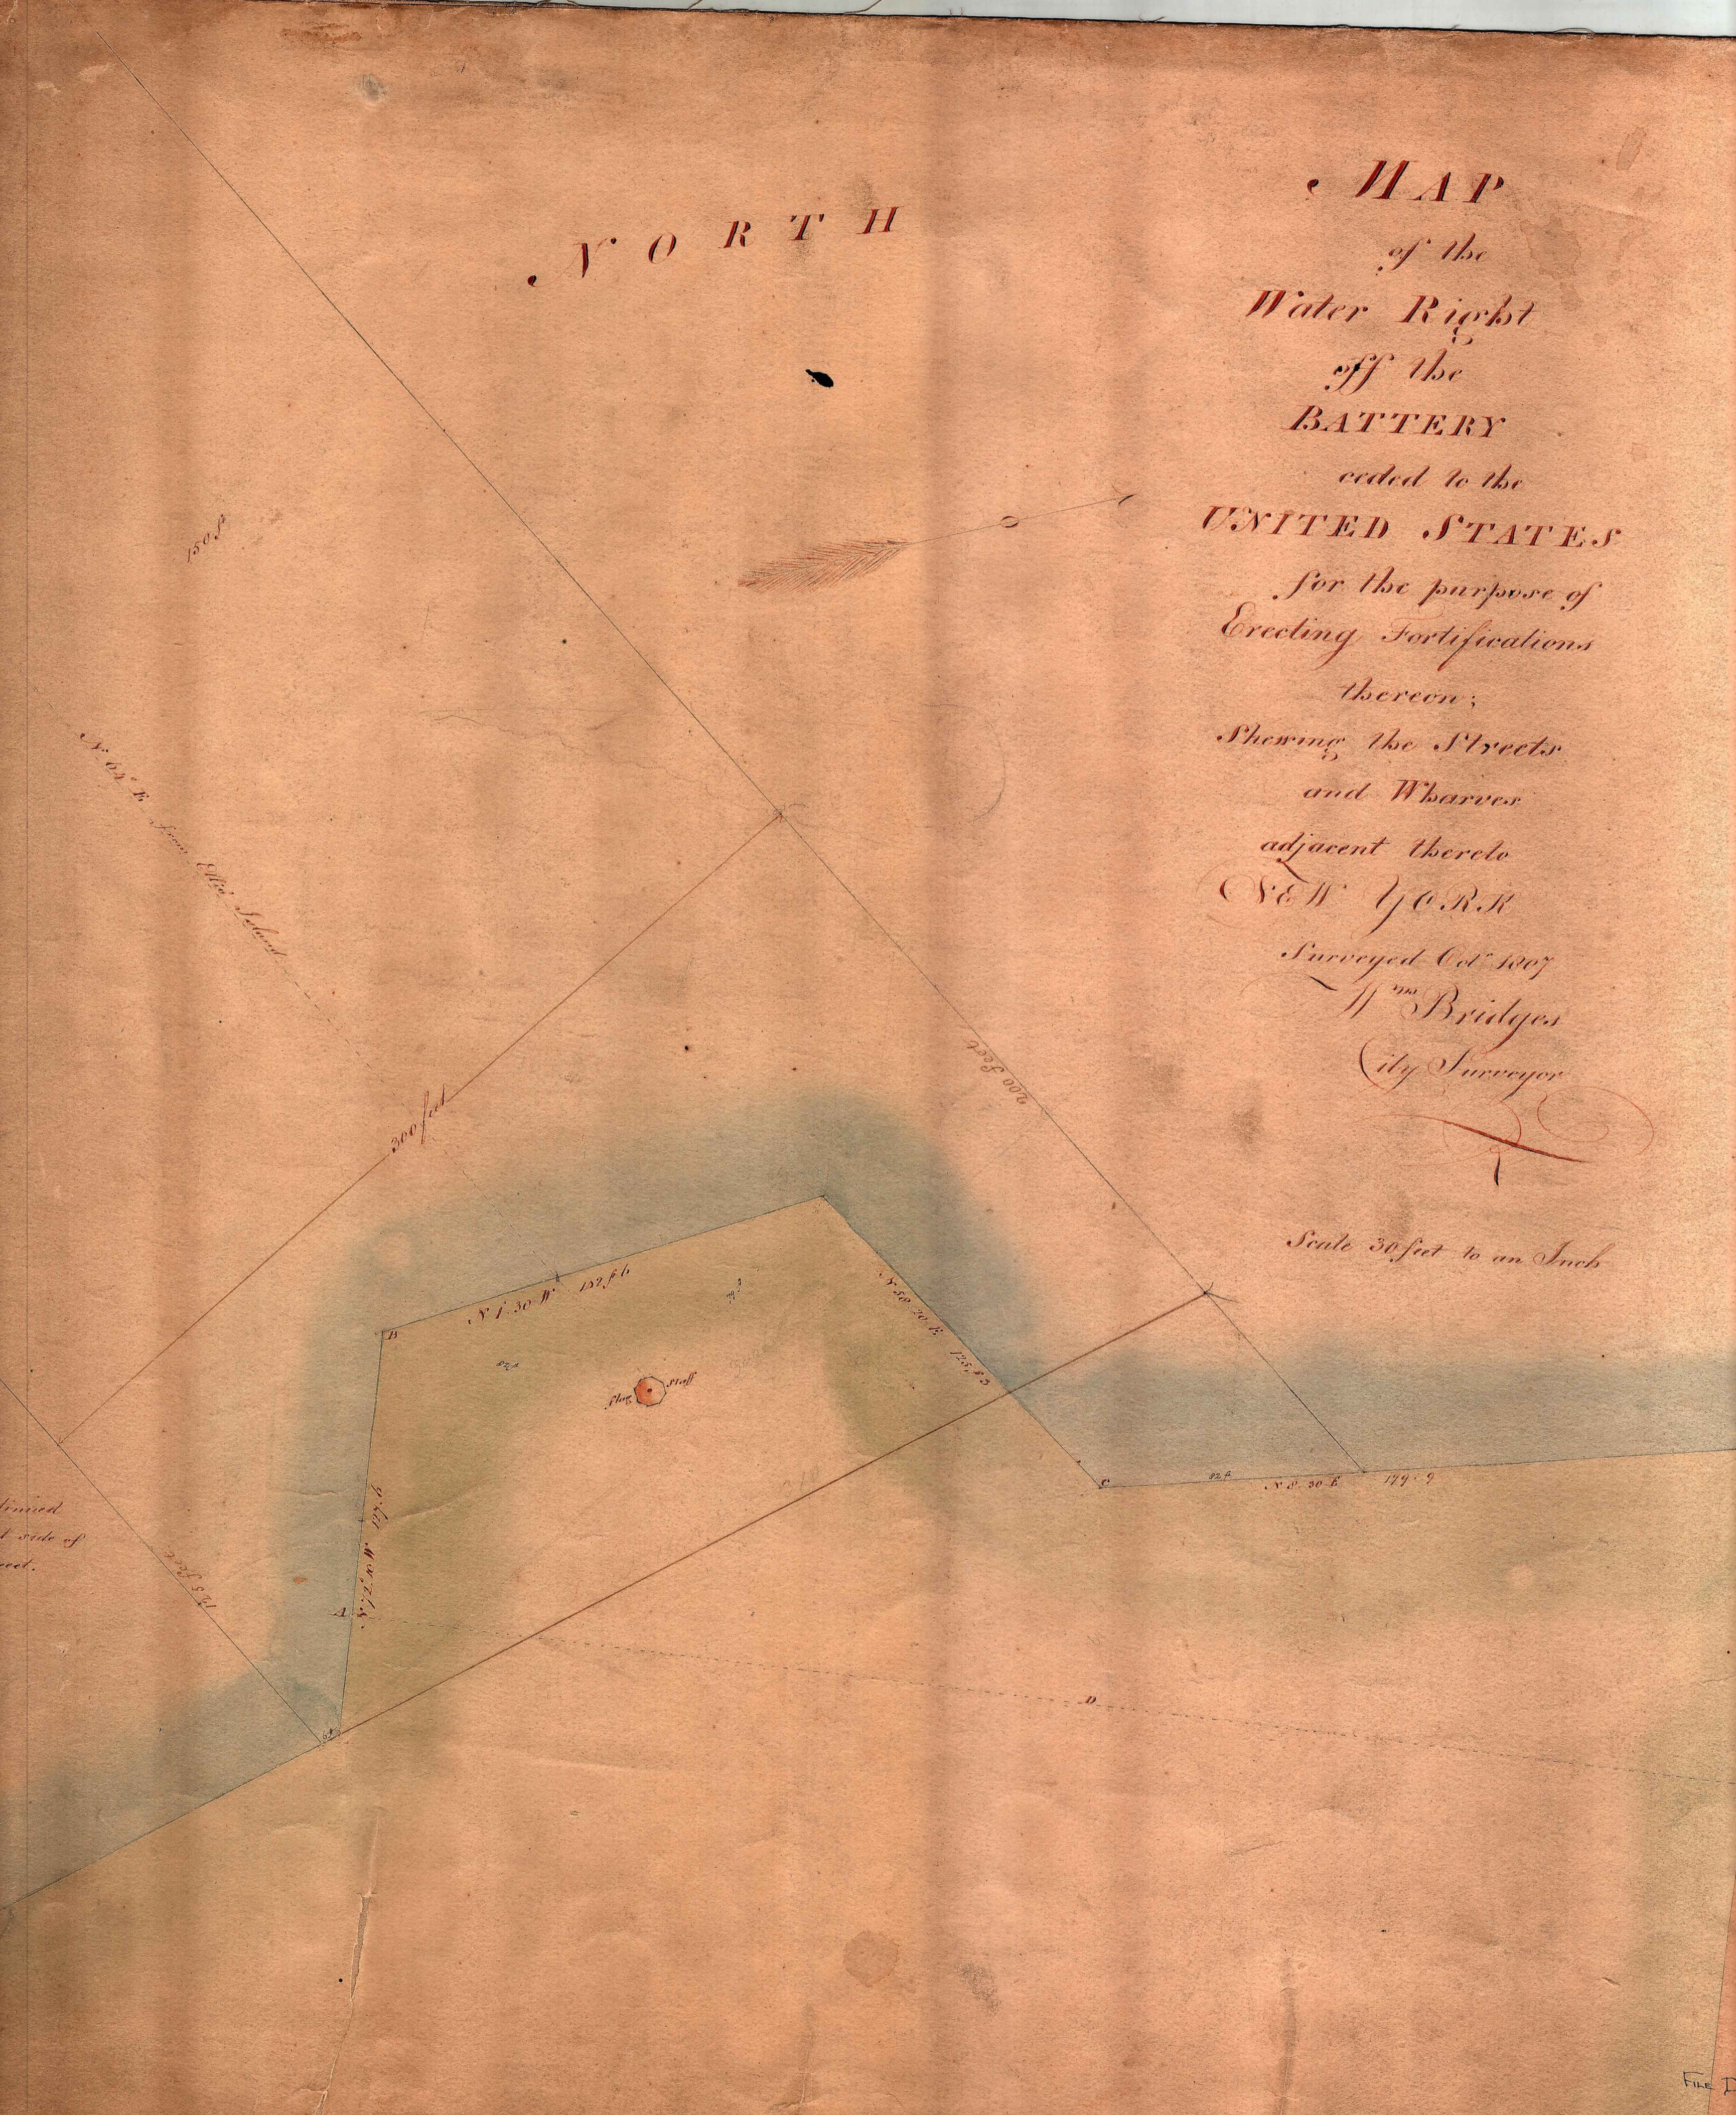

REFERENCES

- A & B 132 ft 6 in from a line, continued with the West side of Greenwich Street.
- C & D 117 ft 6 in
- E & F 150 ft

Intended permanent town

West Street

Street

Washington Street

Greenwich Street


Market field

SUBJECT Battery. *Howe*

TITLE Map of the Water Right off the Battery ceded to the United States for the purpose of erecting fortifications thereon, showing the streets and wharves there to in New York. (William Bridges, City Surveyor).

DATE October 7, 1807 ACC. 198

KIND White Mount SIZE 26" x 35" (C)

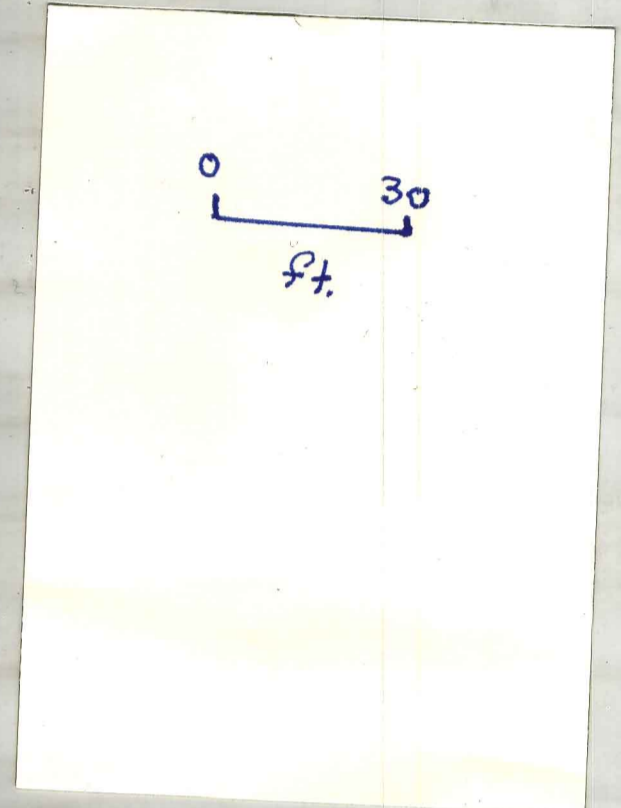

(76 x 35) (C)

File D32.28

ADD. No. 198