
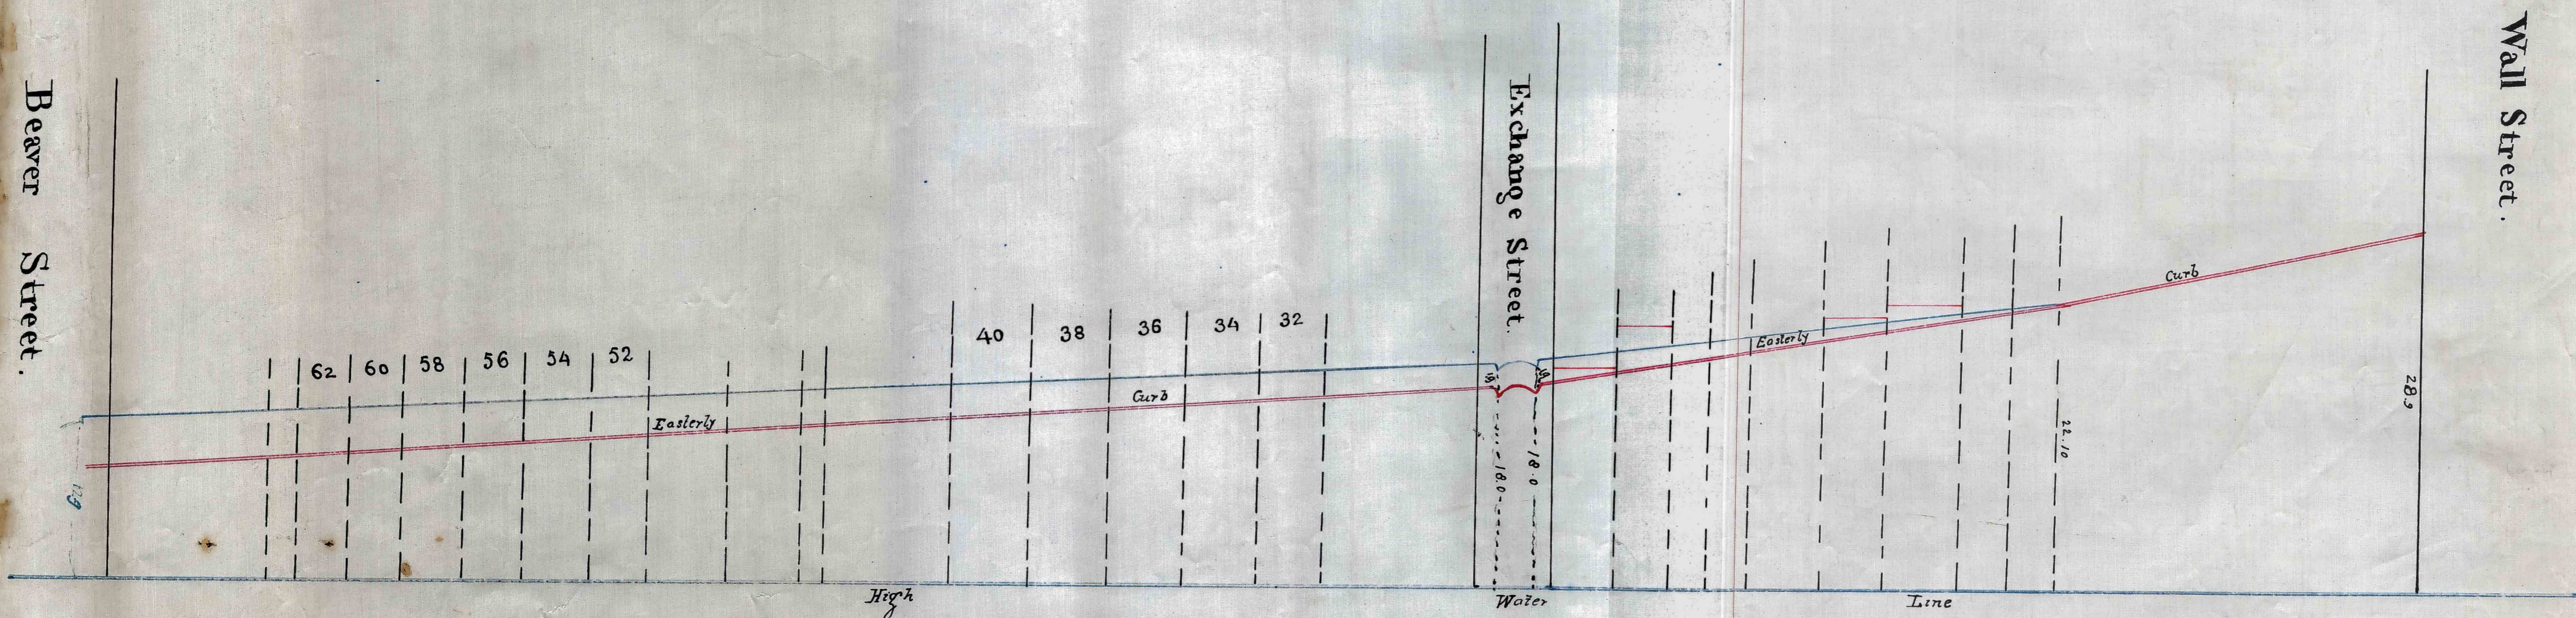


# PROFILE of NEW STREET

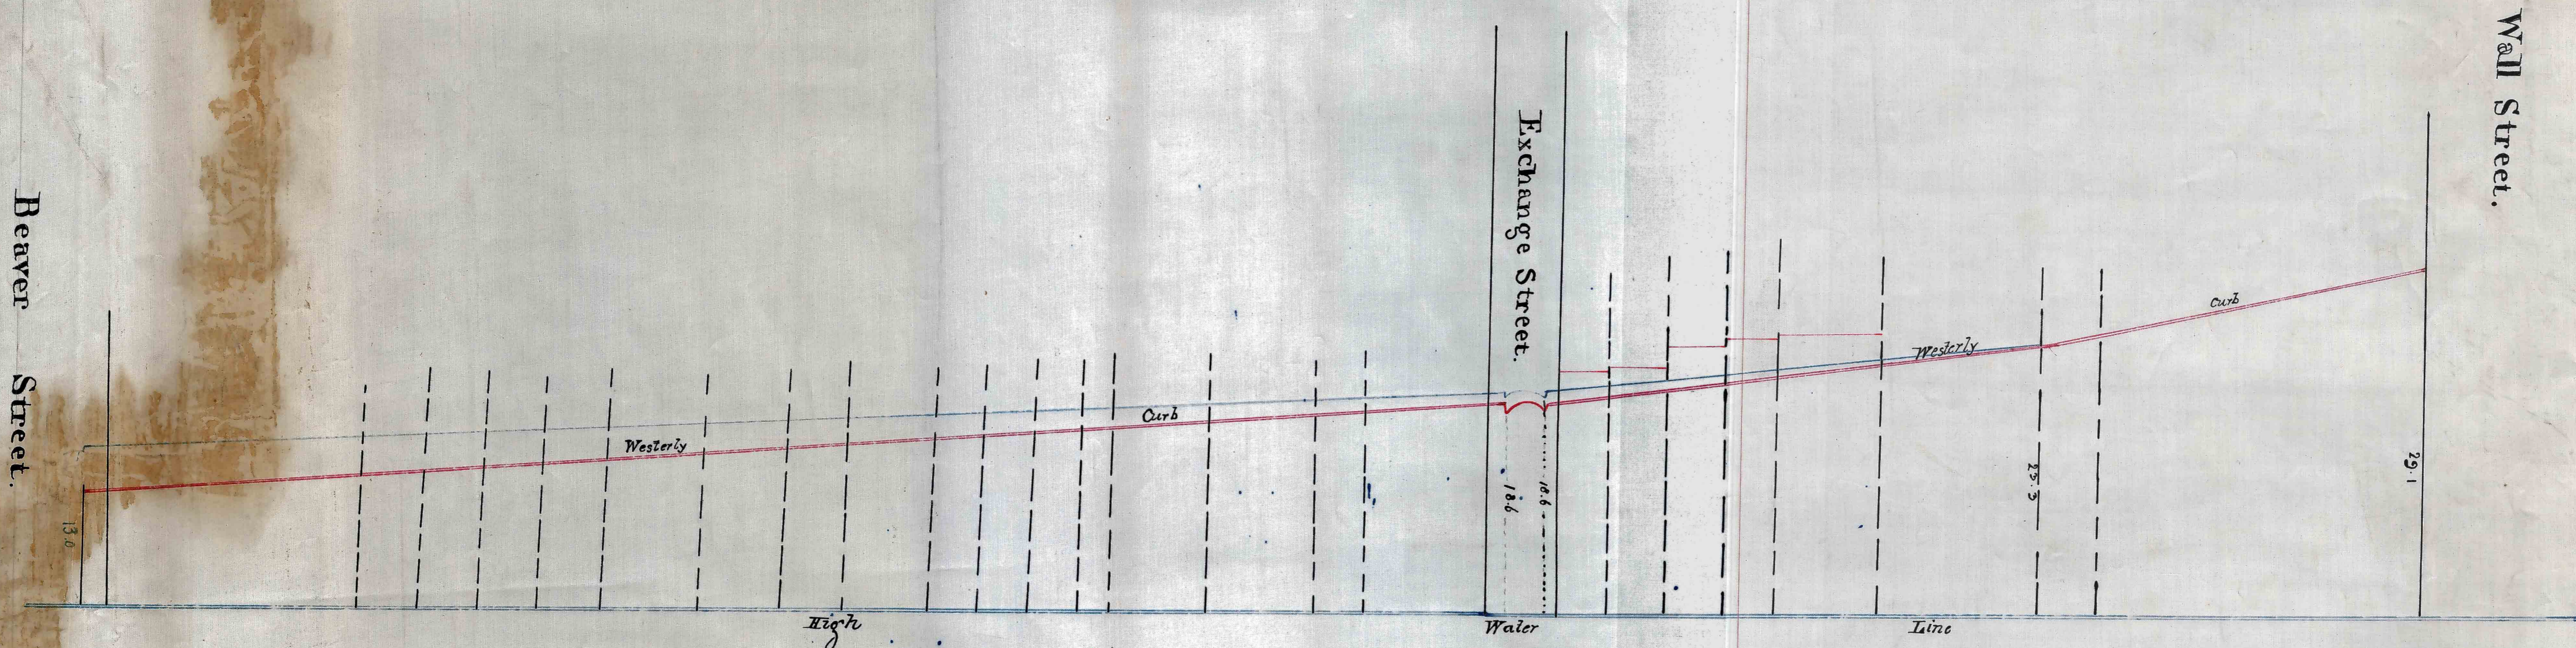

Resolved That the Regulation or Grade of Broad Street, New Street, Exchange Place, Beaver Street, Marketfield Street, South William Street, and Stone Street, be changed in Conformity with the "Blue Lines" drawn upon the Profiles herewith presented marked "Profile of Broad Street", "Profile of Exchange and Beaver Streets", "Profile of New Street".

Adopted by the Board of Aldermen July 28<sup>th</sup> 1845  
 Adopted by the Board of Assistant Aldermen July 28<sup>th</sup> 1845  
 Approved by the Mayor July 29<sup>th</sup> 1845  
 SIGNED D. T. VALENTINE  
 CLERK C. C.

The Blue Lines designate the New Grade.

COPY:- COPIED FROM ORIGINAL MAP  
 APRIL 1923

FILE-D 64.22  
 X D 64.2

8500 (C)