



Adopted by the Board of Aldermen  
 December 19, 1883.  
 Approved by the Mayor  
 December 31, 1883

*J. J. Trowny*  
 Clerk Com. Council

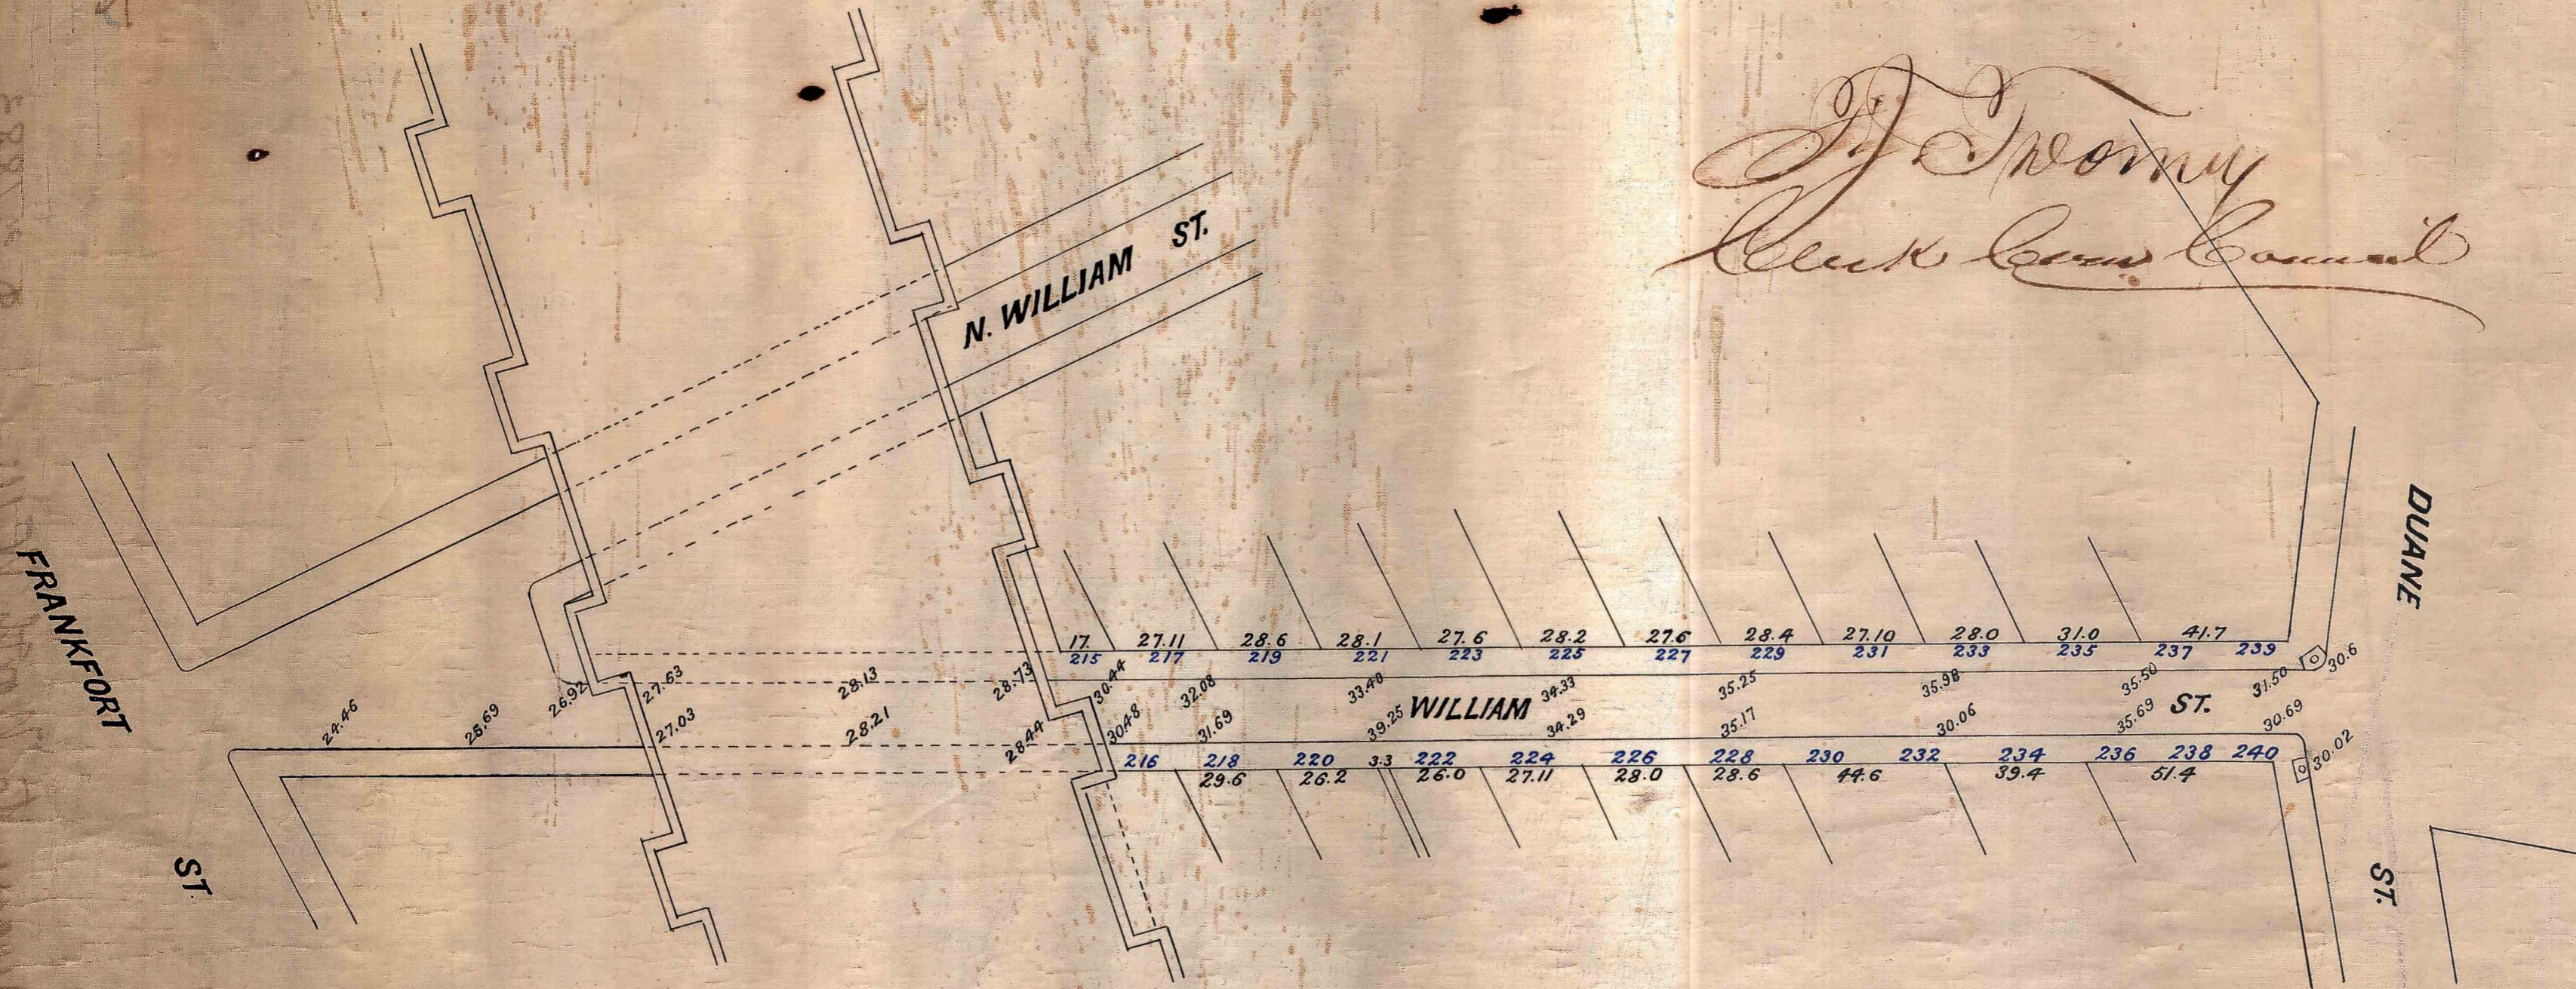

*Profile showing Proposed Grade of William St.*  
 FROM NORTH WILLIAM TO DUANE ST

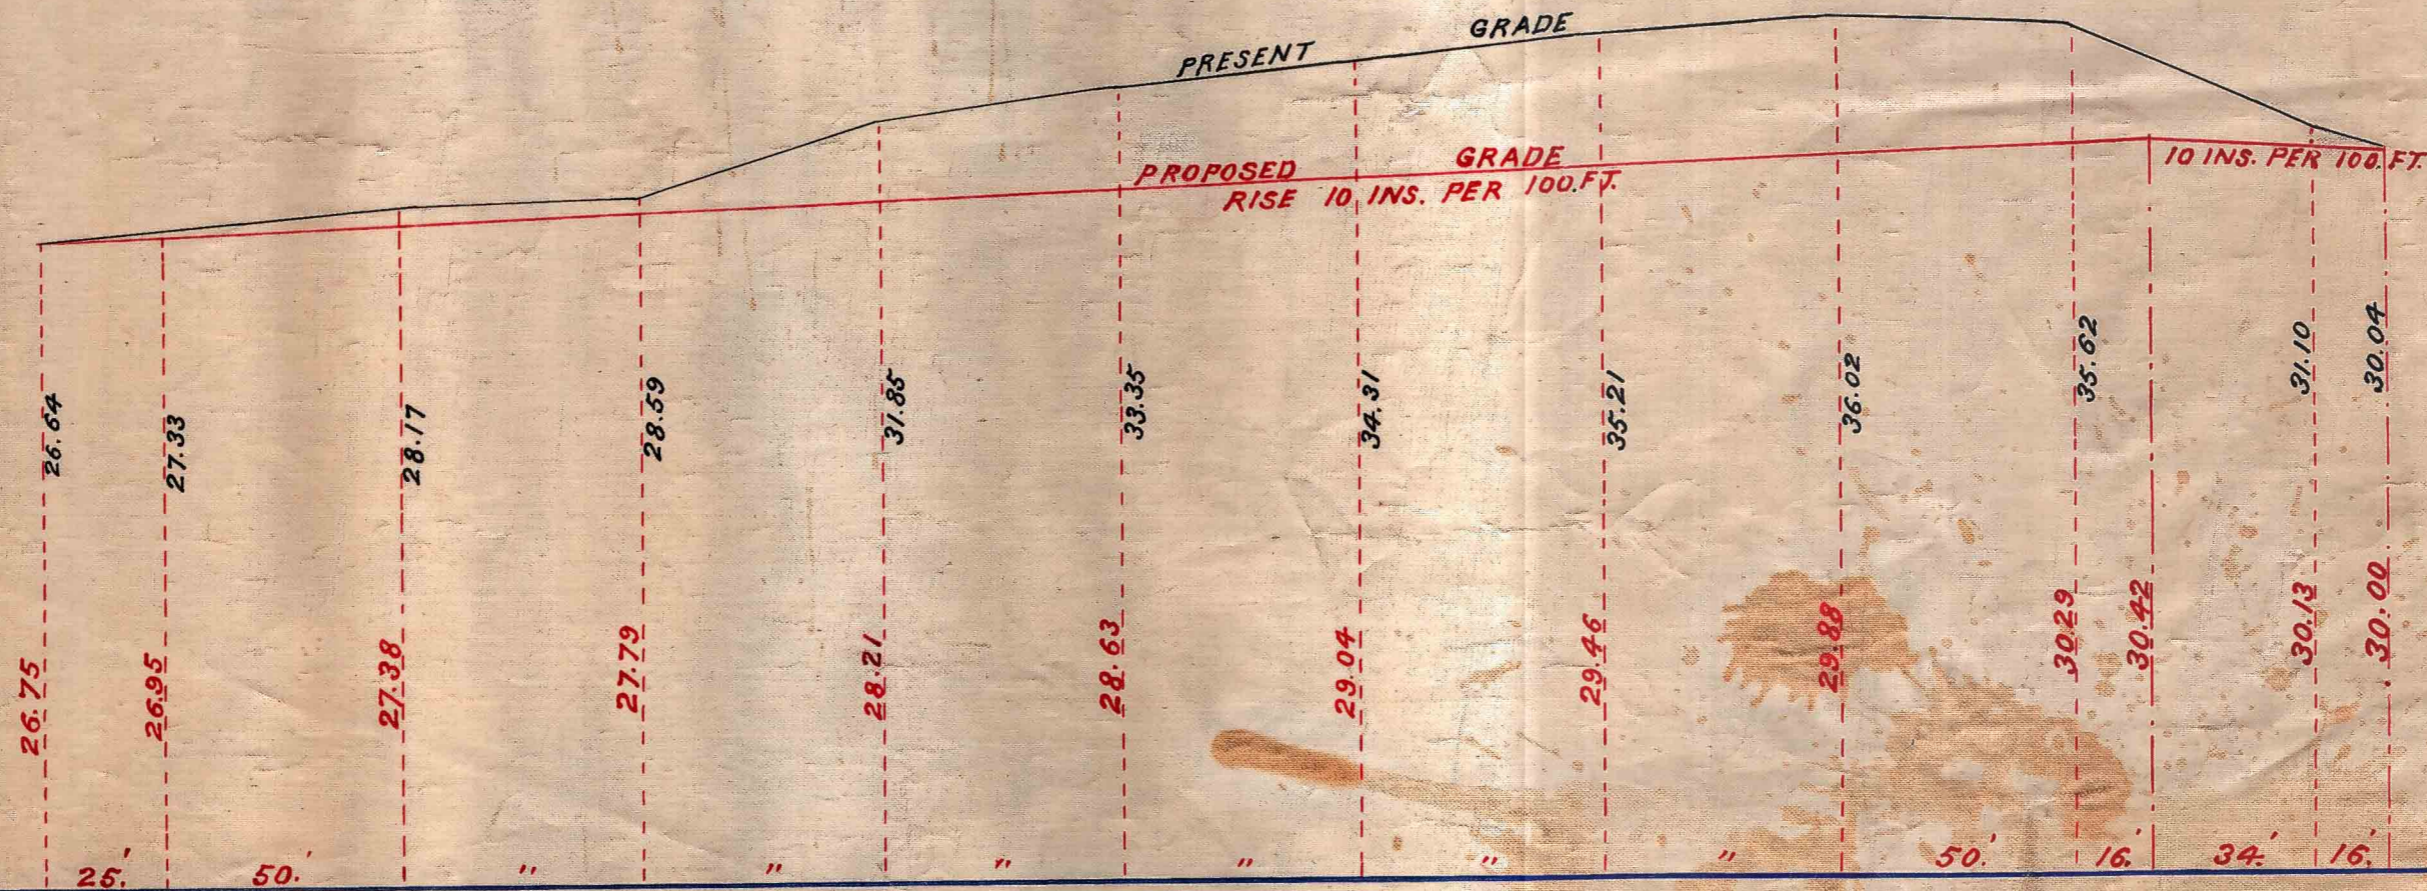

NEW YORK MAR. 1883  
 SURVEYED BY  
**JACOB RUDOLPHY**  
 C.S.

FILE D73.23

ACC. No.

3773

(B)

No. 1000

887 1/2 S. E. ...

... of William St. ...