


—MAP SHOWING 99TH STREET—


As Extended between the lines of  
3<sup>RD</sup> & 4<sup>TH</sup> AVENUES.

Under Authority of Chap<sup>r</sup> 360 Laws 1883.

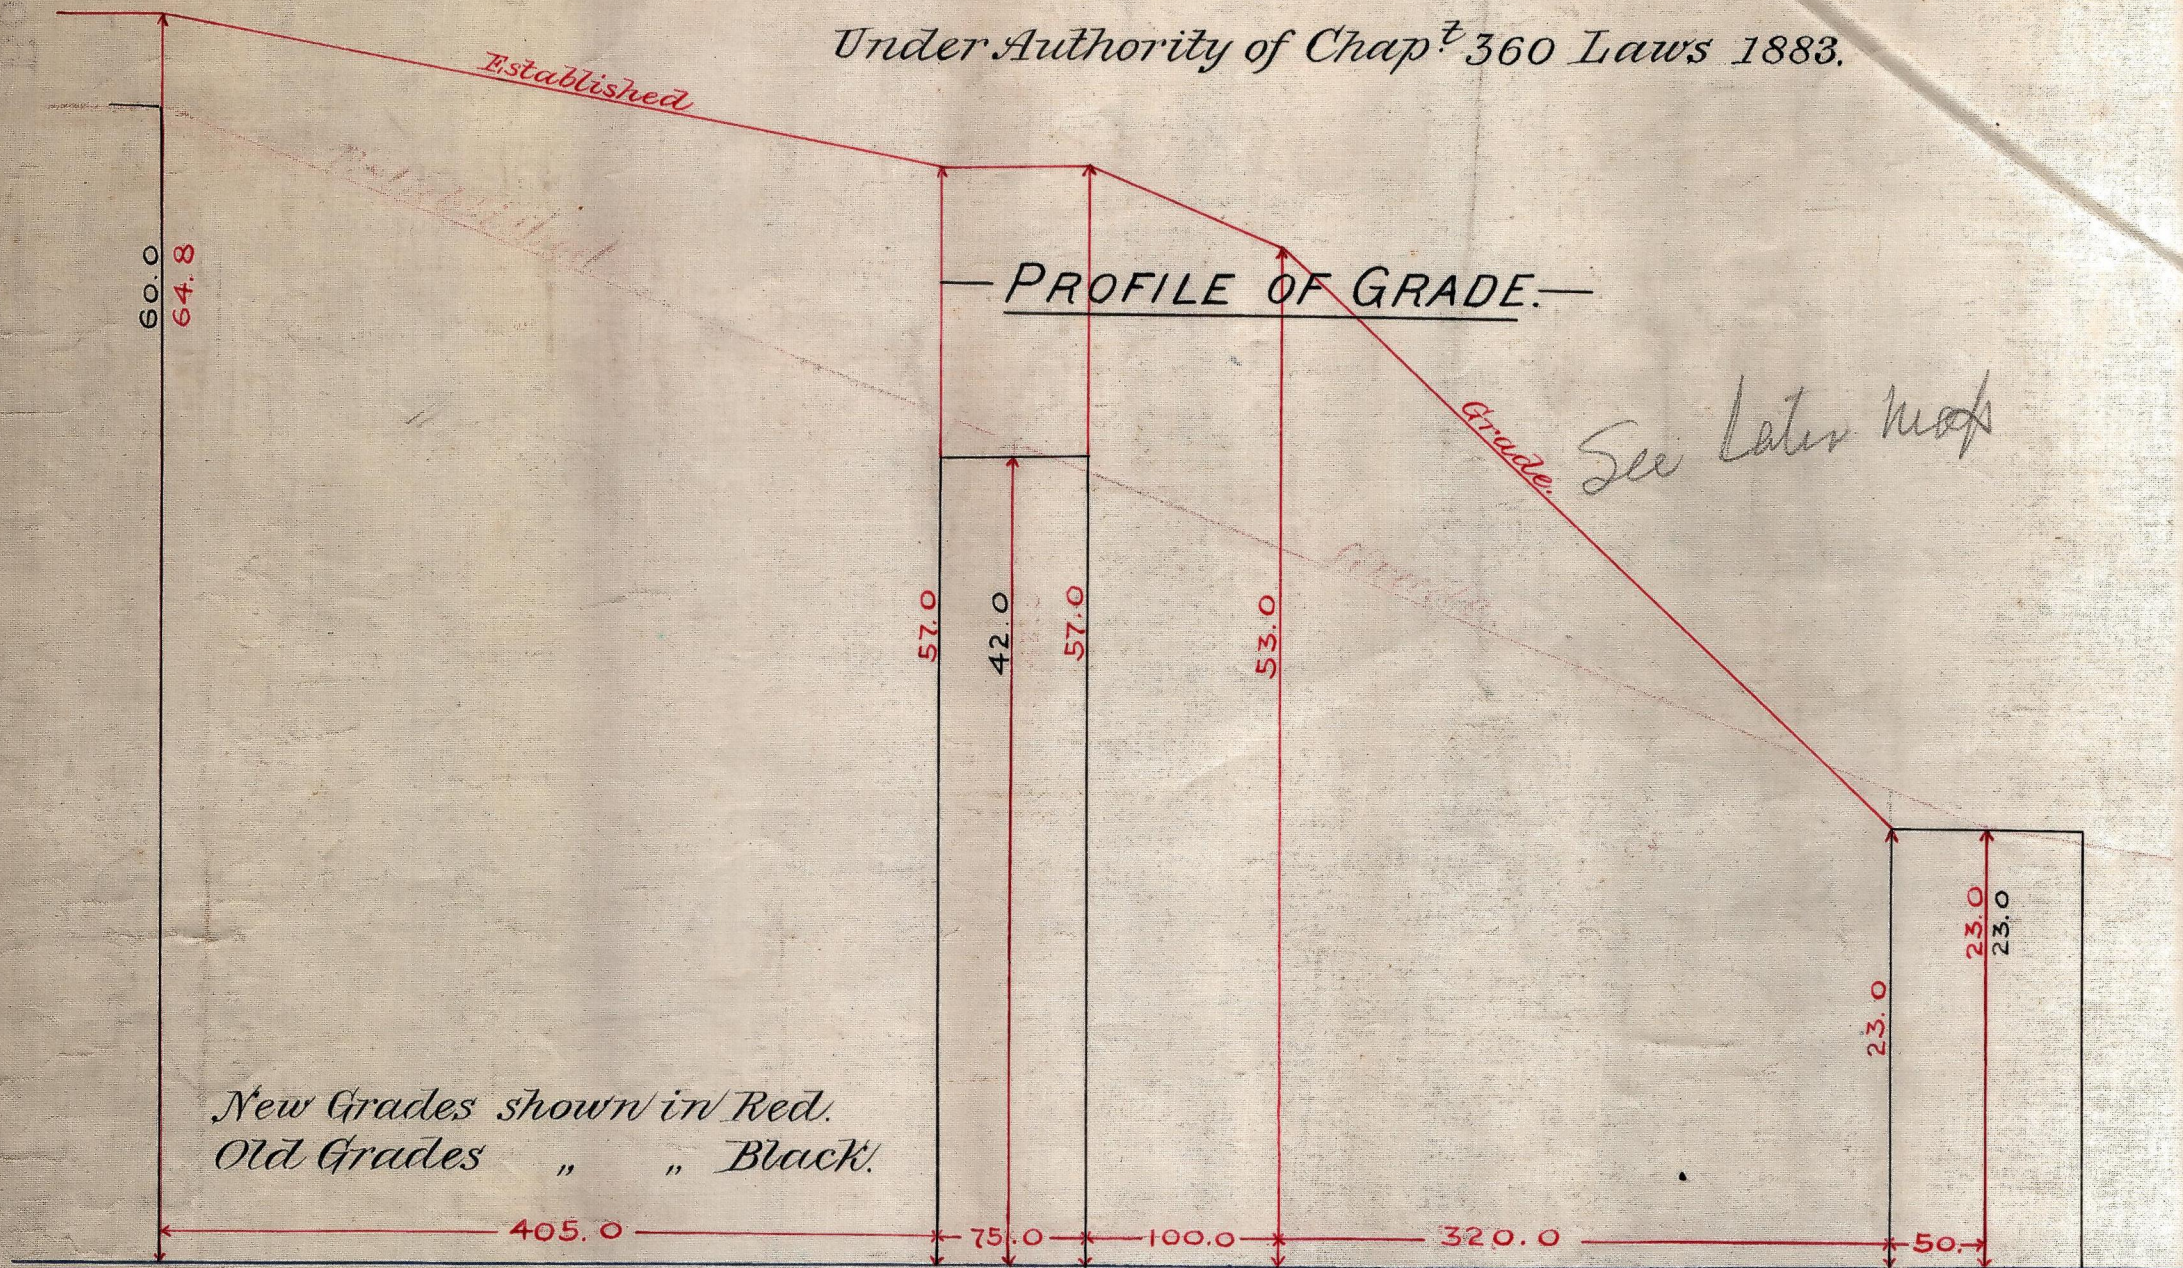

New Grades shown in Red.  
Old Grades " " Black!

—PLAN OF STREET.—

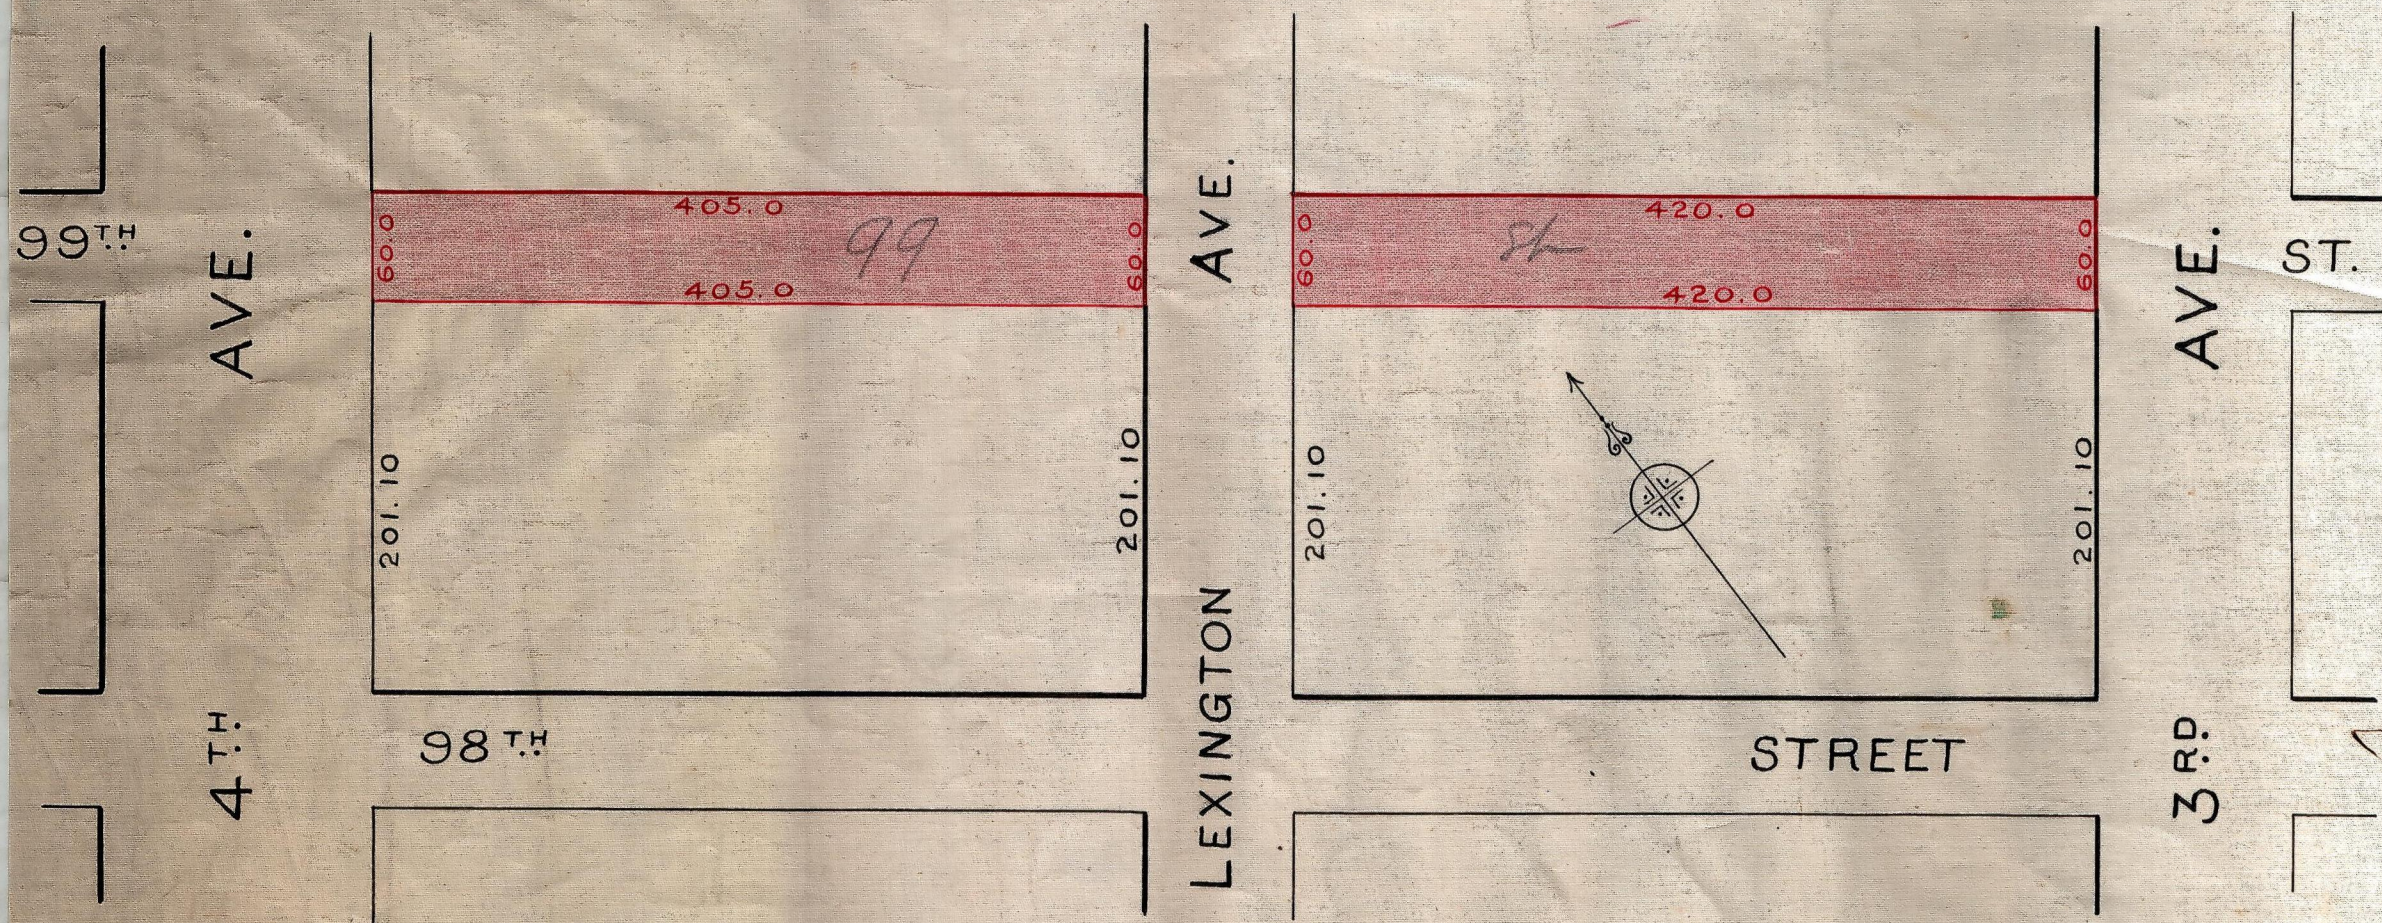

Note:—Part of Street laid out and extended colored Red, and grade fixed and established shown by Red lines and figures.

Dept. Public Works  
Jos. O'Rourke  
Asst. Eng. & Surveyor  
New York Aug<sup>t</sup> 18-1886.

The Board of Street Opening & Improvement of the City of New York, by and under authority of Chapter 360 of the Laws of State of New York, passed May 10, 1883, does hereby certify that this Map is 1 of 5 Maps in all respects similar which the Board has caused to be made and has directed to be filed in the manner provided by said Act. Showing 99th Street as laid out, extended and opened by this Board on the 10<sup>th</sup> day of December 1886.

*Wm. Jay* Mayor;  
*Thomas Wood* Comptroller;  
*John Houston* Com<sup>r</sup> of Public Works,  
*M.C.D. Gordon* Presd<sup>t</sup> of Public Parks,  
*Robert Moore* Presd<sup>t</sup> of Board of Aldermen,  
*Carroll Berry* Secretary

2 sheets No 1

FILE D 9.21

X D 9.23