

The State of N.Y.
 We do certify, under and in pursuance of the provisions of Chapter 330 of the Laws of 1887, passed May 16th 1887, that this survey, map or plan is a true copy of a survey, map or plan of a site for Armory purposes, filed in the office of the Register of the city and county of New York, on the 11th day of April 1889.
 Dated New York April 11th 1889.

Rufus Grant
 Chairman of Armory Board
D. Lowber Smith
 Commissioner of Public Works.

Plan showing
 The Block, bounded by 33rd and 34th Streets, 4th and Lexington Avenues

Prepared by Department of Public Works
 New York, December 20th 1888.

Black figures indicate distances in feet and tenths of a foot
 Red " " levels of present surface.
 Blue " " street grades estab. 1851.
 Portion shaded green is the site selected for Armory Purposes.
 Charles H. Ball, Ass't Engineer
 Scale: -30ft. = 1 in.


The State of N.Y.
 We, the Commissioners of the sinking fund under and in pursuance of the provisions of Chapter 330 of the laws of 1887, passed May 16th 1887 do hereby certify, that this survey, map or plan of a site for Armory purposes, duly selected by the Armory Board has been duly submitted to us, and we do hereby approve of said site as selected and consent to the acquisition thereof for the purposes aforesaid.
 Dated New York March 30th 1889.

Rufus Grant Mayor,
John A. Swins Recorder,
Thos W. Myers Chamberlain,
Walton Storm Comptroller,
 Chairman of the Finance Committee of the Board of Aldermen.
 Commissioners of the Sinking Fund

The State of N.Y.
 The Armory Board under and in pursuance of the provisions of Chapter 330 of the laws of 1887 passed May 16th 1887, does hereby certify that this survey, map or plan of a site for Armory Purposes duly selected by said Board has been duly submitted to the Commissioners of the Sinking Fund and that said Commissioners have duly approved of said site so selected and have consented to the acquisition thereof for the purposes aforesaid and that said survey map or plan is hereby certified by said Board pursuant to the requirements of a resolution adopted by said Board in that behalf

Dated New York April 10th 1889

Rufus Grant Mayor,
 The two senior ranking officers in Command of troops of the National Guard in the City and County of New York.
 Armory Board.
Michael Coleman President of the Department of Taxes and Assessments.
D. Lowber Smith Commissioner of Public Works.

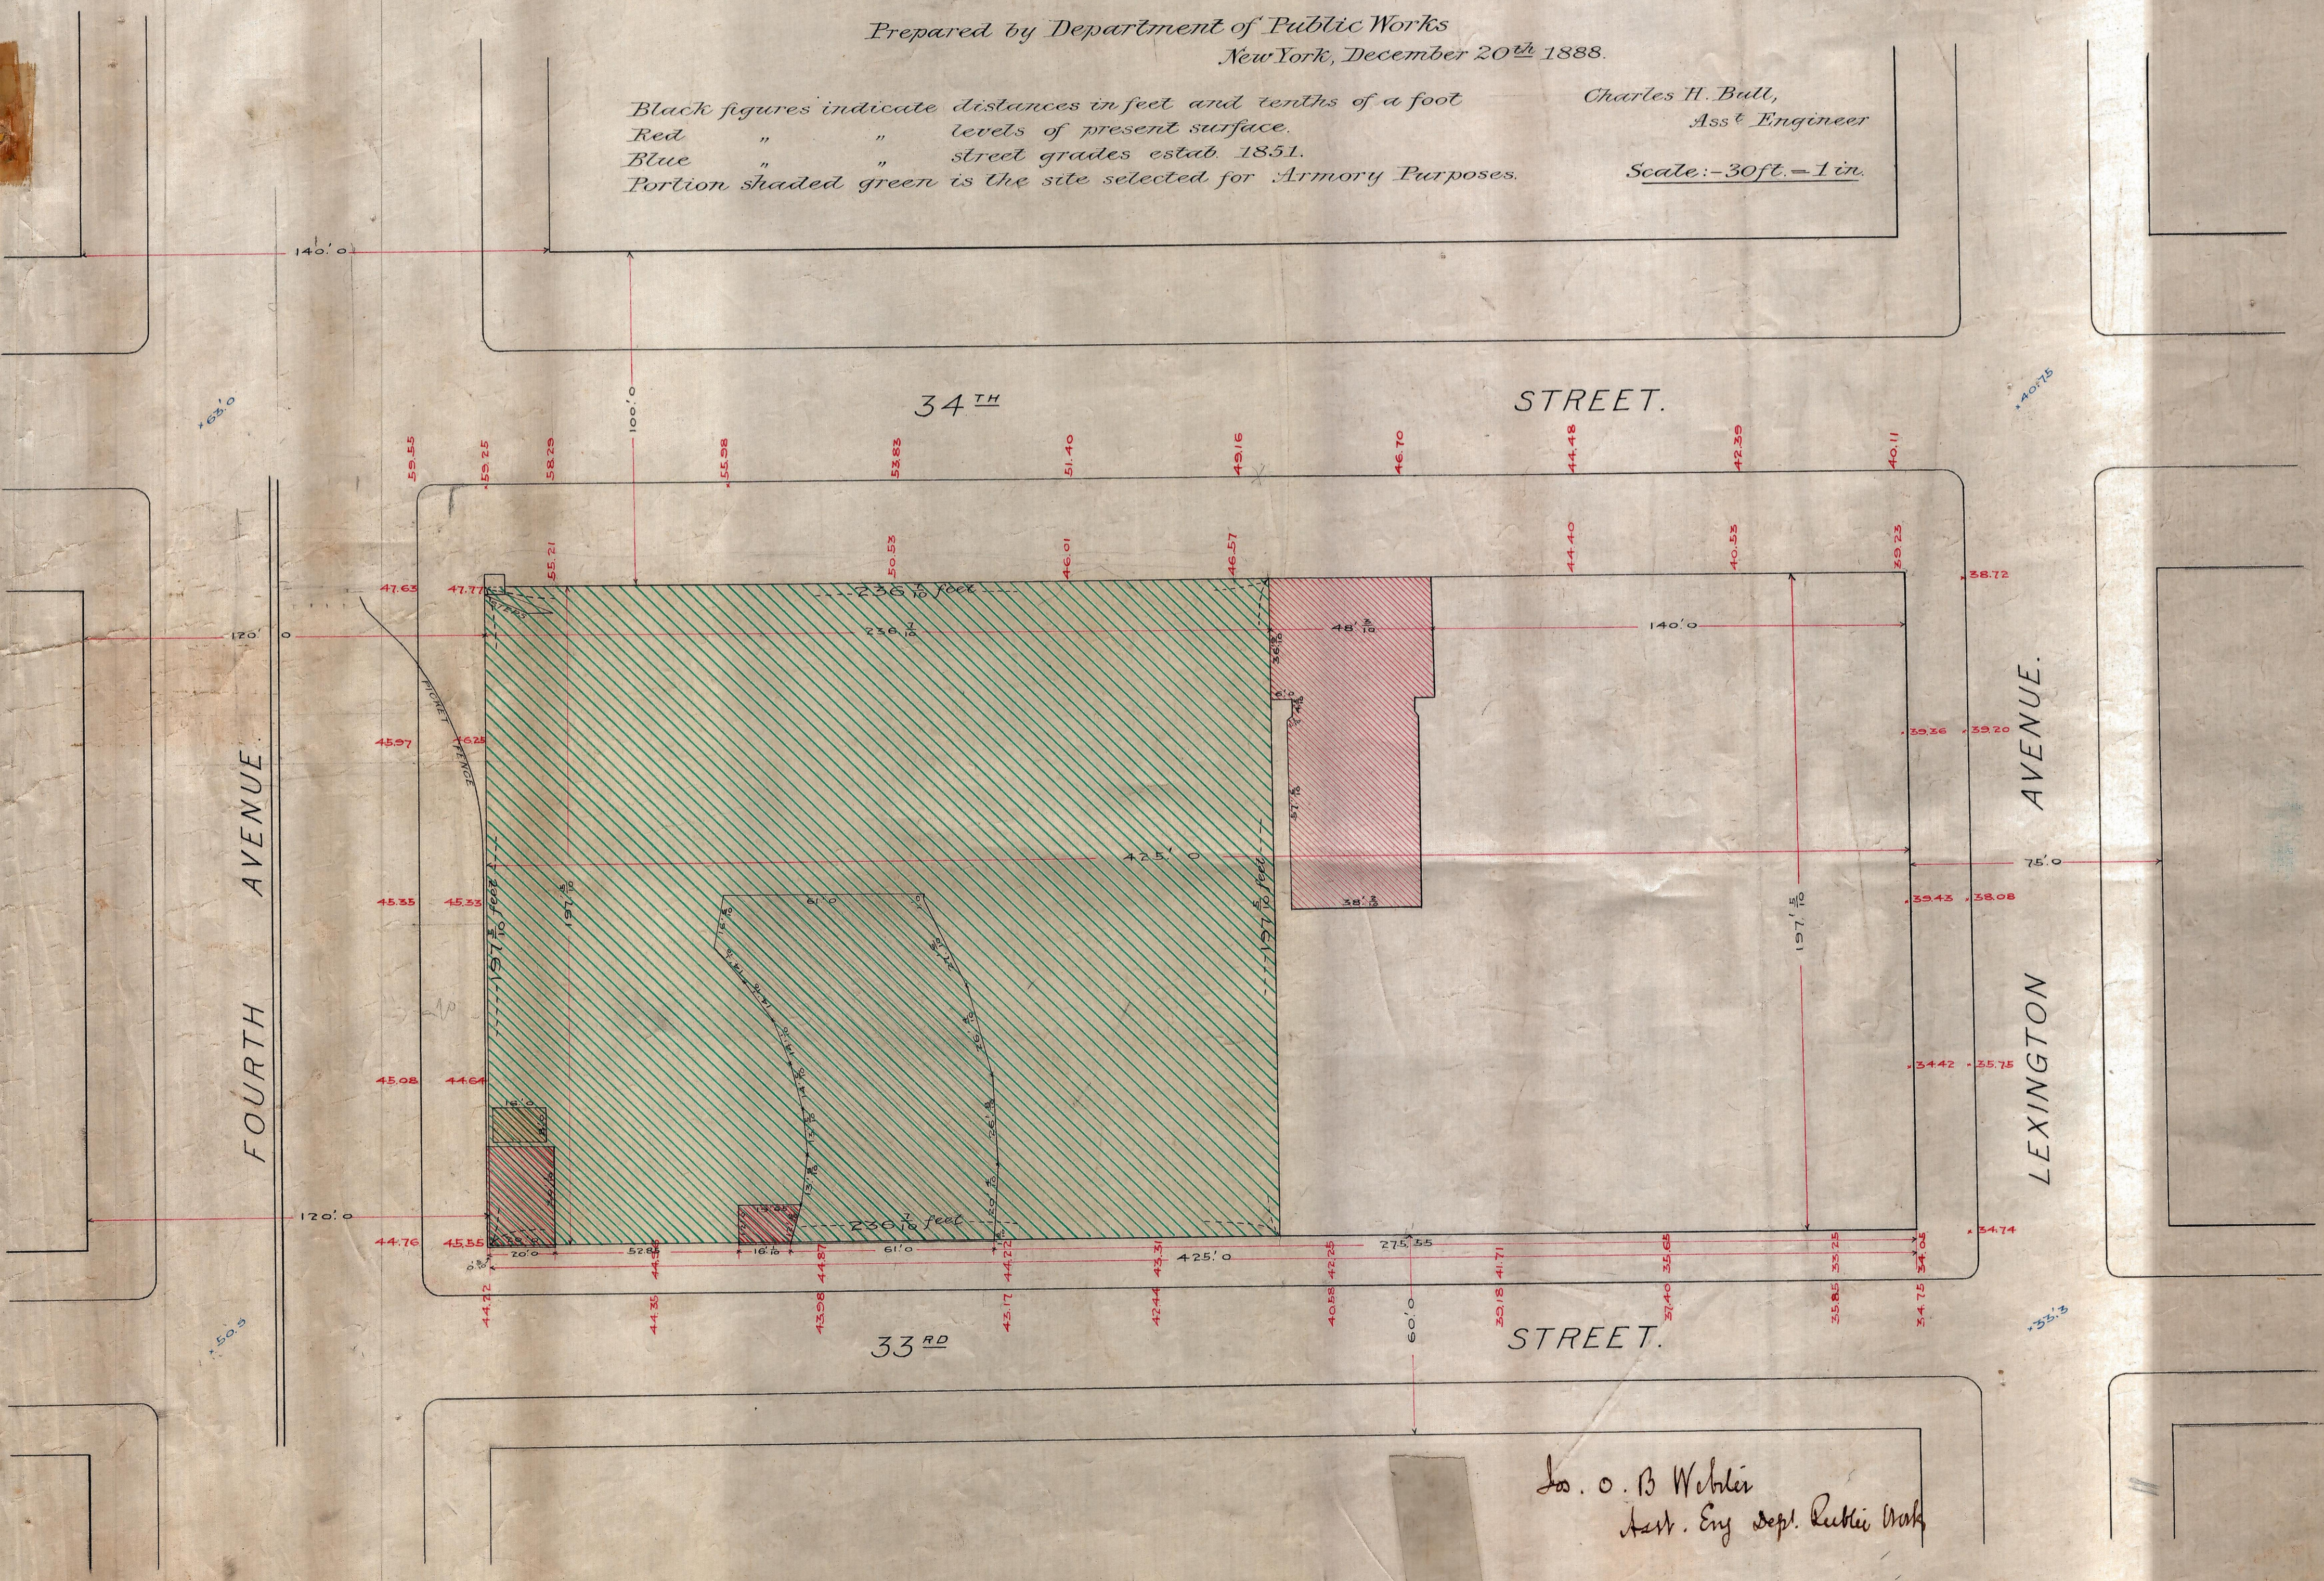

Jos. O. B. Weber
 Asst. Eng. Dept. Public Works

FILE D 7.272

FILED
 APR 18 1889
 No. 4558