

—Board of Public Improvements—  
—of the—  
City of New York.

Plan and Profile of a New Street  
to be known as  
—Mitchell Place.—  
—from—  
1<sup>st</sup> Avenue to Beekman Place.  
In the 19<sup>th</sup> Ward of the Borough of Manhattan,  
City of New York.  
—Chapter 378, Laws 1897.—

*As. O. B. Weber*


Engineer of Street Openings.

I, John H. Mooney, Secretary of the Board of Public Improvements of the City of New York, do hereby certify that this Map, or Plan and Profile, is one of three similar maps, or plans and profiles entitled:—Map, or Plan and Profile showing changes in the Map or Plan of the City of New York, as heretofore adopted and established, by laying out a New Street to be known as Mitchell Place from First Avenue to Beekman Place, in the 19<sup>th</sup> Ward of the Borough of Manhattan, City of New York, which changes were approved by the Board of Public Improvements on the 21<sup>st</sup> day of December 1898, were concurred in by both houses of the Municipal Assembly by an ordinance adopting and approving the same, passed by a two-thirds vote on the 31<sup>st</sup> day of May 1899; approved by the Mayor of the City of New York on the 12<sup>th</sup> day of June 1899, and made and certified by direction of the Board of Public Improvements by resolution adopted the 14<sup>th</sup> day of June 1899; under authority of the Greater New York Charter:

Dated New York, Borough of Manhattan, the 20<sup>th</sup> day of June, 1899.

*John H. Mooney*

Secretary of the Board of  
Public Improvements

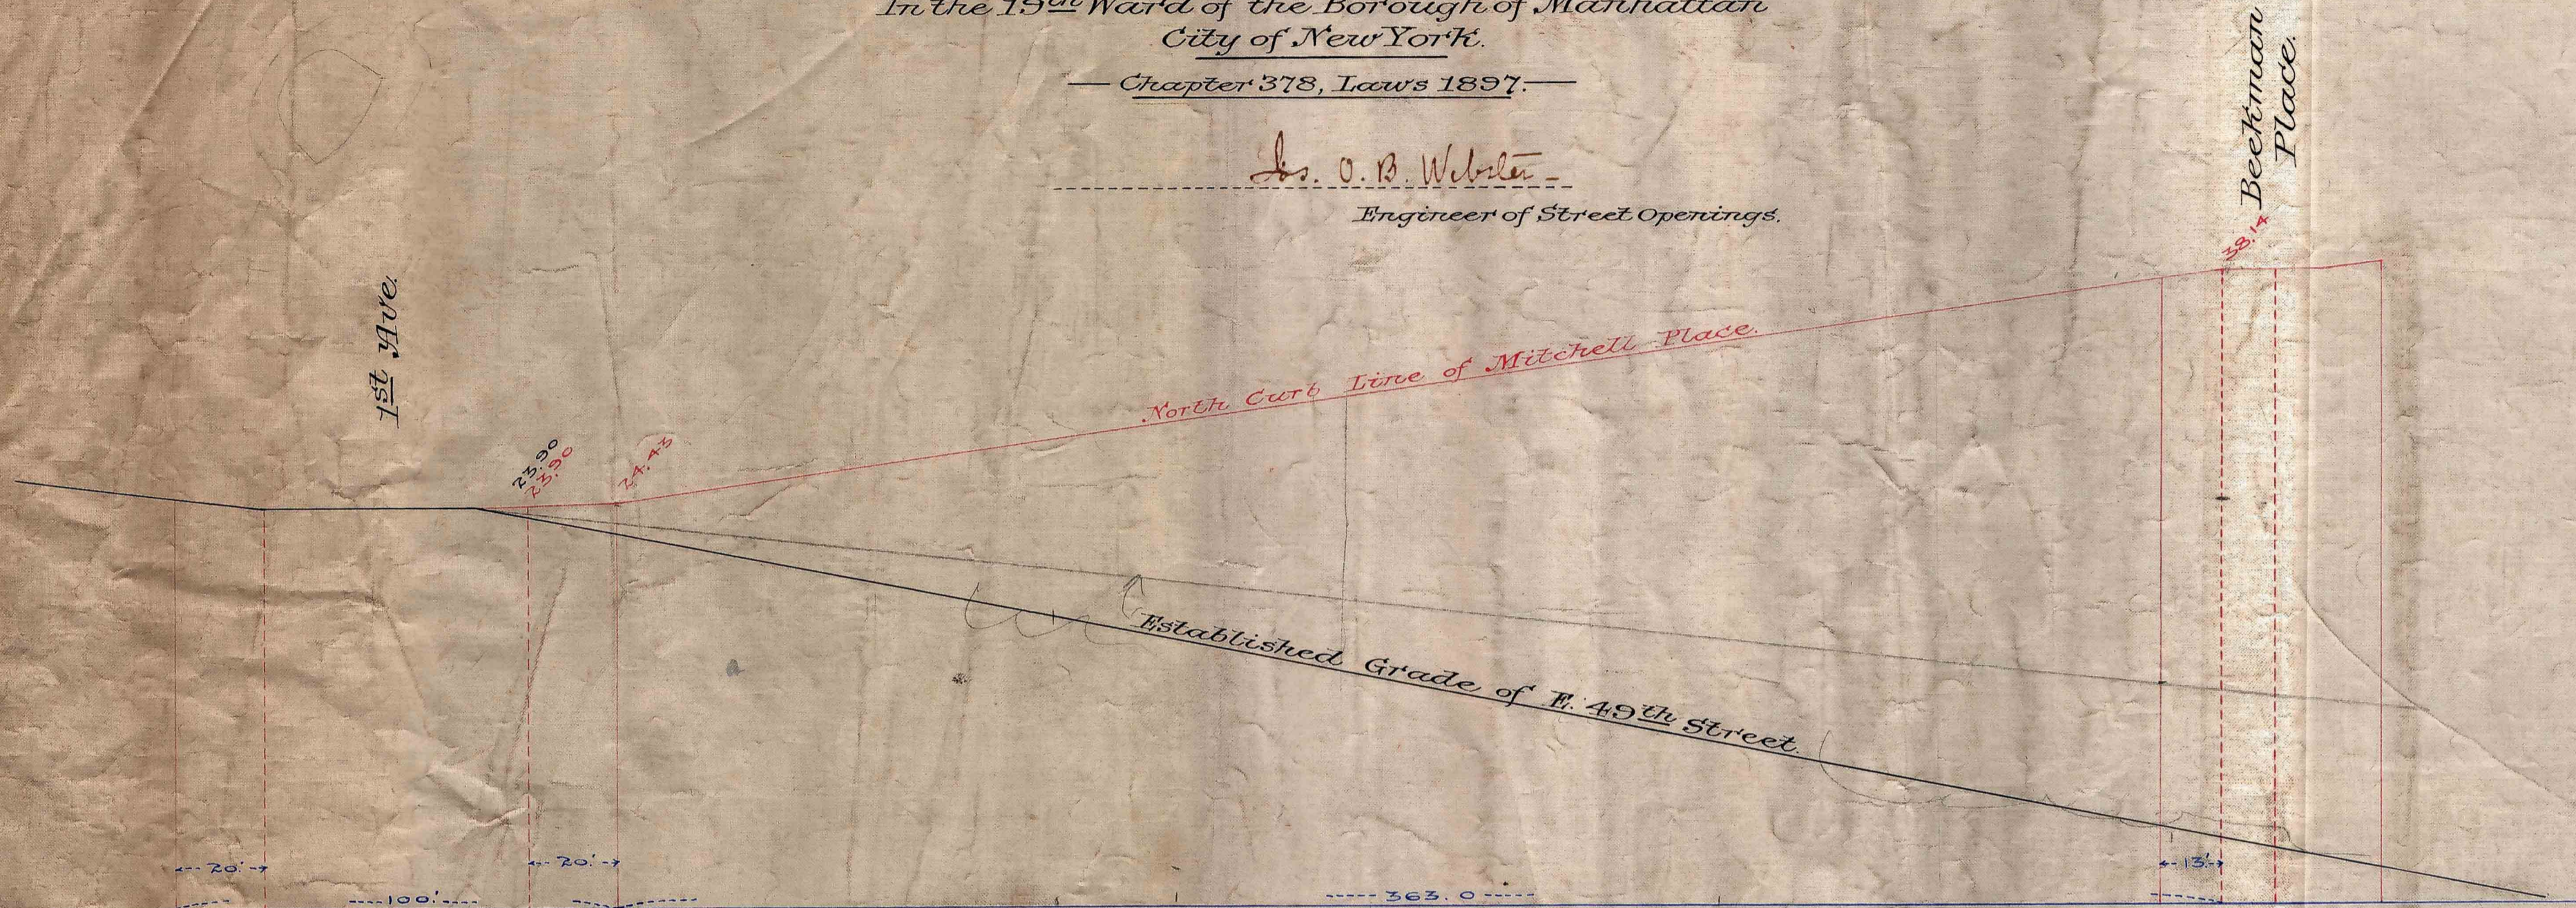

Note:—Black lines and figures, show connecting streets and their established grades  
New Streets, and their grades fixed and established, shown in Red lines and figures.  
Elevations, above City Base.  
Horizontal distances between grades, shown in Blue.

State of New York, } S.S.  
County of New York. }

On this 20 day of June in the year one thousand, eight hundred and ninety-nine, before me came John H. Mooney, to me personally known, and known to me to be the Secretary of the Board of Public Improvements of the City of New York, who acknowledged to me that he executed the foregoing certificate.

*Wm Kearney*  
Notary Public  
N.Y. City

Received and Filed, June 20<sup>th</sup> 1899

C. R. Hatton

Map Clerk *W. H. H.*

FILE D 93.21  
x D 93.22

C

C

6428