


3117

Profile of the Extension of Riverside Drive.

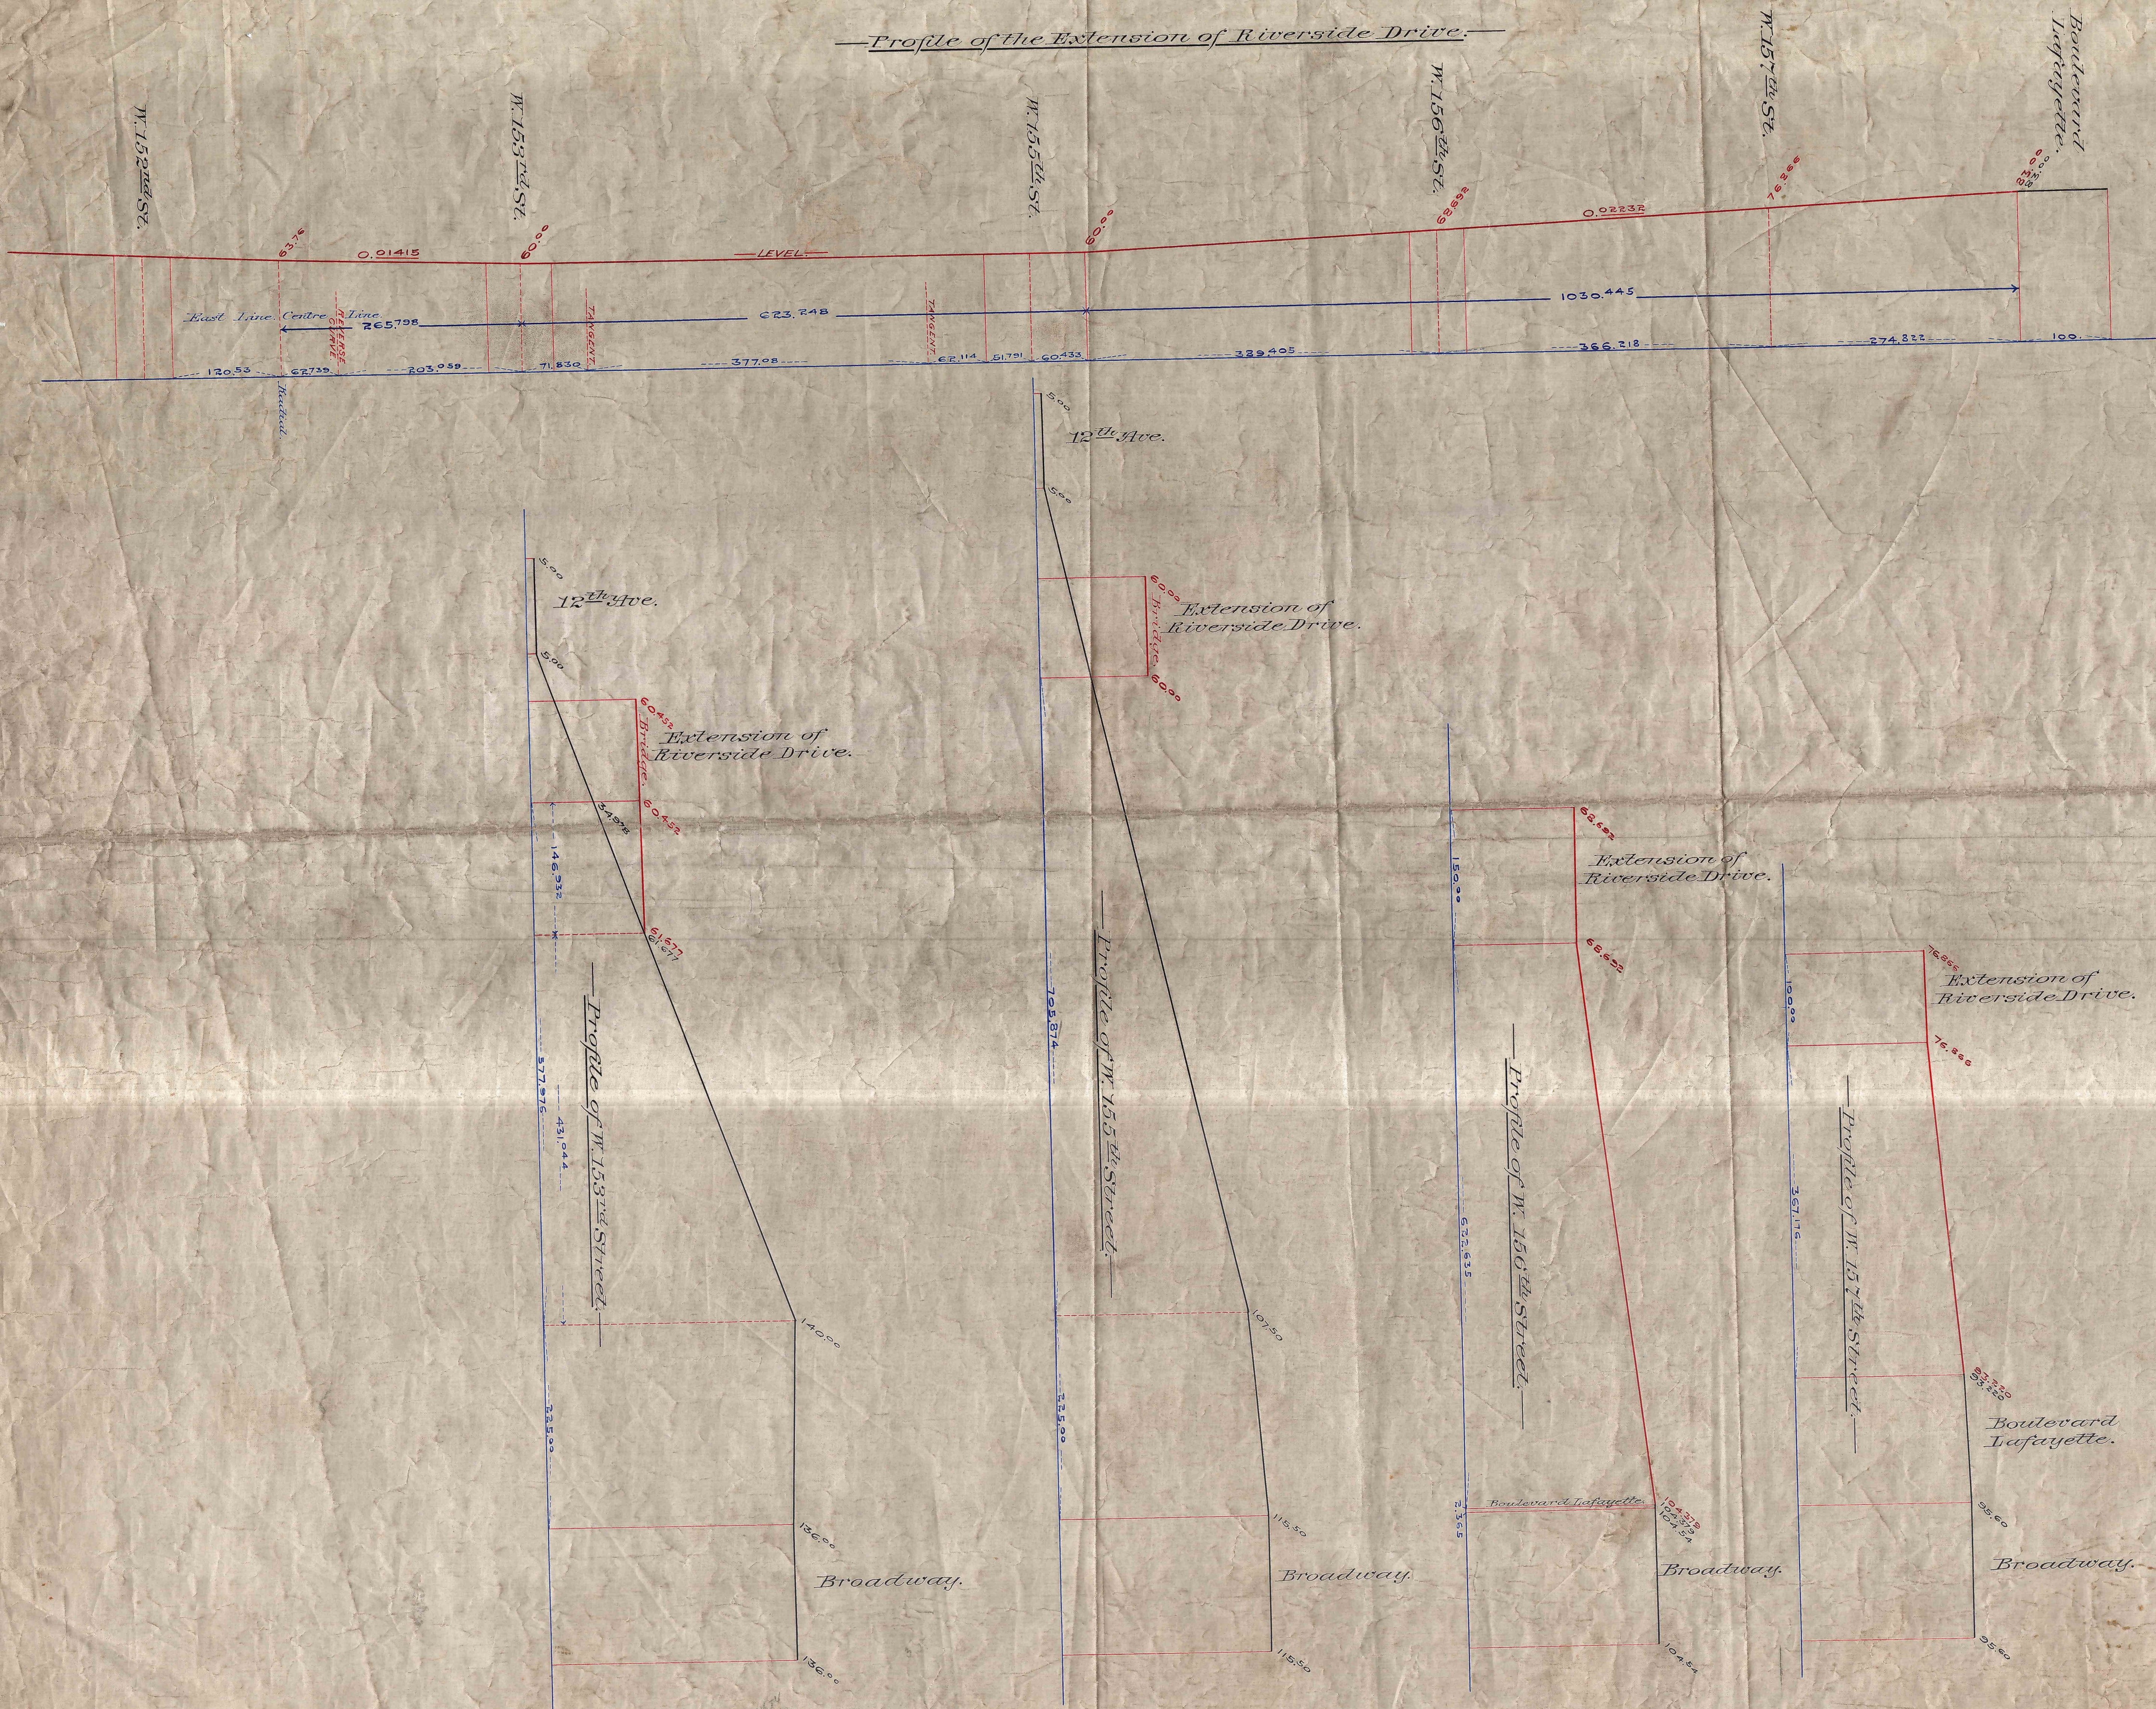

Office of the President of the Borough of
Manhattan, City of New York.

Profiles
to accompany the
Map and Plan

of a
Public Drive and Parkway,
as an Extension of
Riverside Drive, to Boulevard Lafayette.

Section 2, as amended,
Showing the Adjustment of the Grades of the Drive
and the Lines and Grades of the Connecting Streets, from
End of Curve North of West 152nd Street to Boulevard Lafayette,
in the
12th Ward, Borough of Manhattan, City of New York.
Under authority of the Greater New York Charter.

Note: Old Grades, shown in Black lines and figures.
New Grades fixed and established, shown in Red
lines and figures.
All Elevations above City Datum.
Horizontal Distances between grades, shown in Blue.

J. S. Weber
Engineer of Street Openings.

Approved this 19th day of December, 1903.

Dated this 19th day of December, 1903.
J. S. Weber
Secretary of the Board of
Estimate and Appropriation.

Received and Filed, January 7th 1904
C. R. Hutton
Map Clerk, N.Y. City

SEE
ACC
NO # 7121

FILE D. 71.22
A. D. 15.22
7116
Acc. No. 7116