
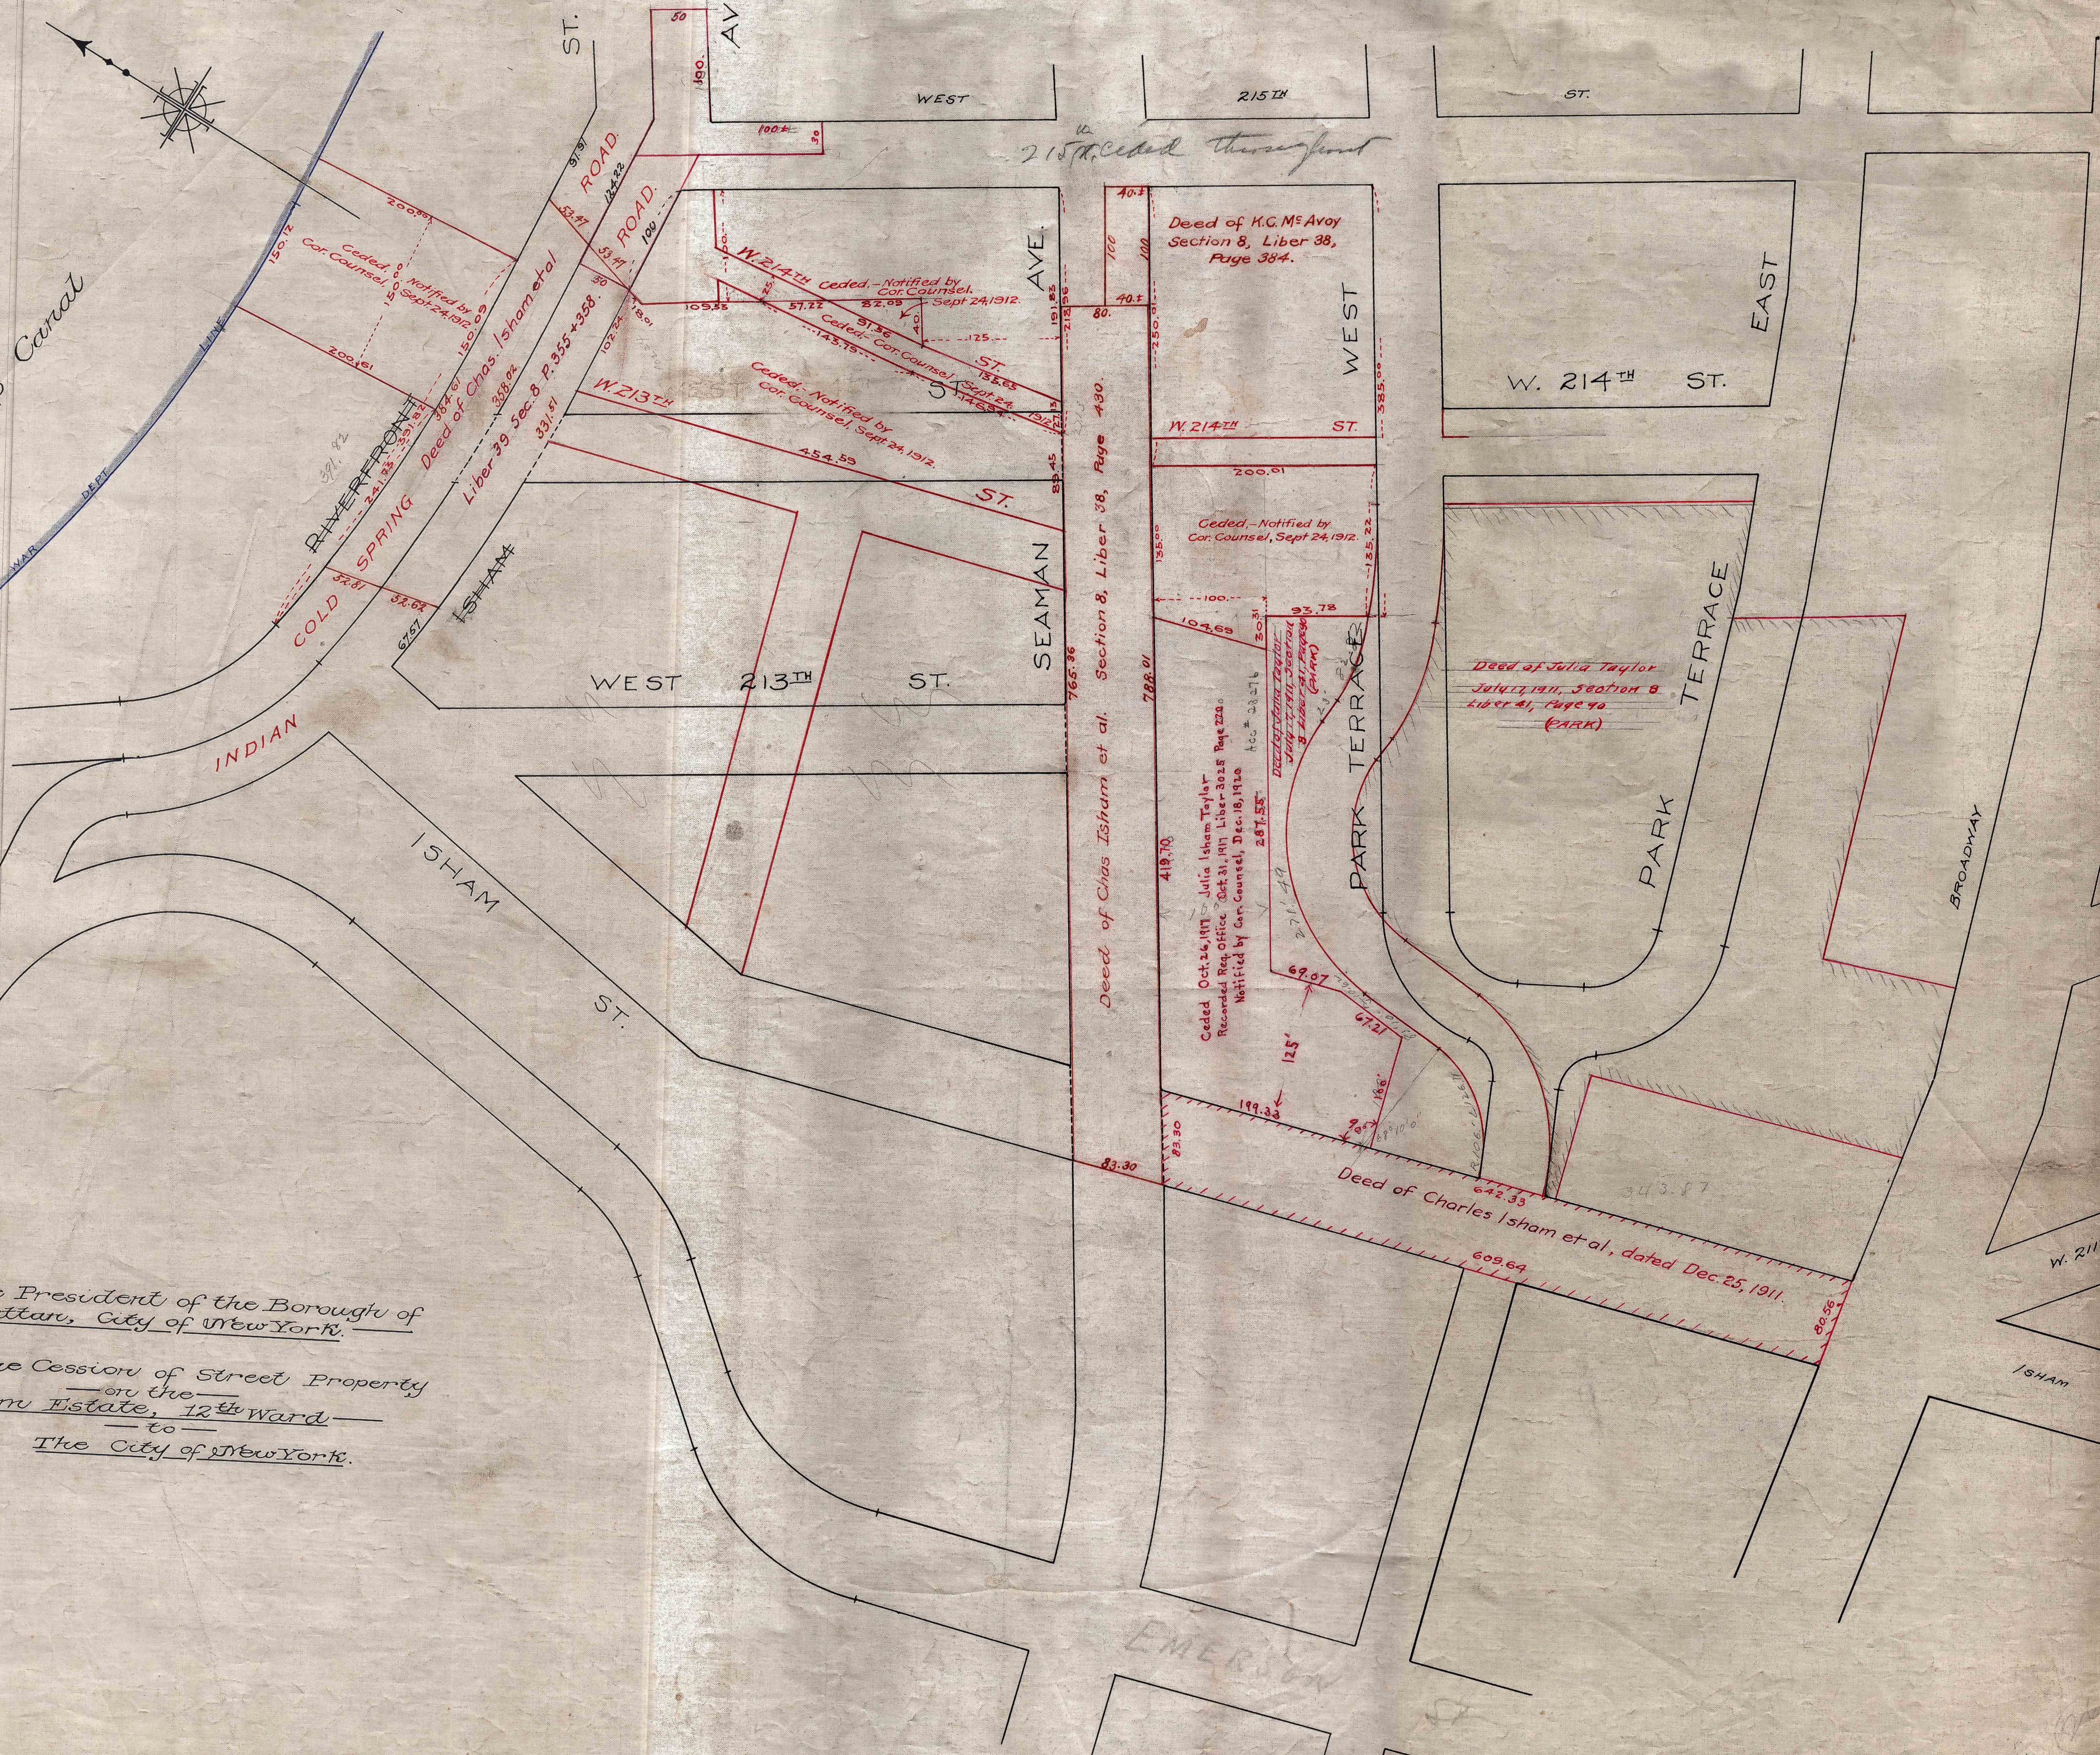


U. S. Ship Canal

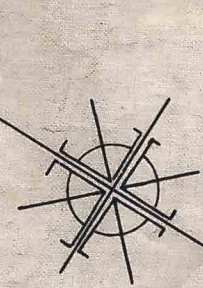

Office of the President of the Borough of
Manhattan, City of New York.
Map of the Cession of Street Property
on the
Isham Estate, 12th Ward
to
The City of New York.

215th Ceded therefrom

Deed of M.C. McAvoy
Section 8, Liber 38,
Page 384.

W. 214th Ceded - Notified by
Cor. Counsel, Sept 24, 1912.

W. 213th Ceded - Notified by
Cor. Counsel, Sept 24, 1912.

Ceded - Notified by
Cor. Counsel, Sept 24, 1912.

Deed of Julia Taylor
July 17, 1911, Section 8
Liber 41, Page 90
(PARK)

Deed of Oct. 26, 1911 Julia Isham Taylor
Recorded Res. Office, Oct 31, 1911 Liber 302.5 Page 226
Notified by Cor. Counsel, Dec. 18, 1912

Deed of Charles Isham et al., dated Dec. 25, 1911.

W. 214th ST
W. 213th ST
W. 212th ST

FILE D 89.25

(C)

(C) 8707 (C)