




0+00

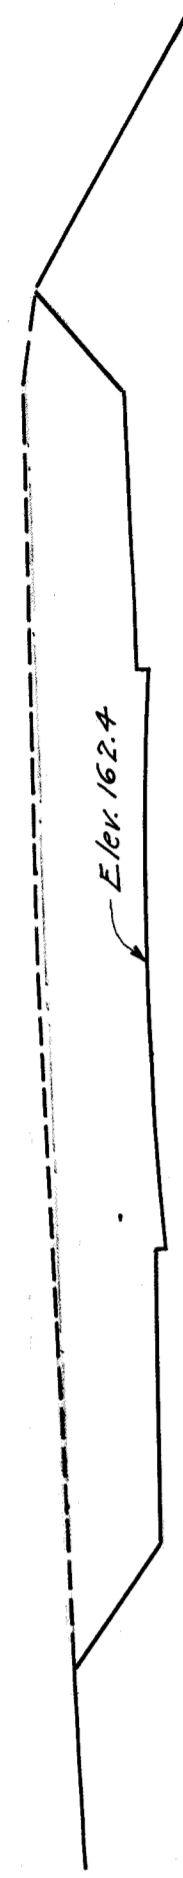


10+89

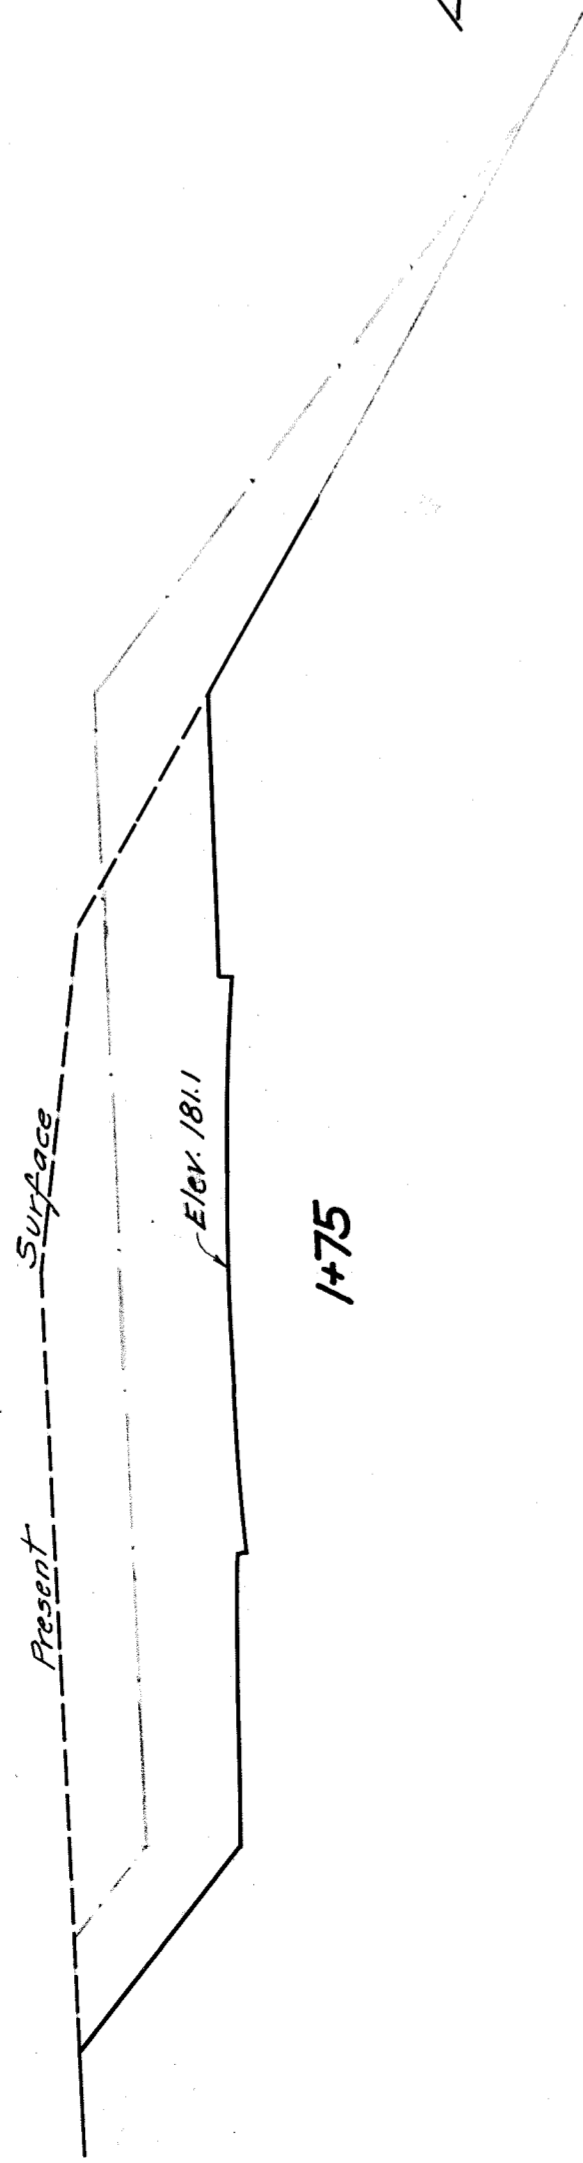


1+75

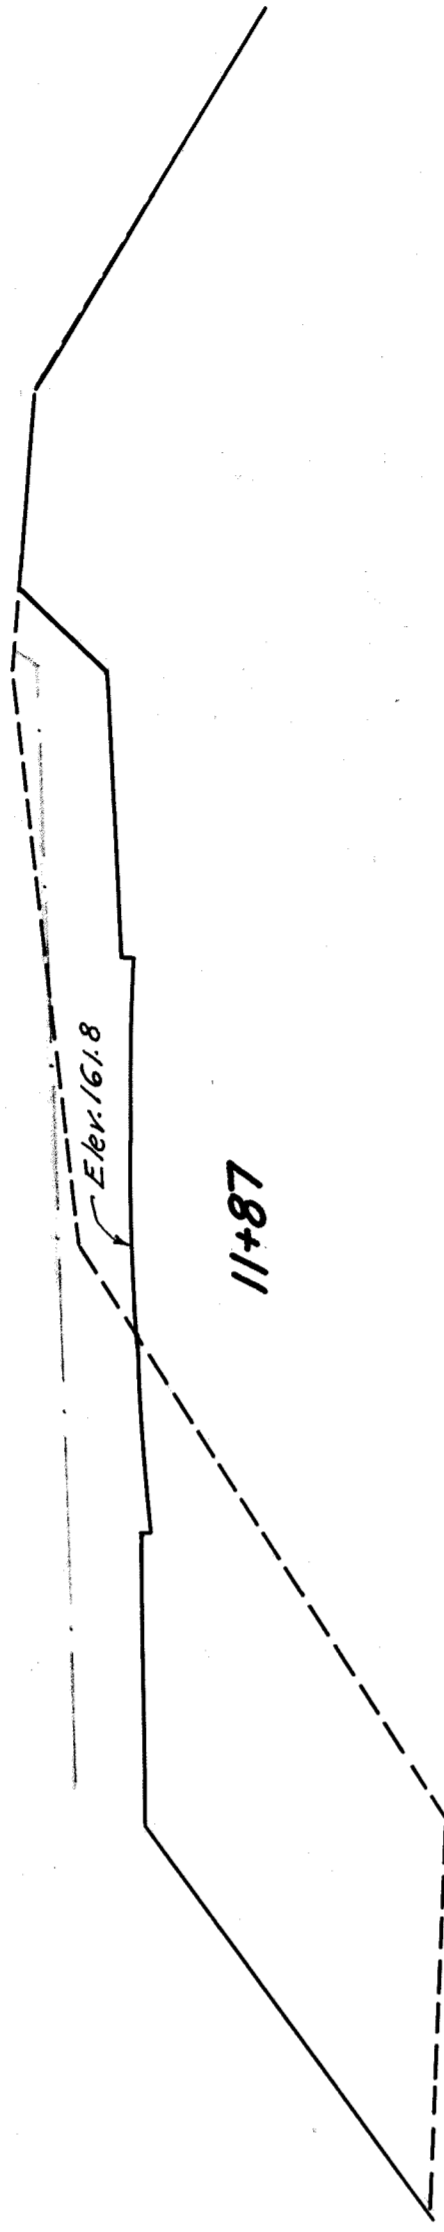


11+87

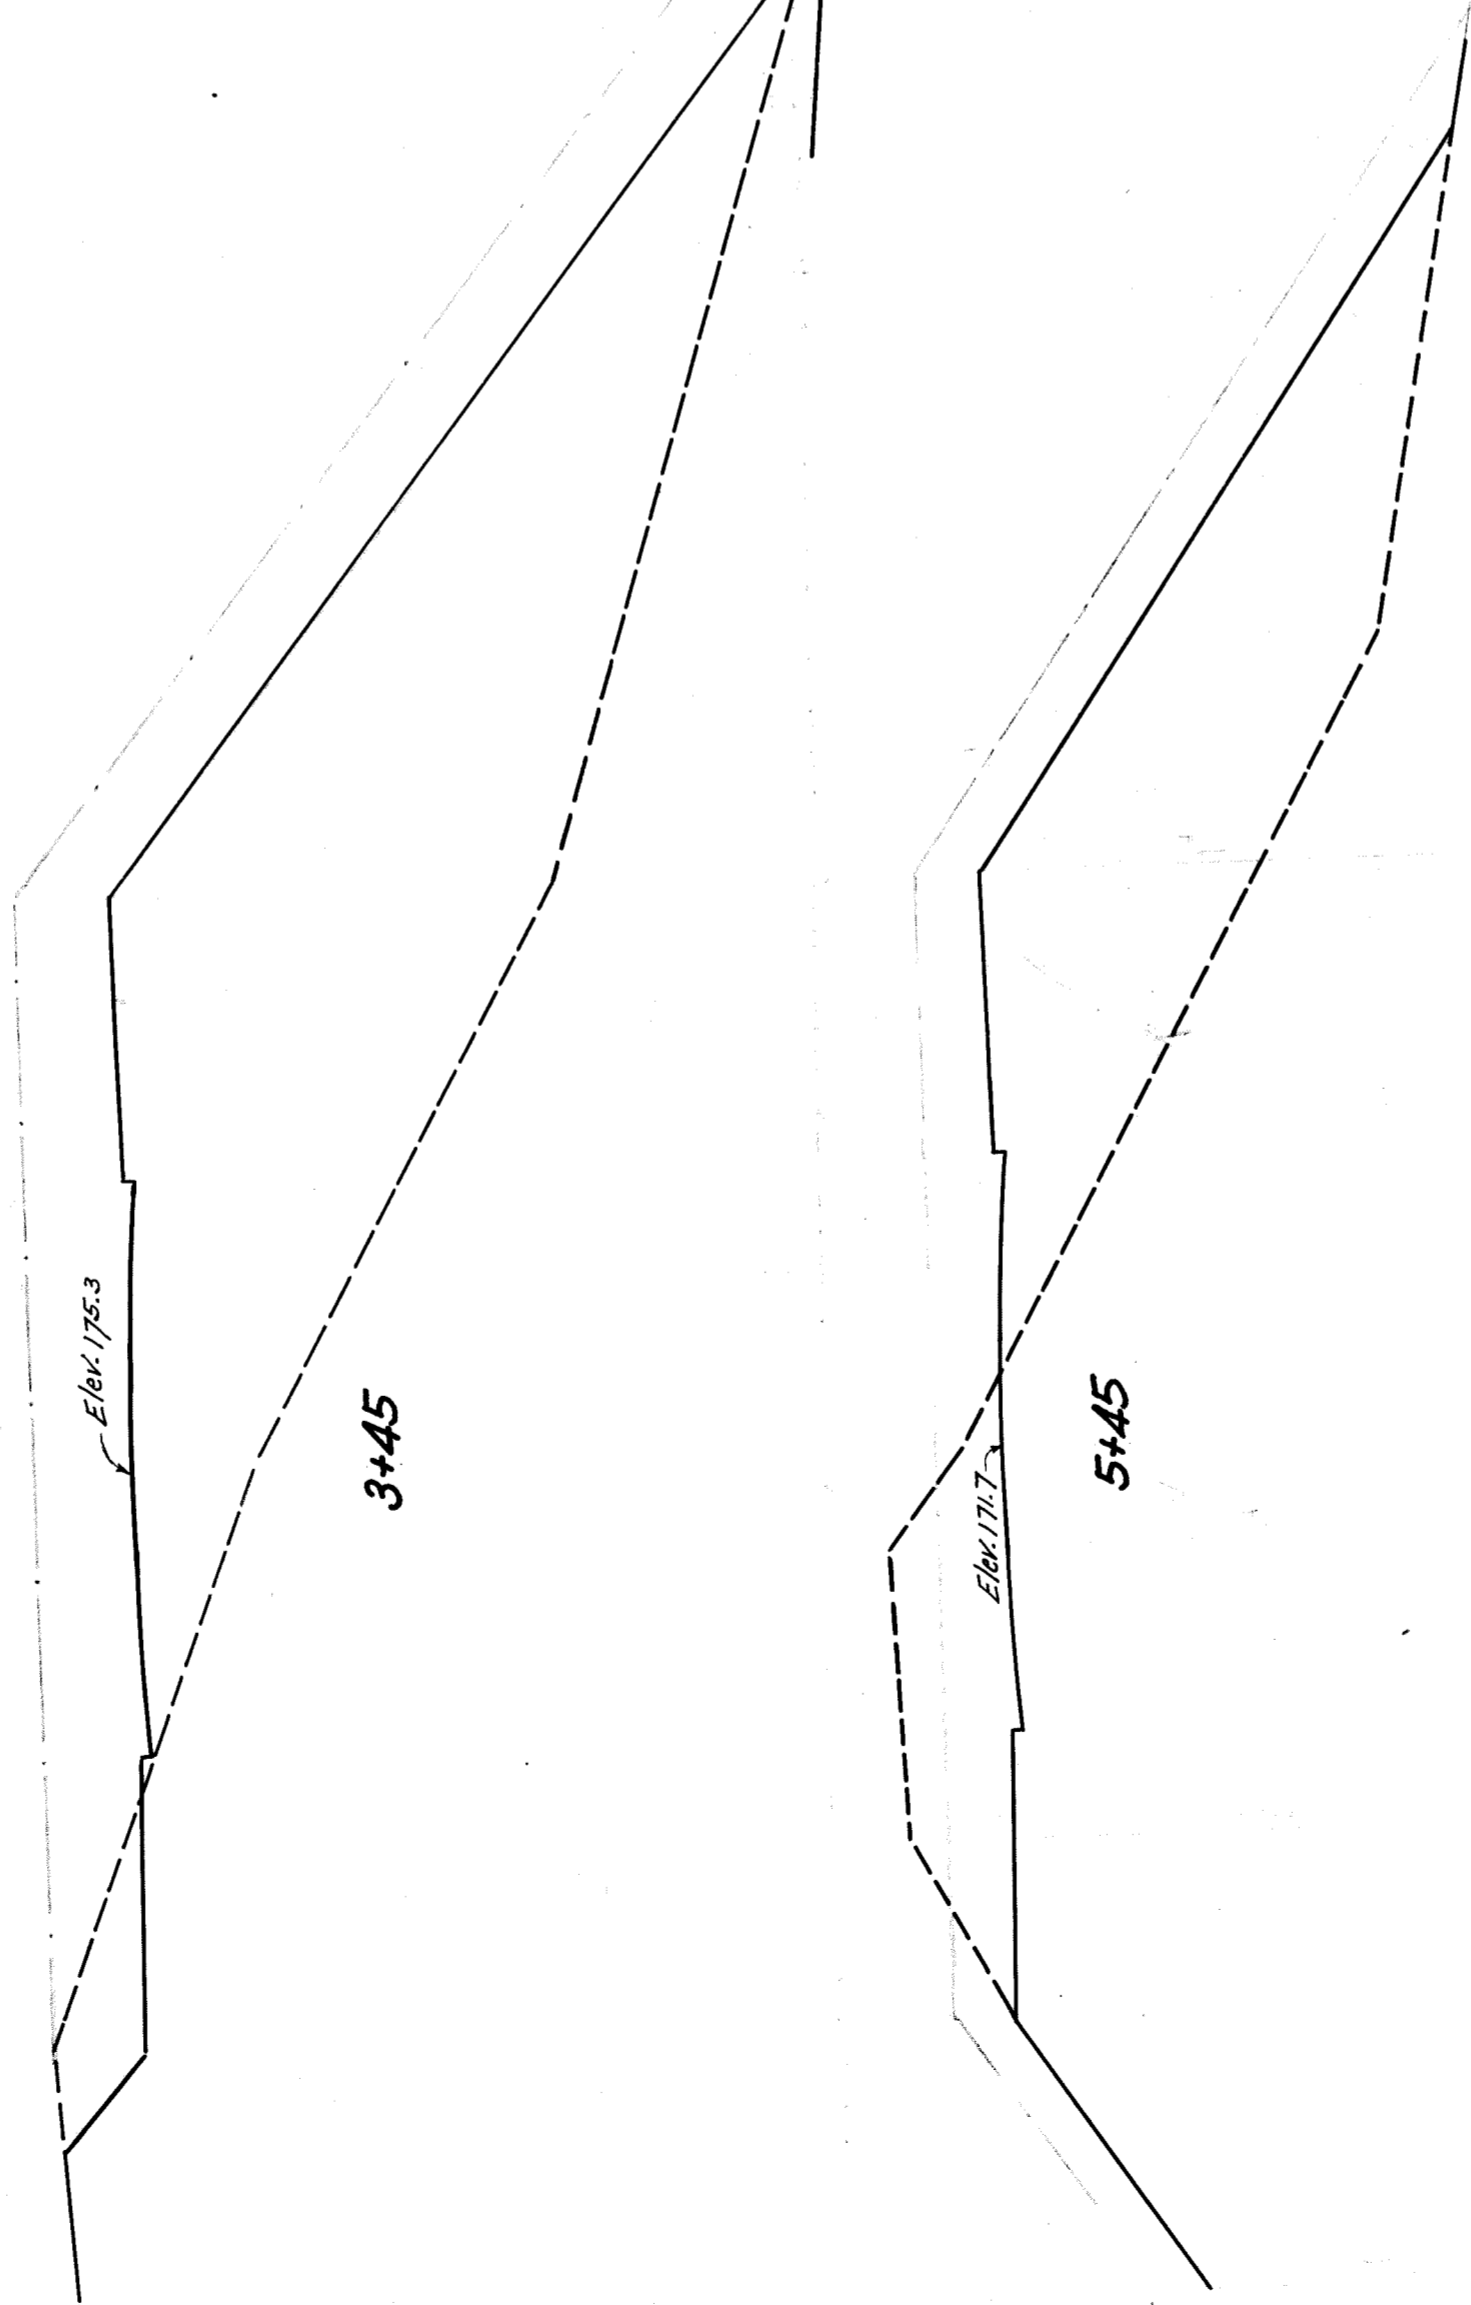


3+45

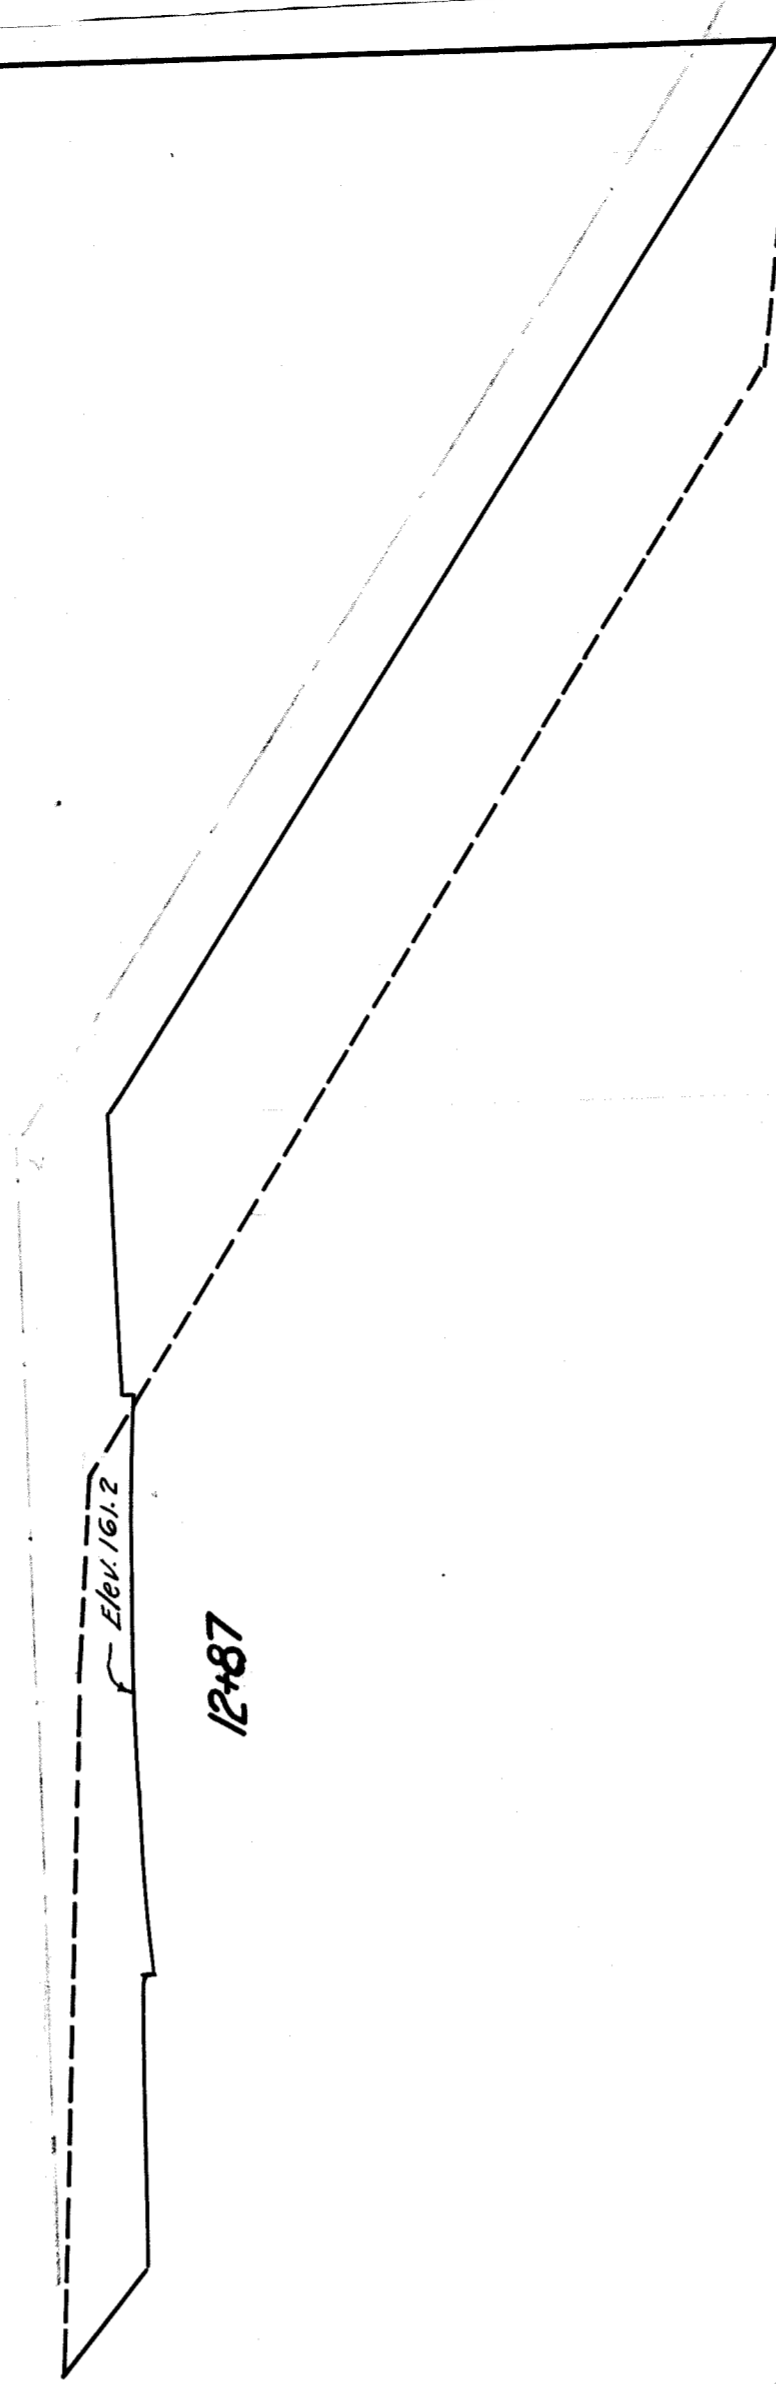


12+87

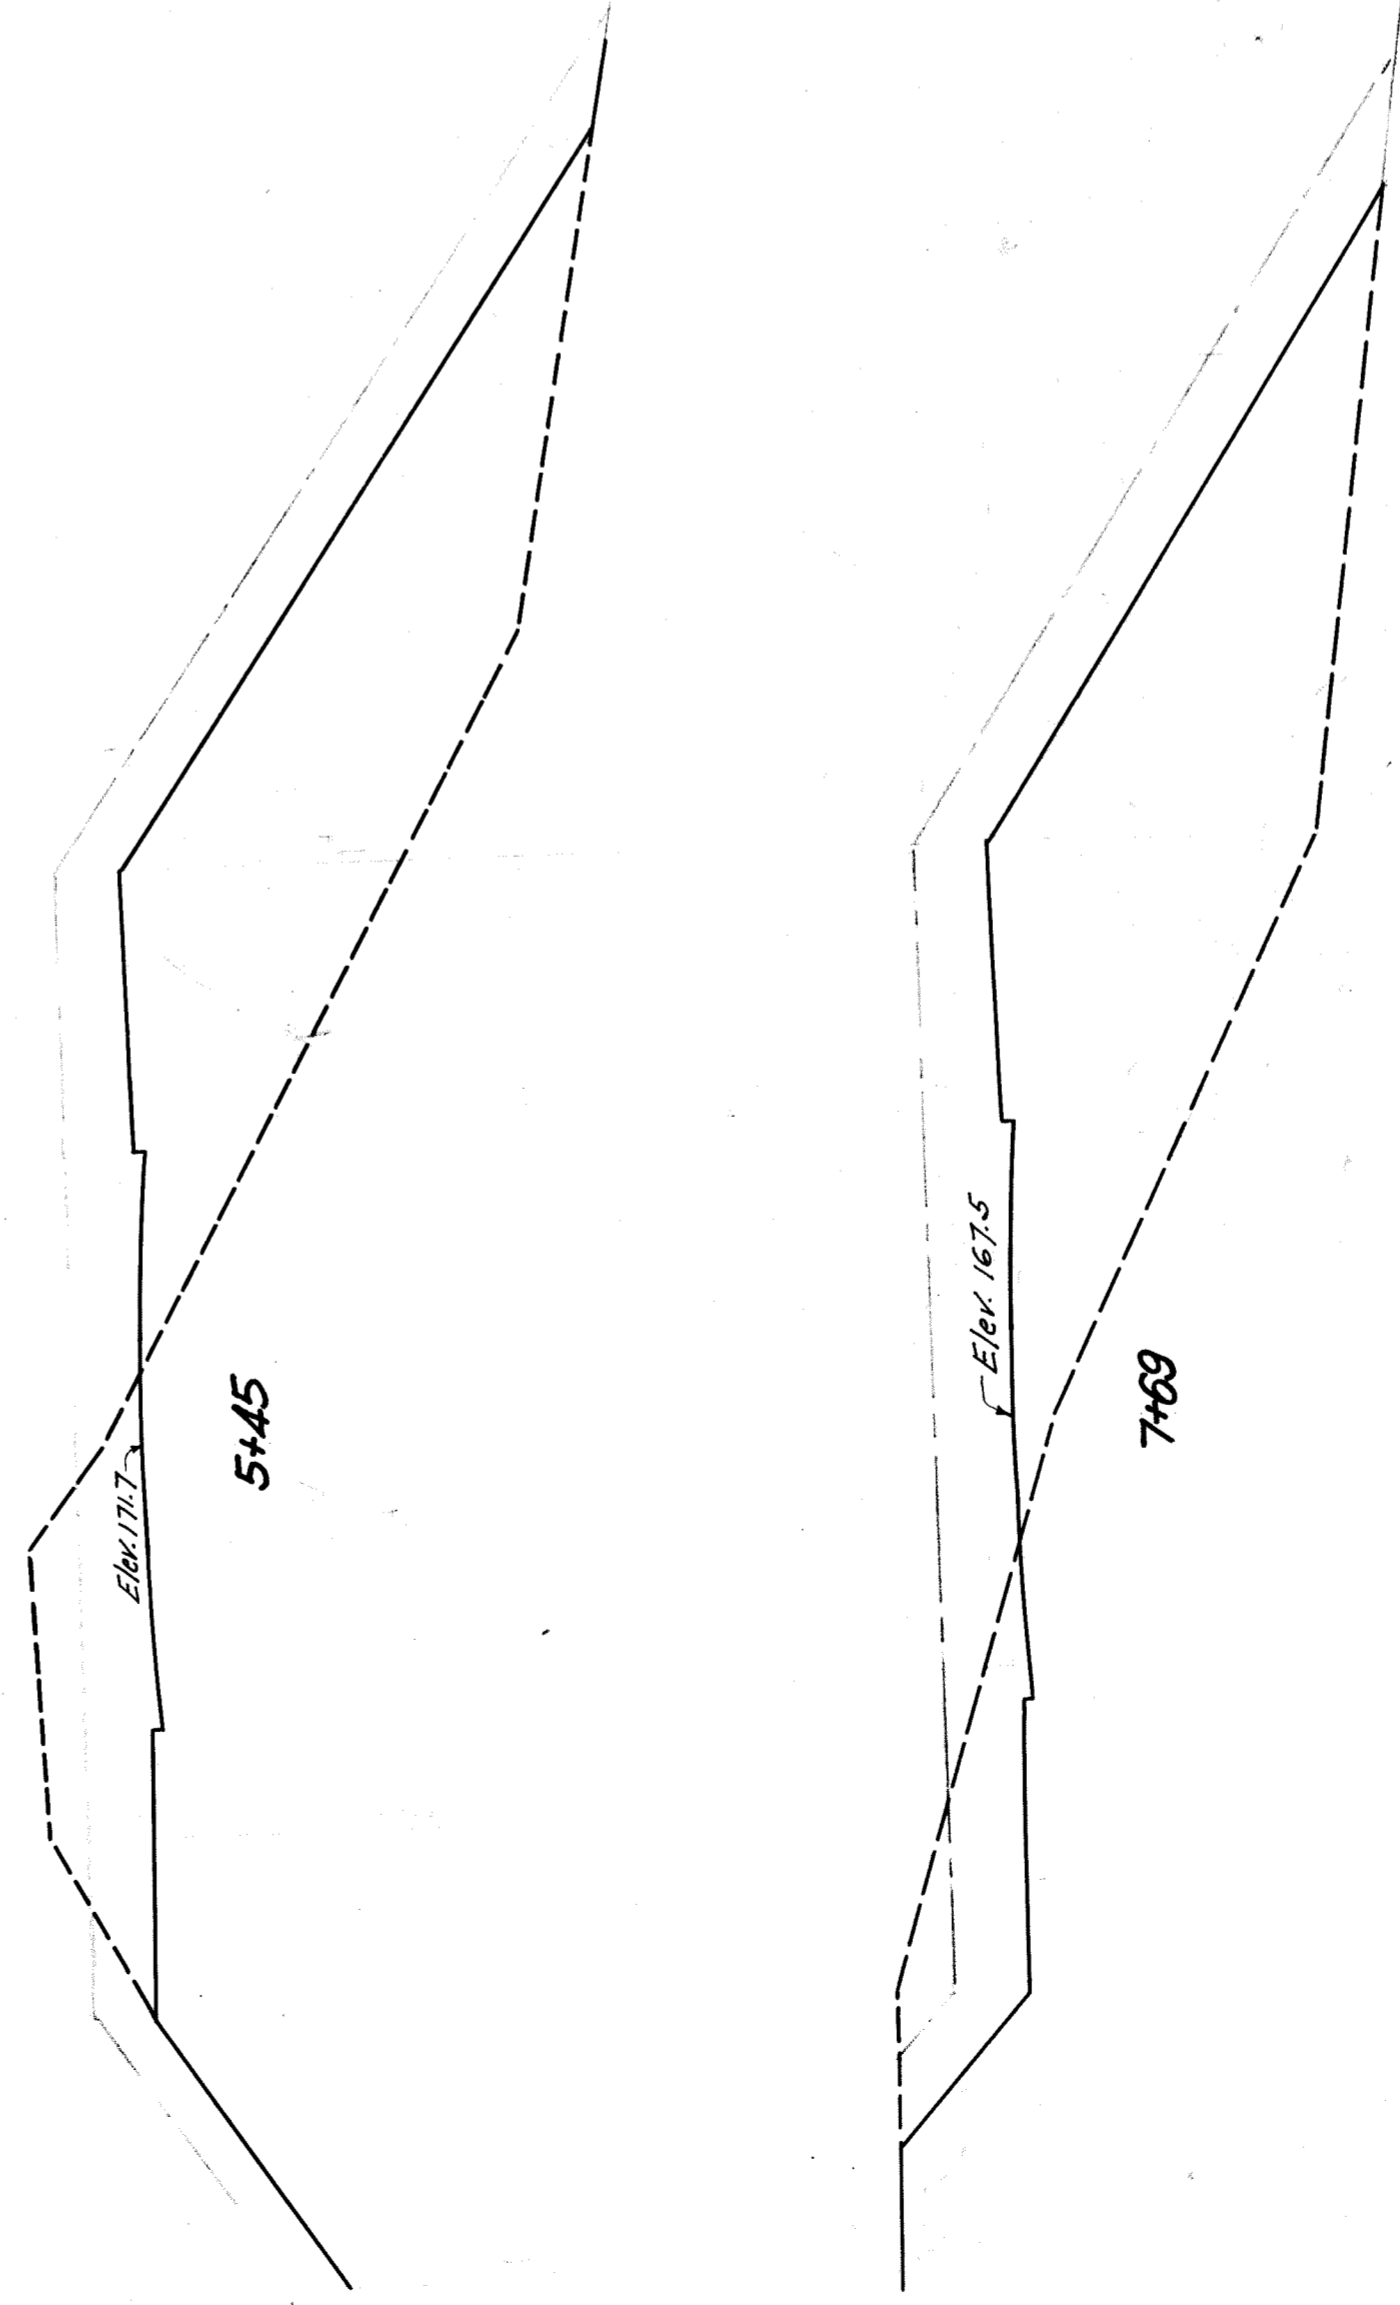


5+45

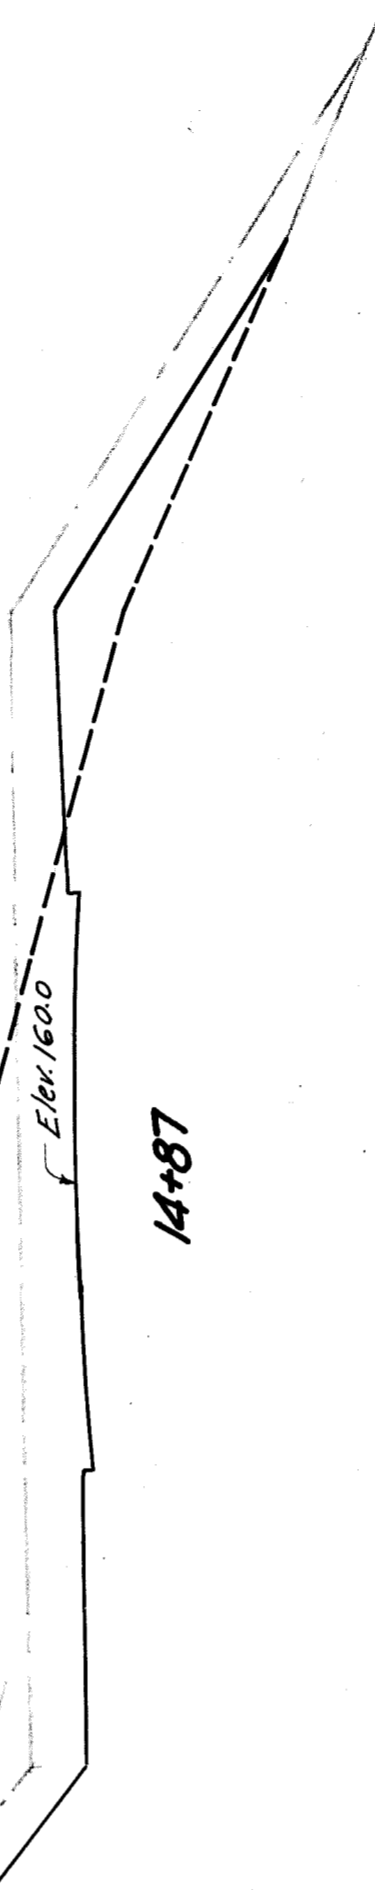


14+87

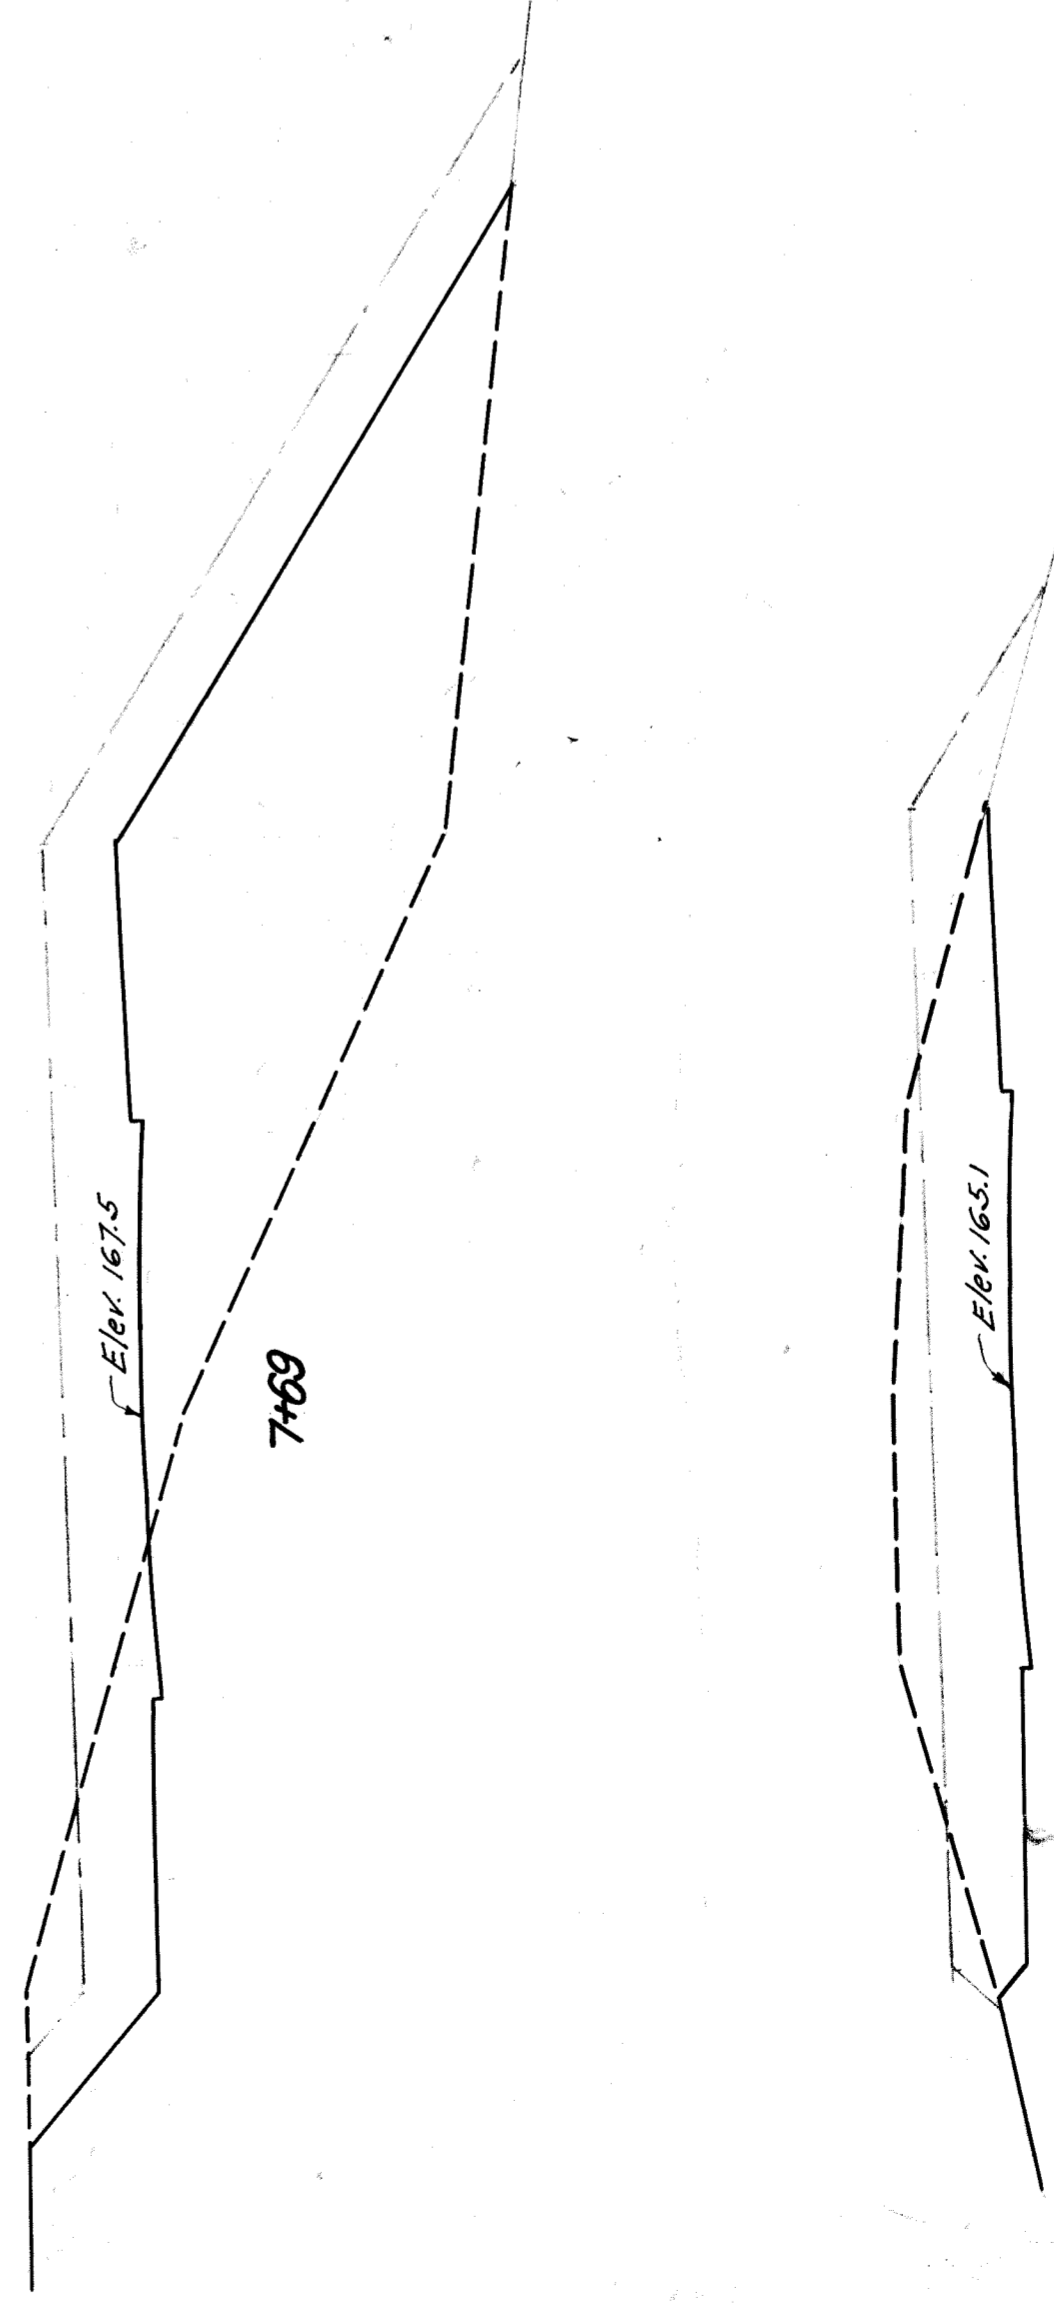


7+69

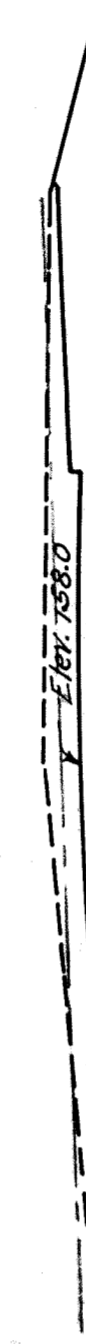


18+02

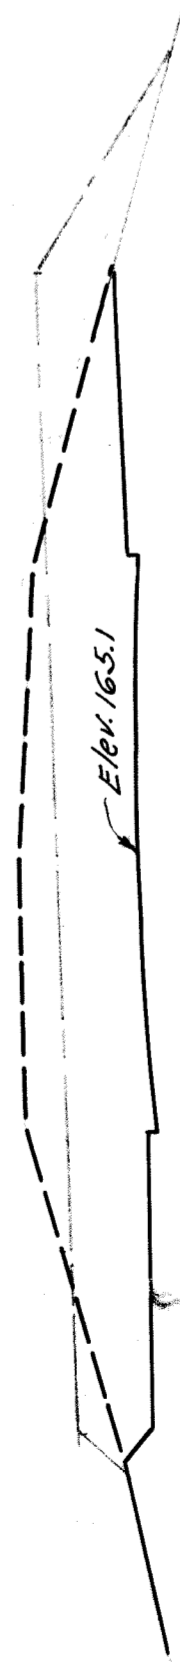


9+00

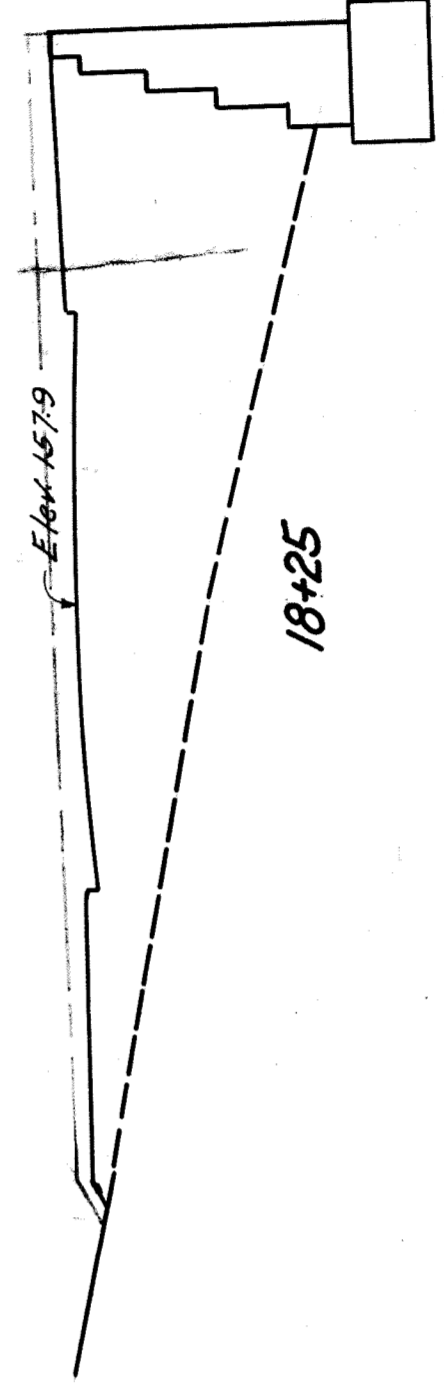

18+25

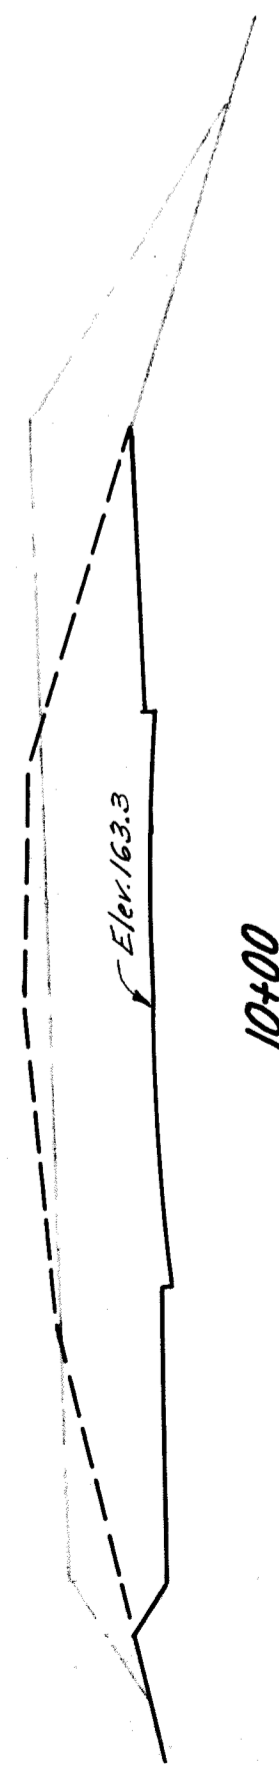

10+00

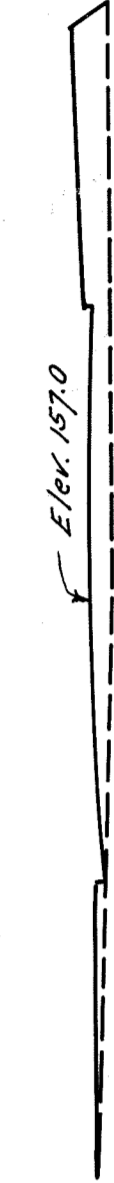

19+75

0+0 E.H.L. Amsterdam Ave.

CROSS SECTIONS  
LAUREL HILL TERRACE  
W 18th St. North to Amsterdam Ave.

June 1, 1944  
1 in. = 10 ft.

C 23989

92.32

ACC # 2398