


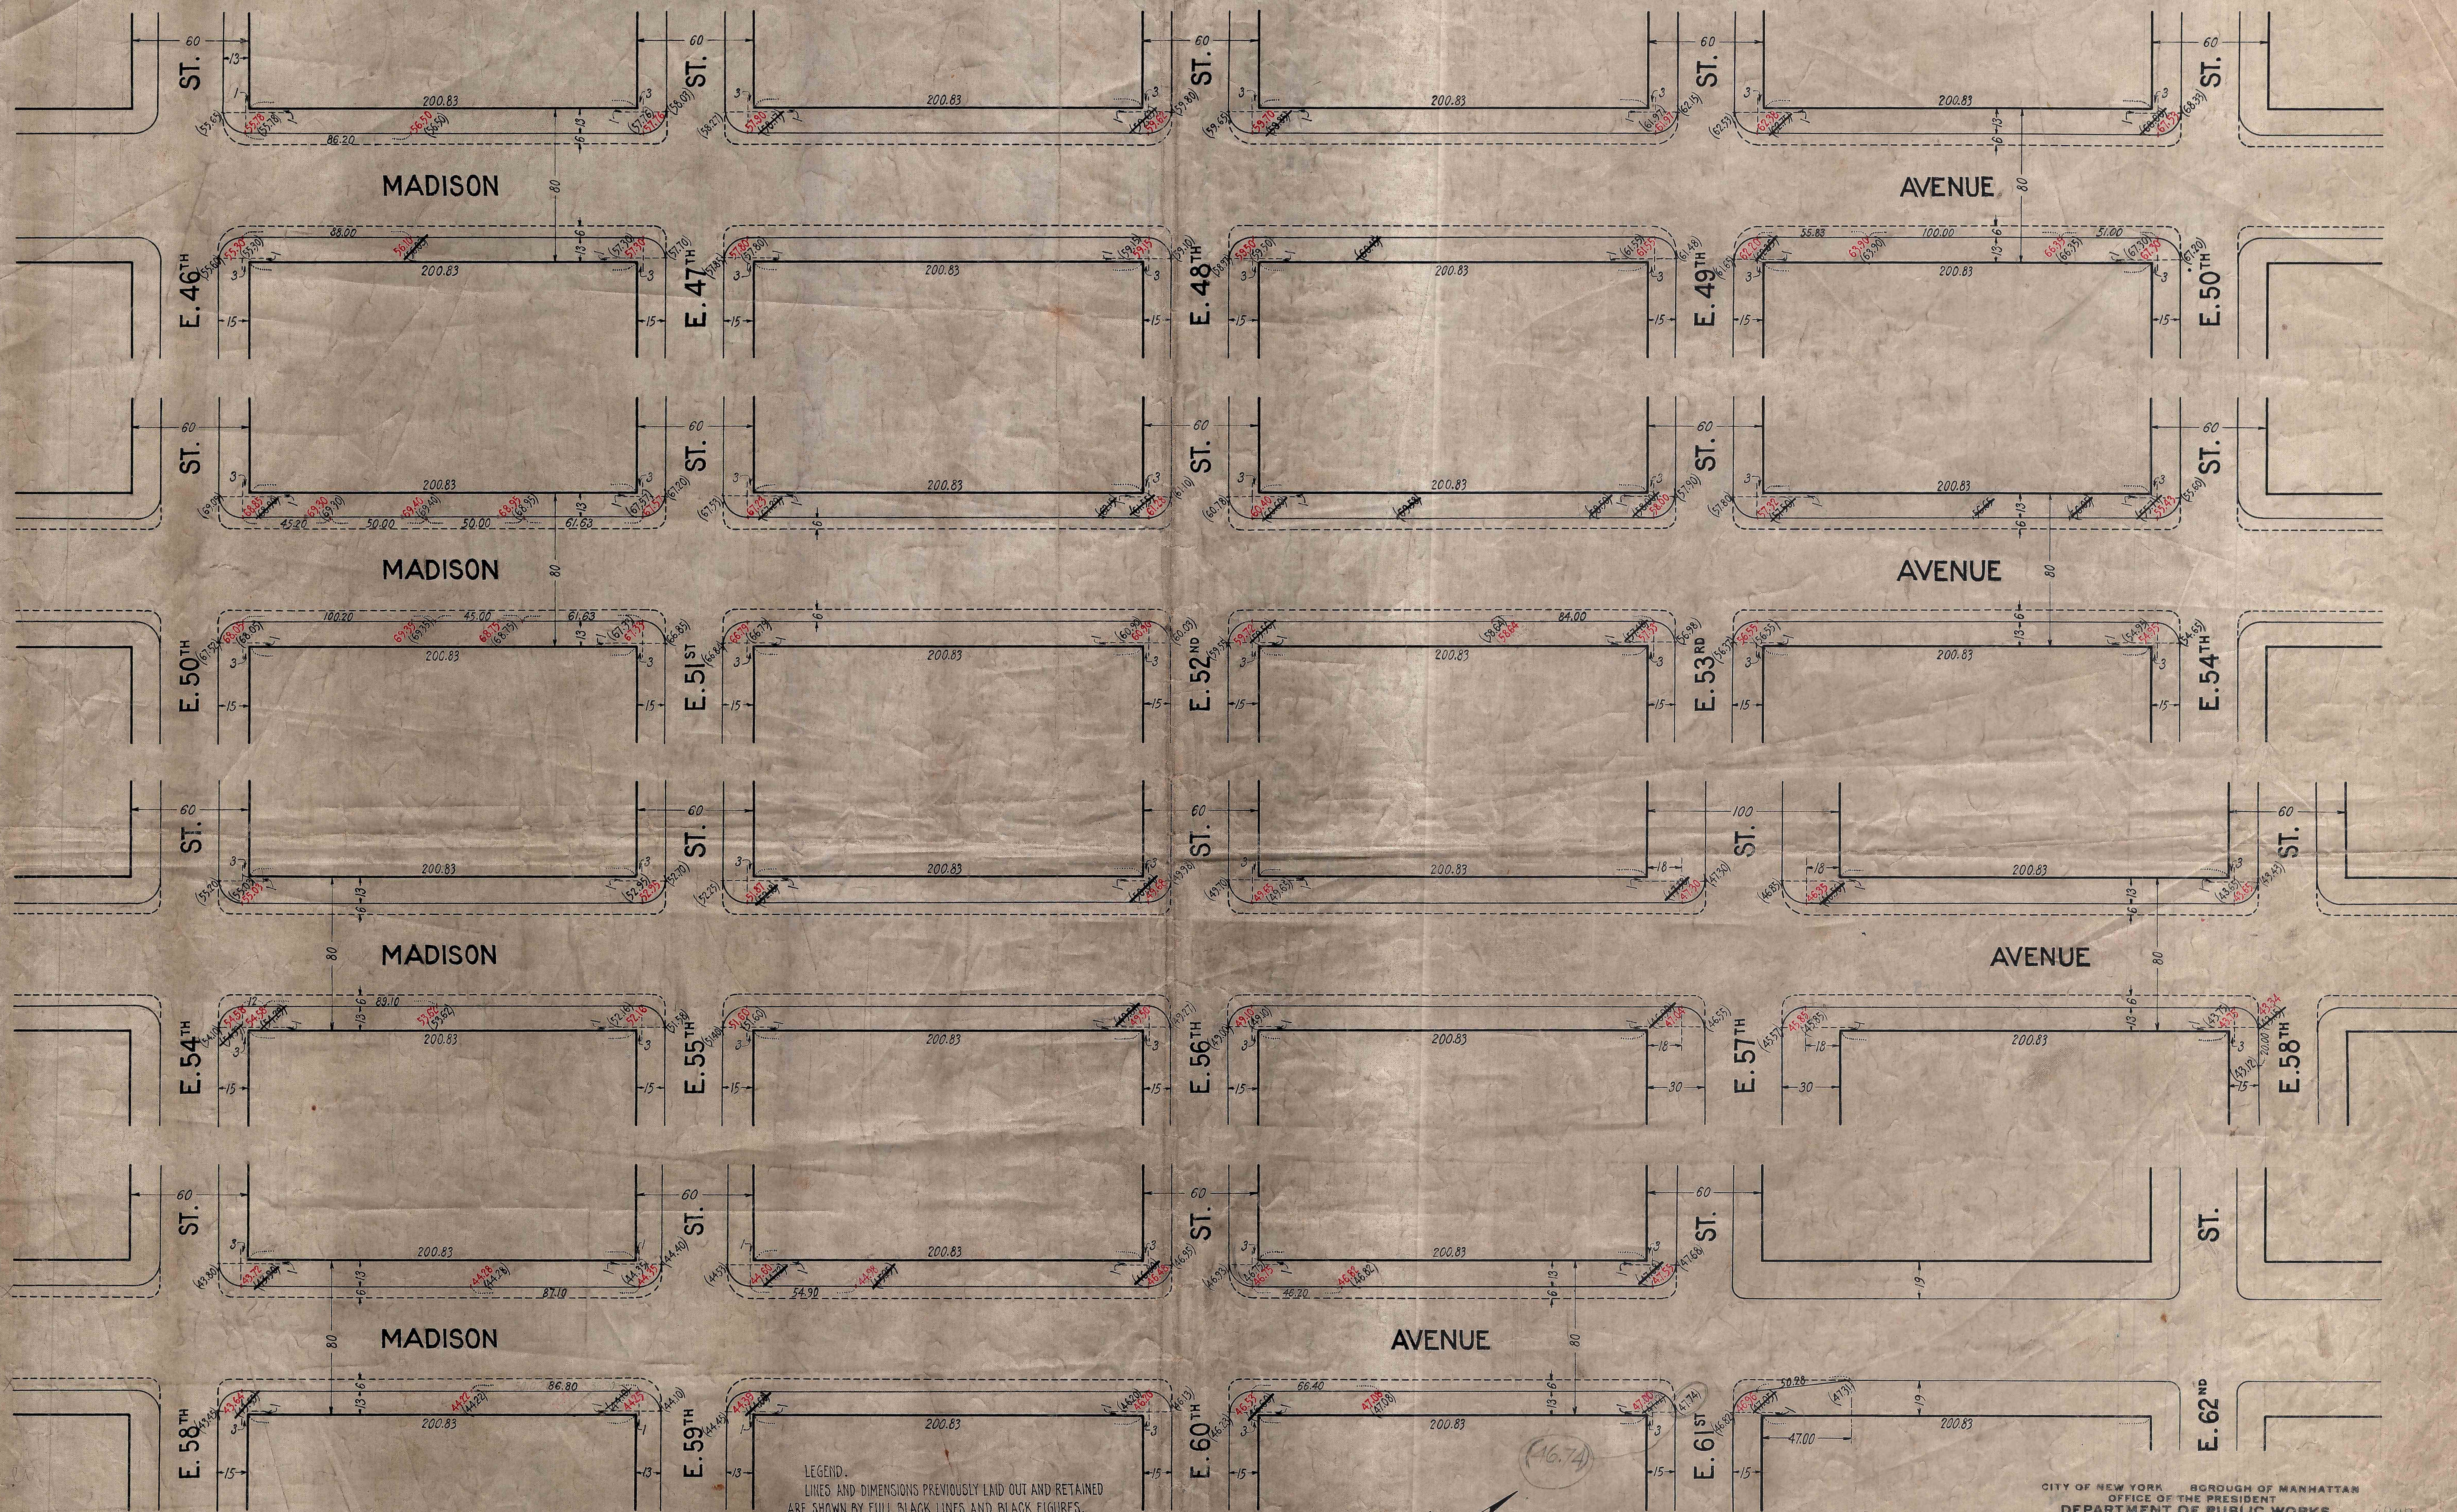

LEGEND.
 LINES AND DIMENSIONS PREVIOUSLY LAID OUT AND RETAINED
 ARE SHOWN BY FULL BLACK LINES AND BLACK FIGURES.
 GRADES HEREBY ESTABLISHED ARE SHOWN BY VERTICAL
 RED FIGURES.
 EXISTING SURFACE ELEVATIONS ARE SHOWN BY VERTICAL
 BLACK FIGURES ENCLOSED IN A PARENTHESIS AND WHERE HERE-
 BY DISCONTINUED ARE CROSSED BY A BLACK LINE.
 ELEVATIONS SHOWN ON THIS MAP ARE REFERRED TO THE PUBLIC
 WORKS DATUM OF THE BOROUGH OF MANHATTAN, WHICH IS 2.75
 FEET ABOVE MEAN SEA LEVEL AT SANDY HOOK.

I, JAMES MATTHEWS, ASSISTANT SECRETARY OF THE BOARD OF
 ESTIMATE AND APPOINTMENT OF THE CITY OF NEW YORK, DO HEREBY
 CERTIFY THAT THIS MAP IS ONE OF THREE SIMILAR MAPS MADE AT THE
 DIRECTION OF, AND ADOPTED BY THE SAID BOARD OF ESTIMATE AND
 APPOINTMENT ON THE 18th DAY OF FEBRUARY, 1921, AND
 APPROVED BY THE MAYOR ON THE 26th DAY OF FEBRUARY
 1921, SUPERSEDING ALL MAPS HERETOFORE FILED AFFECTING THE AREA
 EMBRACED BY SAID MAP IN SO FAR AS IT MAKES ANY CHANGES THEREIN.
 PREPARED FOR THE BOARD OF ESTIMATE AND APPOINTMENT
 UNDER AUTHORITY OF THE CHARTER OF THE CITY OF NEW YORK,
 DATED, NEW YORK, MAY 31, 1921.

James Matthews
 ASSISTANT SECRETARY, BOARD OF ESTIMATE
 AND APPOINTMENT

CITY OF NEW YORK, BOROUGH OF MANHATTAN
 OFFICE OF THE PRESIDENT
 DEPARTMENT OF PUBLIC WORKS
 BUREAU OF ENGINEERING
 40157

MAP SHOWING A CHANGE OF GRADE ON
 MADISON AVENUE
 BETWEEN
 EAST 46TH ST. AND EAST 62ND ST.

DATED JULY 30, 1920.

SCALE 1 IN. = 40 FT.

Charles H. Ketchum
 CHIEF ENGINEER

Conrad H. Ketchum
 ACTING PRES. BORO. OF MANHATTAN

FILE 93-2

1777

(C)

ACC. NO. 24219

DRAWN BY H. KANTROVITZ,
 CHECKED BY A. J. PECK
Harry W. Long
 ENGINEER IN CHARGE