
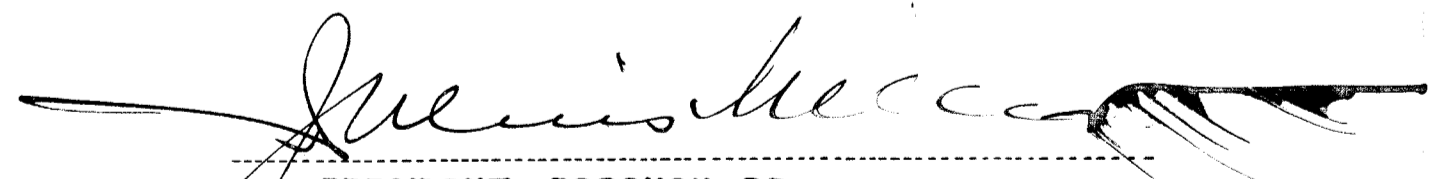


FINAL DAMAGE MAP
MATTER OF ACQUIRING TITLE TO
THE WIDENING OF ALLEN STREET
FROM SCHIFF (DELANCEY ST.) PARKWAY, TO EAST HOUSTON STREET
THE WIDENING OF FIRST AVENUE
FROM EAST HOUSTON STREET, TO FIRST STREET
IN THE BOROUGH OF MANHATTAN
CITY OF NEW YORK
TOGETHER WITH THE ADDITIONAL LANDS TO BE
ACQUIRED IN CONNECTION THEREWITH
DATED:- JUNE 6, 1928


CHIEF ENGINEER,
BUREAU OF ENGINEERING
DEPT. OF PUBLIC WORKS, MAN.









PRESIDENT, BOROUGH OF
MANHATTAN.

FILE NO 51.2 ACC. NO 25957

SCHEDULE

PARCEL NO	BLOCK NO	LOT NO	AREA (SQ. FT.)	AREA (CITY LOT)	REMAINING AREAS	OWNER	SHEET NO	REMARKS
1	415	80	350.14				1	LANDS FOR ALLEN ST.
2	"	43	4035.74				1	" " " "
3	"	45	2202.27				1	" " " "
4	"	46	2192.75				1	" " " "
5	"	47	2943.88				1	" " " "
6	"	49	6486.05				1	" " " "
6A	"	52	3684.21				2	" " " "
7	"	54	2164.30				2	" " " "
8	"	55	2149.39				2	" " " "
9	"	56	2193.50				2	" " " "
10	"	57	4474.90				2	" " " "
11	"	60	2284.12				2	" " " "
12	"	60	965.58				2	ADDITIONAL LANDS
13	"	49	496.38				1	" " " "
14	416	71	1639.61				3	LANDS FOR ALLEN ST.
15	"	72	1643.27				3	" " " "
16	"	73	1629.14				3	" " " "
17	"	74	1685.17				3	" " " "
18	"	40	2322.40				3	" " " "
19	"	41	2331.48				3	" " " "
20	"	42-47	12711.22				3&4	" " " "
21	"	48	2327.36				4	" " " "
22	"	49	2326.70				4	" " " "
23	"	50	3296.88				4	" " " "
24	"	52	1979.78				4	" " " "
25	"	53	1307.38				4	" " " "
26	"	53	672.00				4	ADDITIONAL LANDS
27	417	72	1190.89				5	LANDS FOR ALLEN ST.
28	"	73	1367.90				5	" " " "
29	"	75	2937.51				5	" " " "
30	"	36	2787.70				5	" " " "
31	"	38	1763.79				5	" " " "
32	"	39	1712.23				5	" " " "
33	"	40	1603.35				5	" " " "
34	"	41	1543.36				5	" " " "
35	"	42&43	2582.10				5&6	" " " "
36	"	44	1413.99				6	" " " "
37	"	45	1548.16				6	" " " "
38	"	46	1486.85				6	" " " "
39	"	47&48	2115.00				6	" " " "
40	"	49&50	2223.47				6	" " " "
41	"	51	890.12				6	" " " "
42	"	51	580.04				6	ADDITIONAL LANDS
43	"	46	714.67				6	" " " "
44	"	45	652.70				6	" " " "
45	"	44	523.02				6	" " " "
46	"	42&43	794.97				5&6	" " " "
47	"	41	391.32				5	" " " "
48	"	40	345.74				5	" " " "
49	"	39	306.99				5	" " " "
50	"	38	254.44				5	" " " "
51	"	36	286.86				5	" " " "
52	"	72	209.85				5	" " " "
53	"	30	310.89				7	LANDS FOR ALLEN ST.
54	"	29	249.06				7	" " " "
55	"	28	309.39				7	" " " "
56	"	27	371.61				7	" " " "
57	"	26	432.40				7	" " " "
58	"	25	494.88				7	" " " "
59	"	24	555.40				7	" " " "
60	"	22	1295.12				8	" " " "
61	"	14	3800.49				8	" " " "
61A	"	19	1486.98				8	" " " "
62	428	1	763.00				9	LANDS FOR WIDENING 1 ST AVE.
63	"	2 & 3	978.39				9	" " " "
64	"	5	539.32				9	" " " "

INDEX MAP

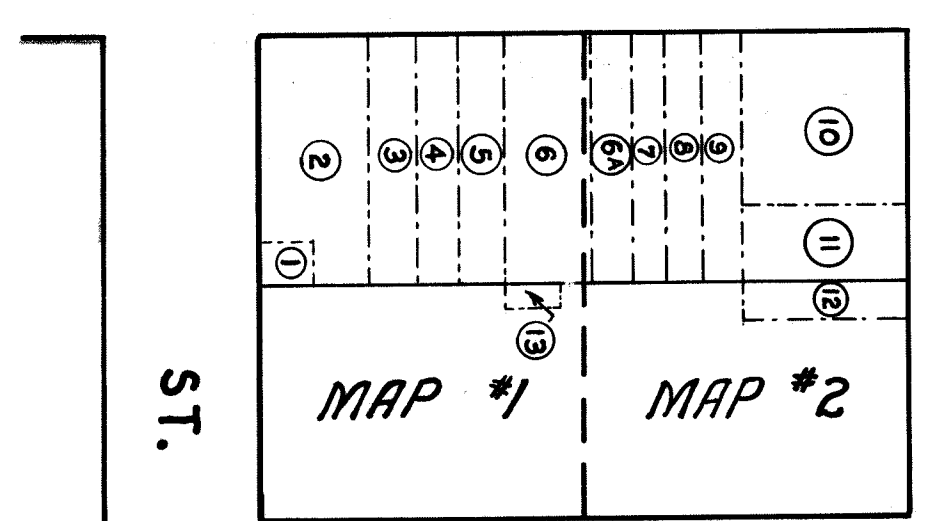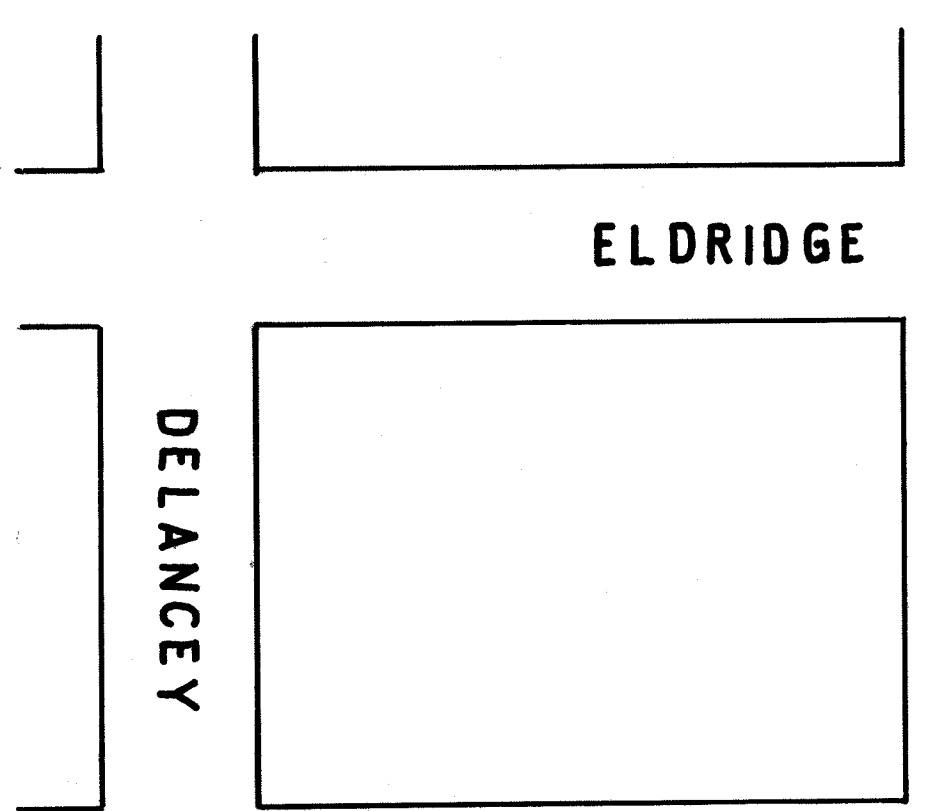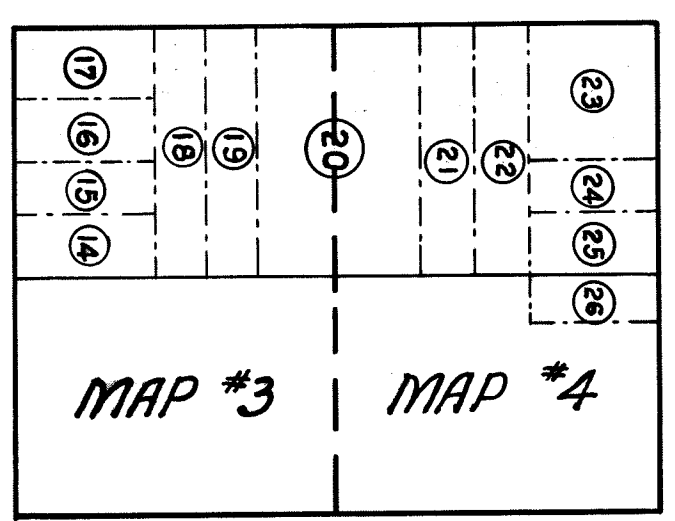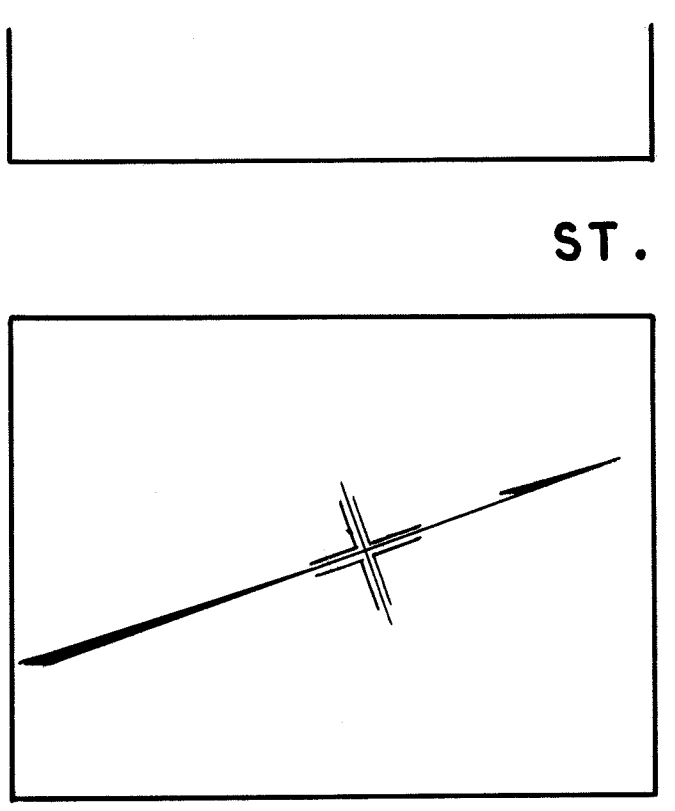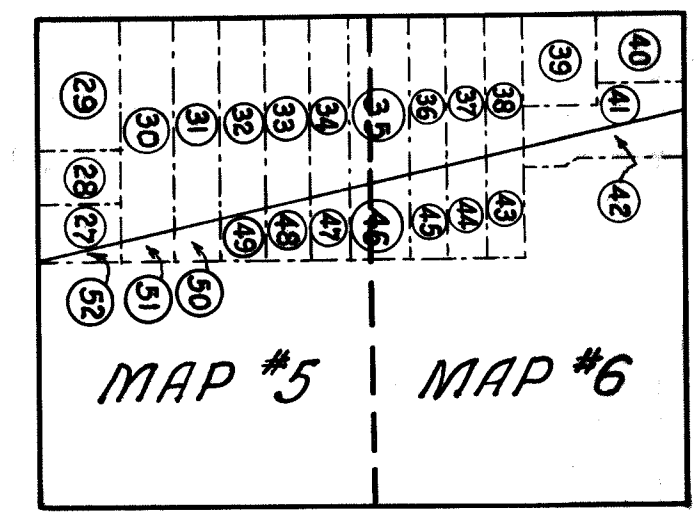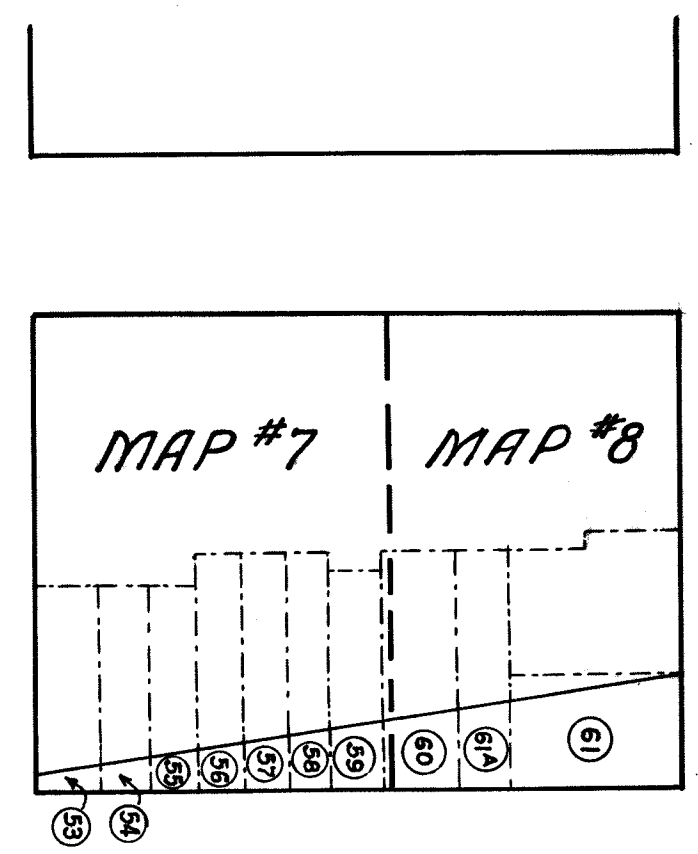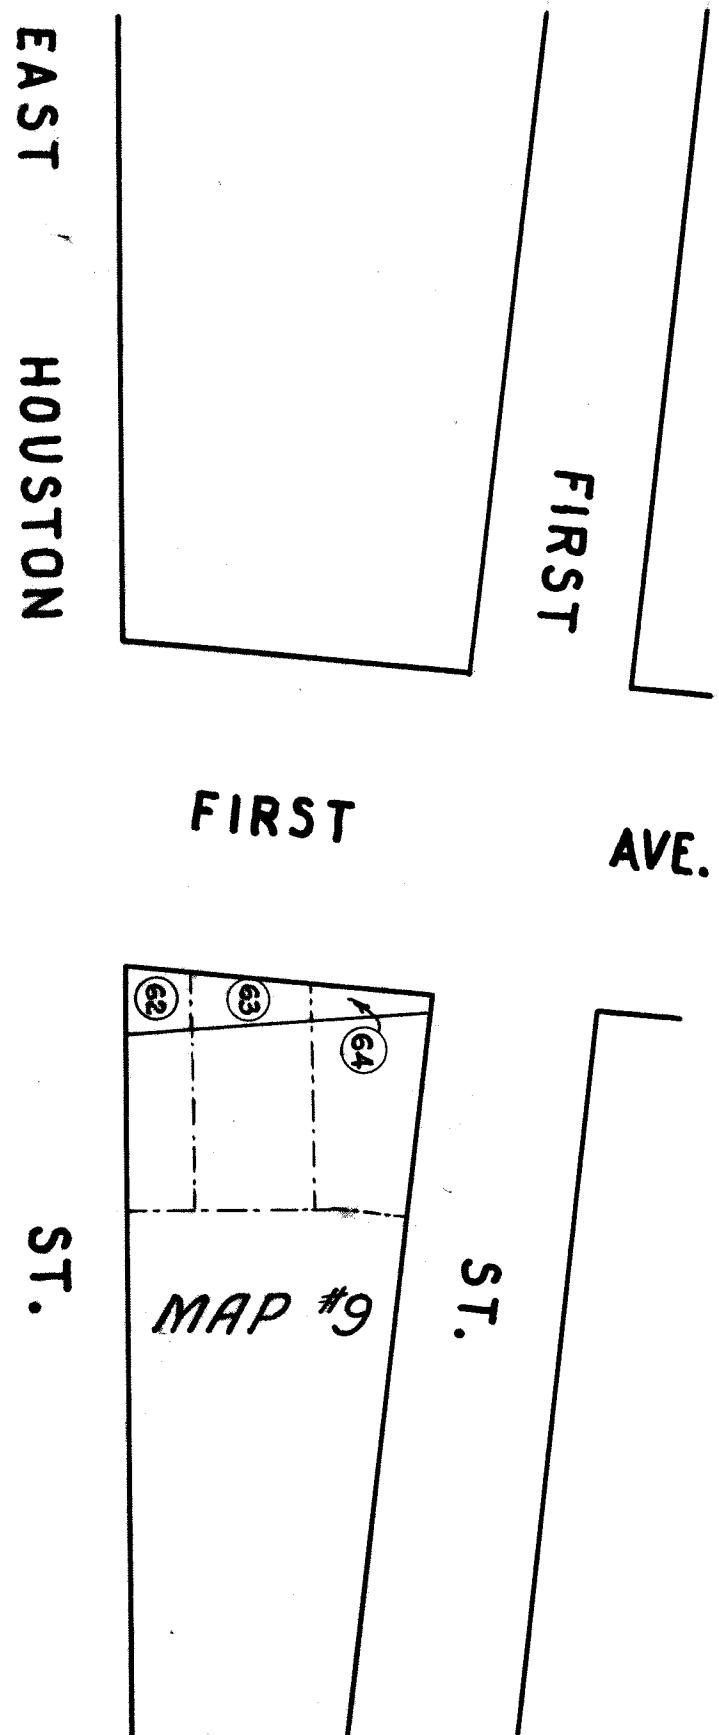

FILE NO 51.2 ACC. NO 25957


Drawer 10

25957

DAMAGE MAP I

SCALE 1" = 20'

FILE NO 51.2 ACC. NO 25957

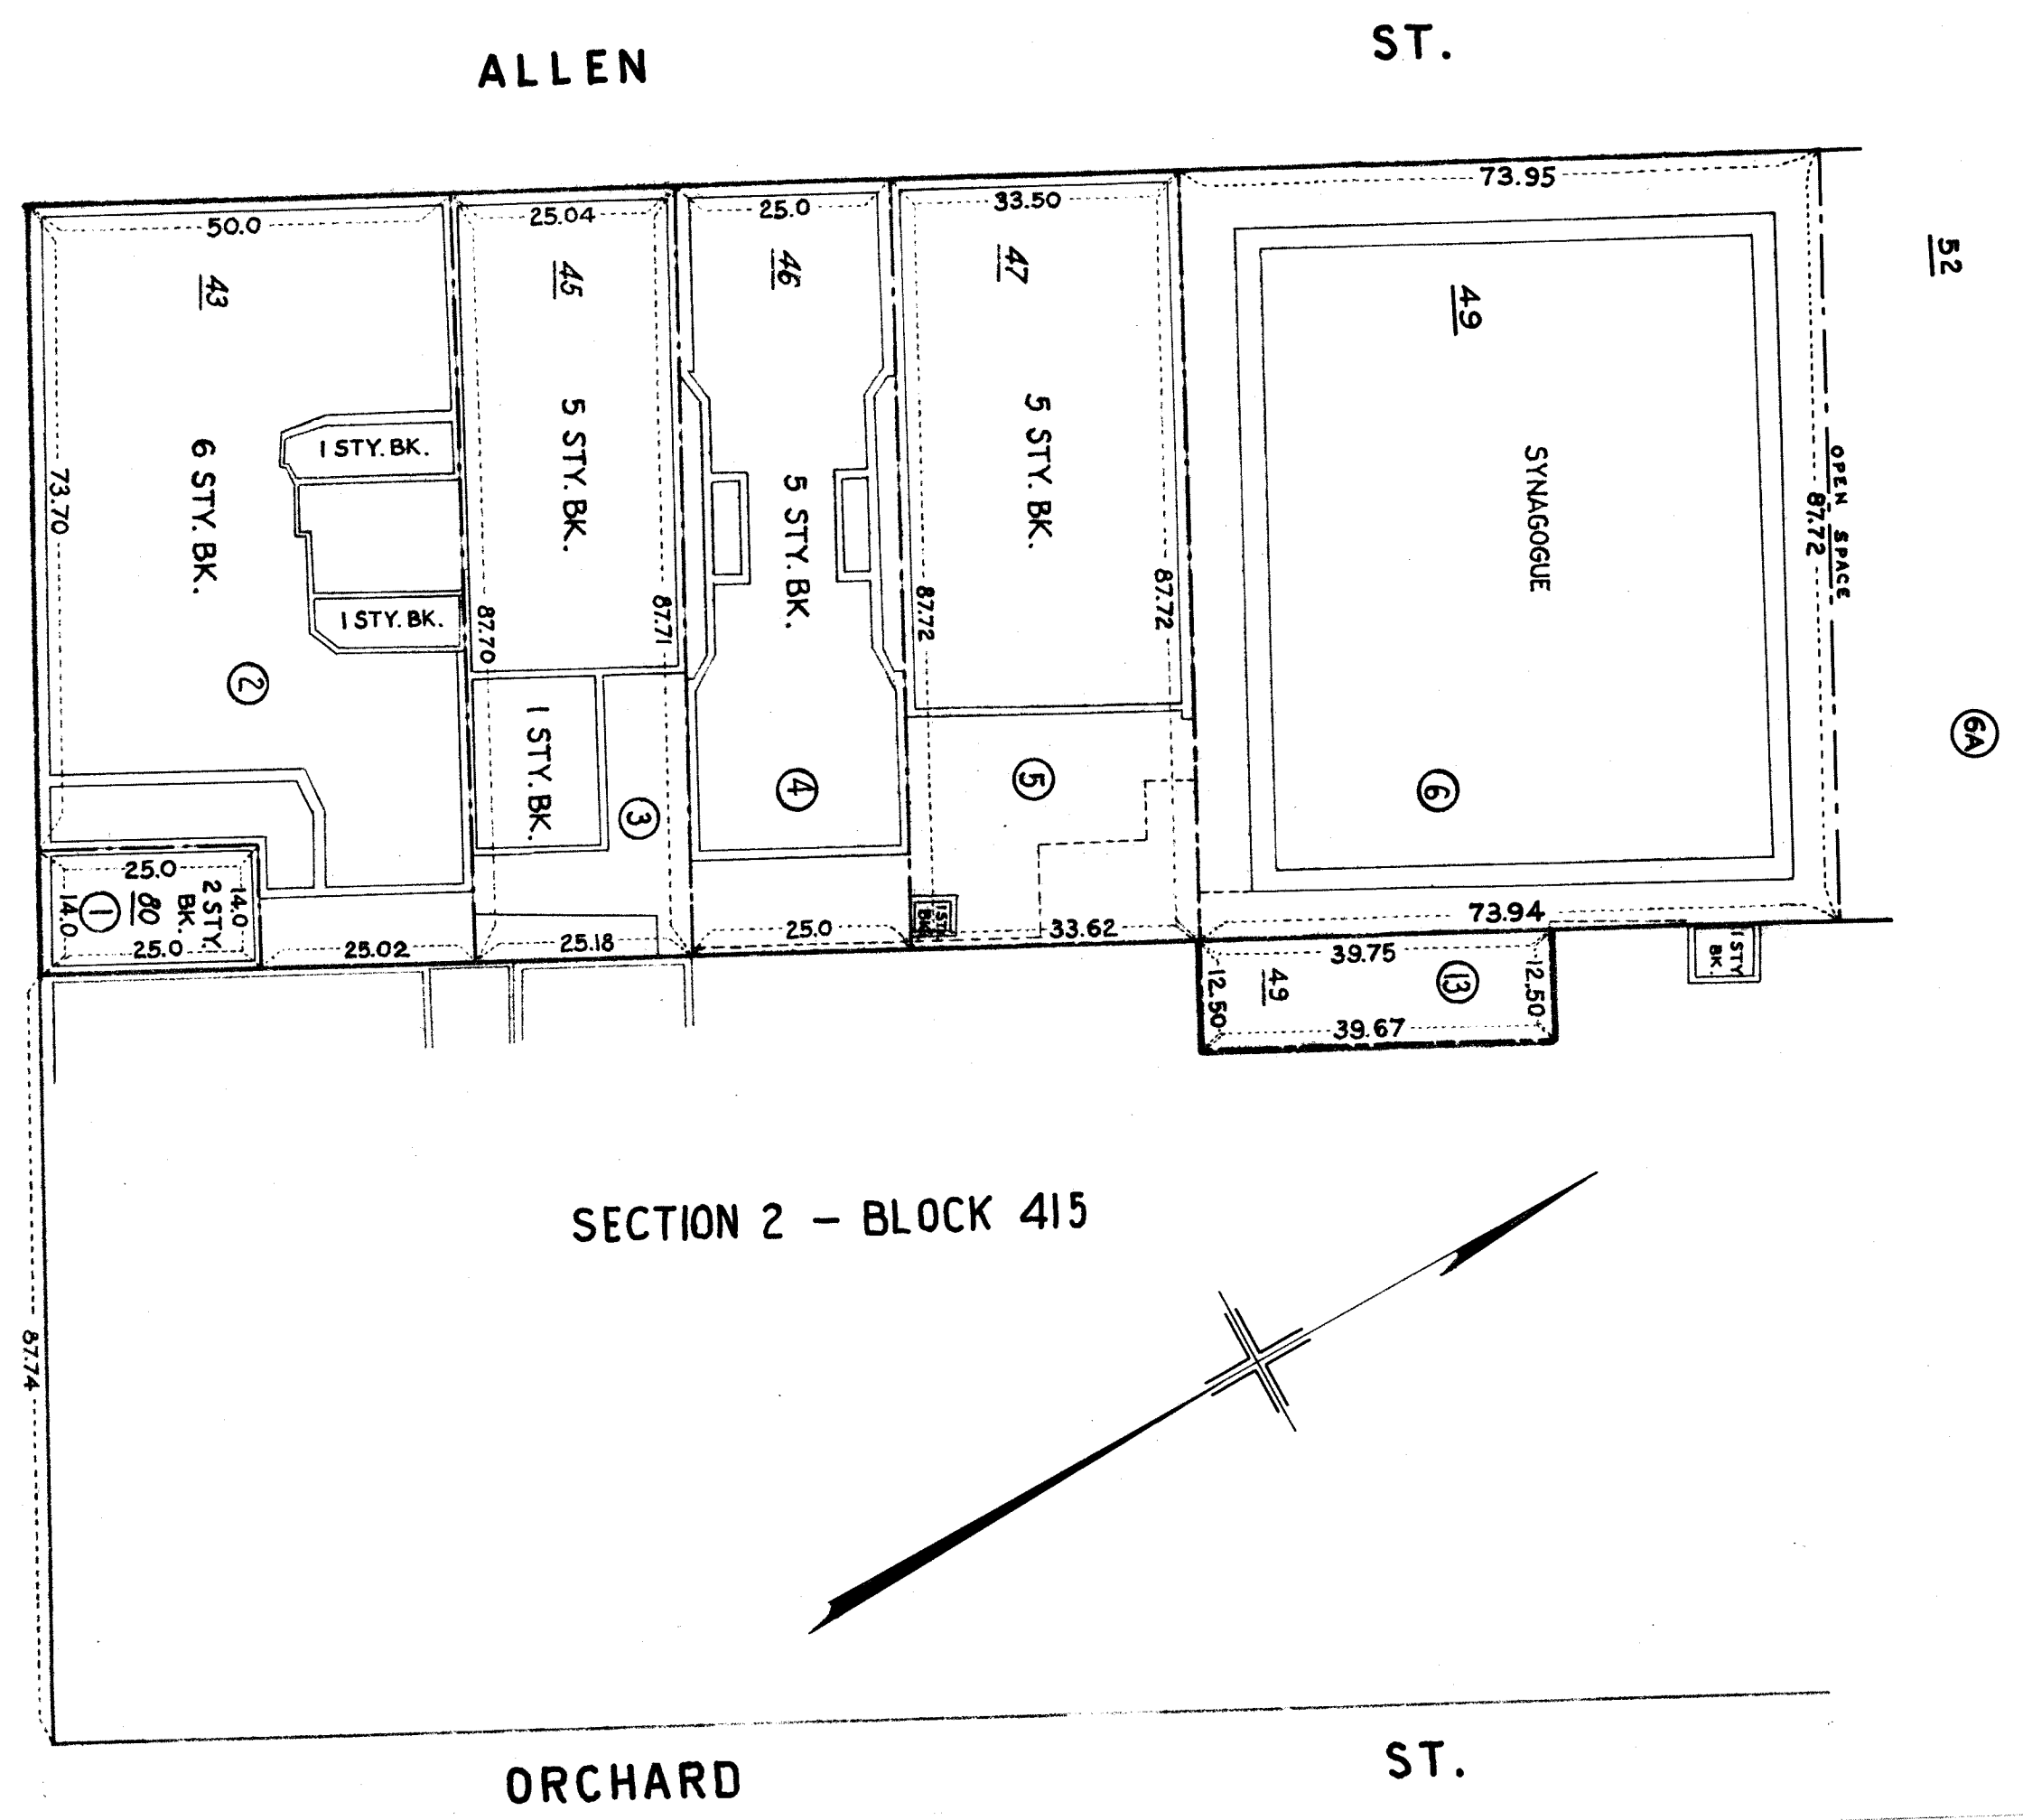

DELANCEY ST.

ST.

ALLEN ST.

ST.

ORCHARD ST.


52

GA

DAMAGE MAP 2

SCALE 1" = 20'


FILE NO 51.2 ACC. NO 25957

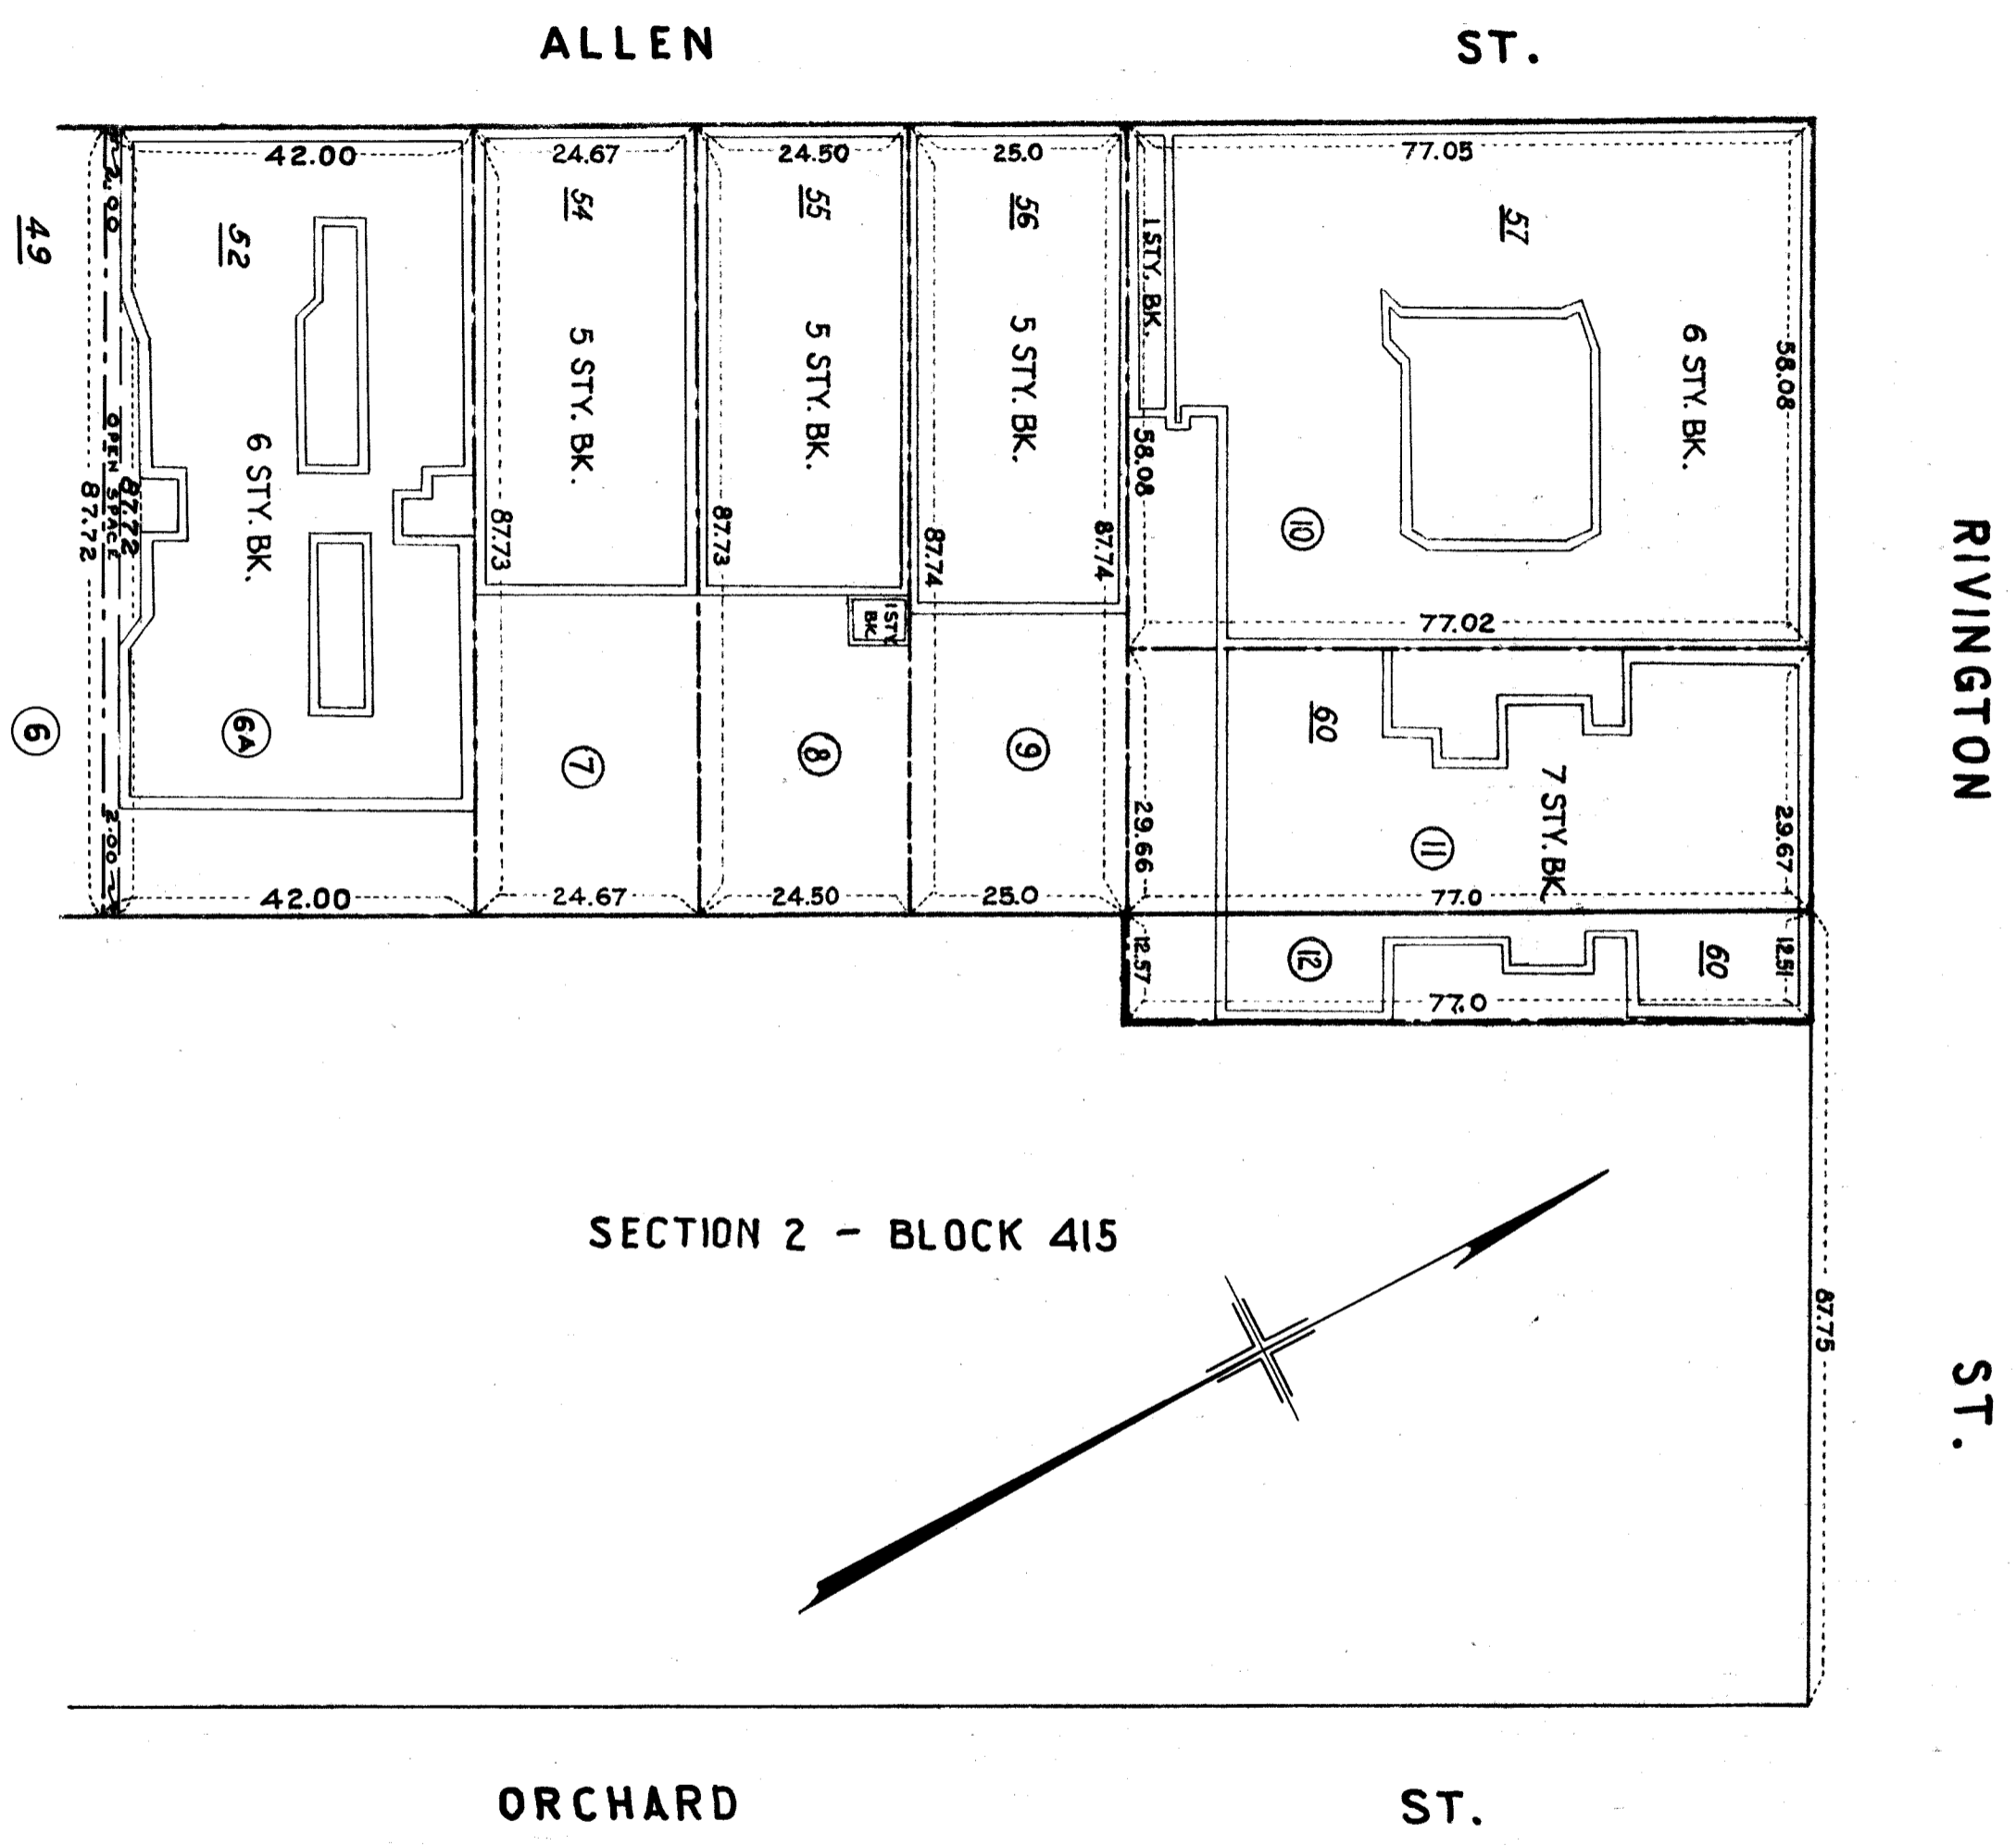

SECTION 2 - BLOCK 415

Owner 10

25957

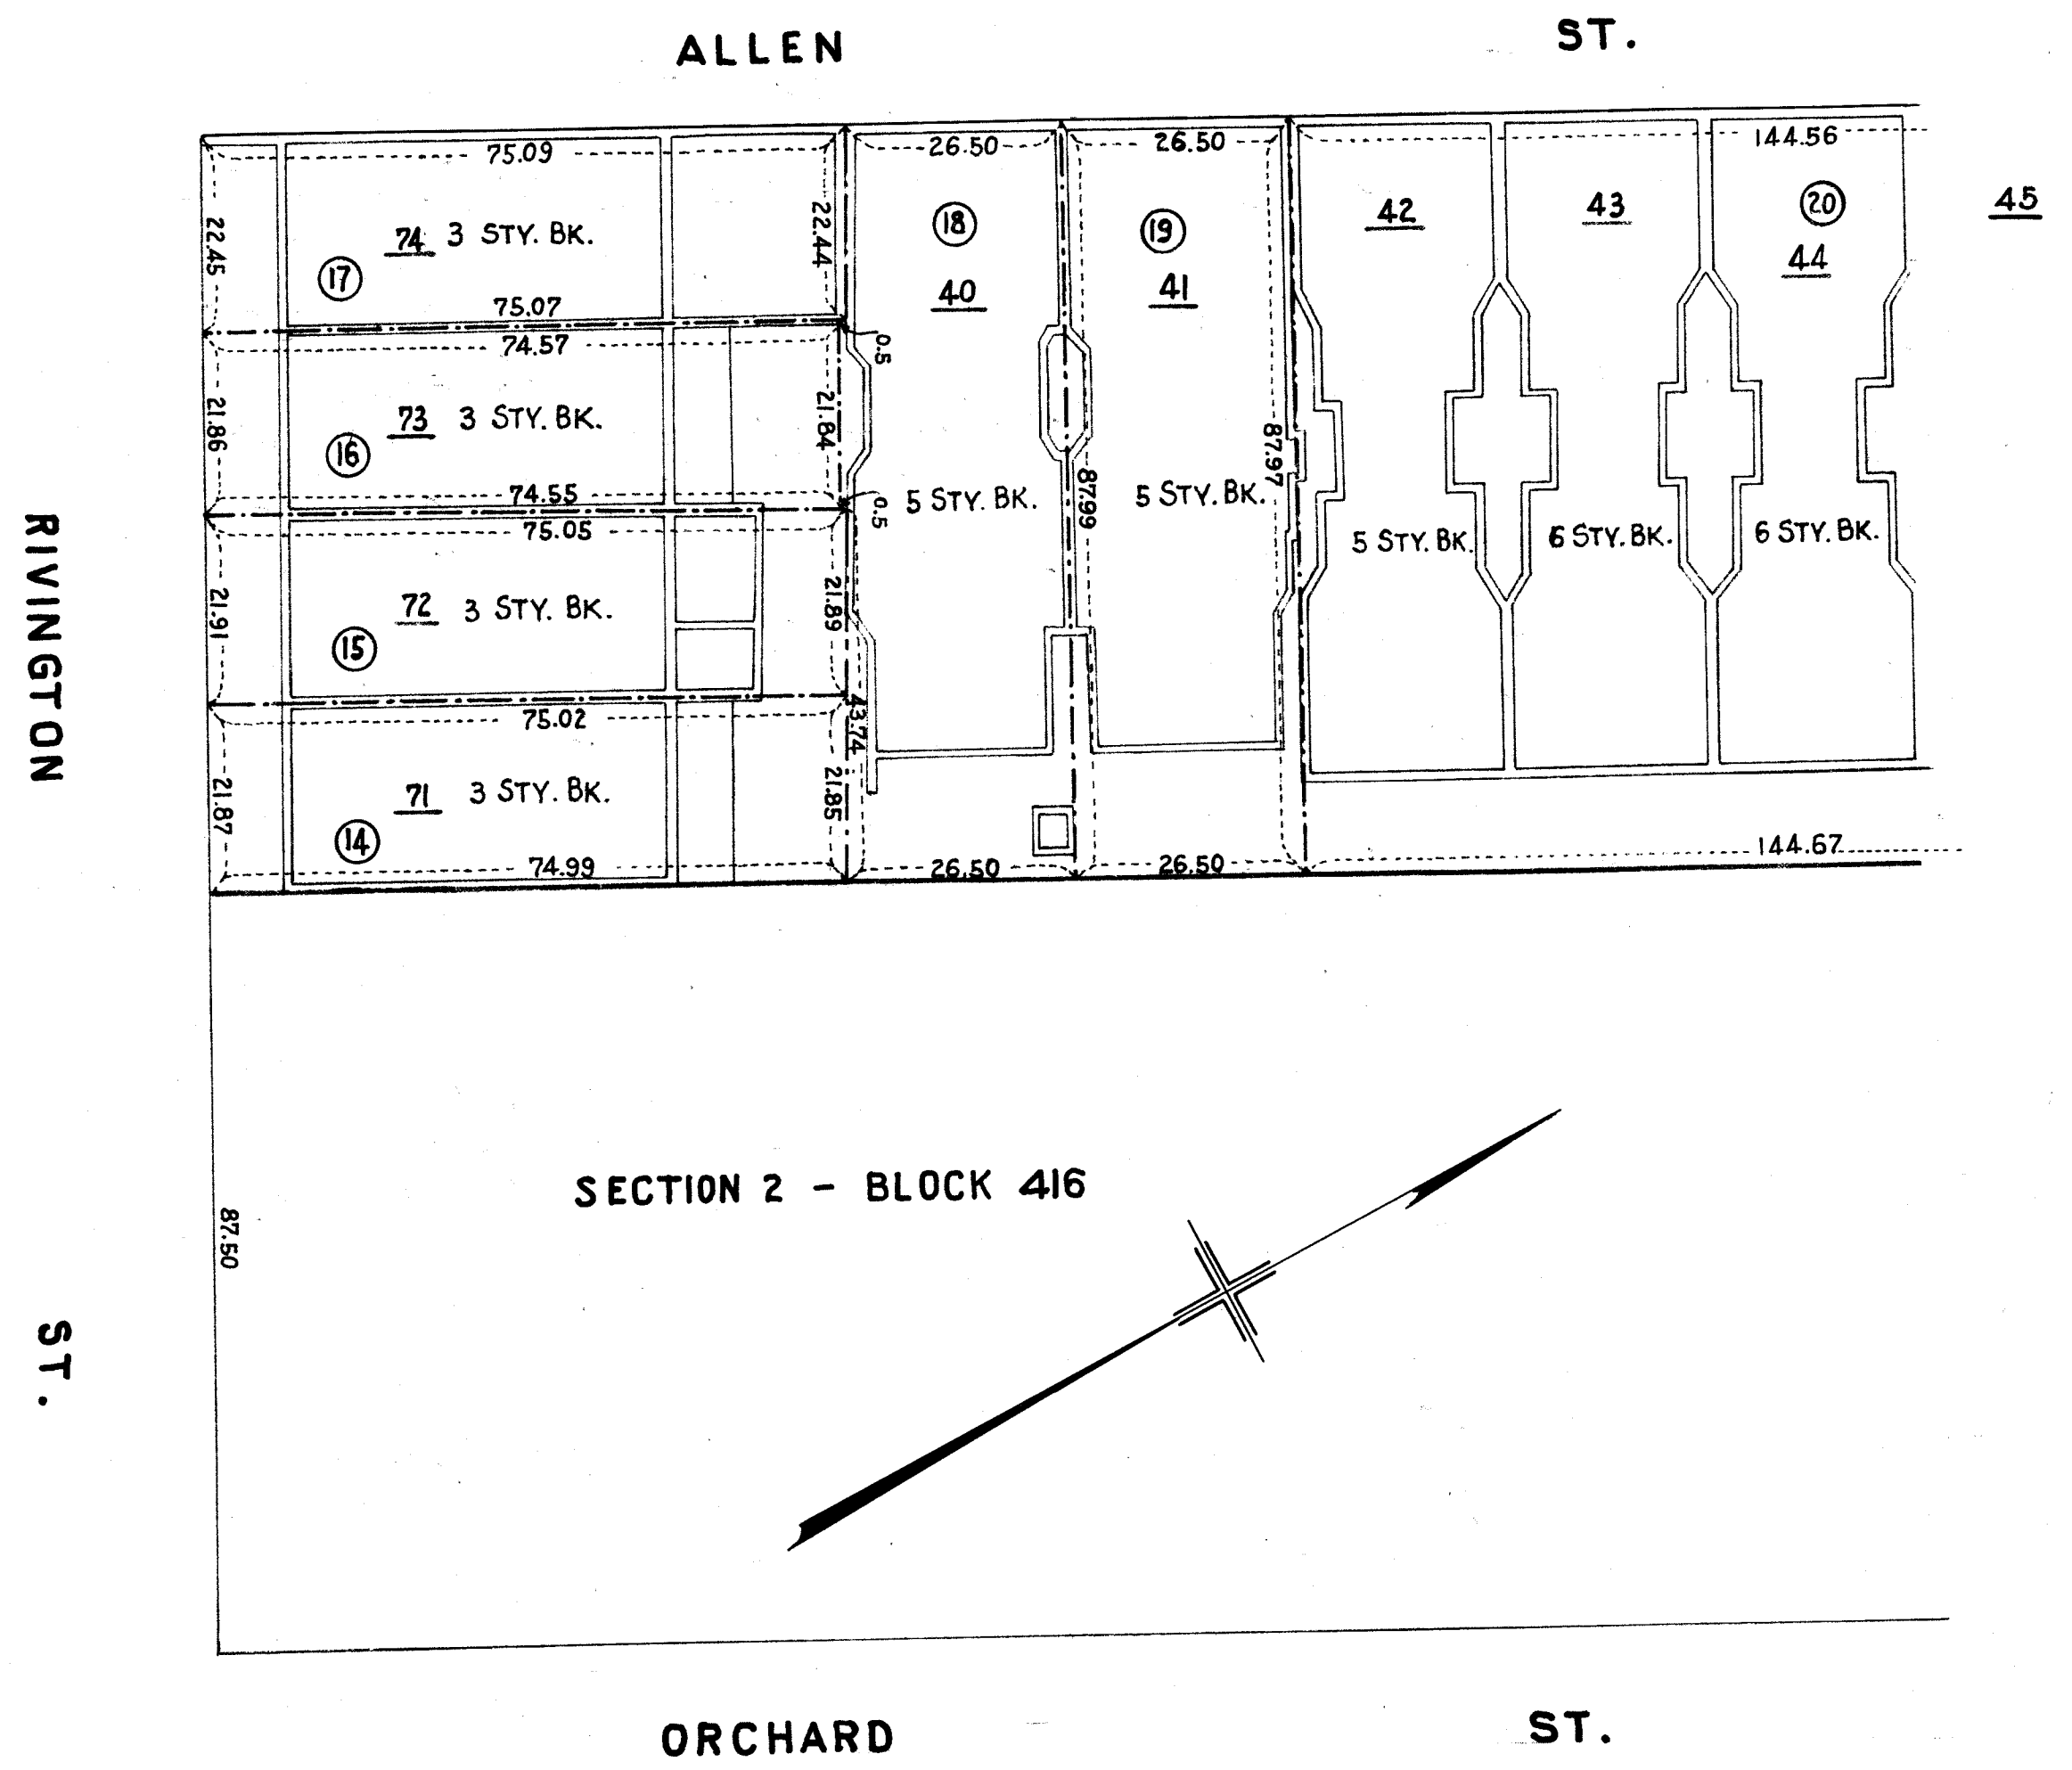

DAMAGE MAP 3
SCALE 1" = 20'

FILE NO 51.2 ACC. NO 25957


Owner 10

(B)

ALLEN

ST.

44

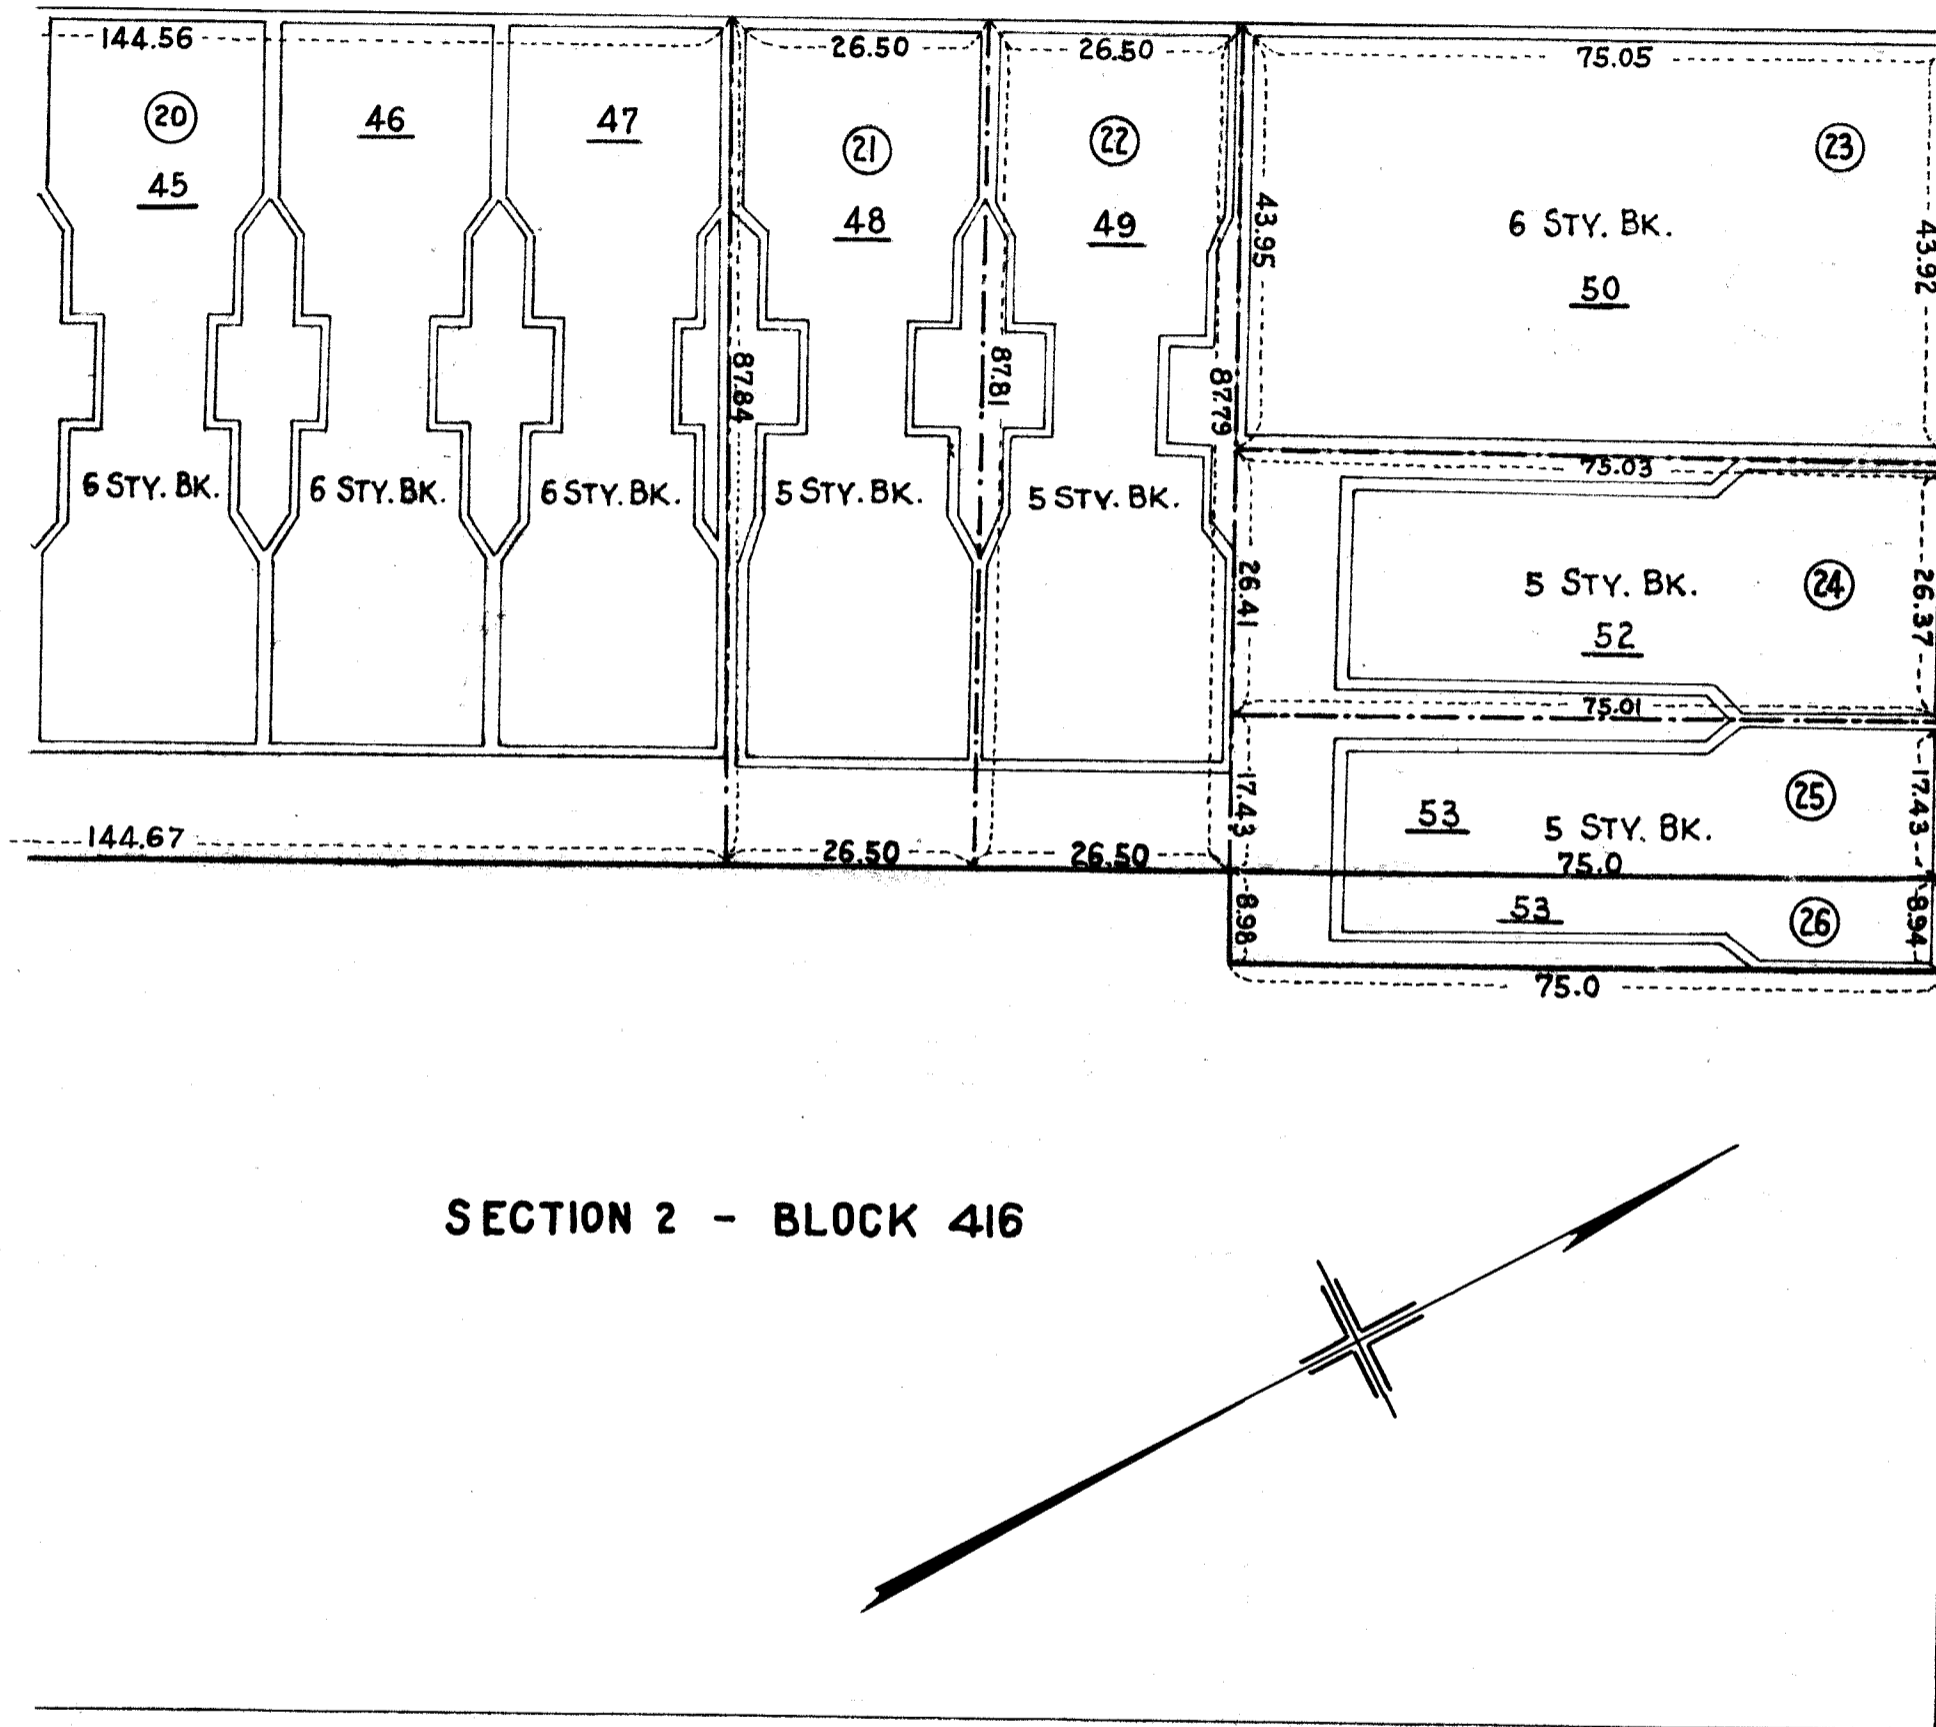

SECTION 2 - BLOCK 416

ORCHARD

ST.

STANTON

ST.


DAMAGE MAP 4

SCALE 1" = 20'

FILE NO 51.2 ACC. NO 25957

Owner 10


25957

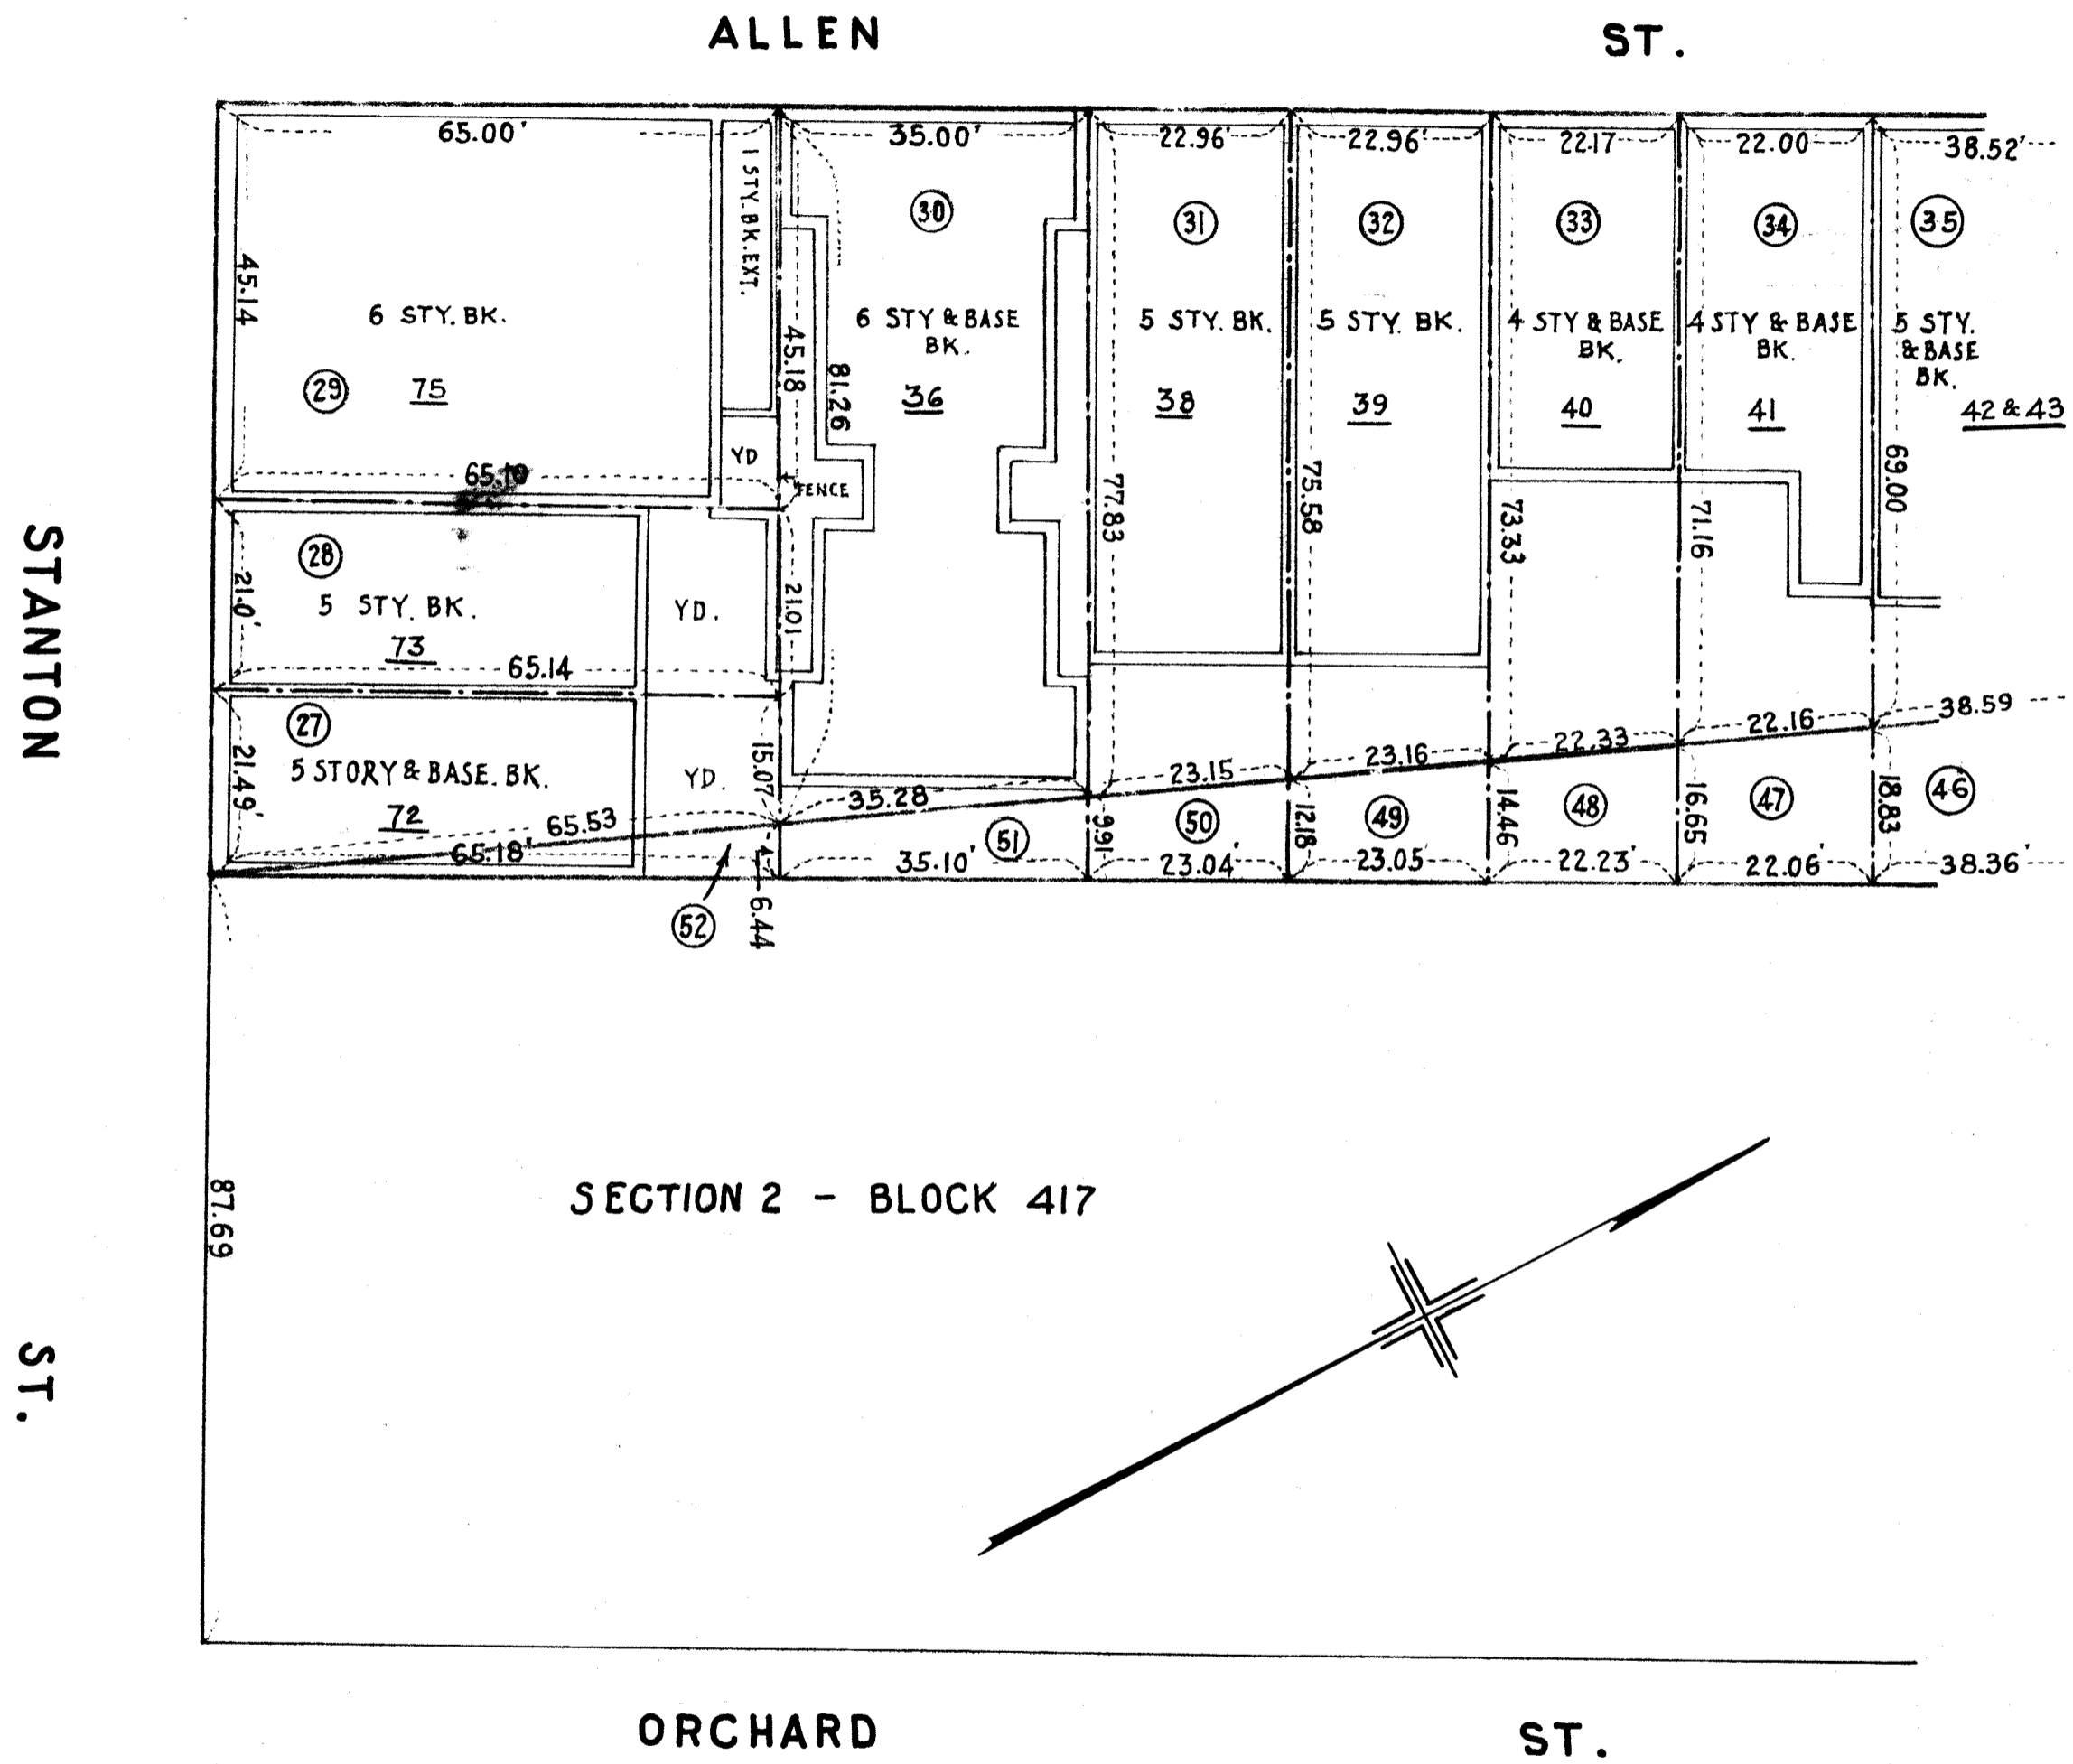

DAMAGE MAP 5

SCALE 1" = 20'

FILE NO 51.2 ACC. NO 25957

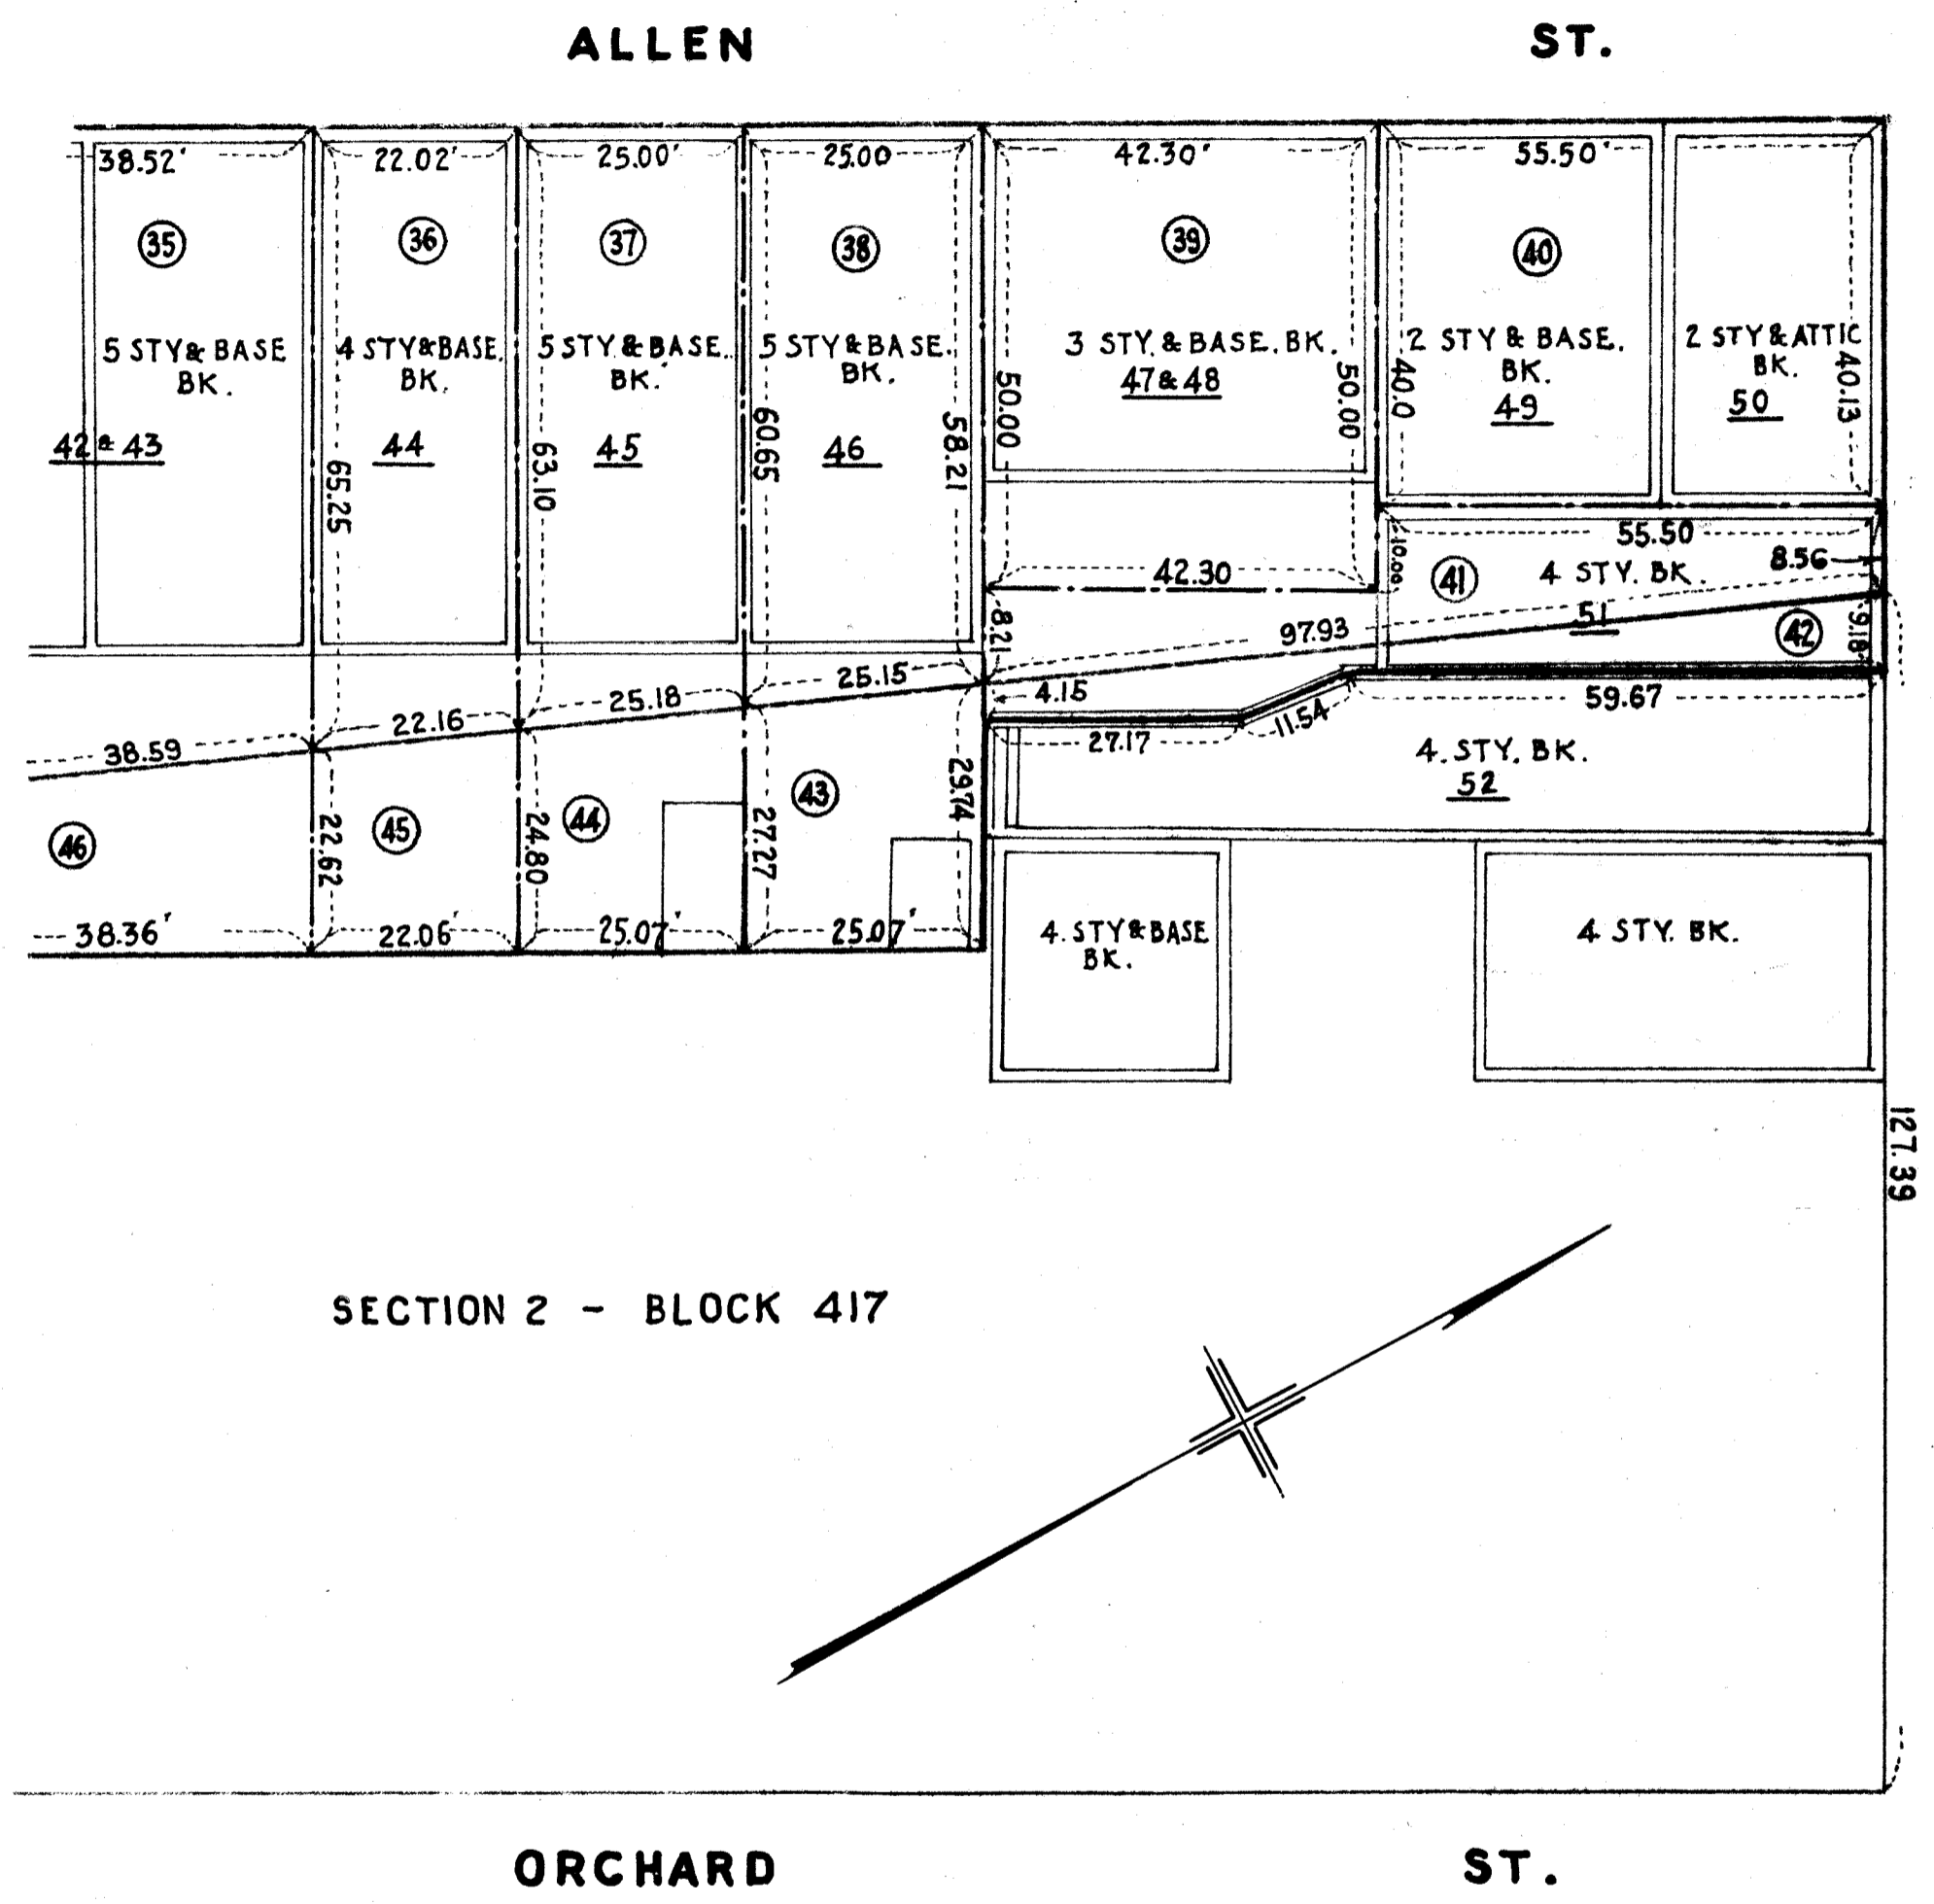

SECTION 2 - BLOCK 417

EAST HOUSTON ST.

DAMAGE MAP 6
SCALE 1" = 20'

FILE NO 51.2 ACC. NO 25957

(B)


25957

Drawer 10

ELDRIDGE ST.

STANTON ST.

SECTION 2 - BLOCK 417

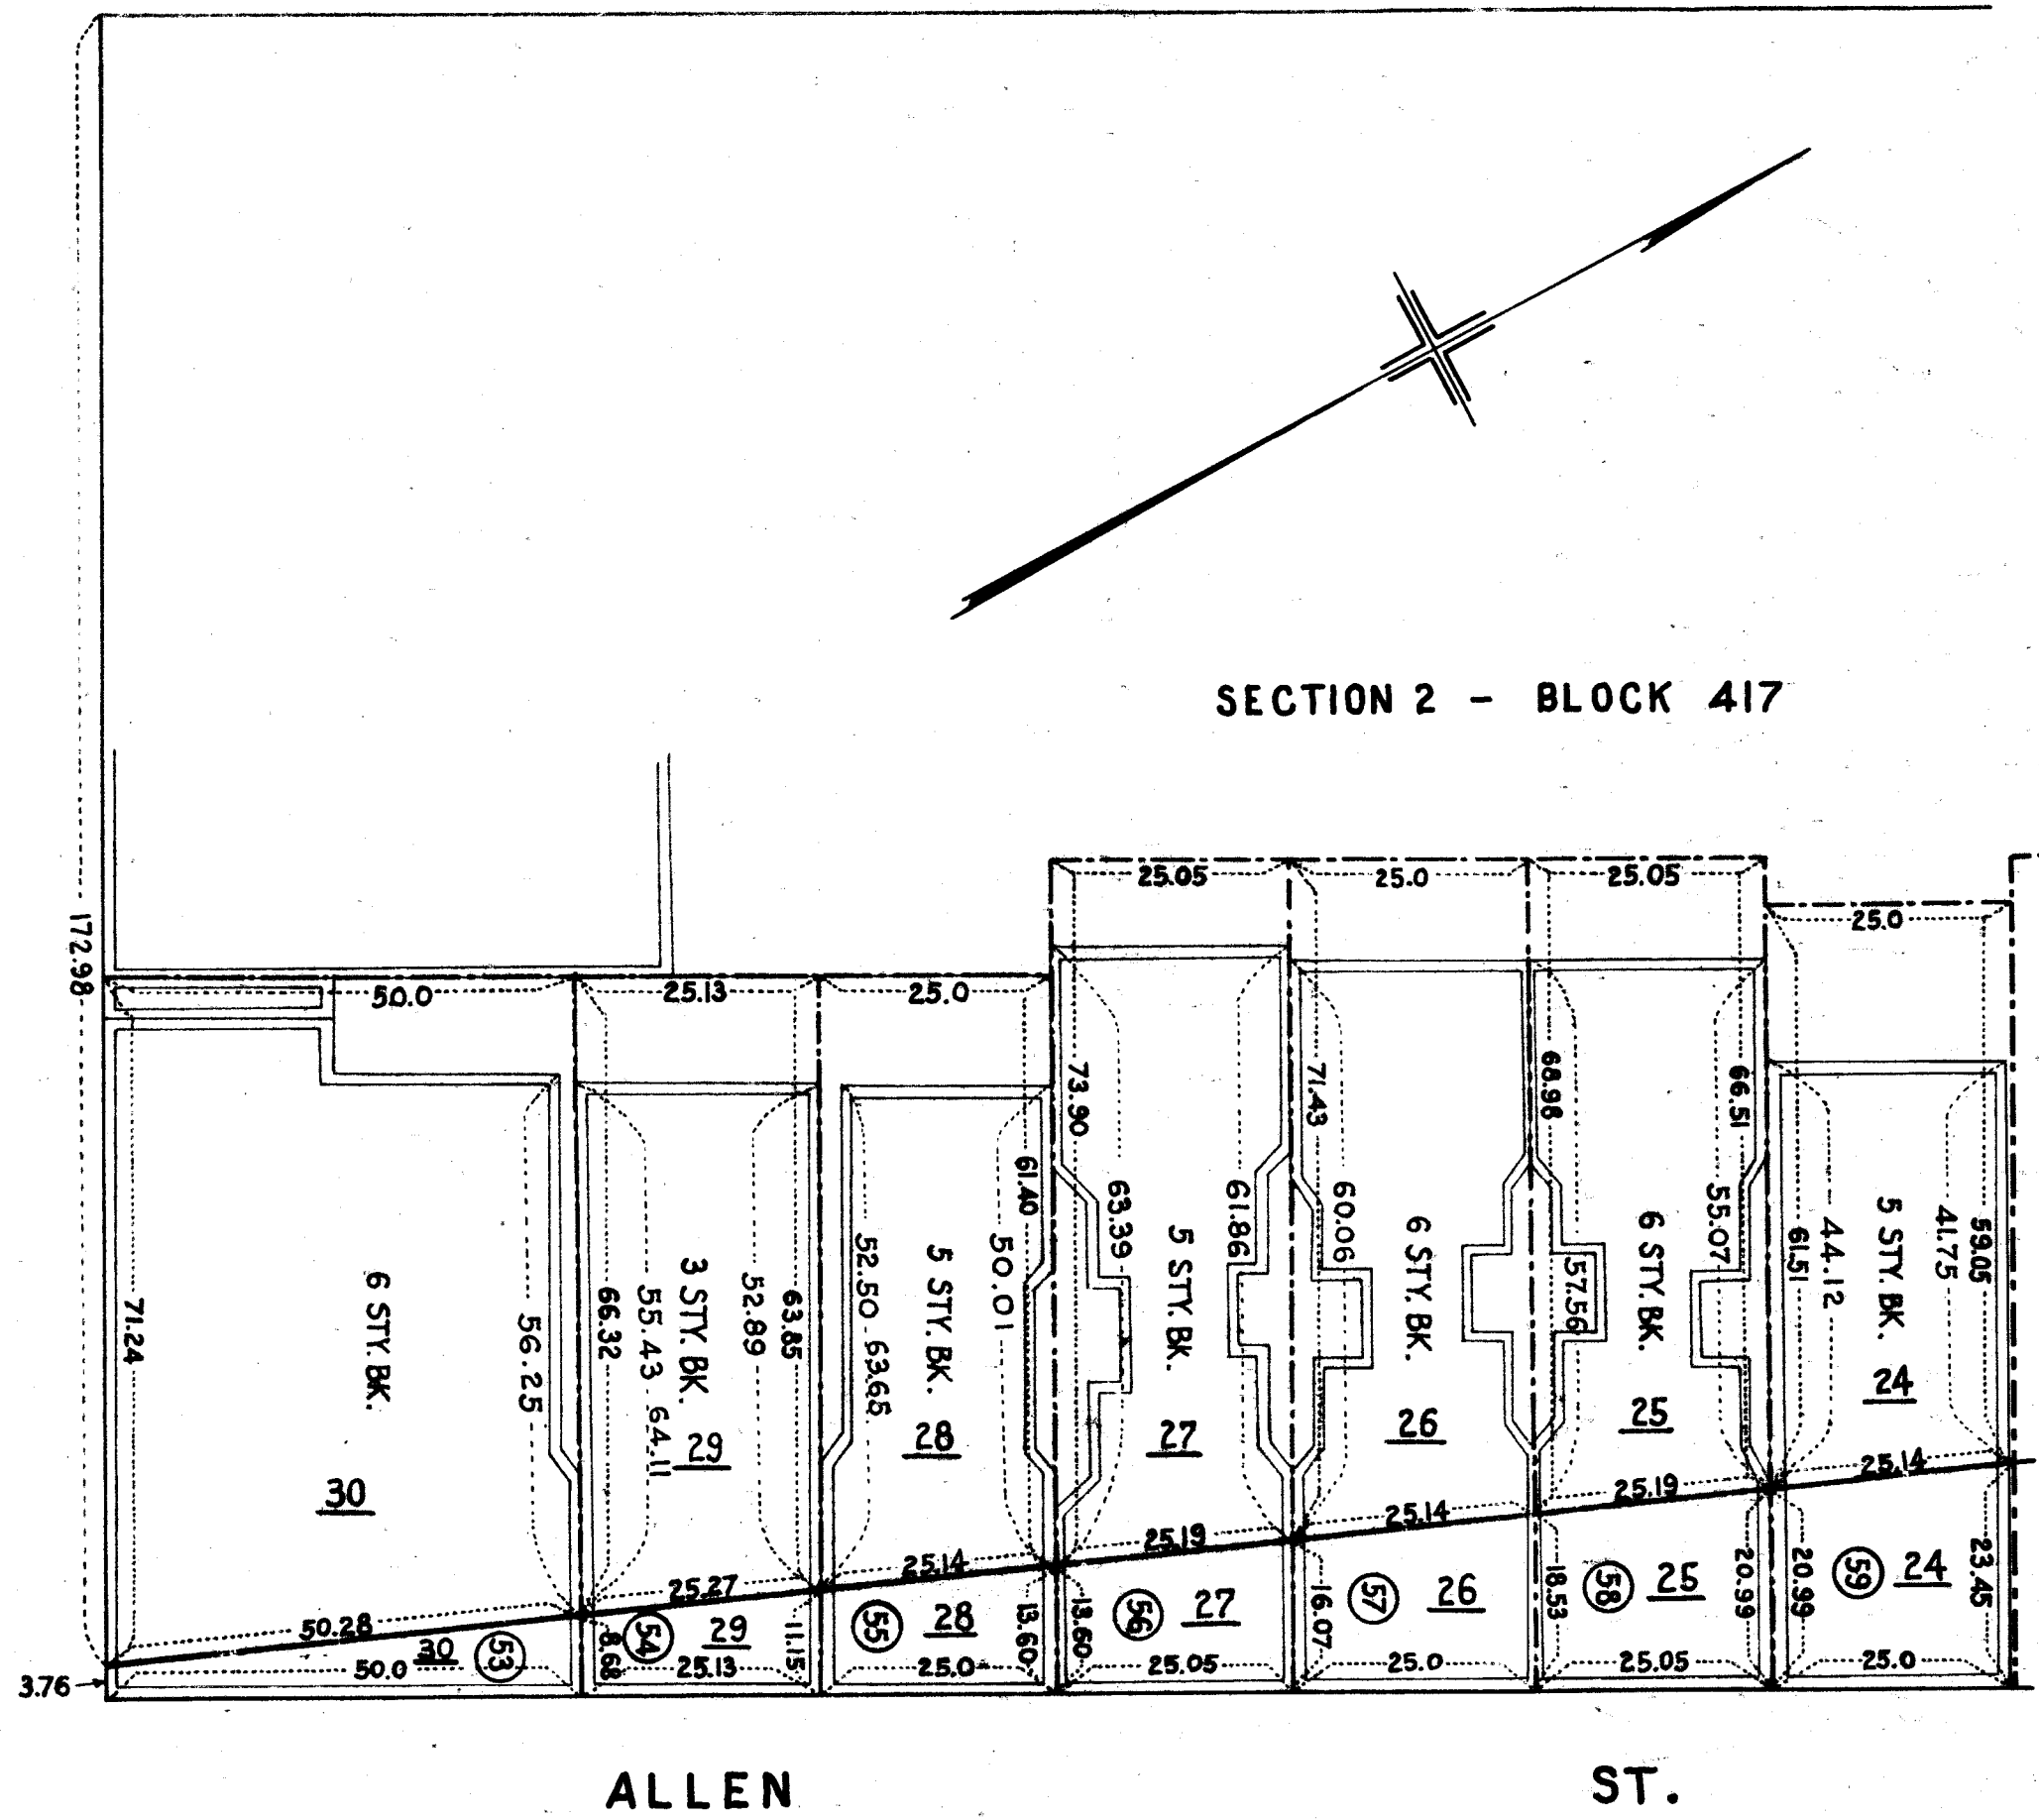

DAMAGE MAP 7
SCALE 1" = 20'

FILE NO 51.2 ACC. NO 25957

25957


Drawn 10

(60)

ELDRIDGE ST.

EAST HOUSTON ST.

SECTION 2 - BLOCK 417

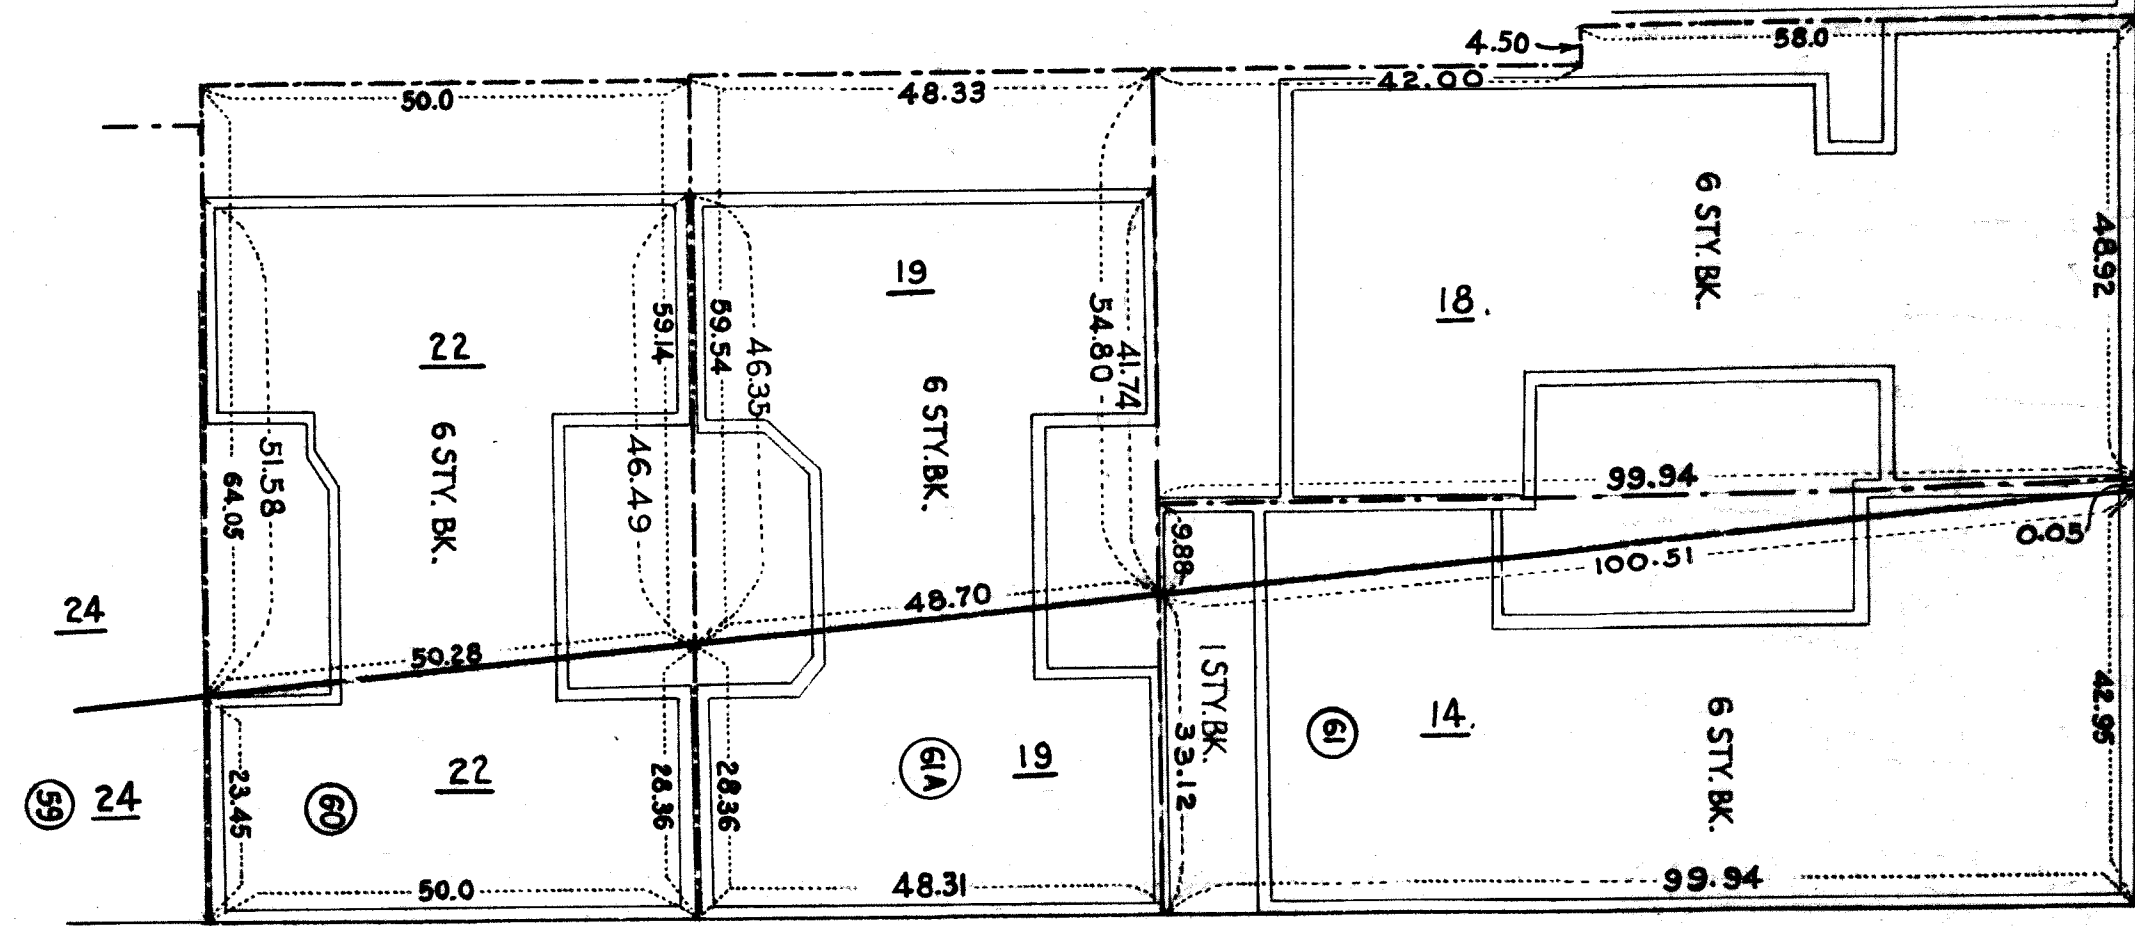

ALLEN ST.

DAMAGE MAP 8


SCALE 1" = 20'

FILE NO 51.2 ACC. NO 23957

25957

Owner 10

(B)

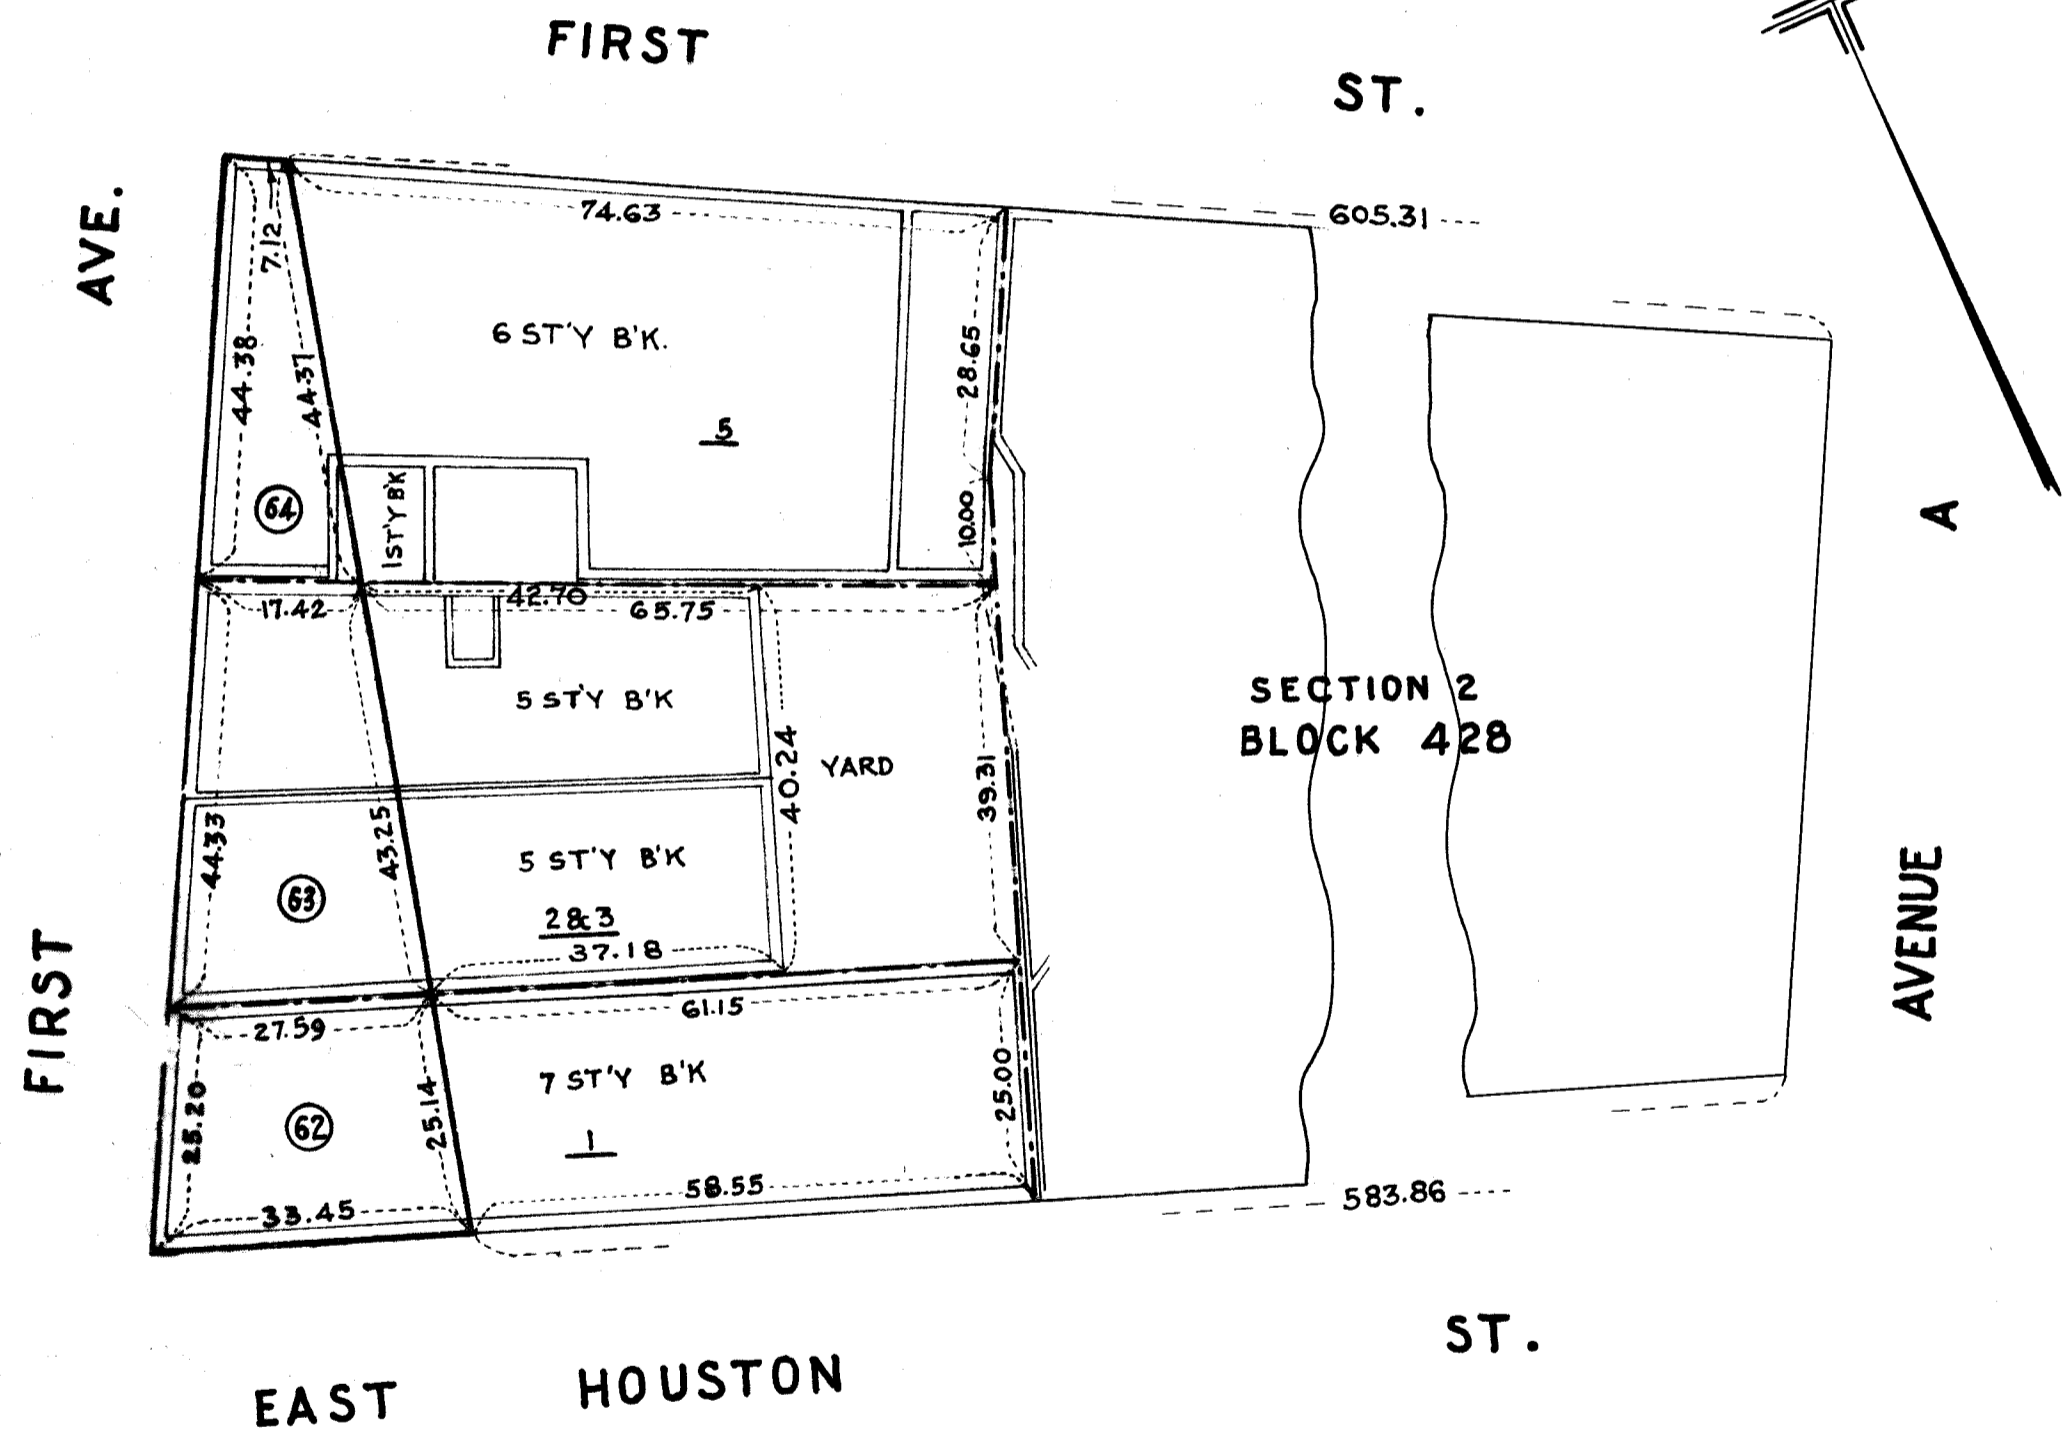

DAMAGE MAP 3

SCALE 1" = 20'

FILE NO 51.2 ACC. NO 25937



25937

Drawn 10