


Drawn 13

LEGEND

LIMITS OF AREA OF ASSESSMENTS AS DEFINED BY BOARD OF E & A SHOWN THUS -  
PROPERTY SUBDIVISION LINES SHOWN THUS -  
TAX LOT NUMBERS SHOWN THUS -  
BENEFIT PARCEL NUMBERS SHOWN THUS -

21 (6)

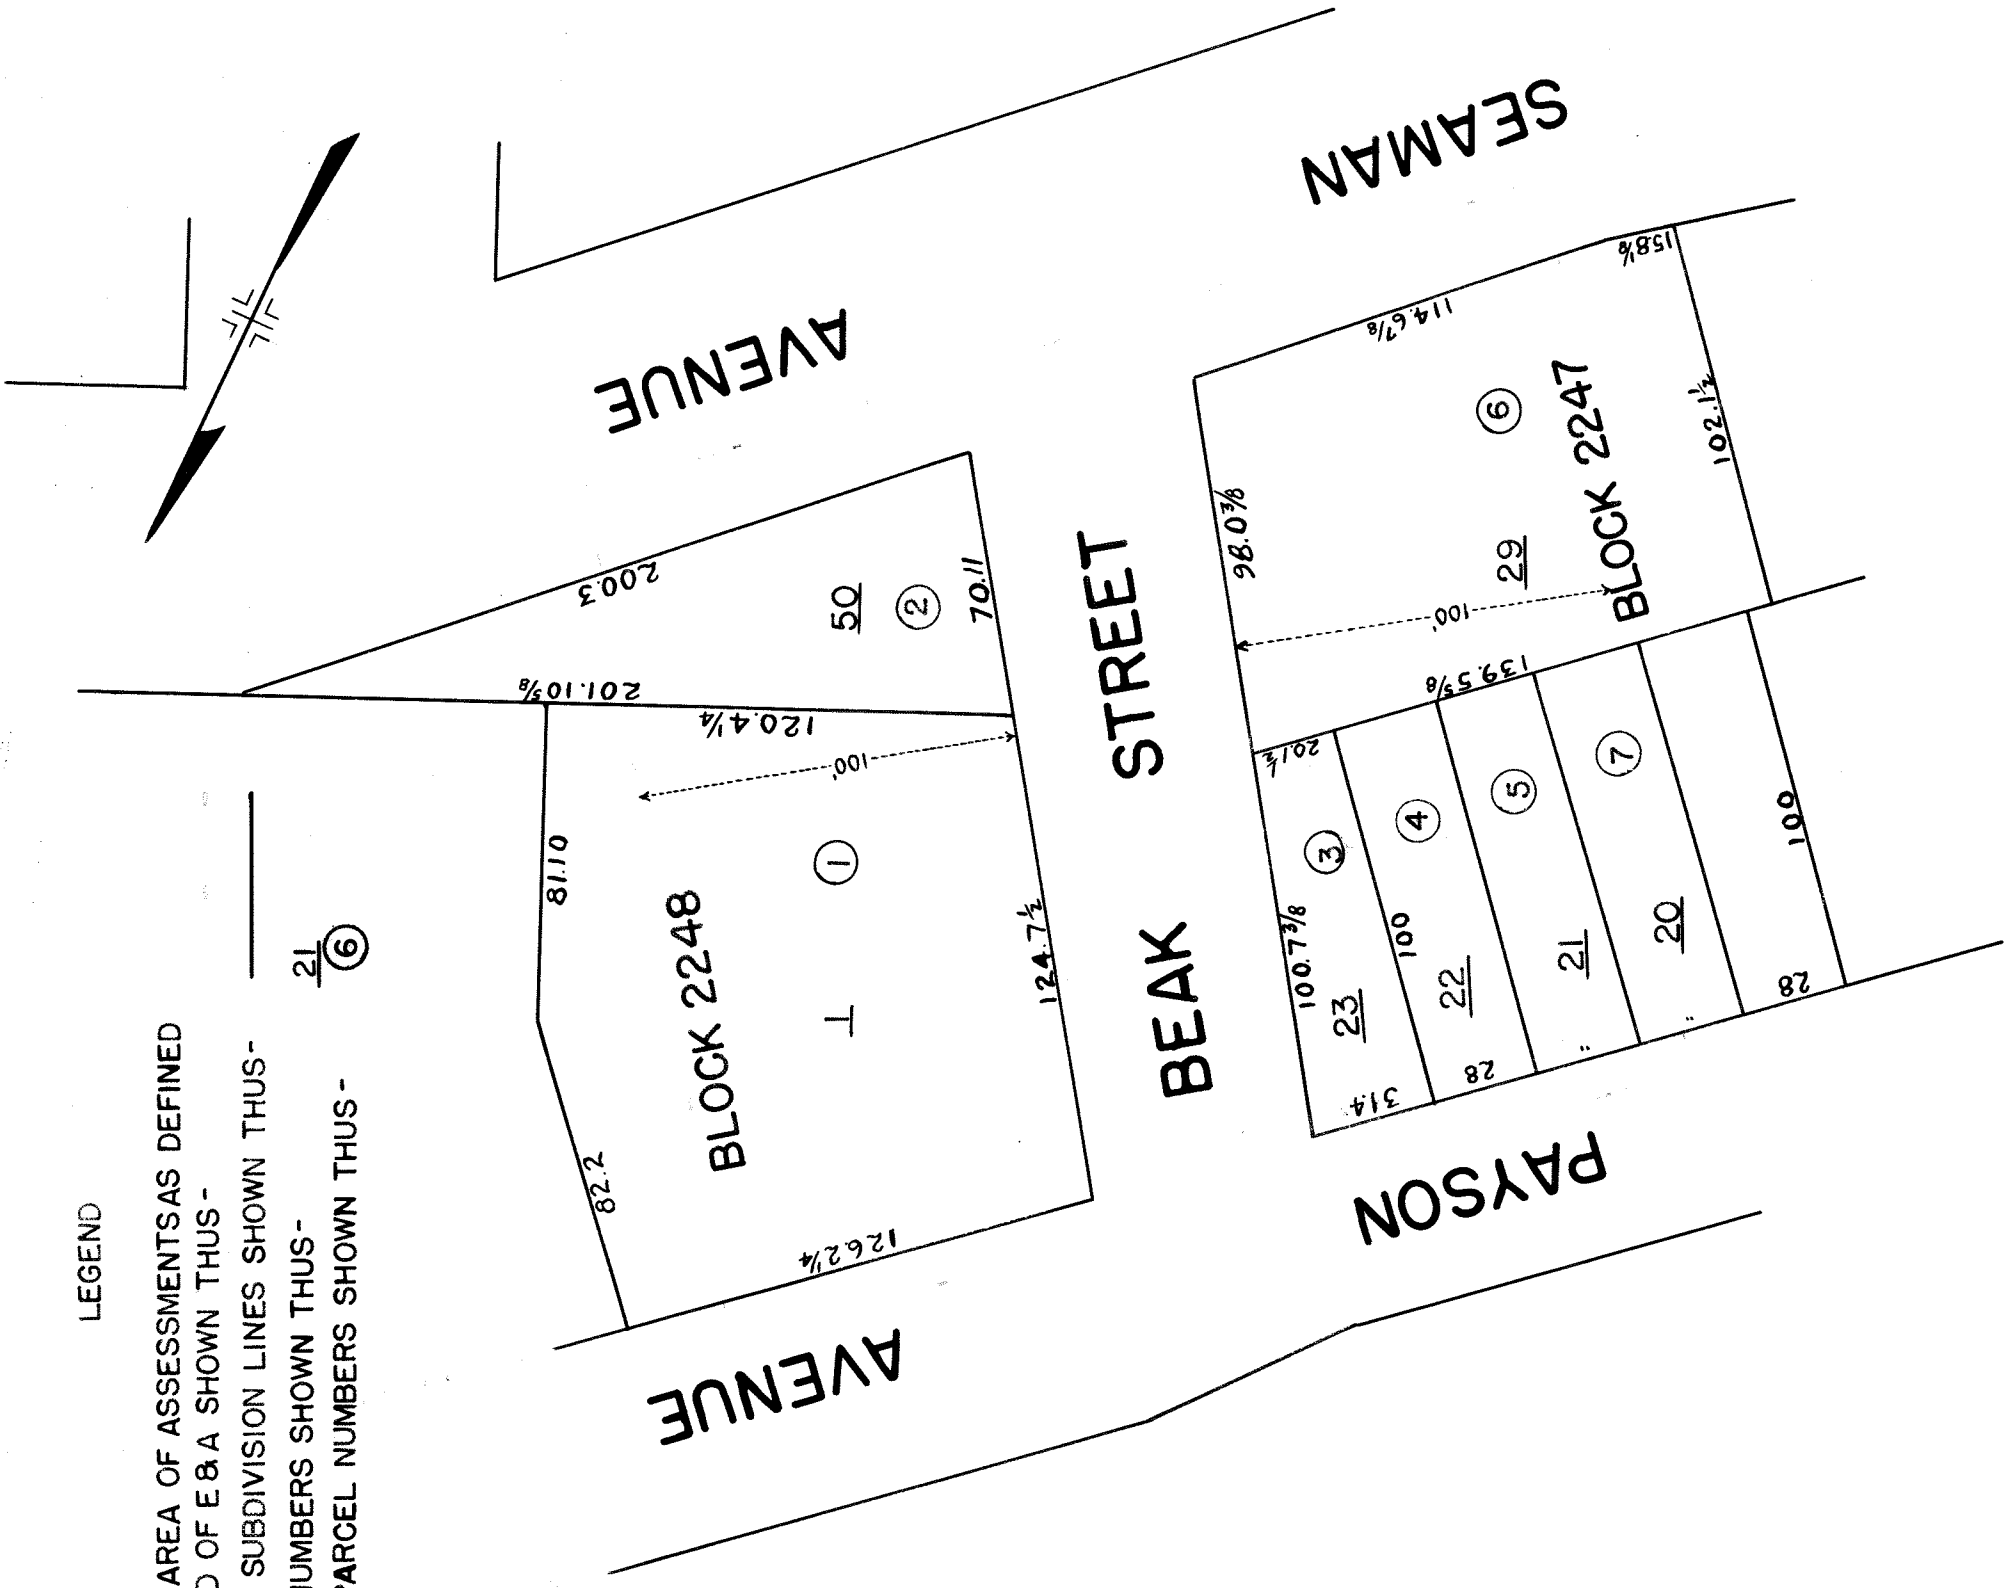

# BENEFIT MAP

IN

THE MATTER OF ACQUIRING TITLE TO

## BEAK STREET

BETWEEN PAYSON AVENUE AND SEAMAN AVENUE

IN THE BOROUGH OF MANHATTAN  
CITY OF NEW YORK

Acc. No. 27412

DATED APRIL 15 1936

SCALE 1"=50'

*William P. ...*  
CHIEF ENGINEER

*William P. ...*  
PRESIDENT BOROUGH OF MANHATTAN

FILE No. 32.2 Acc. No. 27412