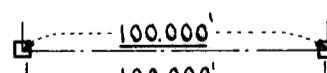
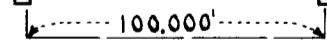


LEGEND  
 MONUMENTS, MONUMENT LINES AND DISTANCES SHOWN THUS   
 D.P.W. BORO. SURVEY LINES AND DISTANCES SHOWN THUS 

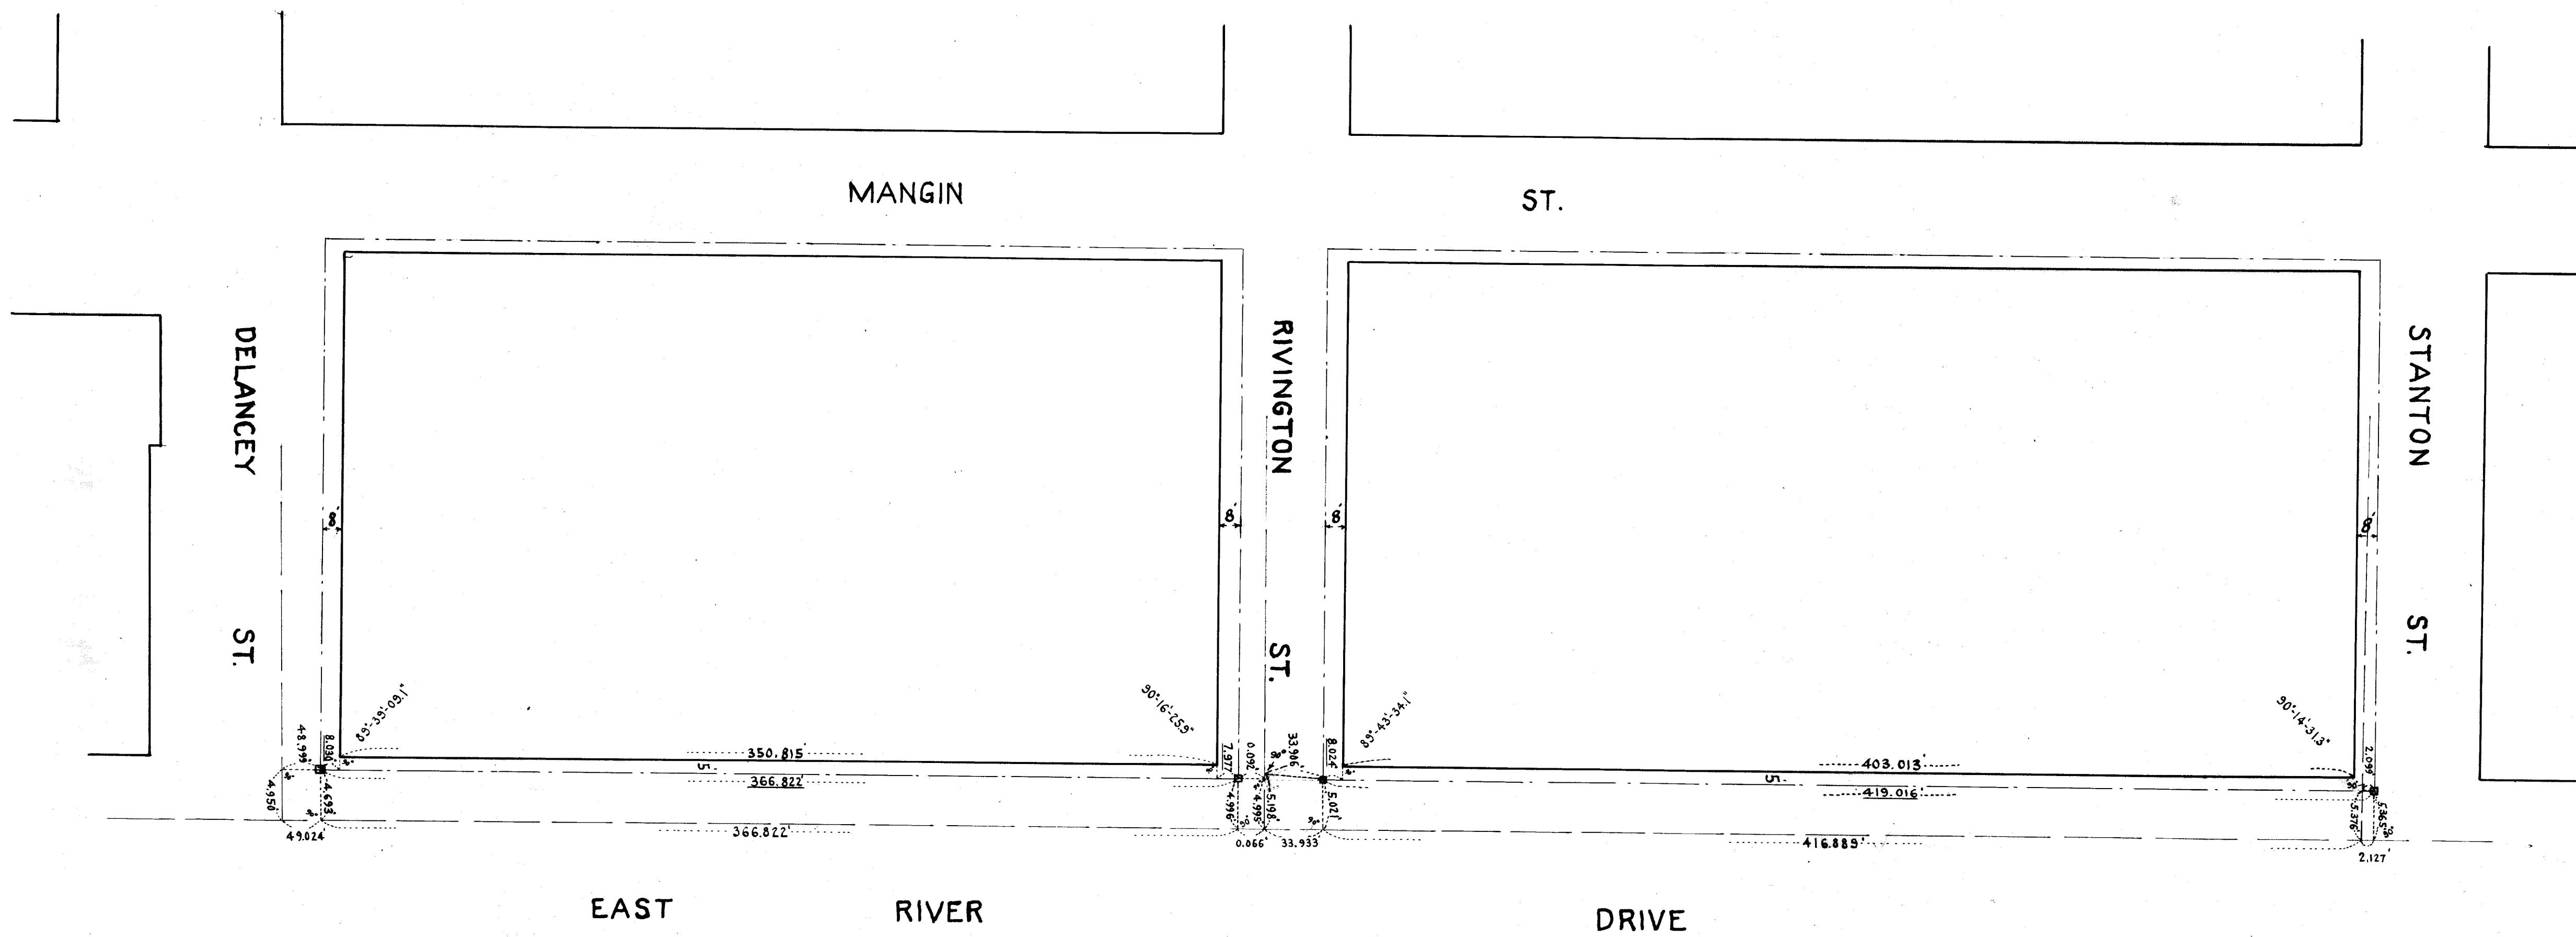
W.P.A. SET MONUMENTS ON A 10' OFFSET LINE  
 (CRONIN)

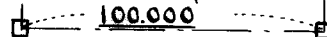
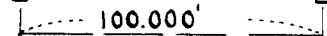
MONUMENT DATA  
 FOR  
 EAST RIVER DRIVE  
 GRAND ST. TO 14<sup>TH</sup> ST.  
 SEP. 3, 1936. SCALE: AS SHOWN

DRAWN BY H.H.R.  
 CHECKED BY W.K.

Drawn 13

87458  
 B  
 27458



LEGEND—  
 MONUMENTS, MONUMENT LINES AND DISTANCES SHOWN THUS  100.000  
 D.P.W. BORO. SURVEY LINES AND DISTANCES SHOWN THUS  100.000

MONUMENT DATA  
 FOR  
 EAST RIVER DRIVE  
 GRAND ST. TO 14<sup>TH</sup> ST.

SEP. 3, -1936 SCALE: AS SHOWN

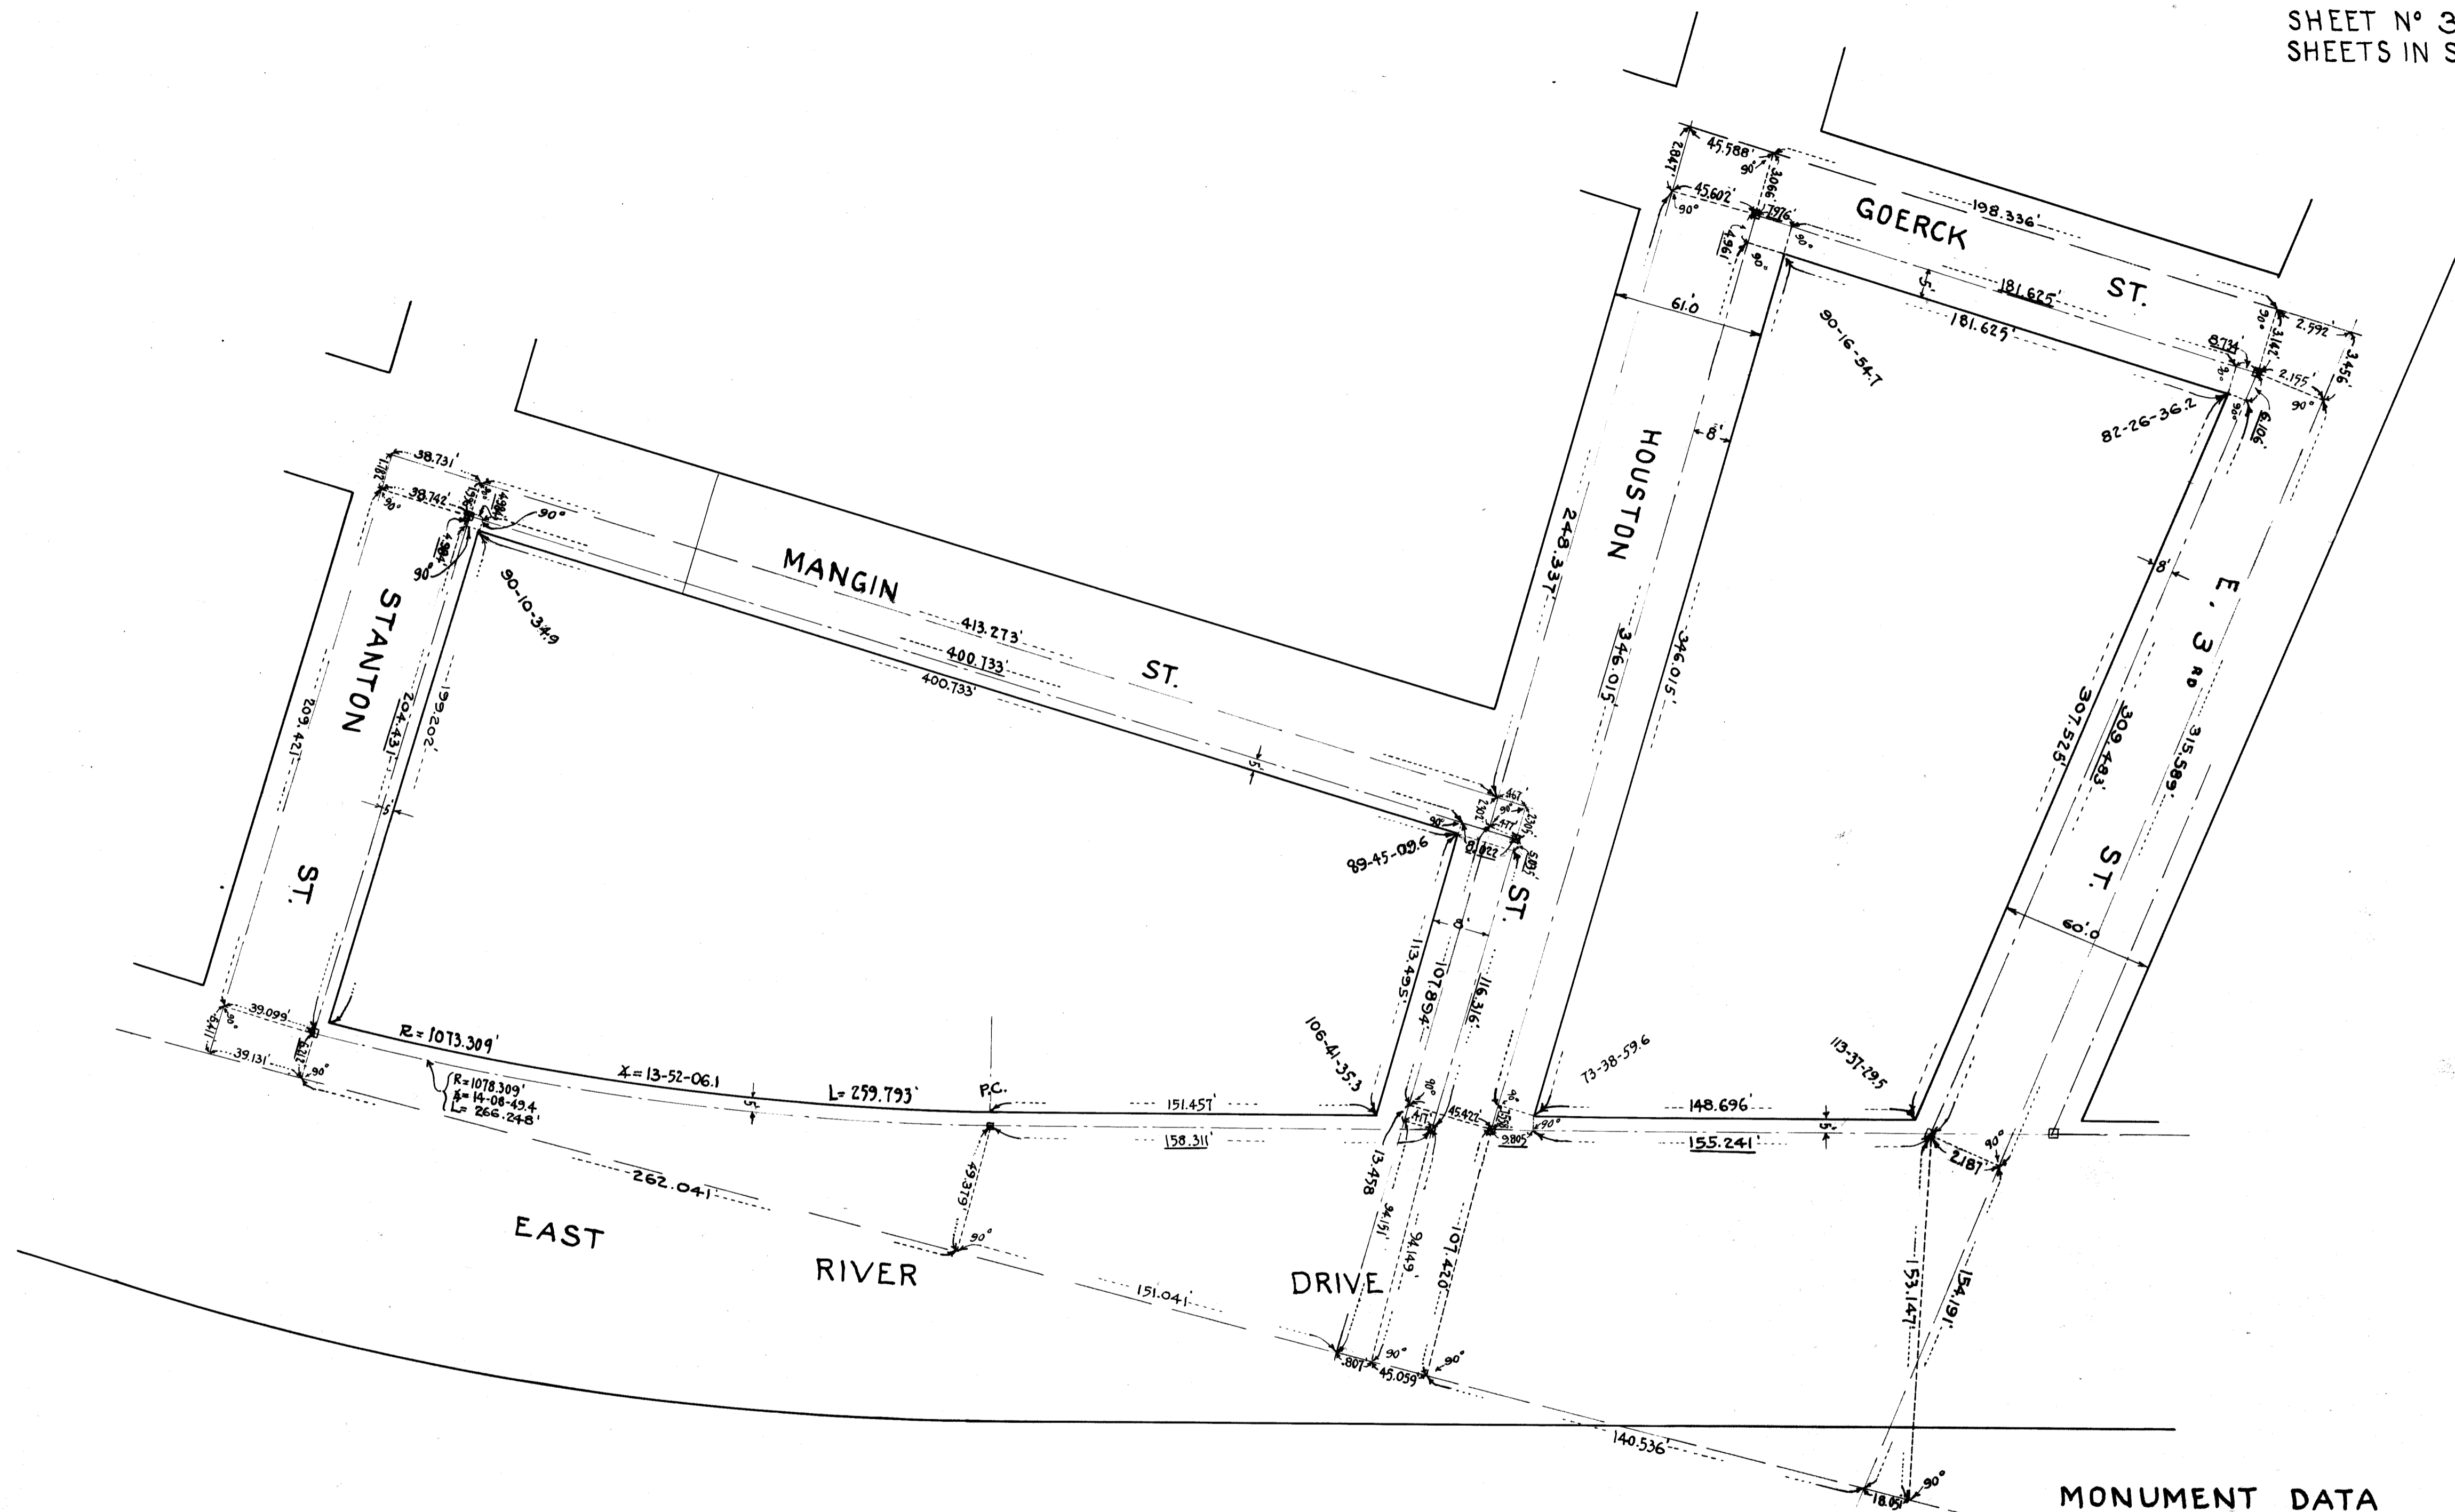
DRAWN BY R.H.B.  
 CHECKED BY W.K.


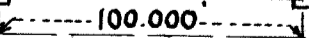
*Drawn 13*

FILE NO. 8524

Acc. 2710

(B)



LEGEND—  
 MONUMENTS, MONUMENT LINES AND DISTANCES SHOWN THUS   
 D.P.W. BORO. SURVEY LINES AND DISTANCES SHOWN THUS 

MONUMENT DATA  
 FOR  
 EAST RIVER DRIVE  
 GRAND ST. TO 14<sup>TH</sup> ST.

SEP. 3, 1936 SCALE: AS SHOWN

DRAWN BY R.H.B.  
 CHECKED BY H.H.R.

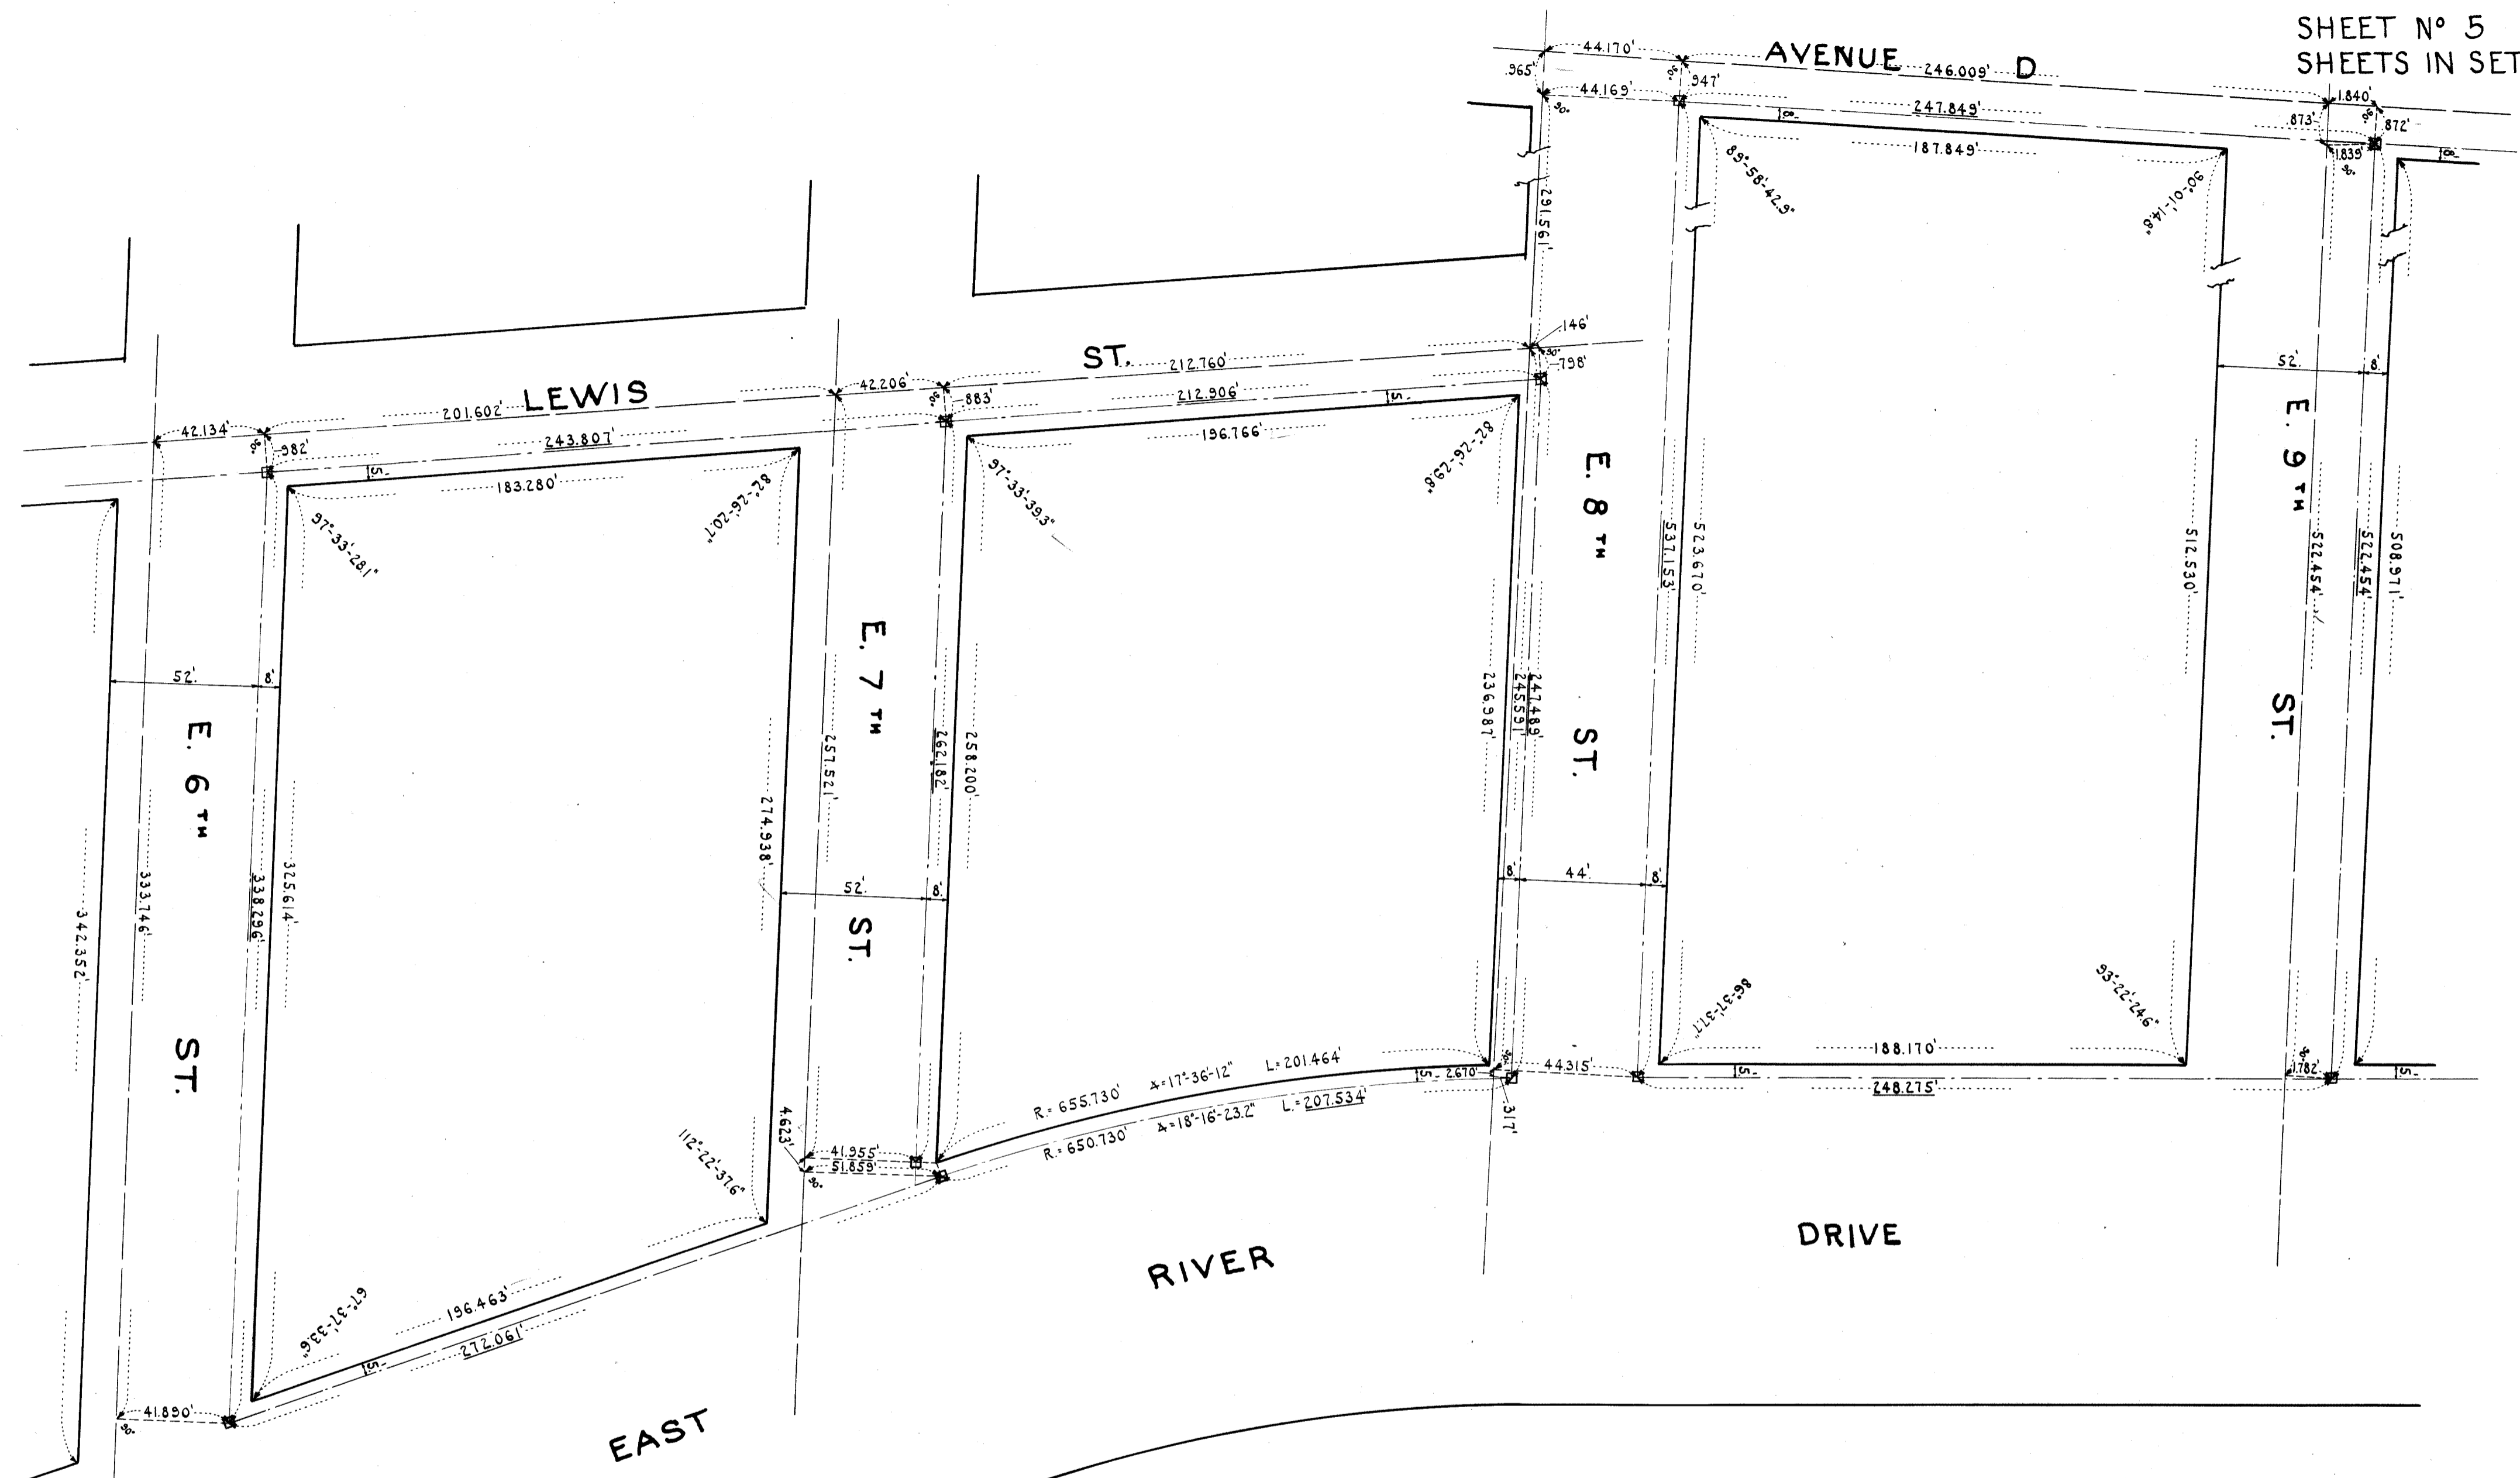
*Drawn 13*

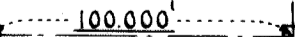
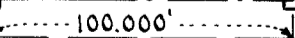
(B)

FILE N° 8524

27458





LEGEND—  
 MONUMENTS, MONUMENT LINES AND DISTANCES SHOWN THUS   
 D.P.W. BORO. SURVEY LINES AND DISTANCES SHOWN THUS 

MONUMENT DATA  
 FOR  
 EAST RIVER DRIVE  
 GRAND ST. TO 14<sup>TH</sup> ST.

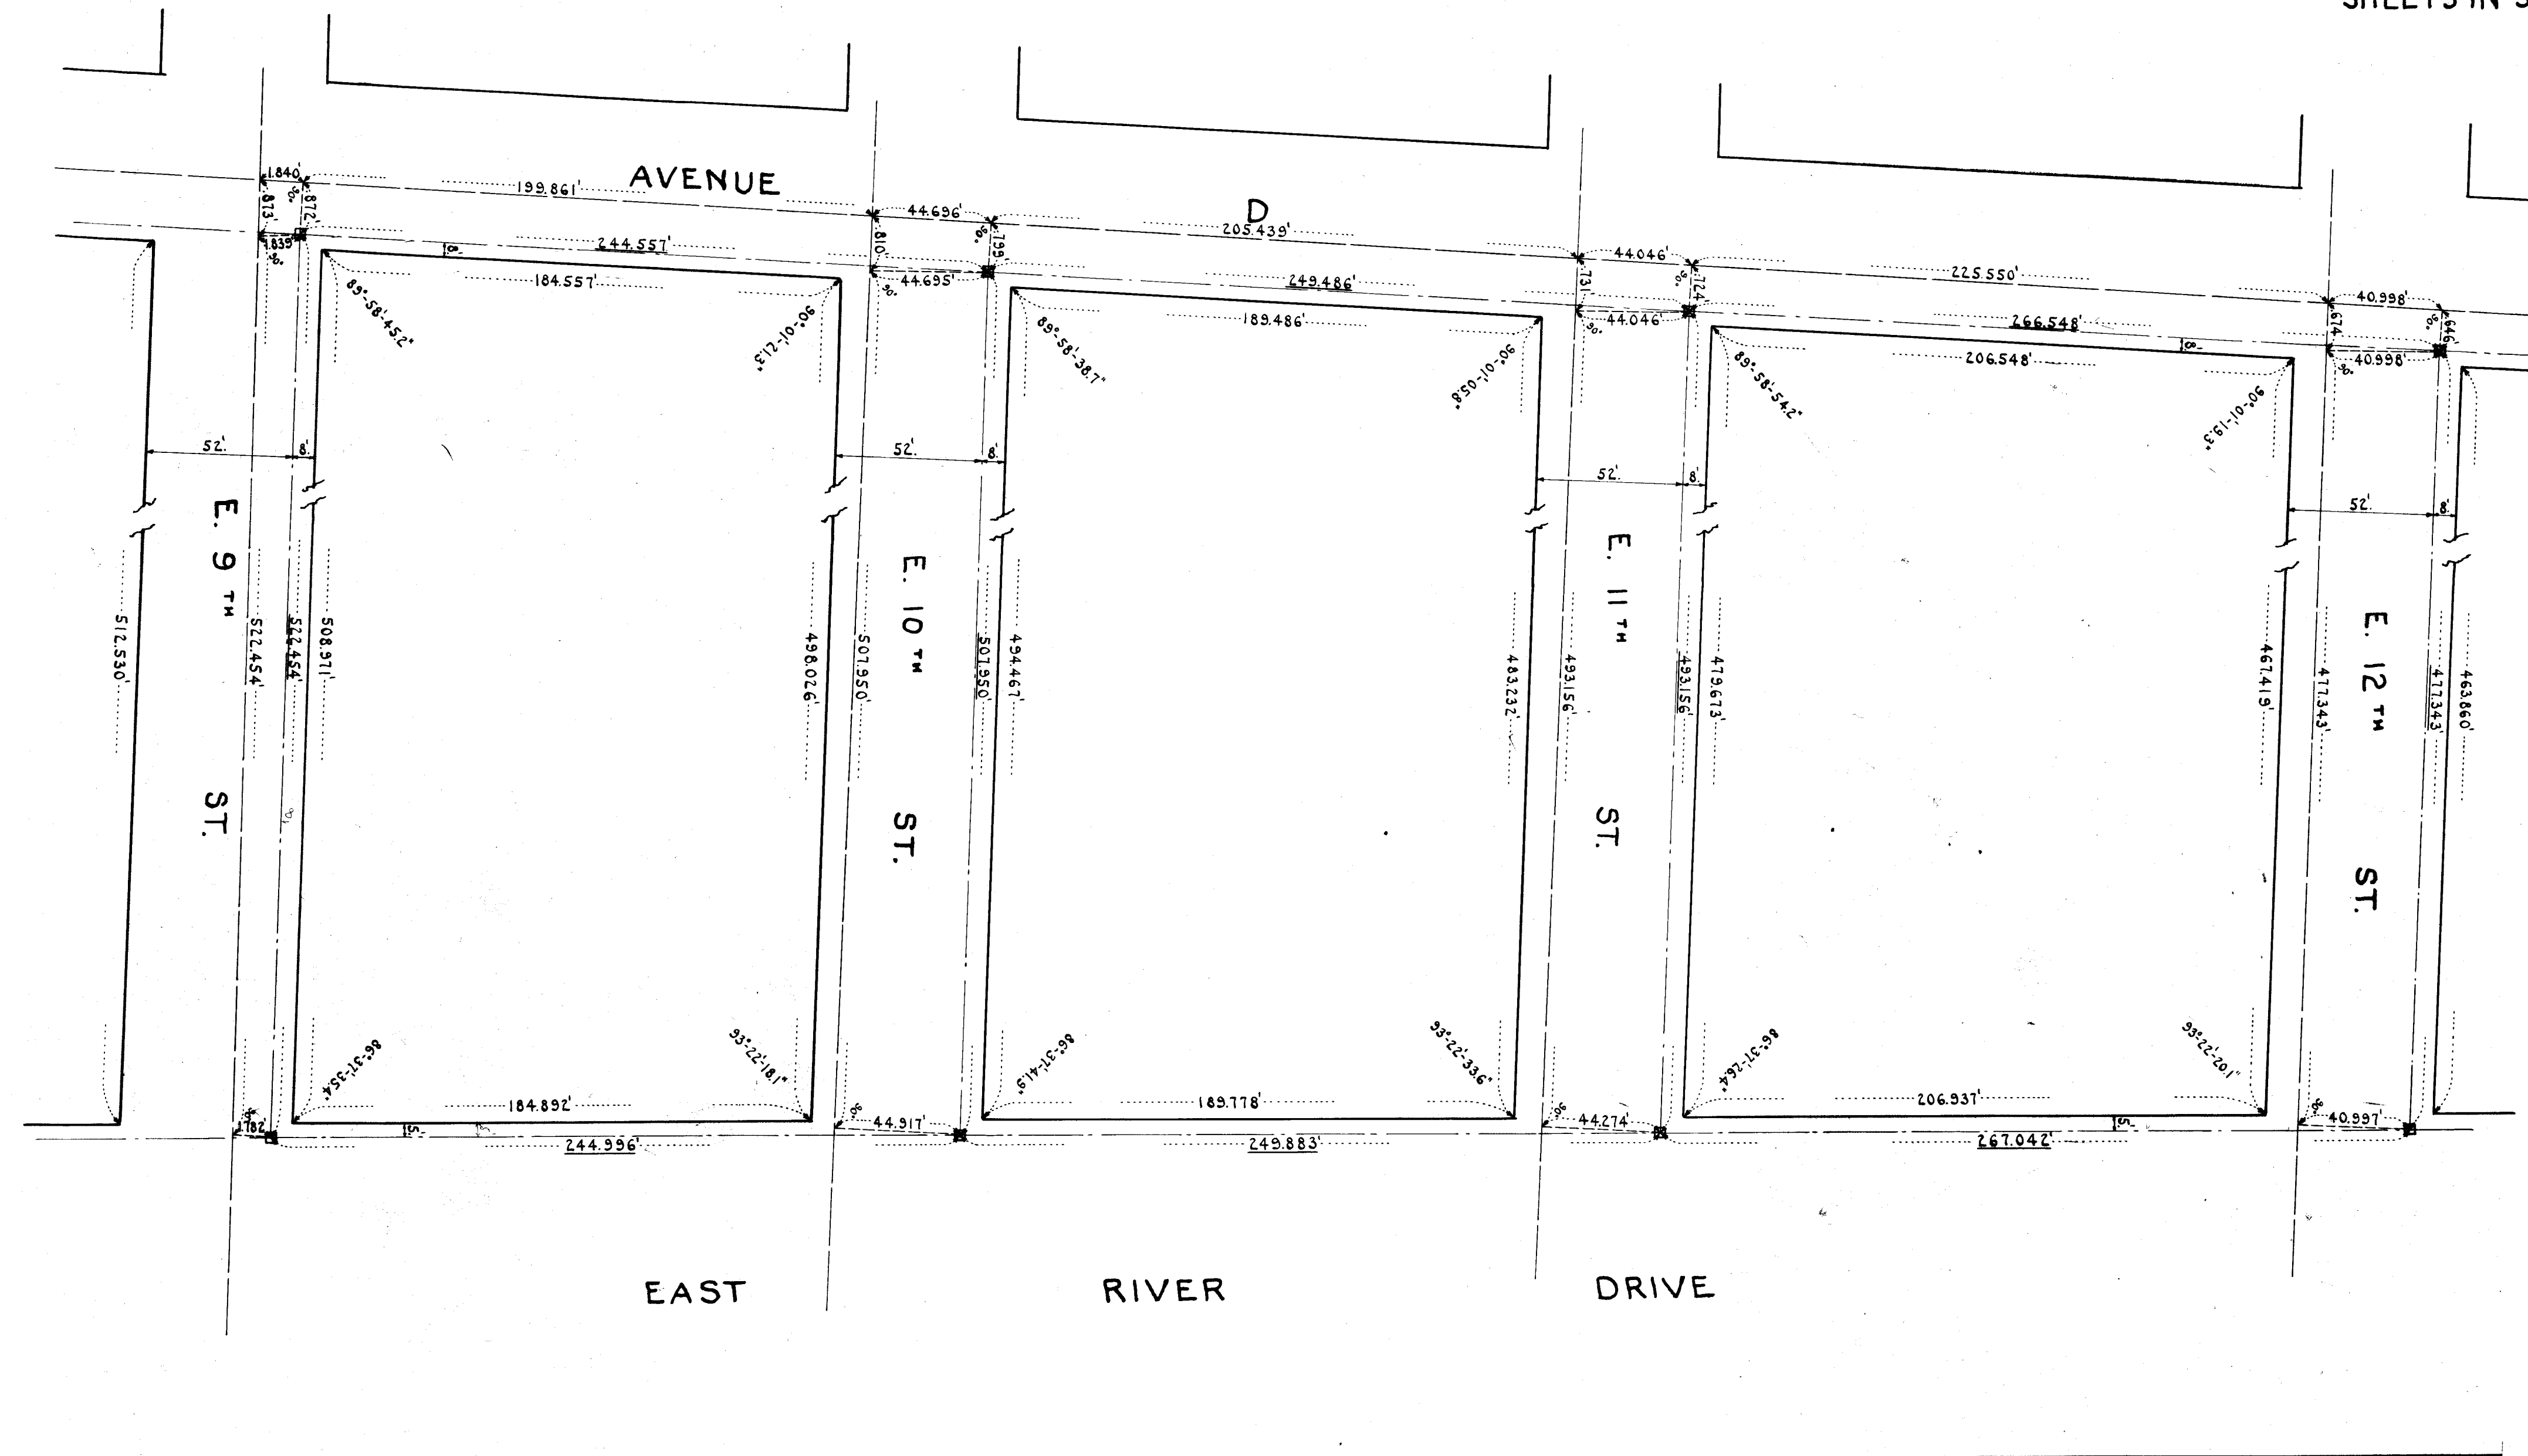
SEP. 3, 1936 SCALE: AS SHOWN

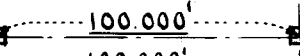
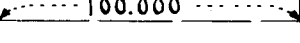
DRAWN BY R.H.B.  
 CHECKED BY W.K.

5 *Drawer 13*

FILE No. 85.24

**(B)**  
 Acc. 27458



LEGEND —  
 MONUMENTS, MONUMENT LINES AND DISTANCES SHOWN THUS   
 D.P.W. BORO. SURVEY LINES AND DISTANCES SHOWN THUS 

MONUMENT DATA  
 FOR  
 EAST RIVER DRIVE  
 GRAND ST. TO 14<sup>TH</sup> ST.  
 SEP. 3, 1936 SCALE: AS SHOWN

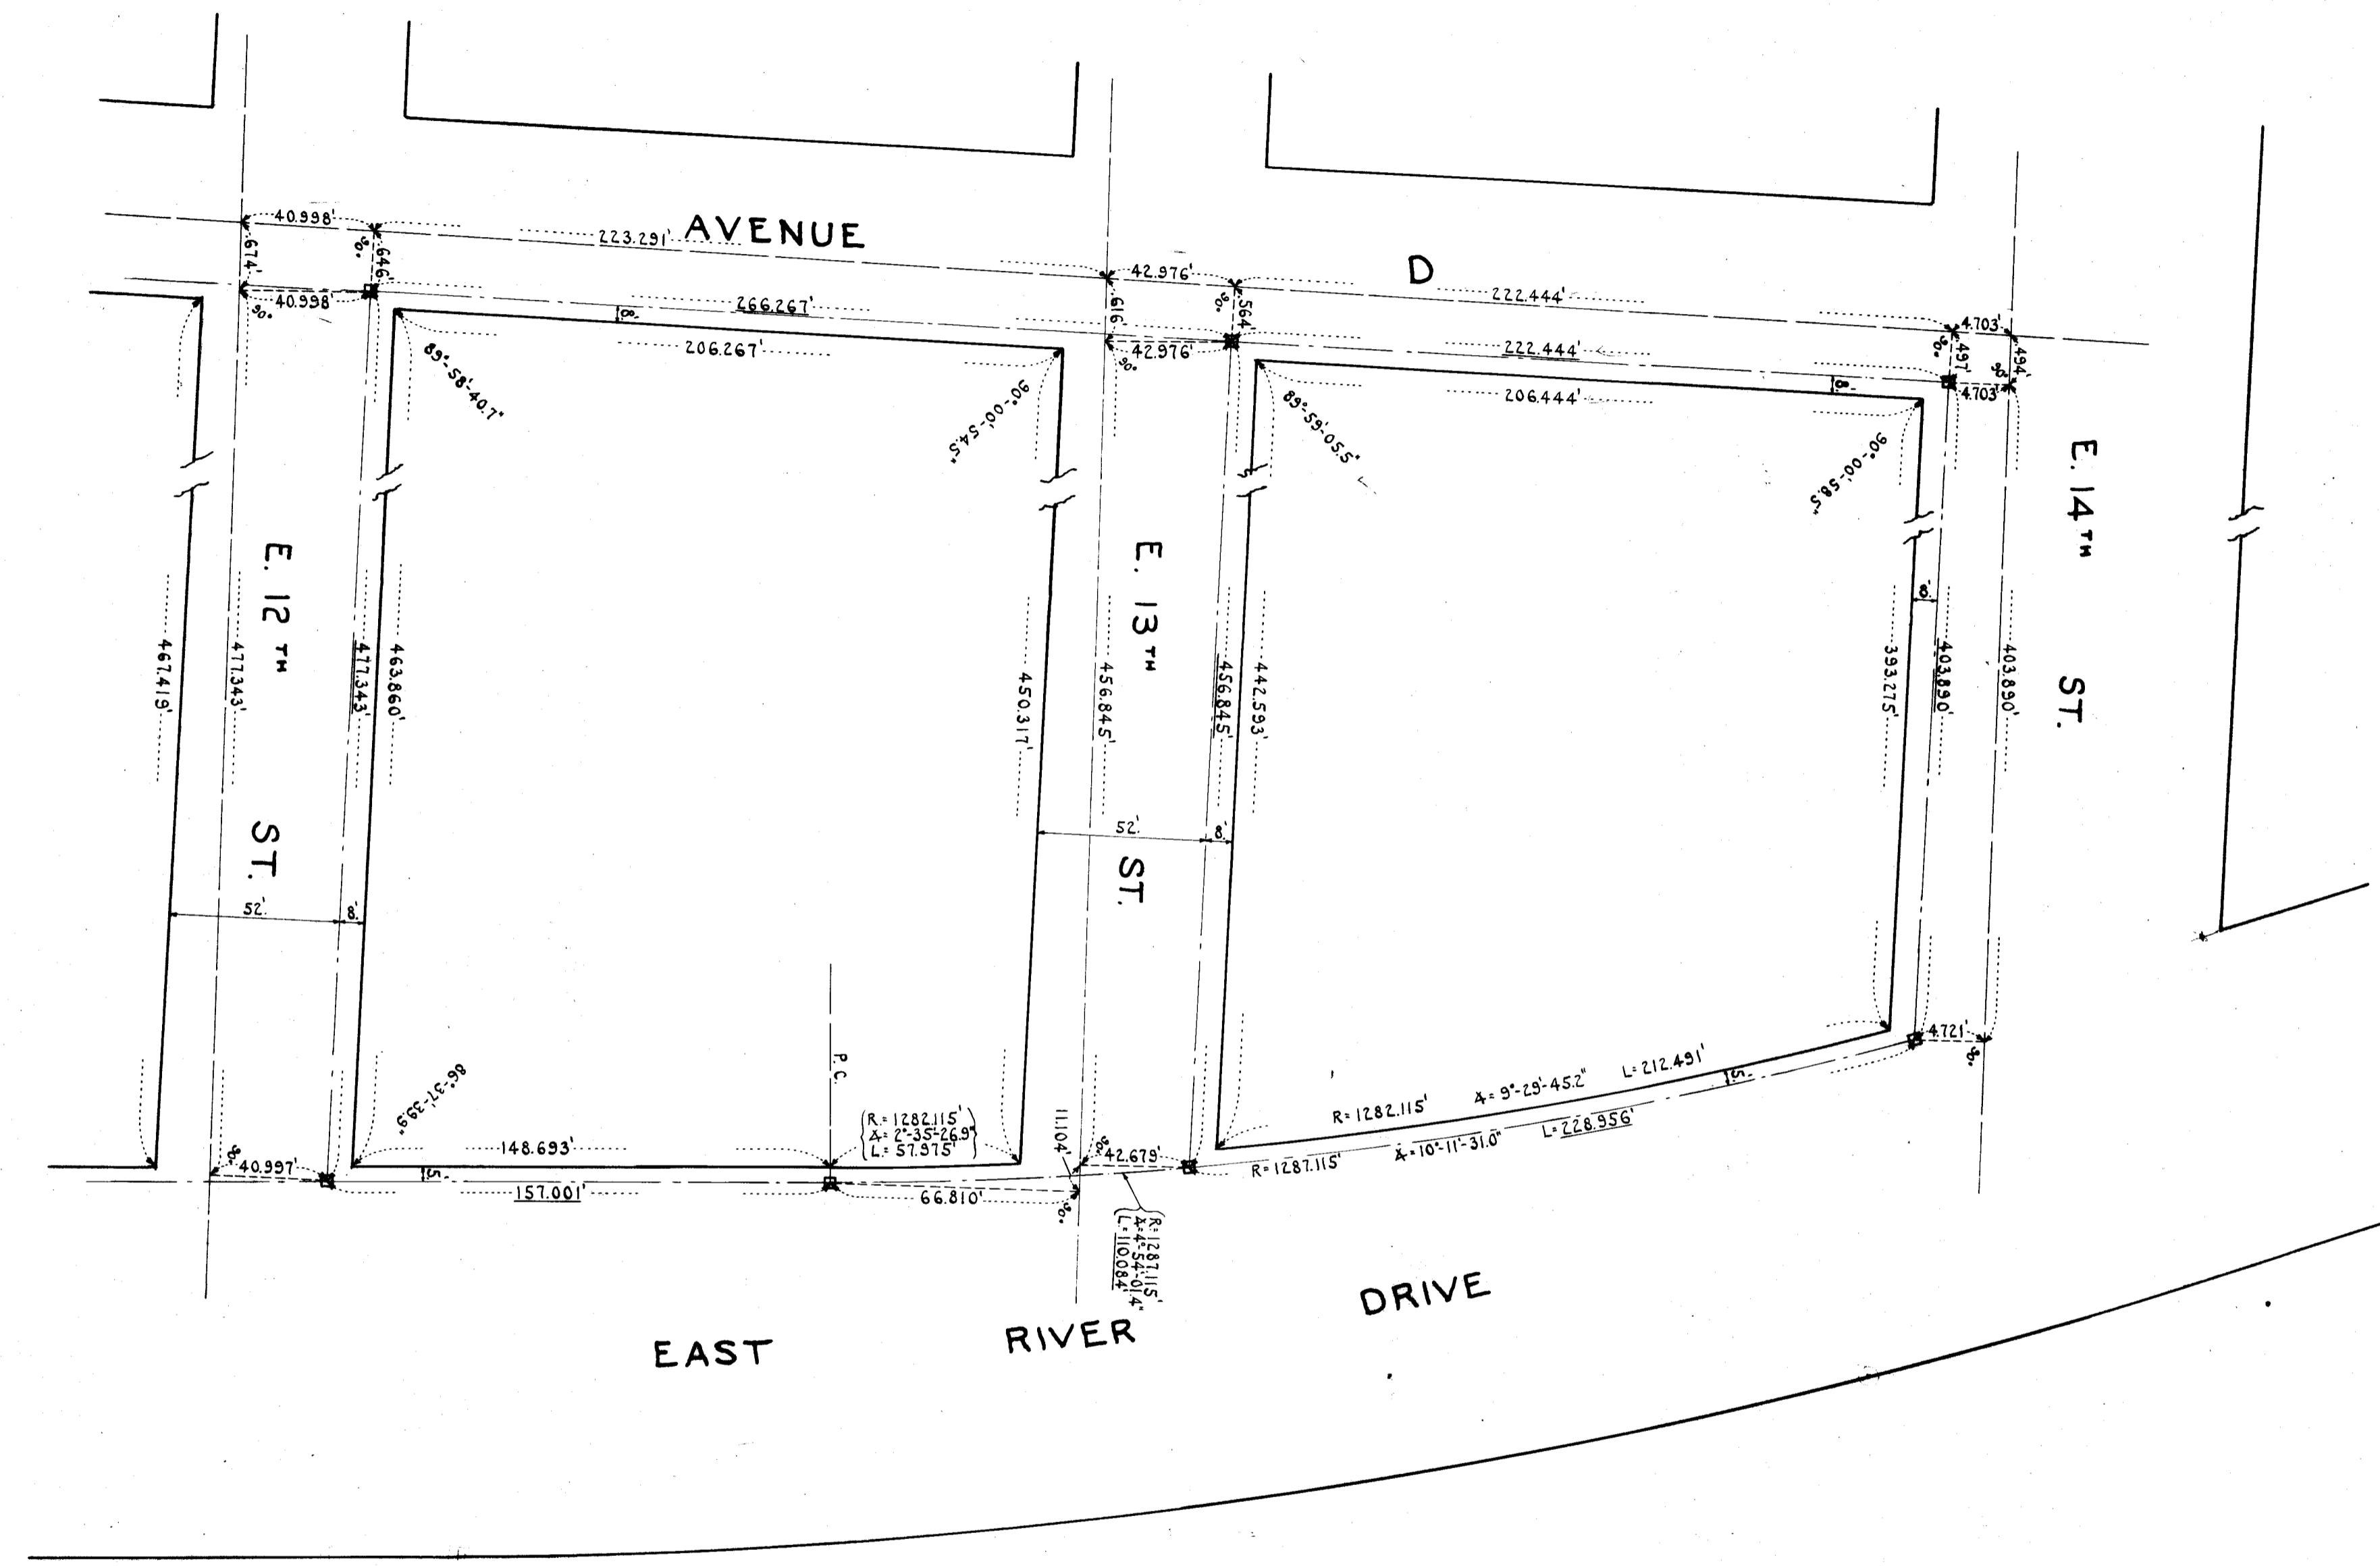
DRAWN BY R.H.B.  
 CHECKED BY W.K.

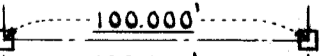
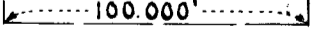
Drawer 13

FILE NO. 8524

NO. 27458

(B)



LEGEND —  
 MONUMENTS, MONUMENT LINES AND DISTANCES SHOWN THUS   
 D.P.W. BORO. SURVEY LINES AND DISTANCES SHOWN THUS 

MONUMENT DATA  
 FOR  
 EAST RIVER DRIVE  
 GRAND ST. TO 14<sup>th</sup> ST.  
 SEP. 3, 1936 SCALE AS SHOWN

DRAWN BY R.H.B.  
 CHECKED BY W.K.

*Drawn 13*

(B)

27458