
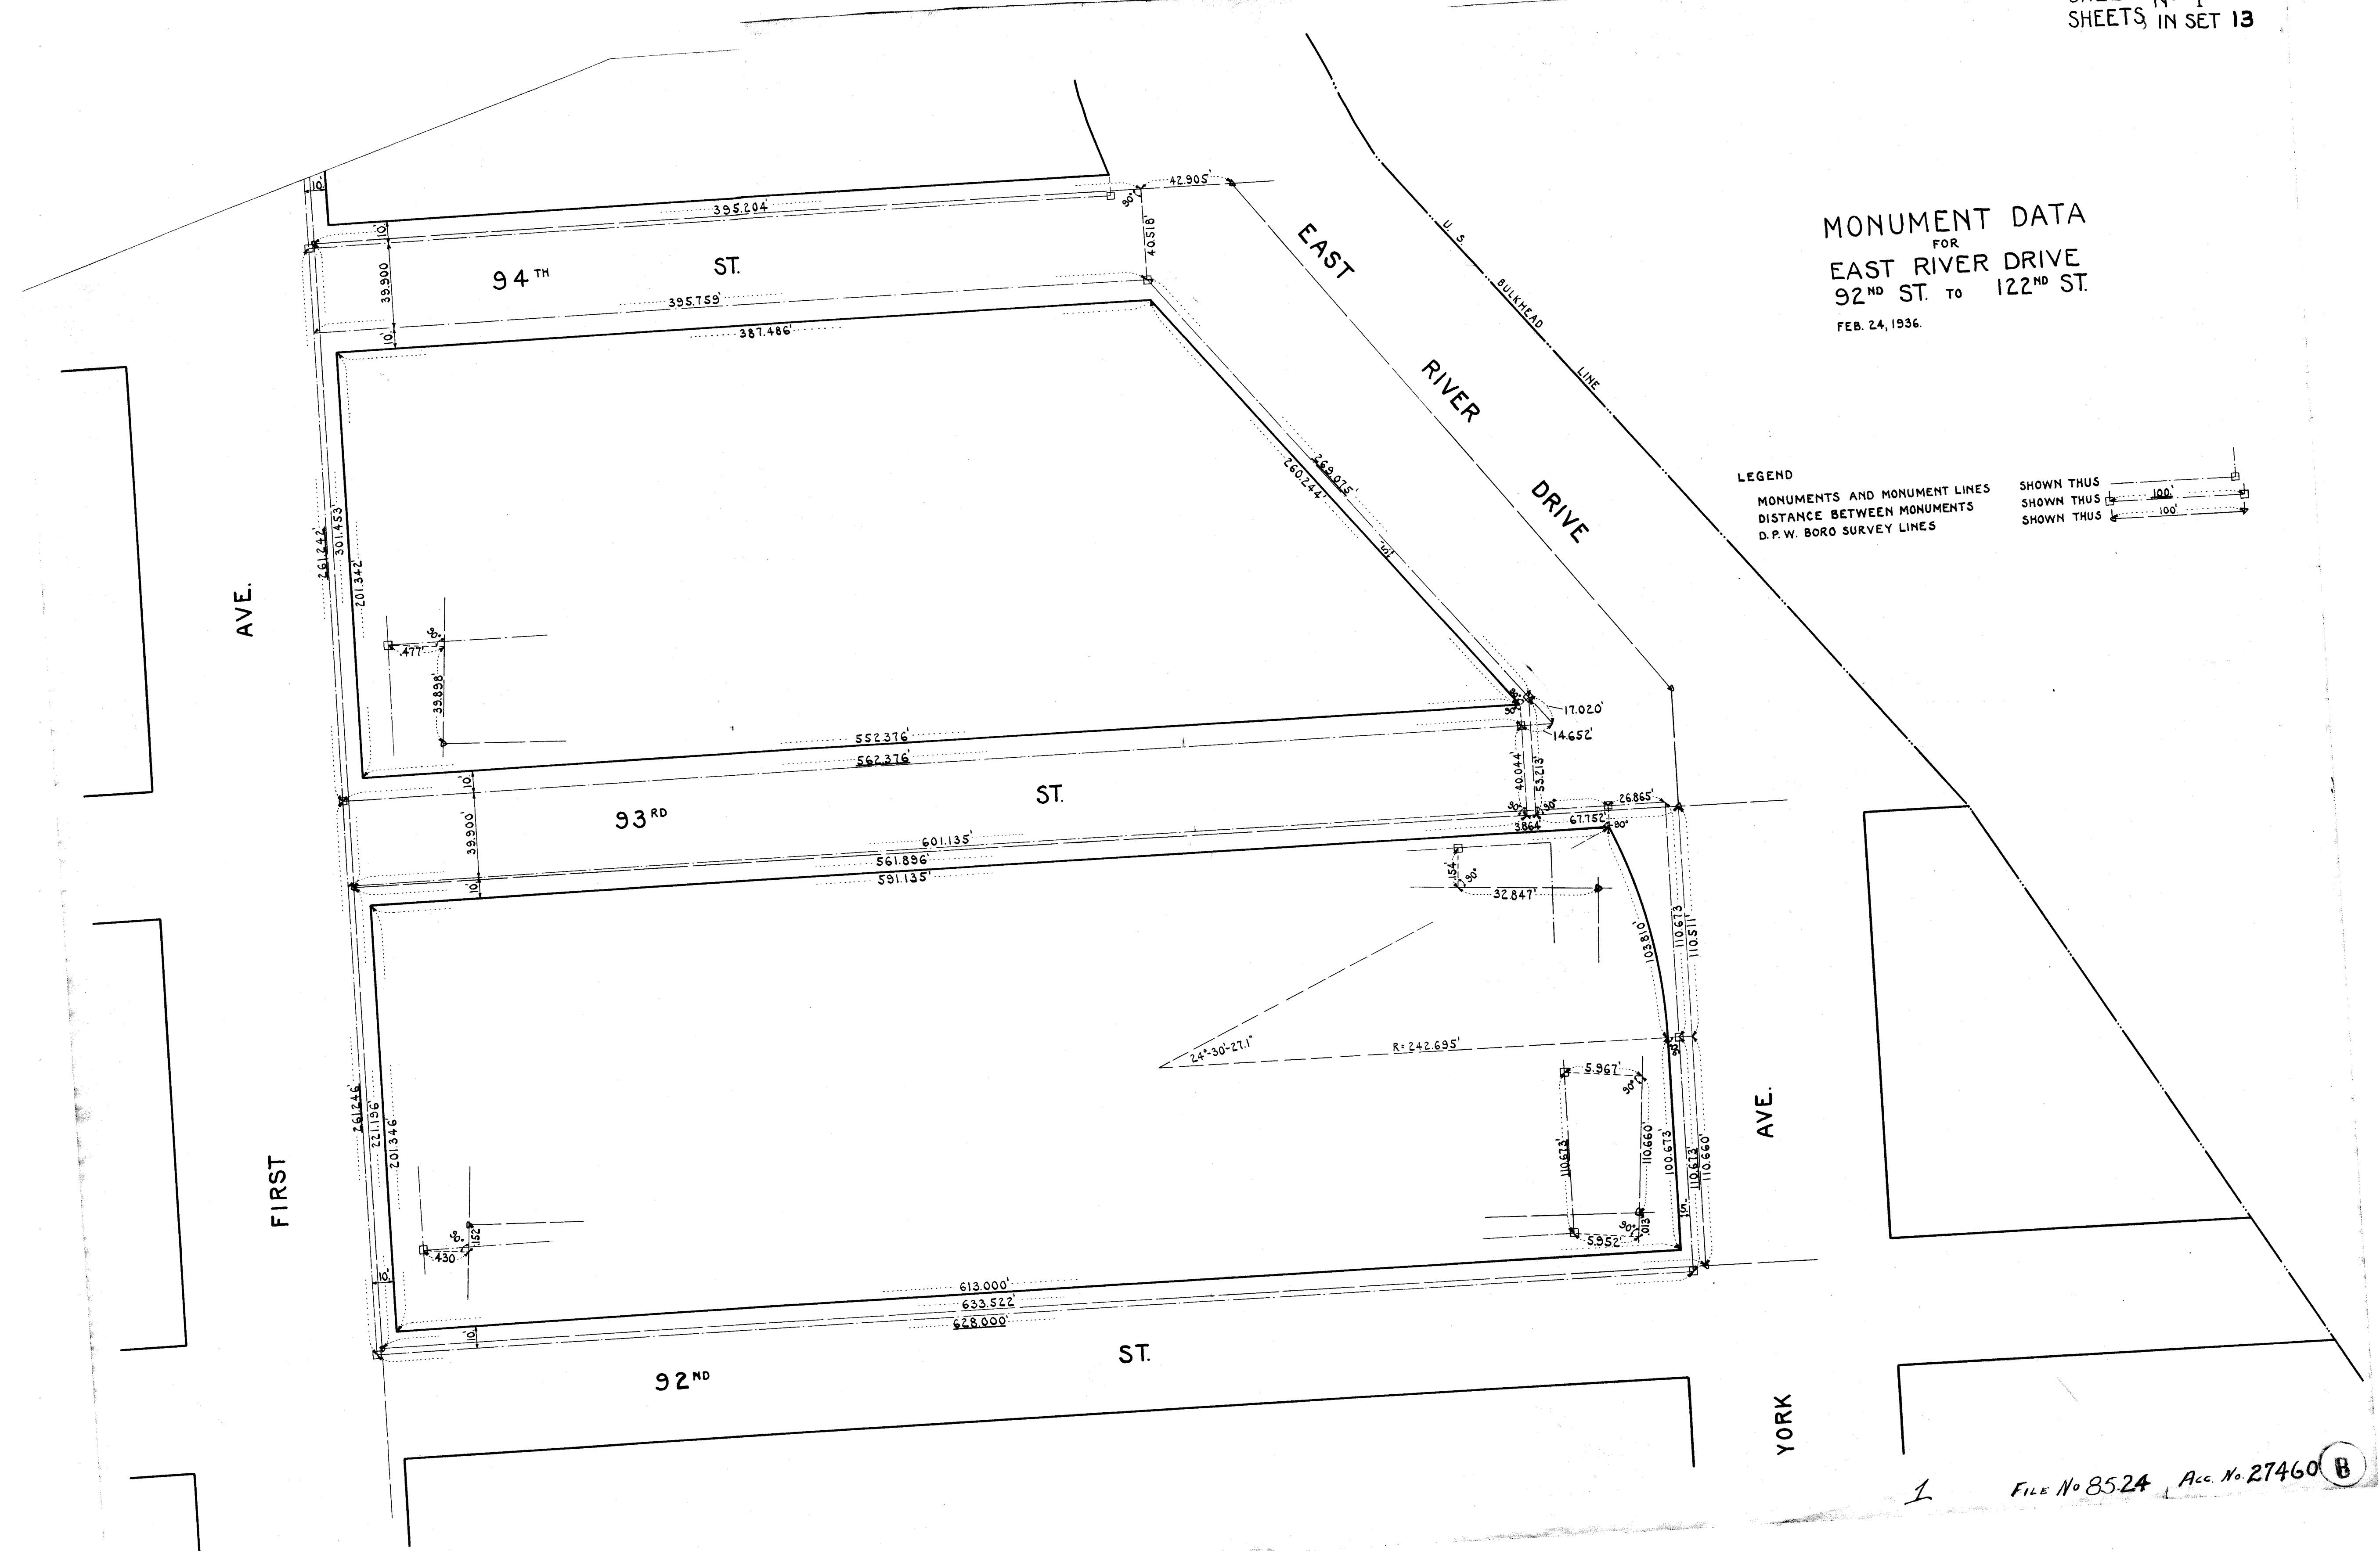


MONUMENT DATA  
FOR  
EAST RIVER DRIVE  
92<sup>ND</sup> ST. TO 122<sup>ND</sup> ST.  
FEB. 24, 1936.

LEGEND


MONUMENTS AND MONUMENT LINES  
DISTANCE BETWEEN MONUMENTS  
D.P.W. BORO SURVEY LINES

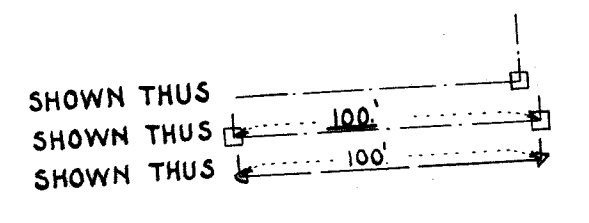

DRAWN BY H.H.R.  
CHECKED BY FEB.  
13




FIRST

AVE.

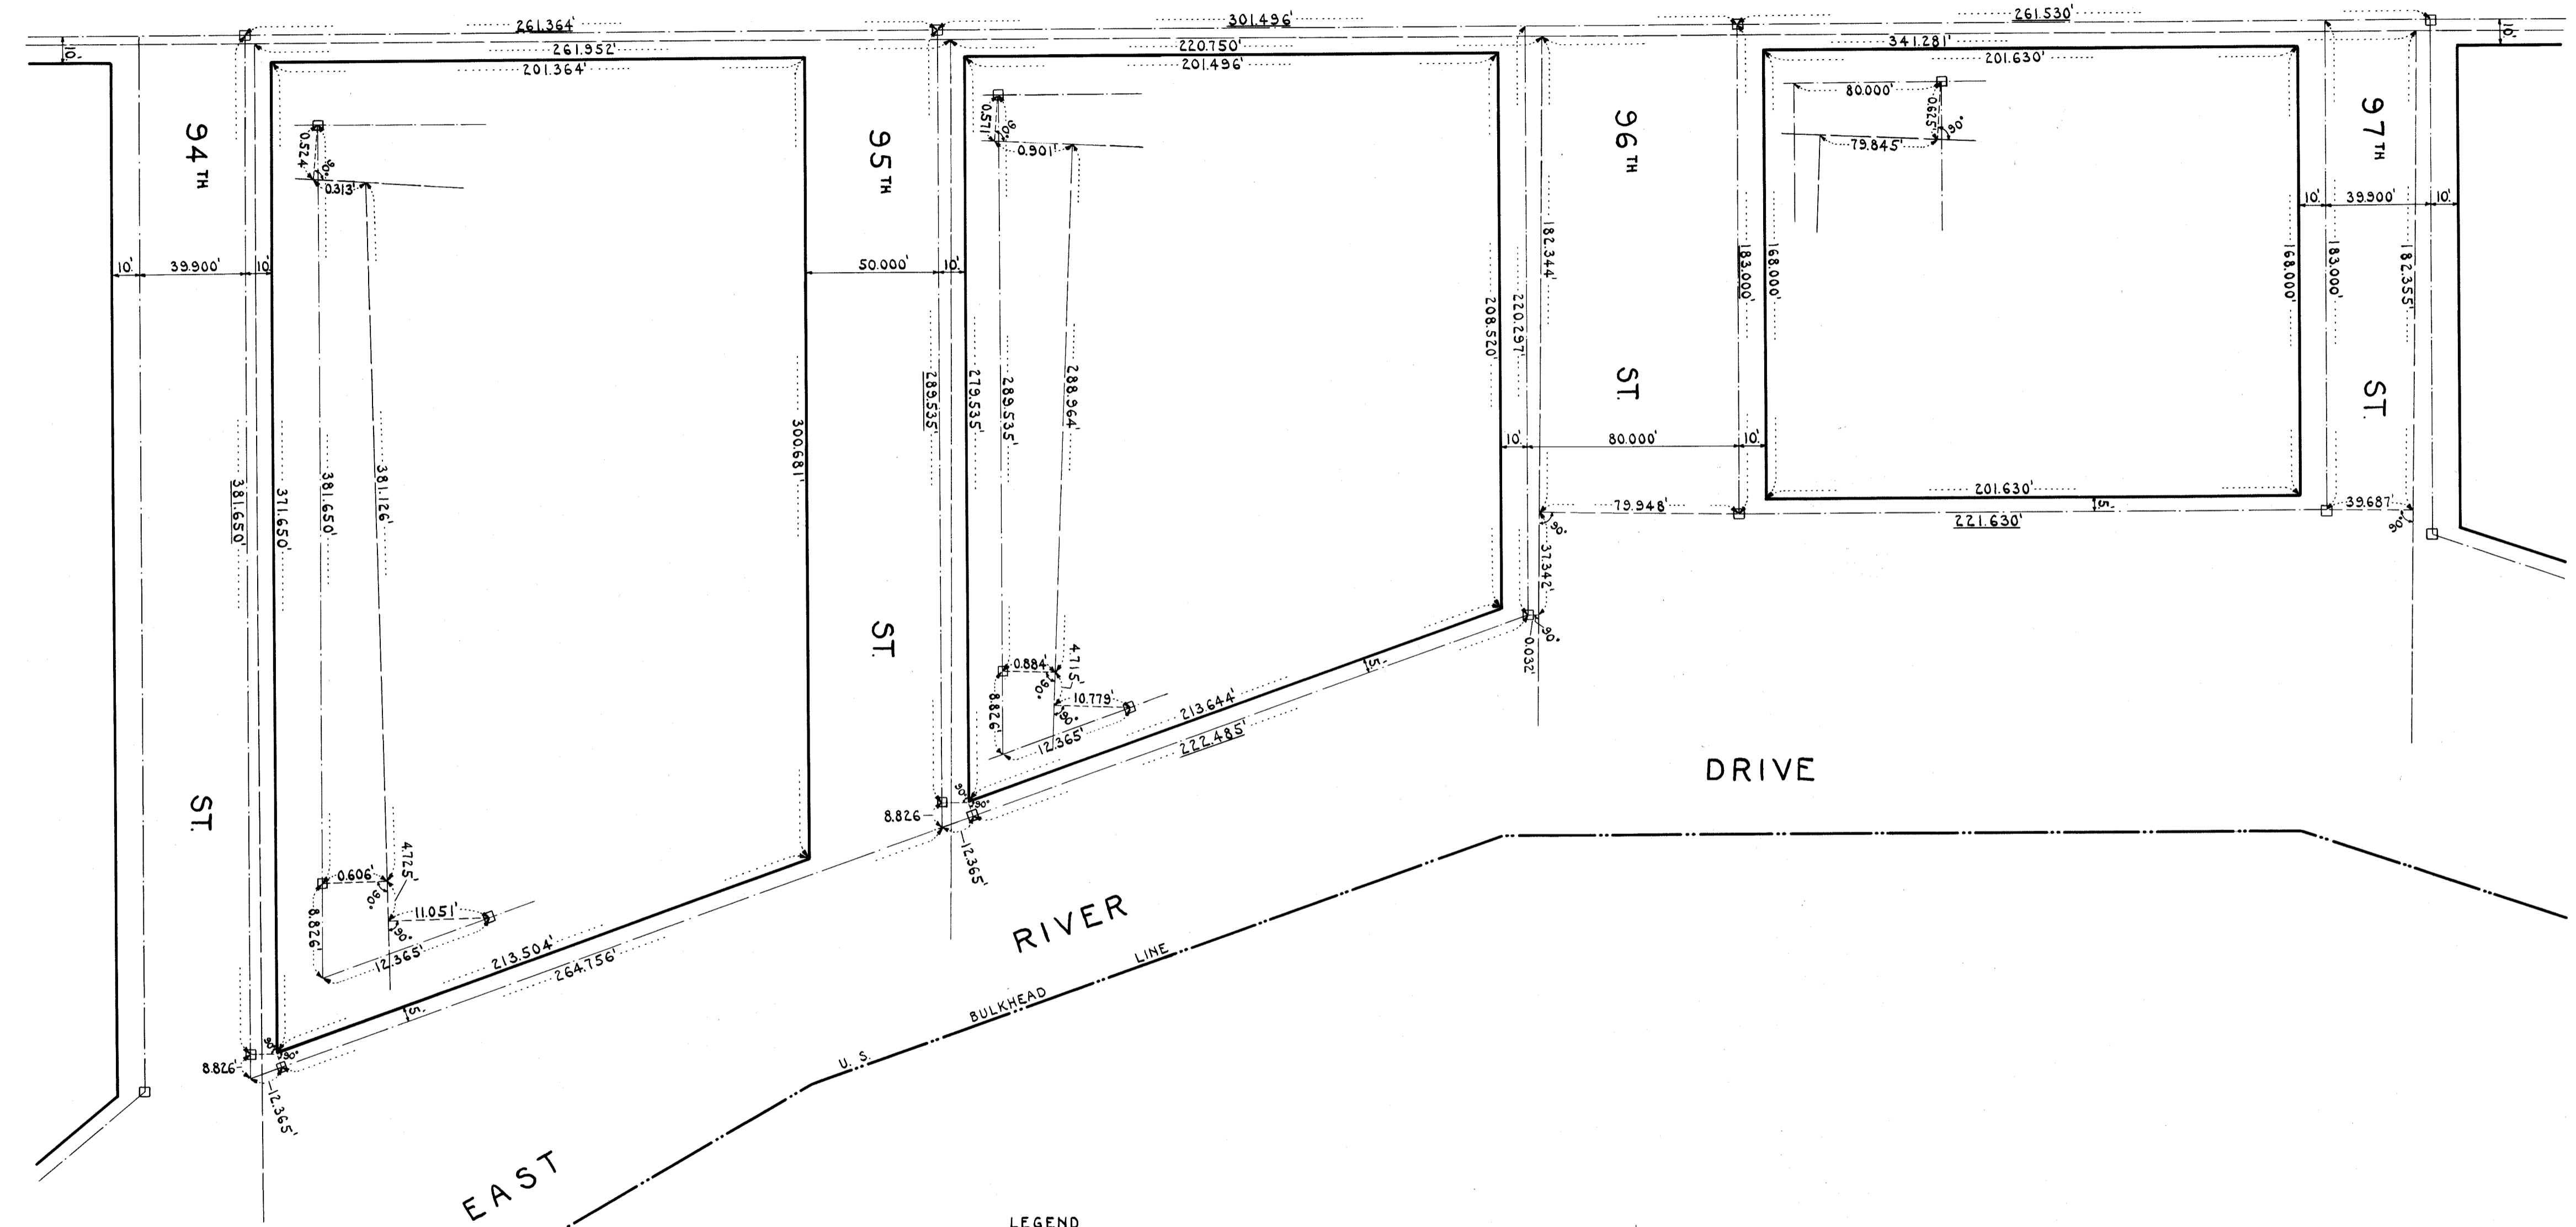

LEGEND

MONUMENTS AND MONUMENT LINES  
DISTANCE BETWEEN MONUMENTS  
D.P.W. BORO SURVEY LINES

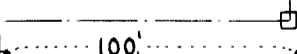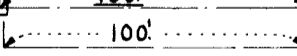SHOWN THUS   
SHOWN THUS   
SHOWN THUS 


MONUMENT DATA  
FOR  
EAST RIVER DRIVE  
92<sup>ND</sup> ST. TO 122<sup>ND</sup> ST.  
FEB. 24, 1936.

DRAWN BY H.H.R.  
CHECKED BY F.E.S.

*Draw 13*

FIRST

AVE.

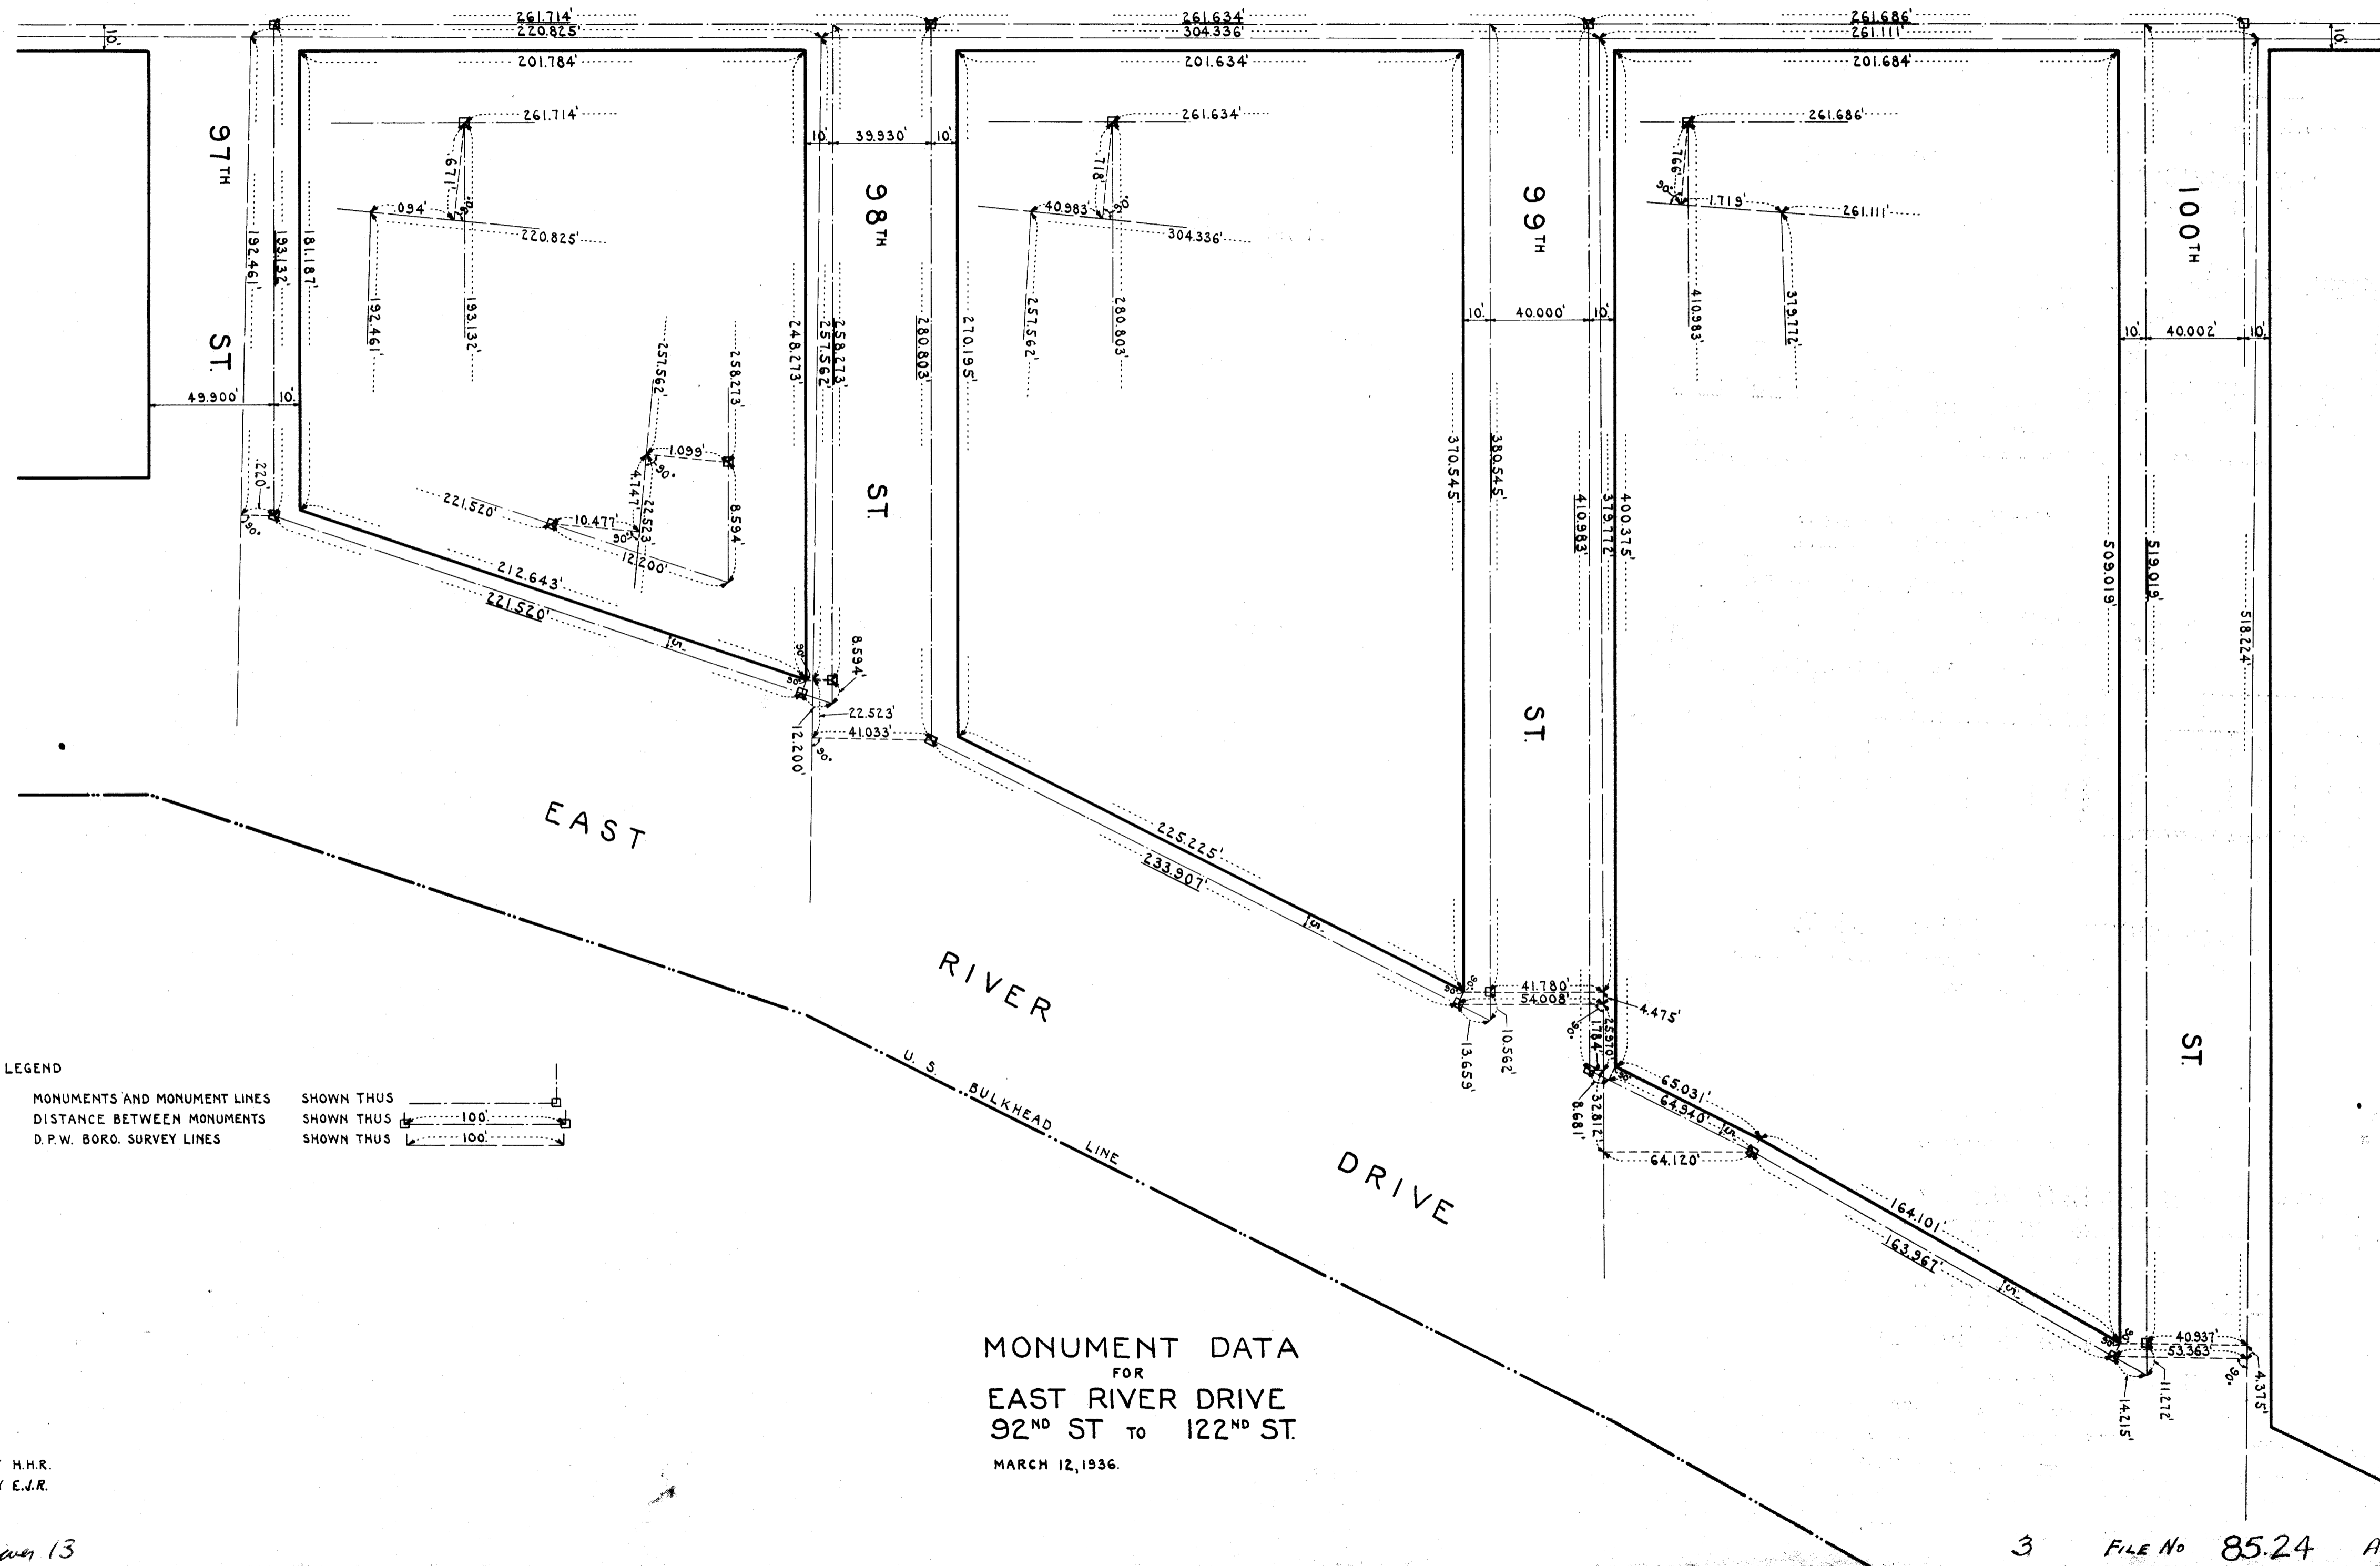


DRAWN BY H.H.R.  
CHECKED BY E.J.R.

*Drawn 13*


**B**


FIRST


AVE.

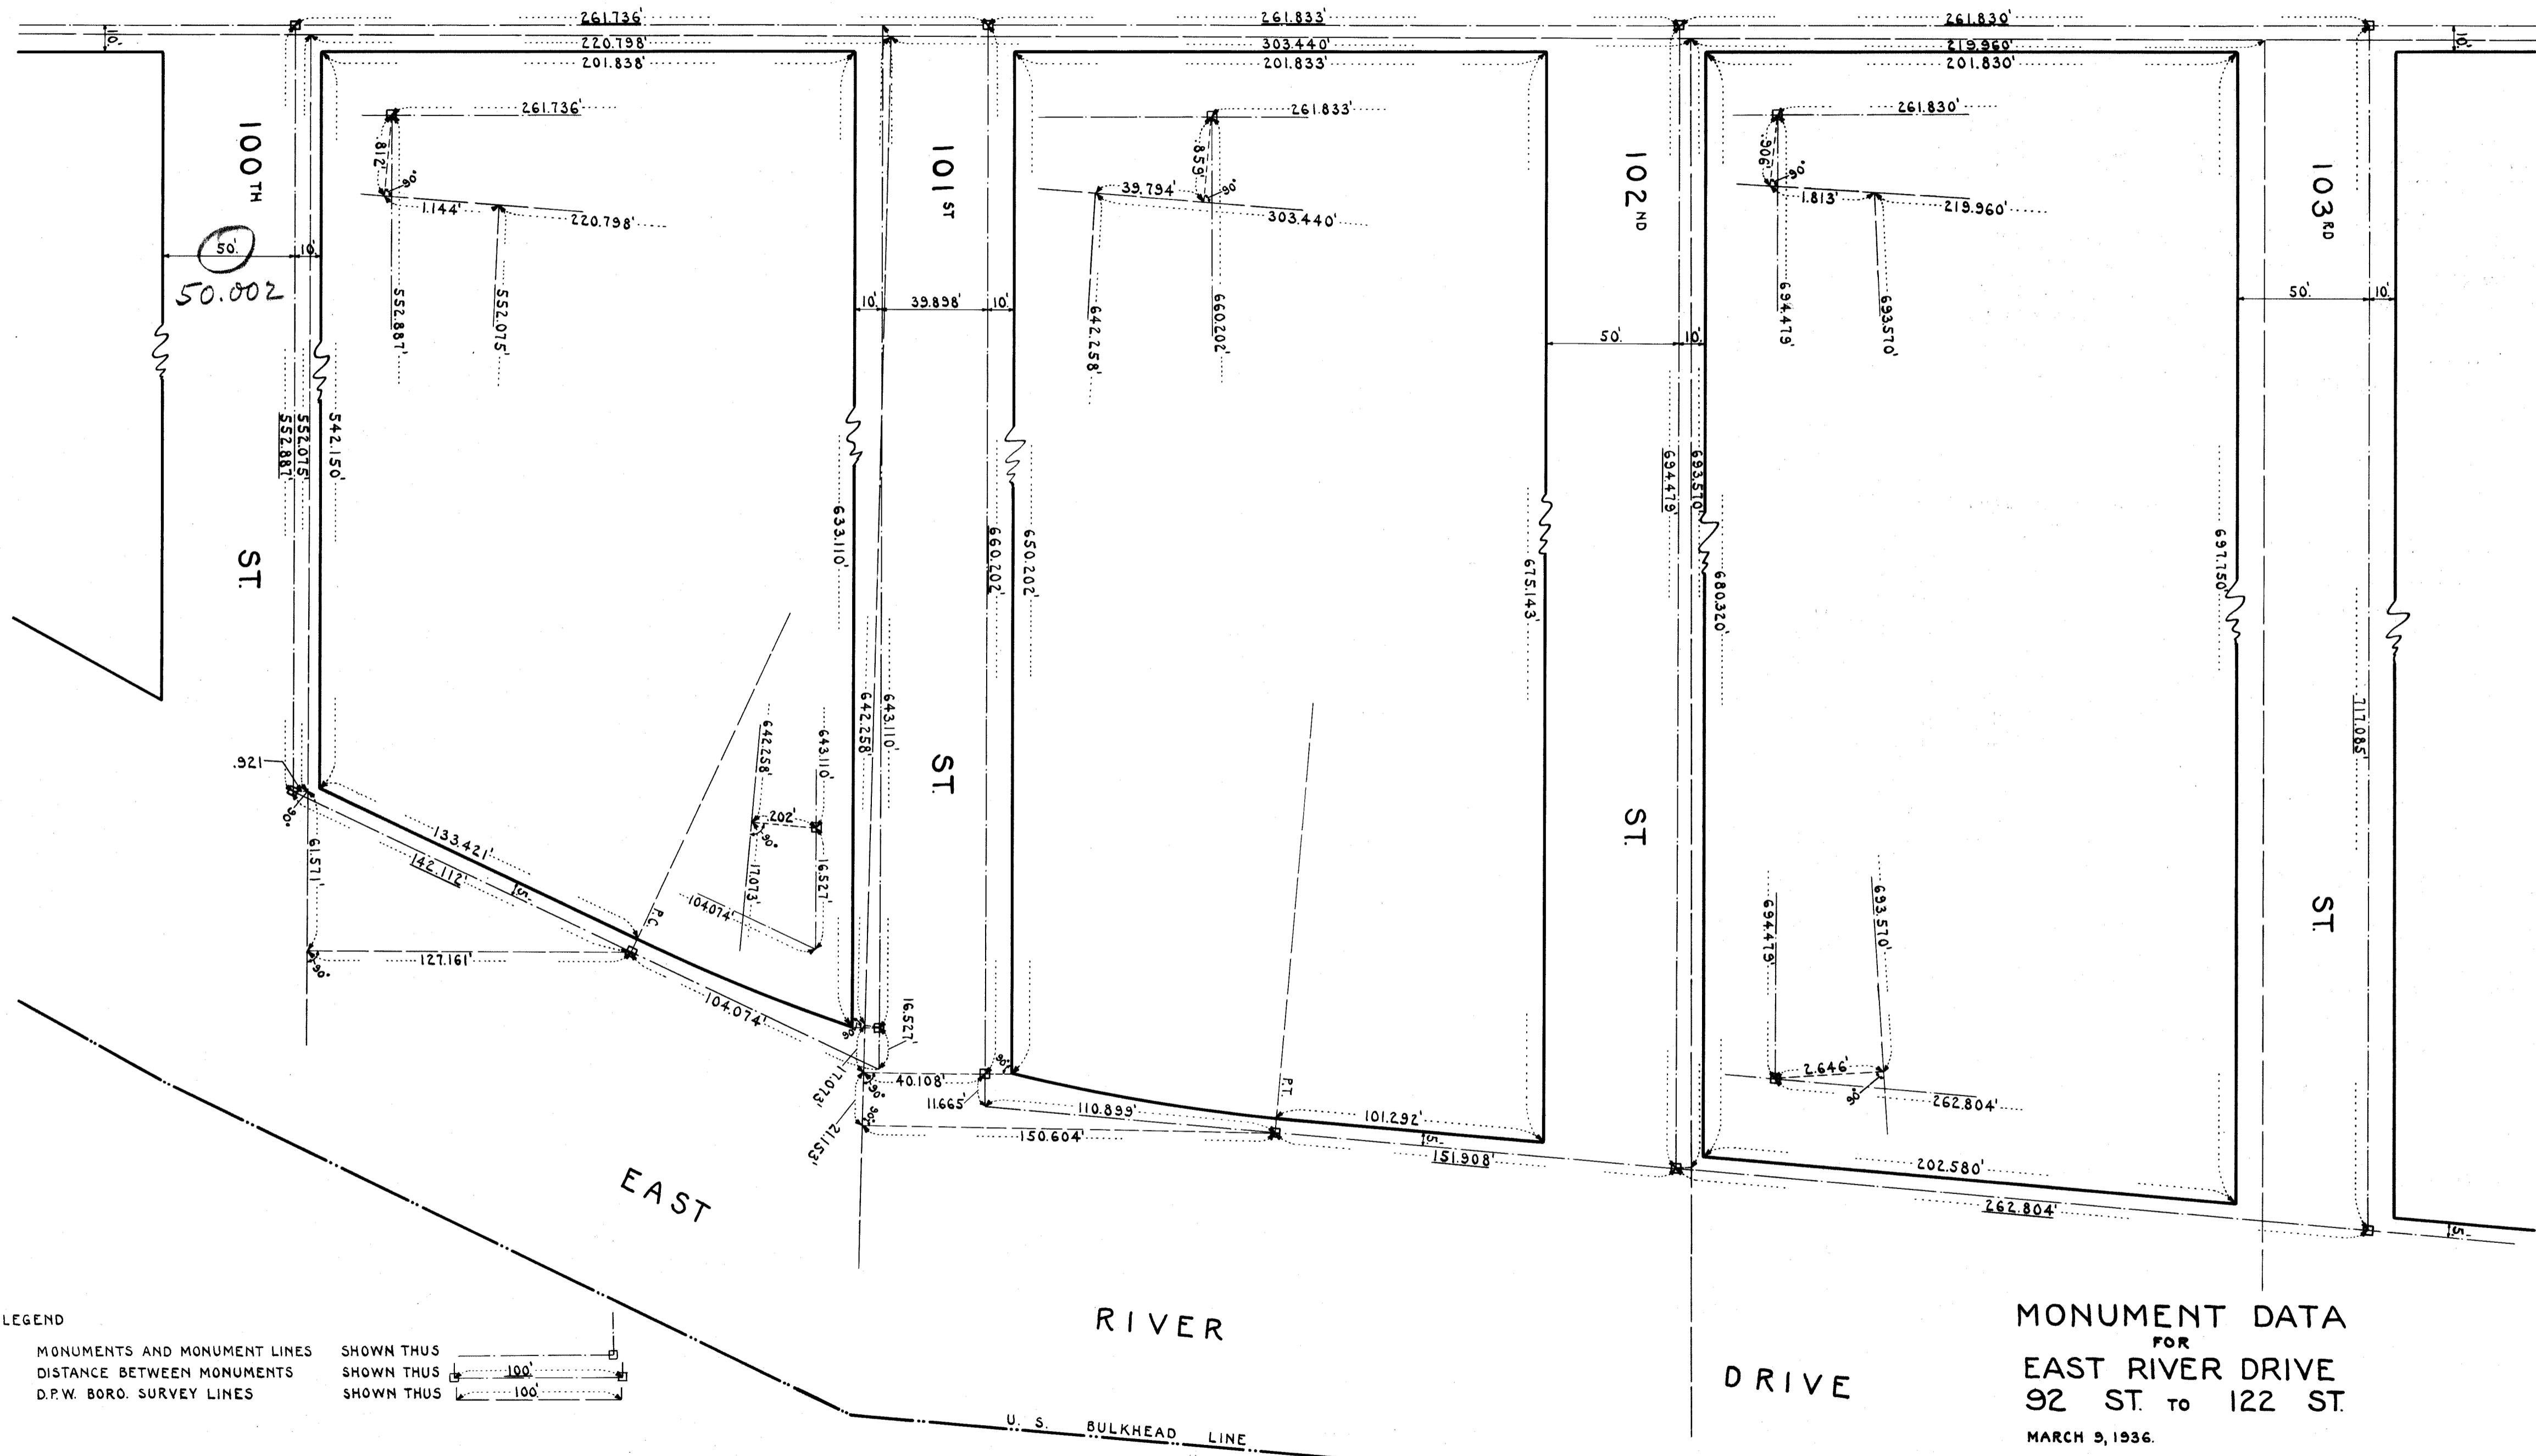

LEGEND

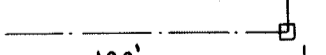MONUMENTS AND MONUMENT LINES SHOWN THUS 

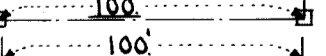DISTANCE BETWEEN MONUMENTS SHOWN THUS 

D.P.W. BORO. SURVEY LINES SHOWN THUS 

MONUMENT DATA  
FOR  
EAST RIVER DRIVE  
92 ST. TO 122 ST.  
MARCH 5, 1936.


WORKED BY H.H.R.  
CHECKED BY E.J.R.  
*Drawn 13*

4  
FILE NO. 8524 Acc. 27460 B


SHEET No 5  
SHEETS IN SET 13

AVENUE

FIRST

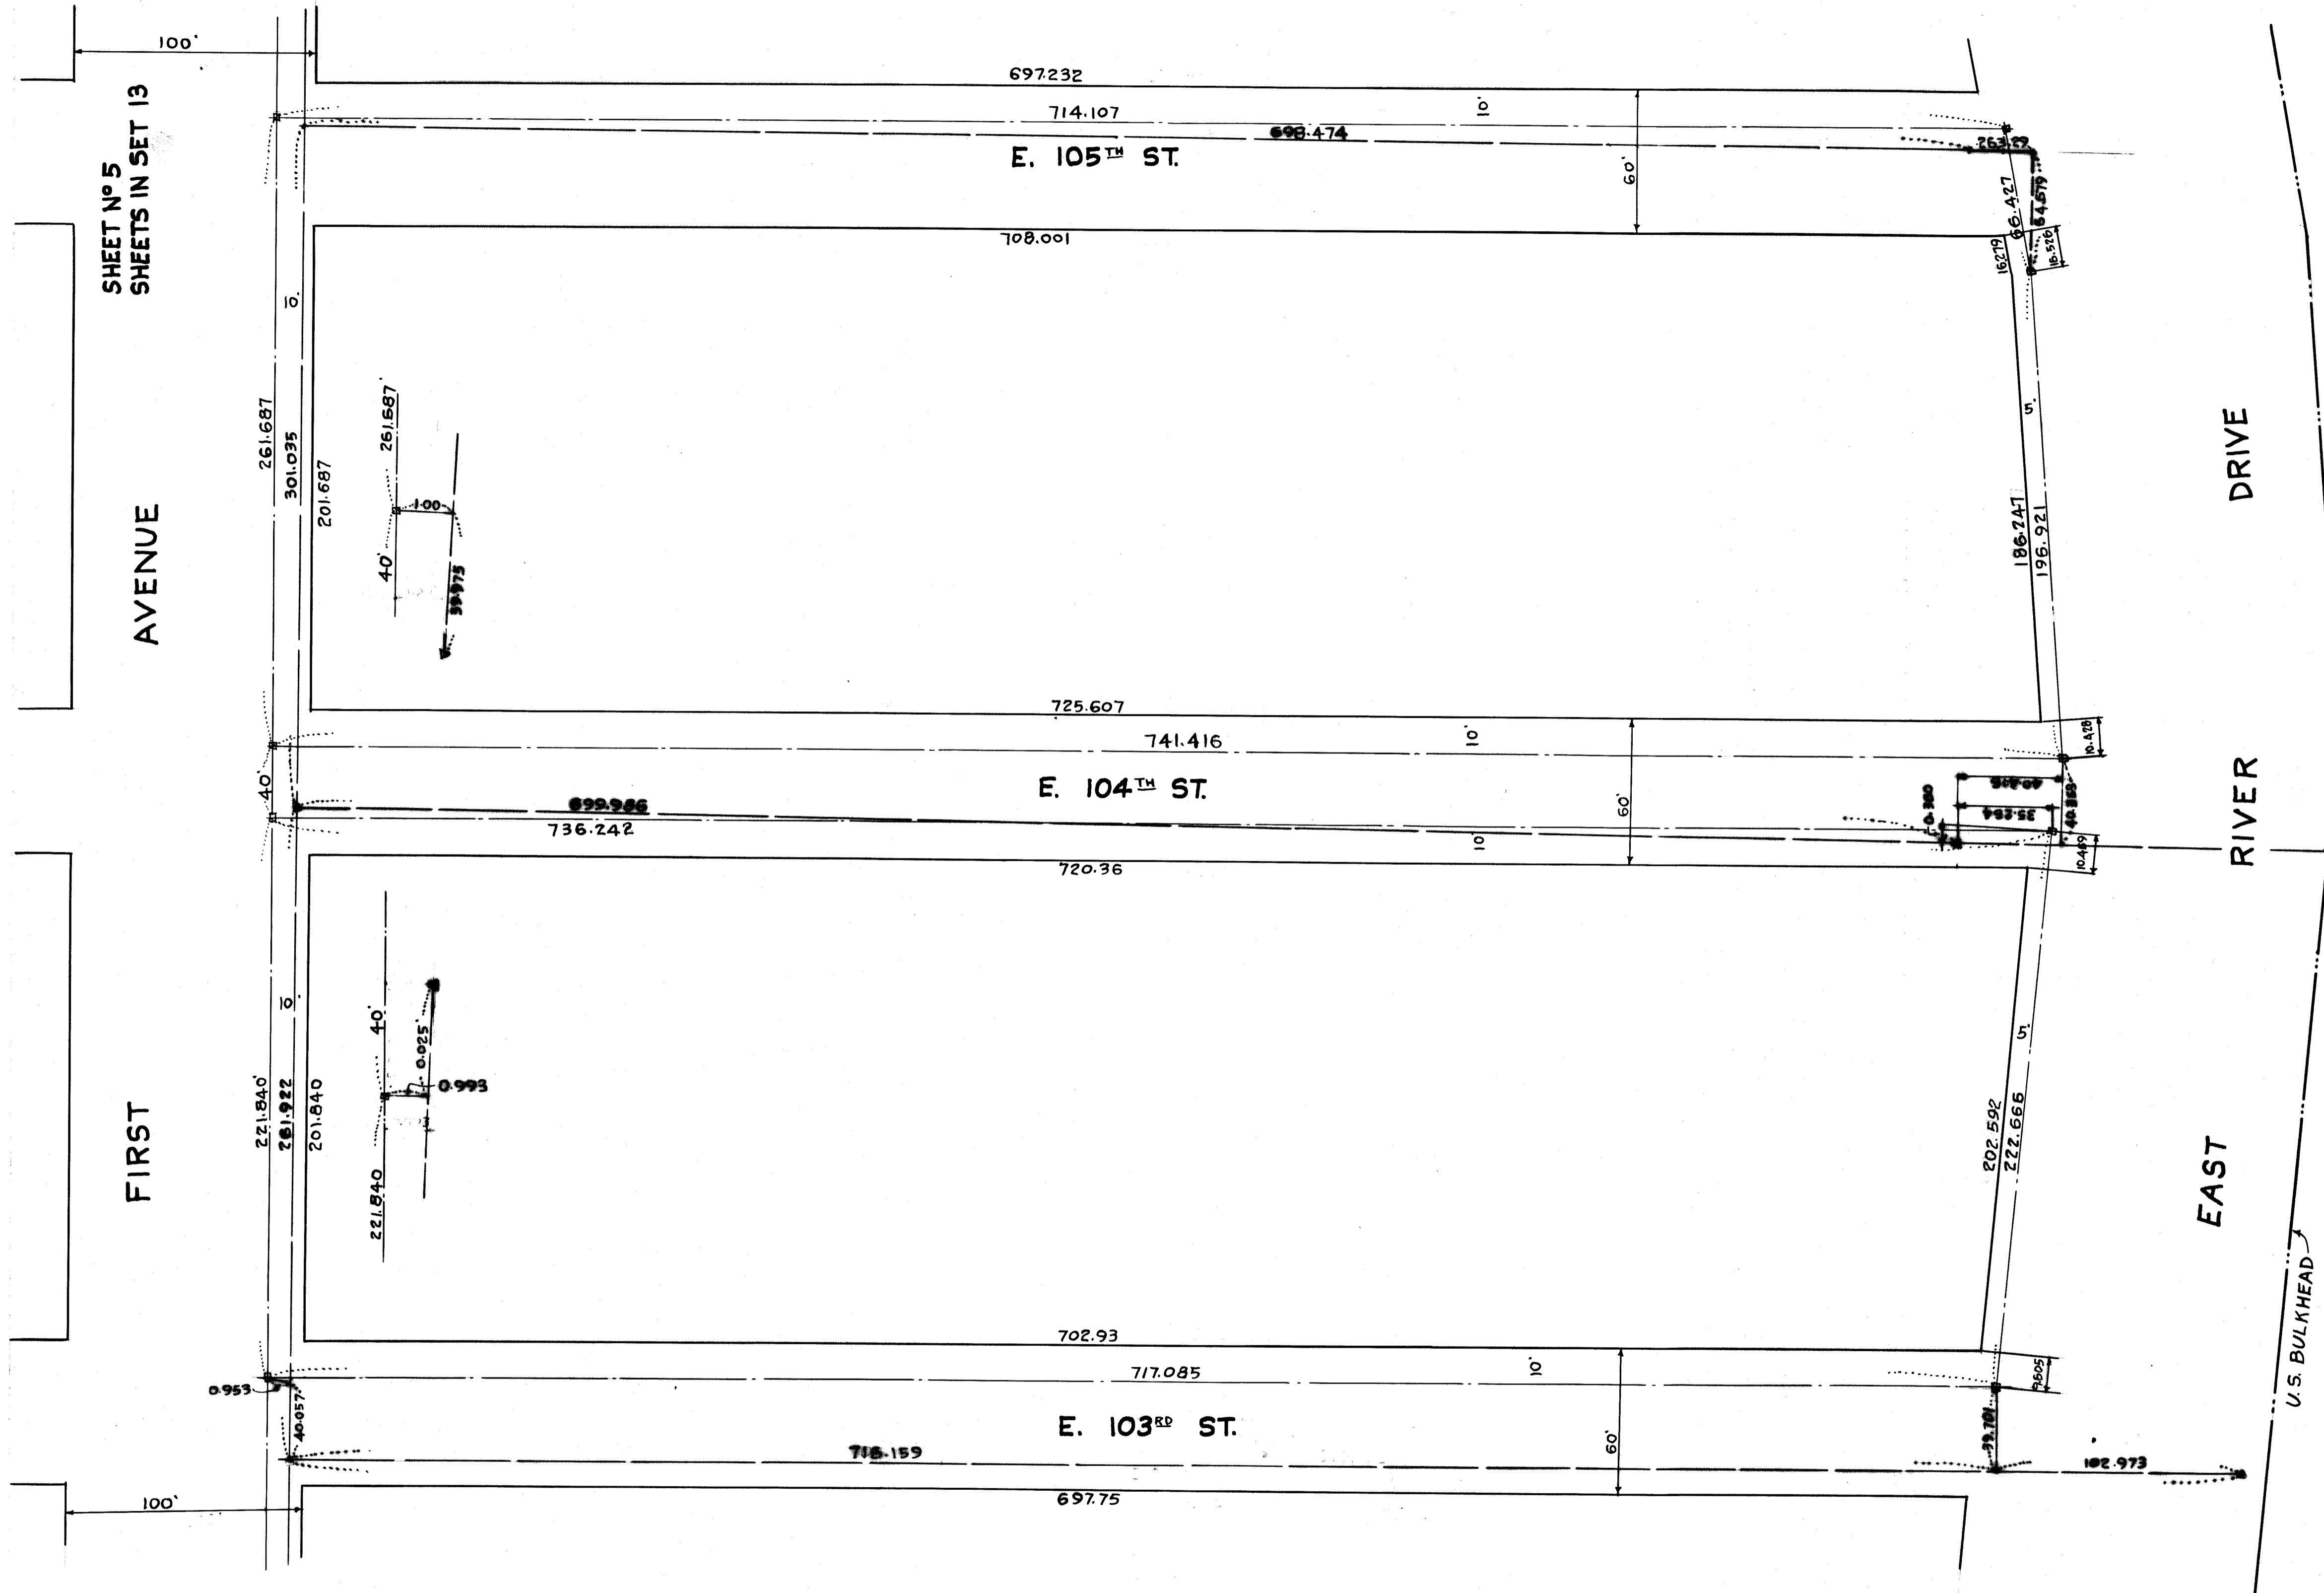

MONUMENT DATA  
FOR  
EAST RIVER DRIVE  
92<sup>ND</sup> ST TO 122<sup>ND</sup> ST  
MAR 5, 1936

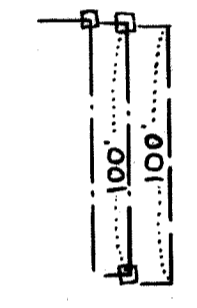


LEGEND  
MONUMENTS AND MONUMENT LINES SHOWN THUS  
DISTANCE BETWEEN MONUMENTS SHOWN THUS  
D.P.W. BORO SURVEY LINES SHOWN THUS

DRAWN BY L.K.  
CHECKED BY H.A.K.

Drawn 13

5 FILE No 85.24

Acc. No 27460 B

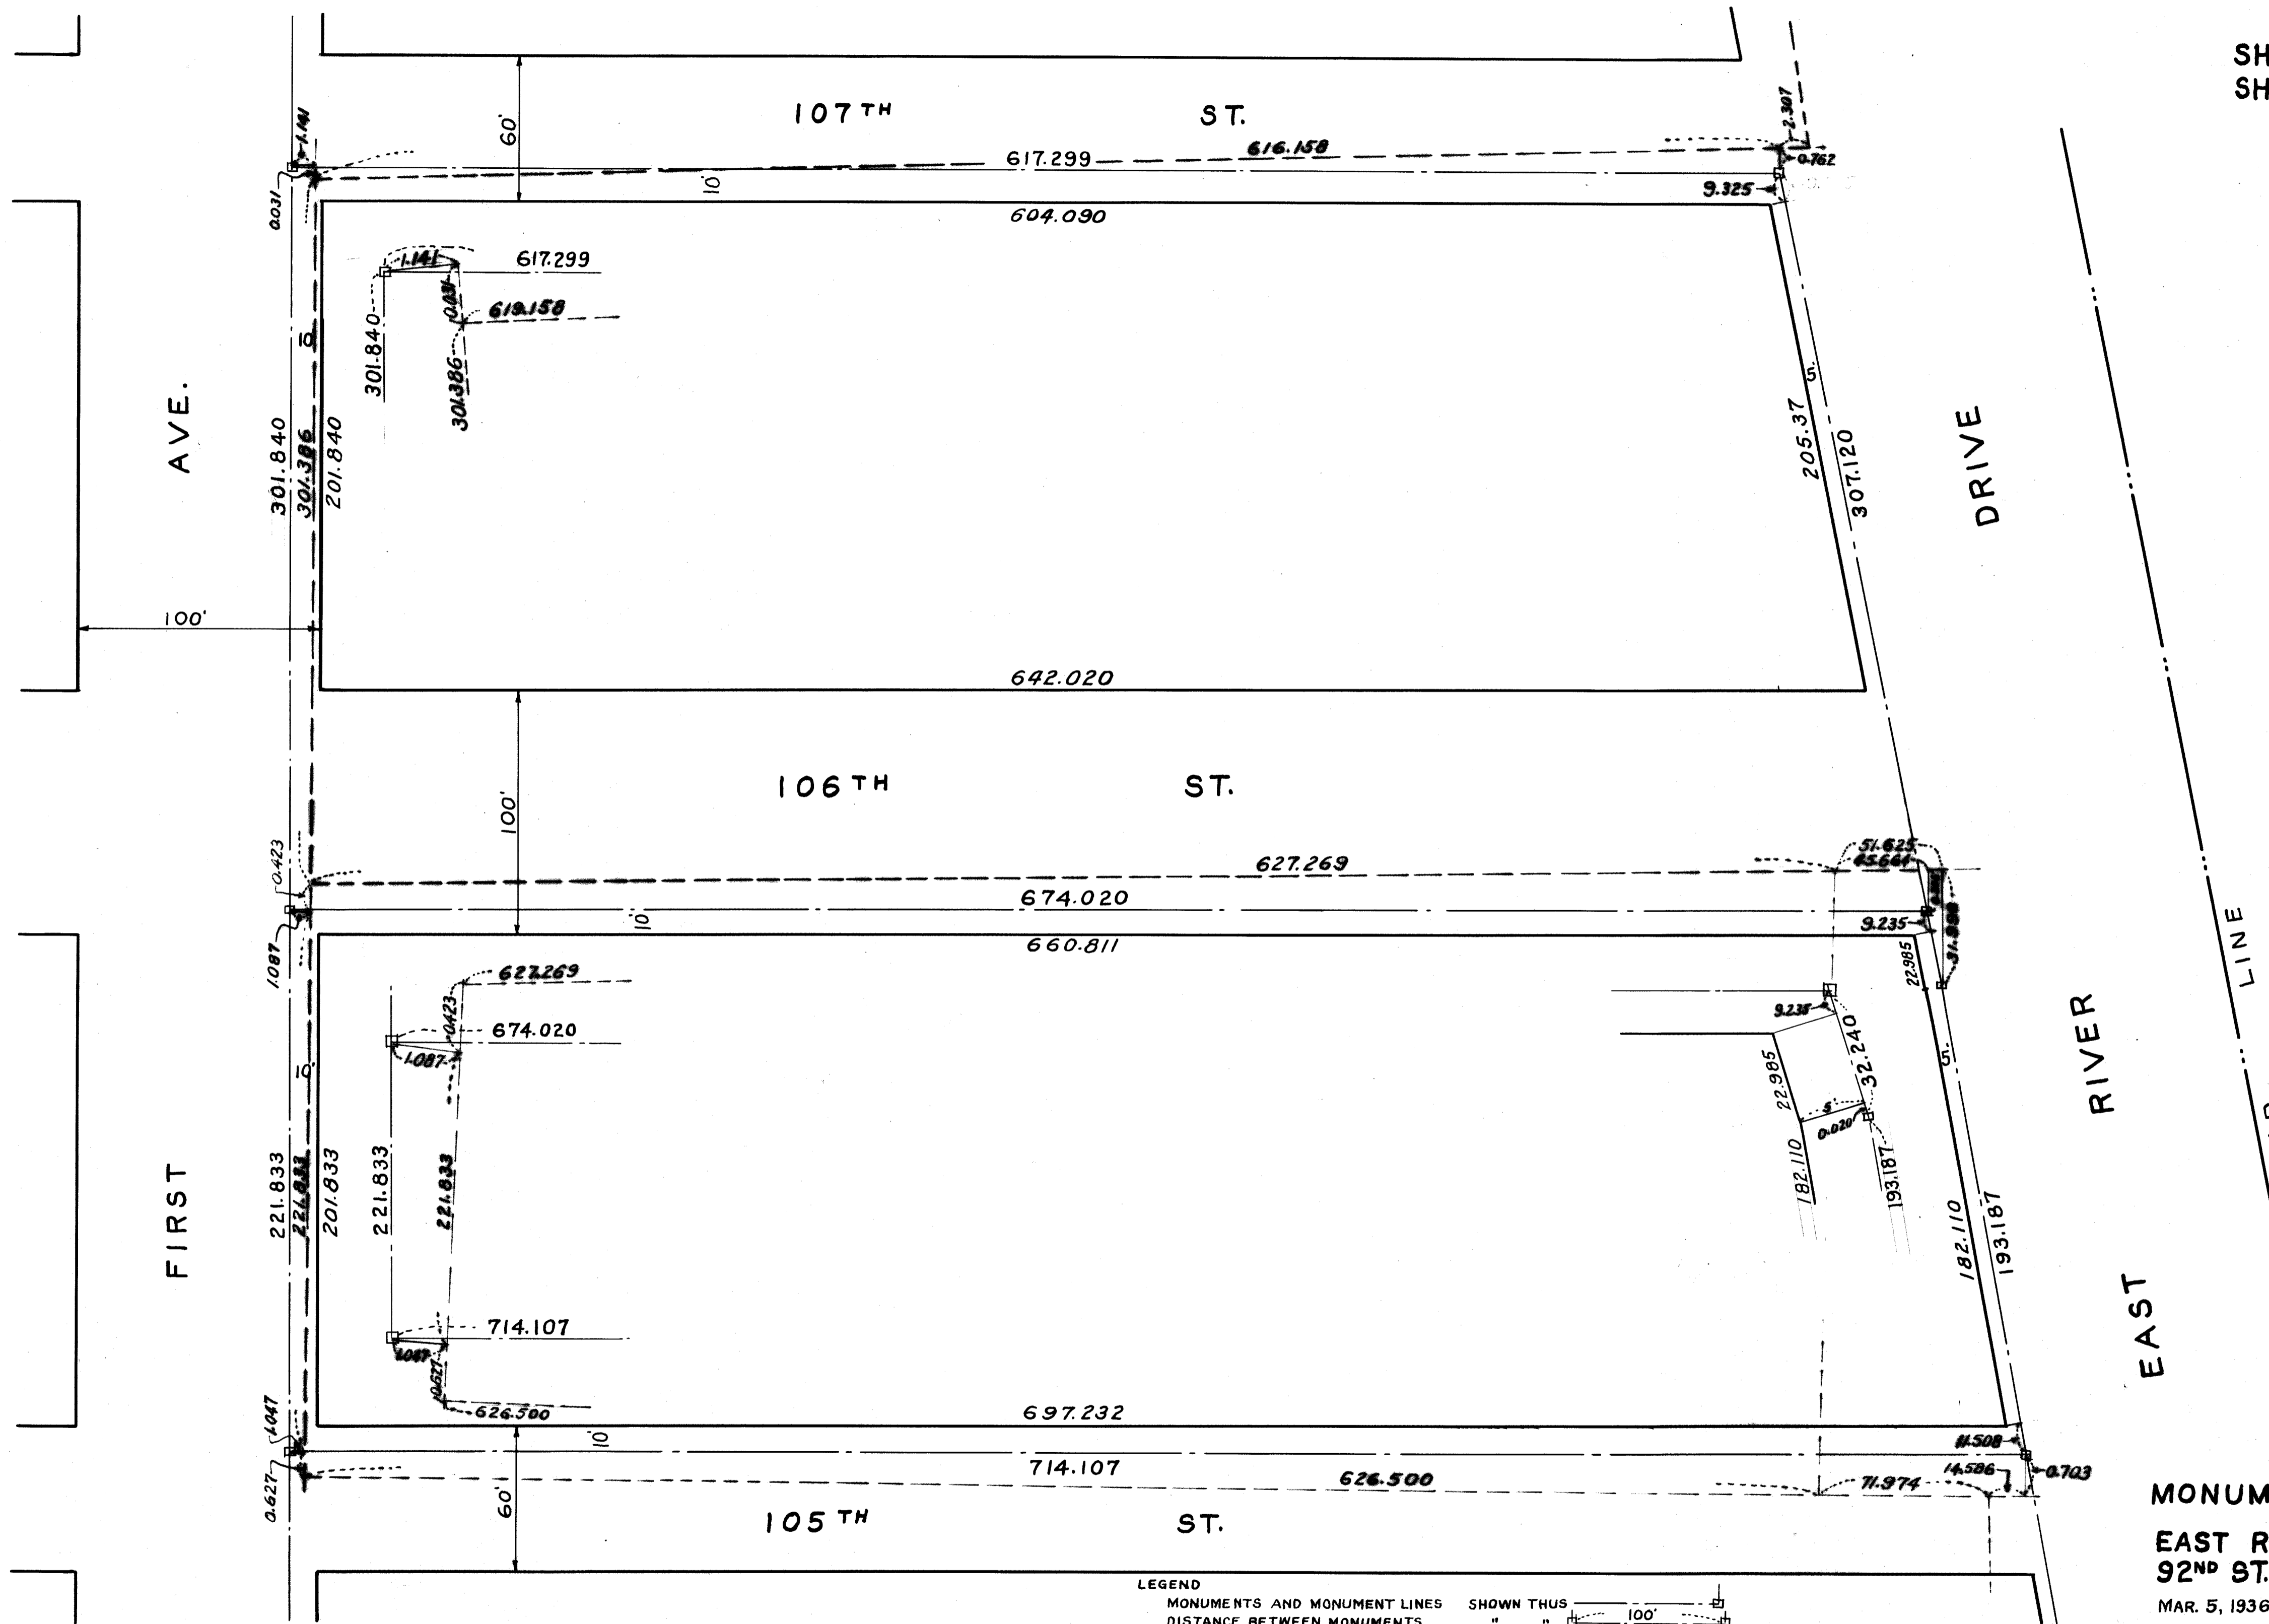


MONUMENT DATA  
FOR  
EAST RIVER DRIVE  
92<sup>ND</sup> ST. TO 122<sup>ND</sup> ST.  
MAR. 5, 1936.

LEGEND  
MONUMENTS AND MONUMENT LINES SHOWN THUS   
DISTANCE BETWEEN MONUMENTS " "   
D.P.W. BORO. SURVEY LINES " " 

DRAWN BY: H.N.K.  
CHECKED BY: L.K.

*Drawn 13*

Drawn 13

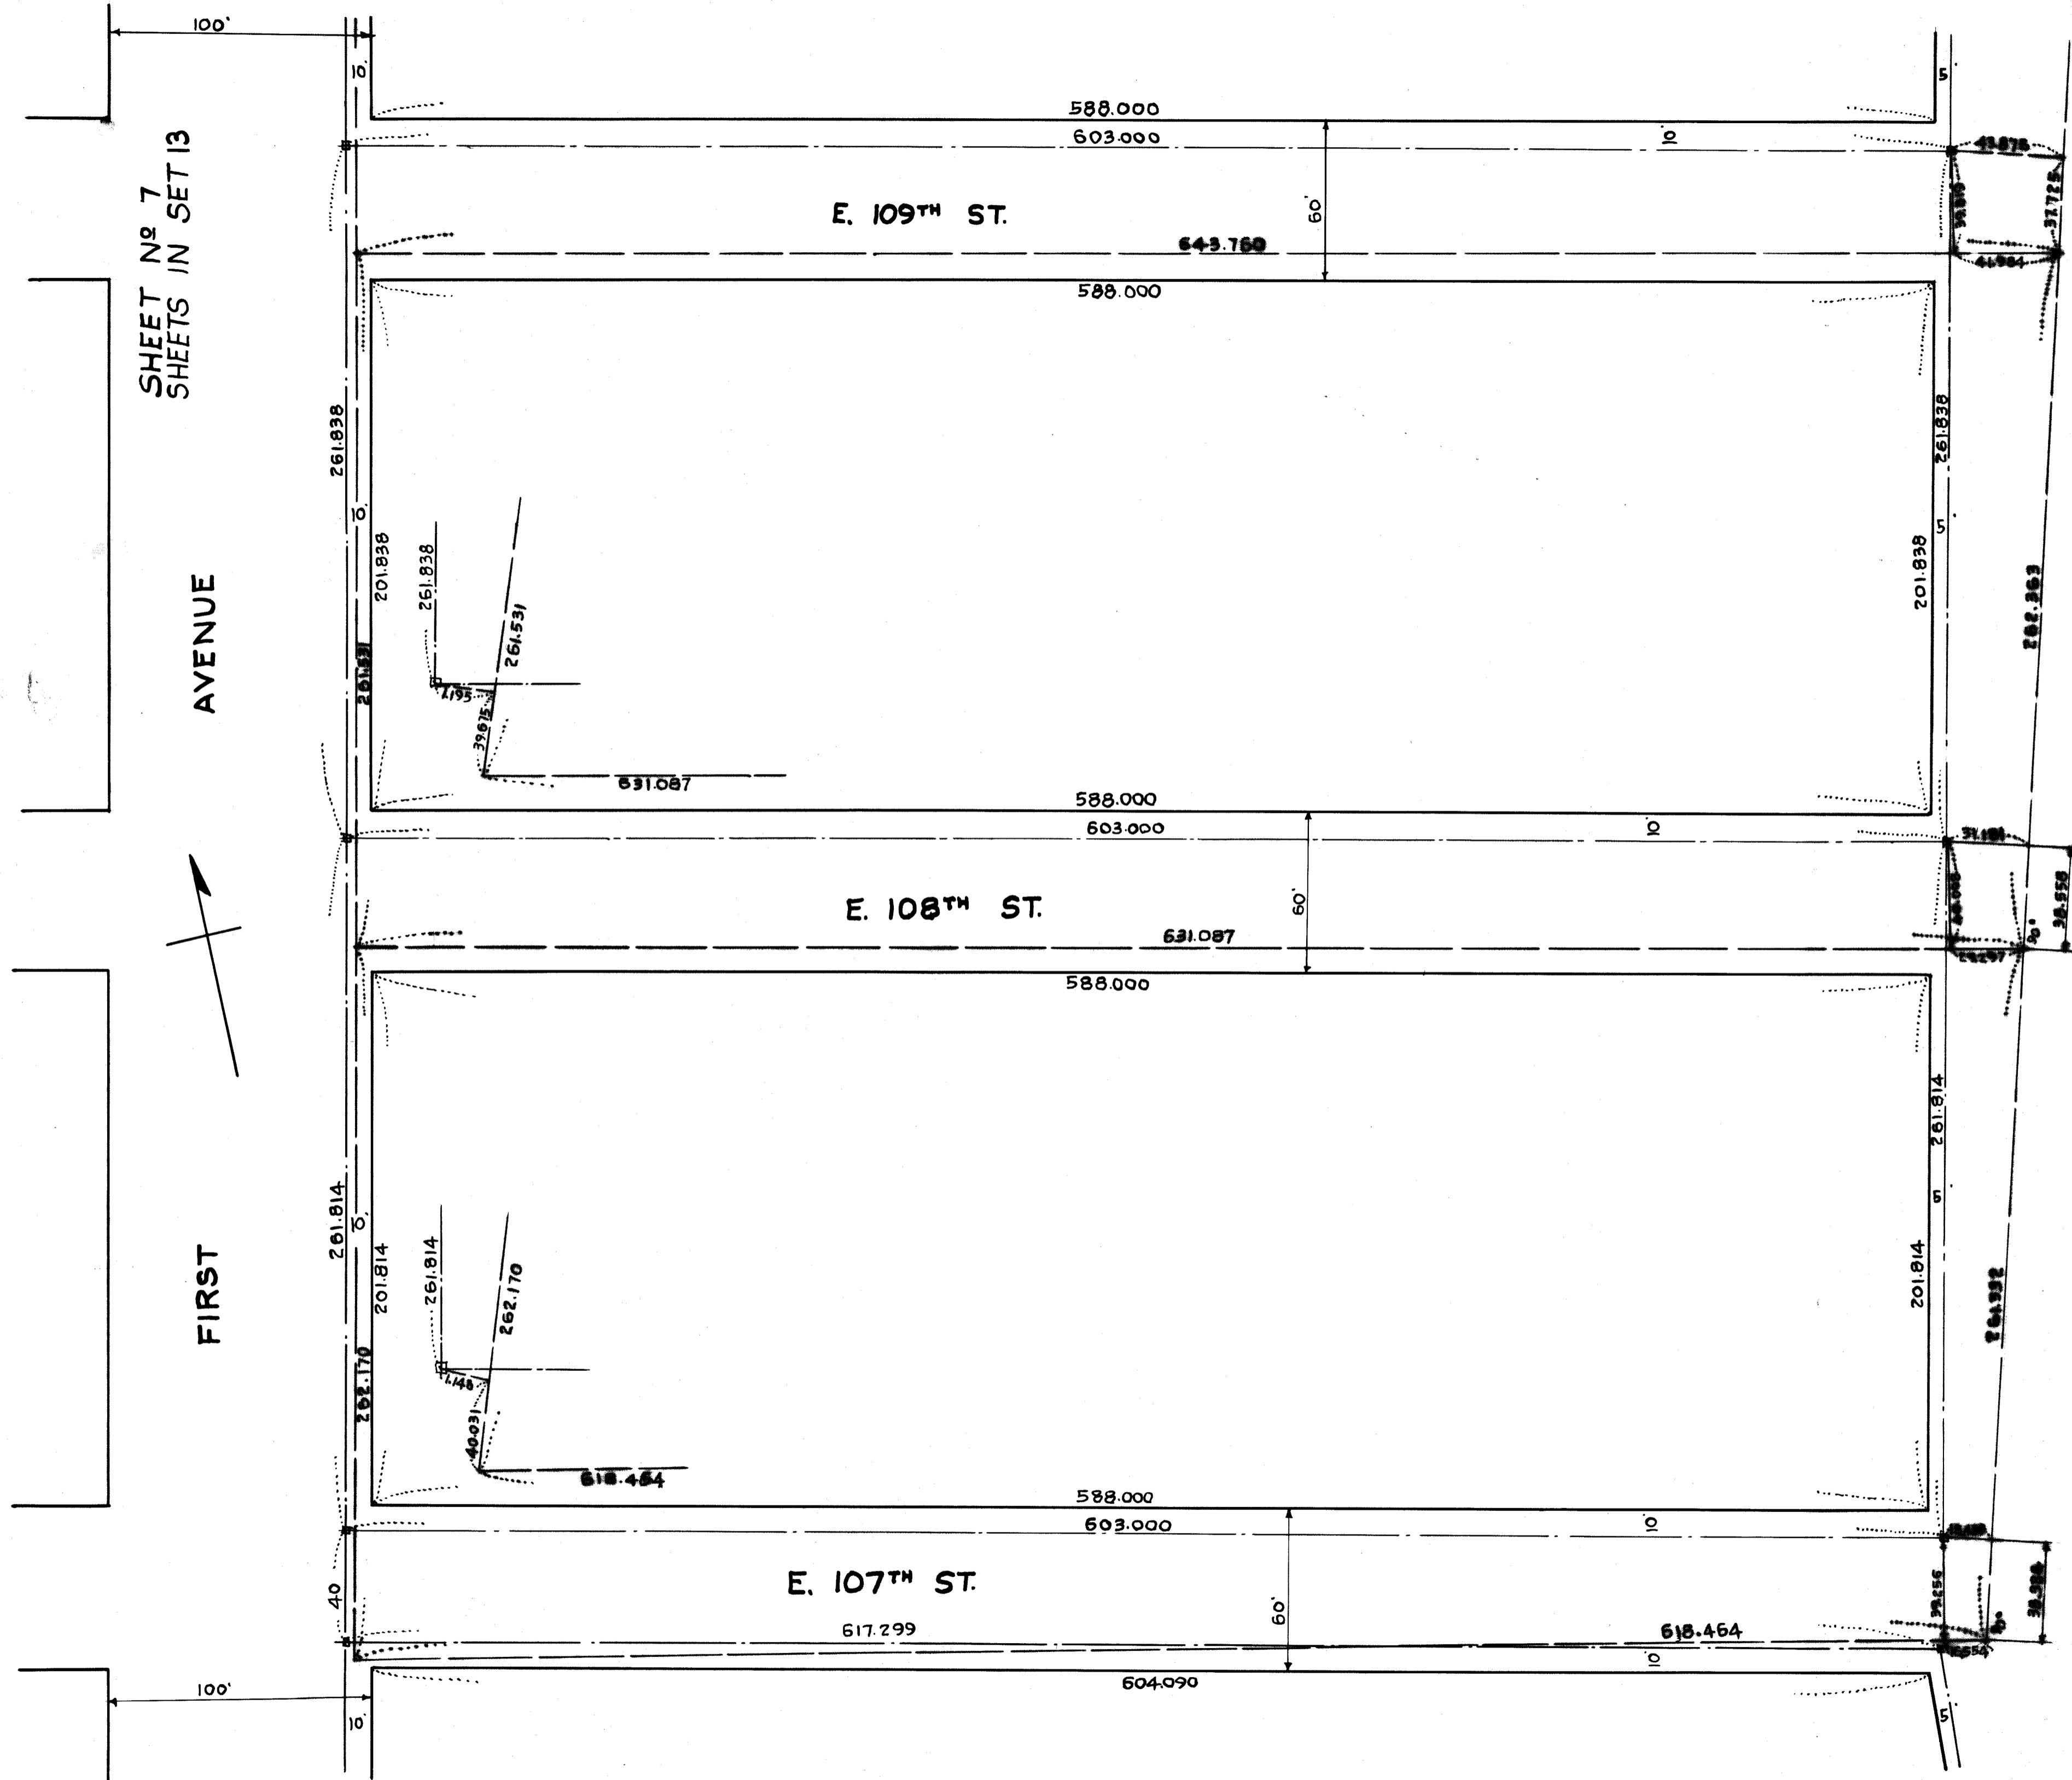

SHEET No 7  
SHEETS IN SET 13



AVENUE

FIRST

E. 107<sup>TH</sup> ST.


E. 108<sup>TH</sup> ST.

E. 109<sup>TH</sup> ST.

EAST RIVER DRIVE

U.S. BULKHEAD LINE

MONUMENT DATA  
FOR  
EAST RIVER DRIVE  
92<sup>ND</sup> ST TO 122<sup>ND</sup> ST.  
MAR. 11, 1936

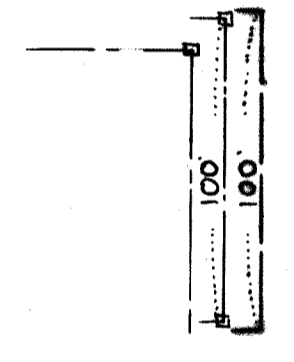


LEGEND  
MONUMENTS AND MONUMENT LINES SHOWN THUS  
DISTANCE BETWEEN MONUMENTS " " "  
D.P.W. BORO. SURVEY LINES " " "


DRAWN BY L.K.  
CHECKED BY H.H.K.

7 FILE No. 85.24 Acc. No. 27460

SHEET N<sup>o</sup> 8  
SHEETS IN SET 13

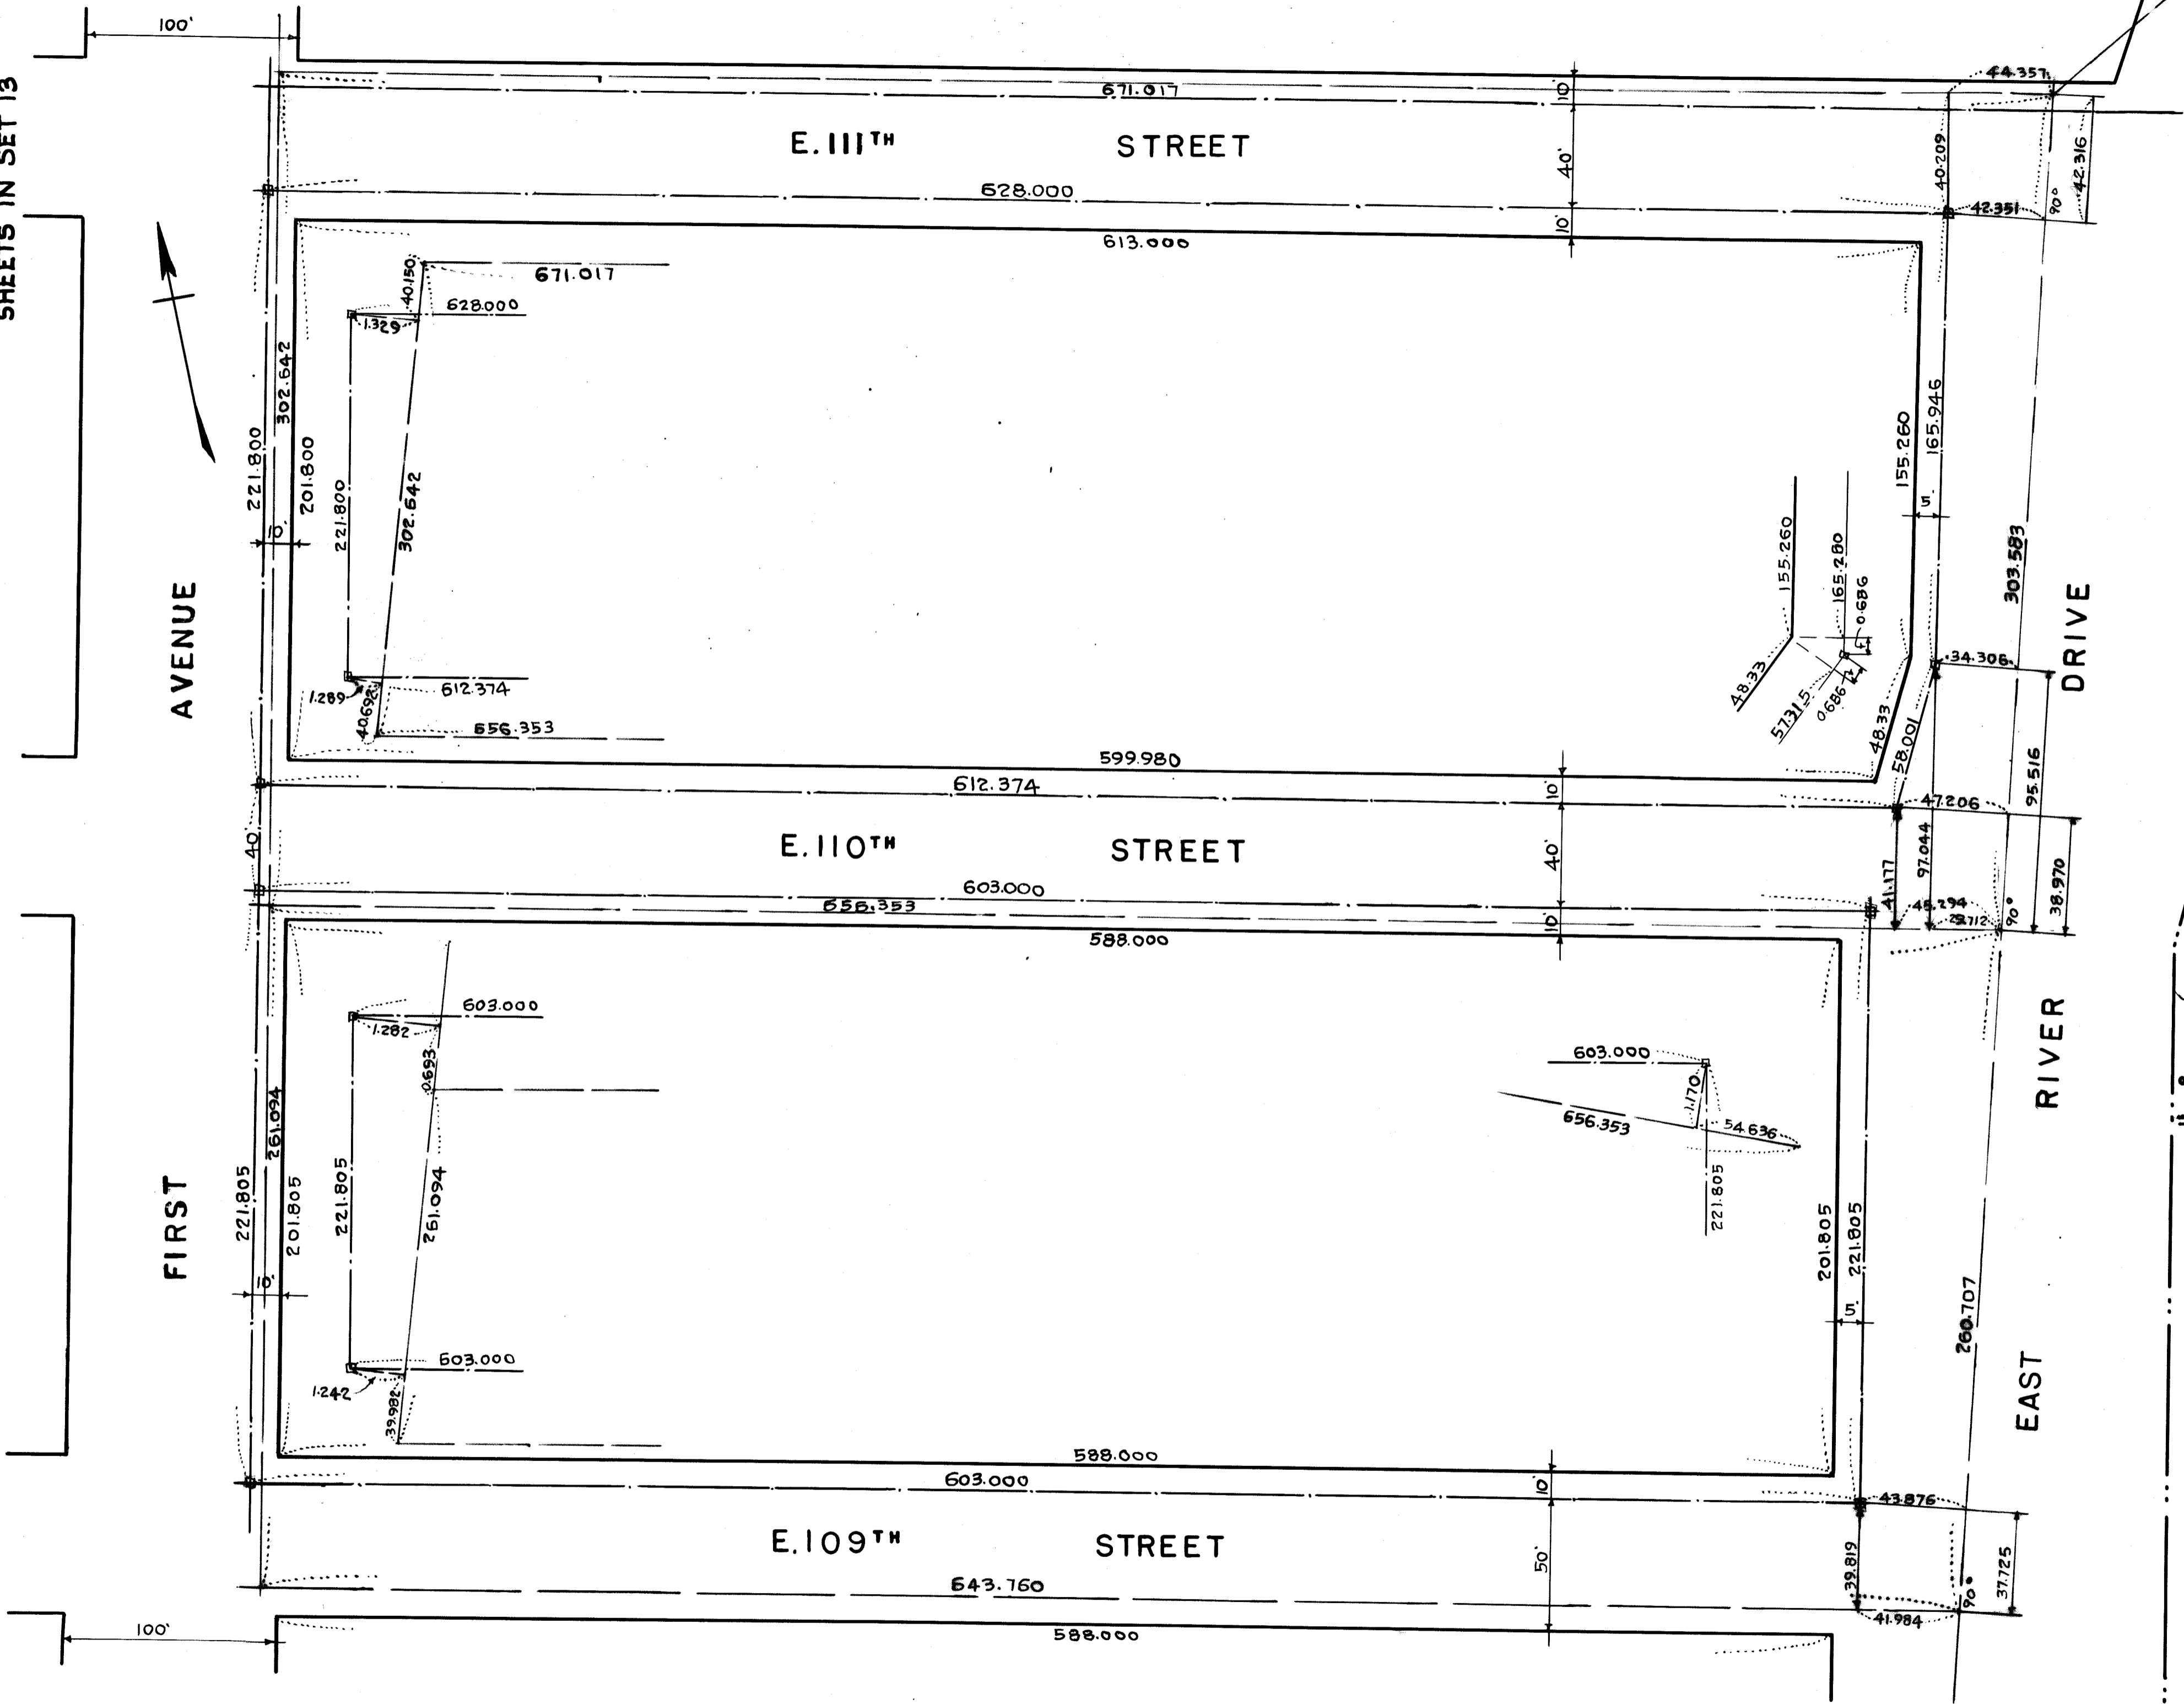

MONUMENT DATA  
FOR  
EAST RIVER DRIVE  
92<sup>ND</sup> ST 122<sup>ND</sup> ST  
MARCH 11<sup>TH</sup> 1936

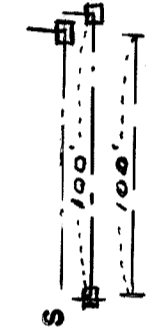

SHOWN THUS  
" "


LEGEND  
MONUMENTS AND MONUMENT LINES  
DISTANCE BETWEEN MONUMENTS  
D.P.W. BOROUGH SURVEY LINES

DRAWN BY L.K.  
CHECKED BY H.N.K.

Drawn 13




FILE NO. 8524 A-1111 27460 B



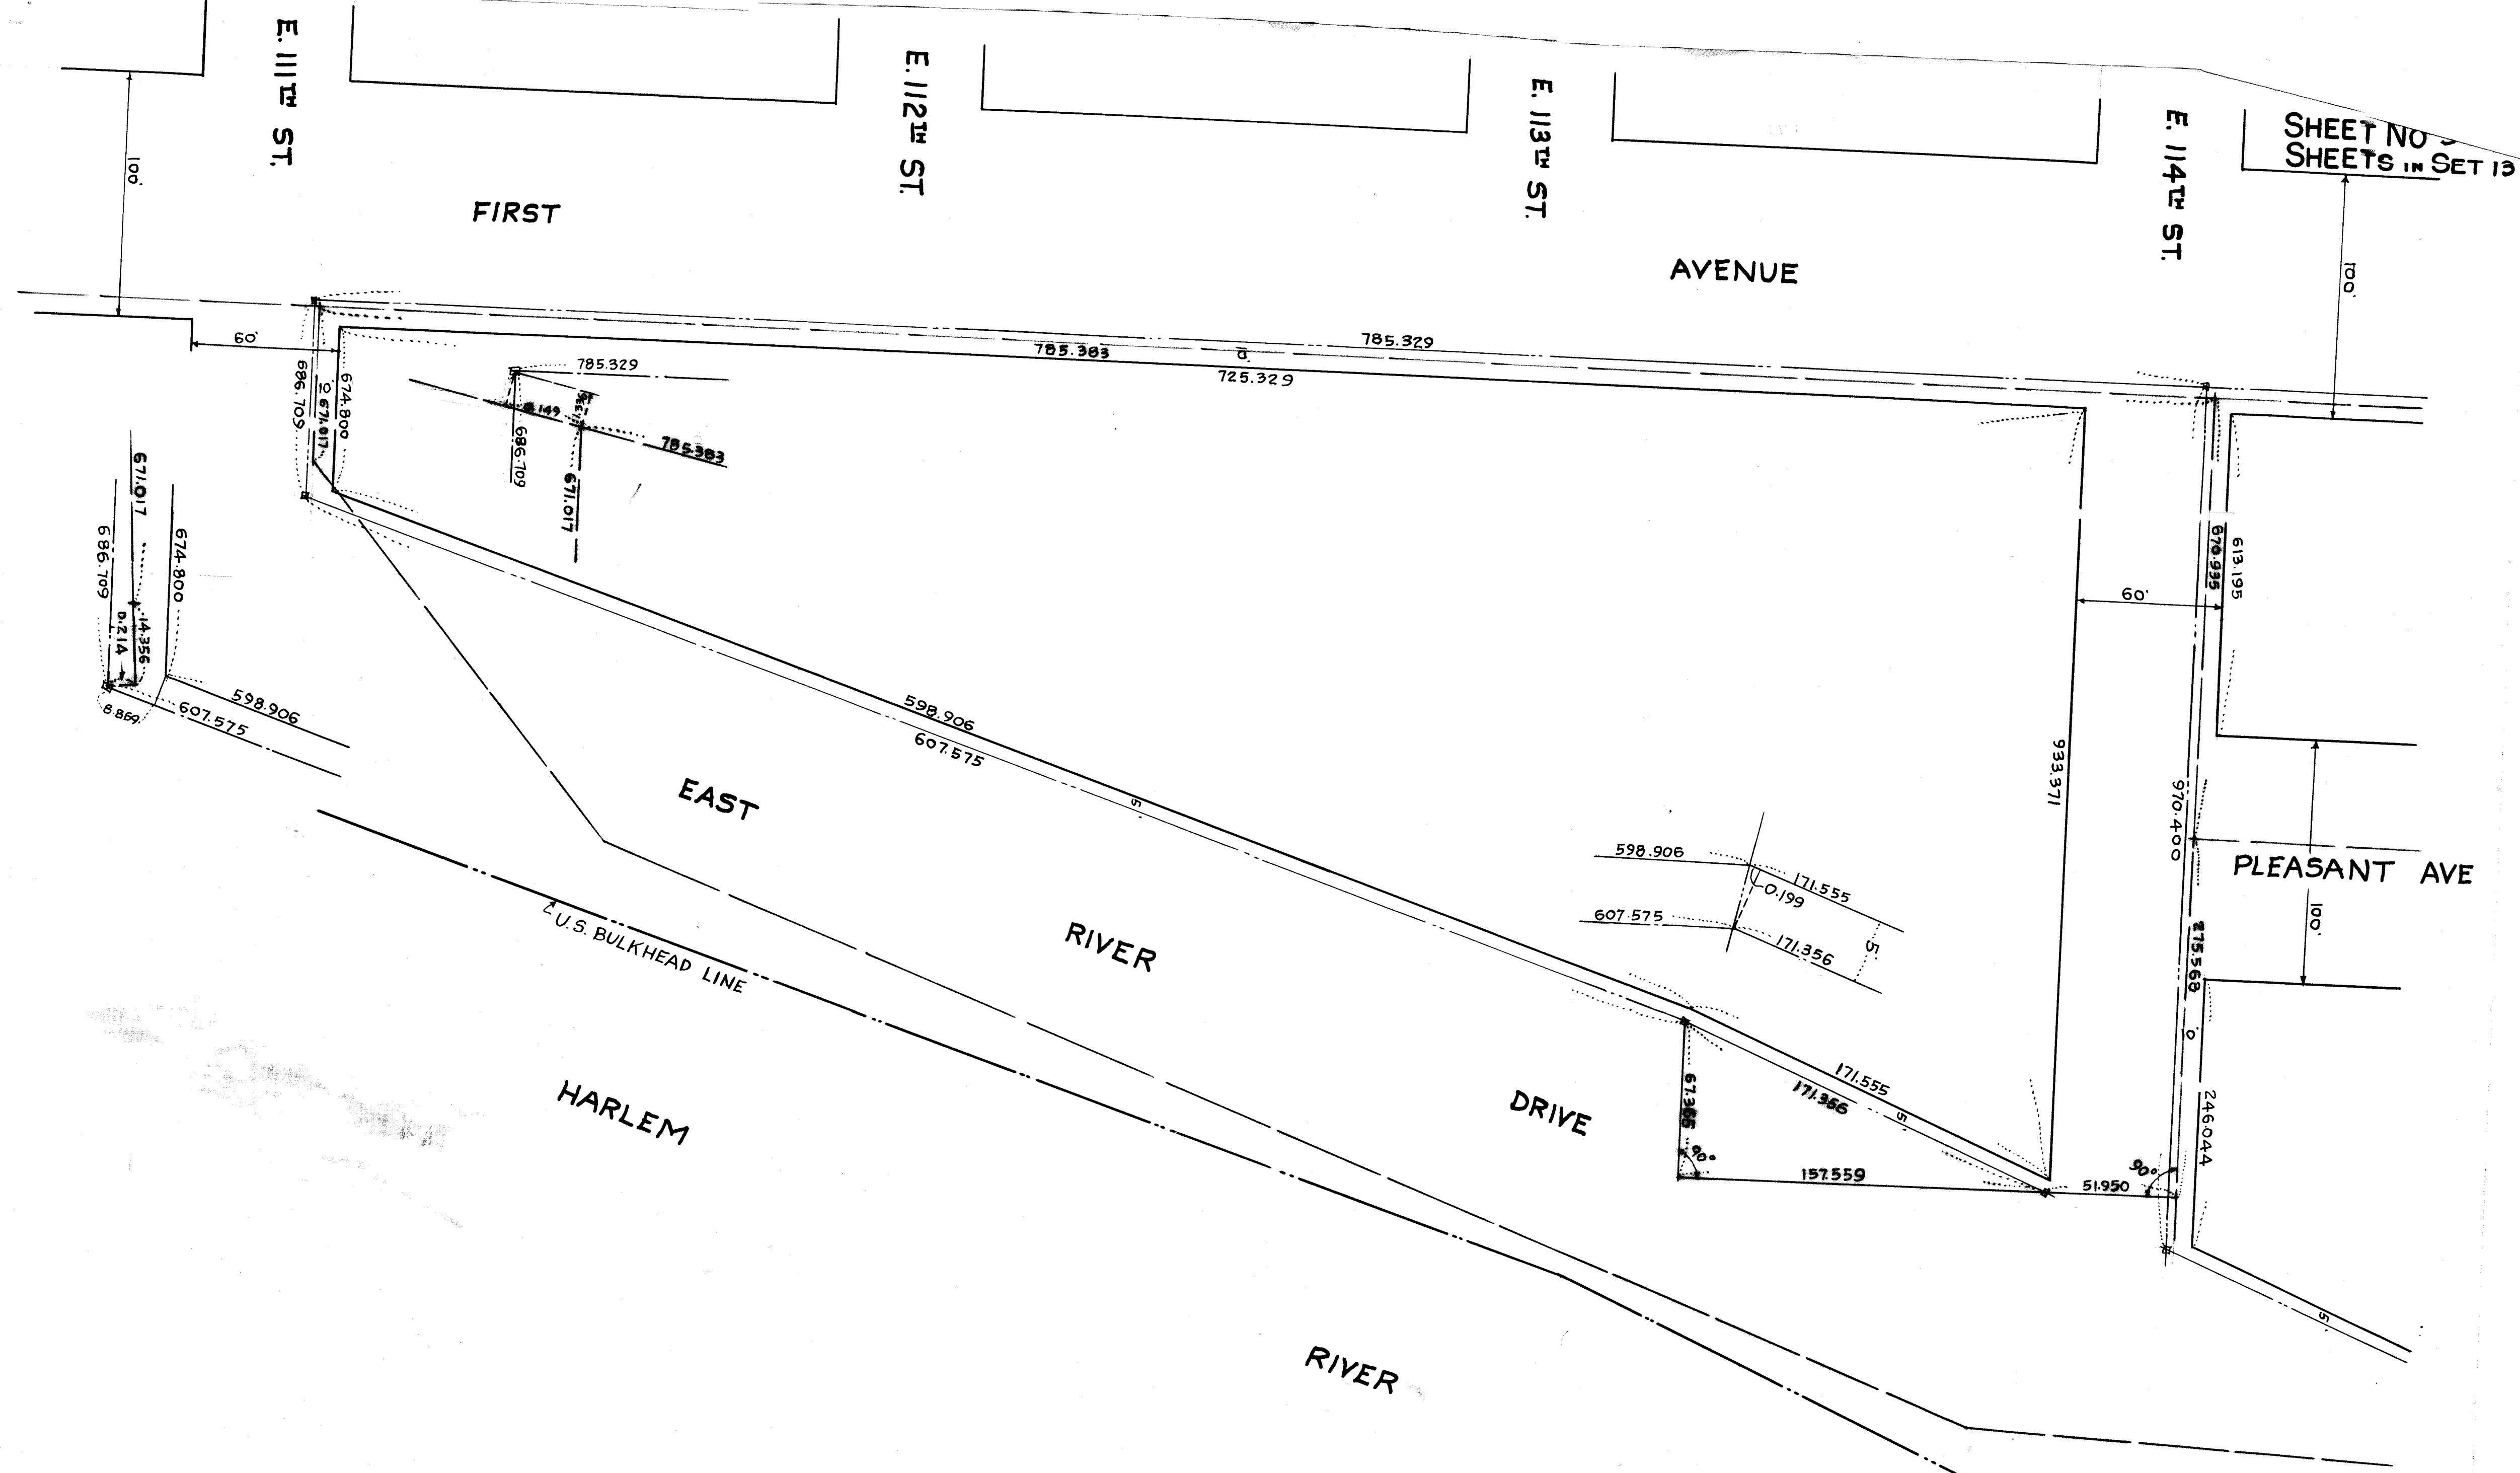

SHEET NO. 9  
SHEETS IN SET 13

DRAWN BY L.K.  
CHECKED BY H.N.K.

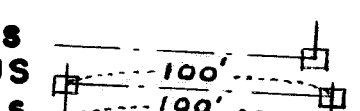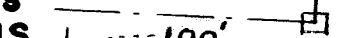
LEGEND  
 MONUMENTS AND MONUMENT LINES SHOWN THUS   
 DISTANCE BETWEEN MONUMENTS SHOWN THUS   
 DPW BORO SURVEY LINES SHOWN THUS 

MONUMENT DATA  
 FOR  
**EAST RIVER DRIVE**  
 92<sup>ND</sup> ST TO 122<sup>ND</sup> ST  
 MAR. 24<sup>TH</sup> 1936

9

FILE NO. 85.24  
 REC. NO. 27460

(B)

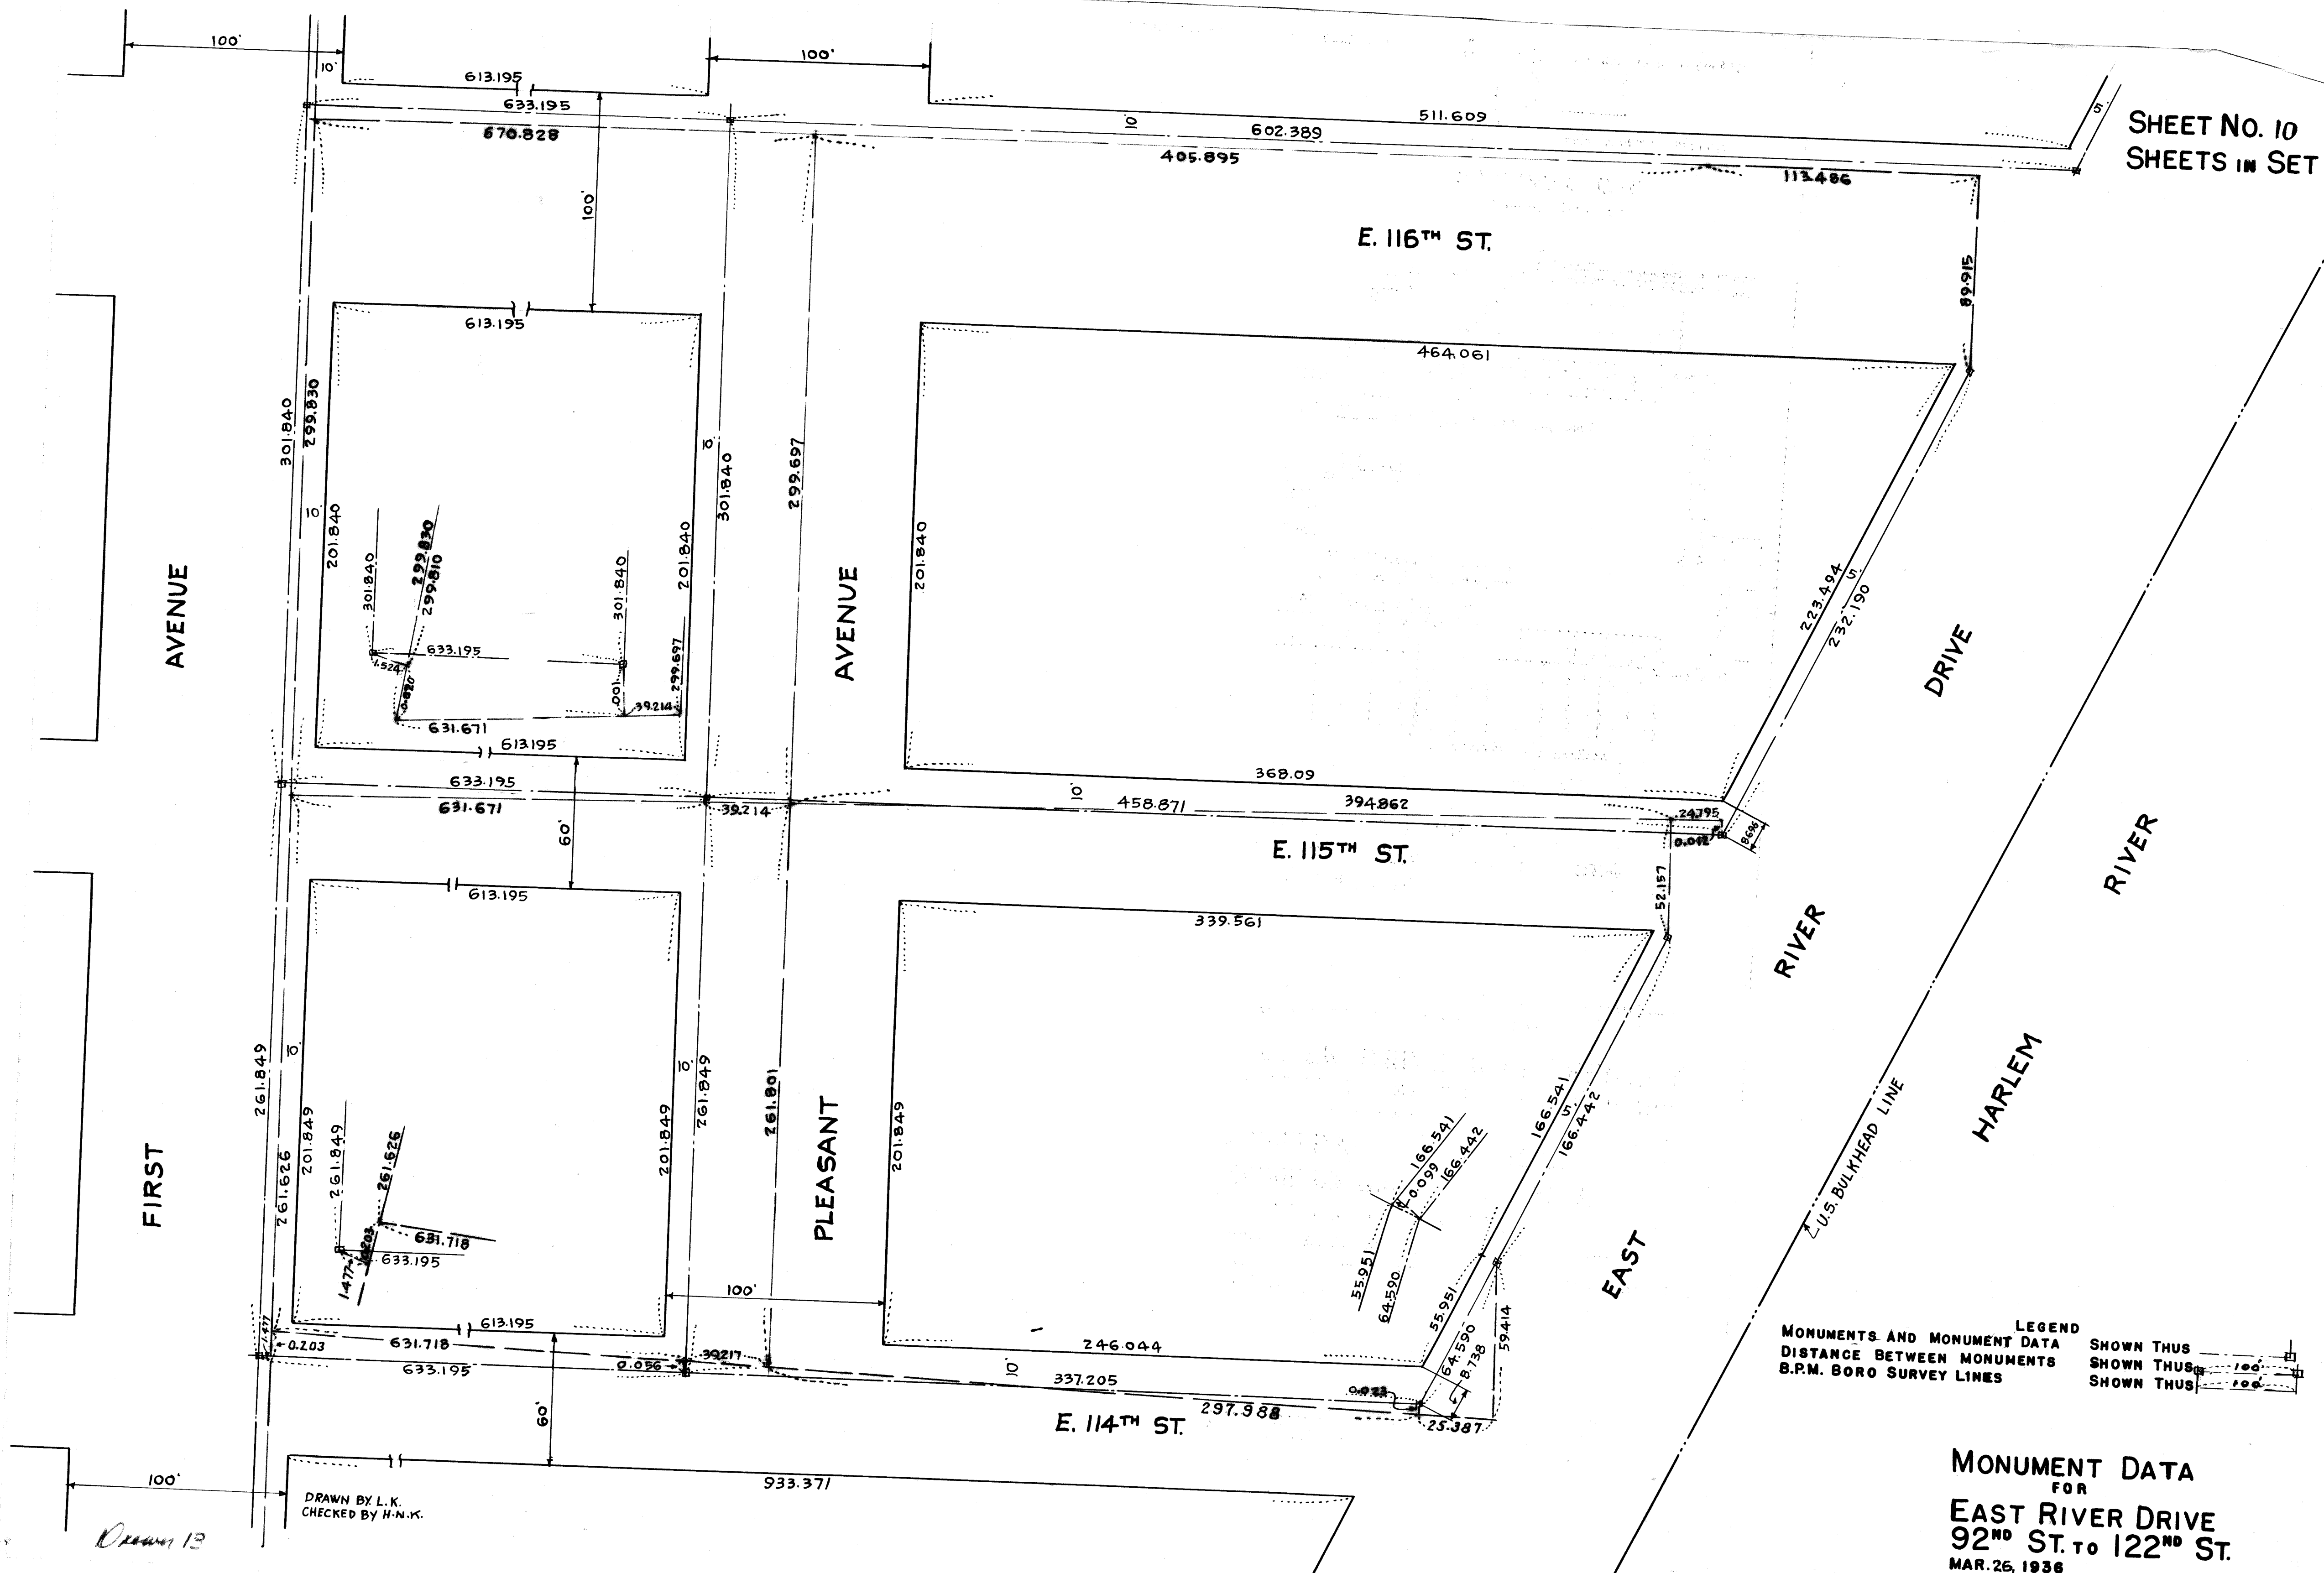

LEGEND  
 MONUMENTS AND MONUMENT DATA SHOWN THUS   
 DISTANCE BETWEEN MONUMENTS SHOWN THUS   
 B.P.M. BORO SURVEY LINES SHOWN THUS 

MONUMENT DATA  
 FOR  
 EAST RIVER DRIVE  
 92<sup>ND</sup> ST. TO 122<sup>ND</sup> ST.  
 MAR. 26, 1936


DRAWN BY L.K.  
 CHECKED BY H.N.K.

Drawn 13

FILE NO. 8524

Acc. No. 27460 (B)

SHEET NO. 11  
SHEETS IN SET 13

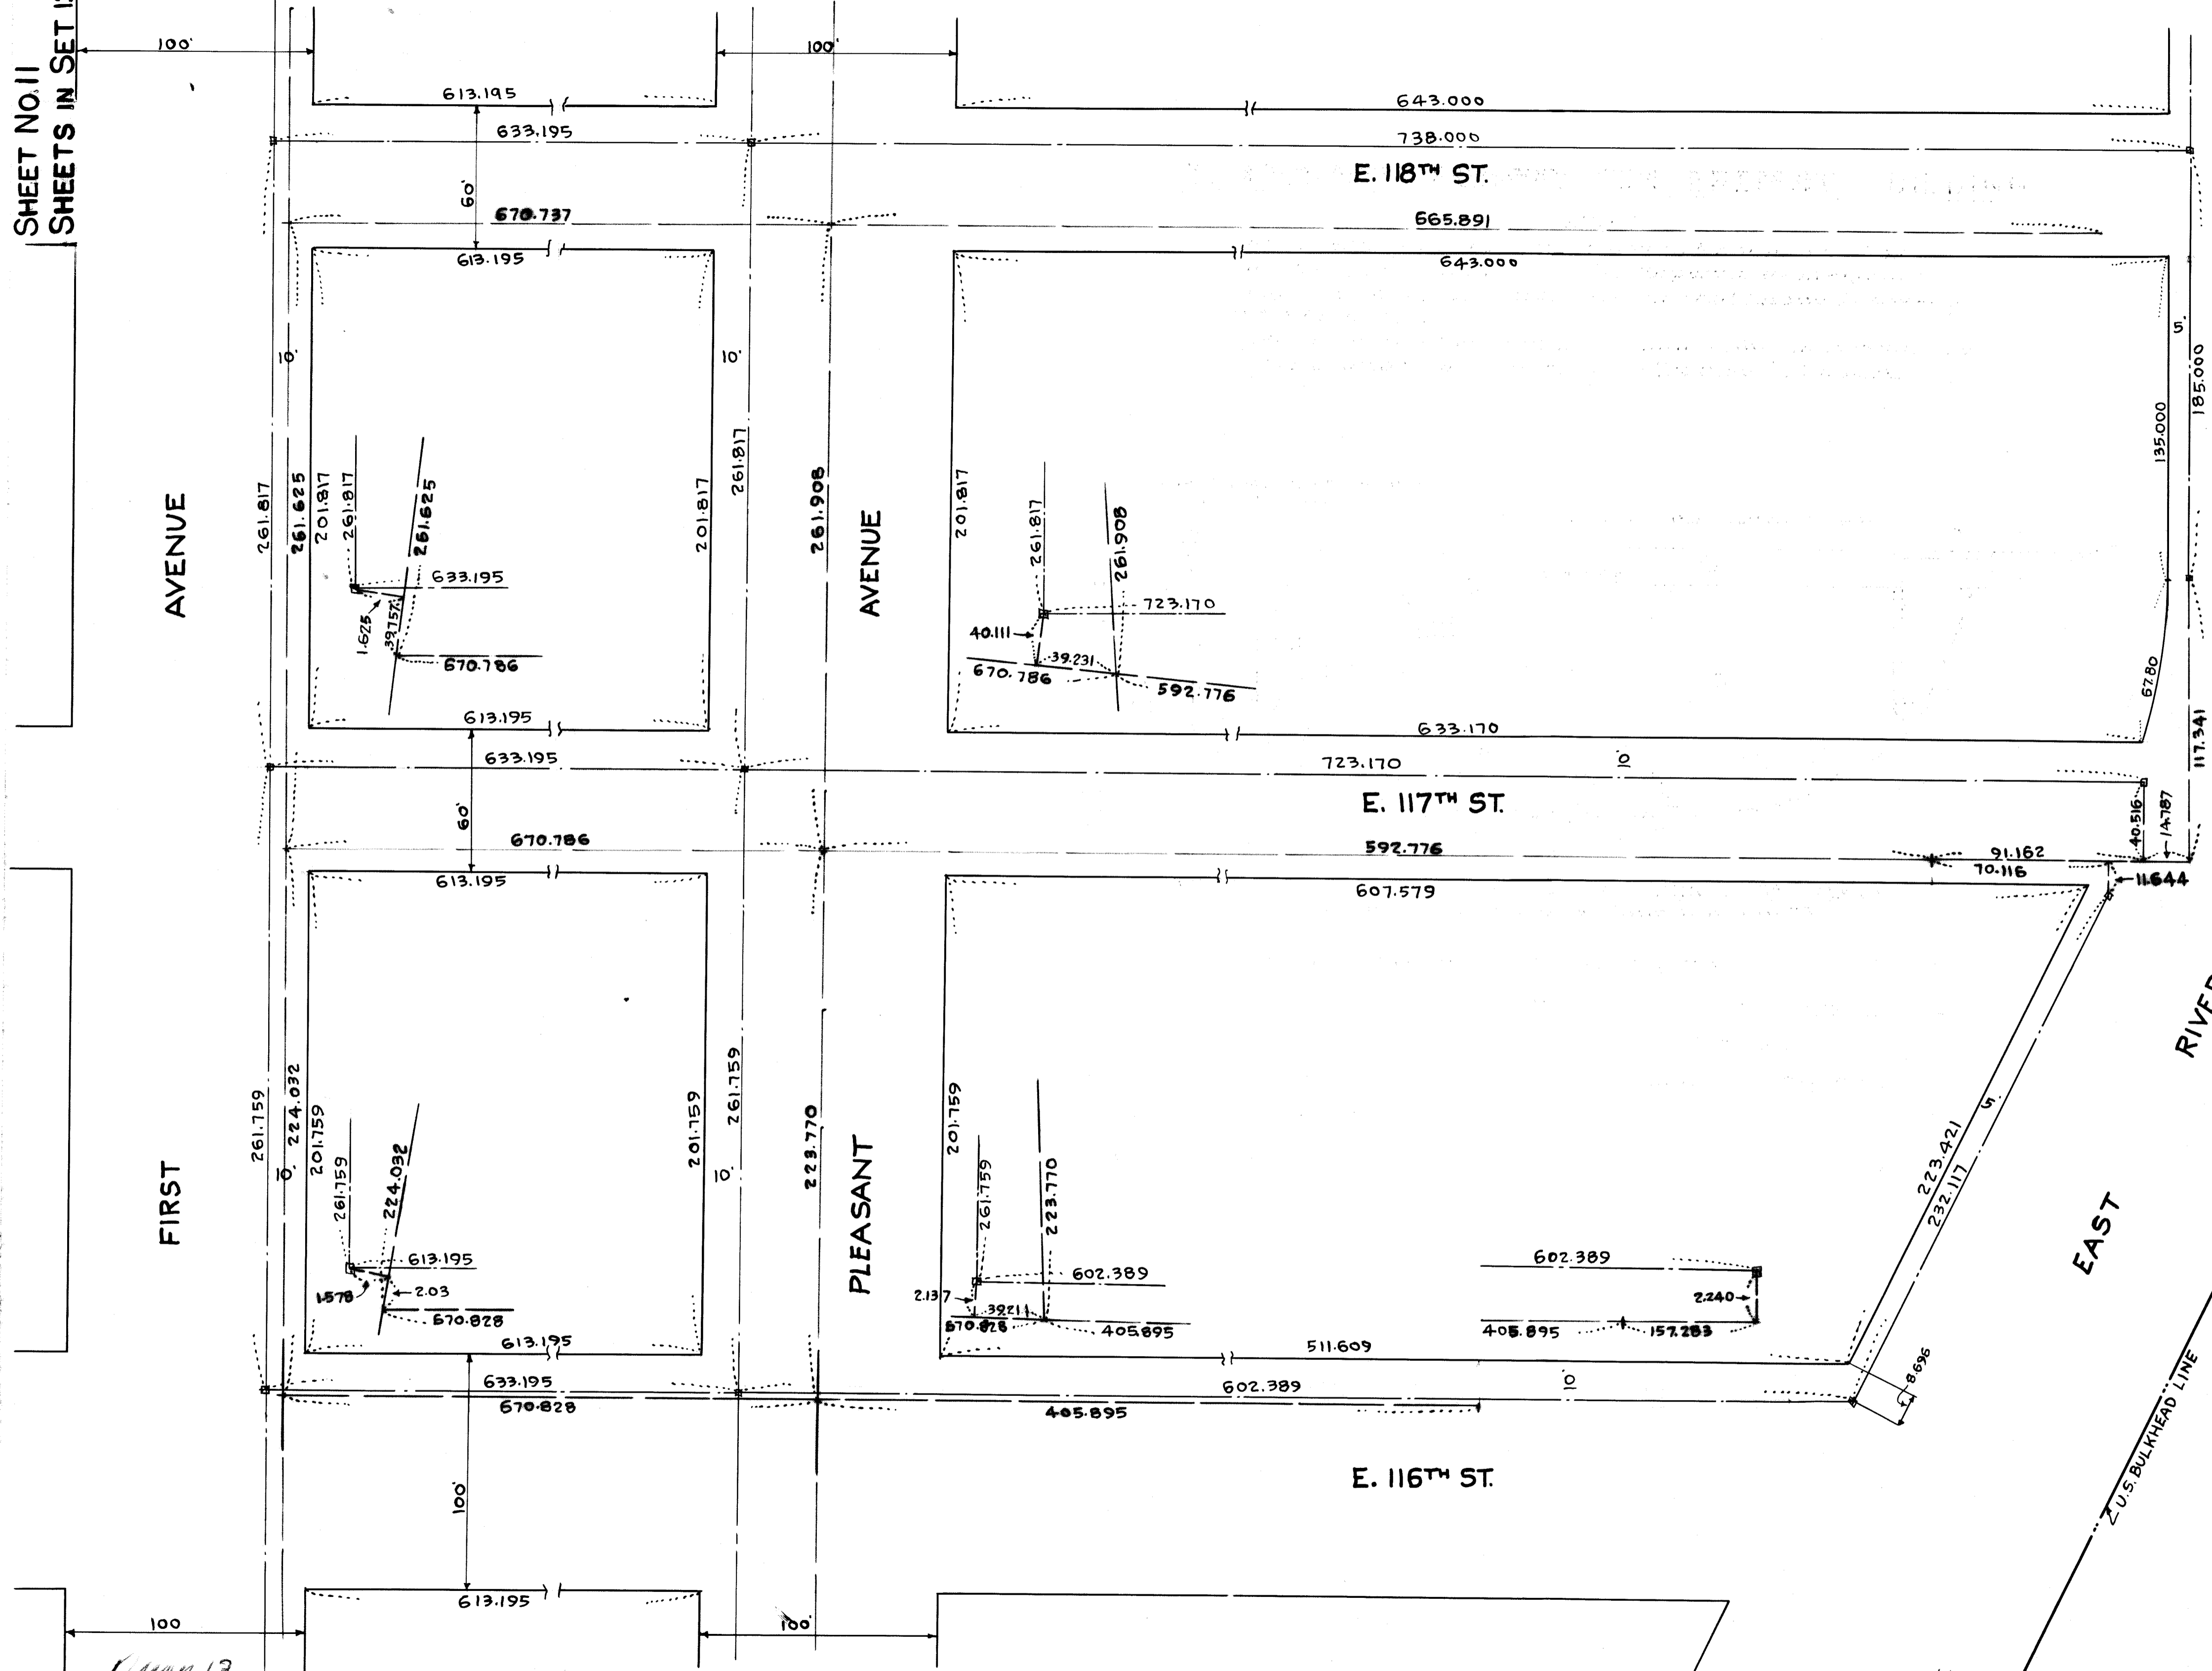


LEGEND  
 MONUMENTS AND MONUMENT LINES SHOWN THUS  
 DISTANCE BETWEEN MONUMENTS SHOWN THUS  
 D.P.W. BORO SURVEY SHOWN THUS

MONUMENT DATA  
 FOR  
 EAST RIVER DRIVE  
 92<sup>ND</sup> ST. TO 122<sup>ND</sup> ST.  
 MAR. 30 1936

DRAWN BY L.K.  
 CHECKED BY H.N.K.

FILE NO. P.5.74 REC. NO. 27460

SHEET NO. 12  
SHEETS IN SET 13

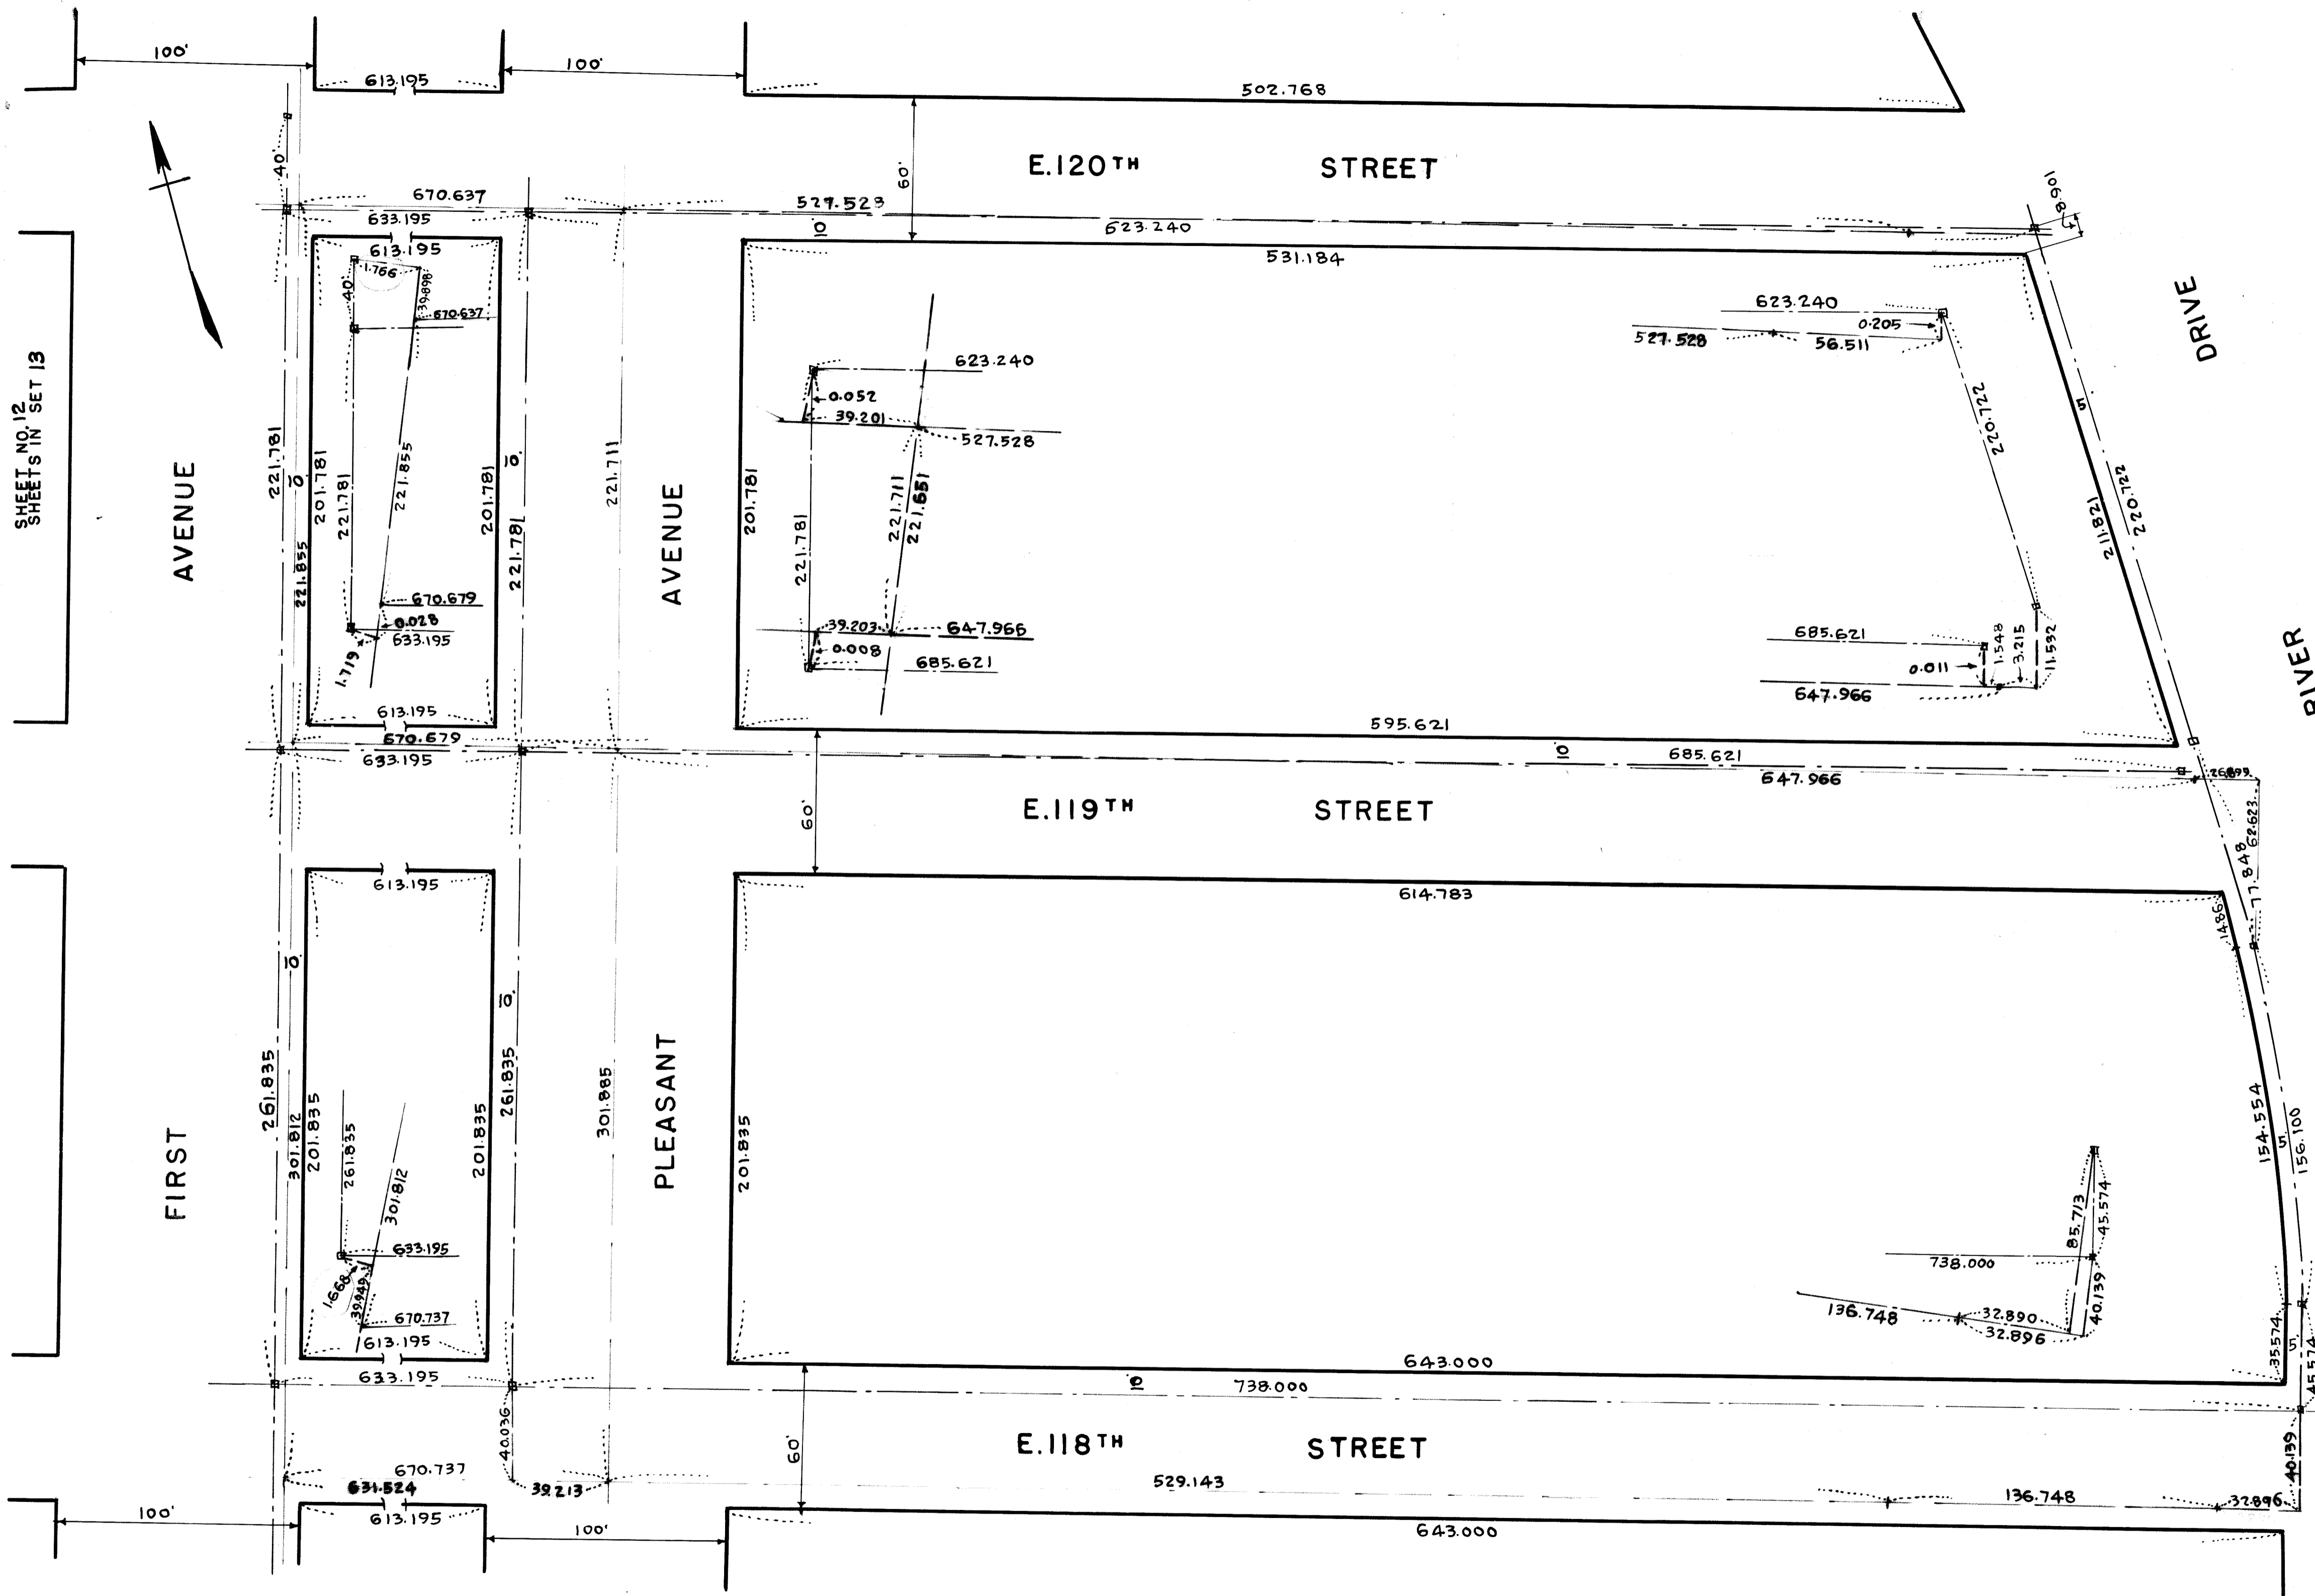

LEGEND  
 MONUMENT AND MONUMENT LINES SHOWN THUS " " " "  
 DISTANCE BETWEEN MONUMENTS " " " "  
 DPW BORO SURVEY LINES " " " "

MONUMENT DATA  
 FOR  
 EAST RIVER DRIVE  
 92<sup>ND</sup> ST 122<sup>ND</sup> ST  
 MAR. 10<sup>TH</sup> 1936

FIRST

AVENUE

PLEASANT

AVENUE

E.119<sup>TH</sup> STREET

E.120<sup>TH</sup> STREET

E.118<sup>TH</sup> STREET

DRIVE

EAST

RIVER

HARLEM


U.S. BULKHEAD LINE 7  
 DRAWN BY L.K.  
 CHECKED BY H.N.K.

Drawn 13

12

File No. 8524 Acc. No. 27460

SHEET NO.13  
SHEETS IN SET 13

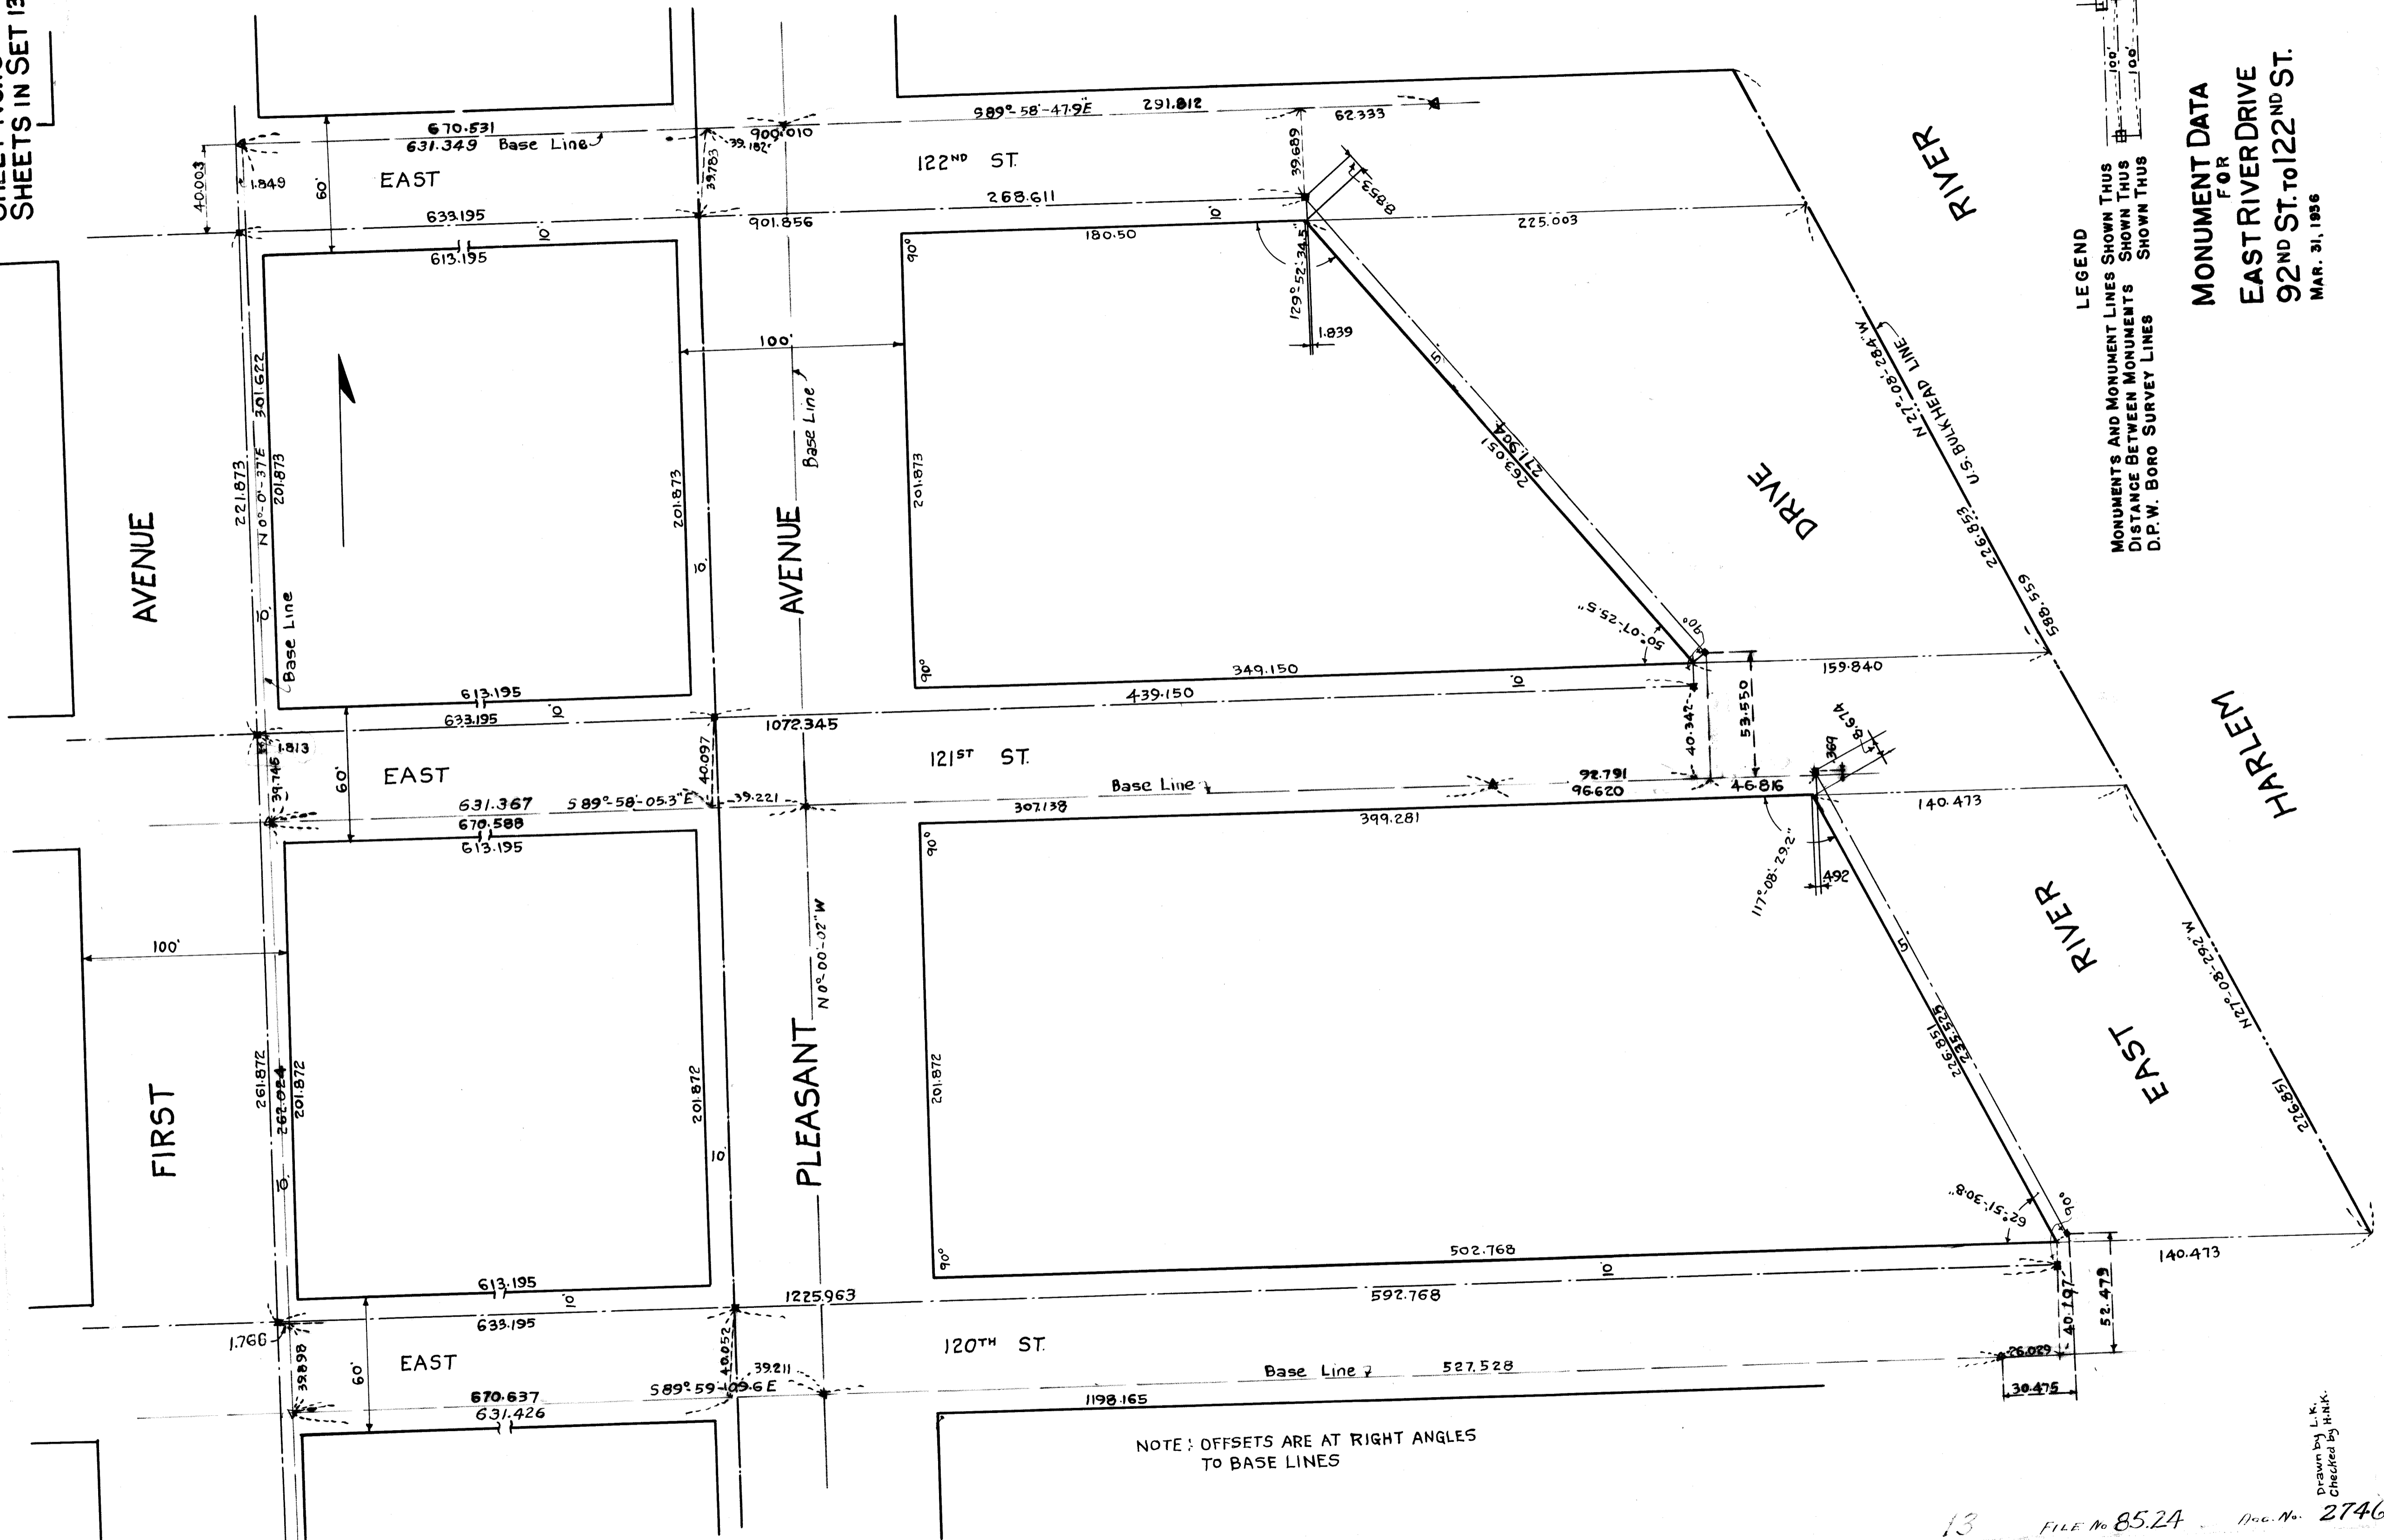

LEGEND  
MONUMENTS AND MONUMENT LINES SHOWN THUS  
DISTANCE BETWEEN MONUMENTS SHOWN THUS  
D.P.W. BORO SURVEY LINES SHOWN THUS

MONUMENT DATA  
FOR  
EAST RIVER DRIVE  
92ND ST. TO 122ND ST.  
MAR. 31, 1956

NOTE: OFFSETS ARE AT RIGHT ANGLES  
TO BASE LINES

Drawn by L.K.  
Checked by H.H.K.

13 FILE No 85.24 Doc. No. 27460

Drawn 13