

ELEVATION 300.0 IS THE DATUM OF THE NEW YORK CITY TUNNEL AUTHORITY WHICH IS 2.653 FEET ABOVE MEAN SEA LEVEL AT SANDY HOOK N.J.
 325.5 INDICATES PROPOSED ELEVATION OF STREET
 (331.2) INDICATES EXISTING ELEVATION OF STREET.
 (321.9) INDICATES EXISTING ELEVATION ABOLISHED.

APPROVED BY THE NEW YORK CITY TUNNEL AUTHORITY


Alfred E. Smith
 CHAIRMAN
Albert J. D'Amico
 COMMISSIONER
Carl H. Friedman
 COMMISSIONER
W. H. Frost
 CHIEF ENGINEER

CITY OF NEW YORK
 OFFICE OF THE PRESIDENT
 DEPARTMENT OF BOROUGHS WORKS
PLAN OF APPROACHES
 TO THE
MIDTOWN MANHATTAN UNDERPASS
 AND THE
QUEENS MIDTOWN TUNNEL
 INCLUDING CHANGES OF GRADE OF
 2ND AVENUE FROM E. 35TH STREET TO E. 38TH STREET,
 E. 35TH STREET FROM 1ST AVENUE TO 3RD AVENUE,
 E. 36TH STREET FROM 1ST AVENUE TO 3RD AVENUE,
 E. 37TH STREET FROM 1ST AVENUE TO 3RD AVENUE,
 E. 38TH STREET FROM 2ND AVENUE TO 3RD AVENUE,
 E. 39TH STREET FROM 1ST AVENUE TO 2ND AVENUE,
 BOROUGH OF MANHATTAN
 CITY OF NEW YORK

SCALE: DATE: APRIL 5, 1938

Stanley L. Brown
 PRESIDENT, BOROUGH OF MANHATTAN
J. H. Hammond
 CHIEF ENGINEER
Walter D. ...
 COMMISSIONER OF BOROUGHS WORKS

I, FRANCES LEHRICH, SECRETARY OF THE BOARD OF ESTIMATE OF THE CITY OF NEW YORK DO HEREBY CERTIFY THAT THIS MAP IS ONE OF FOUR SIMILAR MAPS ADOPTED BY THE SAID BOARD OF ESTIMATE ON THE ... DAY OF ... 1938.
Frances Lehrich
 SECRETARY, BOARD OF ESTIMATE

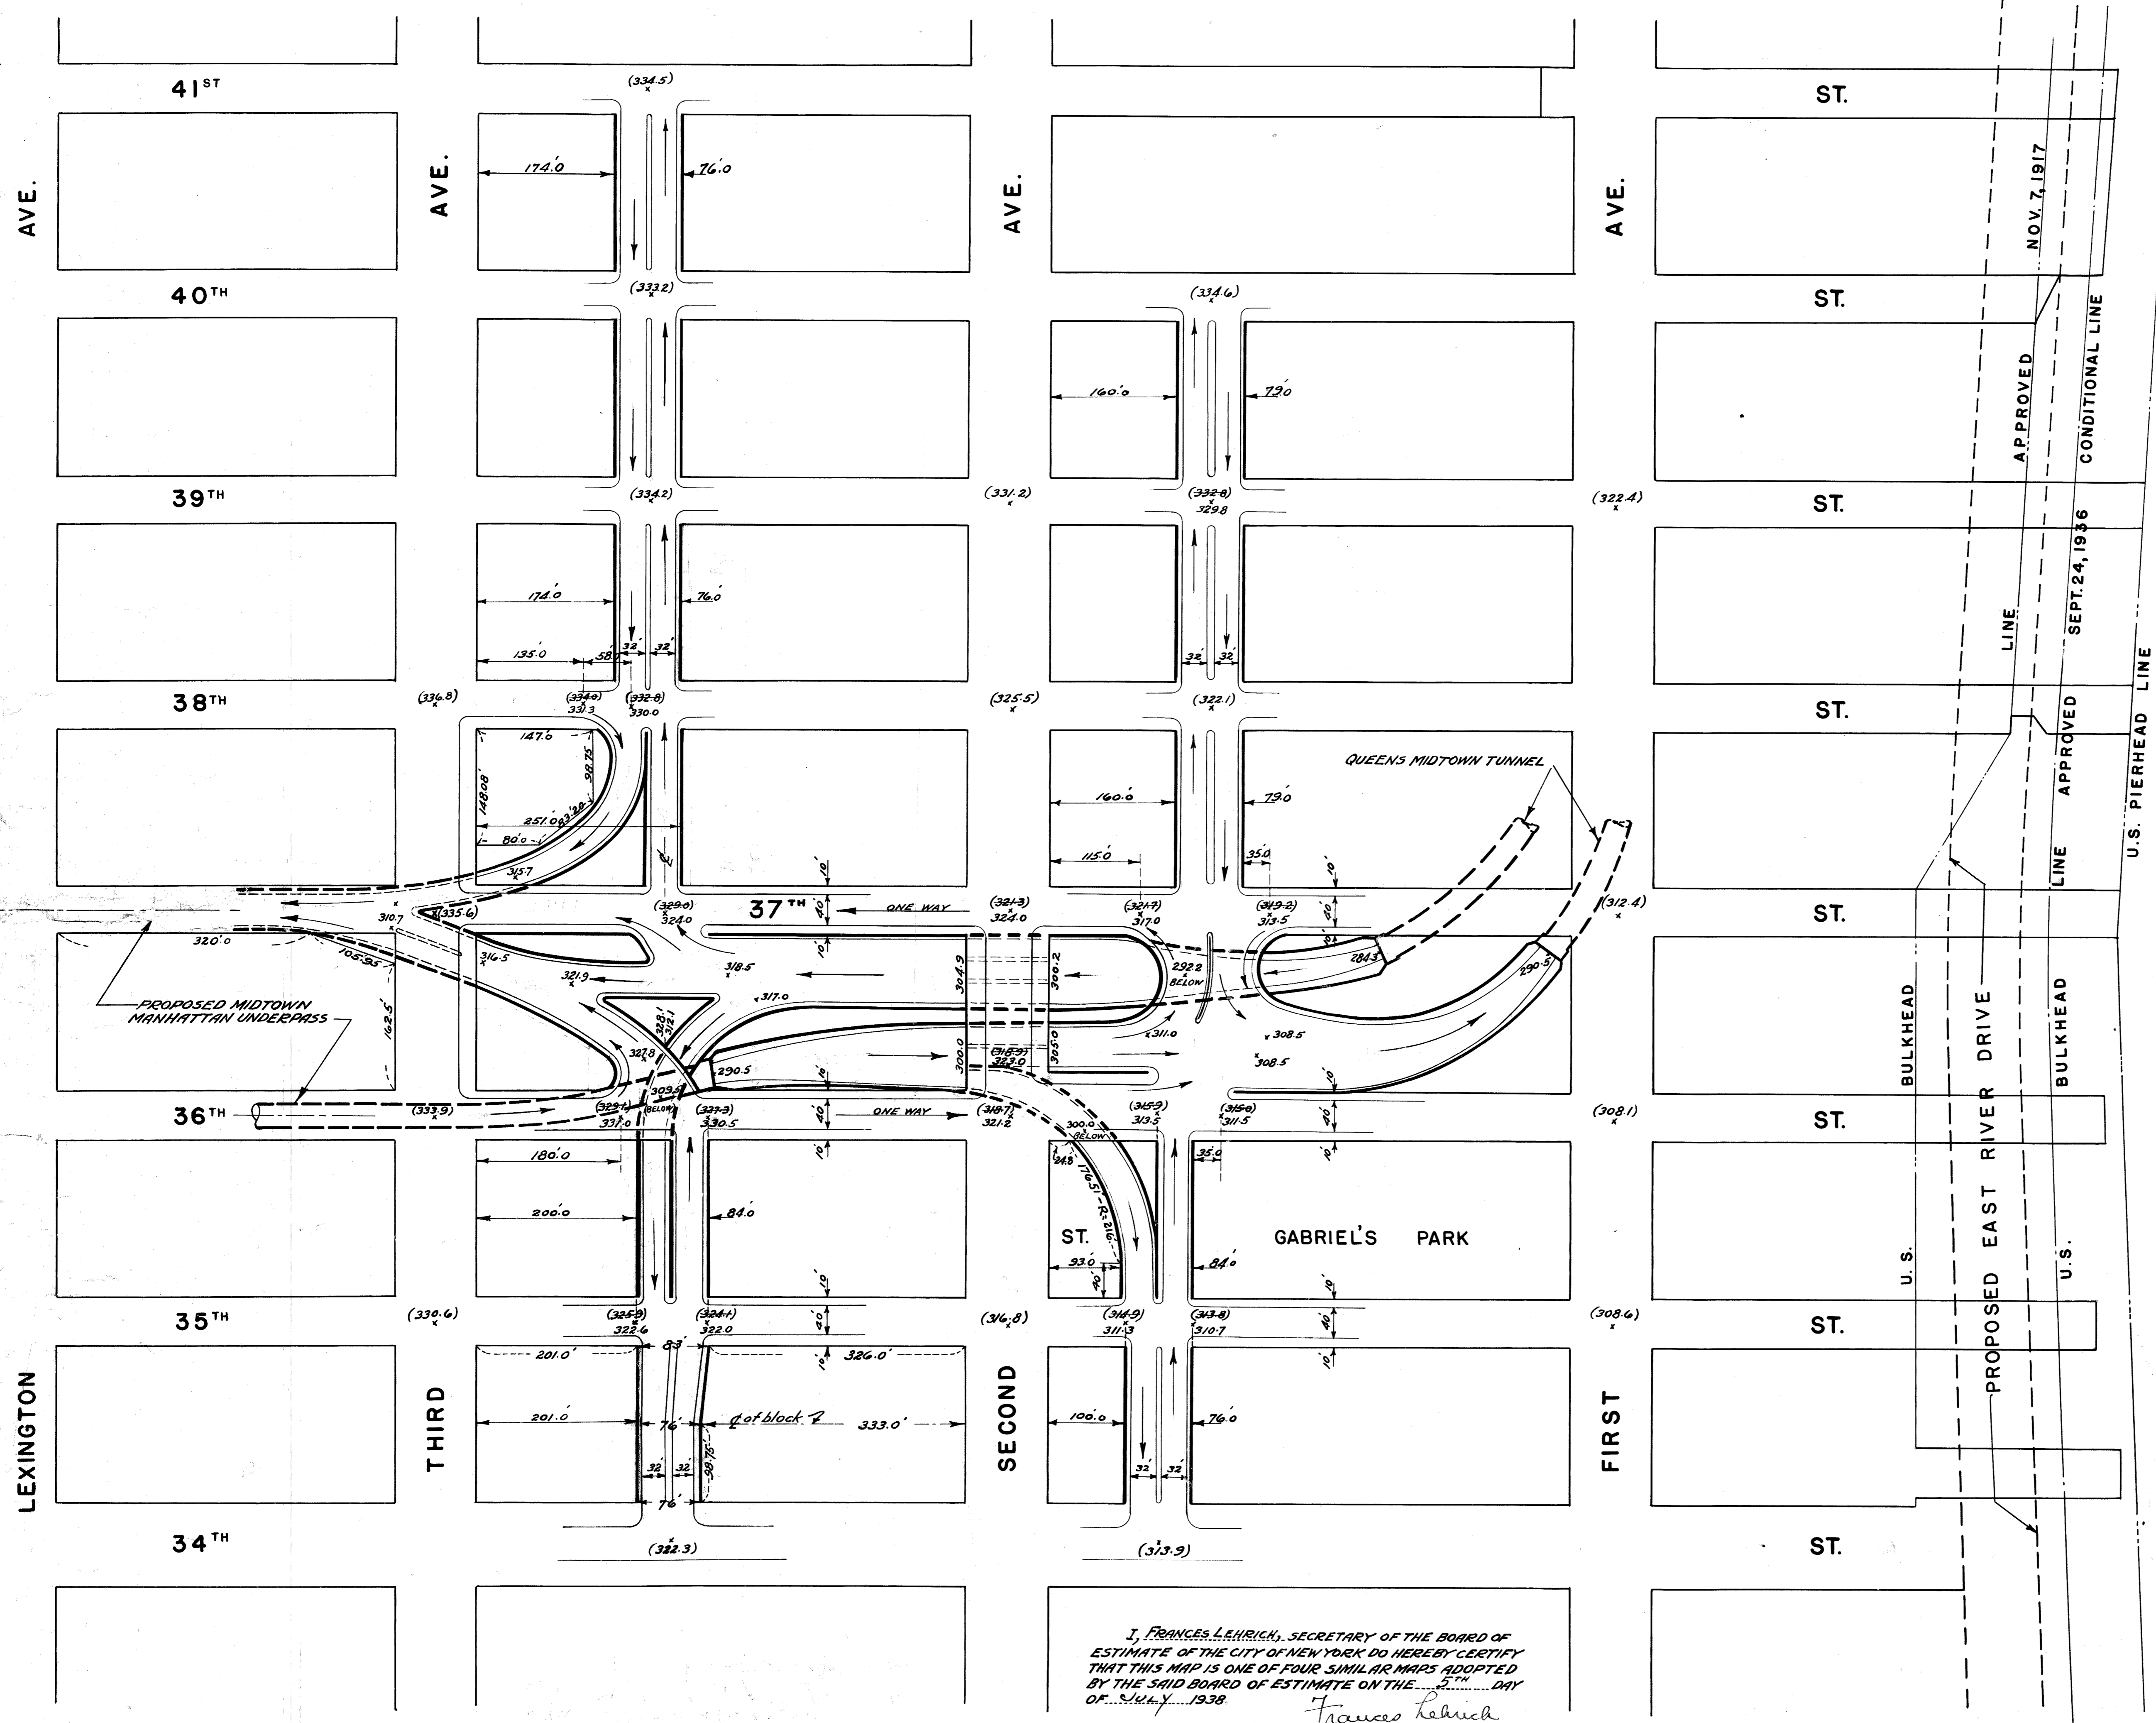

Drawing 518

Acc. No. 27769