


NOTE:
STREET TO BE DISCONTINUED AND CLOSED
ENCLOSED IN HEAVY BLACK LINES.

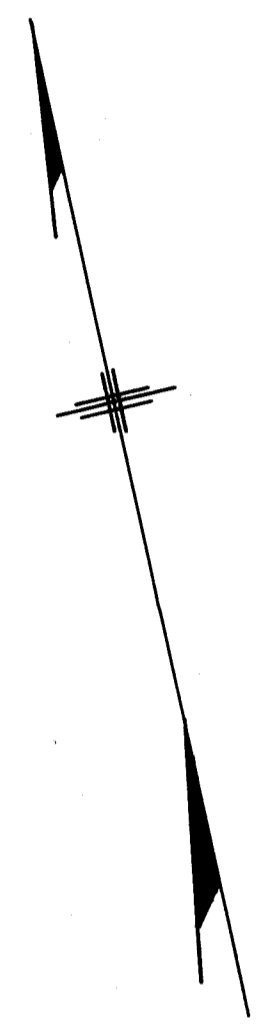

CITY OF NEW YORK
OFFICE OF THE PRESIDENT BOROUGH OF MANHATTAN
DEPARTMENT OF BOROUGH WORKS
MAP SHOWING A CHANGE IN THE STREET SYSTEM
BY DISCONTINUING AND CLOSING
PURSUANT TO TITLE "E" OF CHAPTER 15
OF THE ADMINISTRATIVE CODE OF THE CITY OF NEW YORK
CEDAR STREET
BETWEEN NASSAU STREET AND
WILLIAM STREET

DATED: APRIL 17, 1956

SCALE 1" = 40'

DRAWN BY: C.F.M.

CHECKED BY: H.S.

F. Lancelotti
SECTION ENGINEER
Edmund J. Karp
ENGINEER OF PLANNING

Edward Smith
ENGINEER OF DESIGN

I, RUTH W. WHALEY, SECRETARY OF THE
BOARD OF ESTIMATE OF THE CITY OF NEW YORK
DO HEREBY CERTIFY THAT THIS MAP IS ONE OF
FIVE SIMILAR MAPS ADOPTED BY THE SAID BOARD
ON THE 25TH DAY OF Oct 1956

DATED: NEW YORK DECEMBER 6, 1956

Ruth W. Whaley
SECRETARY BOARD OF ESTIMATE

Anthony Donarzo
PRESIDENT BOROUGH OF MANHATTAN

Anthony Donarzo
CHIEF ENGINEER

FILED IN OFFICE of Bur. Pres. ManH
Dec. 18th 1956. Geo. Katz

Drawn 19

ACC. No. 29442

(B)