
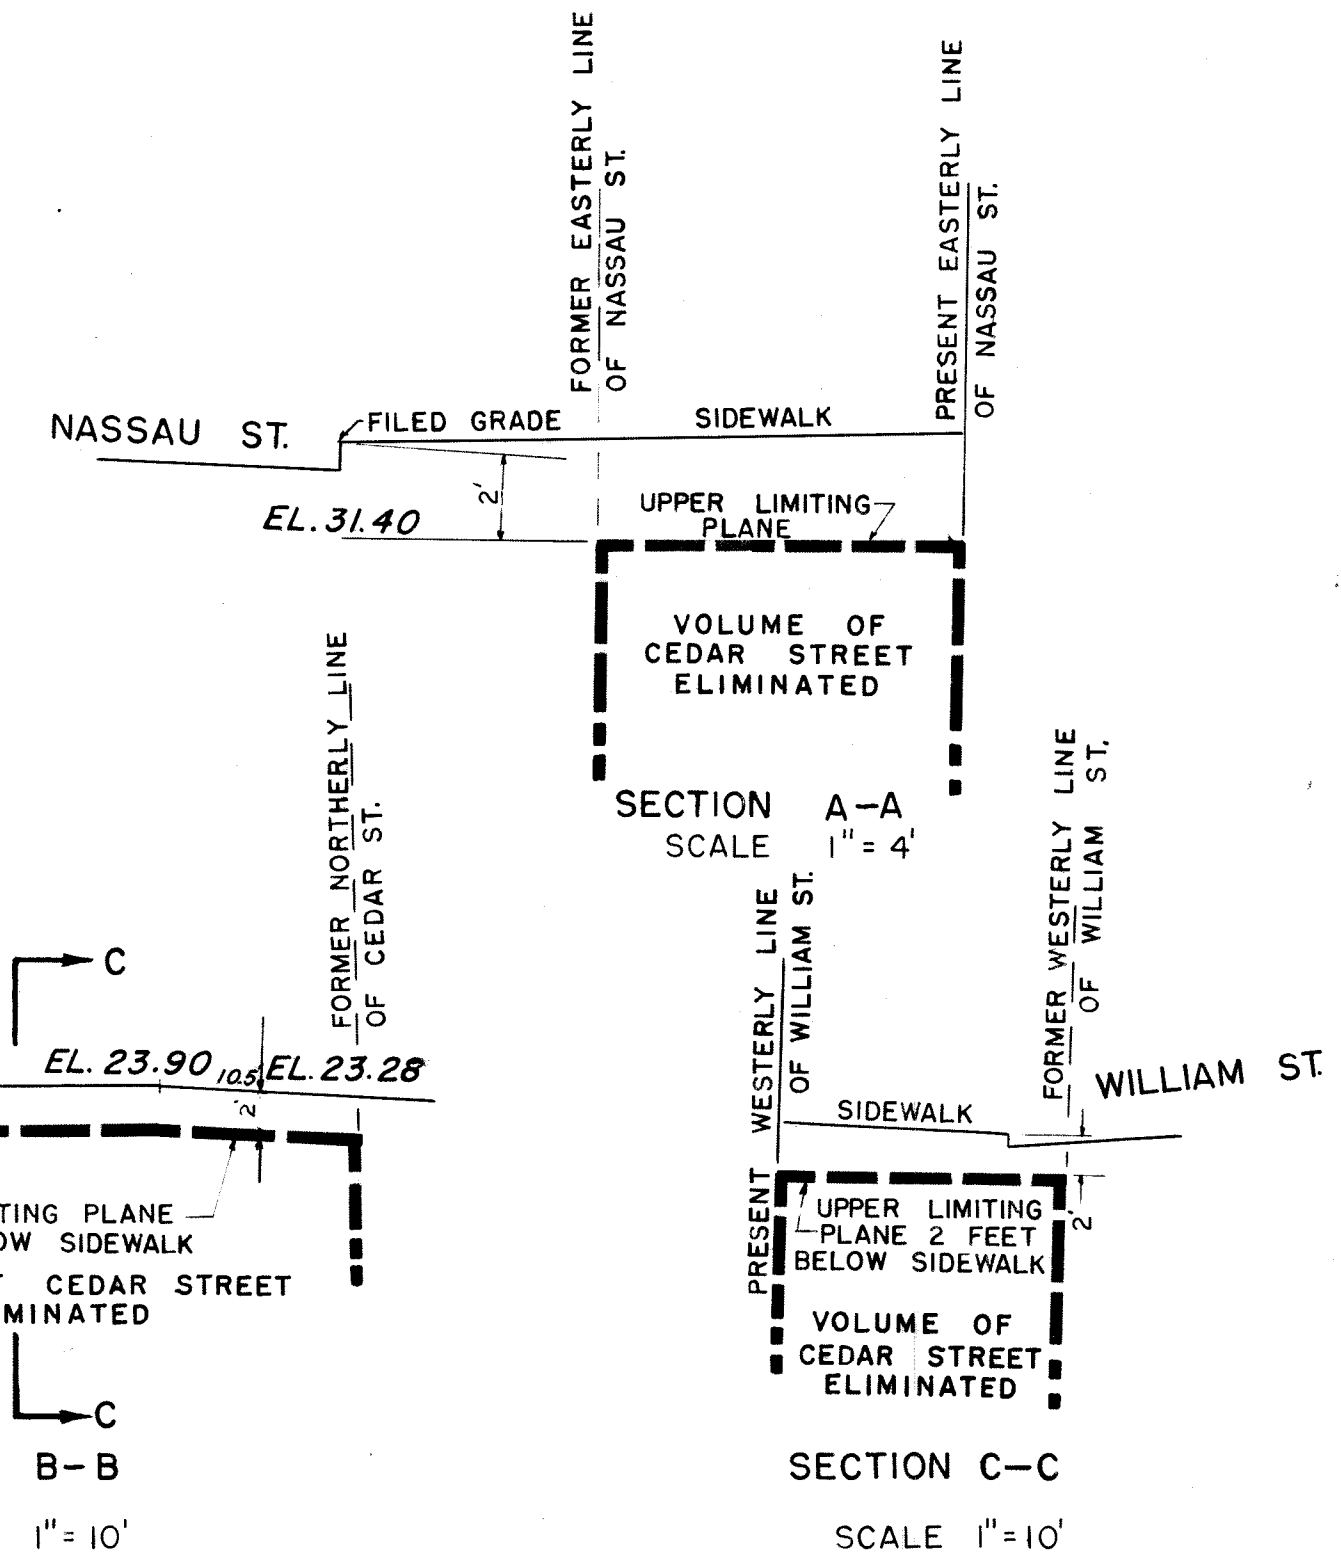


NOTES

VOLUME TO BE ELIMINATED ENCLOSED BY HEAVY DASHED LINES.
 ELEVATIONS ARE FOR TOP OF CURB AND ARE REFERRED TO THE BOROUGH WORKS DATUM WHICH IS 2.75 FEET ABOVE THE U.S.C. & G. DATUM AT SANDY HOOK.

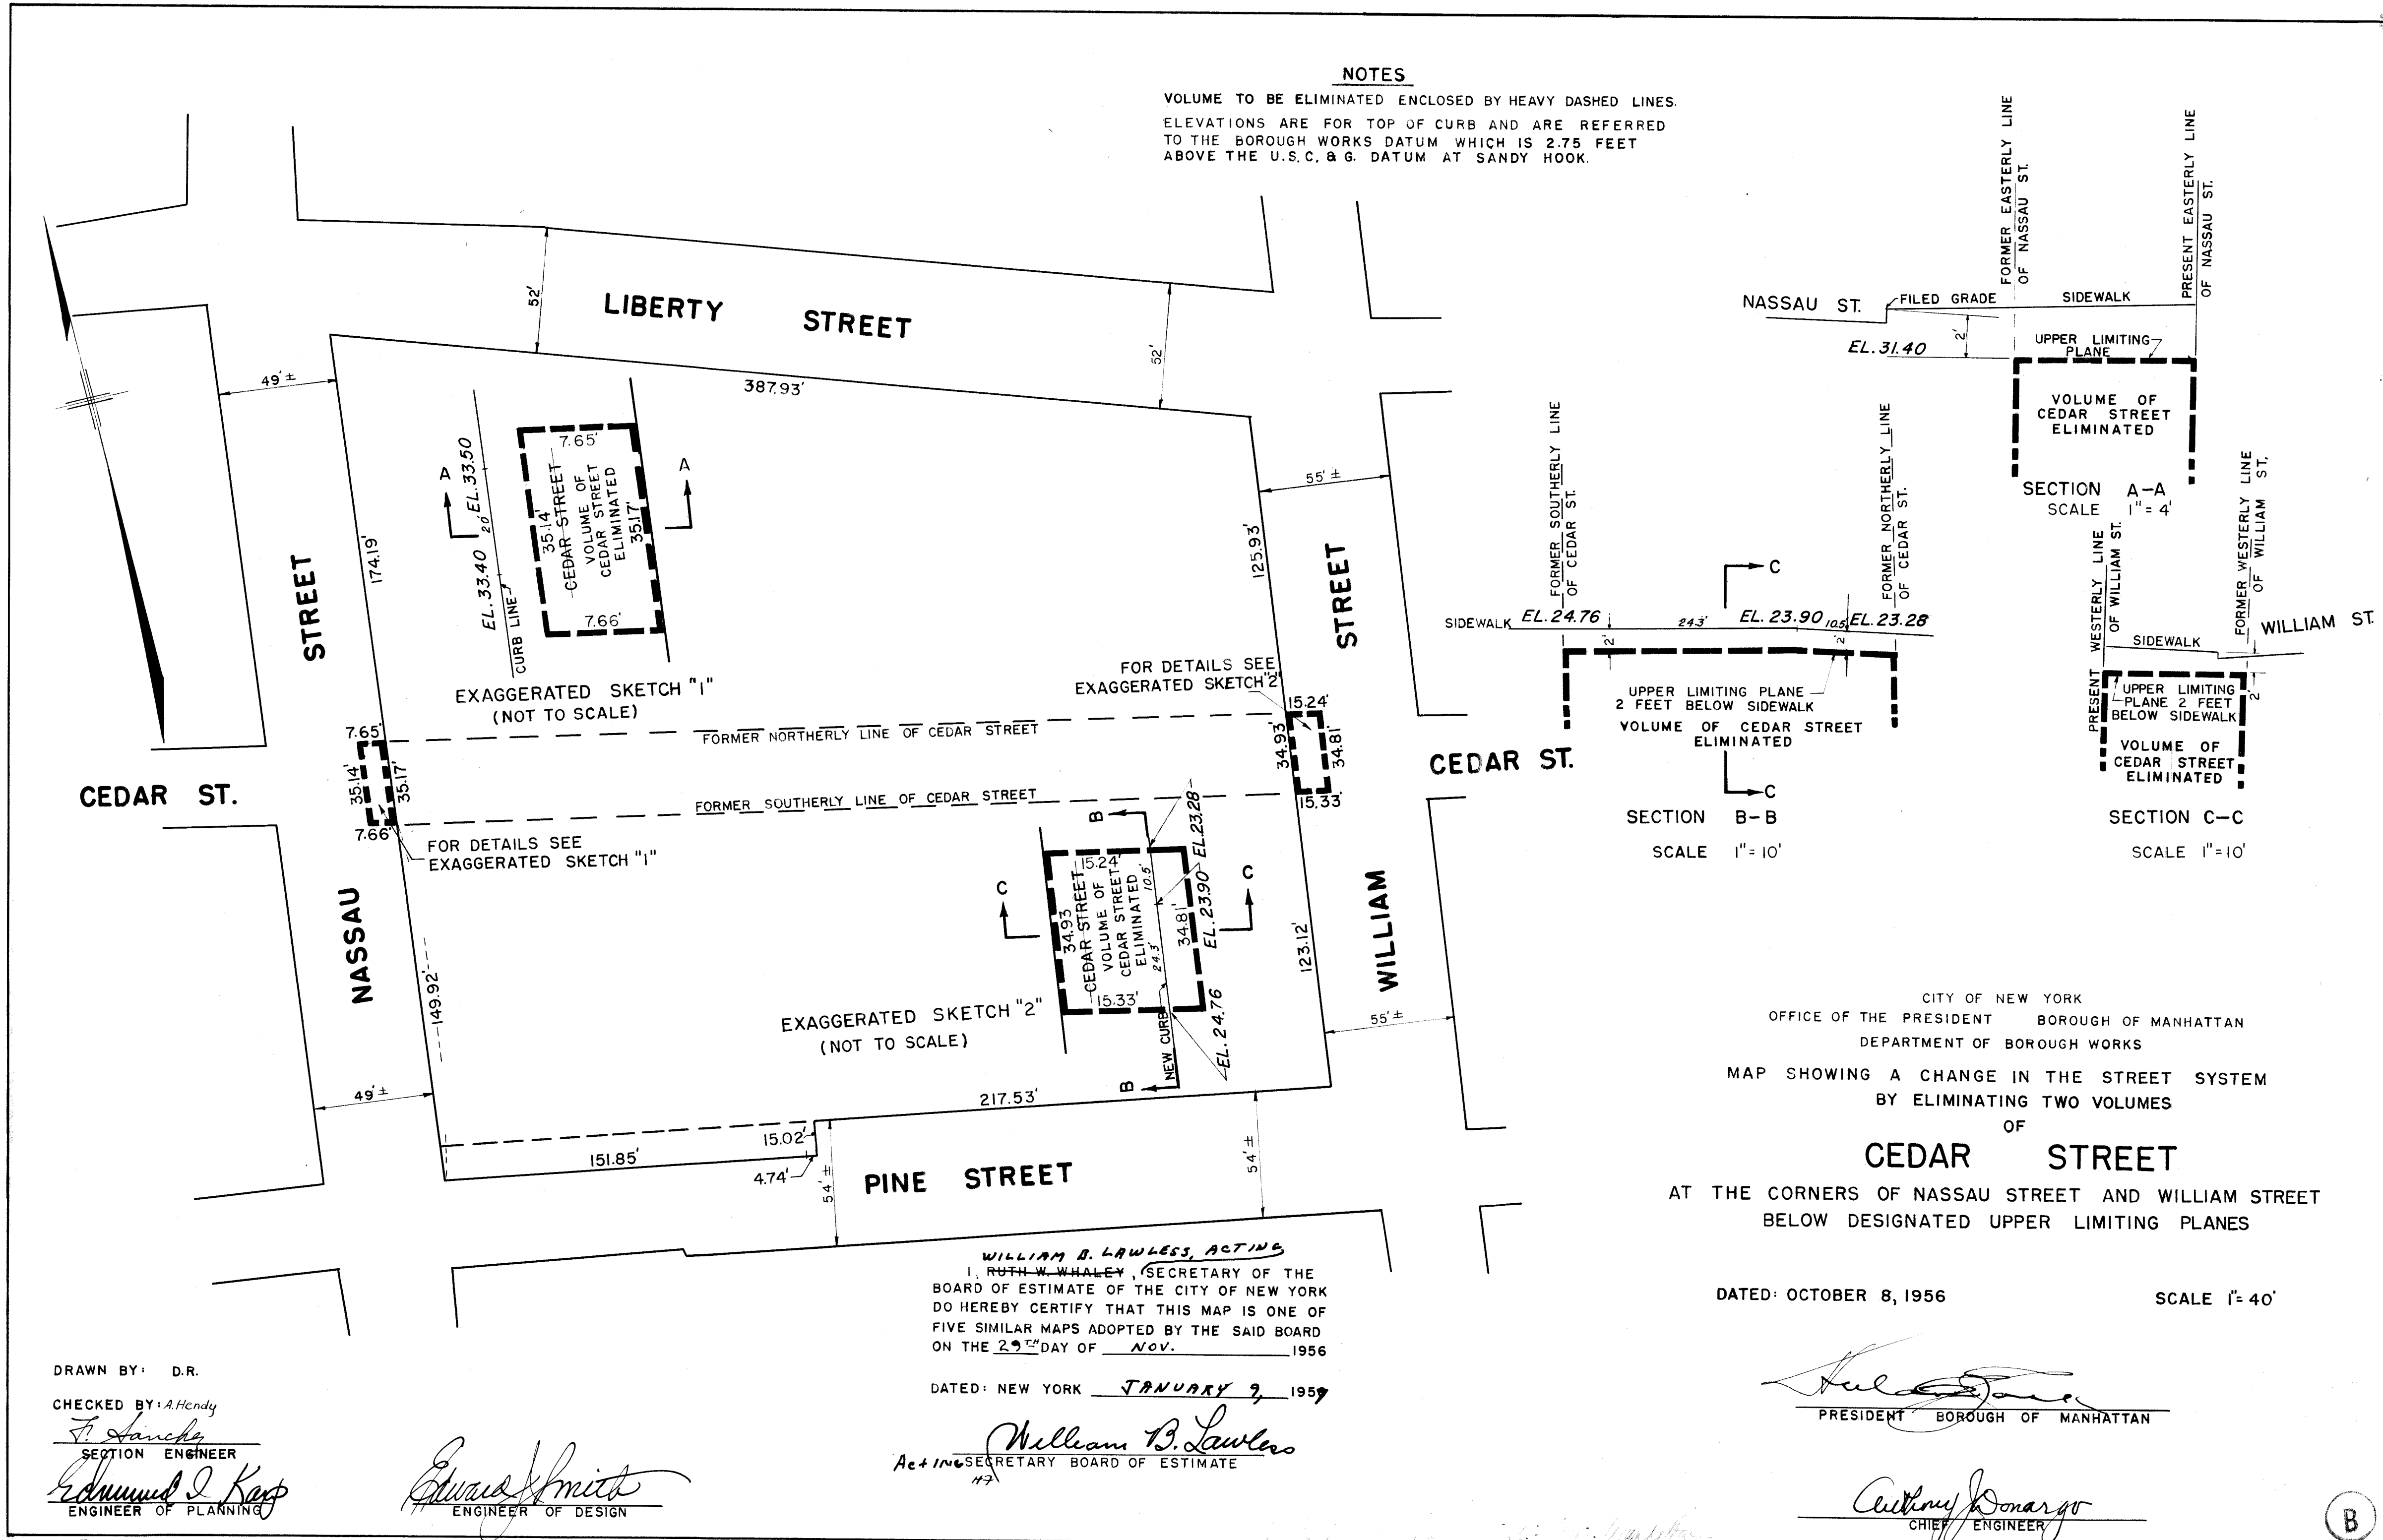

CITY OF NEW YORK
 OFFICE OF THE PRESIDENT BOROUGH OF MANHATTAN
 DEPARTMENT OF BOROUGH WORKS
 MAP SHOWING A CHANGE IN THE STREET SYSTEM
 BY ELIMINATING TWO VOLUMES
 OF
CEDAR STREET
 AT THE CORNERS OF NASSAU STREET AND WILLIAM STREET
 BELOW DESIGNATED UPPER LIMITING PLANES

DATED: OCTOBER 8, 1956 SCALE 1"=40'

WILLIAM B. LAWLESS, ACTING
 SECRETARY OF THE
 BOARD OF ESTIMATE OF THE CITY OF NEW YORK
 DO HEREBY CERTIFY THAT THIS MAP IS ONE OF
 FIVE SIMILAR MAPS ADOPTED BY THE SAID BOARD
 ON THE 29TH DAY OF NOV. 1956

DATED: NEW YORK JANUARY 9, 1959

William B. Lawless
 Acting SECRETARY BOARD OF ESTIMATE

DRAWN BY: D.R.

CHECKED BY: A. Hendy

F. Sanchez
 SECTION ENGINEER
Edmund J. Karp
 ENGINEER OF PLANNING

Edward Smith
 ENGINEER OF DESIGN

Richard W. ...
 PRESIDENT BOROUGH OF MANHATTAN

Anthony J. ...
 CHIEF ENGINEER



Drawn 19