


NOTE:
STREET TO BE DISCONTINUED AND CLOSED ENCLOSED IN HEAVY BLACK LINES.

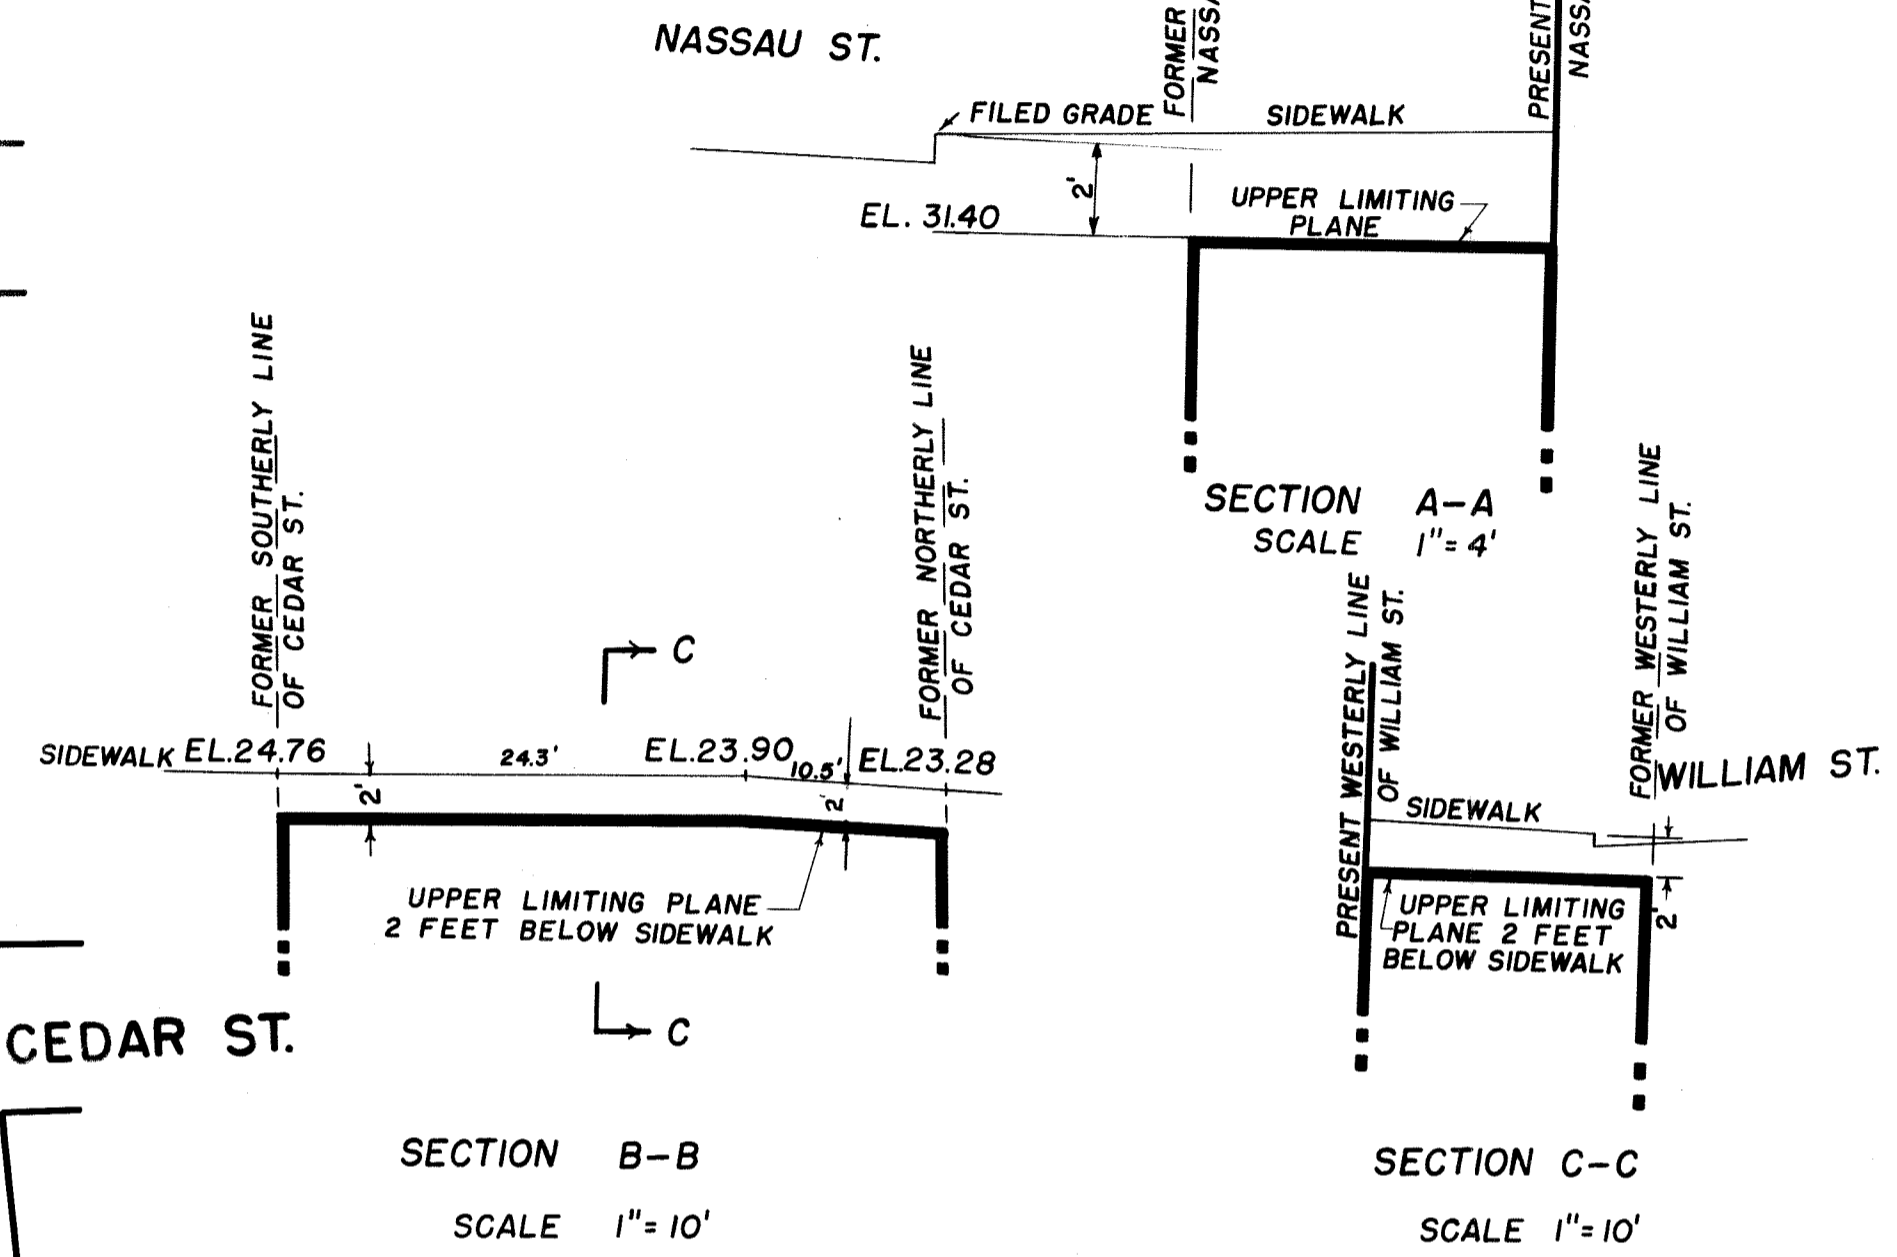

CITY OF NEW YORK
OFFICE OF THE PRESIDENT BOROUGHS OF MANHATTAN
DEPARTMENT OF BOROUGH WORKS
MAP SHOWING A CHANGE IN THE STREET SYSTEM
BY DISCONTINUING AND CLOSING
PURSUANT TO TITLE "E" OF CHAPTER 15
OF THE ADMINISTRATIVE CODE OF THE CITY OF NEW YORK
TWO PORTIONS OF
CEDAR STREET
AT THE CORNERS OF NASSAU STREET AND WILLIAM STREET
BELOW DESIGNATED UPPER LIMITING PLANES

DATED: JUNE 19, 1956 SCALE 1"=40'

William B. Lawless
PRESIDENT BOROUGHS OF MANHATTAN

Anthony J. Puzigo
CHIEF ENGINEER



WILLIAM B. LAWLESS, ACTING
SECRETARY OF THE BOARD OF ESTIMATE OF THE CITY OF NEW YORK
DO HEREBY CERTIFY THAT THIS MAP IS ONE OF FIVE SIMILAR MAPS ADOPTED BY THE SAID BOARD ON THE 13th DAY OF DECEMBER 1956 (Ch. No. 1)

DATED: NEW YORK JANUARY 9, 1957

William B. Lawless
ACTING SECRETARY BOARD OF ESTIMATE

DRAWN BY: *A. Hendy*
CHECKED BY: *E. K.*
F. Sanchez
SECTION ENGINEER
Edmund Karp
ENGINEER OF PLANNING

Smiley DeLo
ENGINEER OF DESIGN
(ACTING)

Drawn 19