

PLAN
SCALE 1" = 40'

I, RUTH W. WHALEY, SECRETARY OF THE BOARD OF ESTIMATE OF THE CITY OF NEW YORK DO HEREBY CERTIFY THAT THIS MAP IS ONE OF FIVE SIMILAR MAPS ADOPTED BY THE SAID BOARD OF ESTIMATE ON THE 4TH DAY OF DEC. 1958

DATED: NEW YORK APRIL 23, 1959

Ruth W. Whaley
SECRETARY BOARD OF ESTIMATE
N.Y.C.

DRAWN BY: H. Scherer


CHECKED BY: E.K.

F. Sanchez
SECTION ENGINEER


Edmund J. Karp
ENGINEER OF PLANNING

S. Bal
ENGINEER OF DESIGN

- NOTES**
- INDICATES STREET LINE HERETOFORE ESTABLISHED AND HEREBY RETAINED.
 - 200.84' INDICATES DIMENSION HERETOFORE ESTABLISHED AND HEREBY RETAINED.
 - 6.00 INDICATES ELEVATION HERETOFORE ESTABLISHED AND HEREBY RETAINED.
 - 32' INDICATES SIDEWALK AND ROADWAY TREATMENT DIMENSION HERETOFORE ESTABLISHED AND RETAINED. ELEVATIONS ARE FOR TOP OF CURB AND ARE REFERRED TO THE BOROUGH WORKS DATUM OF THE BOROUGH OF MANHATTAN WHICH IS 2.75 FEET ABOVE THE U.S.C. & G. DATUM AT SANDY HOOK.
 - (25.2) INDICATES EXISTING ELEVATION.
 - 29.88 INDICATES ELEVATION HEREBY ESTABLISHED.

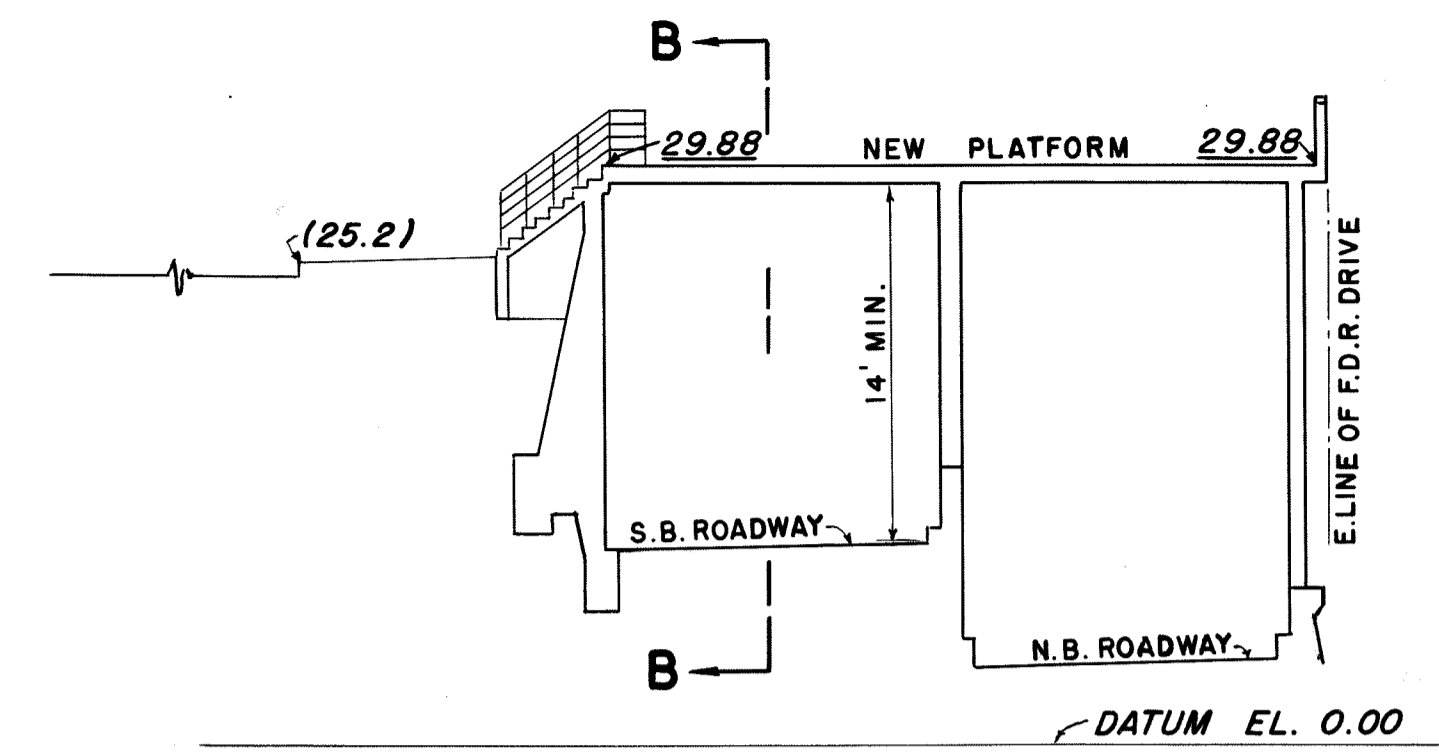

SECTION A-A
SCALES: HORIZ. 1" = 20', VERT. 1" = 10'

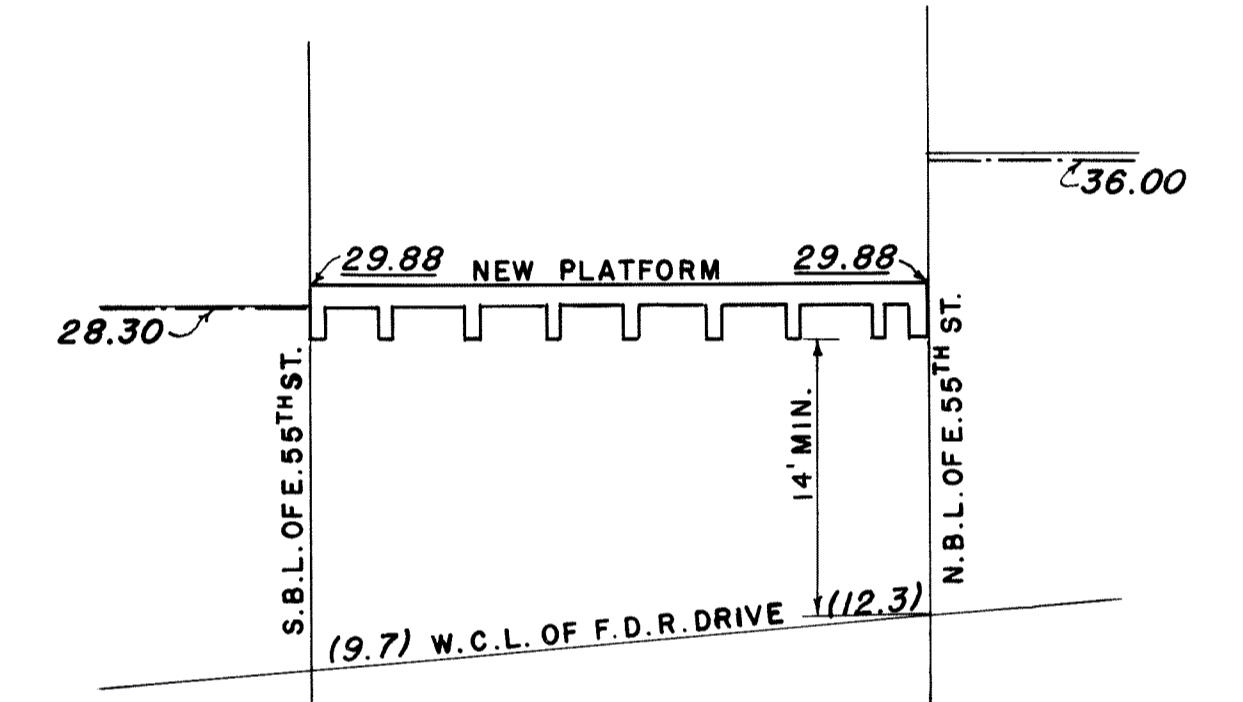

SECTION B-B
SCALES: HORIZ. 1" = 20', VERT. 1" = 10'

CITY OF NEW YORK
OFFICE OF THE PRESIDENT BOROUGH OF MANHATTAN
DEPARTMENT OF BOROUGH WORKS
MAP SHOWING A CHANGE IN THE CITY MAP
BY ESTABLISHING GRADES ON
EAST 55TH STREET
OVER THE FRANKLIN D. ROOSEVELT DRIVE
FROM A POINT 97.81 FEET EASTERLY OF SUTTON PLACE SOUTH TO A POINT
80.72 FEET EASTERLY THEREFROM

DATED: SEPT. 10, 1958. SCALES AS SHOWN

Anthony J. Donarzo
PRESIDENT, BOROUGH OF MANHATTAN
Anthony J. Donarzo
CHIEF ENGINEER

FILED IN THE OFFICE OF THE PRES. BORO. MAN.

ACC. 29556

D. 19