

I, RUTH W. WHALEY, SECRETARY OF THE BOARD OF ESTIMATE OF THE CITY NEW YORK DO HEREBY CERTIFY THAT THIS MAP IS ONE OF TEN SIMILAR MAPS ADOPTED BY THE SAID BOARD OF ESTIMATE ON THE 18TH NOV. 1965 CAL. 47

DATED: NEW YORK DEC 2 1964
Ruth W. Whaley
 SECRETARY, BOARD OF ESTIMATE

NOTES

- INDICATES STREET LINE HERETOFORE ESTABLISHED AND HEREBY RETAINED.
- INDICATES STREET LINE HEREBY ESTABLISHED.
- INDICATES STREET LINE HERETOFORE ESTABLISHED AND HEREBY ELIMINATED.
- 498.21' INDICATES DIMENSION HERETOFORE ESTABLISHED AND HEREBY RETAINED.
- 235.17' INDICATES DIMENSION HEREBY ESTABLISHED.
- 74.42' INDICATES DIMENSION HERETOFORE ESTABLISHED AND HEREBY ELIMINATED.
- INDICATES SIDEWALK AND ROADWAY TREATMENT HEREBY ESTABLISHED OR HERETOFORE ESTABLISHED AND RETAINED.
-  INDICATES PARK HEREBY ESTABLISHED.

CITY OF NEW YORK
 OFFICE OF THE PRESIDENT BOROUGH OF MANHATTAN
 TOPOGRAPHICAL BUREAU

MAP SHOWING A CHANGE IN THE CITY MAP
 BY LAYING OUT
A PARK
 ALONG THE HARLEM RIVER DRIVE
 BETWEEN
 EAST 135TH ST. AND WEST 145TH ST.

DATED: SEPT. 11, 1964 SCALE: 1" = 80'

Edmund R. Dudley
 PRESIDENT, BOROUGH OF MANHATTAN
P. Rogach P.E. CONSULTING ENGINEER
Felipe Sanchez P.E. TOPOGRAPHICAL ENGINEER

DRAWN BY: G.S.

CHECKED BY: M.J.W. & F.S.

M.J. Wienges
 DEPUTY TOPOGRAPHICAL ENGINEER


APPROVED FOR DEPARTMENT OF PARKS

Lewald Morris
 COMMISSIONER OF PARKS

117/66

J. Faybit

Acc. 29834

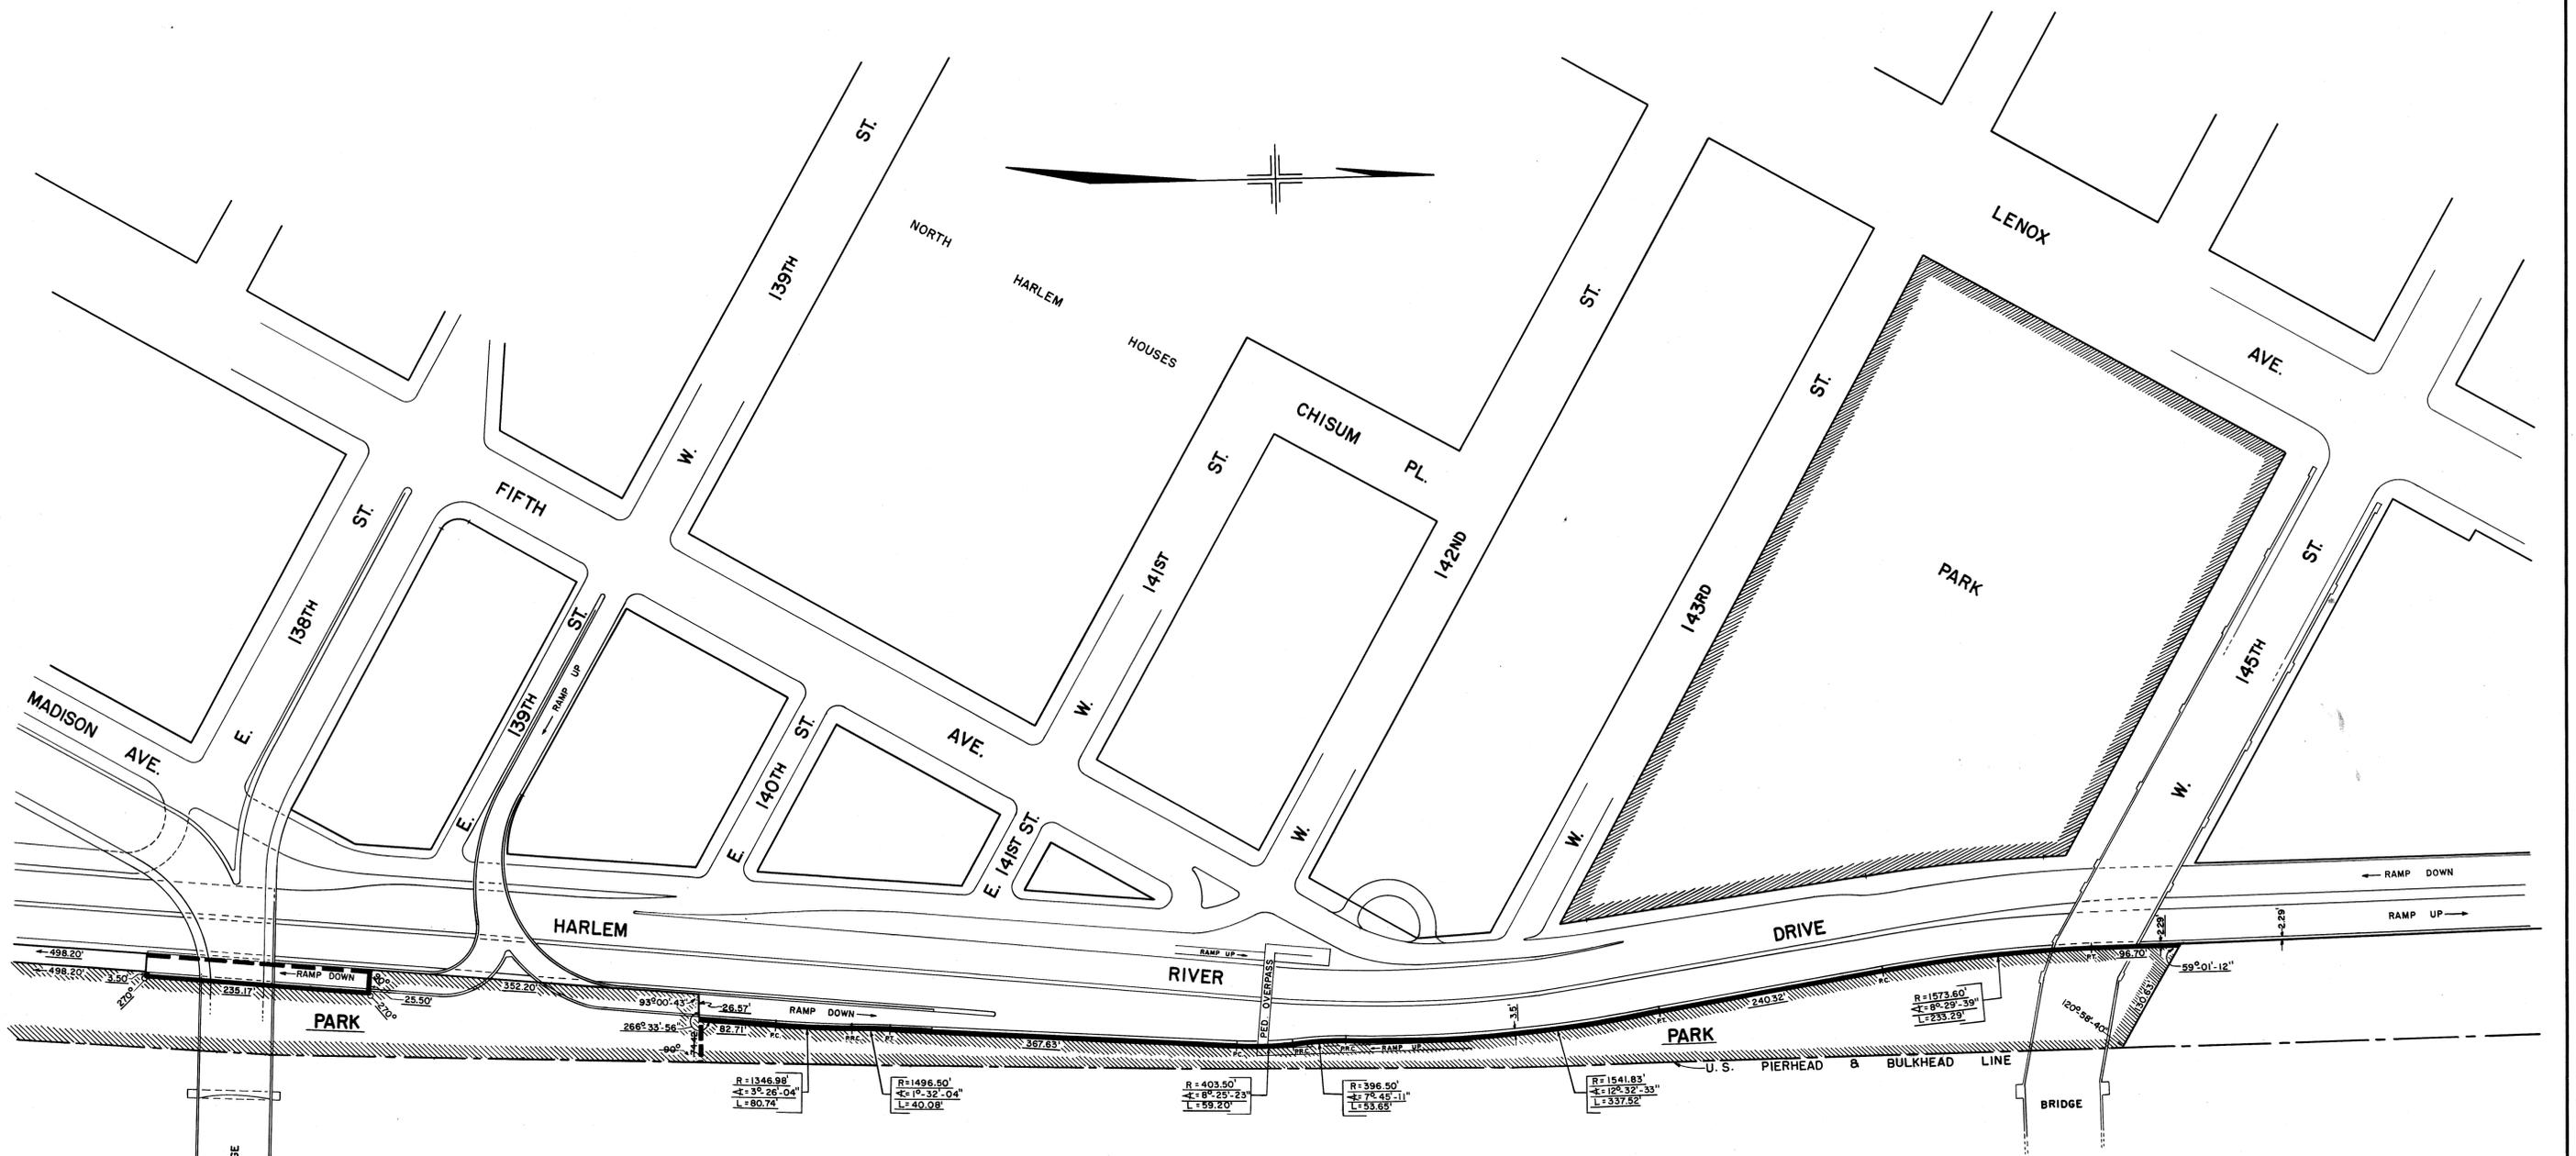

NOTES

- INDICATES STREET LINE HERETOFORE ESTABLISHED AND HEREBY RETAINED.
- INDICATES STREET LINE HEREBY ESTABLISHED.
- 352.20' INDICATES DIMENSION HERETOFORE ESTABLISHED AND HEREBY RETAINED.
- 367.63' INDICATES DIMENSION HEREBY ESTABLISHED.
- 74.42' INDICATES DIMENSION HERETOFORE ESTABLISHED AND HEREBY ELIMINATED.
- INDICATES SIDEWALK AND ROADWAY TREATMENT HEREBY ESTABLISHED OR HERETOFORE ESTABLISHED AND RETAINED.
- [PARK] INDICATES PARK HERETOFORE ESTABLISHED AND HEREBY RETAINED.
- [PARK] INDICATES PARK HEREBY ESTABLISHED.

DRAWN BY: G. S.
 CHECKED BY: M. J. W.

M. J. Wienges
 DEPUTY TOPOGRAPHICAL ENGINEER

APPROVED FOR DEPT. OF PARKS
Richard D. Morris
 COMMISSIONER OF PARKS

I, RUTH W. WHALEY, SECRETARY OF THE BOARD OF ESTIMATE OF THE CITY OF NEW YORK DO HEREBY CERTIFY THAT THIS MAP IS ONE OF TEN SIMILAR MAPS ADOPTED BY THE SAID BOARD OF ESTIMATE ON THE 18th Nov. 1965 CAL. 41
 DATED: NEW YORK DEC 28 1965
Ruth W. Whaley
 SECRETARY, BOARD OF ESTIMATE

CITY OF NEW YORK
 OFFICE OF THE PRESIDENT BOROUGH OF MANHATTAN
 TOPOGRAPHICAL BUREAU

MAP SHOWING A CHANGE IN THE CITY MAP
 BY LAYING OUT
A PARK
 ALONG THE HARLEM RIVER DRIVE
 BETWEEN
 EAST 135TH ST. AND WEST 145TH ST.

DATED: SEPT. 11, 1964 SCALE: 1" = 80'
Edward P. Bradley
 PRESIDENT, BOROUGH OF MANHATTAN
P. Rijcks PE. CONSULTING ENGINEER
Felice Landis PE. TOPOGRAPHICAL ENGINEER

Drawer 40

1/7/66
O. Faybit