
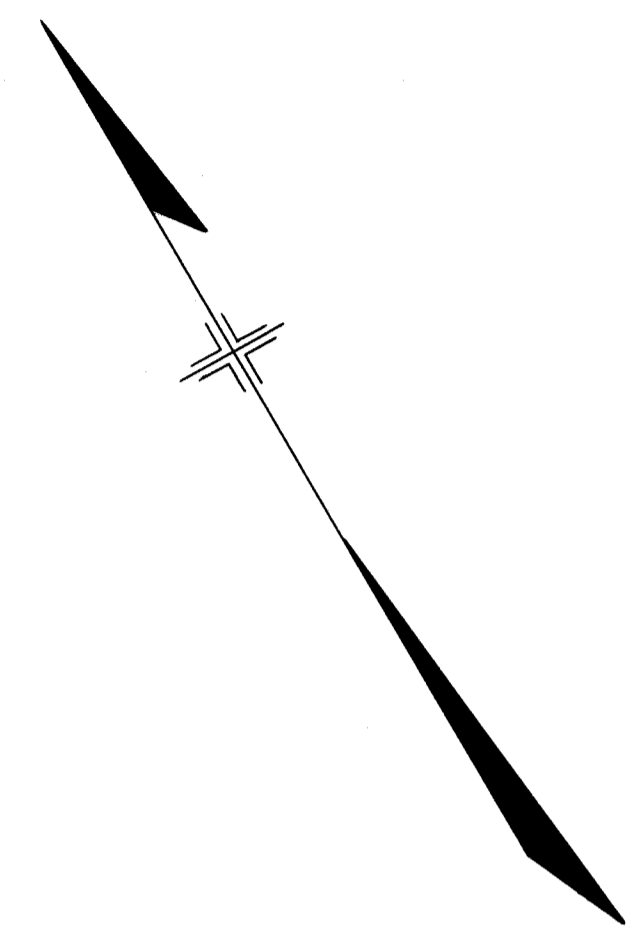


B

B

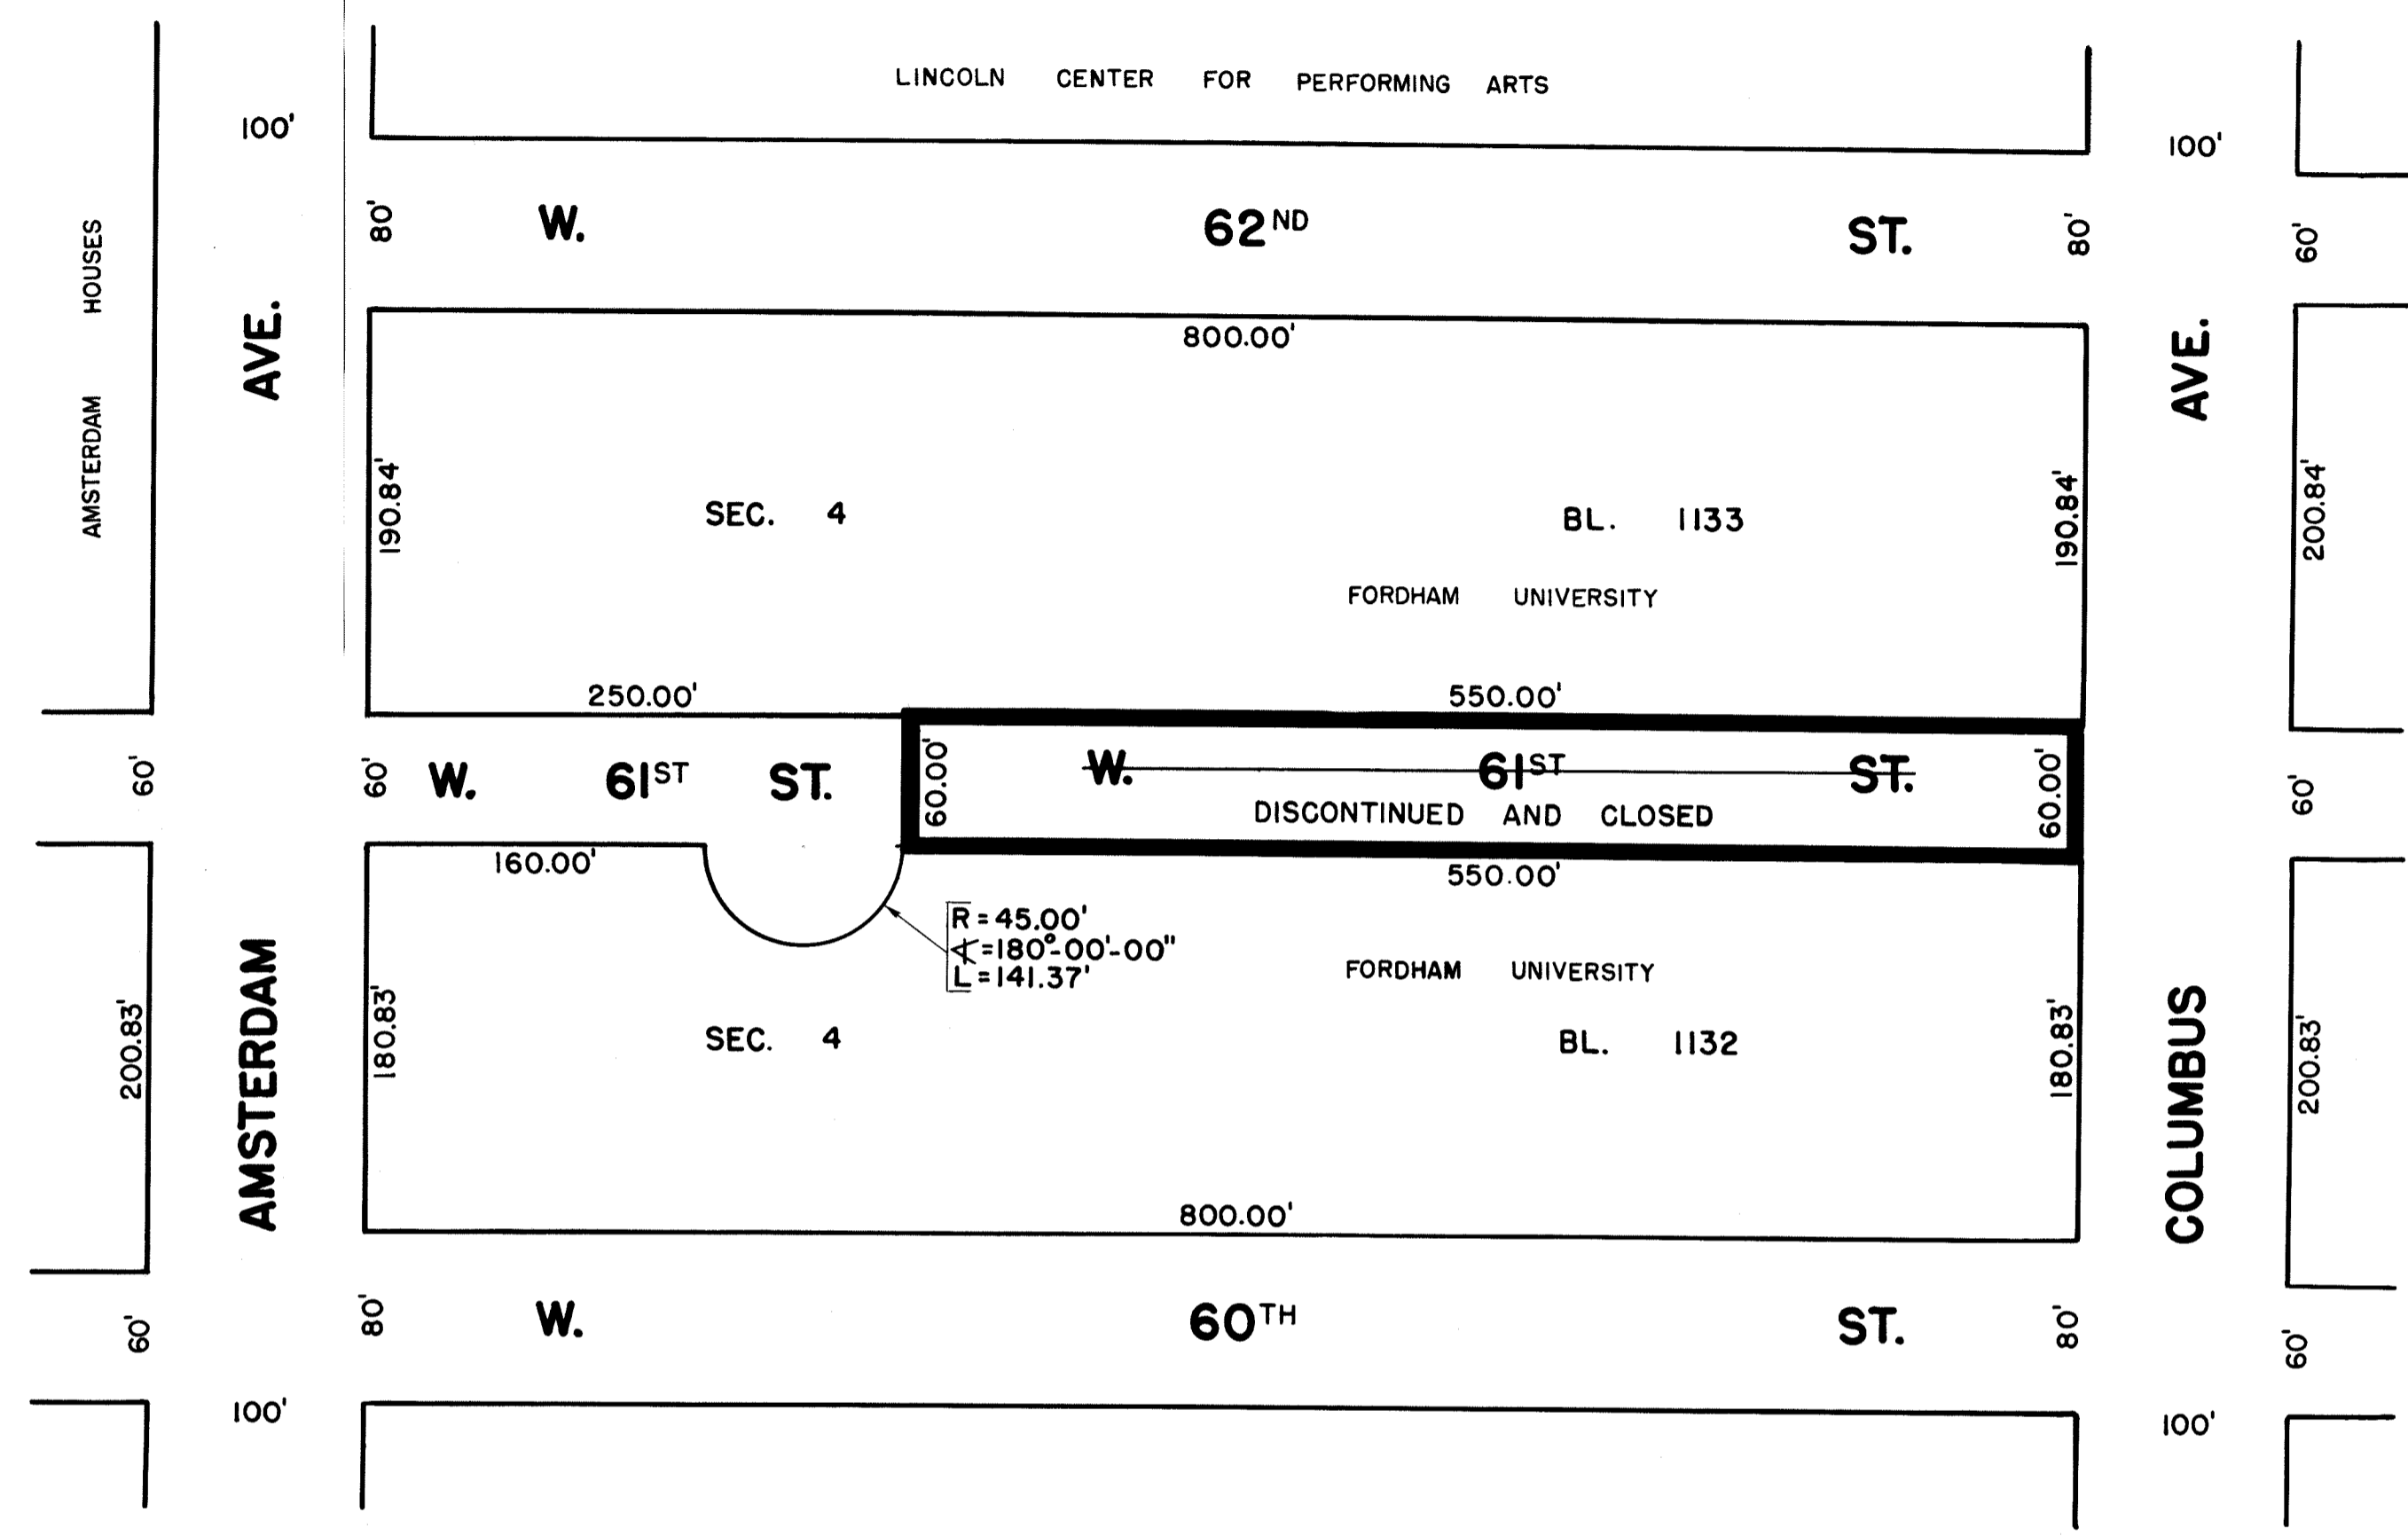

NOTE:
STREET TO BE DISCONTINUED AND CLOSED
ENCLOSED IN HEAVY BLACK LINES.

CITY OF NEW YORK
OFFICE OF THE PRESIDENT BOROUGH OF MANHATTAN
DEPARTMENT OF BOROUGH WORKS

**MAP SHOWING A CHANGE IN THE STREET SYSTEM
BY DISCONTINUING AND CLOSING
PURSUANT TO CHAPTER 15, TITLE "E"
OF THE ADMINISTRATIVE CODE OF THE CITY OF NEW YORK
WEST 61ST STREET**

FROM COLUMBUS AVENUE TO A POINT 550 FEET WESTERLY THEREOF
IN CONNECTION WITH THE SITE FOR
LINCOLN SQUARE DEVELOPMENT

DRAWN BY: G.S.

CHECKED BY: F.S.

F. Sanchez
SECTION ENGINEER
Edmund J. Karp
ENGINEER OF PLANNING

S. Blum
ENGINEER OF DESIGN

I, RUTH W. WHALEY, SECRETARY OF THE
BOARD OF ESTIMATE OF THE CITY OF NEW YORK
DO HEREBY CERTIFY THAT THIS MAP IS ONE OF
FIVE SIMILAR MAPS ADOPTED BY THE SAID BOARD
OF ESTIMATE ON THE 28TH APRIL 1966 CAL. # 1-B

DATED: NEW YORK MAY 5 1966
Ruth W. Whaley
SECRETARY BOARD OF ESTIMATE

DATED: FEB. 16, 1961

SCALE: 1" = 80'

Edward R. Dwyer
PRESIDENT BOROUGH OF MANHATTAN

Anthony Donarigo
CHIEF ENGINEER

FILED IN THE OFFICE OF THE PRESIDENT BOROUGH OF MANHATTAN
5/19/66
J. Fayek
President of the Borough of Manhattan

B

B

Drawer 20

ACC. NO. 29890