

Date 1860/93
6188-58


$B=1435.650$ & $21-53-124$ $L=548.413$
 $B=1860.650$ & $21-53-124$ $L=596.103$
 1860/93
 593-593

$B=1860.65$
 $L=596.103$
 1-47-47.8

$N 2492.111$
 $N 5413.103$
 654.273

4/13/06
 J. J. J. J.
 SHEET # 1
 ACC: 29891

Drawn 40

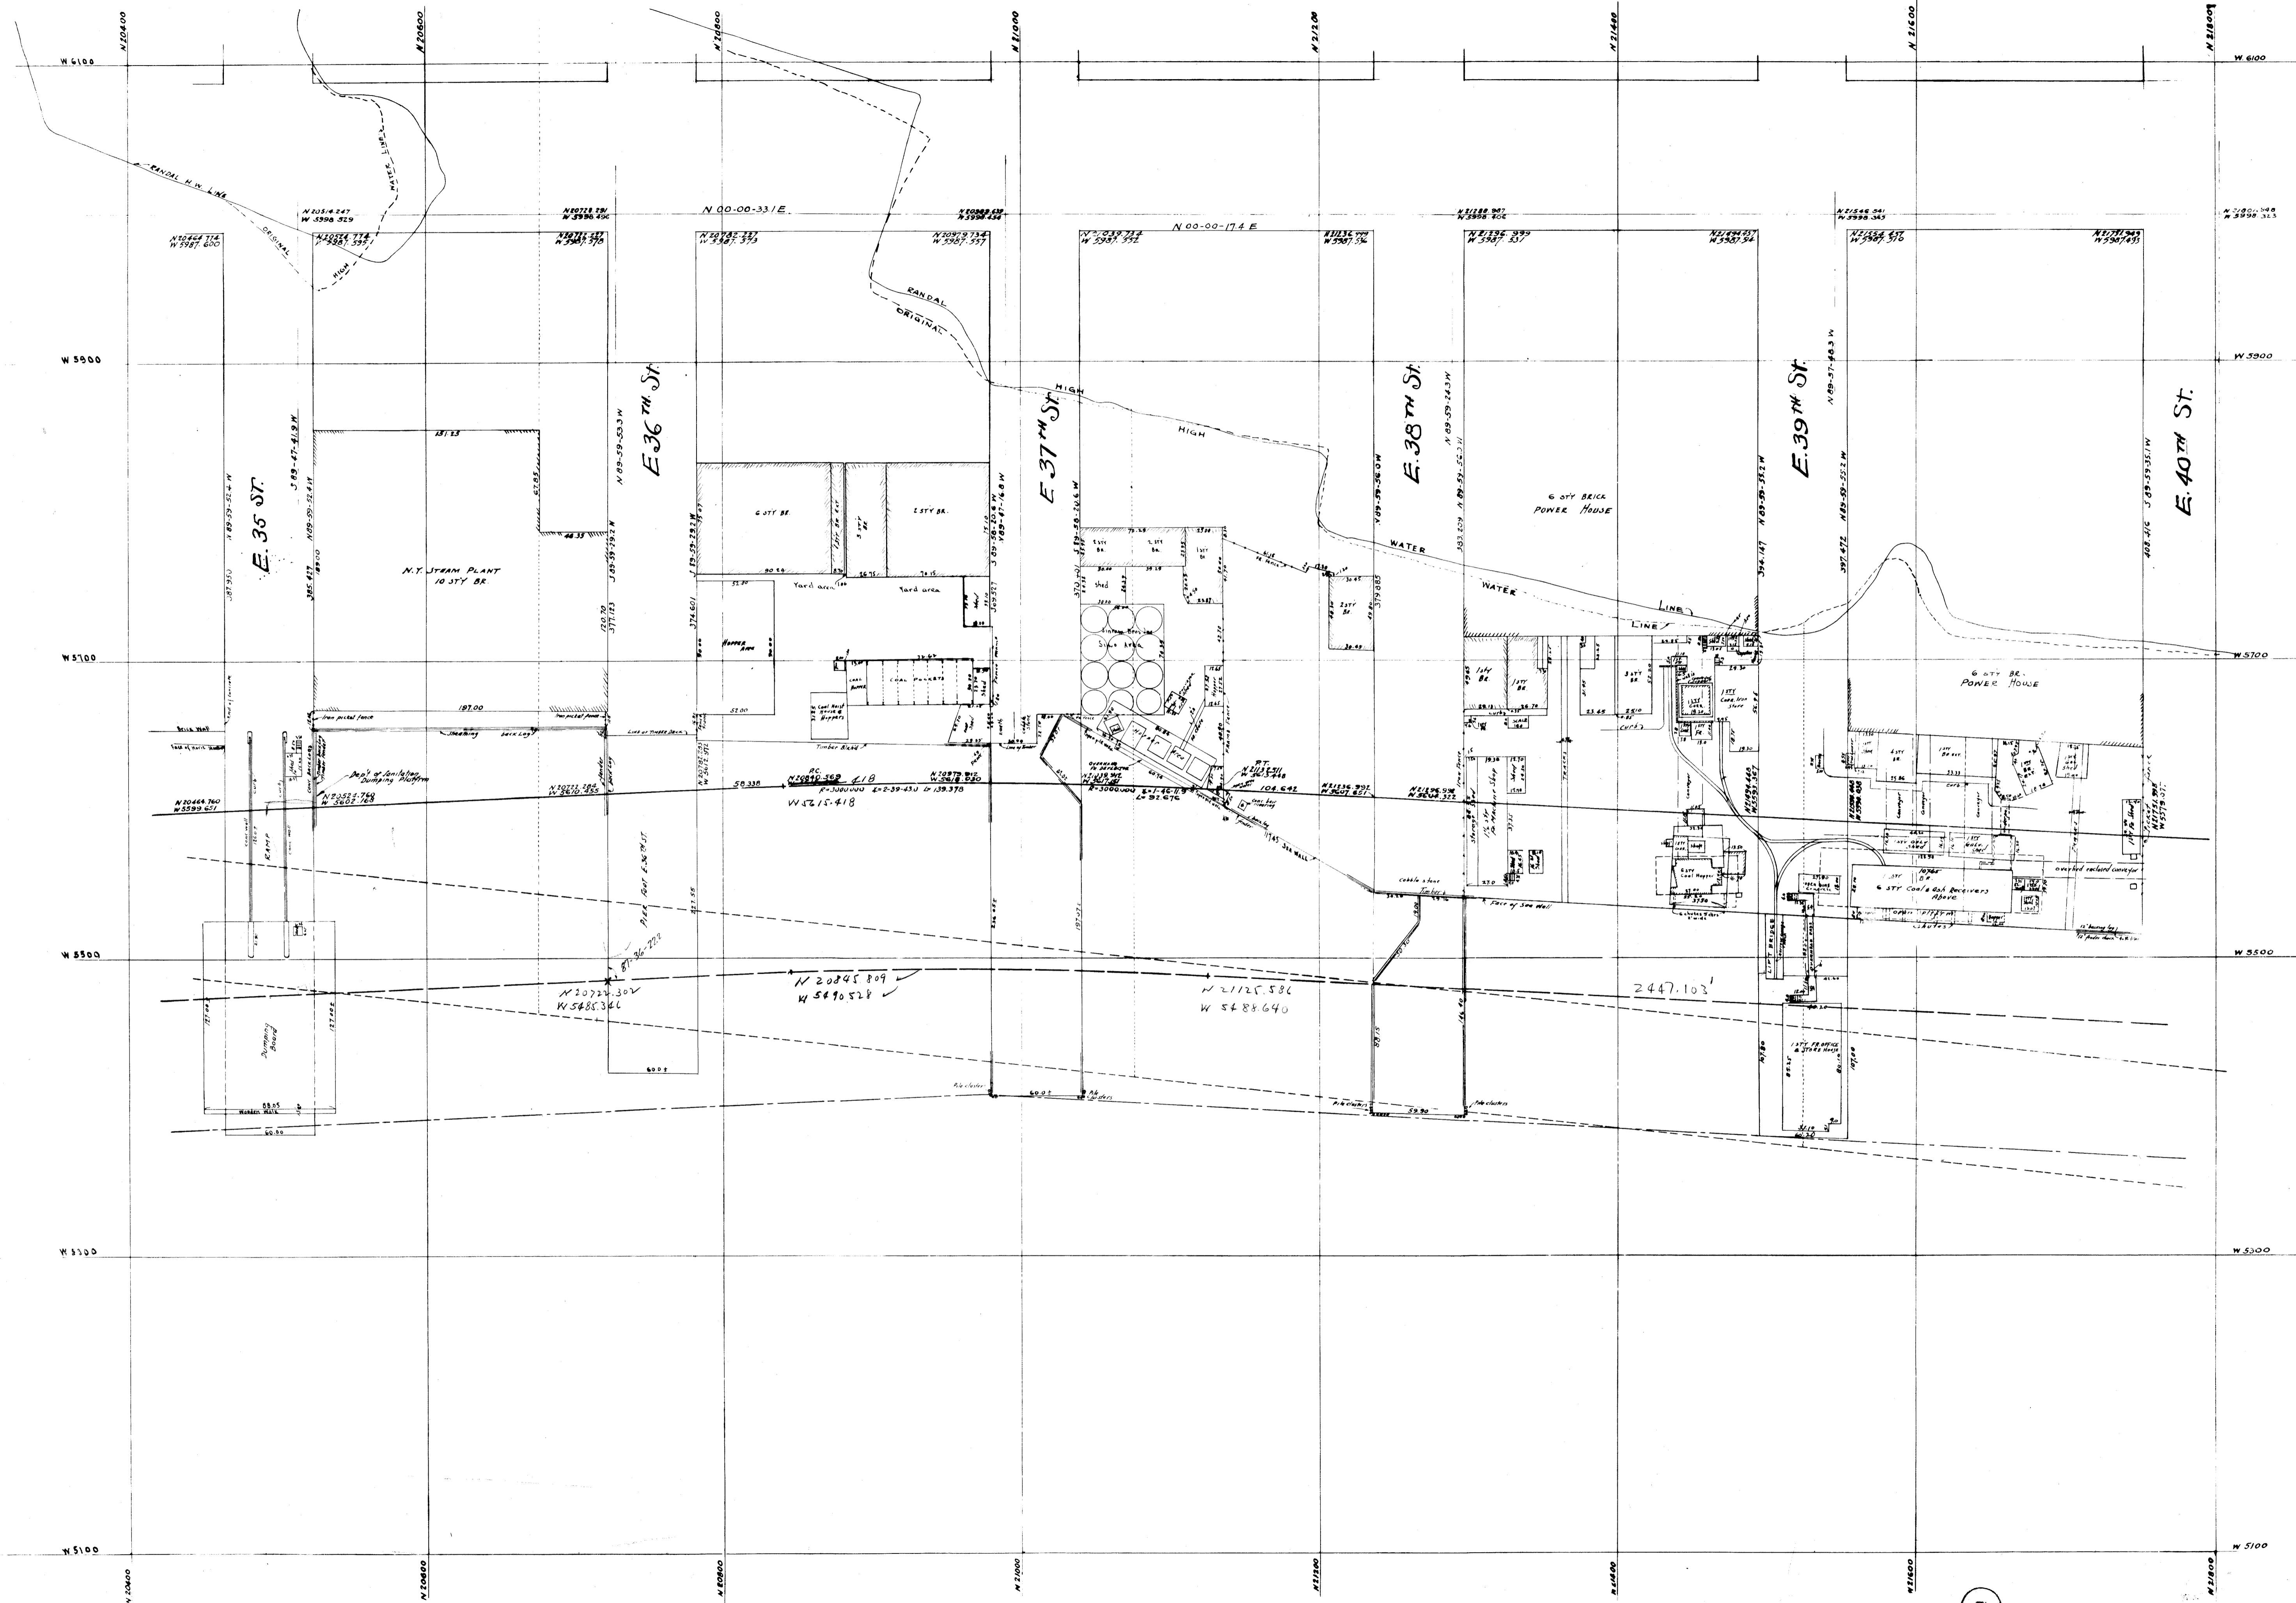

President of the Borough of Manhattan


4/13/66 J. Jaybit



SHEET # 2

ACC: 29891

Drawn by

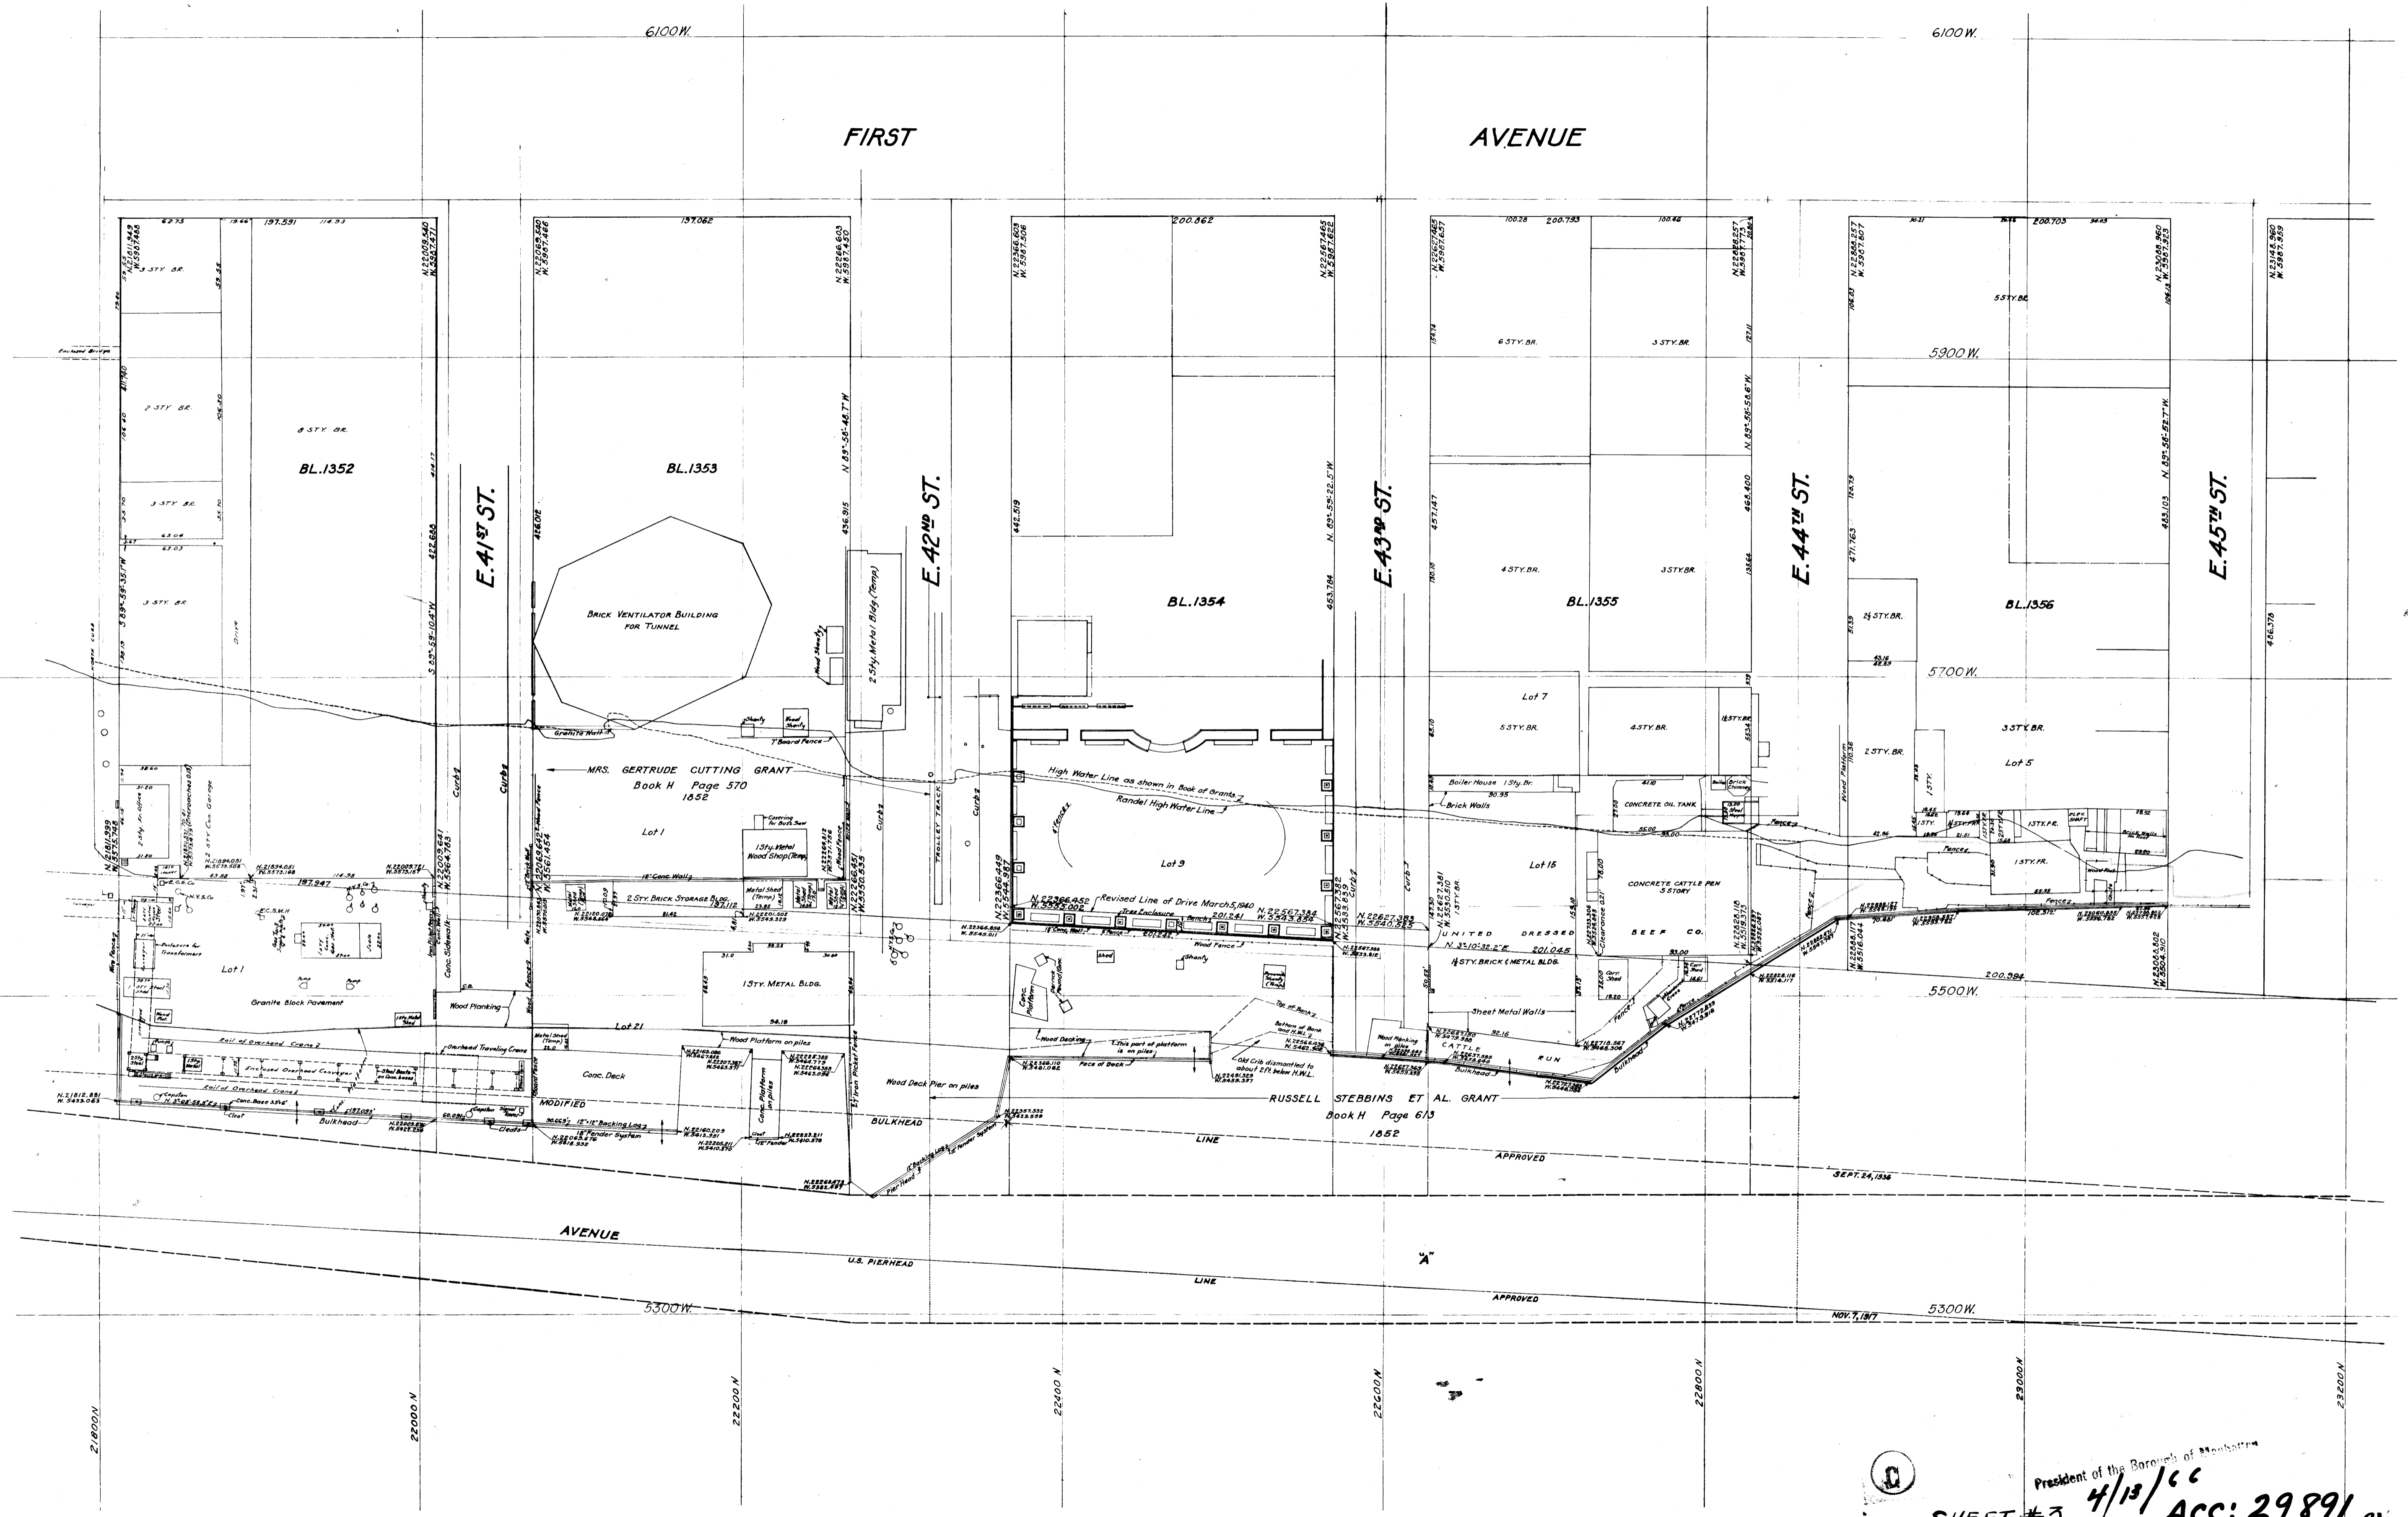


President of the Borough of Manhattan
 SHEET #3 4/13/66 ACC: 29891
 J. J. J. J.

W 6100

FIRST

AVENUE

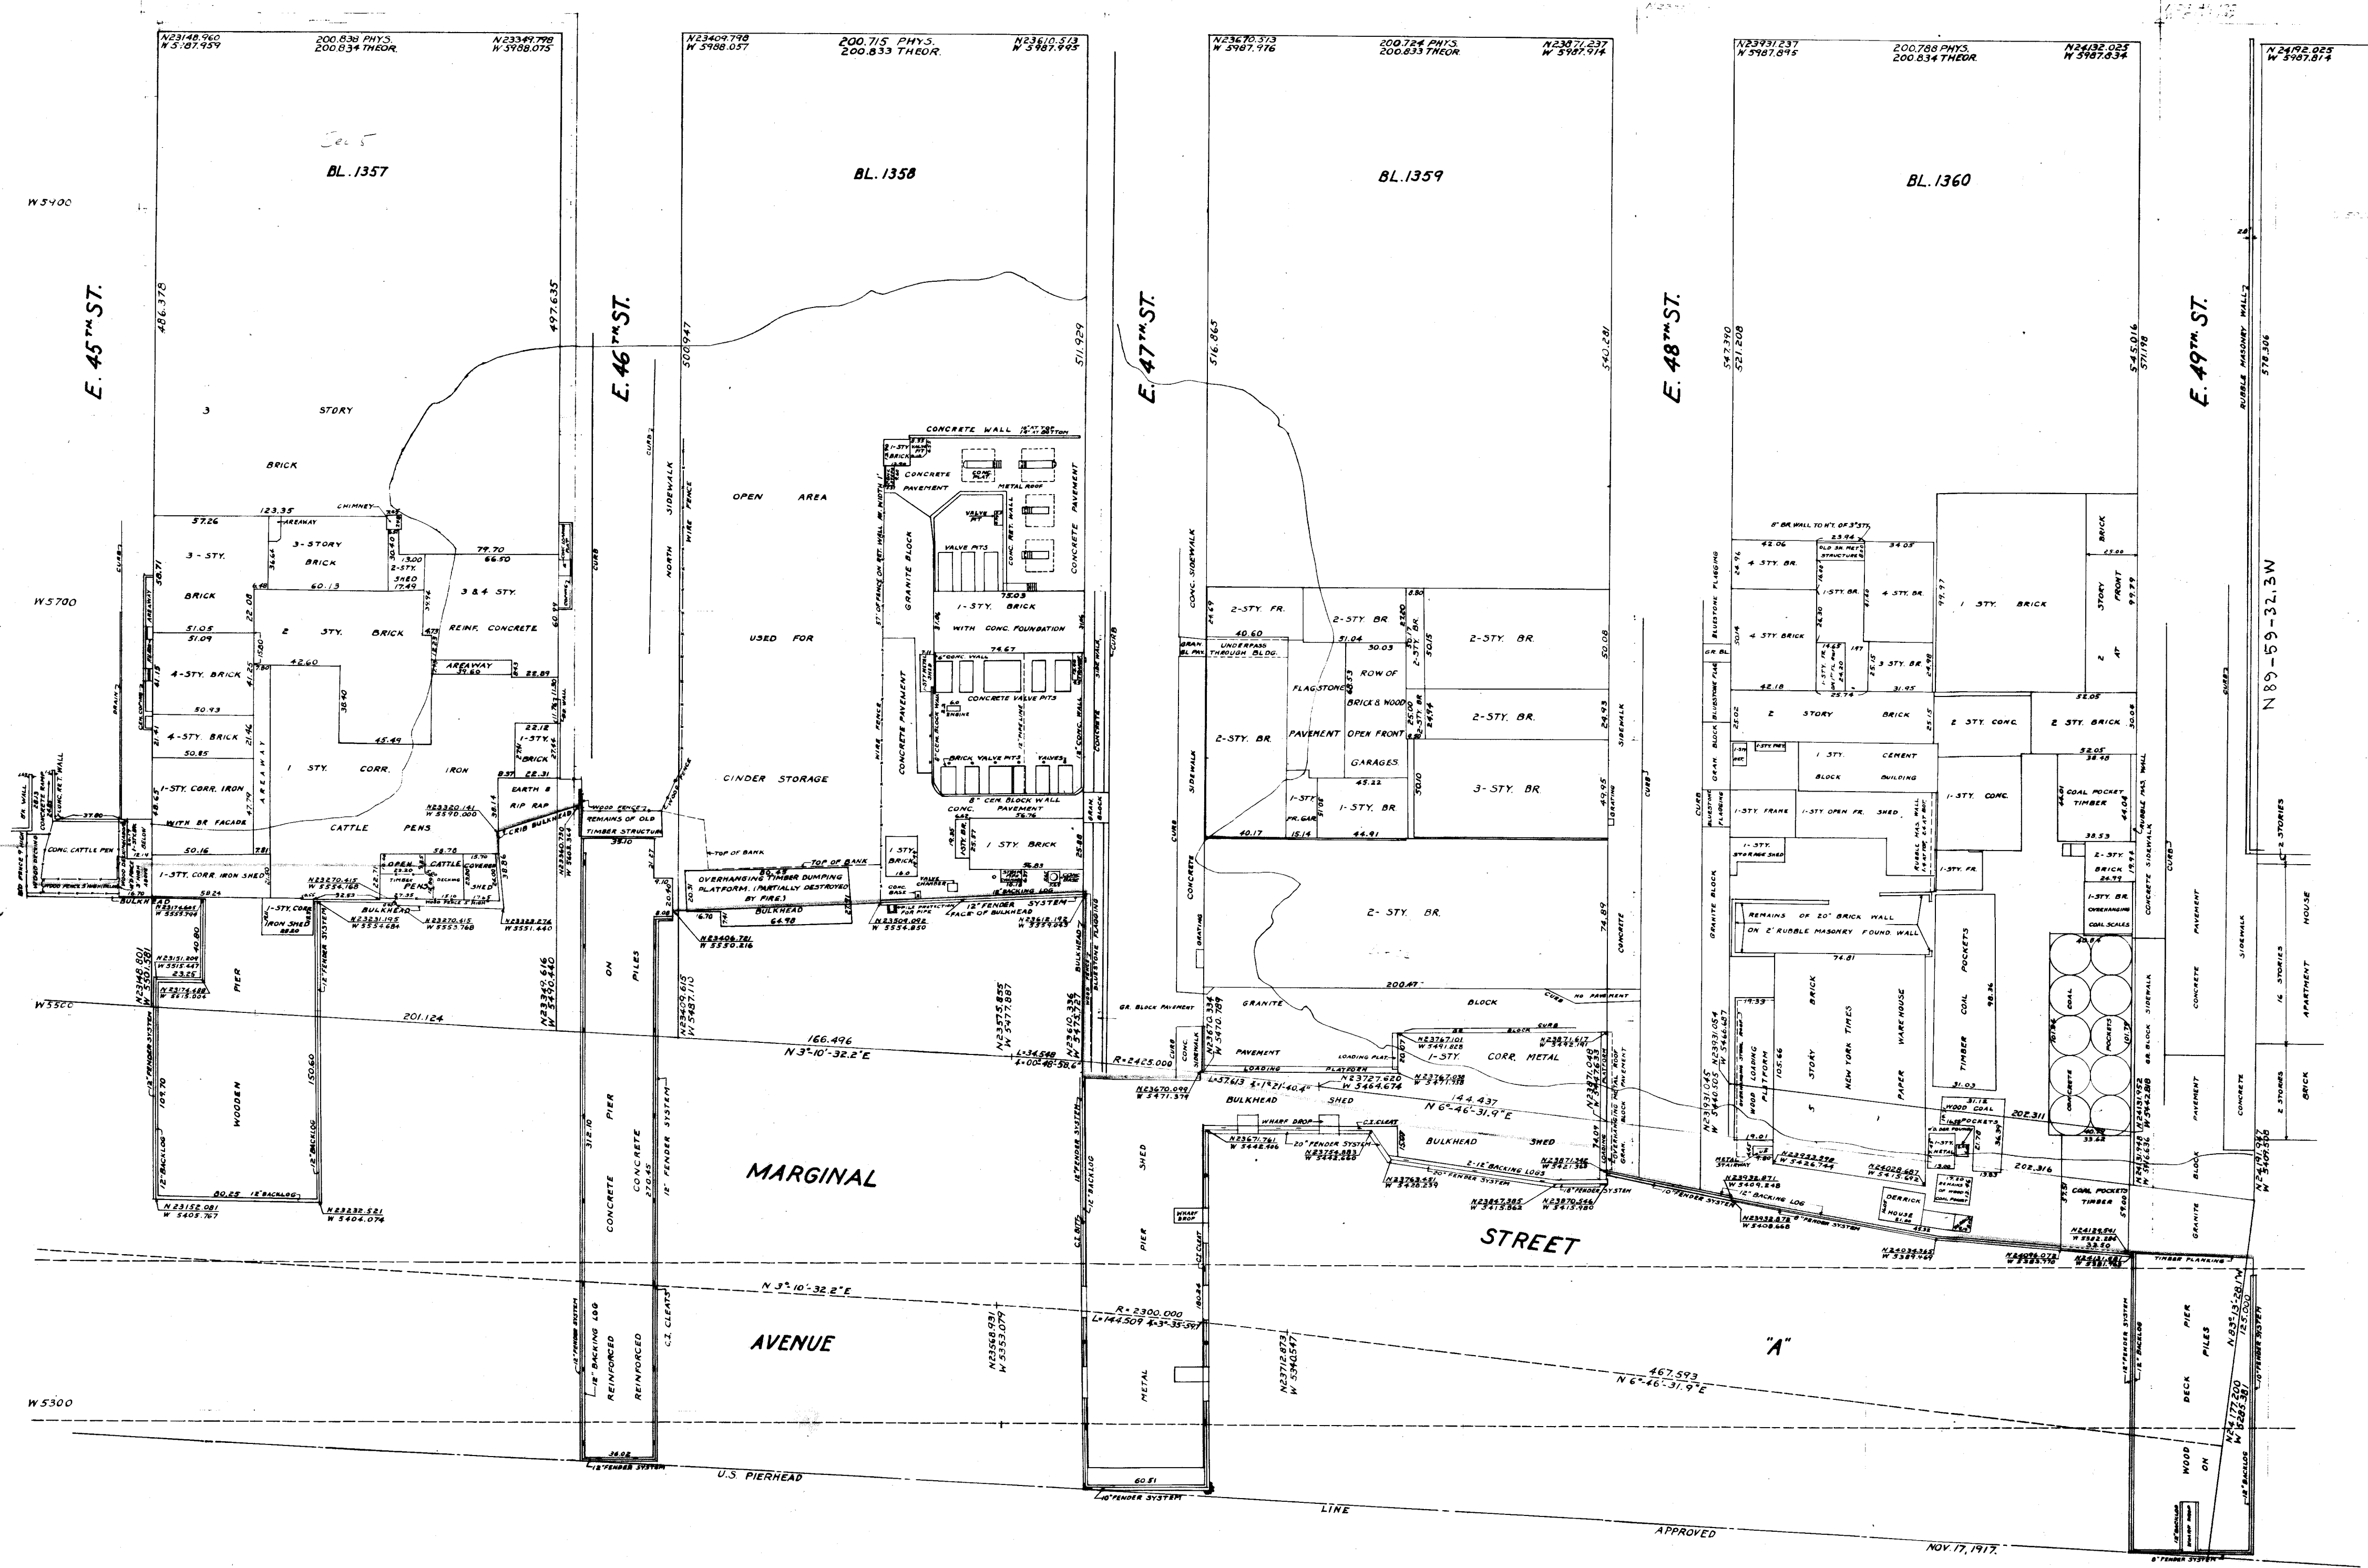

W 5100

Drawn 40

President of the Borough of Manhattan

4/13/66
J. Faylik
ACC: 29891

SHEET # 4

APPROVED NOV. 17, 1917