



PLAN
SCALE: 1"=80'

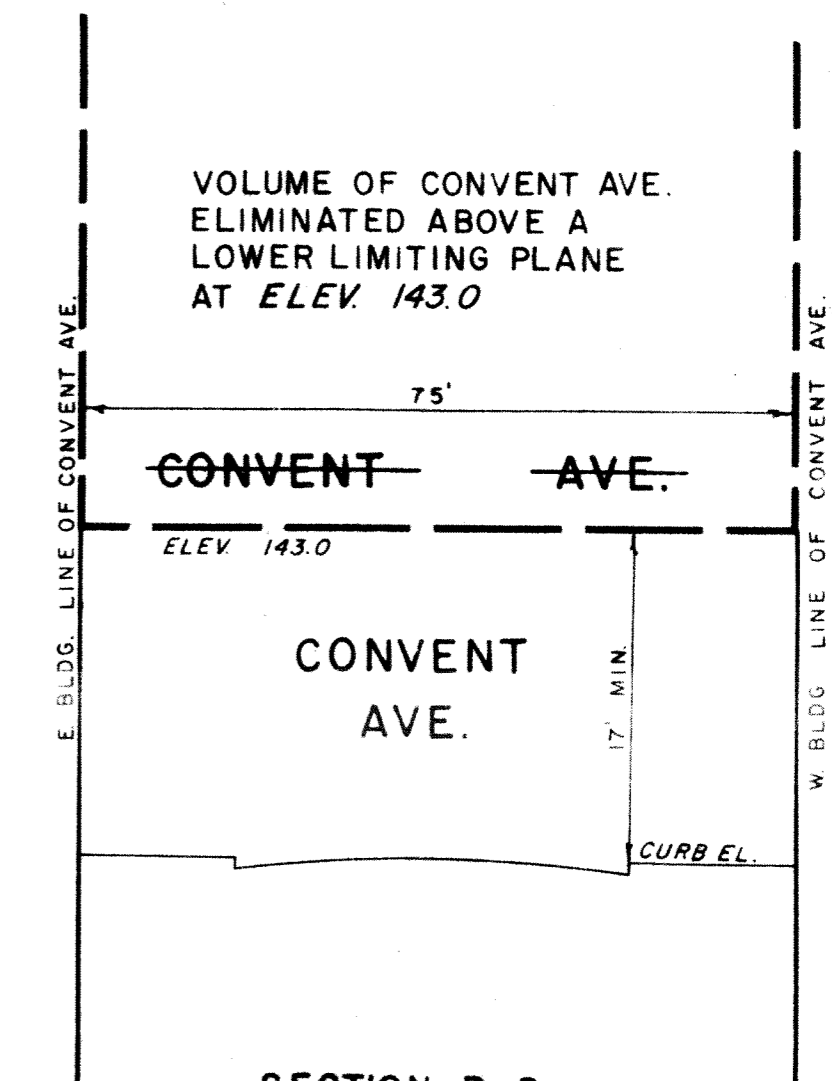

SECTION B-B
HOR. 1"=20'
VERT. 1"=10'

- NOTES**
- INDICATES STREET LINE HERETOFORE ESTABLISHED AND HEREBY RETAINED.
 - INDICATES STREET LINE HEREBY ESTABLISHED.
 - INDICATES STREET LINE HERETOFORE ESTABLISHED AND HEREBY ELIMINATED.
 - 118.95' INDICATES DIMENSION HERETOFORE ESTABLISHED AND HEREBY RETAINED.
 - 1239.18' INDICATES DIMENSION HEREBY ESTABLISHED.
 - 66' INDICATES DIMENSION HERETOFORE ESTABLISHED AND HEREBY ELIMINATED.
 - 128.0 INDICATES ELEVATION HEREBY ESTABLISHED.
 - 212' INDICATES TIE-IN DISTANCES TO ELEVATIONS HEREBY ESTABLISHED.
 - 15' INDICATES SIDEWALK AND ROADWAY TREATMENT HEREBY ESTABLISHED OR HERETOFORE ESTABLISHED AND RETAINED.
 - 15' INDICATES SIDEWALK AND ROADWAY TREATMENT DIMENSION HEREBY ESTABLISHED.
- ELEVATIONS ARE FOR TOP OF CURB AND ARE REFERRED TO THE DATUM OF THE TOPOGRAPHICAL BUREAU, BOROUGH OF MANHATTAN WHICH IS 2.75 FEET ABOVE THE U.S.C. & G. DATUM AT SANDY HOOK.

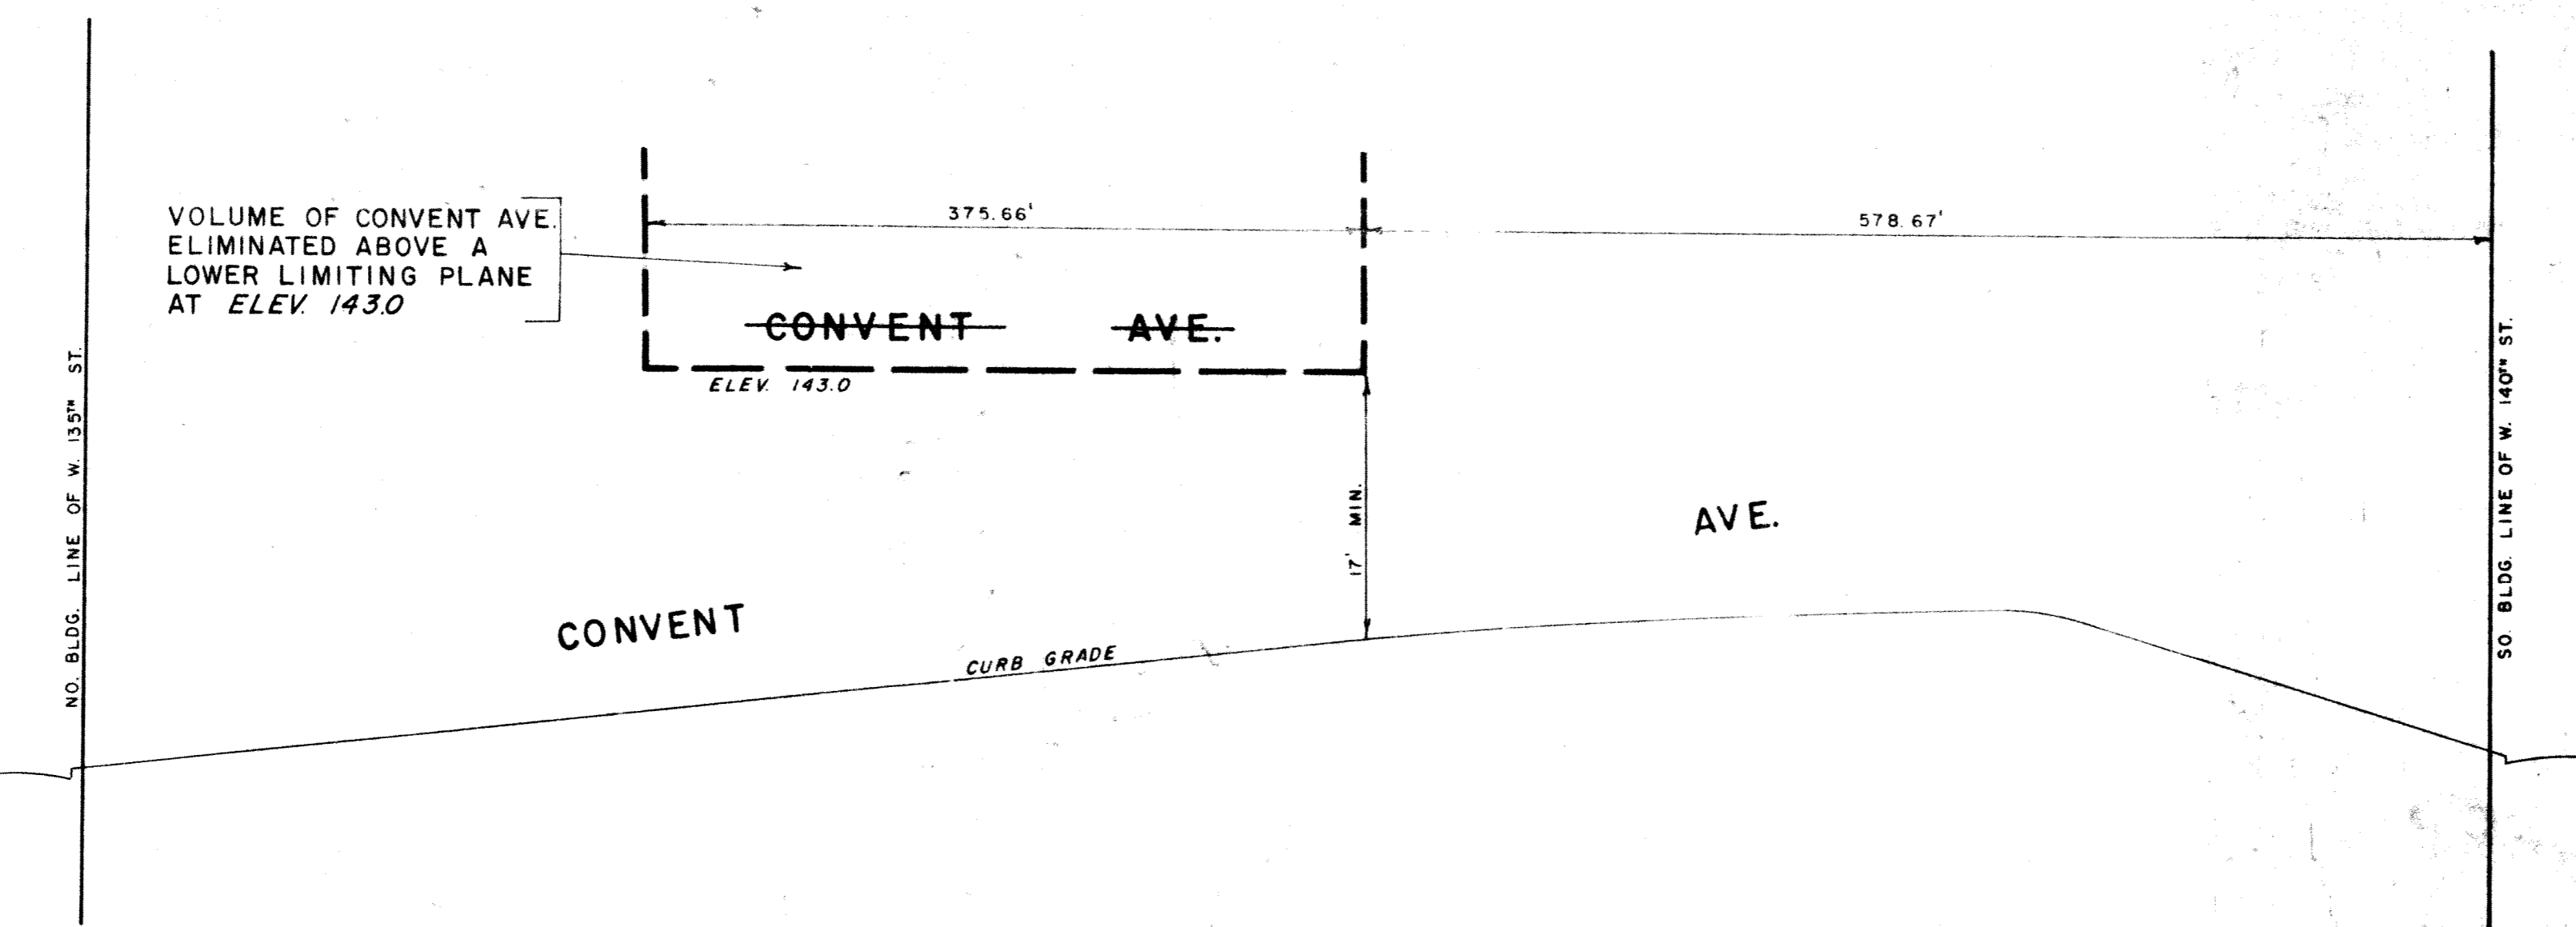

SECTION A-A
HOR. 1"=80'
VERT. 1"=10'

I, RUTH W. WHALEY, SECRETARY OF THE BOARD OF ESTIMATE OF THE CITY OF NEW YORK DO HEREBY CERTIFY THAT THIS MAP IS ONE OF SEVEN SIMILAR MAPS ADOPTED BY THE SAID BOARD OF ESTIMATE ON THE 14TH SEPTEMBER 1972. CAL. 77

DATED: NEW YORK

Ruth W. Whaley
SECRETARY, BOARD OF ESTIMATE
R-7

CITY OF NEW YORK
OFFICE OF THE PRESIDENT, BOROUGH OF MANHATTAN
TOPOGRAPHICAL BUREAU

MAP SHOWING A CHANGE IN THE CITY MAP BY CHANGING THE LINES OF THE STREET SYSTEM AND BY ESTABLISHING GRADES AND ROADWAY TREATMENT WITHIN THE TERRITORY BOUNDED BY WEST 133RD STREET, AMSTERDAM AVENUE, WEST 140TH STREET, ST. NICHOLAS TERRACE, WEST 135TH STREET AND CONVENT AVENUE INCLUDING THE ELIMINATION OF THE LINES OF WEST 136TH STREET BETWEEN AMSTERDAM AVENUE AND CONVENT AVE. AND THE ELIMINATION OF A VOLUME OF CONVENT AVENUE ABOVE A DESIGNATED LOWER LIMITING PLANE BETWEEN WEST 136TH STREET AND WEST 138TH STREET

DATED: AUG 22, 1968

DRAWN BY: *M. J. W.*
CHECKED BY: *M. J. W.*
M. J. W.
DEPUTY TOPOGRAPHICAL ENGINEER

[Signature]
PRESIDENT, BOROUGH OF MANHATTAN

[Signature] P.E.
TOPOGRAPHICAL ENGINEER

FILED IN THE OFFICE OF THE CITY ENGINEER
10/30/1972
[Signature]