



PLAN
SCALE: 1" = 80'

NOTE:
STREET AND VOLUME OF STREET TO BE DISCONTINUED AND CLOSED
ENCLOSED IN HEAVY BLACK LINES.

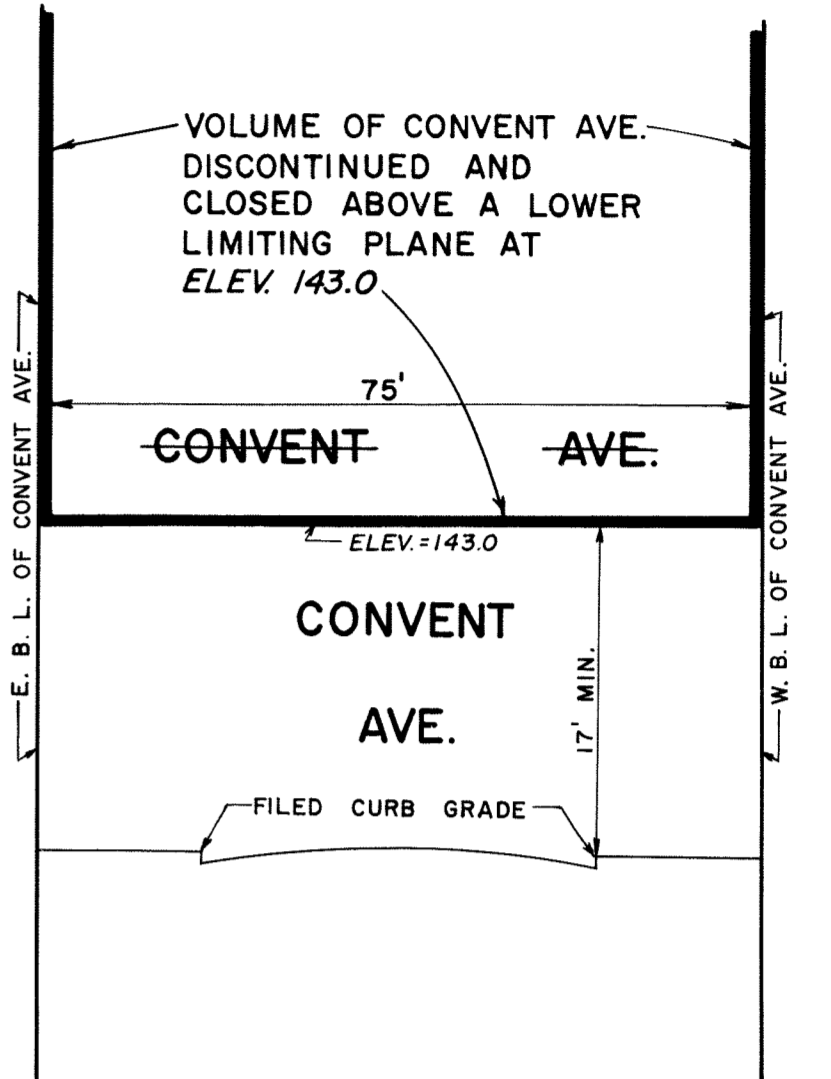

SECTION B-B
SCALE: HOR: 1" = 20'
VERT: 1" = 10'

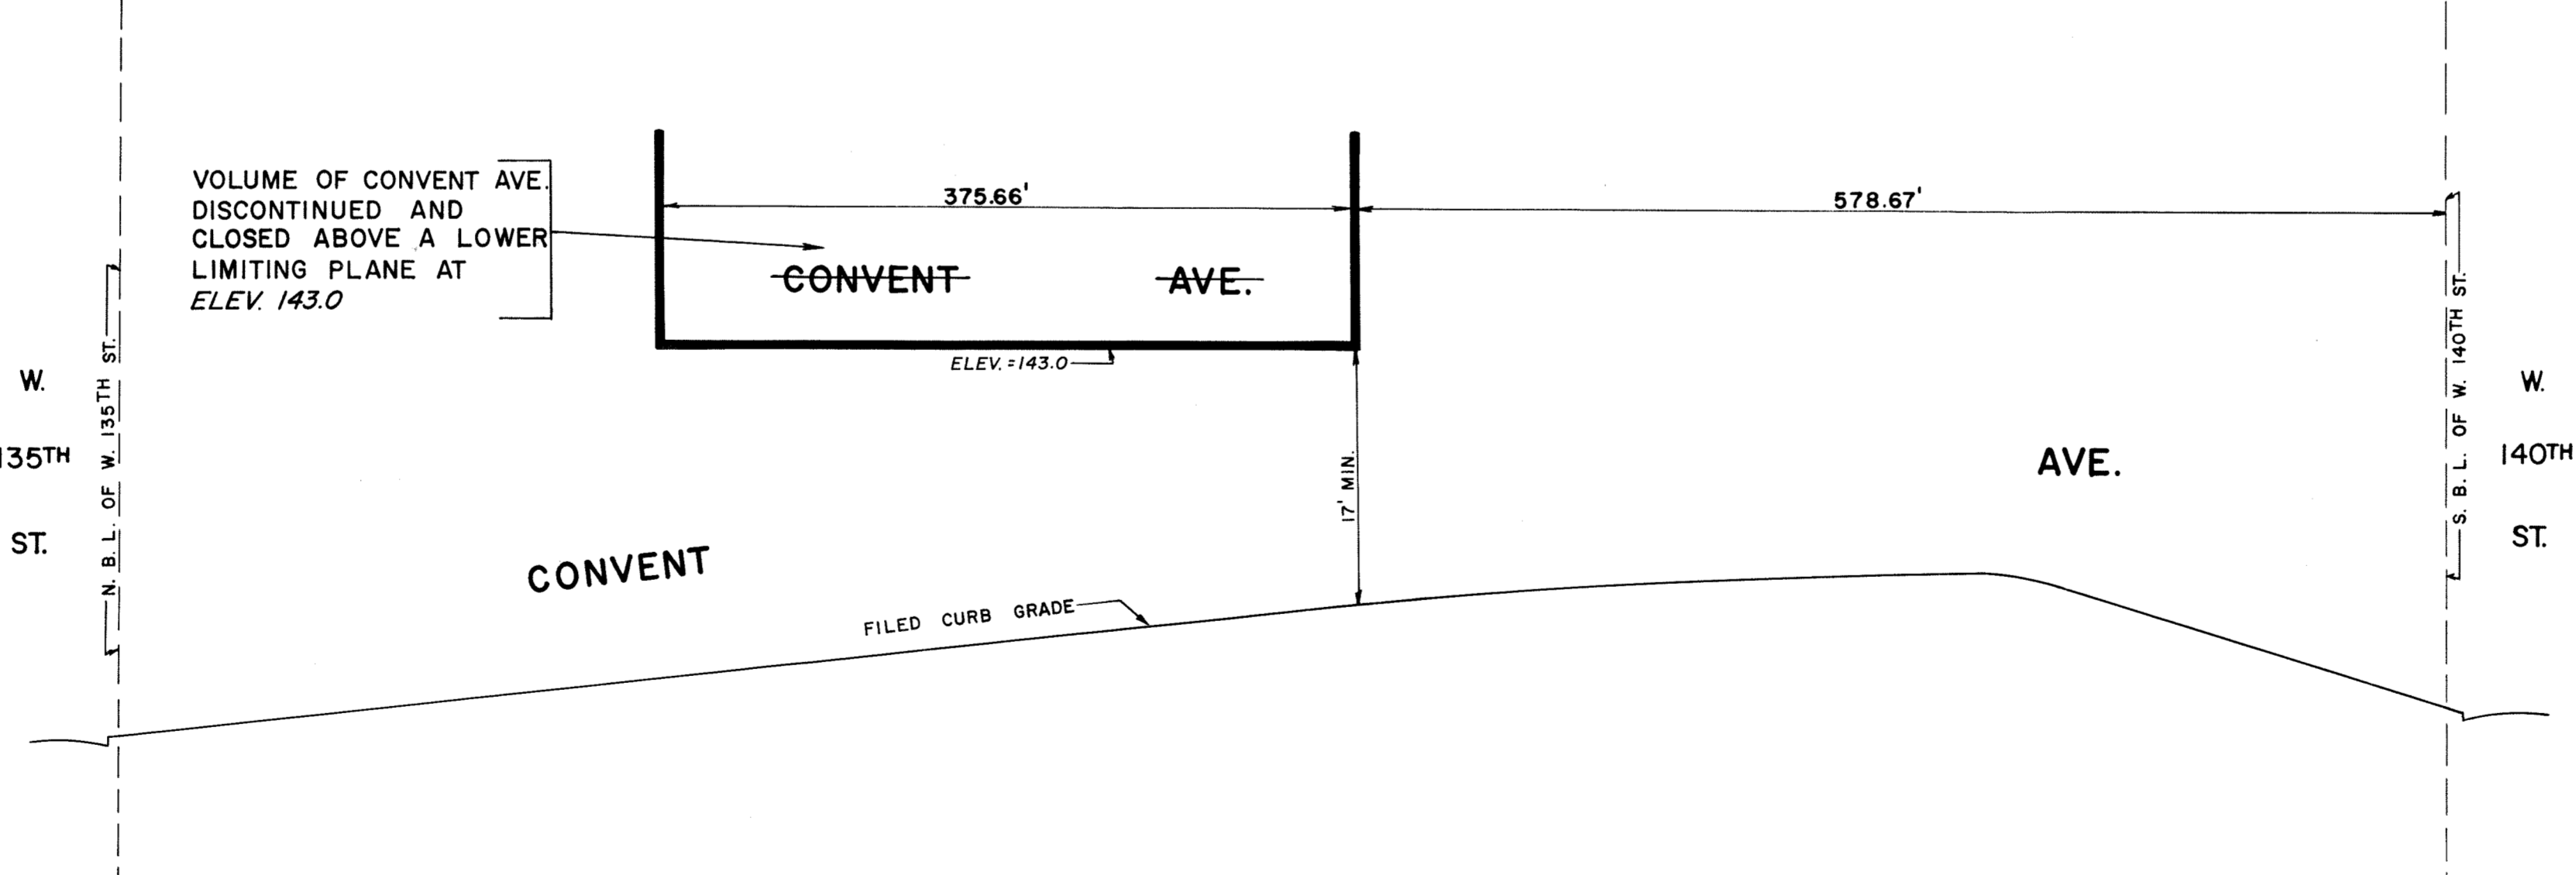

SECTION A-A
SCALE: HOR: 1" = 80'
VERT: 1" = 10'

I, RUTH W. WHALEY, SECRETARY OF THE BOARD OF ESTIMATE OF THE CITY OF NEW YORK DO HEREBY CERTIFY THAT THIS MAP IS ONE OF SEVEN SIMILAR MAPS ADOPTED BY THE SAID BOARD OF ESTIMATE ON THE 12^{SEP} 1972 CAL. 6
DATED: NEW YORK
Ruth W. Whaley
SECRETARY, BOARD OF ESTIMATE

DRAWN BY: H. C. J. & G. S.
CHECKED BY: *m. j. w.*
m. j. w.
DEPUTY TOPOGRAPHICAL ENGINEER

CITY OF NEW YORK
OFFICE OF THE PRESIDENT, BOROUGH OF MANHATTAN
TOPOGRAPHICAL BUREAU
MAP SHOWING A CHANGE IN THE CITY MAP
BY DISCONTINUING AND CLOSING
WEST 136TH STREET
BETWEEN AMSTERDAM AVENUE AND CONVENT AVENUE
AND A VOLUME OF
CONVENT AVENUE
ABOVE A DESIGNATED LOWER LIMITING PLANE
BETWEEN WEST 136TH STREET AND WEST 138TH STREET

DATED: AUG. 23, 1968
SCALE: AS SHOWN

[Signature]
PRESIDENT, BOROUGH OF MANHATTAN
F. Sanchez
TOPOGRAPHICAL ENGINEER

FILED IN THE OFFICE OF THE CITY CLERK
10/30/1972
F. Graybill