

SOUTH ST. 70'  
MARGINAL ST. 55'  
BULKHEAD LINE


PLAN  
SCALE: 1"=40'

I, RUTH W. WHALEY, SECRETARY OF THE BOARD OF ESTIMATE OF THE CITY OF NEW YORK DO HEREBY CERTIFY THAT THIS MAP IS ONE OF SEVEN SIMILAR MAPS ADOPTED BY THE SAID BOARD OF ESTIMATE ON THE 17<sup>th</sup> SEPT. 1970, CAL. 2

DATED: NEW YORK  
*David C. Williams*  
Acting Secretary, BOARD OF ESTIMATE

DRAWN BY: G.S.  
CHECKED BY: *M. J. Williams*


*E. Williams*  
CHIEF, OFFICE OF TECHNICAL CONTROLS

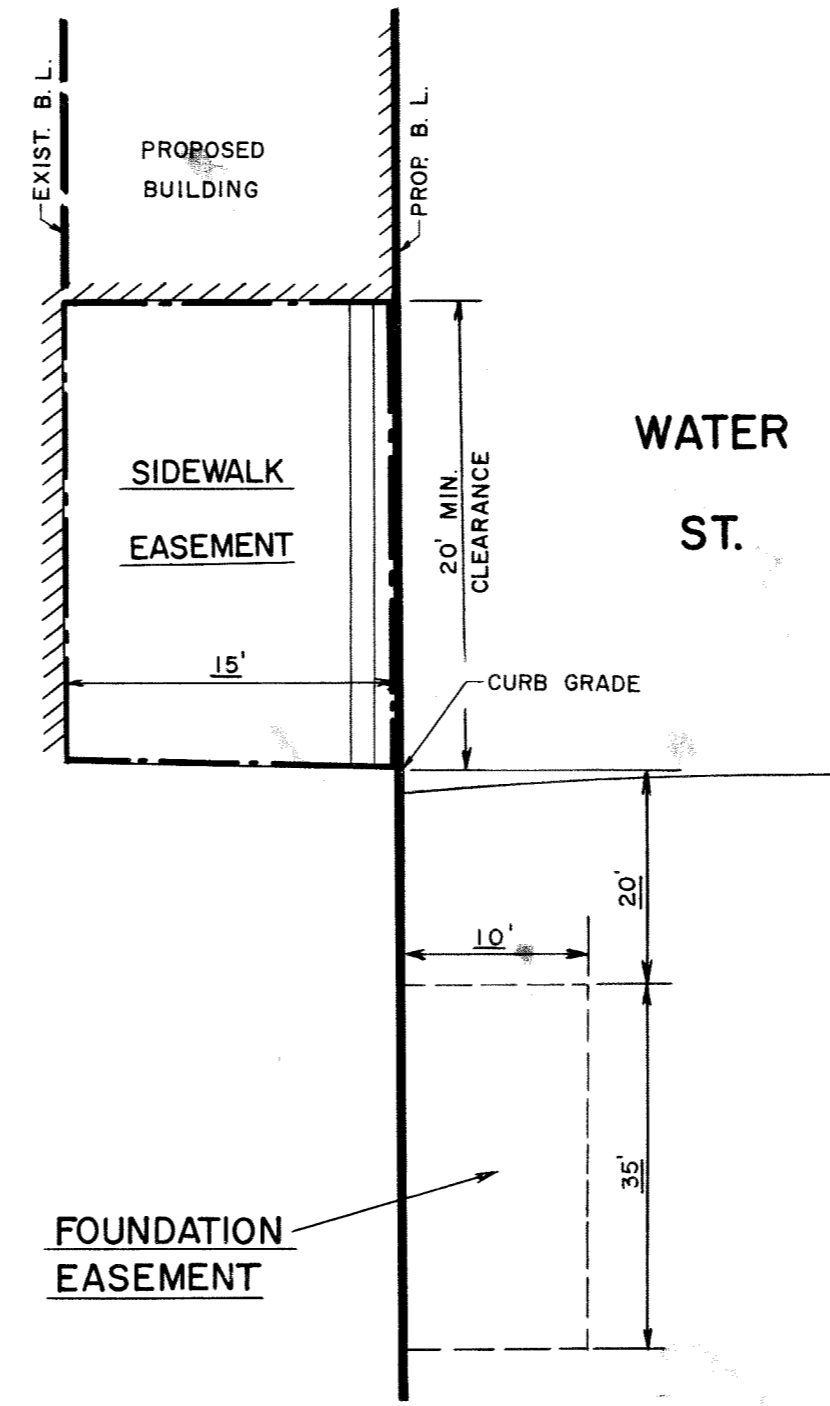

SECTION A-A  
TYPICAL SIDEWALK ARCADE  
(NOT TO SCALE)

- NOTES**
- INDICATES STREET LINE HERETOFORE ESTABLISHED AND HEREBY RETAINED.
  - INDICATES STREET LINE HERETOFORE ESTABLISHED AND HEREBY ELIMINATED.
  - 70' INDICATES DIMENSION HERETOFORE ESTABLISHED AND HEREBY RETAINED.
  - 276.50' INDICATES DIMENSION HEREBY ESTABLISHED.
  - 208.31' INDICATES DIMENSION HERETOFORE ESTABLISHED AND HEREBY ELIMINATED.
  - INDICATES SIDEWALK AND ROADWAY TREATMENT HEREBY ESTABLISHED OR HERETOFORE ESTABLISHED AND RETAINED.
  - 15' INDICATES SIDEWALK AND ROADWAY TREATMENT DIMENSION HERETOFORE ESTABLISHED AND RETAINED.
  - 15' INDICATES SIDEWALK AND ROADWAY TREATMENT DIMENSION HEREBY ESTABLISHED.
  - SIDWK. EASMT INDICATES SIDEWALK EASEMENT HEREBY ESTABLISHED.
  - FOUND. EASMT INDICATES FOUNDATION EASEMENT HEREBY ESTABLISHED.

*This map amended or superseded by Map No. 30018*

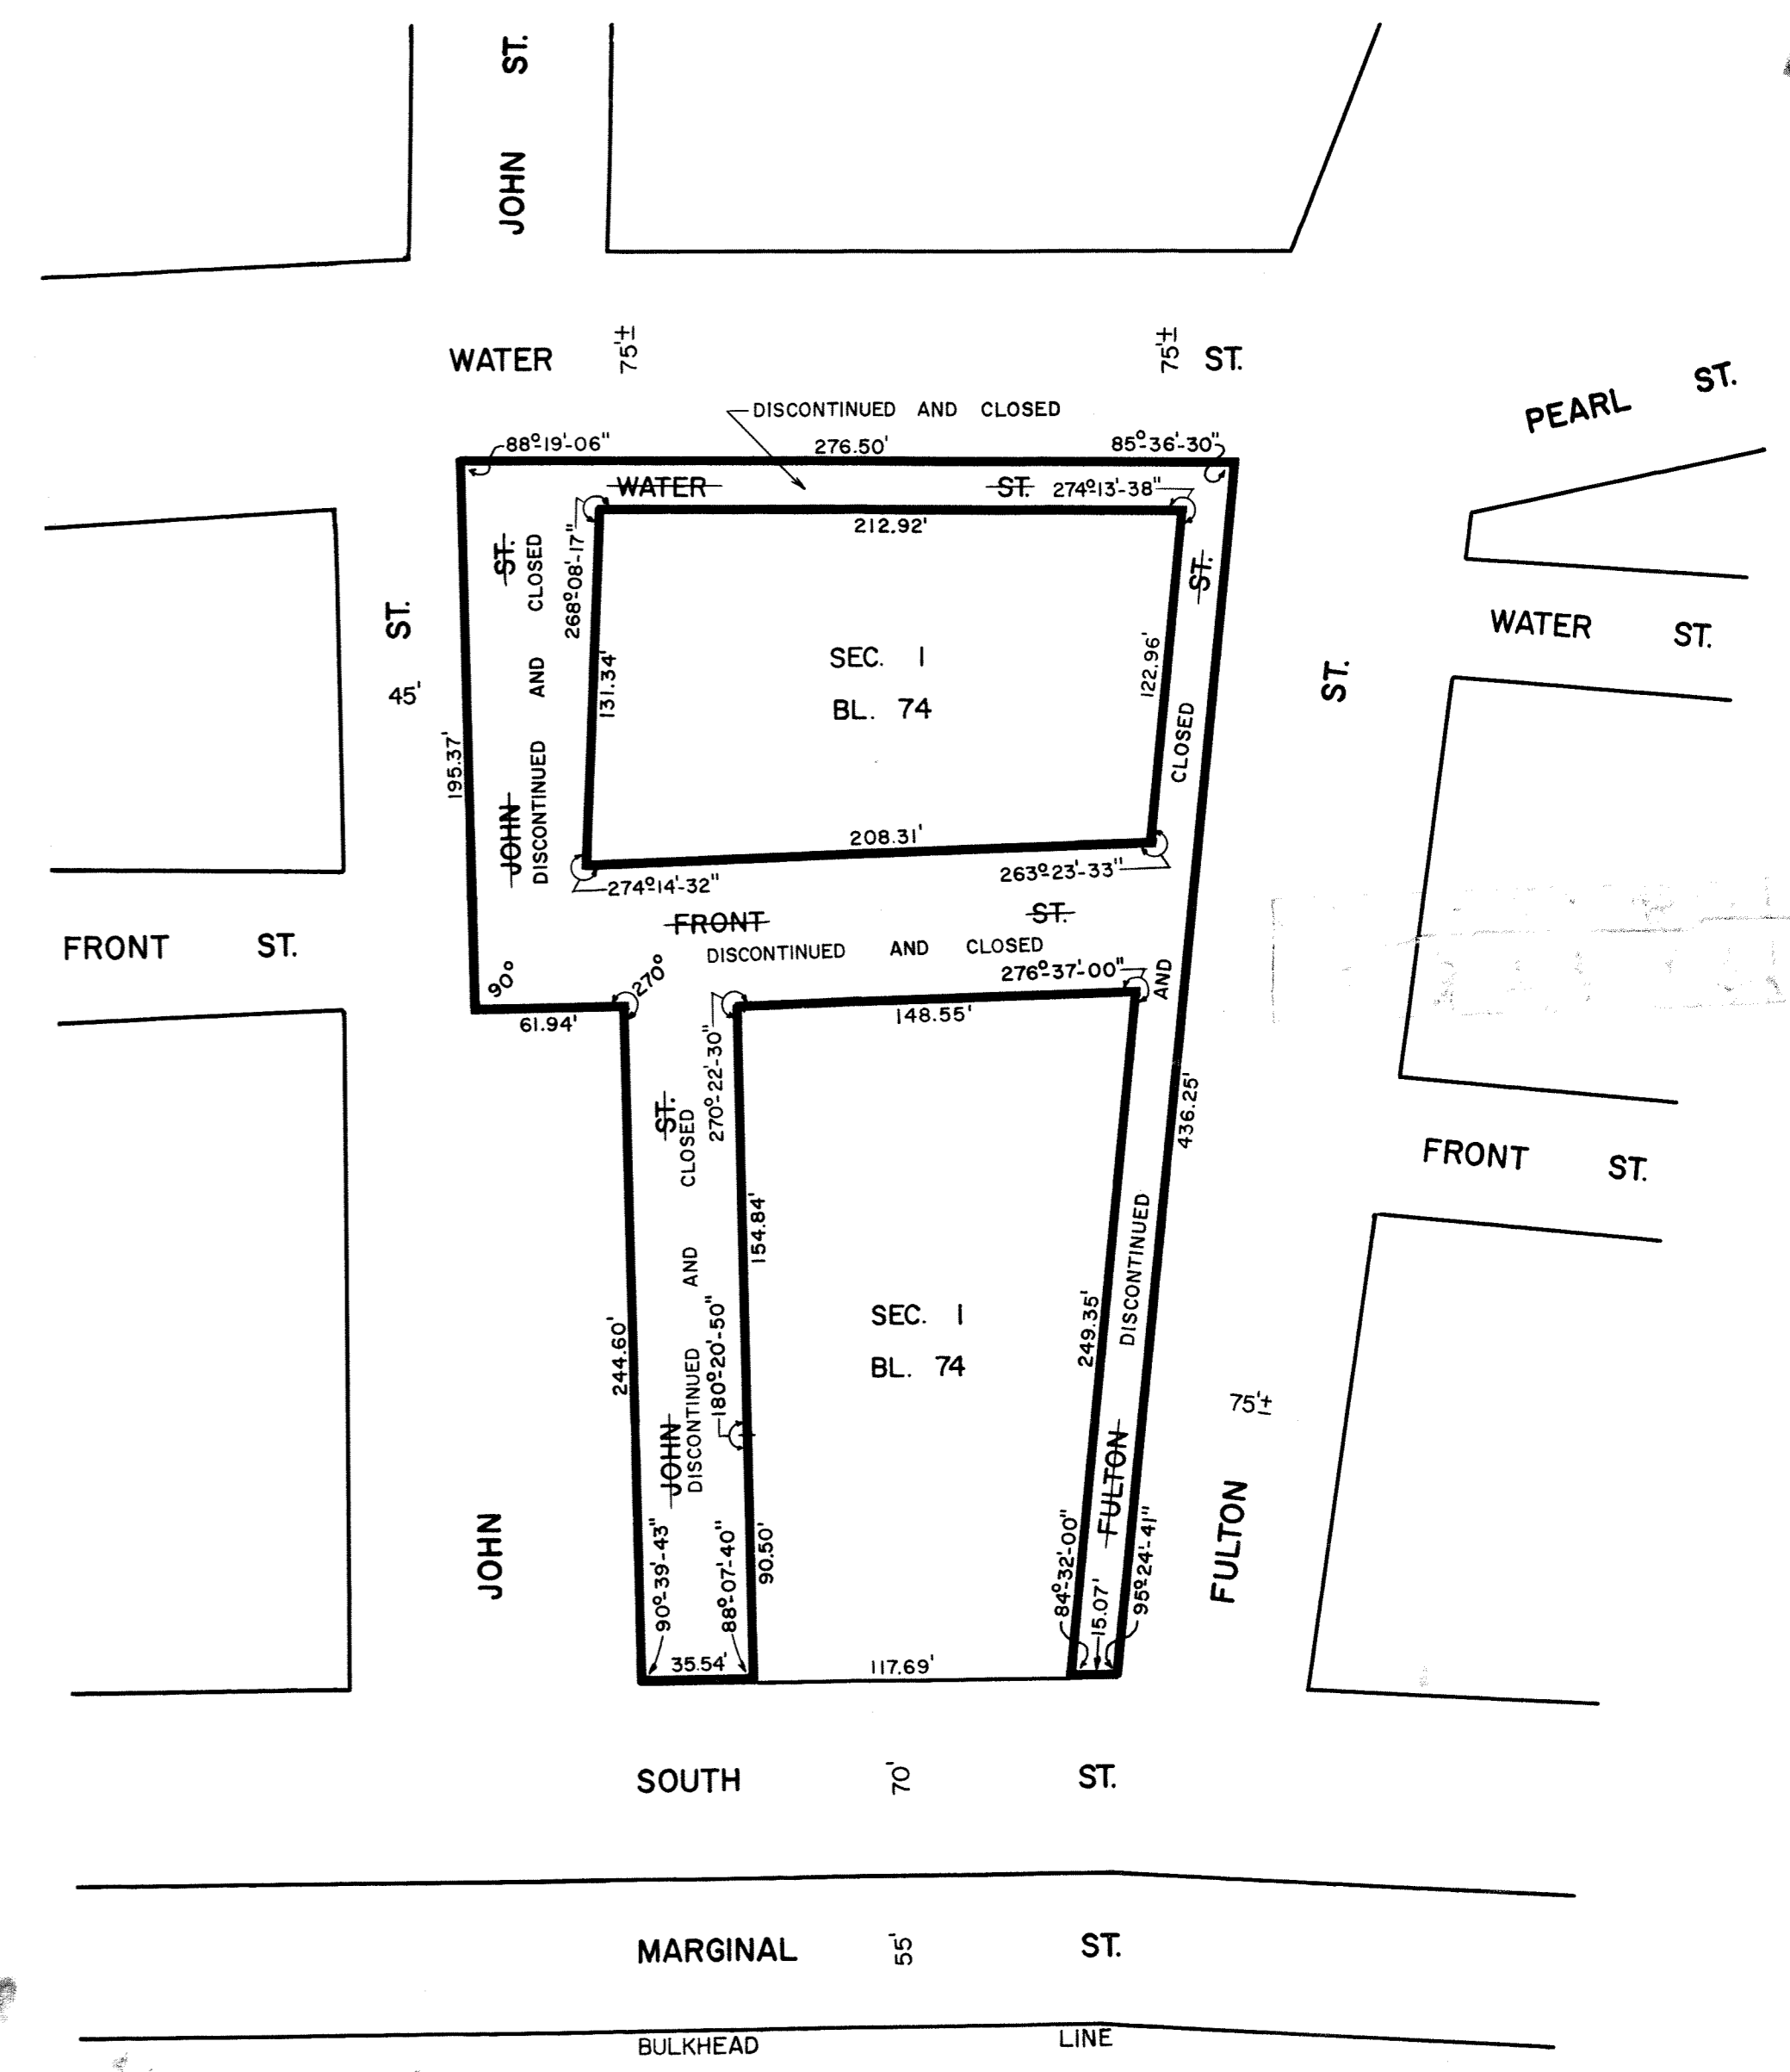

PLAN  
SCALE: 1"=60'

NOTE:  
STREETS TO BE DISCONTINUED AND CLOSED ENCLOSED IN HEAVY BLACK LINES.

CITY OF NEW YORK  
CITY PLANNING COMMISSION

MAP

SHOWING A CHANGE IN THE CITY MAP

BY CHANGING THE LINES OF THE STREET SYSTEM, BY ELIMINATING DISCONTINUING AND CLOSING FRONT STREET AND PORTIONS OF JOHN, WATER AND FULTON STREETS AND BY ESTABLISHING THE LINES AND DIMENSIONS OF PERMANENT AND PERPETUAL EASEMENTS FOR SIDEWALKS AND FOUNDATIONS IN THE AREA BOUNDED BY JOHN STREET, WATER STREET, FULTON STREET AND SOUTH STREET, BOROUGH OF MANHATTAN.

DATED: JUNE 8, 1970

SCALES AS SHOWN

CHAIRMAN, CITY PLANNING COMMISSION

*Joseph Seston*  
PRESIDENT, BOROUGH OF MANHATTAN

ACC. 29984

*11/30/1970*  
*John Faybik*