


- NOTES**
- INDICATES STREET LINE HERETOFORE ESTABLISHED AND HEREBY RETAINED.
  - INDICATES STREET LINE HEREBY ESTABLISHED.
  - INDICATES STREET LINE HERETOFORE ESTABLISHED AND HEREBY ELIMINATED.
  - 20050' — INDICATES DIMENSION HERETOFORE ESTABLISHED AND HEREBY RETAINED.
  - 80150' — INDICATES DIMENSION HEREBY ESTABLISHED.
  - 80000' — INDICATES DIMENSION HERETOFORE ESTABLISHED AND HEREBY ELIMINATED.
  - INDICATES SIDEWALK AND ROADWAY TREATMENT HEREBY ESTABLISHED OR HERETOFORE ESTABLISHED AND RETAINED.
  - 15' — INDICATES SIDEWALK AND ROADWAY TREATMENT DIMENSION HERETOFORE ESTABLISHED AND RETAINED.
  - 18.5' — INDICATES SIDEWALK AND ROADWAY TREATMENT DIMENSION HEREBY ESTABLISHED.
  - INDICATES VOLUME OF A STREET ELIMINATED BELOW AN UPPER LIMITING PLANE.
  - INDICATES VOLUME OF A STREET ELIMINATED ABOVE A LOWER LIMITING PLANE.
  - ELEVATIONS SHOWN IN THIS MAP ARE REFERRED TO THE DATUM OF THE TOPOGRAPHICAL BUREAU, BOROUGH OF MANHATTAN, WHICH IS 2.75 FEET ABOVE THE U.S.C.G. DATUM AT SANDY HOOK.
  - ▨ INDICATES SIDEWALK EASEMENT HEREBY ESTABLISHED.

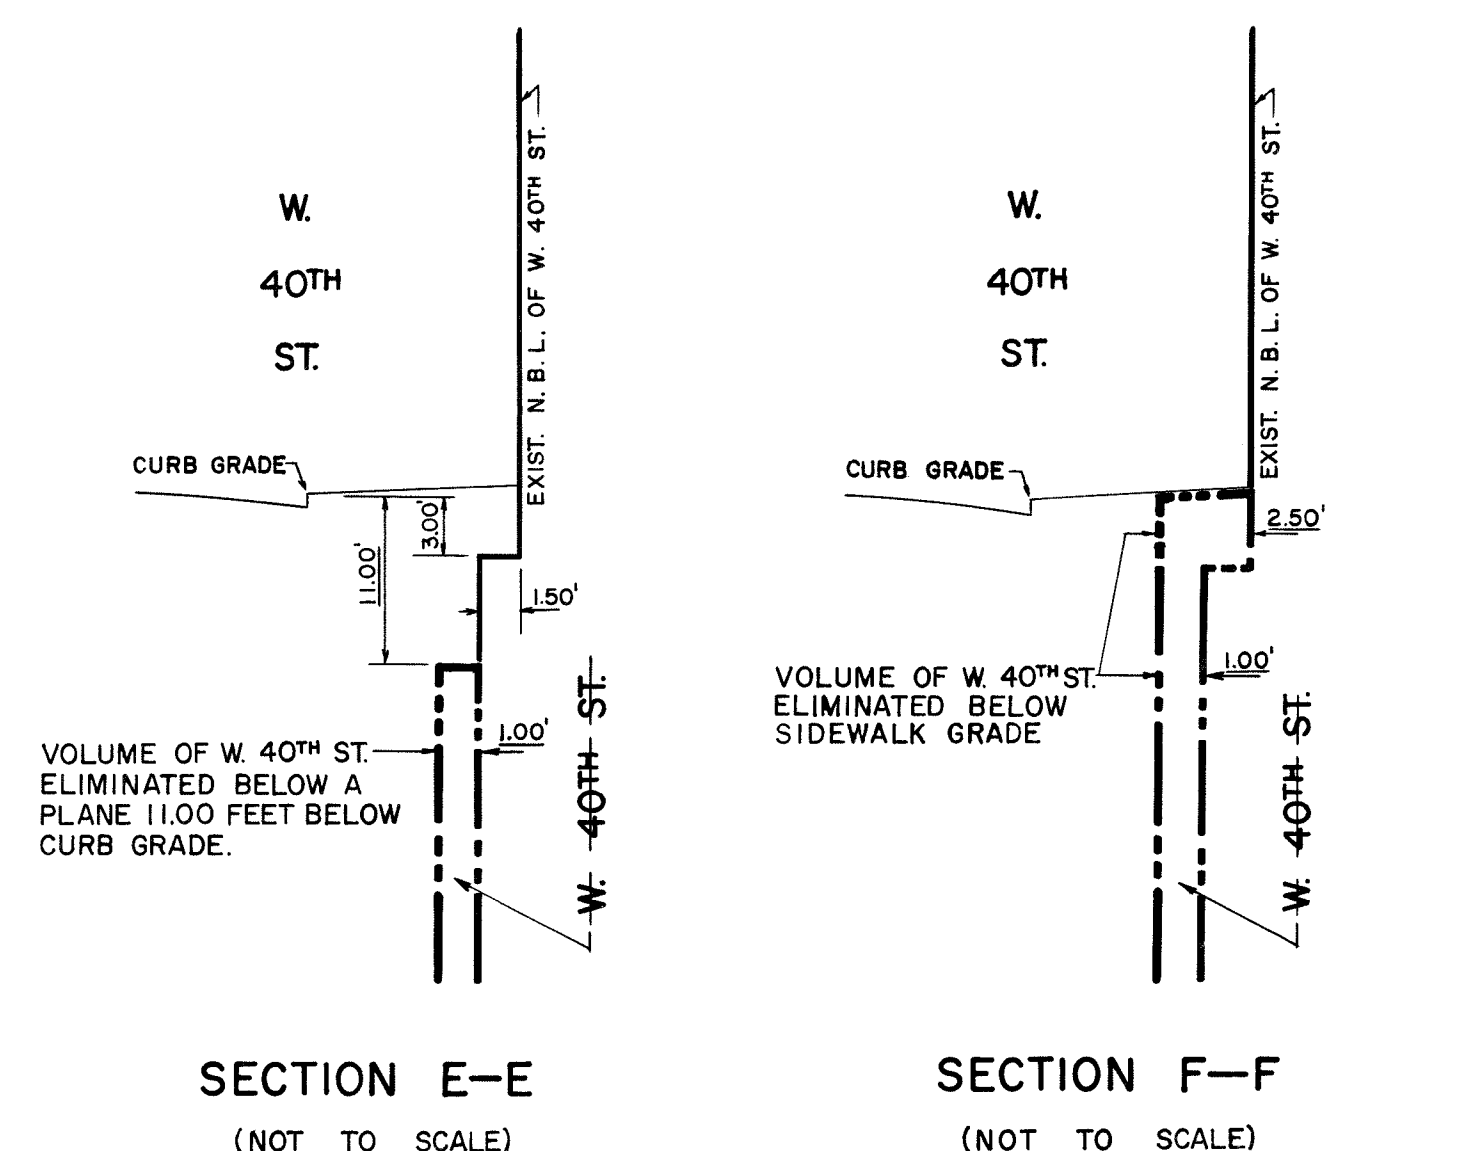

CITY OF NEW YORK  
OFFICE OF THE PRESIDENT, BOROUGH OF MANHATTAN  
TOPOGRAPHICAL BUREAU

MAP SHOWING A CHANGE IN THE STREET SYSTEM  
BY ESTABLISHING THE LINES OF  
**W. 41ST STREET**  
BETWEEN NINTH AVENUE AND DYER AVENUE;  
BY ELIMINATING, DISCONTINUING AND CLOSING  
A PORTION OF W. 41ST STREET  
BETWEEN NINTH AVENUE AND DYER AVENUE;  
BY ELIMINATING, DISCONTINUING AND CLOSING  
VOLUMES OF W. 41ST STREET,  
ABOVE AND BELOW DESIGNATED LIMITING PLANES,  
BETWEEN EIGHTH AVENUE AND NINTH AVENUE;  
BY ELIMINATING, DISCONTINUING AND CLOSING VOLUMES OF THE  
WEST SIDE OF EIGHTH AVENUE,  
ABOVE A DESIGNATED LOWER LIMITING PLANE,  
BETWEEN W. 40TH STREET AND W. 42ND STREET;  
BY ELIMINATING, DISCONTINUING AND CLOSING VOLUMES OF  
W. 40TH STREET AND W. 42ND STREET,  
ABOVE AND BELOW DESIGNATED LIMITING PLANES,  
IN THE VICINITY OF EIGHTH AVENUE,  
AND BY ESTABLISHING ROADWAY TREATMENT THEREOF.

DATED: FEB. 3, 1971  
REV. MAY 16, 1971

SCALE: AS SHOWN

*James L. ...*  
PRESIDENT, BOROUGH OF MANHATTAN

*John ...*  
TOPOGRAPHICAL ENGINEER

ACC. NO. 29997

DRAWN BY: S. SOILAN  
CHECKED BY: F. S.  
*M. J. ...*  
DEPUTY TOPOGRAPHICAL ENGINEER

*David C. ...*  
SECRETARY OF THE BOARD OF ESTIMATE OF THE CITY OF NEW YORK  
DO HEREBY CERTIFY THAT THIS MAP IS ONE OF SEVEN SIMILAR MAPS ADOPTED BY THE SAID BOARD OF ESTIMATE ON THE 14<sup>TH</sup> DEC. 1971, CAL. 3

DATED: NEW YORK *SEPTEMBER 9, 1975*  
*David C. ...*  
SECRETARY, BOARD OF ESTIMATE

*VIEWED IN THE OFFICE OF THE PRESIDENT, BOROUGH OF MANHATTAN, SEPTEMBER 9, 1975*  
*John ...*

