


DRAWN BY: G. SOILAN
 CHECKED BY: F. S.

M. A. Wenger
 DEPUTY TOPOGRAPHICAL ENGINEER

(B)

Number 20

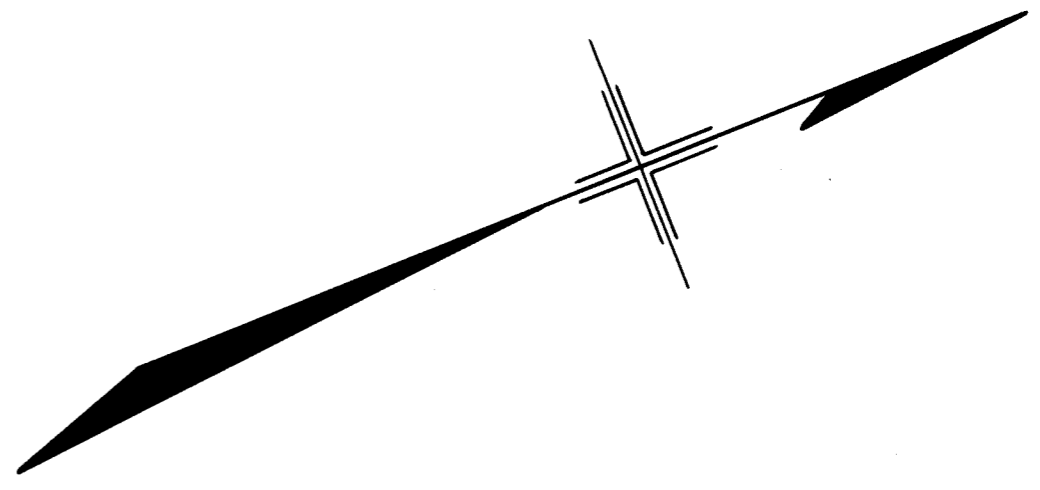

IN THE MATTER OF DISCONTINUING AND CLOSING
 CEDAR STREET
 BETWEEN GREENWICH STREET AND WASHINGTON STREET

DATED: FEB. 18, 1971

SCALE: 1" = 40'

CITY OF NEW YORK
 OFFICE OF THE PRESIDENT, BOROUGH OF MANHATTAN
 TOPOGRAPHICAL BUREAU

Jerry Rubin
 PRESIDENT, BOROUGH OF MANHATTAN

T. J. Shepley
 TOPOGRAPHICAL ENGINEER P.E.

(B)

FILED IN THE OFFICE OF THE CLERK, BOROUGH OF MANHATTAN
 2/26/71
P. Taylor

ACC. NO. 29998