
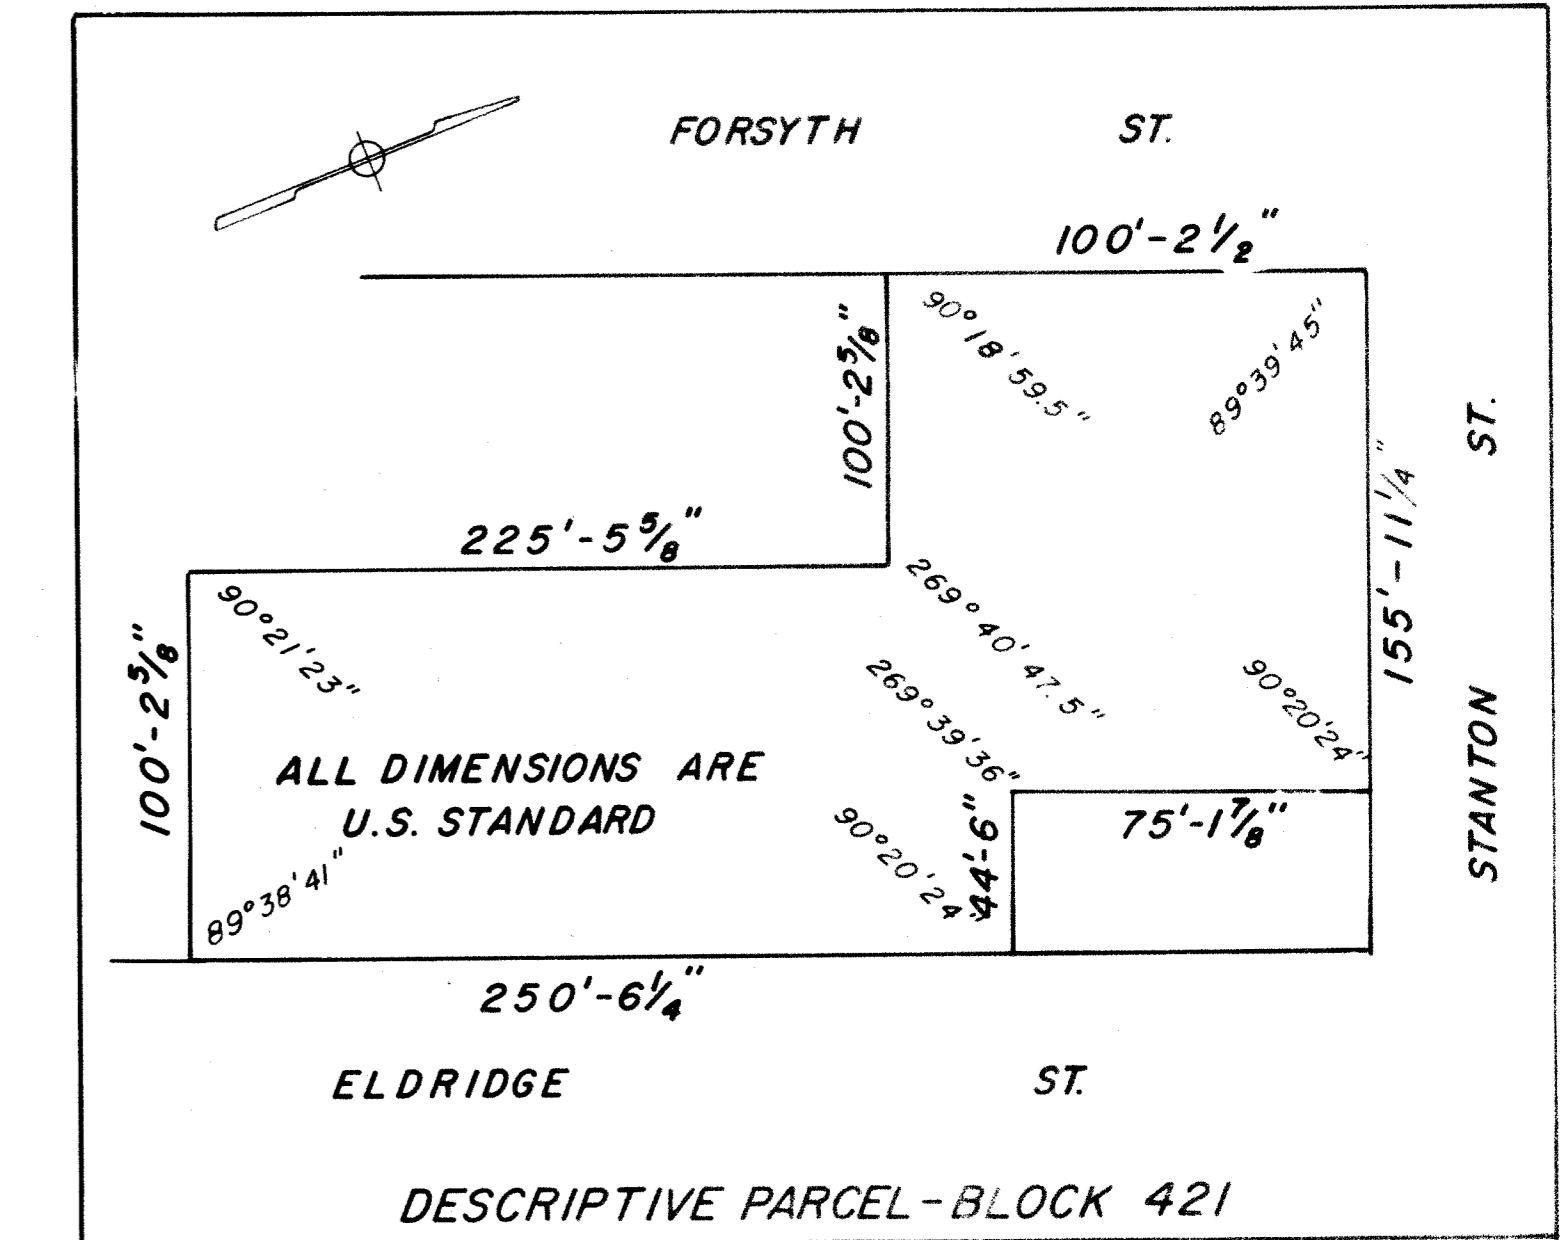


SCALE: 1" = 40'

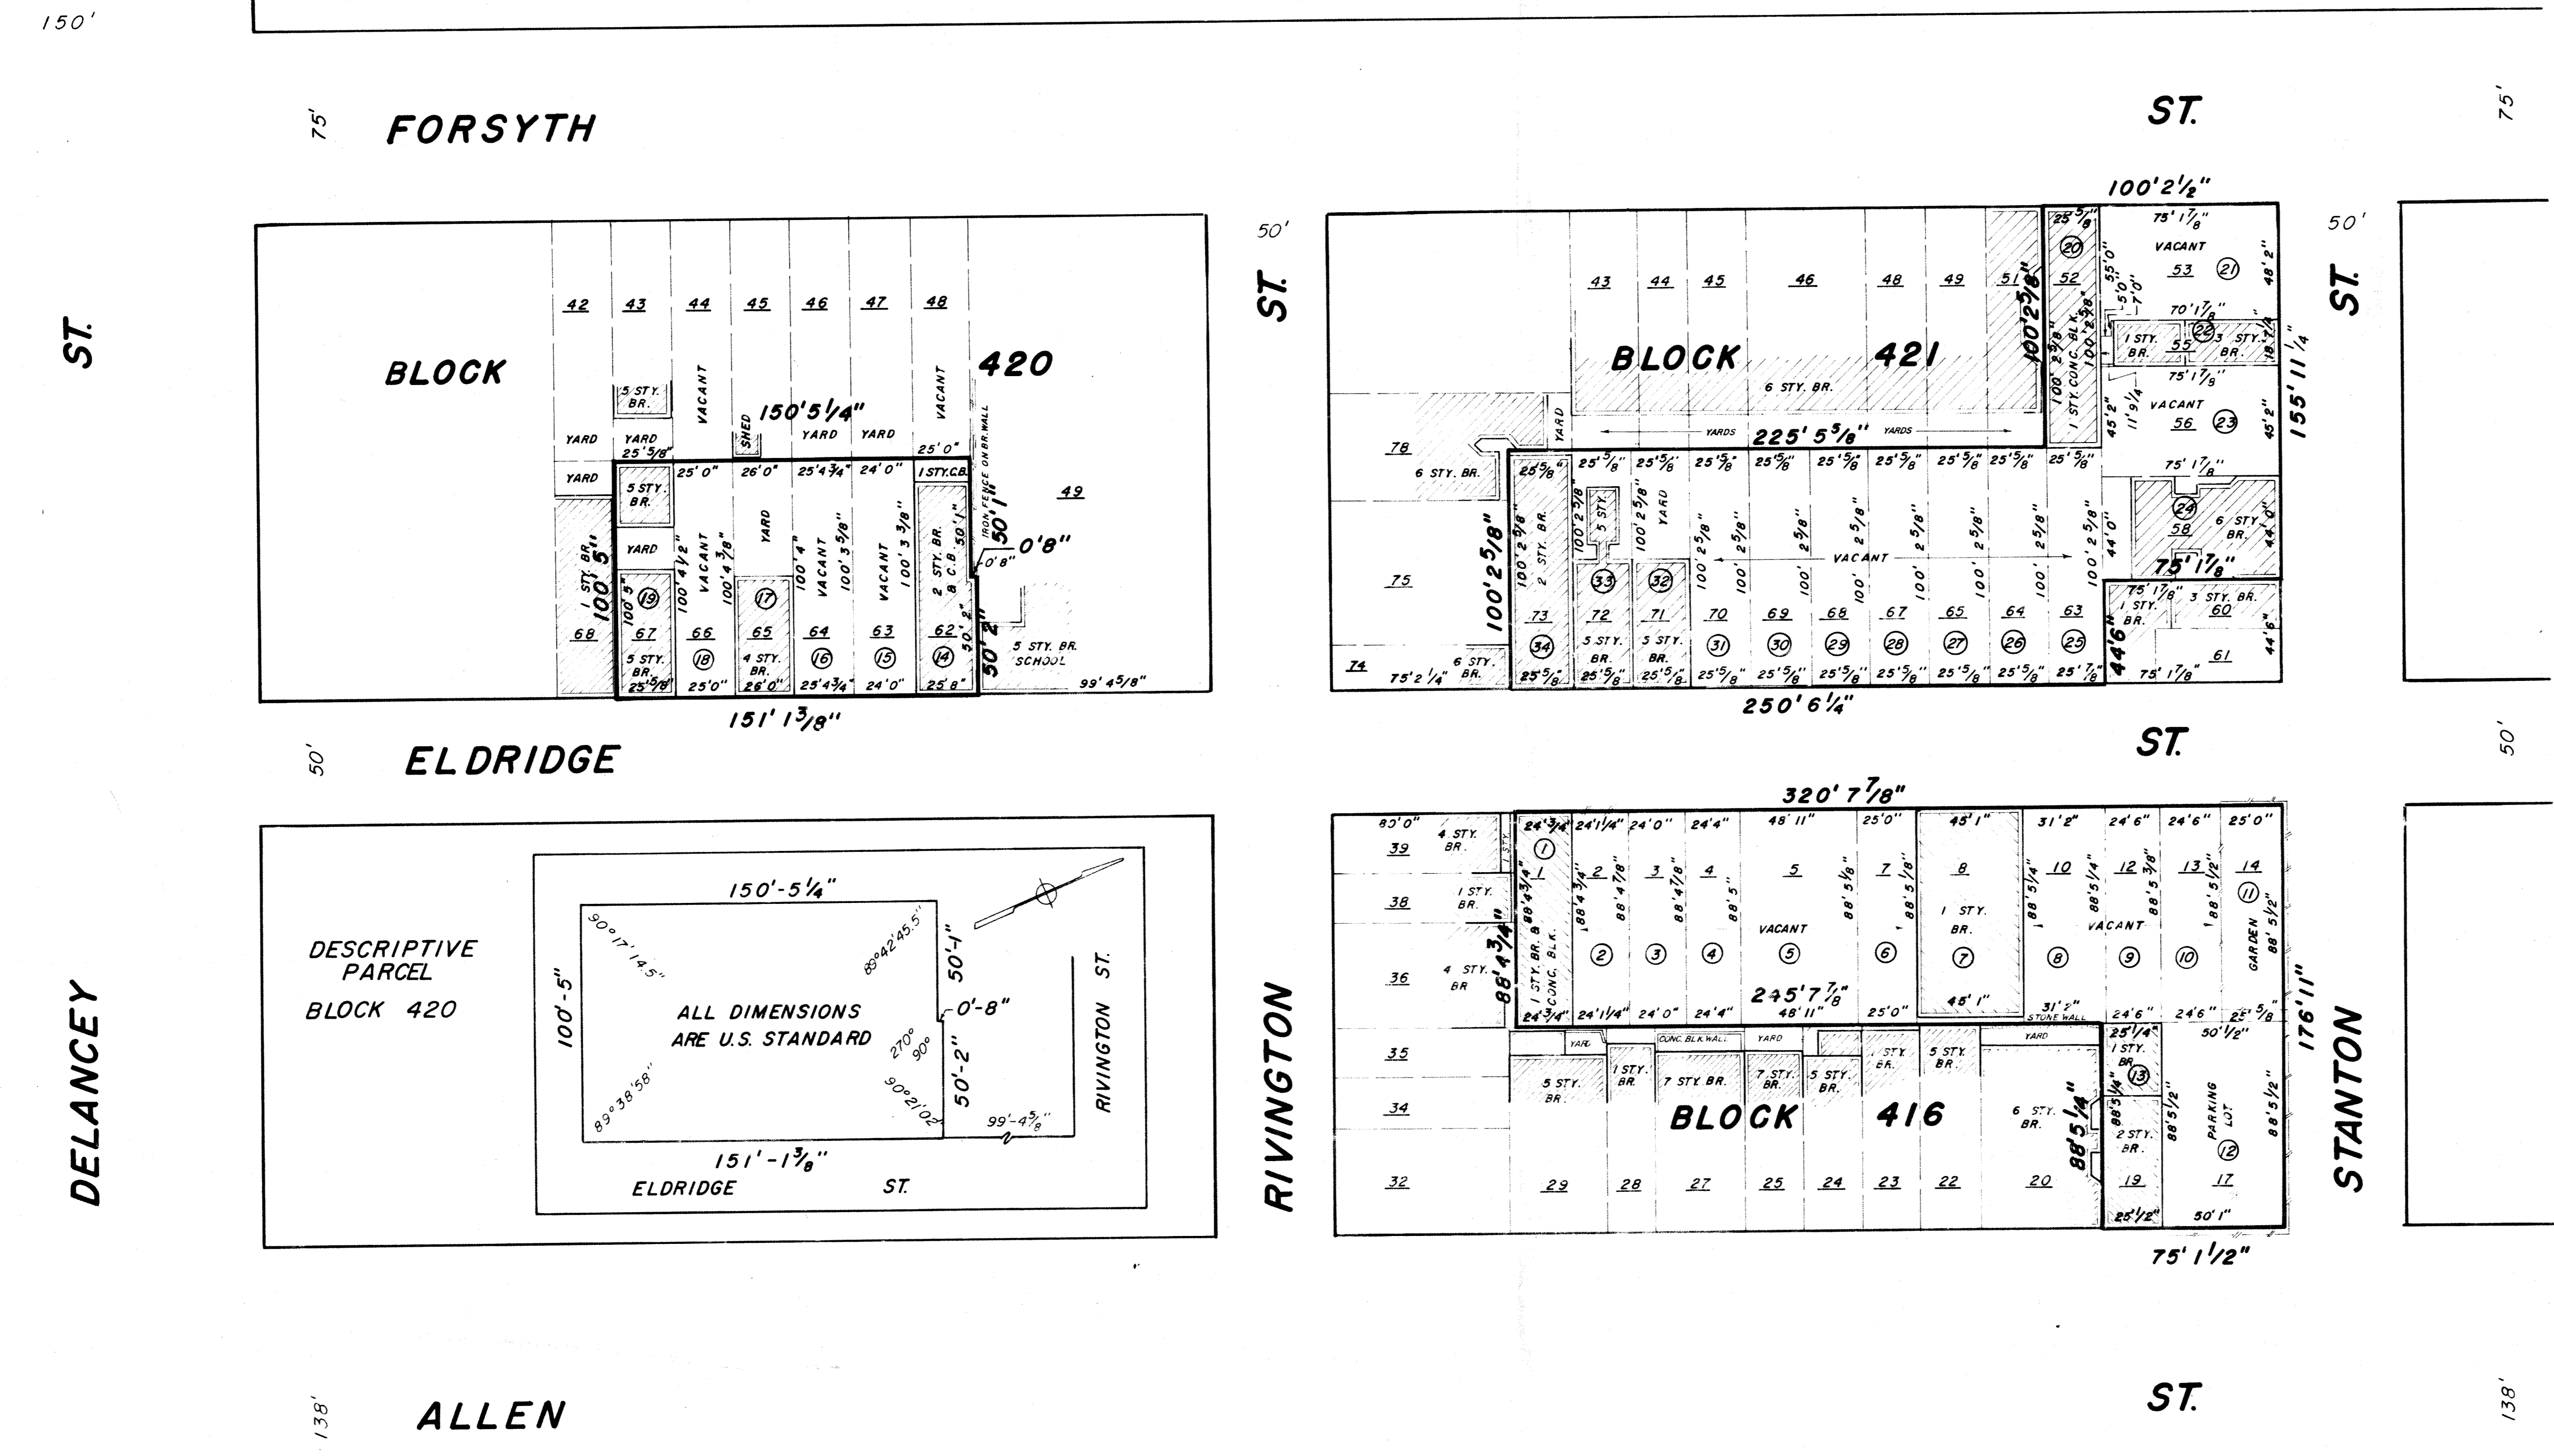

LEGEND

BOUNDARY OF SITE 246' 8"

TAX MAP LOT LINE 88' 5"

TAX MAP LOT NO. 12


DAMAGE PARCEL NO. ①

NOTES

ALL DIMENSIONS SHOWN ARE IN THE STANDARD AS USED ON THE ADOPTED MAP OF THE CITY OF NEW YORK.

THERE ARE NO ENCROACHMENTS ACROSS PROPERTY LINES EXCEPT AS SHOWN.

BLOCK NO.	DAMAGE PARCEL NO.	LOT NO.	OWNER	AREA IN SQ. FT.		1981-1982		1982-1983		1983-1984	
				TAKEN	REMAINING	LAND ONLY	IMPROVED	LAND ONLY	IMPROVED	LAND ONLY	IMPROVED
				416	1	J	F.B.M. PLUMBING SUPPLY CO.	2127	0	2,500	8,000
	2	J	F.B.M. PLUMBING SUPPLY CO.	2130	0	2,500	2,500	2,500	2,500	2,500	2,500
	3	J	CITY OF NEW YORK	2122	0	2,500	2,500	2,500	2,500	2,500	2,500
	4	J	CITY OF NEW YORK	2151	0	2,500	2,500	2,500	2,500	2,500	2,500
	5	J	CITY OF NEW YORK	4326	0	5,500	5,500	5,500	5,500	5,500	5,500
	6	J	CITY OF NEW YORK	2211	0	3,000	3,000	3,000	3,000	1,000	3,000
	7	J	SAM MORRIS & BORIS WEISS	3986	0	5,000	15,000	5,000	15,000	5,000	15,000
	8	J	CITY OF NEW YORK	2757	0	3,500	3,500	3,500	3,500	3,500	3,500
	9	J	CITY OF NEW YORK	2167	0	3,500	3,500	3,500	3,500	2,500	2,500
	10	J	CITY OF NEW YORK	2167	0	2,500	2,500	2,500	2,500	2,500	2,500
	11	J	CITY OF NEW YORK	2211	0	4,000	4,000	4,000	4,000	4,000	4,000
	12	J	MORRIS INVESTORS, INC.	4428	0	42,000	42,000	42,000	42,000	42,000	42,000
	13	J	JOHANNAS REALTY CORP.	2214	0	16,000	26,000	16,000	26,000	16,000	26,000
			TOTALS	34,997	0	92,500	120,500	92,500	120,500	94,000	119,500
420	14	62	LOUIS BETTINGER	2559	0	8,000	18,000	8,000	18,000	8,000	18,000
	15	63	E.B.K. REALTY CORP.	2407	0	7,500	7,500	7,500	7,500	7,500	7,500
	16	64	CITY OF NEW YORK	2548	0	7,500	7,500	7,500	7,500	7,500	7,500
	17	65	SELVAY STUDIOS INC.	2609	0	7,500	8,500	7,500	8,500	7,500	8,500
	18	66	CITY OF NEW YORK	2509	0	7,500	7,500	7,500	7,500	7,500	7,500
	19	67	HU LAI LAM REAL ESTATE CORP.	2515	0	7,500	13,000	7,500	13,000	7,500	13,000
			TOTALS	15,027	0	45,500	62,000	45,500	62,000	45,500	62,500
421	20	62	FORSYTH RIVINGTON CORP.	2509	0	8,000	16,000	8,000	16,000	8,000	16,000
	21	63	VICTOR SCHUSTER, OSTROVSKY	2623	0	10,000	10,000	10,000	10,000	10,000	10,000
	22	64	WARDIG KACHIAN	1363	0	3,000	3,500	3,000	3,500	3,000	3,500
	23	65	CITY OF NEW YORK	3357	0	7,500	7,500	7,500	7,500	7,500	7,500
	24	66	CITY OF NEW YORK	3310	0	7,500	18,000	7,500	18,000	7,500	18,000
	25	67	CITY OF NEW YORK	2509	0	3,000	3,000	3,000	3,000	3,000	3,000
	26	68	BLASOFF	2509	0	3,000	3,000	3,000	3,000	3,000	3,000
	27	69	BLASOFF	2509	0	3,000	3,000	3,000	3,000	3,000	3,000
	28	70	CITY OF NEW YORK	2509	0	3,000	3,000	3,000	3,000	3,000	3,000
	29	71	UNIVERSAL SETTLEMENT SOCIETY	2509	0	3,000	3,000	3,000	3,000	3,000	3,000
	30	72	H. & M. KANDEL CORP.	2509	0	3,000	3,000	3,000	3,000	3,000	3,000
	31	73	CITY OF NEW YORK	2509	0	3,000	3,000	3,000	3,000	3,000	3,000
	32	74	F.B.M. PLUMBING SUPPLY CO.	2509	0	3,000	10,000	3,000	10,000	3,000	10,000
	33	75	F.B.M. PLUMBING SUPPLY CO.	2509	0	3,000	10,000	3,000	10,000	3,000	10,000
	34	76	SAM MORRIS & BORIS WEISS	2509	0	3,000	9,000	3,000	9,000	3,000	9,000
			TOTALS	36,292	0	66,000	105,000	66,000	105,000	66,000	105,000

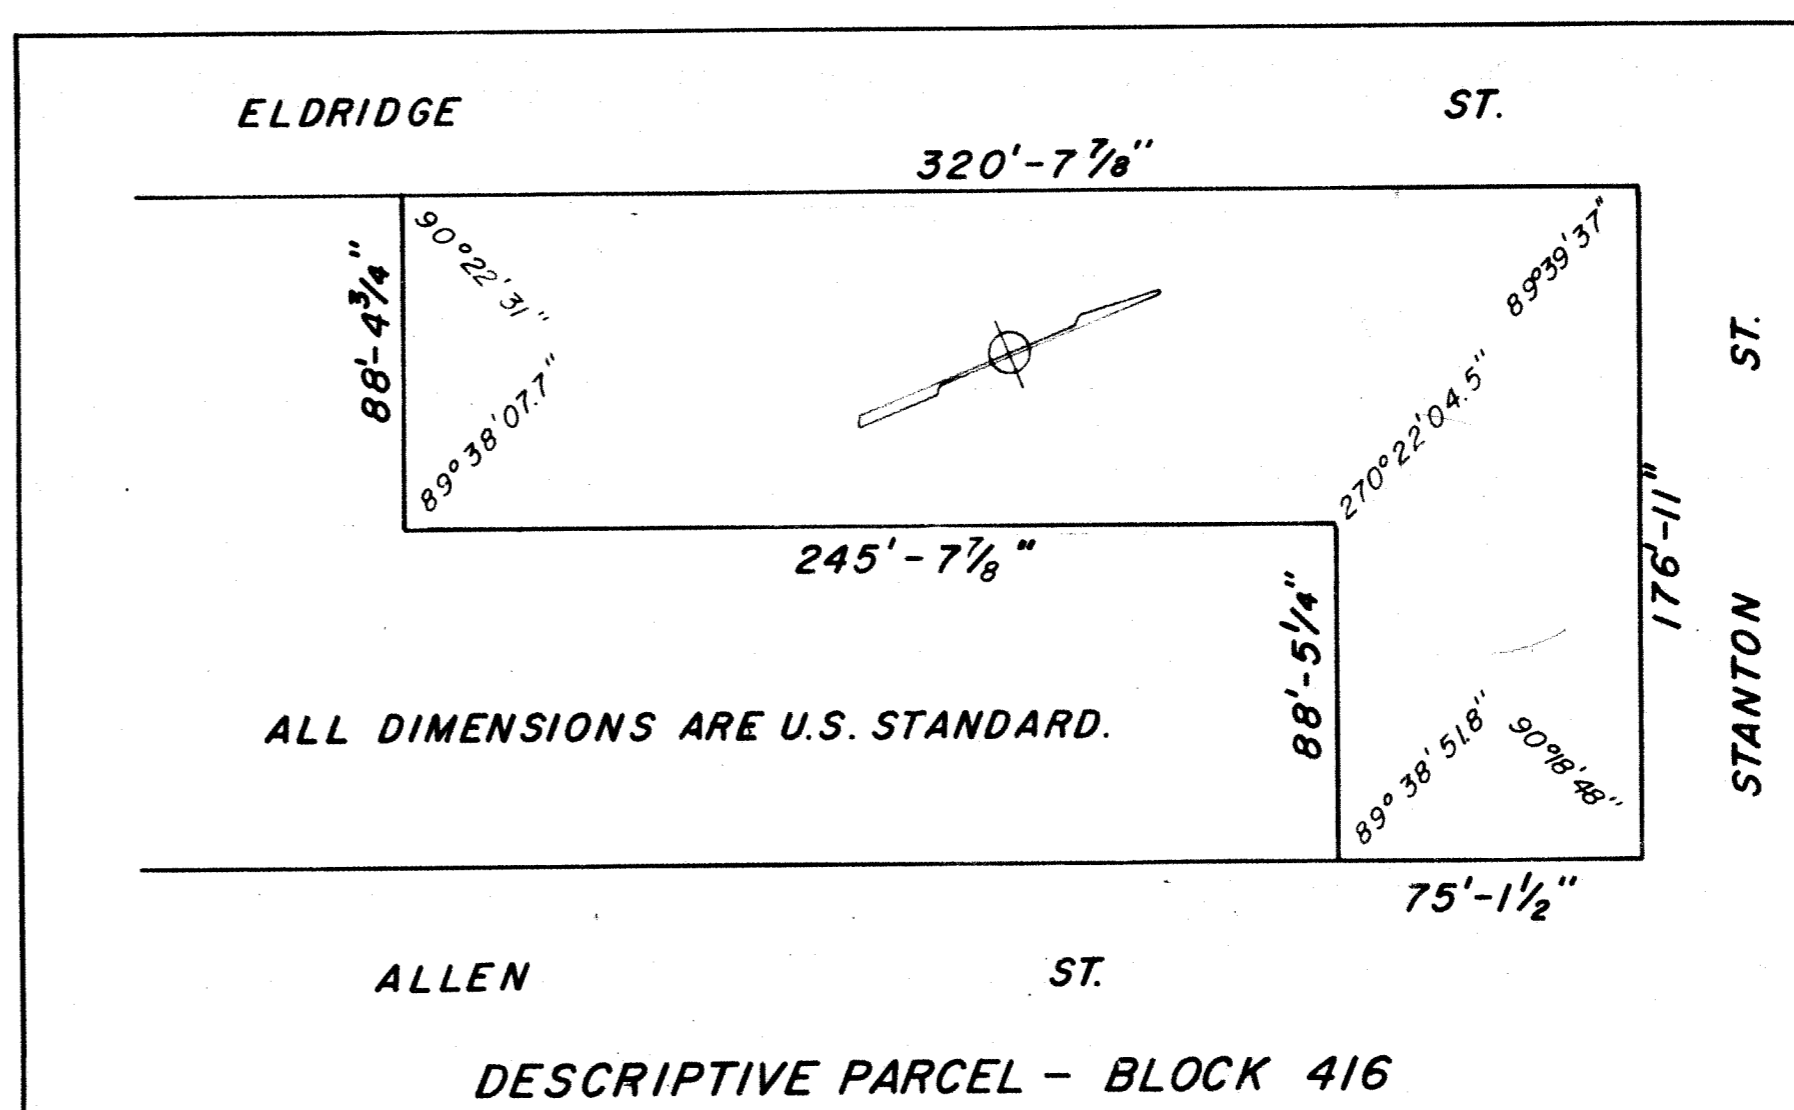

ACQUISITION & DAMAGE MAP

SHOWING REAL PROPERTY TO BE ACQUIRED FOR THE

LOWER EAST SIDE I

URBAN RENEWAL AREA

BOROUGH OF MANHATTAN

PREPARED FOR THE

CITY OF NEW YORK

DEPARTMENT OF HOUSING PRESERVATION & DEVELOPMENT

SURVEYED JUNE, 1983

BY

ALBERT A. BIANCO

PROFESSIONAL LAND SURVEYOR, CITY SURVEYOR

INWOOD, NASSAU, FAR ROCKAWAY, QUEENS, N.Y.

SCALE: 1" = 40'

Albert A. Bianco

ALBERT A. BIANCO

ACC # 30091

Filed in the office of the Borough President Manhattan 2-6-84. Harry A. Rinderman