

CITY OF NEW YORK
OFFICE OF THE PRESIDENT TOPOGRAPHICAL BUREAU
BOROUGH OF MANHATTAN

MAP ACC. NO. 30250

SHOWING THE ESTABLISHMENT OF A PARK

BOUNDED BY
**GREENWICH AVENUE,
WEST 12th STREET AND SEVENTH AVENUE
AND
THE MODIFICATION OF BLOCK DIMENSIONS AND LEGAL GRADES
NECESSITATED THEREBY**

Gale A. Brewer *March 27 2015* *Irene Sadko, P.E.*
GALE A. BREWER DATE IRENE SADKO, P.E.
PRESIDENT *REVISED: MAY 19, 2015 CHIEF ENGINEER
BOROUGH OF MANHATTAN DEPARTMENT OF CITY PLANNING

Alyssa Cobb Konon
ALYSSA COBB KONON
ASSISTANT COMMISSIONER FOR PLANNING AND PARKLANDS
DEPARTMENT OF PARKS AND RECREATION



I, YVETTE V. GRUEL SECRETARY OF THE CITY PLANNING COMMISSION, DO HEREBY CERTIFY THAT THIS MAP IS ONE OF 8 SIMILAR MAPS APPROVED BY THE CITY PLANNING COMMISSION ON THE 1st DAY OF July, 2015 (CAL. NO. 12) AND SUBSEQUENTLY APPROVED BY THE CITY COUNCIL ON August 13, 2015 (RES. NO. 830) WHICH ACTION COMPRISED FINAL APPROVAL, AND THAT THIS MAP WAS FILED ON THE DATE OF THIS CERTIFICATION AND WILL TAKE EFFECT ON THE FOLLOWING DAY.

DATE: NEW YORK _____

SECRETARY, CITY PLANNING COMMISSION

NOTE:

- ALL DIMENSIONS ARE IN FEET.
- SIDEWALK DIMENSIONS ARE THEORETICALLY ESTABLISHED FOR GRADE DETERMINATION PURPOSES ONLY.
- ELEVATIONS APPLY TO TOP OF CURB UNLESS OTHERWISE INDICATED.
- ELEVATIONS REFER TO THE DATUM OF THE TOPOGRAPHICAL BUREAU, BOROUGH OF MANHATTAN, WHICH IS 2.750 FEET (0.838 METERS) ABOVE MEAN SEA LEVEL AT THE U.S.C & G. SURVEY DATUM AT SANDY HOOK, NEW JERSEY.
- SMALL STRUCTURES RELATING TO PARK USE SHALL BE PERMITTED WITHIN THE PARK AND DEEMED CONSISTENT WITH THIS PARK MAPPING.

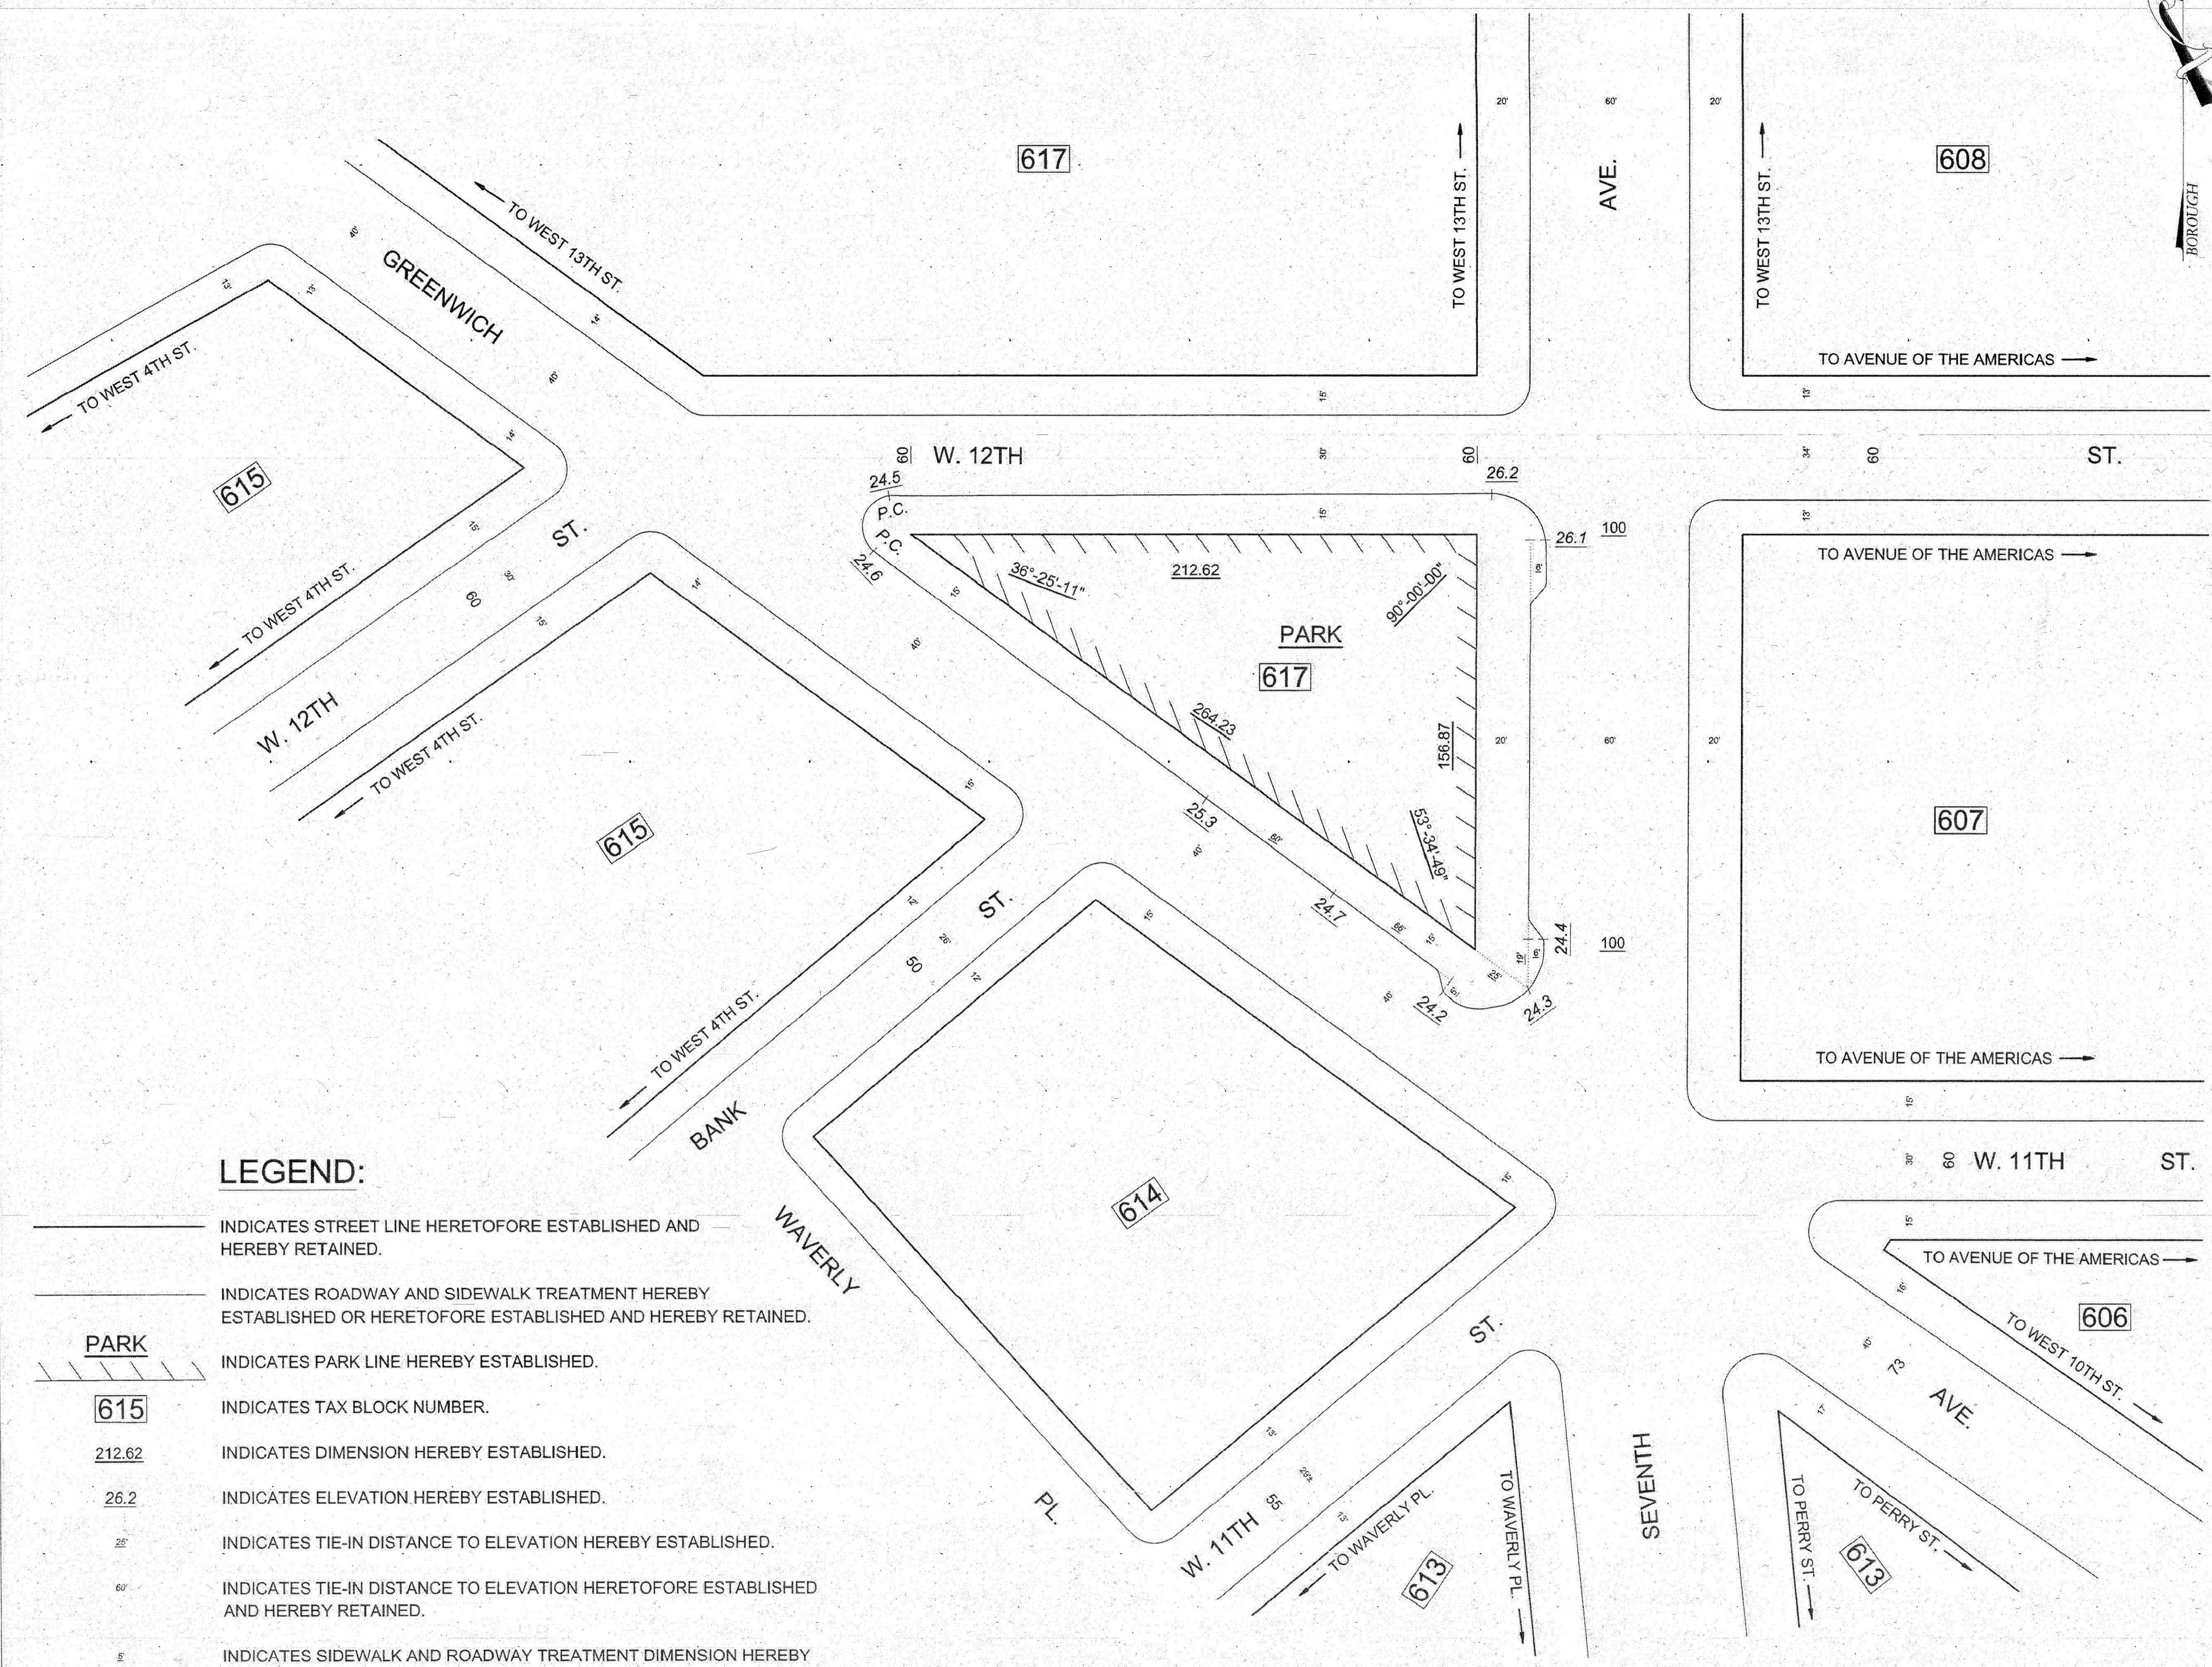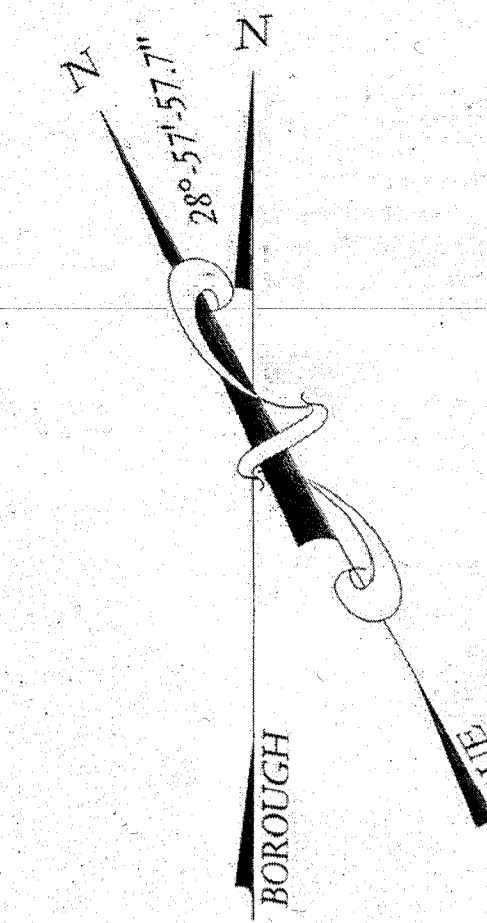

LEGEND:

- INDICATES STREET LINE HERETOFORE ESTABLISHED AND HEREBY RETAINED.
- INDICATES ROADWAY AND SIDEWALK TREATMENT HEREBY ESTABLISHED OR HERETOFORE ESTABLISHED AND HEREBY RETAINED.
- PARK** INDICATES PARK LINE HEREBY ESTABLISHED.
- 615** INDICATES TAX BLOCK NUMBER.
- 212.62 INDICATES DIMENSION HEREBY ESTABLISHED.
- 26.2 INDICATES ELEVATION HEREBY ESTABLISHED.
- 25 INDICATES TIE-IN DISTANCE TO ELEVATION HEREBY ESTABLISHED.
- 60 INDICATES TIE-IN DISTANCE TO ELEVATION HERETOFORE ESTABLISHED AND HEREBY RETAINED.
- 5 INDICATES SIDEWALK AND ROADWAY TREATMENT DIMENSION HEREBY ESTABLISHED.
- 15 INDICATES SIDEWALK AND ROADWAY TREATMENT DIMENSION HERETOFORE ESTABLISHED AND HEREBY RETAINED.

PREPARED BY:
SITE/CIVIL ENGINEER
AKRF
AKRF ENGINEERING, P.C.
440 PARK AVENUE SOUTH
NEW YORK, NY 10016
(212) 696-0670 (PHONE)
(212) 726-0942 (FAX)



ANDREW MALEK, P.E.

GEOMETRY SHOWN ON THIS DRAWING HAS BEEN CERTIFIED BY AKRF ENGINEERING, P.C.
440 PARK AVENUE SOUTH, NEW YORK, NY 10016.

REFERENCE MAPS: ACC. NO. 21265
DAMAGE MAP 20732
SECTIONAL MAP NO. 30
BOE APPROVAL DATE: 05/28/2015
(DATED 6/7/1913)

