



GEOMETRY SHOWN ON THIS  
DRAWING HAS BEEN CERTIFIED BY:

ENGLISH SCALE: 1 INCH = 80 FEET



0 80 160 240 320 FT

METRIC SCALE : 1 CM = 9.6 M (31.5 FEET)



0 1 2 3 4 5 6 7 8 9 CM

0 19.2 38.4 57.6 76.8 96.0 M

- ## NOTES

- SECRETARY, CITY PLANNING COMMISSION

*Marile Lago*  
\_\_\_\_\_  
DIRECTOR,  
DEPARTMENT OF CITY PLANNING






LEGEND



(DISCONTINUED  
AND CLOSED)

Indicates street area to be discontinued and closed.

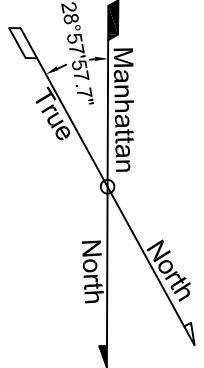

DISCONTINUANCE AND CLOSING MAP

Scale: 1"=40'

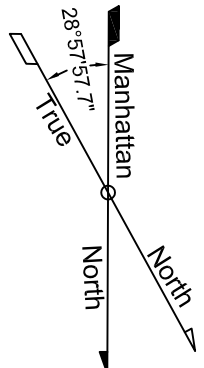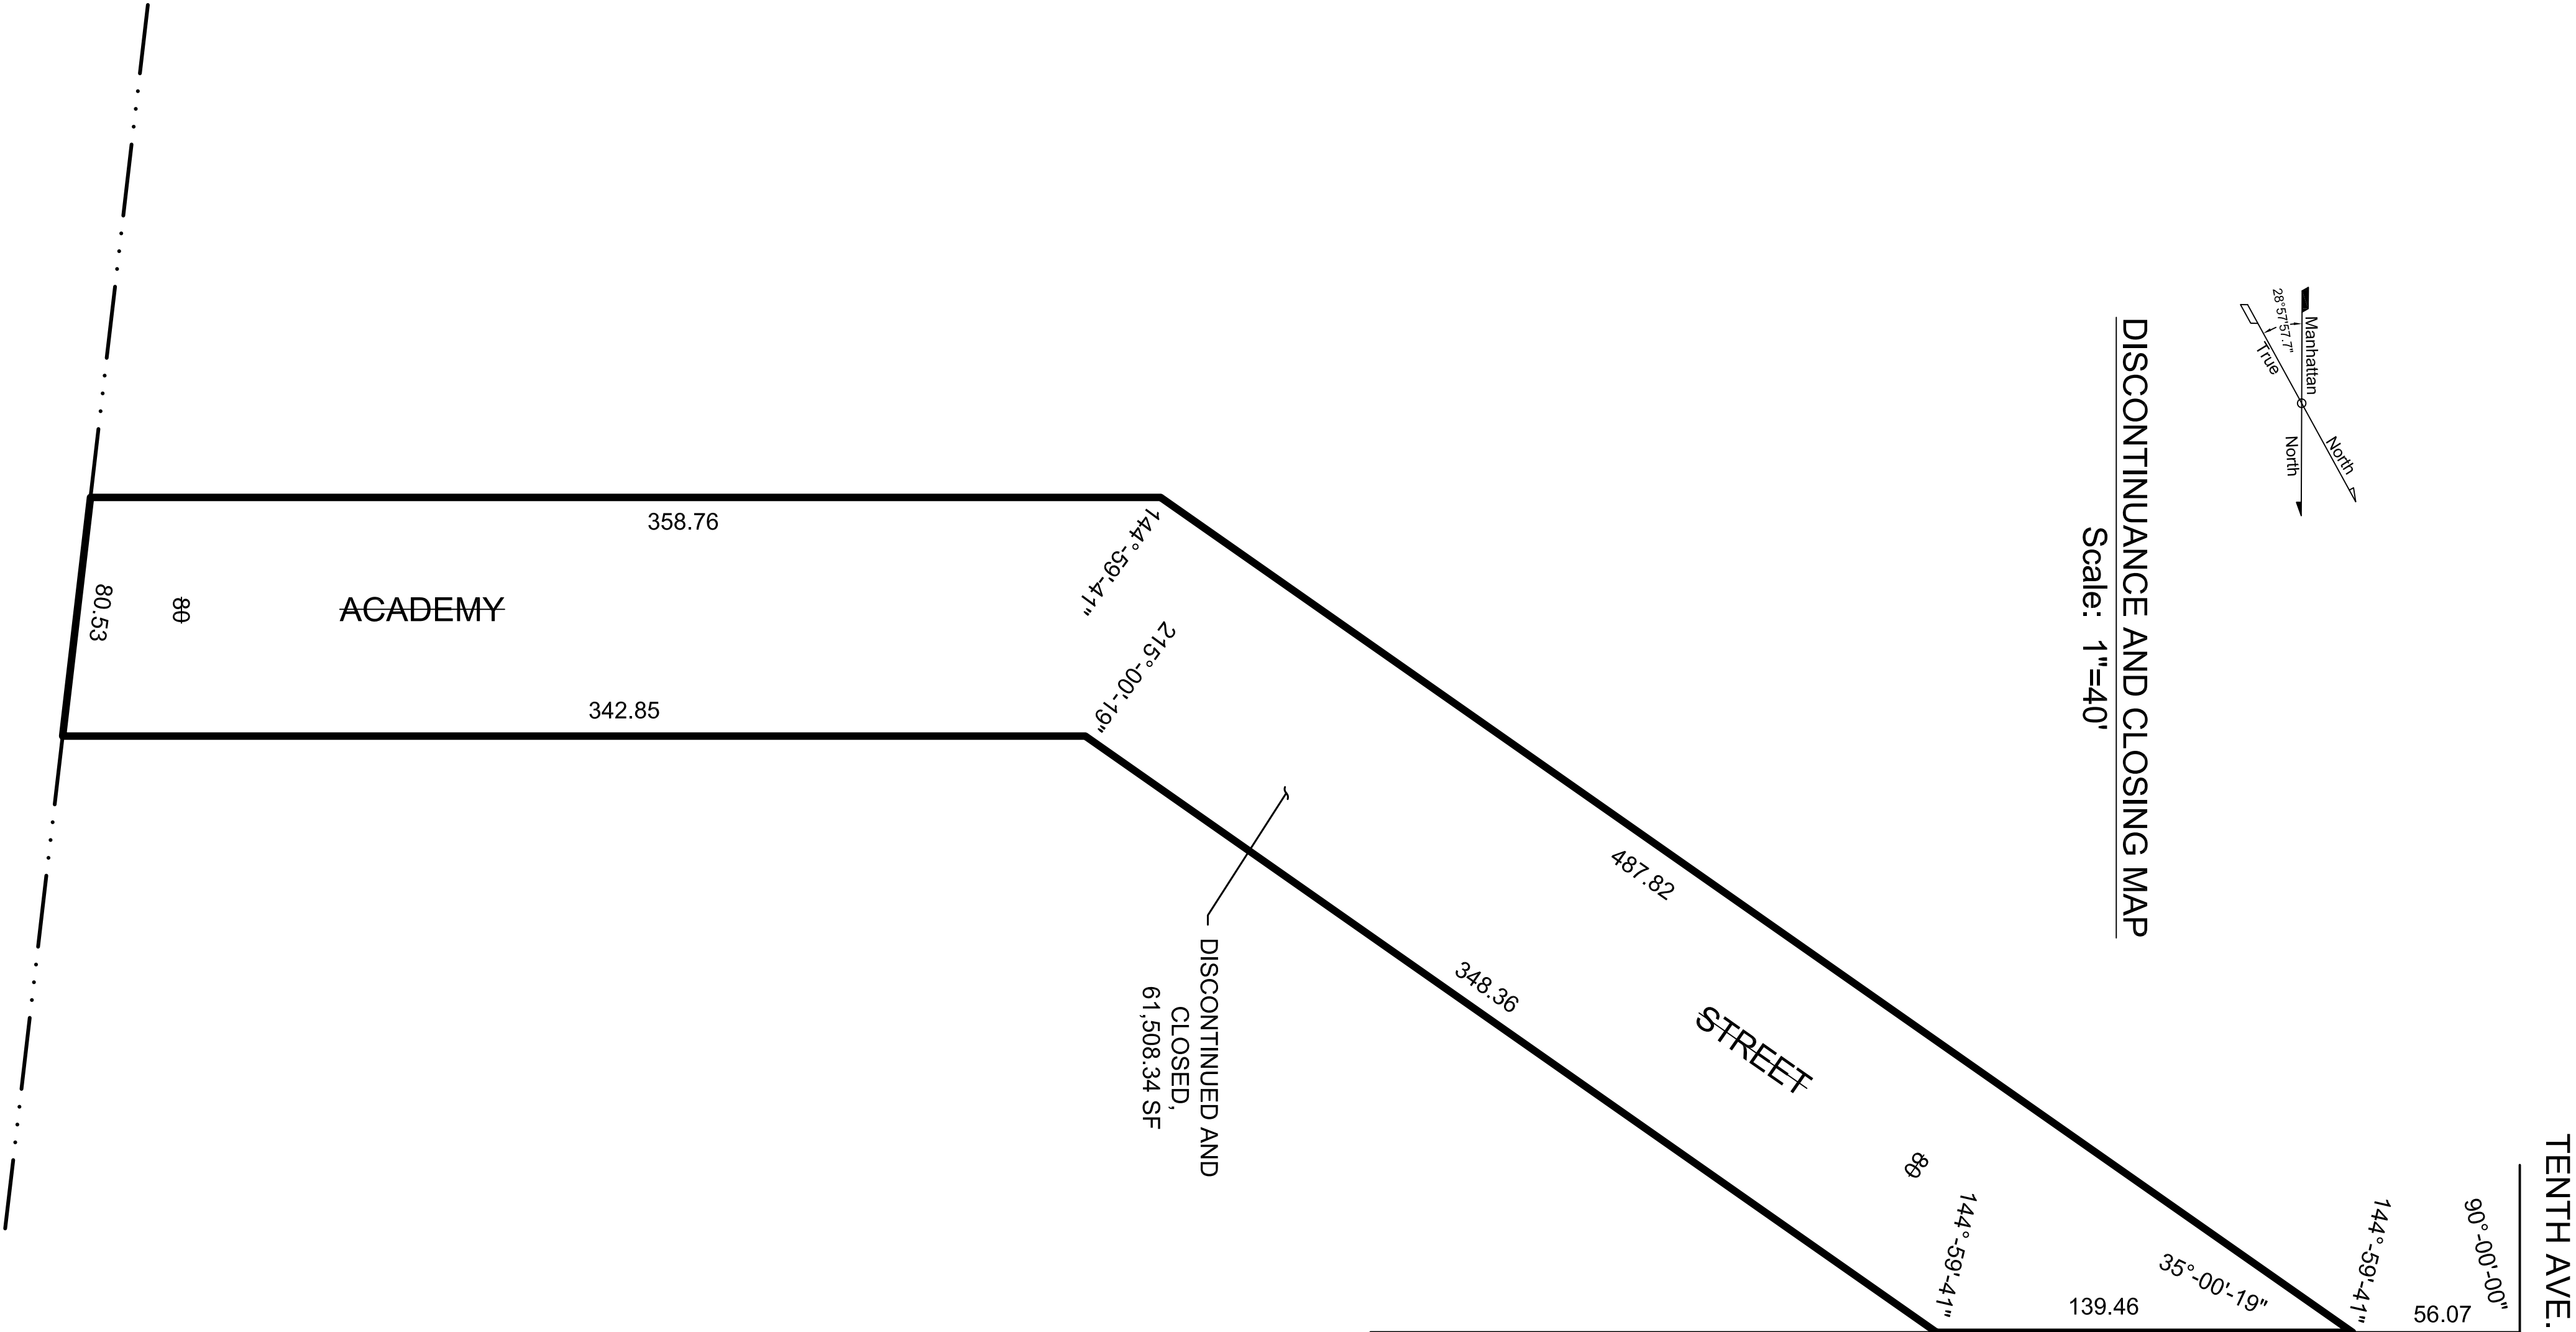


NINTH AVENUE

TO W.  
207TH ST. 249.83

90°-00'-00" 60.00

90°-00'-00" 60.00

STREET

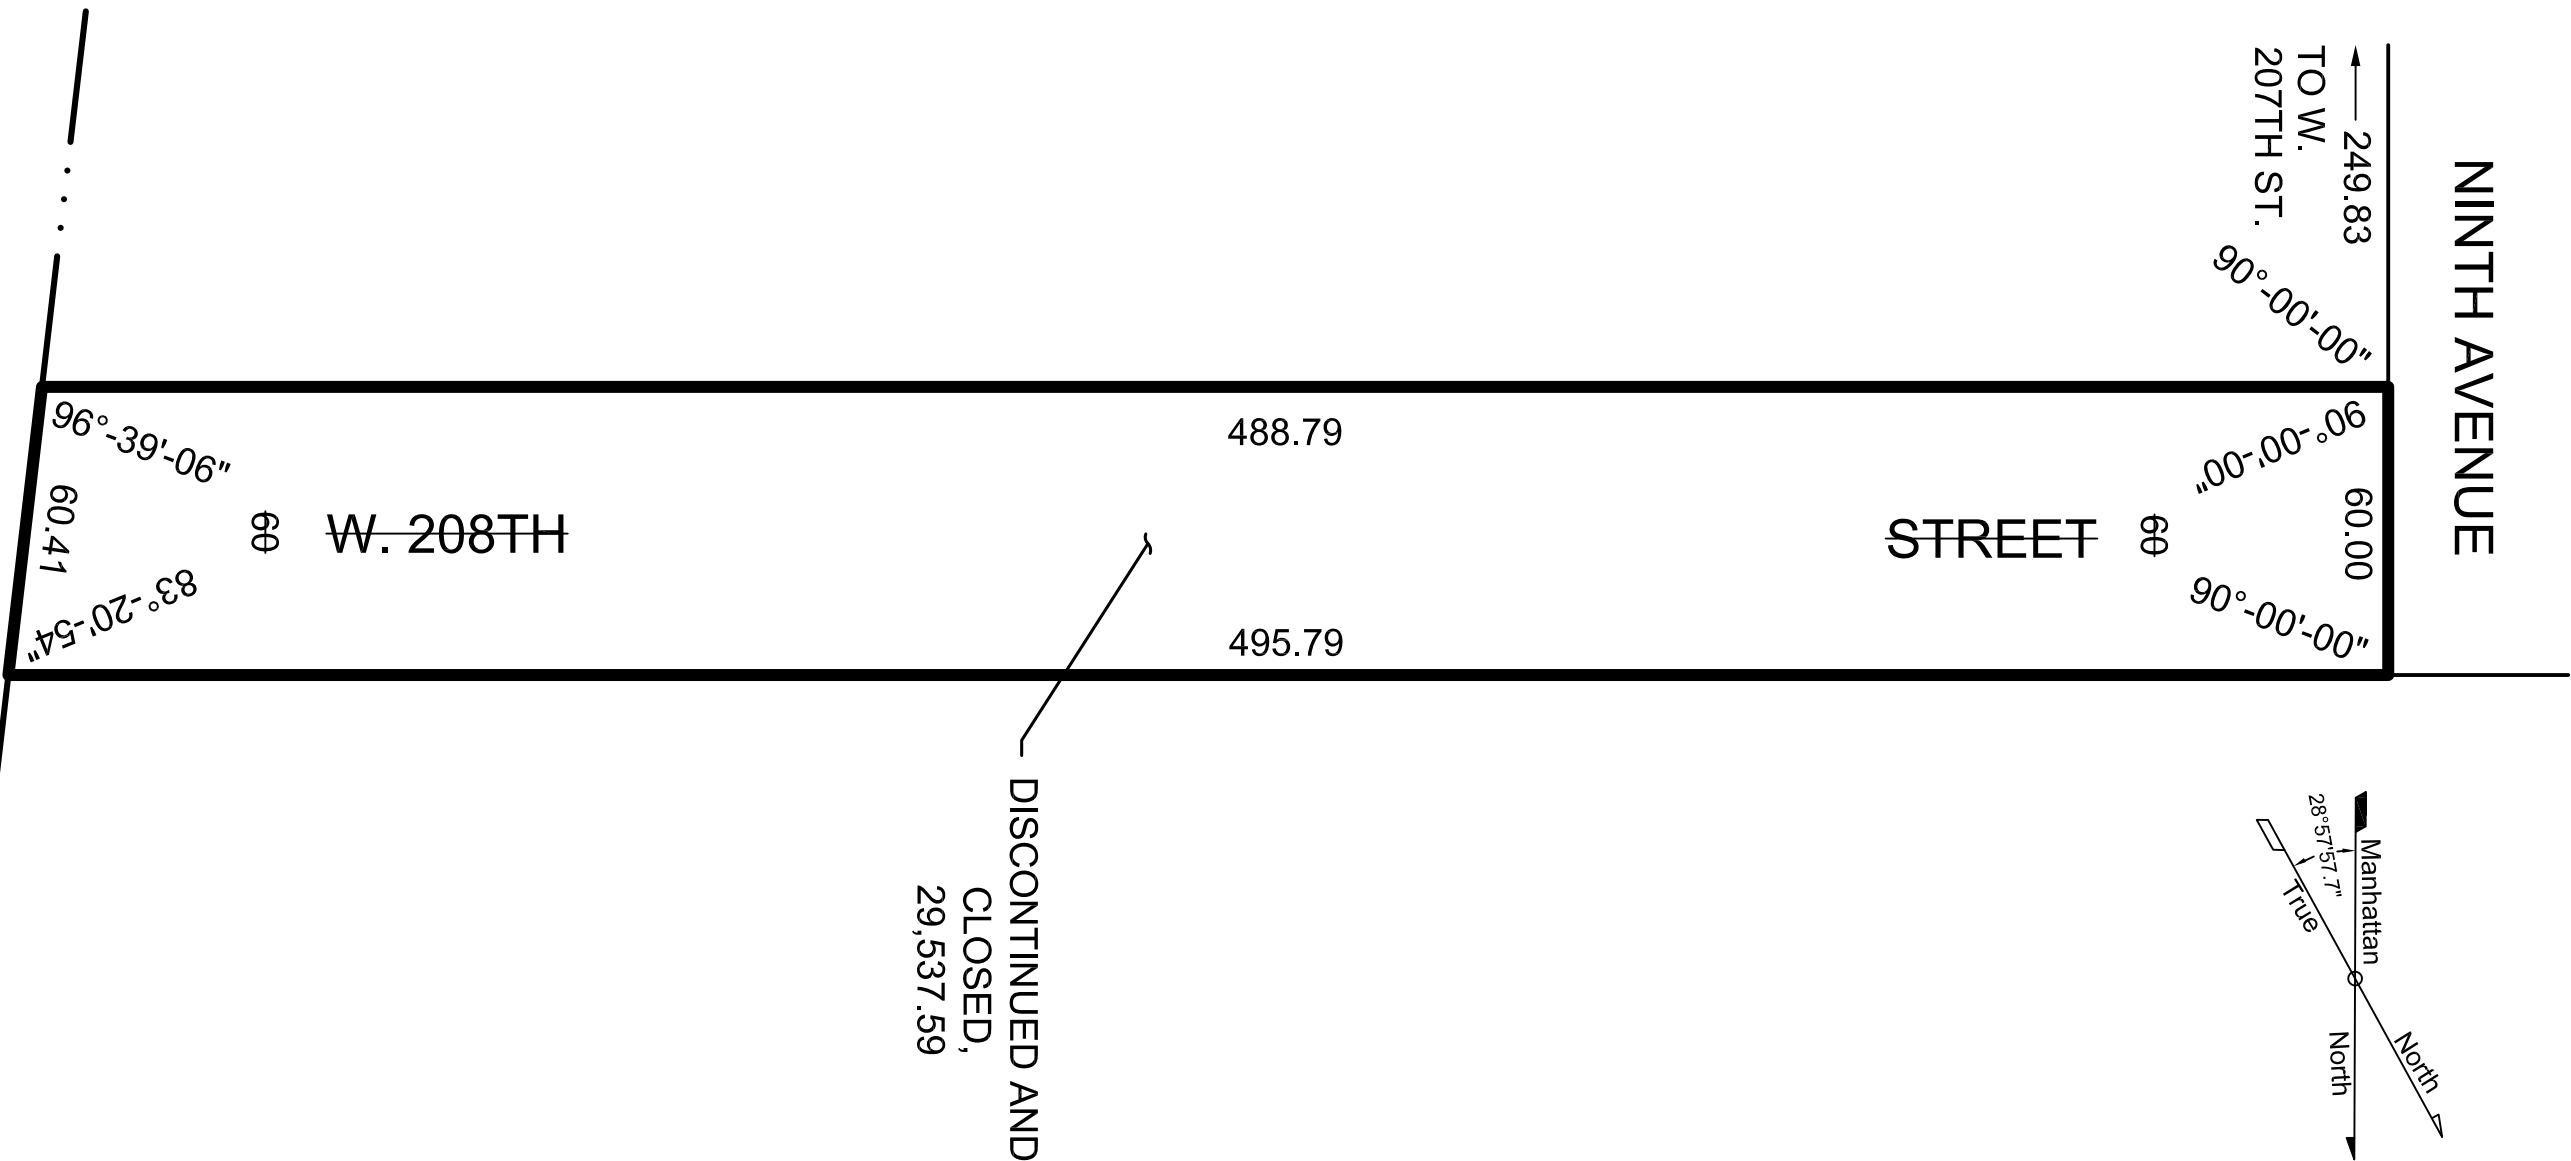

DISCONTINUANCE AND CLOSING MAP

Scale: 1"=40'



GEOMETRY SHOWN ON THIS  
DRAWING HAS BEEN CERTIFIED BY:

PHILIP HABIB & ASSOCIATES  
102 MADISON AVENUE, 11TH FL.  
NEW YORK, NY 10016