


LEGEND


- Indicates street line heretofore established and hereby retained.
- — — Indicates street line heretofore established and hereby eliminated.
- — — — Indicates street line hereby established.
- — — — — Indicates line of bridge.
- · · — Indicates U.S. Pierhead and Bulkhead line.
- 189.83 Indicates dimension heretofore established and hereby retained.
- 191.11 Indicates dimension heretofore established and hereby eliminated.
- 488.79 Indicates dimension hereby established.
- 9.53 Indicates elevation heretofore established and hereby retained.
- 35' Indicates tie-in distance to elevation heretofore established and hereby retained.
- 2188 Indicates tax block number.
- 20' Indicates roadway and sidewalk treatment dimension heretofore established and hereby retained.

REFERENCE MAPS

B.P. ACC. MAP NO.	(D.C.P. NO.)	DATED
03086		AUGUST 11, 1874
04555		APRIL 17, 1884
07388		MAY 3, 1904
08708		MAY 13, 1910
25691		
27714	CP128	FEBRUARY 11, 1927
28082	CP1292	MARCH 24, 1938
28137		FEBRUARY 06, 1941
28601		JULY 07, 1936
28602	CP3936	MARCH 31, 1948
28869	CP3918	DECEMBER 29, 1947
28947	CP5970	JANUARY 18, 1949
28998		JULY 26, 1949
29111	CP7584	JUNE 8, 1950
30017		OCTOBER 14, 1948
30121		OCTOBER 6, 1999
	860114MMY	

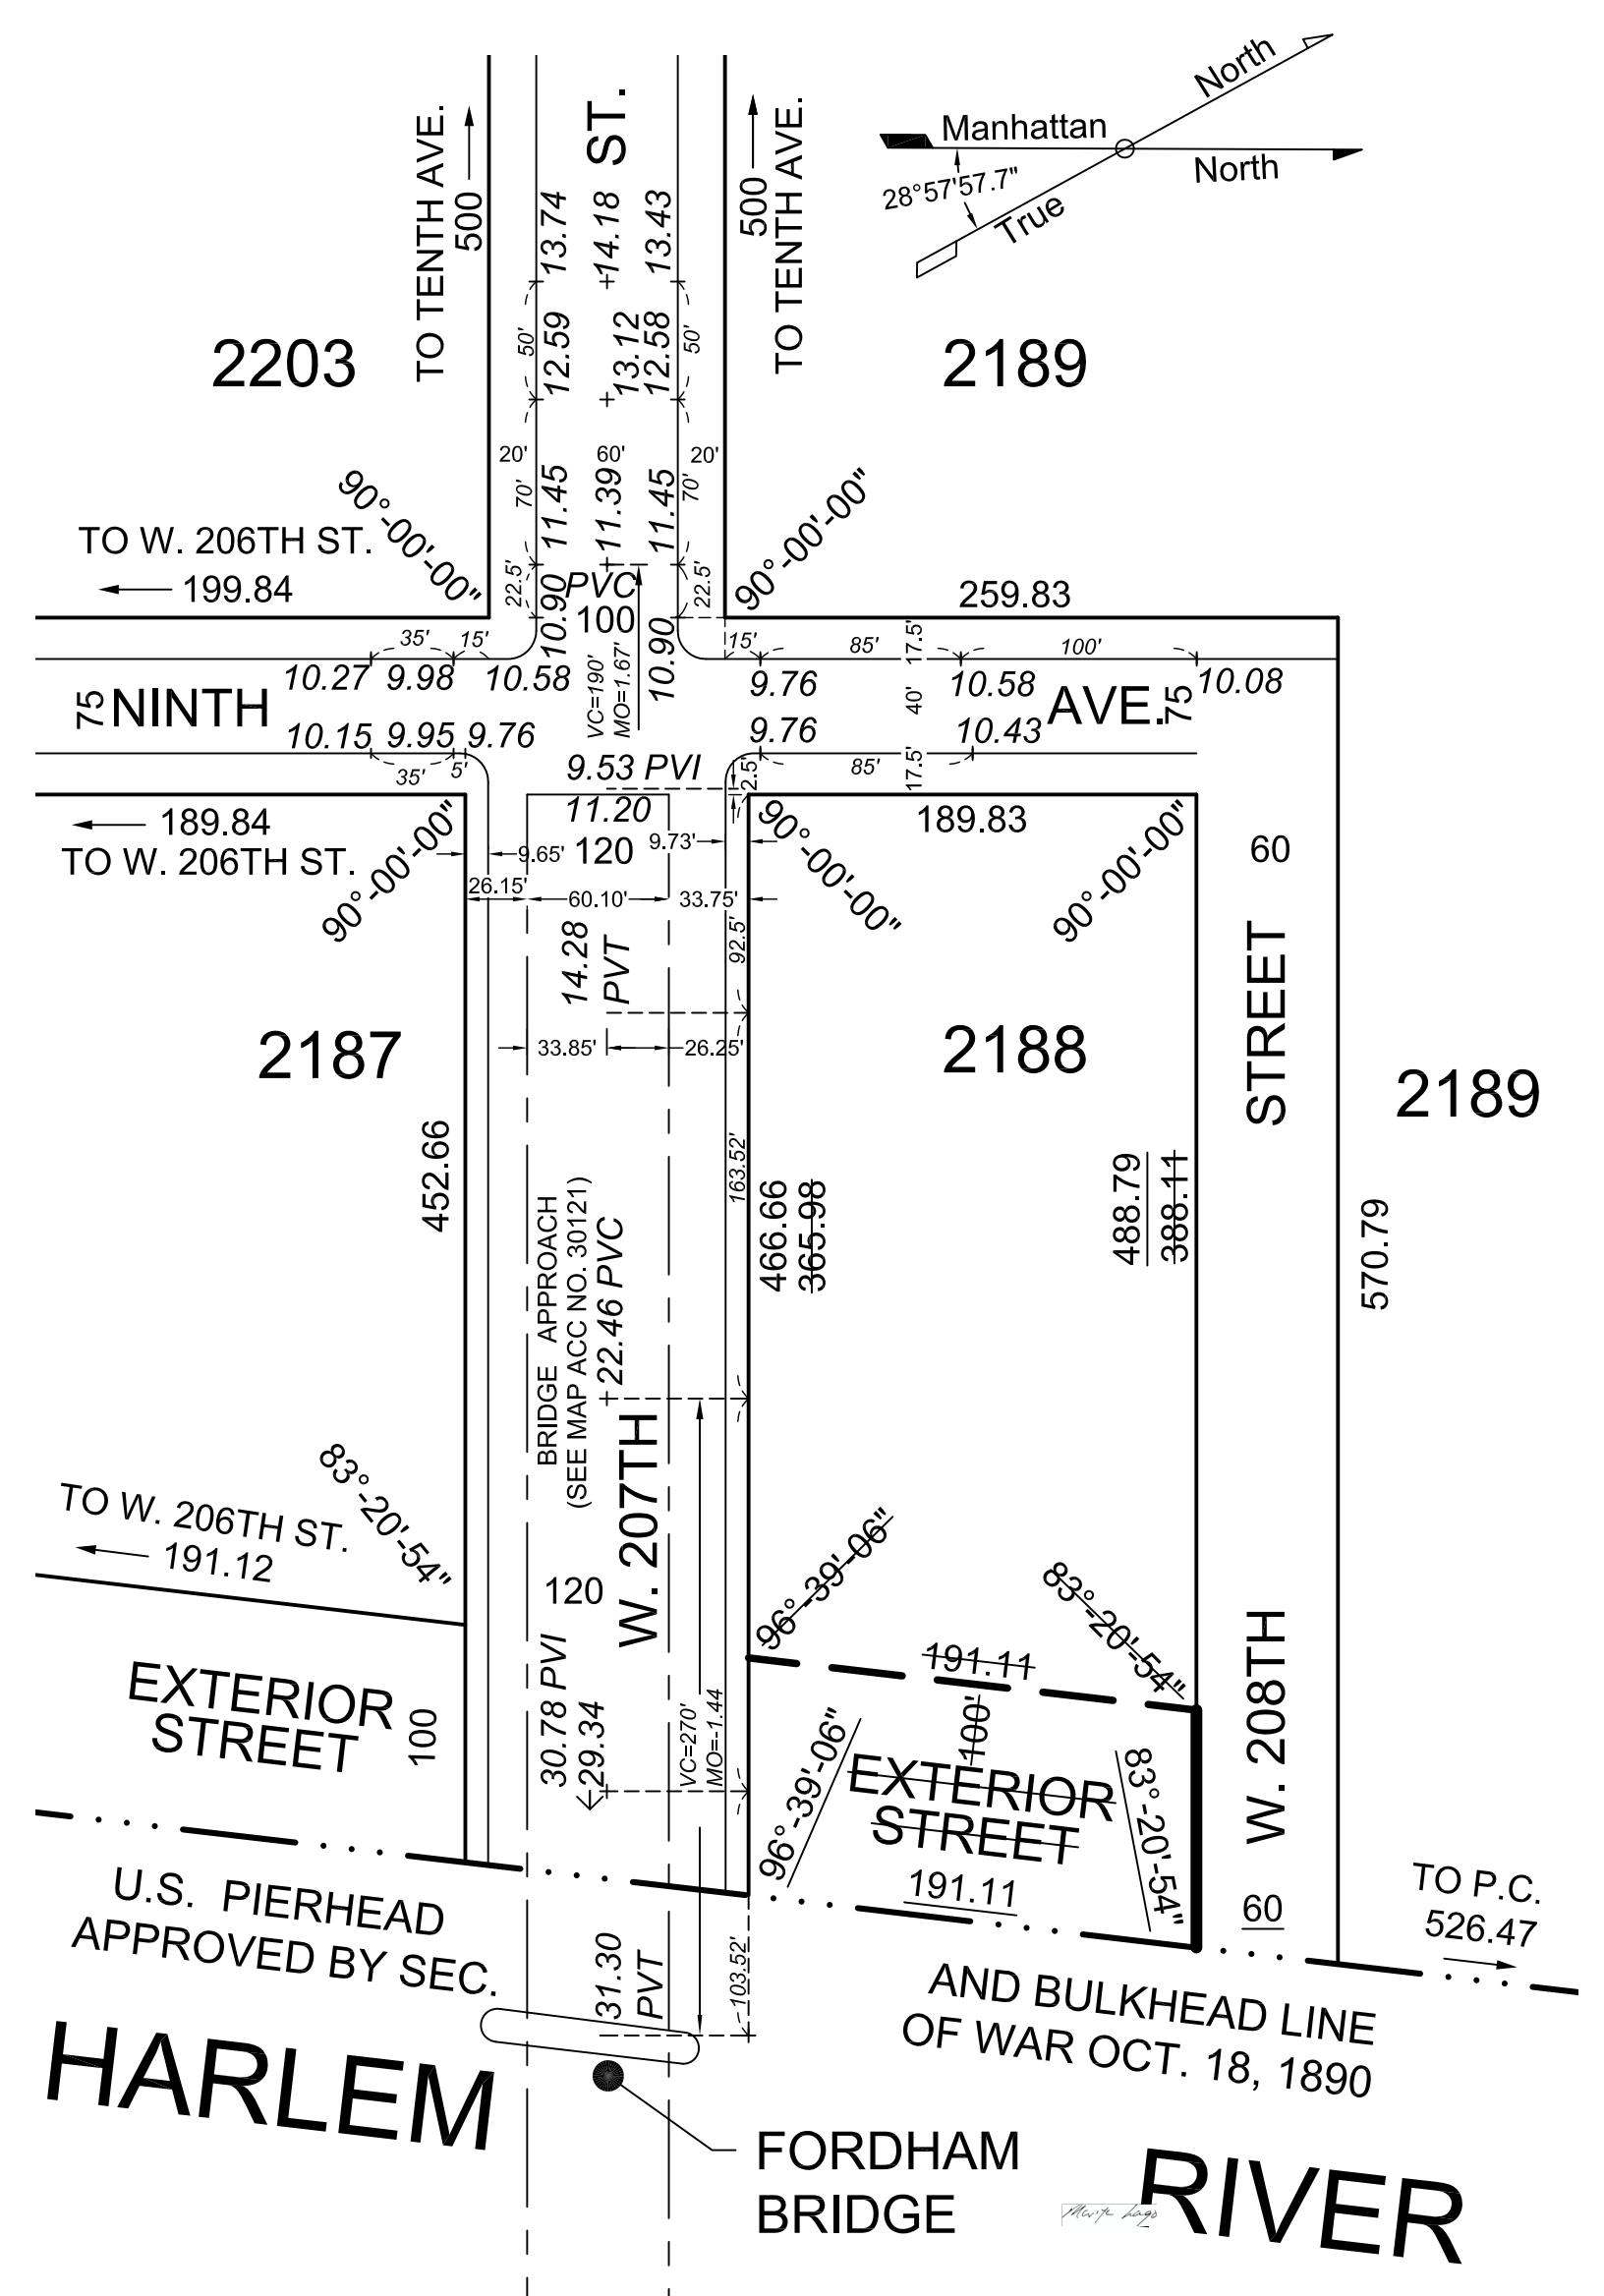

PLAN AT GRADE
Scale: 1"=80'

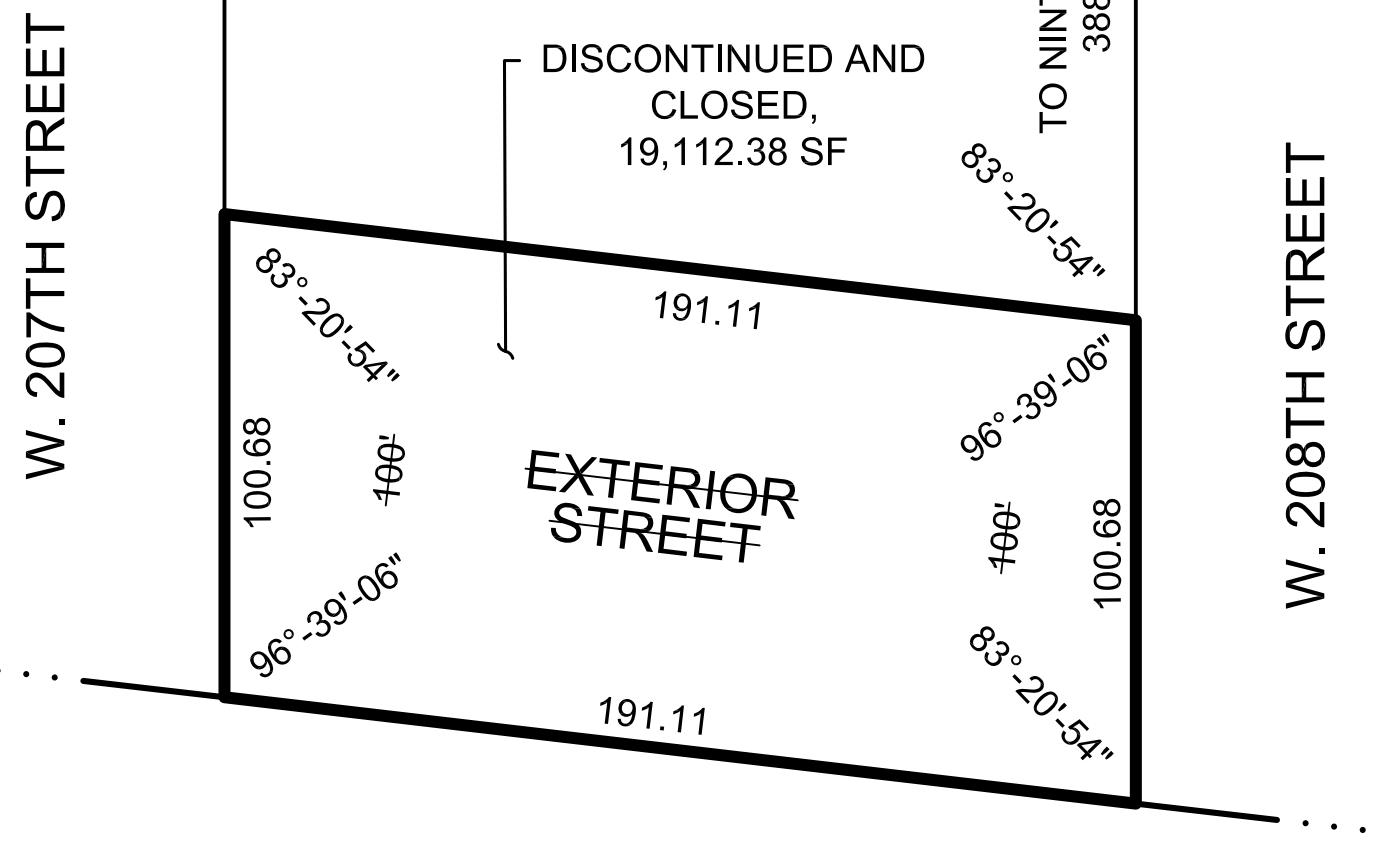

DISCONTINUANCE AND CLOSING MAP
Scale: 1"=40'


NOTES

- All dimensions and elevations are in feet.
- Elevations are for top of curb and are referred to the datum of the Topographical Bureau, Borough of Manhattan which is 2.750 feet (0.838 meters) above the U.S.C. & G.S. datum at Sandy Hook, New Jersey.
- Elevations are taken at top of curb unless otherwise noted. Sidewalk dimensions shown are theoretically established for grade determination purposes only.
- Easements are shown for informational purposes only and are not part of the City Map.
- An area of any street hereby eliminated or previously eliminated from the City Map may be reserved for Department of Environmental Protection (DEP) utility infrastructure purposes, pursuant to an easement reserved for the City's benefit or, in the case of property to be retained in City ownership, pursuant to a memorandum of understanding between DEP and the City agency with jurisdiction or management responsibility over the eliminated street area. For verification as to the existence of an easement refer to the official property records in the offices in which instruments affecting real property are required to be recorded.



GEOMETRY SHOWN ON THIS
DRAWING HAS BEEN CERTIFIED BY:

PHILIP HABIB & ASSOCIATES
102 MADISON AVENUE, 11TH FL
NEW YORK, NY 10016

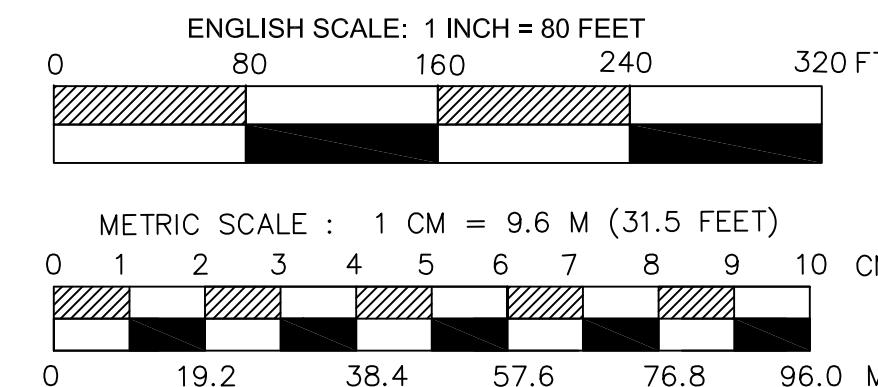

I, Sara Avila, SECRETARY OF THE CITY PLANNING
COMMISSION, DO HEREBY CERTIFY THAT THIS MAP IS ONE OF 8 SIMILAR
MAPS APPROVED BY THE CITY PLANNING COMMISSION ON THE 25th DAY OF
June, 2018 (CAL. NO. 11), AND SUBSEQUENTLY APPROVED BY THE
CITY COUNCIL ON August 8, 2018 (RES. NO. 0485), WHICH
ACTION COMPRISED FINAL APPROVAL, AND THIS MAP WAS FILED ON THE DATE
OF THIS CERTIFICATION AND WILL TAKE EFFECT ON THE FOLLOWING DAY.

DATE: NEW YORK May 9, 2022

SECRETARY, CITY PLANNING COMMISSION

DATE: July 27, 2021

P. Habib
P.E.
CHIEF ENGINEER,
DEPARTMENT OF CITY PLANNING

Mary E. Hago
P.E.
DIRECTOR,
DEPARTMENT OF CITY PLANNING

CITY OF NEW YORK
DEPARTMENT OF CITY PLANNING
BOROUGH OF MANHATTAN

MAP C.P.C. NO. N-210466 (B) CSM

SHOWING

THE ELIMINATION,
DISCONTINUANCE AND CLOSING

OF

EXTERIOR STREET
BETWEEN WEST 207TH STREET AND WEST 208TH STREET