


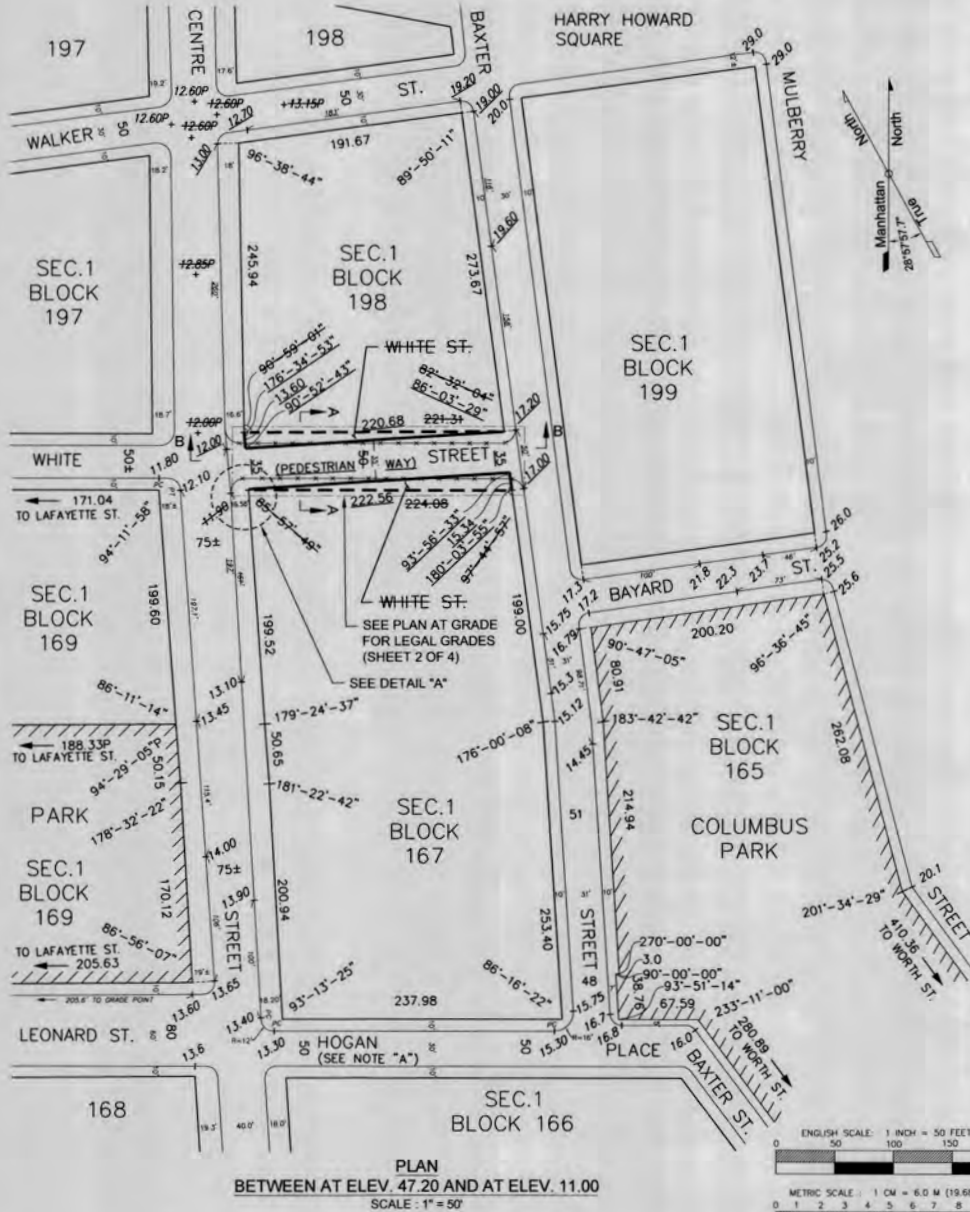

REFERENCE MAPS

B.P. ACC. MAP NO.	(D.C.P. NO.)	DATED
2856	-	APRIL 18, 1871
5130	-	-
8332	-	JULY 20, 1908
27945	-	FEB. 02, 1940
28078	-	JAN. 27, 1941
29385	-	DEC. 28, 1951
29610	CP 11958	FEB. 02, 1960
29840	CP 78666	APRIL 05, 1965
30219	050436MMM	AUG. 24, 2007

LEGEND

—	INDICATES STREET LINE HERETOFORE ESTABLISHED AND HEREBY RETAINED.
- - -	INDICATES STREET LINE HERETOFORE ESTABLISHED AND HEREBY ELIMINATED.
—	INDICATES STREET LINE HEREBY ESTABLISHED.
—	INDICATES ROADWAY AND SIDEWALK TREATMENT LINE HERETOFORE ESTABLISHED AND HEREBY RETAINED.
- - -	INDICATES ROADWAY AND SIDEWALK TREATMENT LINE HERETOFORE ESTABLISHED AND HEREBY ELIMINATED.
—	INDICATES DIMENSION HERETOFORE ESTABLISHED AND HEREBY RETAINED.
- - -	INDICATES DIMENSION HERETOFORE ESTABLISHED AND HEREBY ELIMINATED.
—	INDICATES DIMENSION HEREBY ESTABLISHED.
199.00	INDICATES ELEVATION HERETOFORE ESTABLISHED AND HEREBY RETAINED.
-224.08	INDICATES ELEVATION HERETOFORE ESTABLISHED AND HEREBY ELIMINATED.
273.67	INDICATES ELEVATION HEREBY ESTABLISHED.
15.3	INDICATES PAVEMENT ELEVATION HERETOFORE ESTABLISHED AND HEREBY RETAINED.
-14.9	INDICATES PAVEMENT ELEVATION HERETOFORE ESTABLISHED AND HEREBY ELIMINATED.
12.00	INDICATES ROADWAY AND SIDEWALK TREATMENT DIMENSION HERETOFORE ESTABLISHED AND HEREBY RETAINED.
12.60P	INDICATES ROADWAY AND SIDEWALK TREATMENT DIMENSION HERETOFORE ESTABLISHED AND HEREBY ELIMINATED.
13.15P	INDICATES ROADWAY AND SIDEWALK TREATMENT DIMENSION HEREBY ESTABLISHED.
10	INDICATES TIE-IN DISTANCE TO ELEVATION HERETOFORE ESTABLISHED AND HEREBY RETAINED.
100	INDICATES TIE-IN DISTANCE TO ELEVATION HERETOFORE ESTABLISHED AND HEREBY ELIMINATED.
100	INDICATES TIE-IN DISTANCE TO ELEVATION HEREBY ESTABLISHED.
167	INDICATES TAX BLOCK NUMBER.
	INDICATES PARK HERETOFORE ESTABLISHED AND HEREBY RETAINED.

NOTE "A"

HOGAN PLACE, BETWEEN BAXTER STREET AND CENTRE STREET WAS FORMALLY KNOWN AS "LEONARD STREET". THE NAME WAS CHANGED BY LOCAL LAW 69 OF 1960.

I, Yvette V. Gual, SECRETARY OF THE CITY PLANNING COMMISSION, DO HEREBY CERTIFY THAT THIS MAP IS ONE OF 8 SIMILAR MAPS APPROVED BY THE CITY PLANNING COMMISSION ON THE 3 DAY OF September 2019 (CAL. NO. 11), AND SUBSEQUENTLY APPROVED BY THE CITY COUNCIL ON October 17, 2019 (RES. NO. 1125), WHICH ACTION COMPRISED FINAL APPROVAL AND THIS MAP WAS FILED ON THE DATE OF THIS CERTIFICATION AND WILL TAKE EFFECT ON THE FOLLOWING DAY.

DATE: NEW YORK, September 17, 2021

Yvette V. Gual
SECRETARY, CITY PLANNING COMMISSION

CITY OF NEW YORK
BOROUGH OF MANHATTAN
OFFICE OF THE PRESIDENT
TOPOGRAPHICAL BUREAU
MAP ACC. NO. 30265

SHOWING
THE
ELIMINATION, DISCONTINUANCE AND CLOSING
OF
A VOLUME OF A PORTION
OF
WHITE STREET
FROM CENTRE STREET TO BAXTER STREET
WITHIN LIMITING PLANES
AND

THE ADJUSTMENT OF GRADES AND BLOCK DIMENSIONS
NECESSITATED THEREBY
IN THE AREA BOUNDED BY CENTRE STREET, WHITE STREET,
BAXTER STREET AND WORTH STREET


DATE: MARCH 28, 2019




Gale A. Brewer
GALE A. BREWER
PRESIDENT OF THE BOROUGH OF MANHATTAN

Anthony C. Gulotta
ANTHONY C. GULOTTA, P.E.
CONSULTING ENGINEER


GEOMETRY SHOWN ON THIS
DRAWING HAS BEEN CERTIFIED BY:

PHILIP HABIB & ASSOCIATES
102 MADISON AVENUE, 11TH FL.
NEW YORK, NY 10016

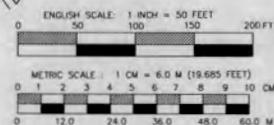


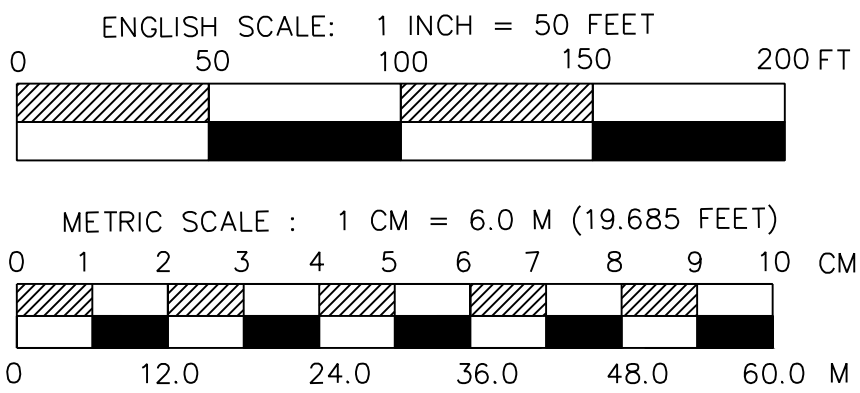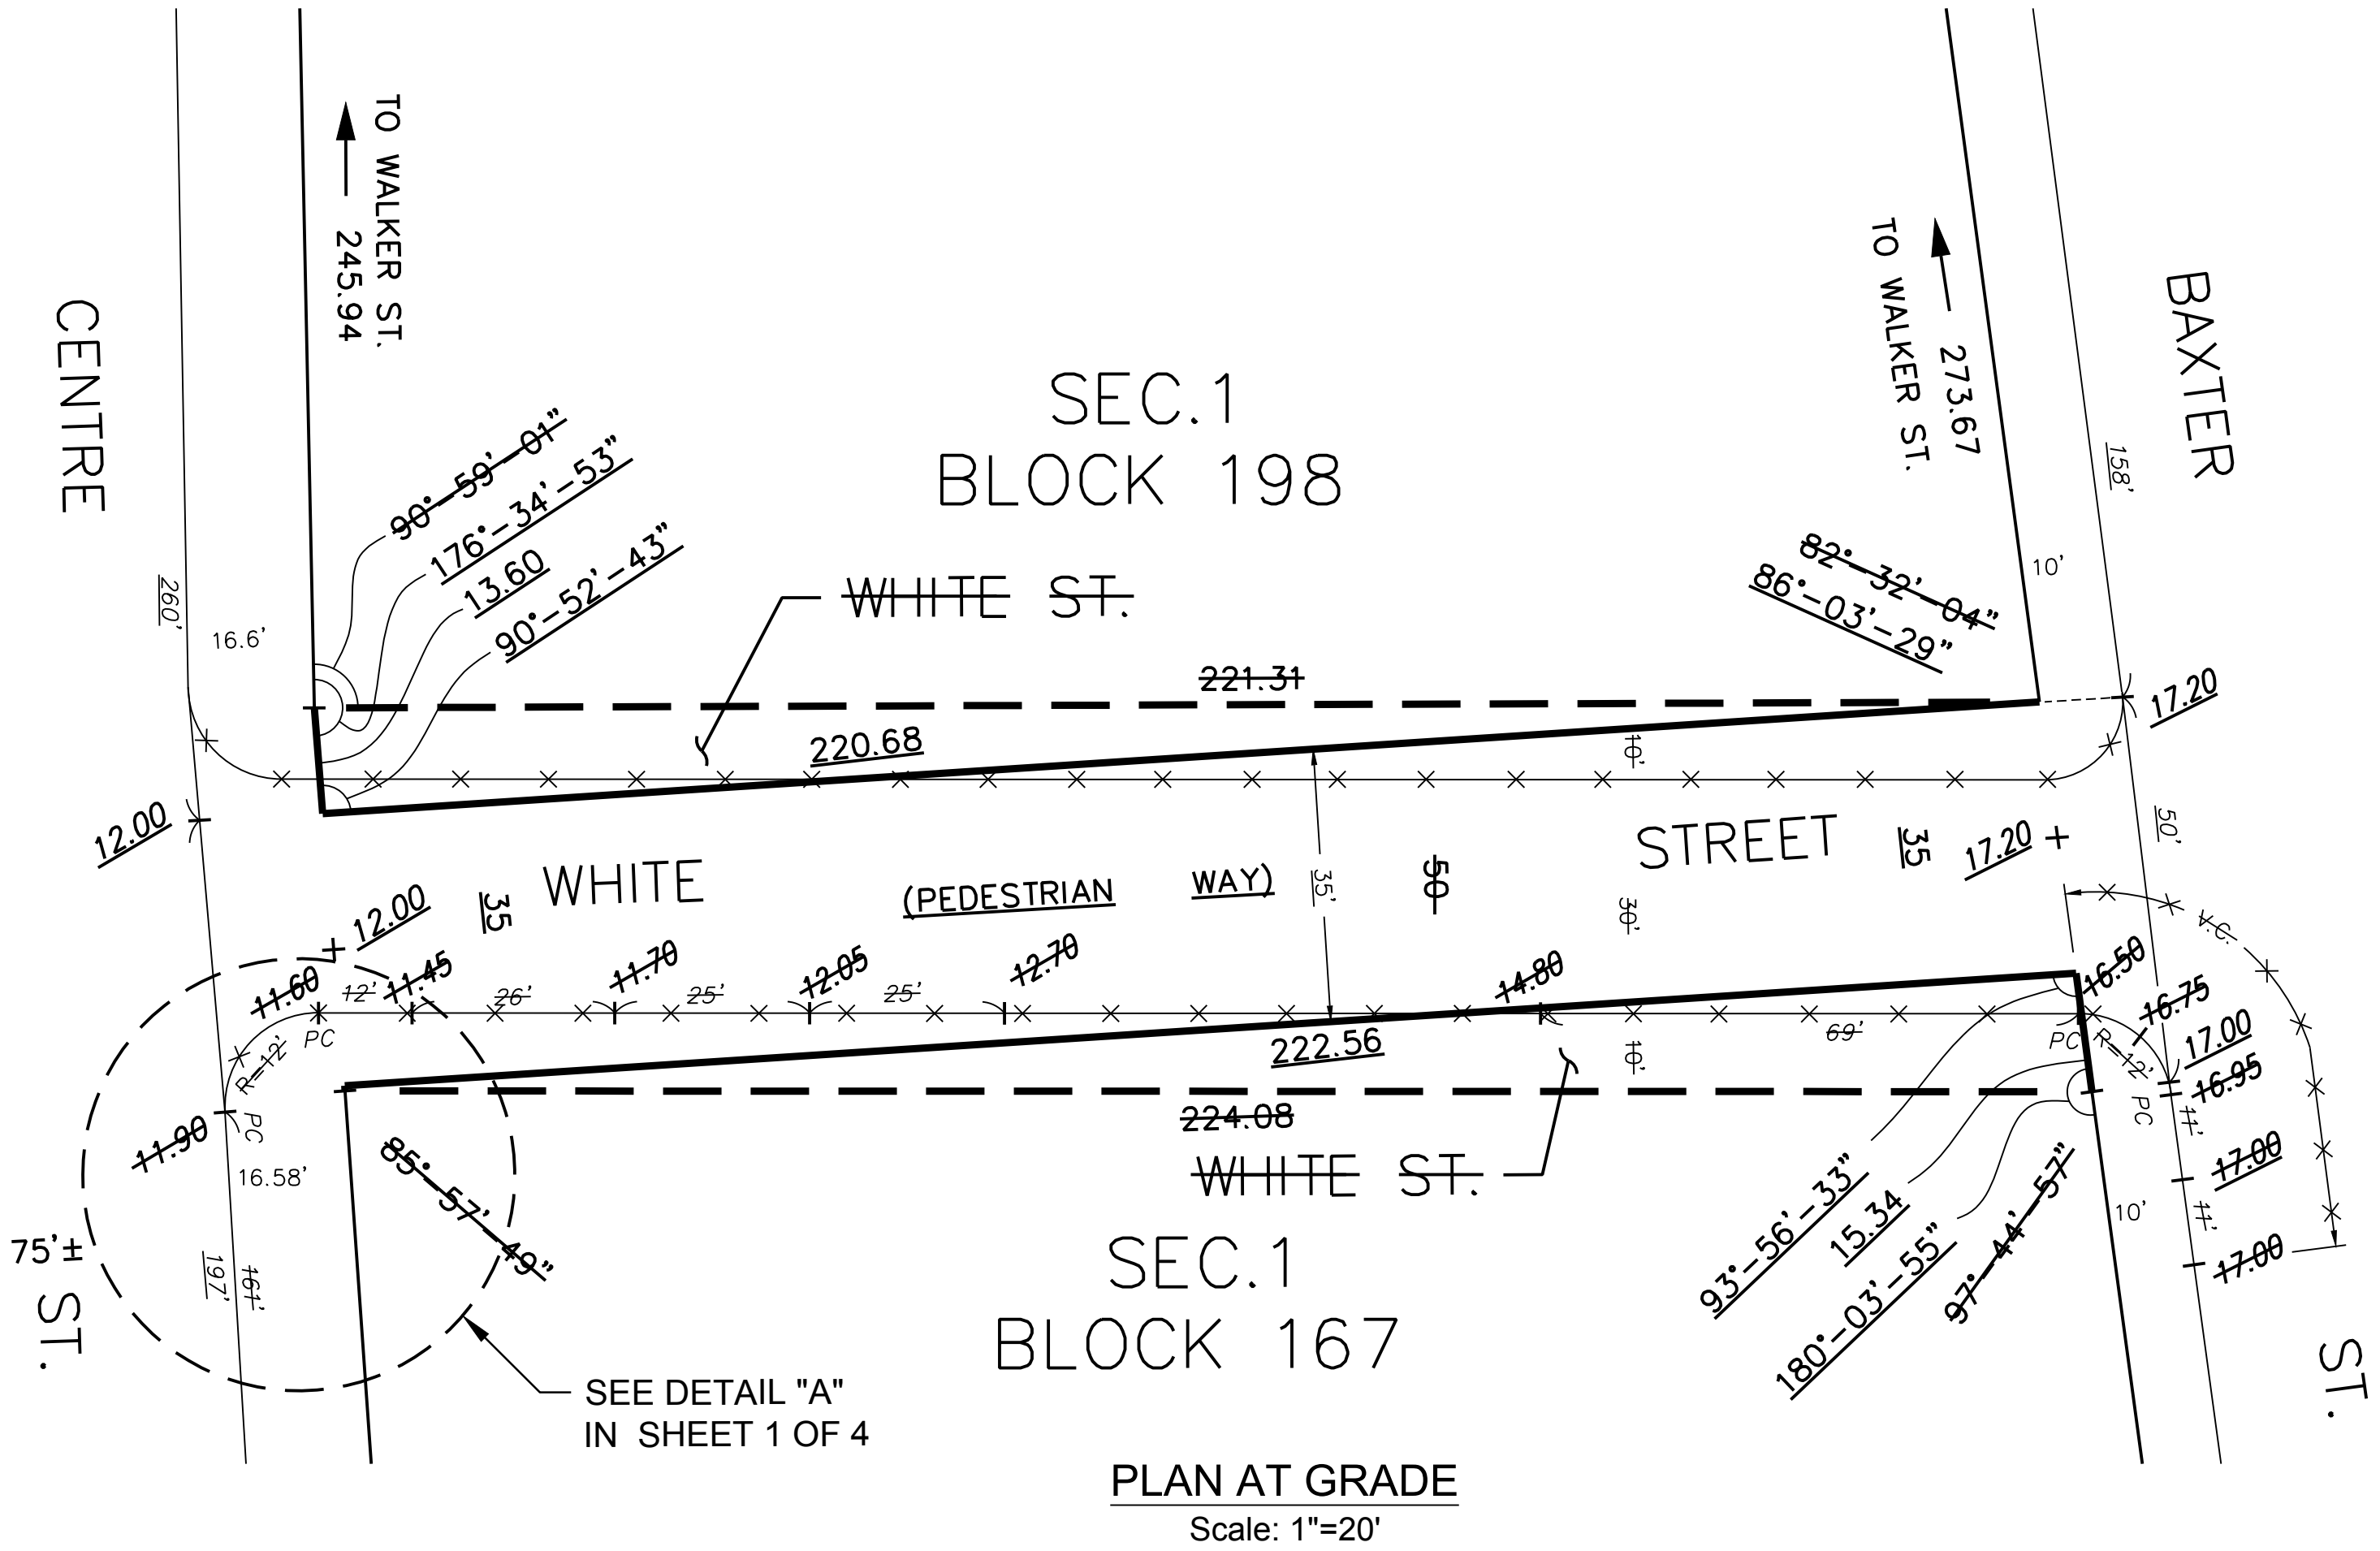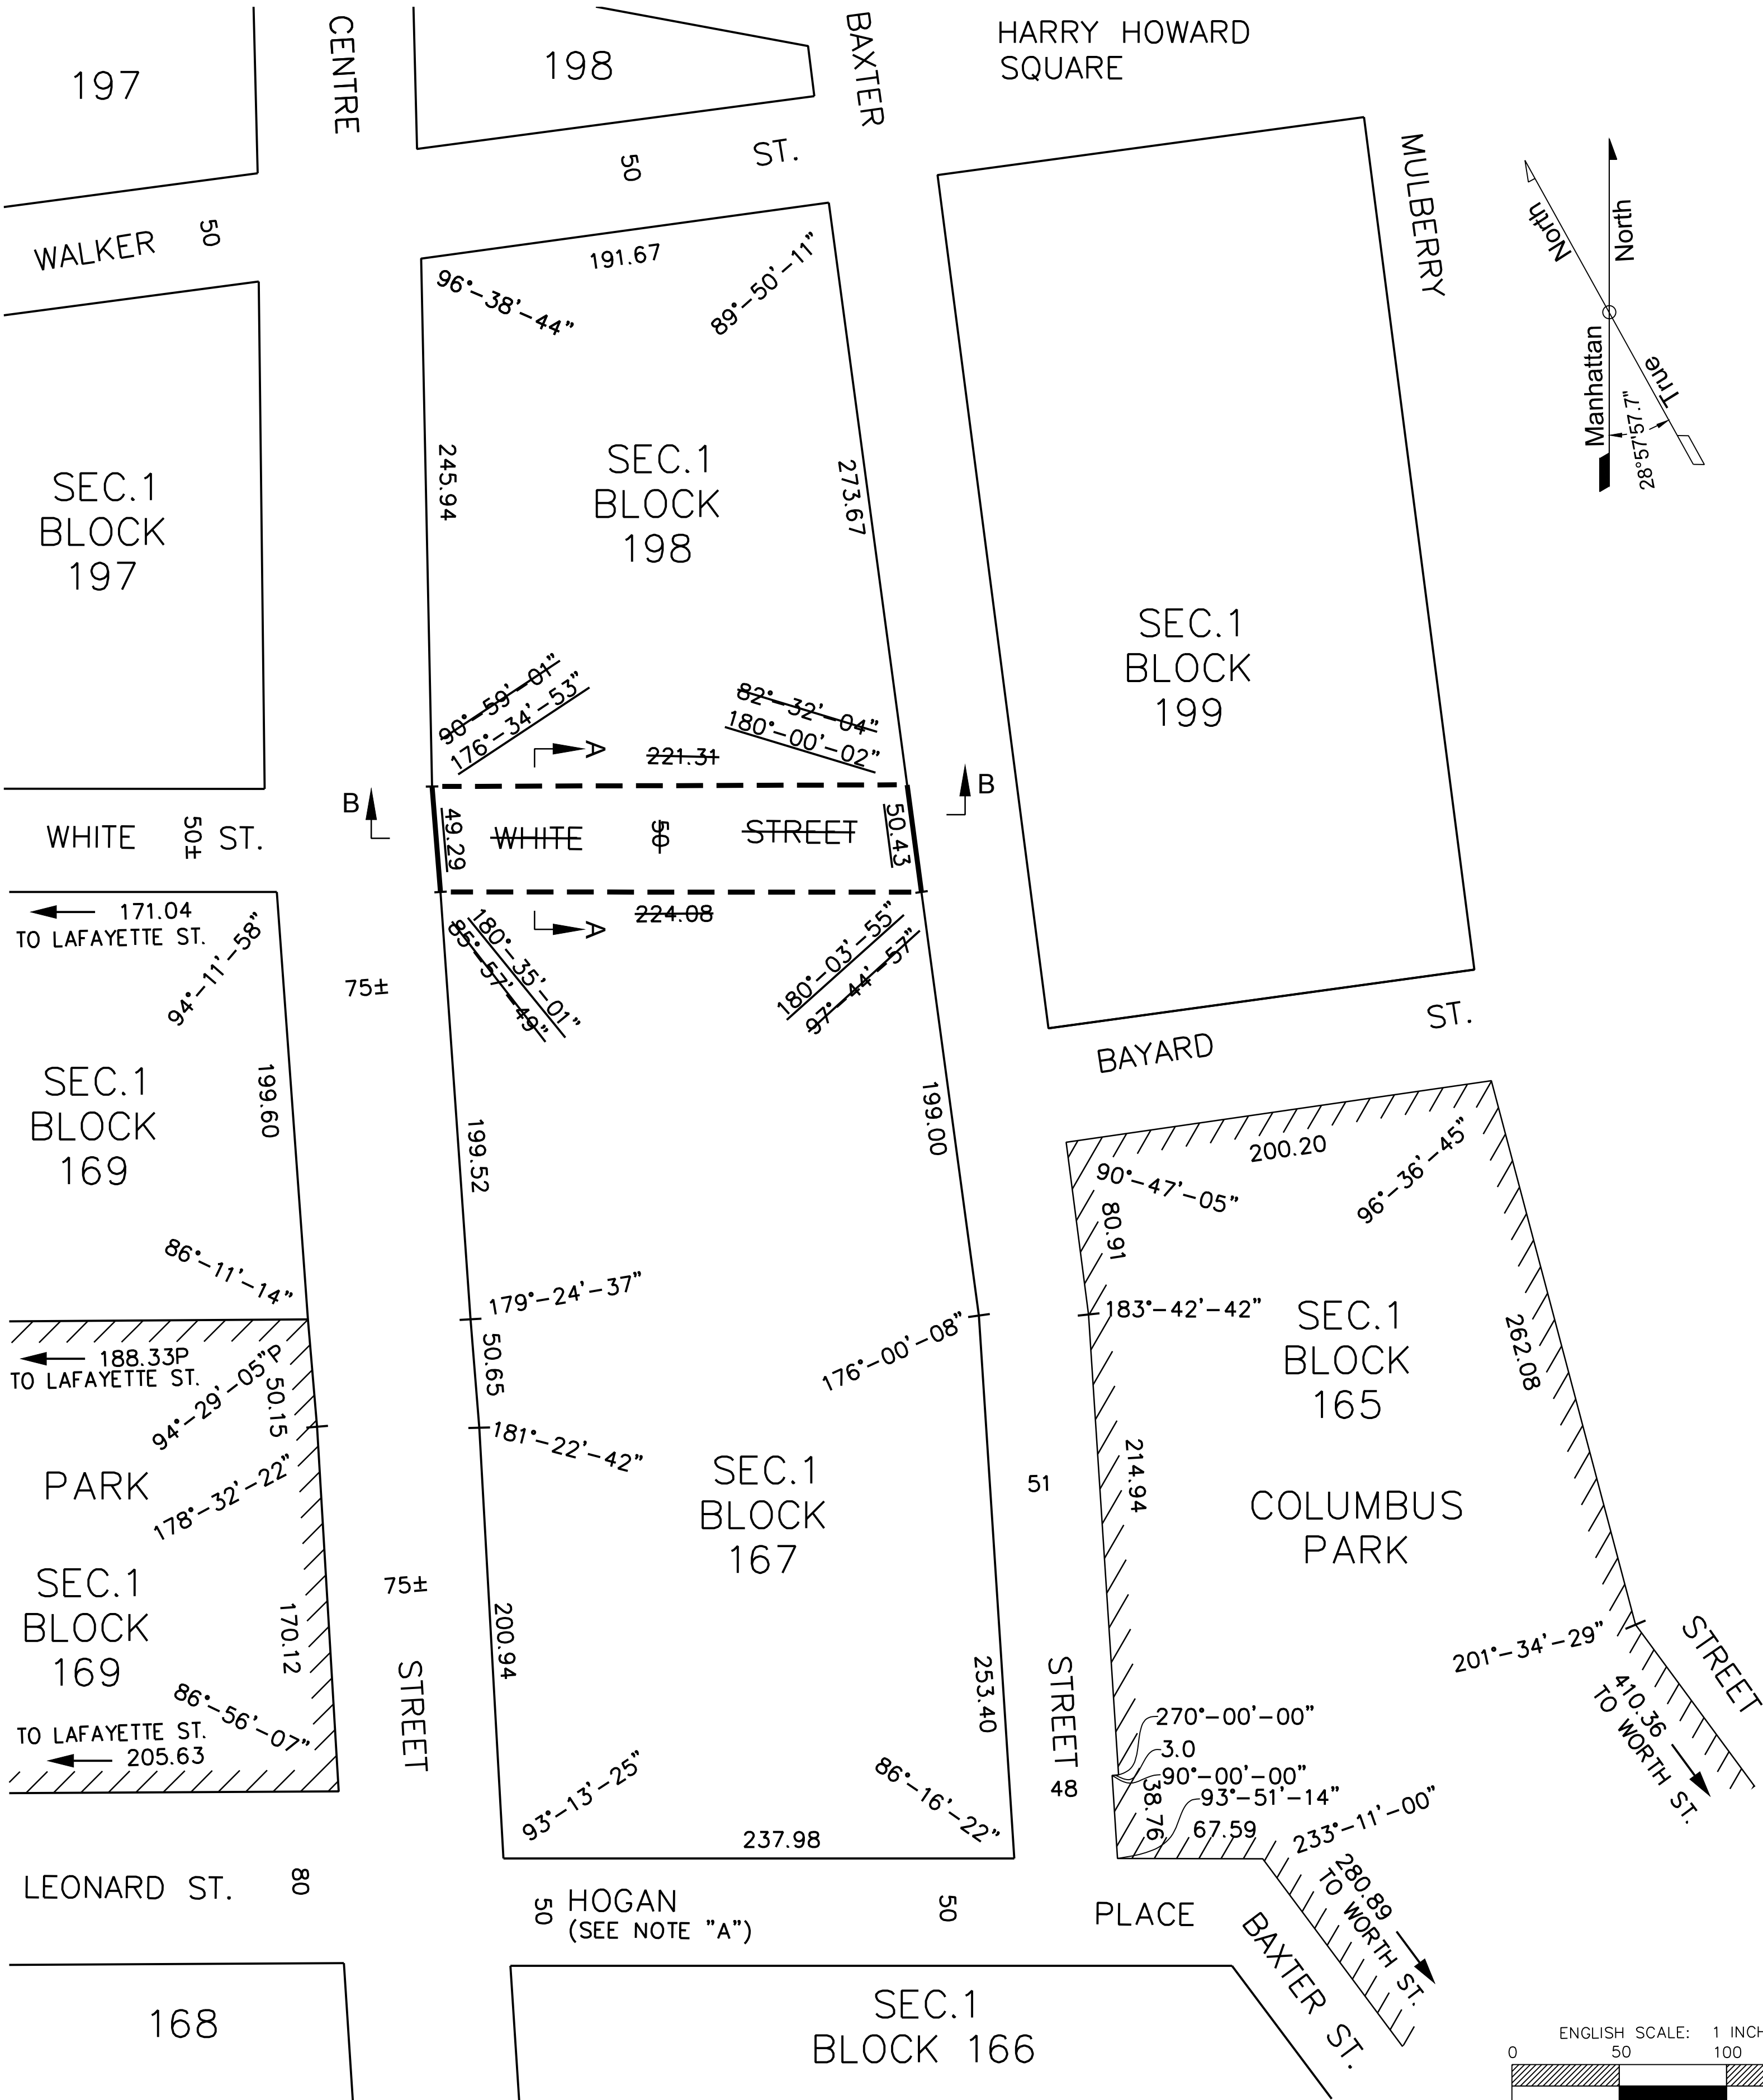


SEE SHEET 3 OF 4 FOR SECTION A-A
AND SECTION B-B.

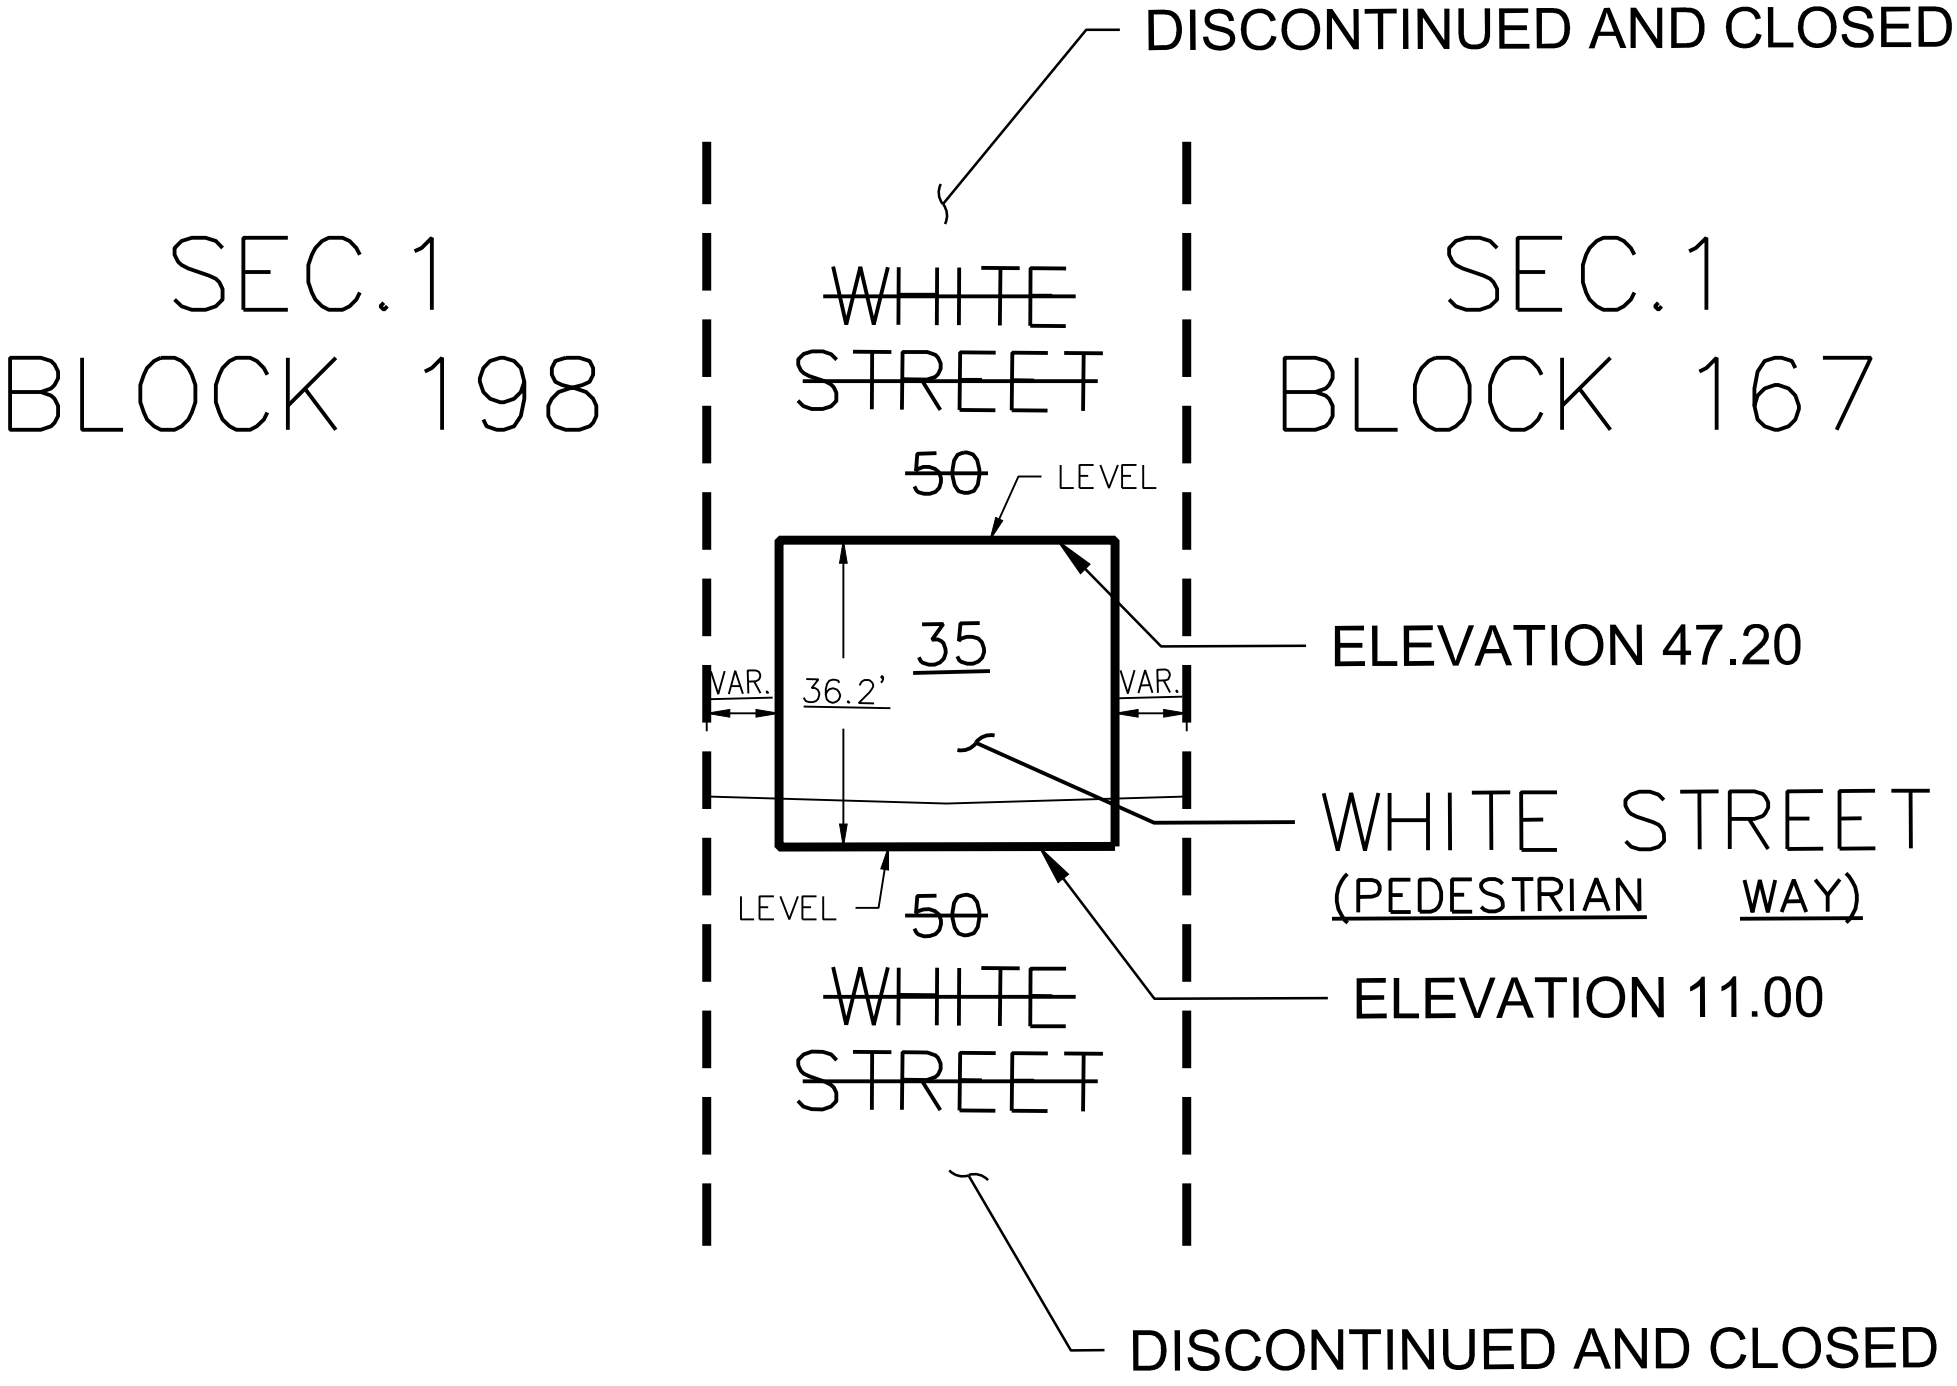


SECTION A-A
WHITE STREET BETWEEN CENTRE STREET AND BAXTER STREET
SEE PLAN SHEETS 1 & 2 OF 4
Scale: 1"=20'


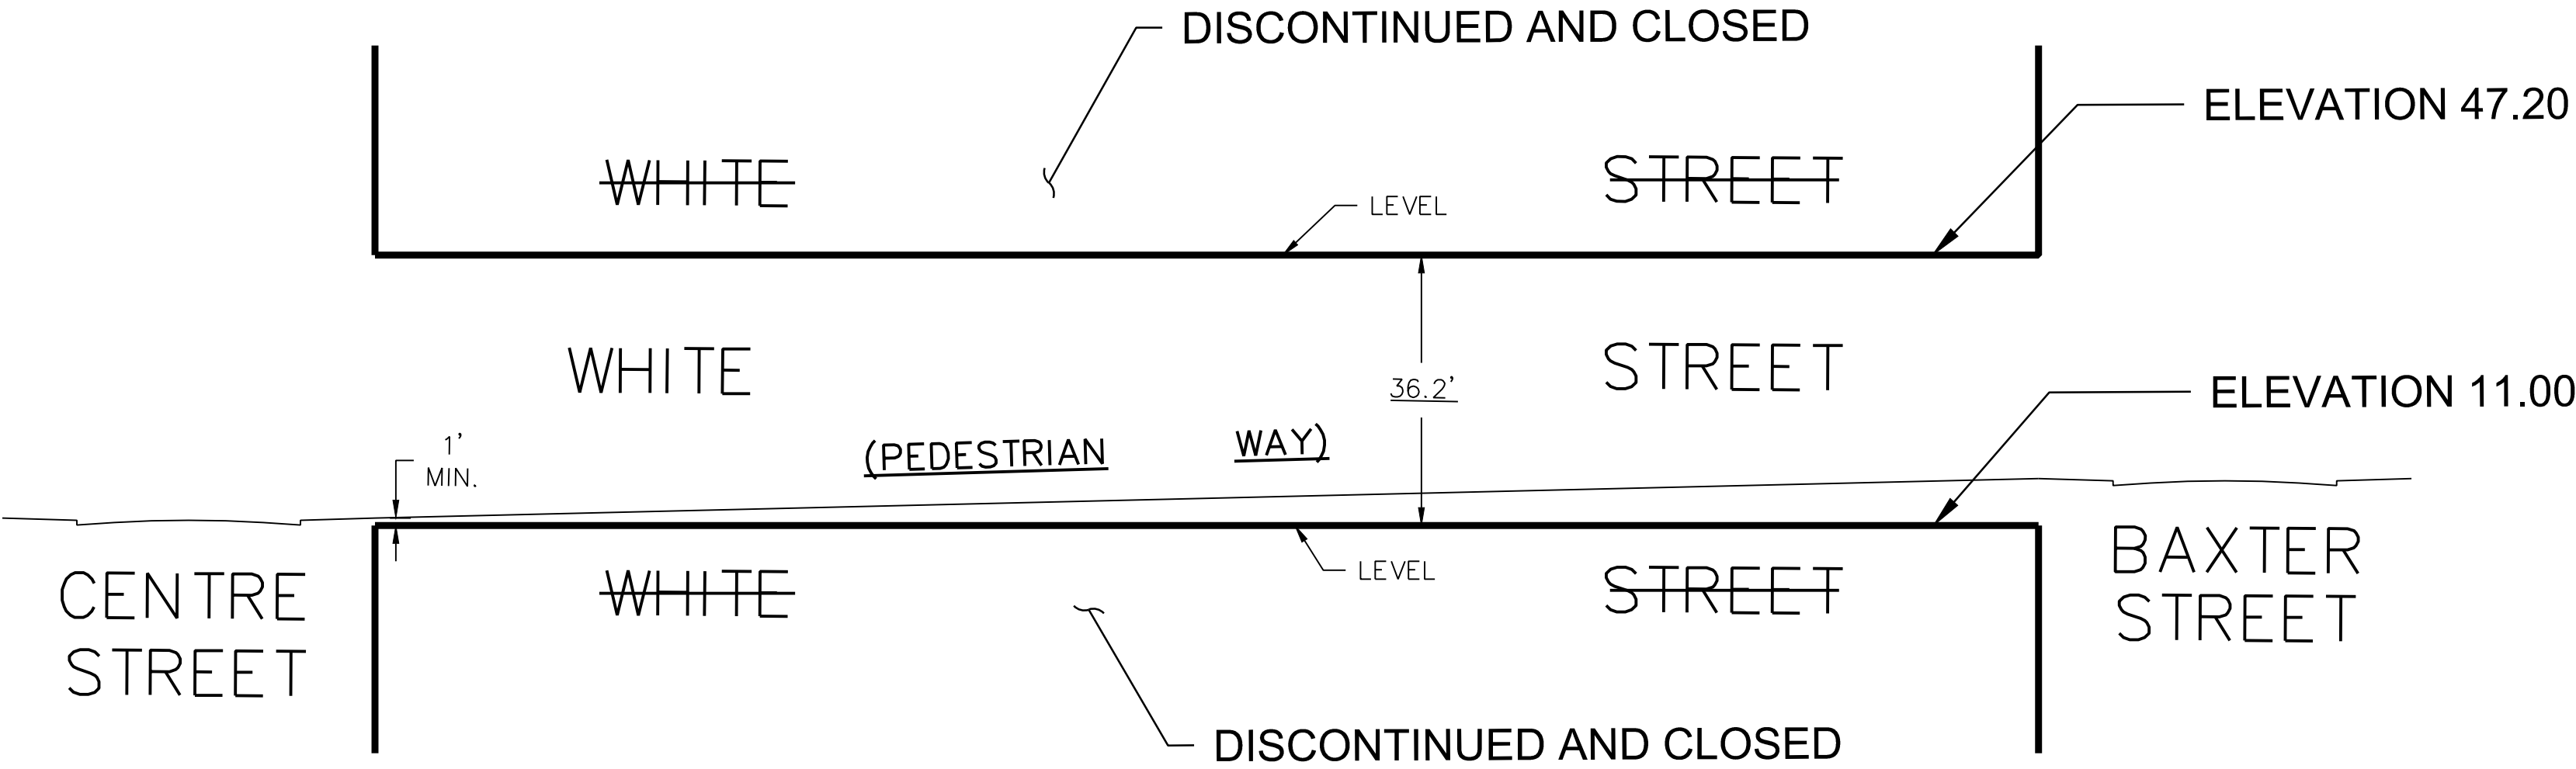


SECTION B-B
WHITE STREET BETWEEN CENTRE STEET AND BAXTER STREET
SEE PLAN SHEETS 1 & 2 OF 4
Scale: 1"=20'

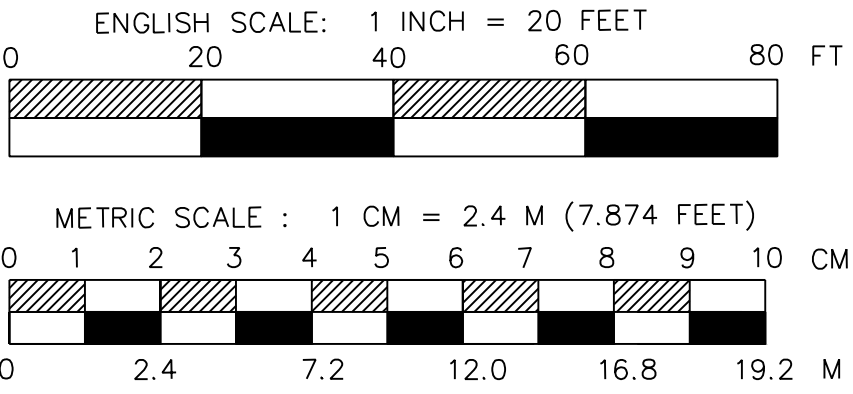

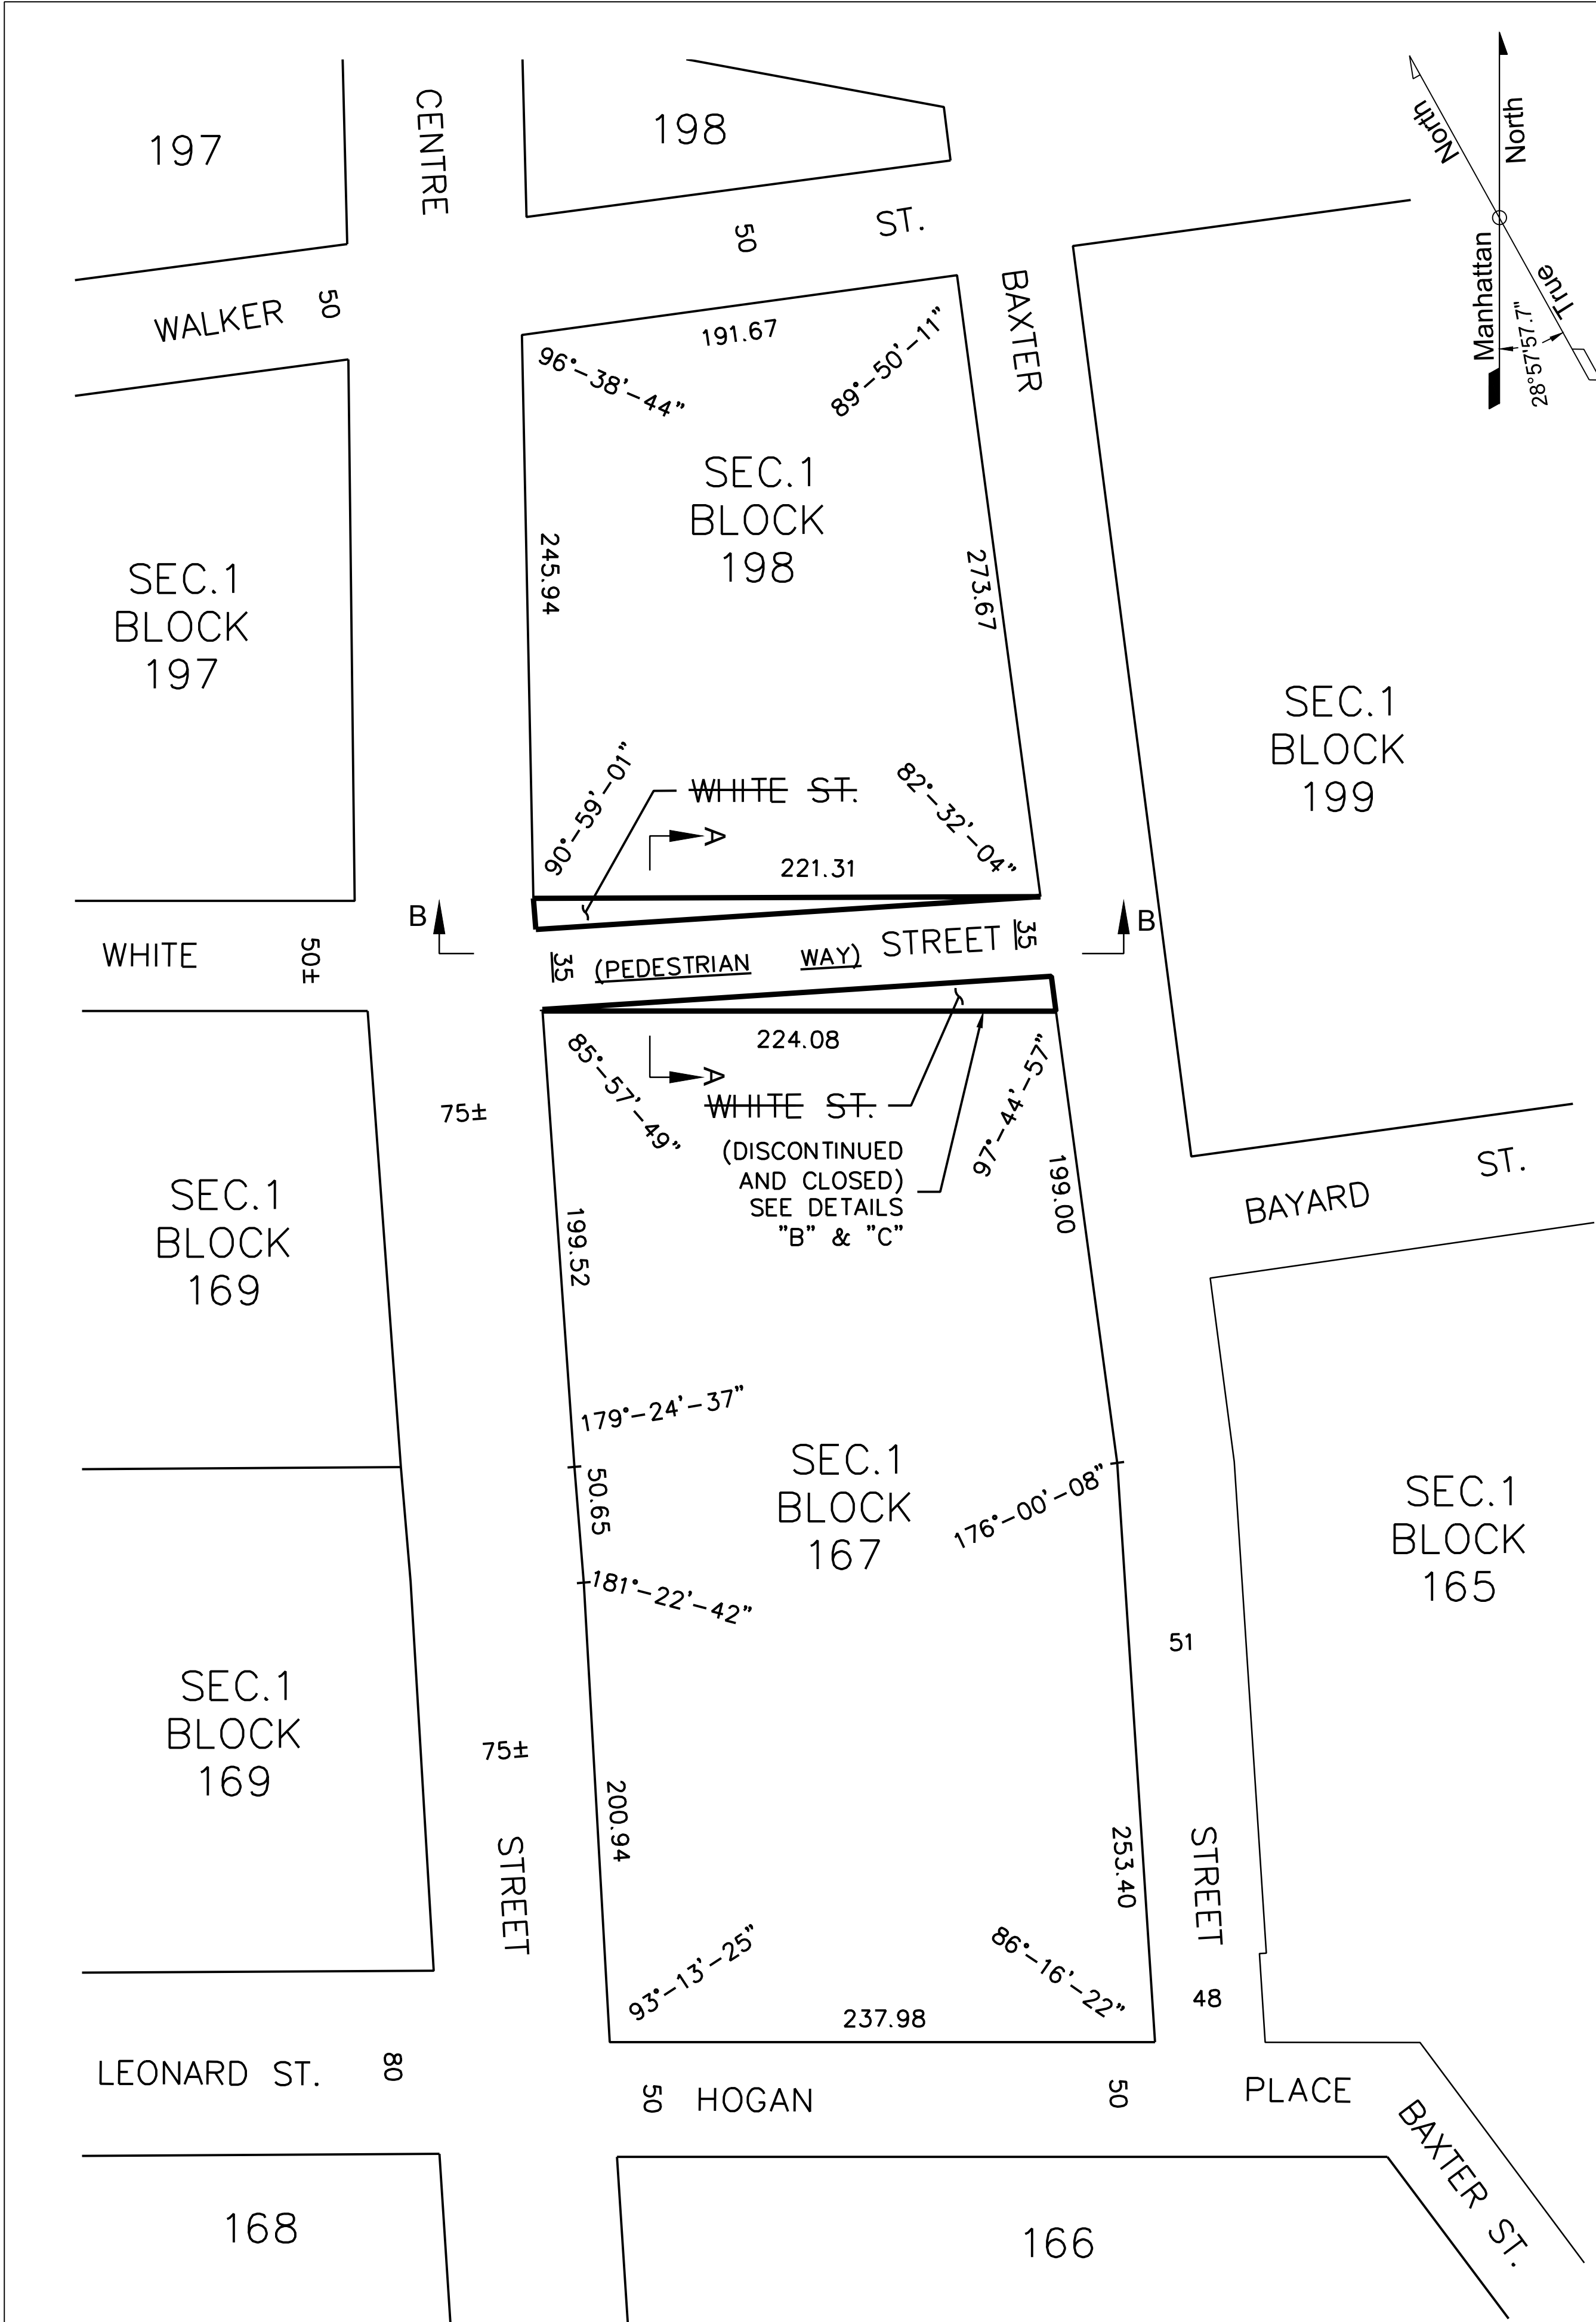



DISCONTINUANCE AND CLOSING MAP
BETWEEN ELEVATION 47.20 AND ELEVATION 11.00
SCALE : 1" = 50'

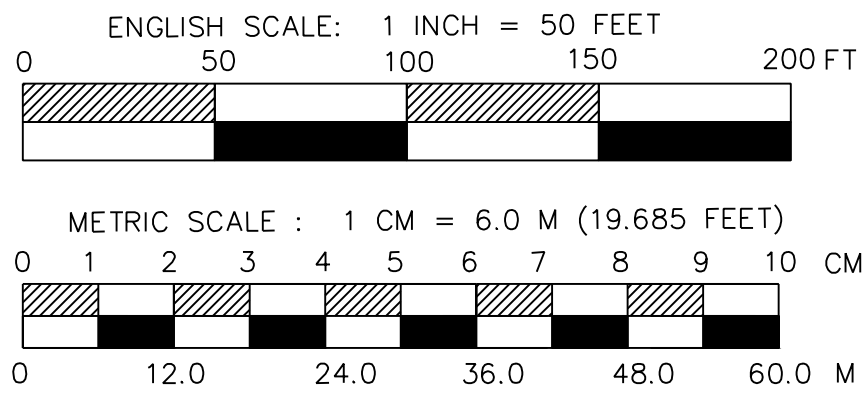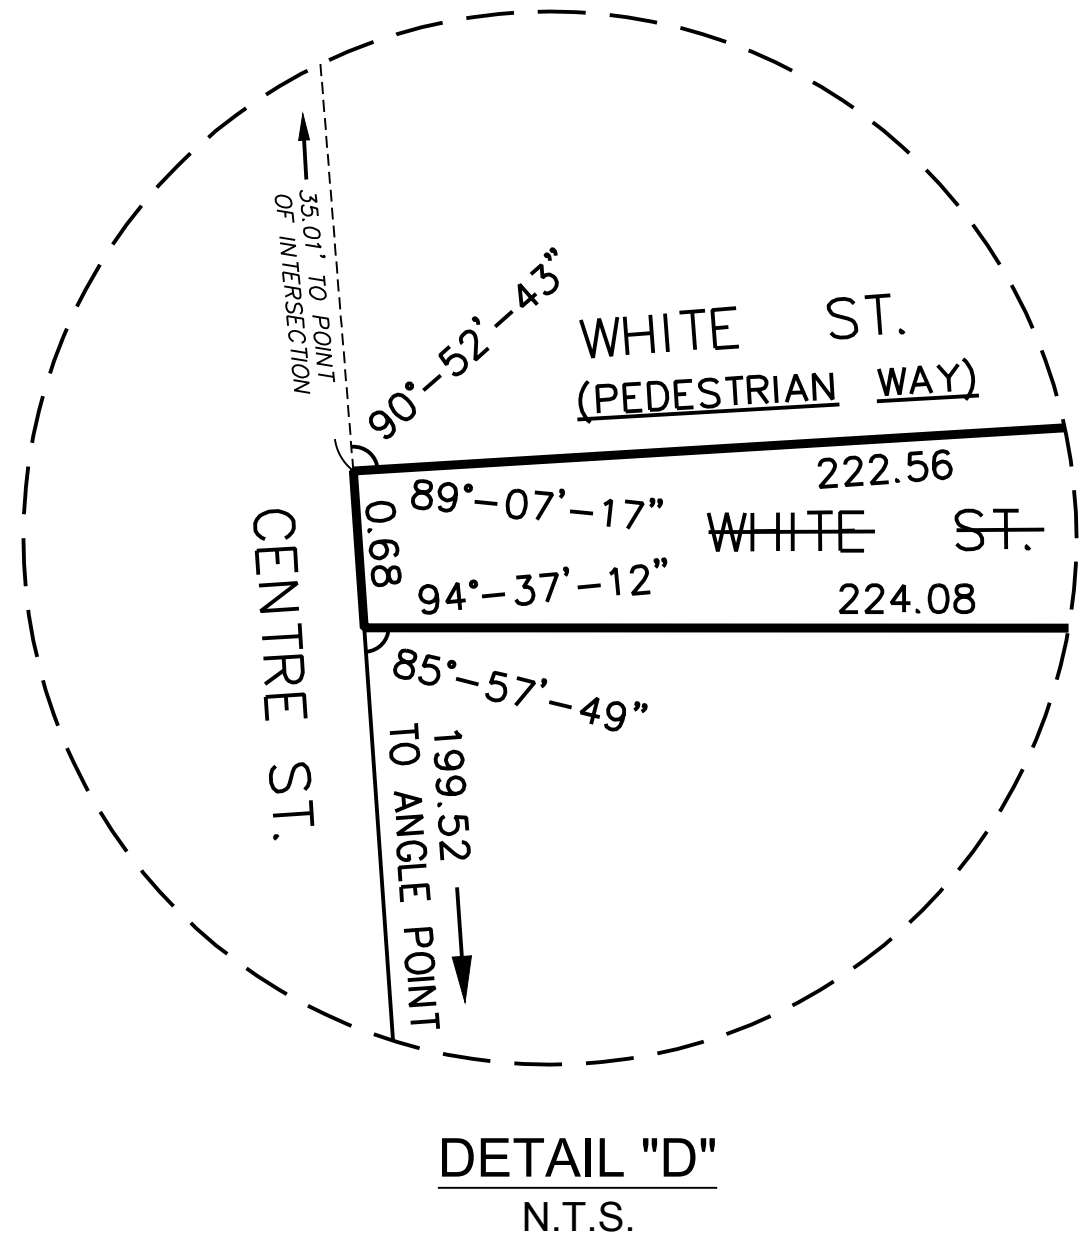

LEGEND

(DISCONTINUED AND CLOSED)

INDICATES STREET LANDS TO BE DISCONTINUED AND CLOSED.

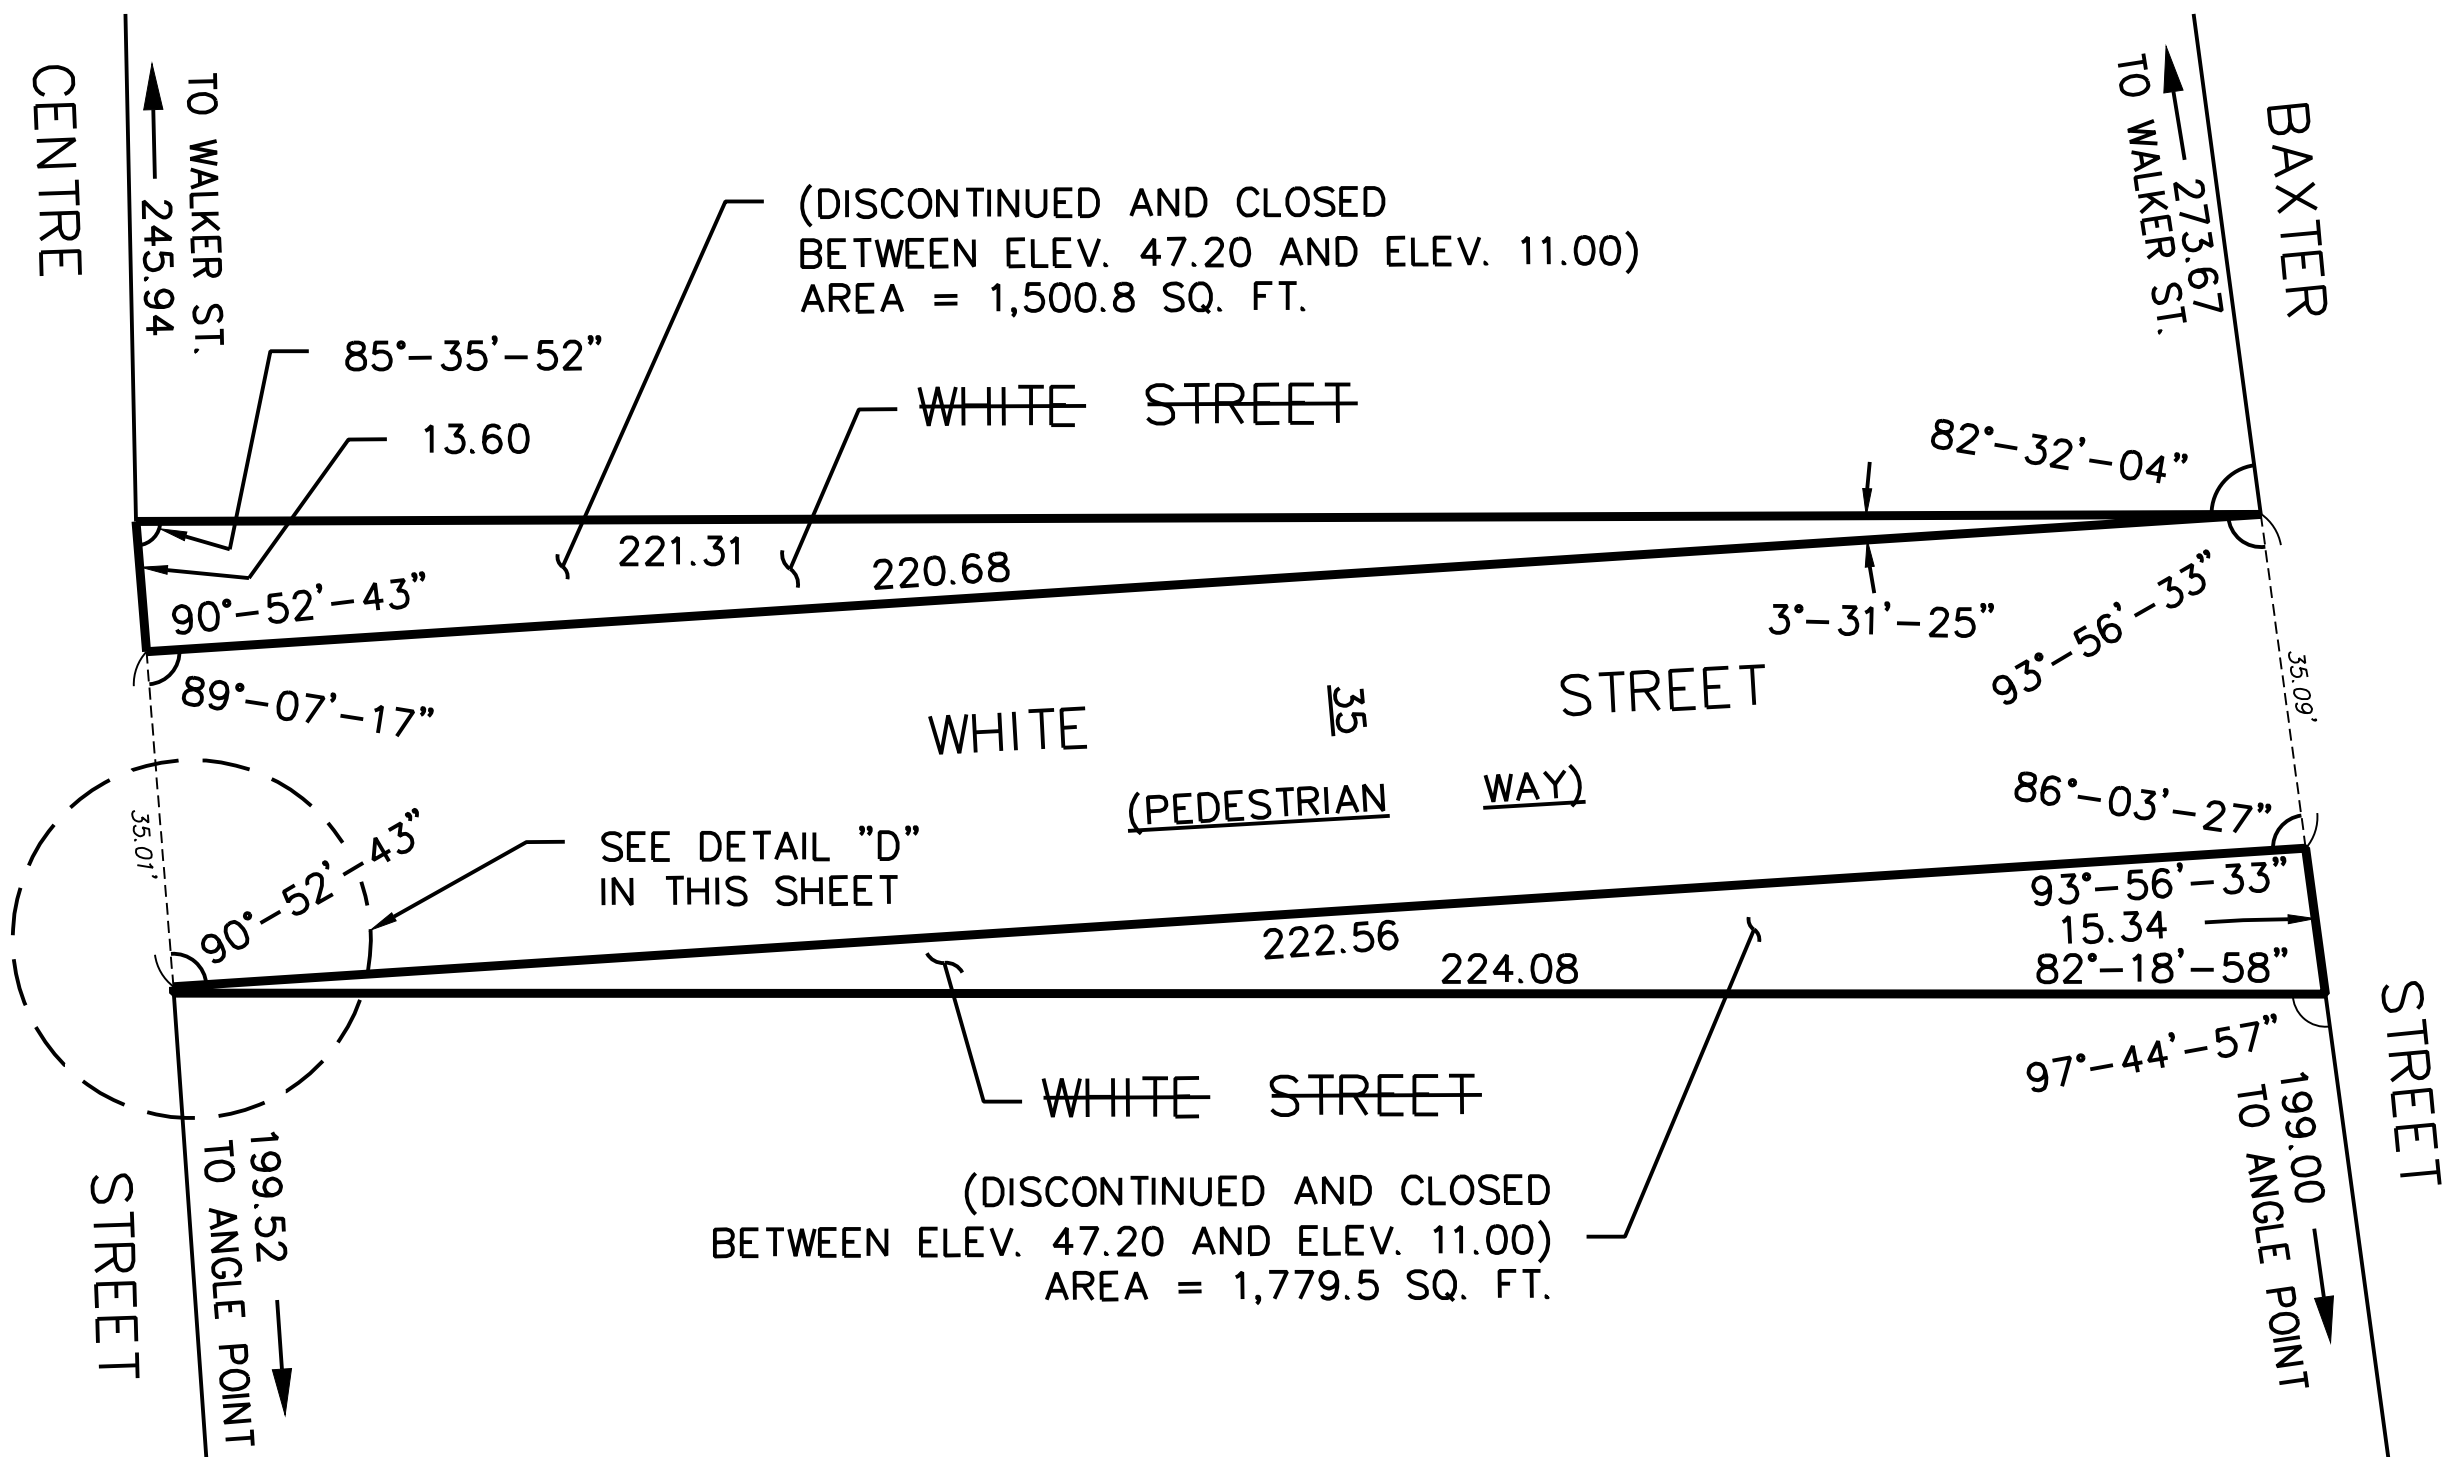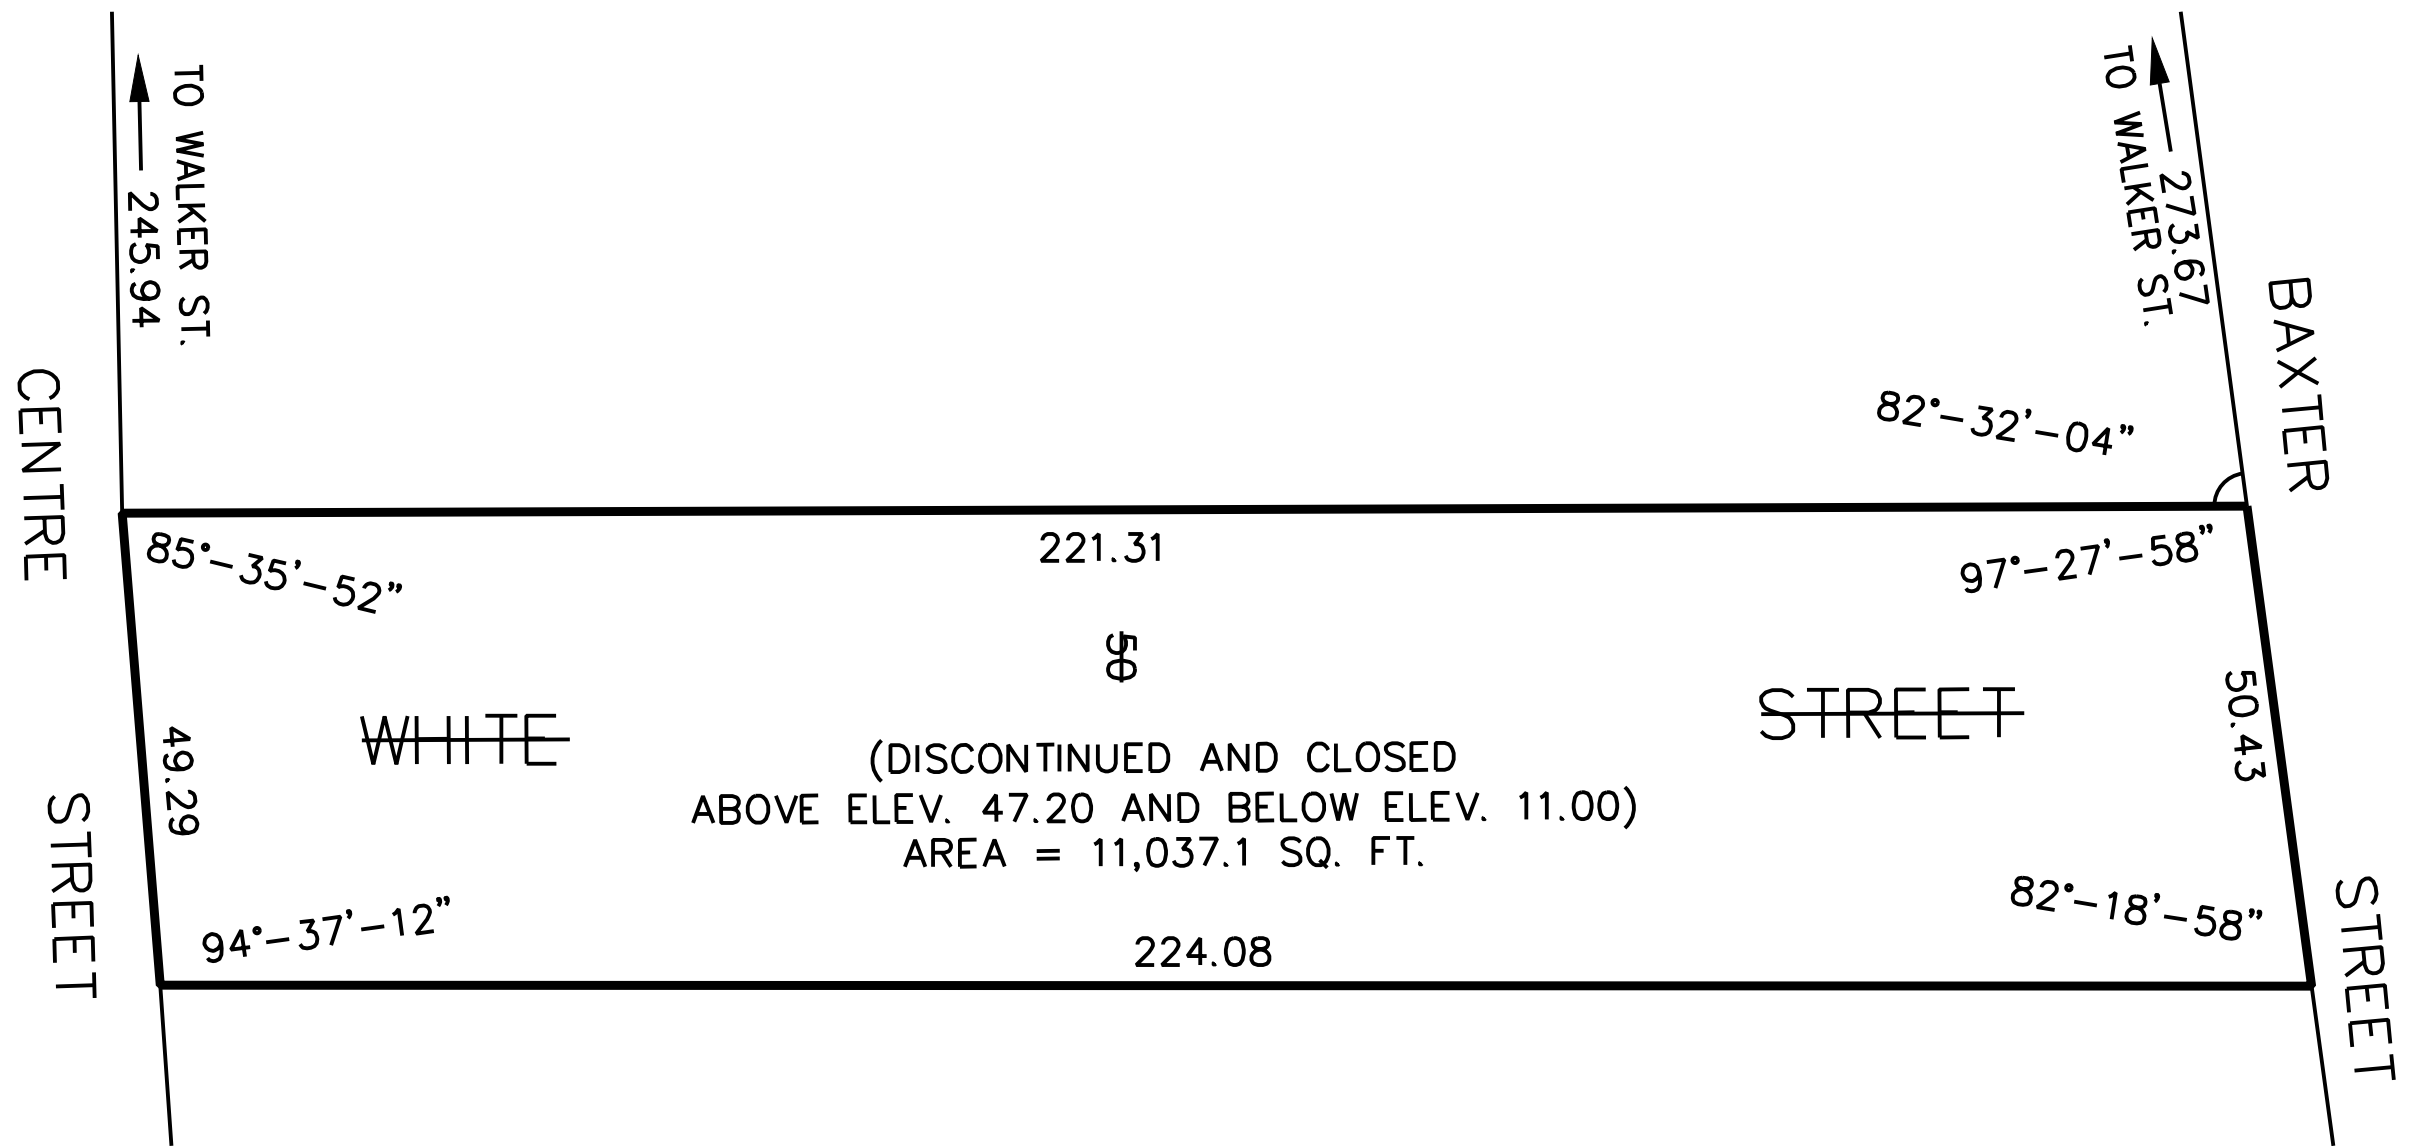

SEE SHEET 3 OF 4 FOR SECTION A-A
AND SECTION B-B.