
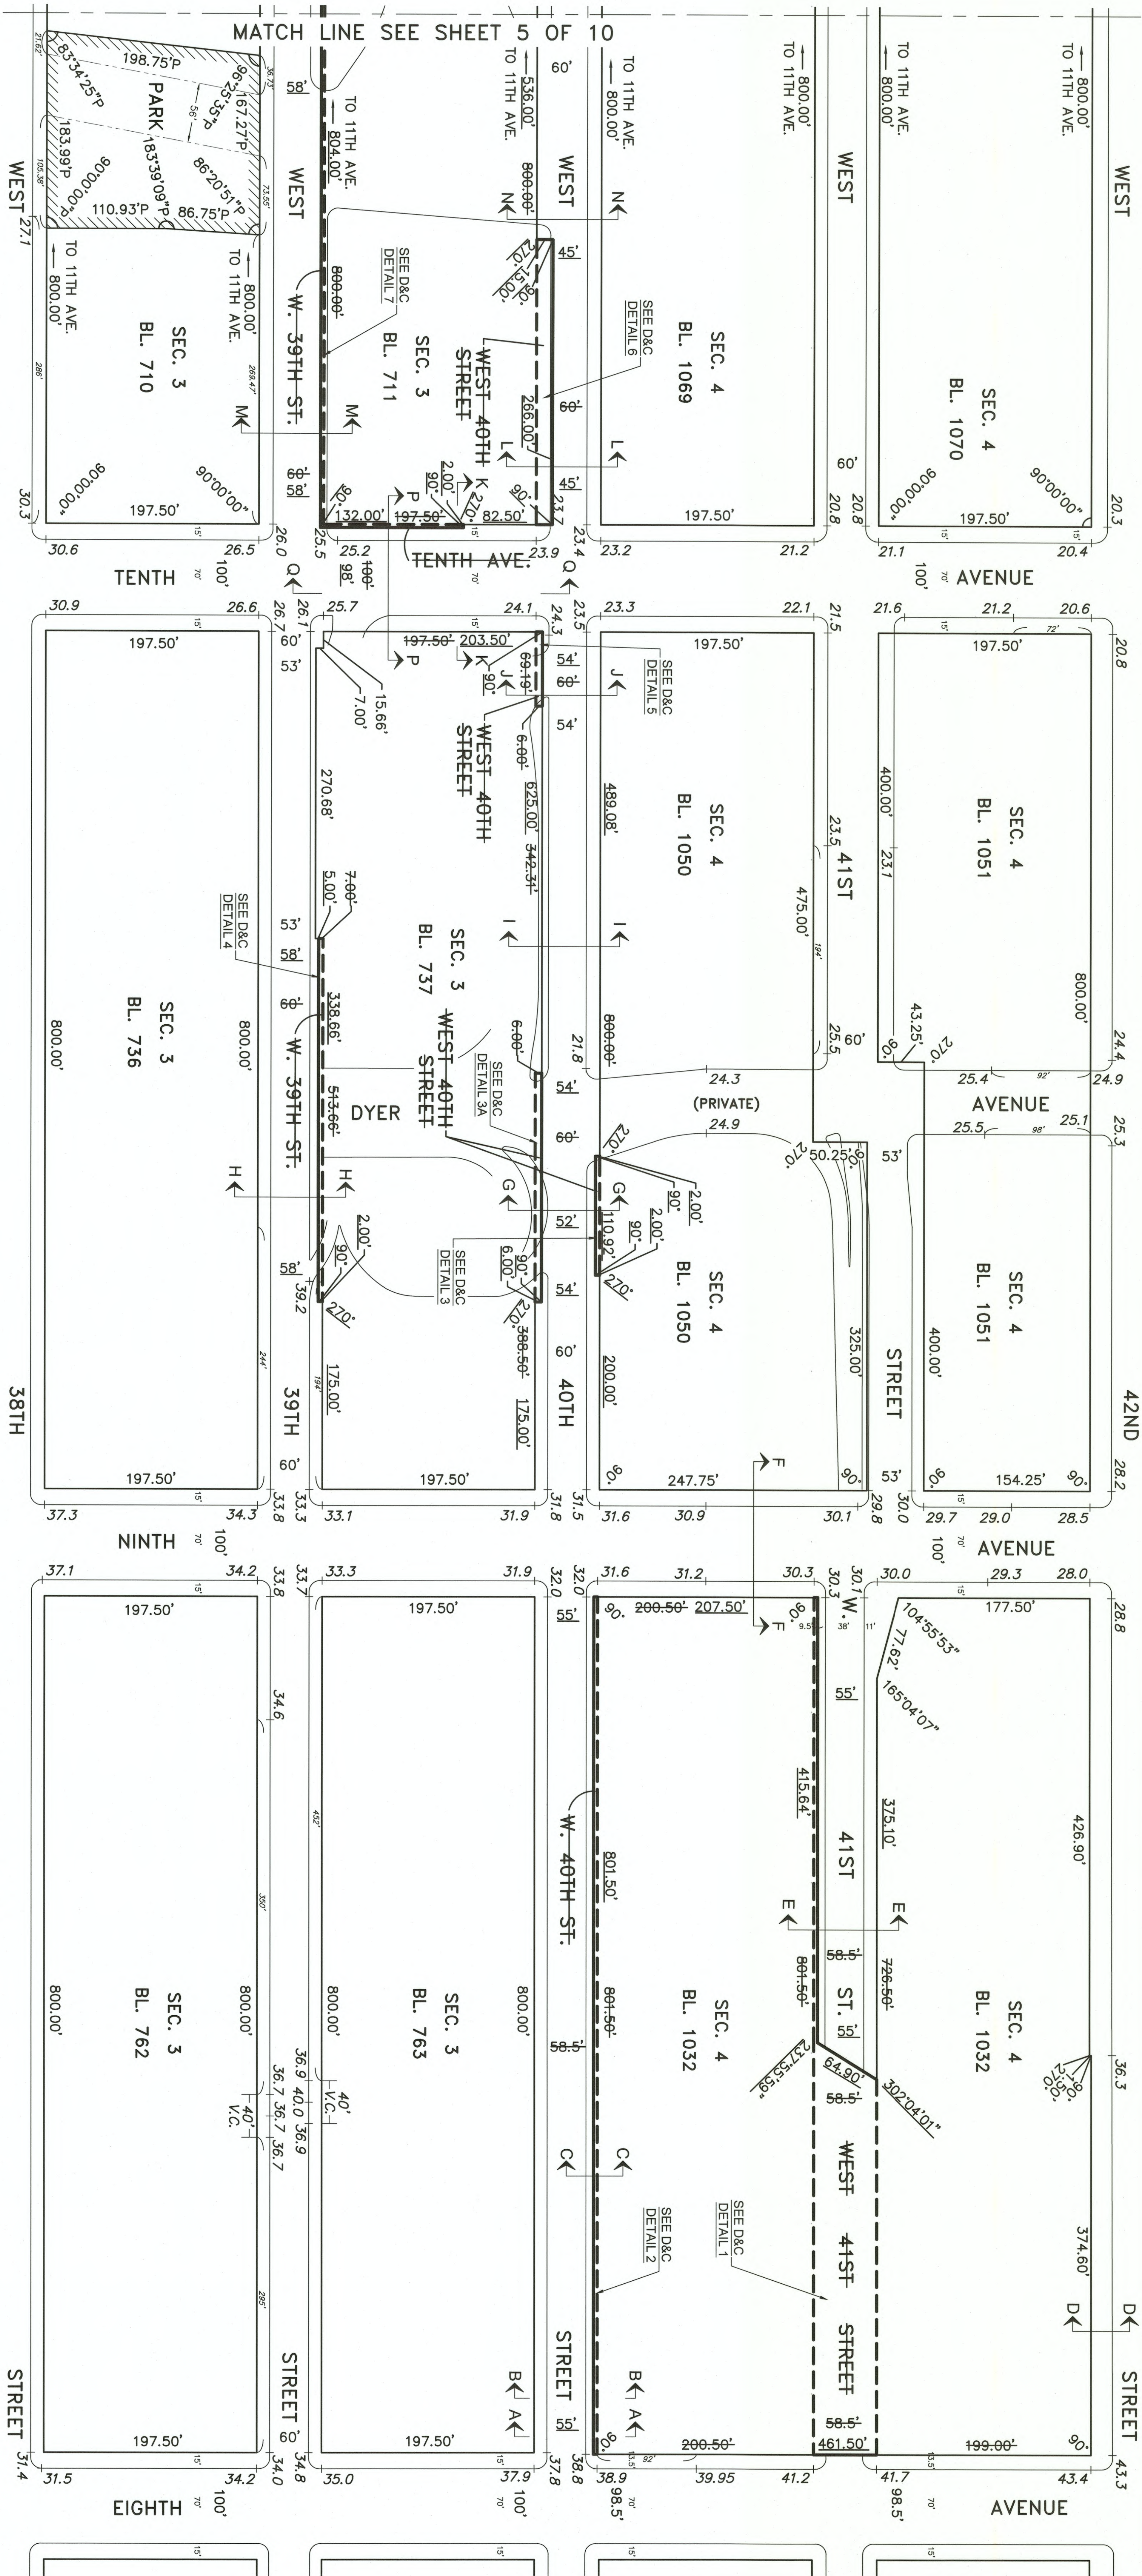


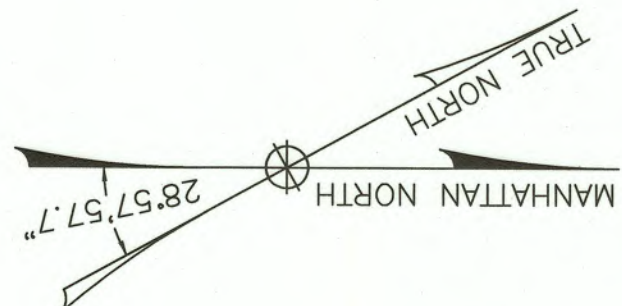

CITY OF NEW YORK
DEPARTMENT OF CITY PLANNING
BOROUGH OF MANHATTAN
MAP ACC NO. 30275
SHOWING

THE ELIMINATION,
DISCONTINUANCE AND CLOSING
OF PORTIONS OF

WEST 39TH STREET, WEST 40TH STREET,
WEST 41ST STREET, WEST 42ND STREET,
9TH AVENUE, 10TH AVENUE, AND
11TH AVENUE

IN AN AREA BOUND BY
WEST 39TH STREET, 8TH AVENUE,
WEST 42ND STREET, AND 11TH AVENUE

DATED May 21, 2024

du E M Cuy for MRO
~~CHIEF ENGINEER, TOPOGRAPHIC BUREAU, BOROUGH OF MANHATTAN~~
PRESIDENT, BOROUGH OF MANHATTAN
CORRECTED: 08/22/2024


I, *Sara Milla*, Secretary of the City Planning Commission, do hereby certify that this map is one of a series of similar maps approved by the City Planning Commission on November 23, 2024 (Res. 983.2024) (C.P. No. 30275) and subsequently approved by the City Council on November 23, 2024 (Res. 983.2024), which action comprised final approval and that this map was filed on the date of this certification and will take effect on the following date.
Dated: New York 11/24/2025

Secretary, City Planning Commission



- Indicates street line heretofore established and hereby retained.
- Indicates street line hereby established.
- Indicates street line heretofore established and hereby eliminated.
- Indicates sidewalk and roadway treatment hereby established or heretofore established and hereby retained.
- Indicates existing Amtrak Right of Way Line shown for informational purposes only and is not part of the official city map.
- Indicates dimension heretofore established and hereby retained.
- Indicates dimension hereby established.
- Indicates legal grade heretofore established and hereby retained.
- Indicates legal grade hereby established and hereby retained.
- Indicates tie-in distance heretofore established and hereby retained.
- Indicates tie-in distance hereby established and hereby retained.
- Indicates sidewalk and roadway treatment dimension heretofore established and hereby retained.
- Indicates park heretofore established and hereby retained.
- Indicates a volume of street hereby discontinued and closed.



ELEVATIONS SHOWN ON THIS MAP ARE FOR TOP OF CURB AND ARE REFERRED TO THE DATUM OF THE TOPOGRAPHICAL BUREAU, BOROUGH OF MANHATTAN, WHICH IS 2.75 FEET ABOVE THE USGS SURVEY DATUM, MEAN SEA LEVEL, SANDY HOOK, NEW JERSEY.


PLAN SHOWN AT GRADE

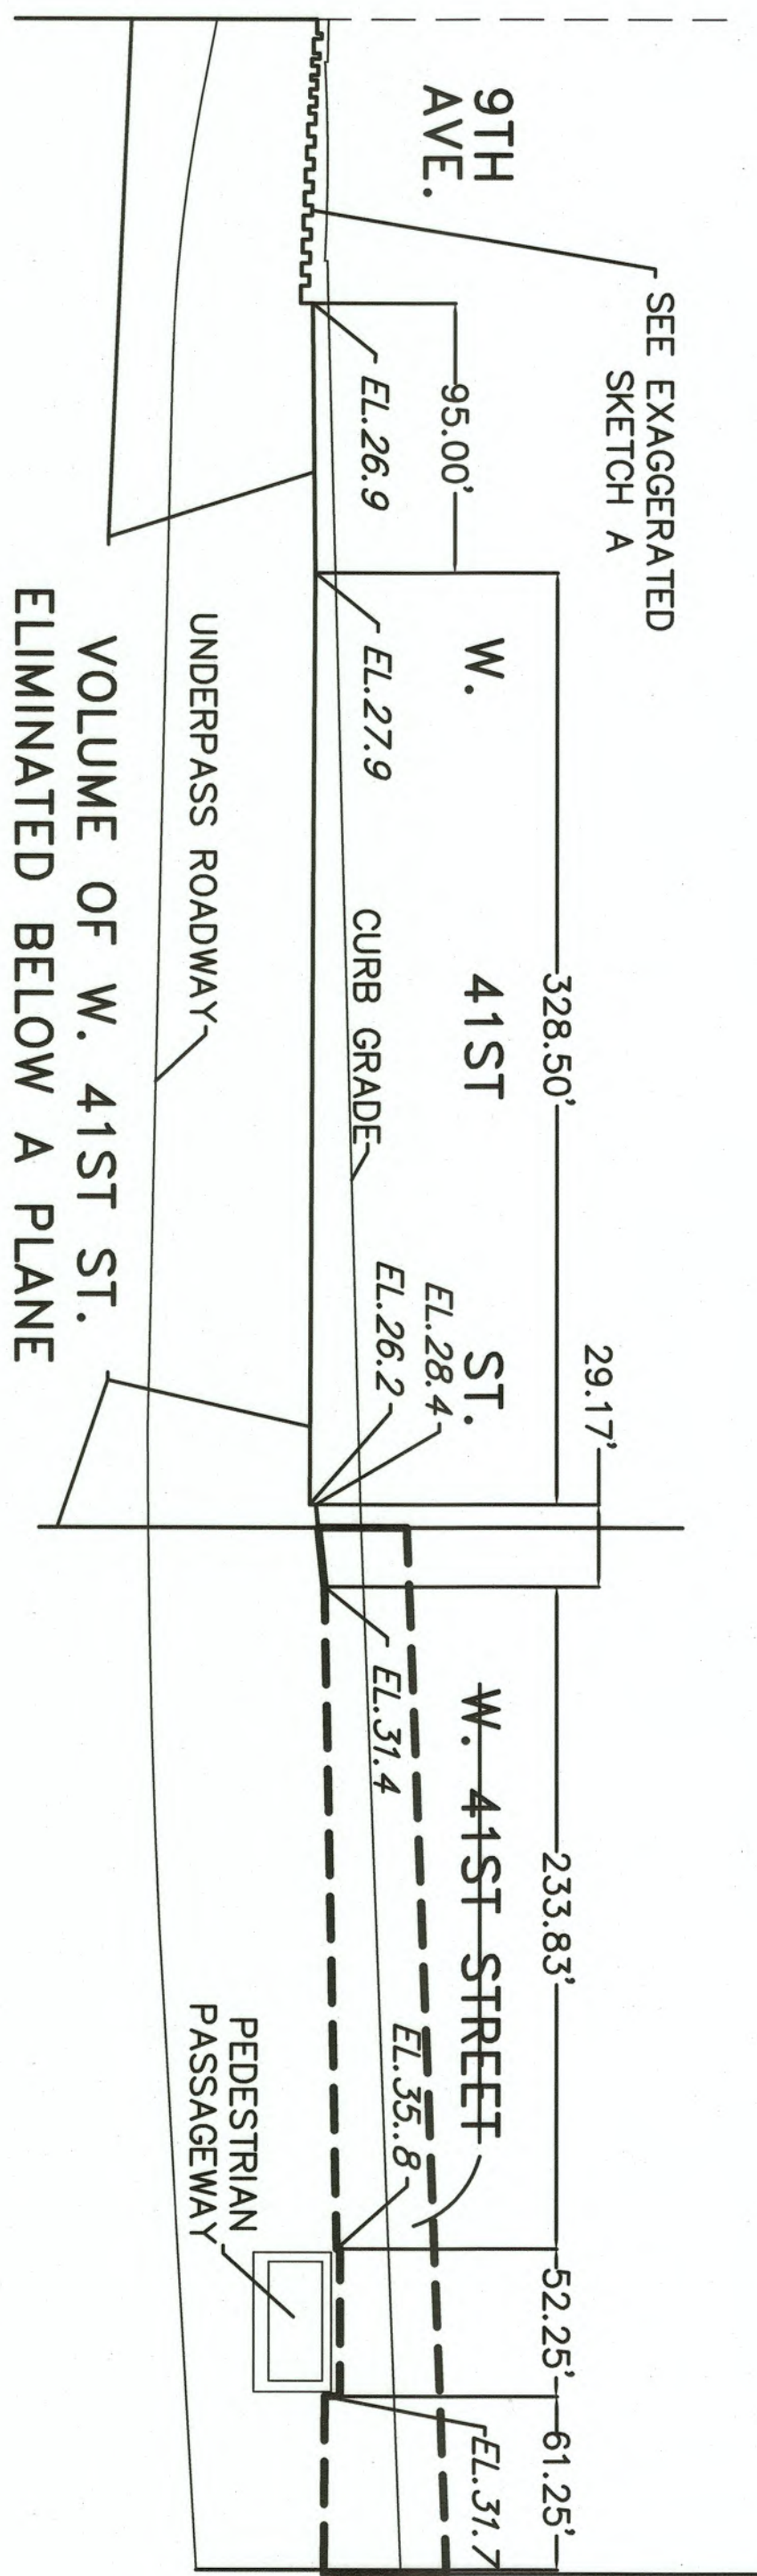




PROFILE
ALONG & OF W. 41ST ST.
SCALE: 1"=60'

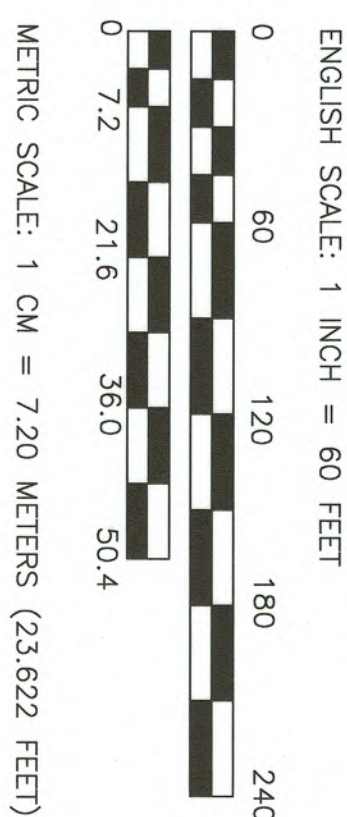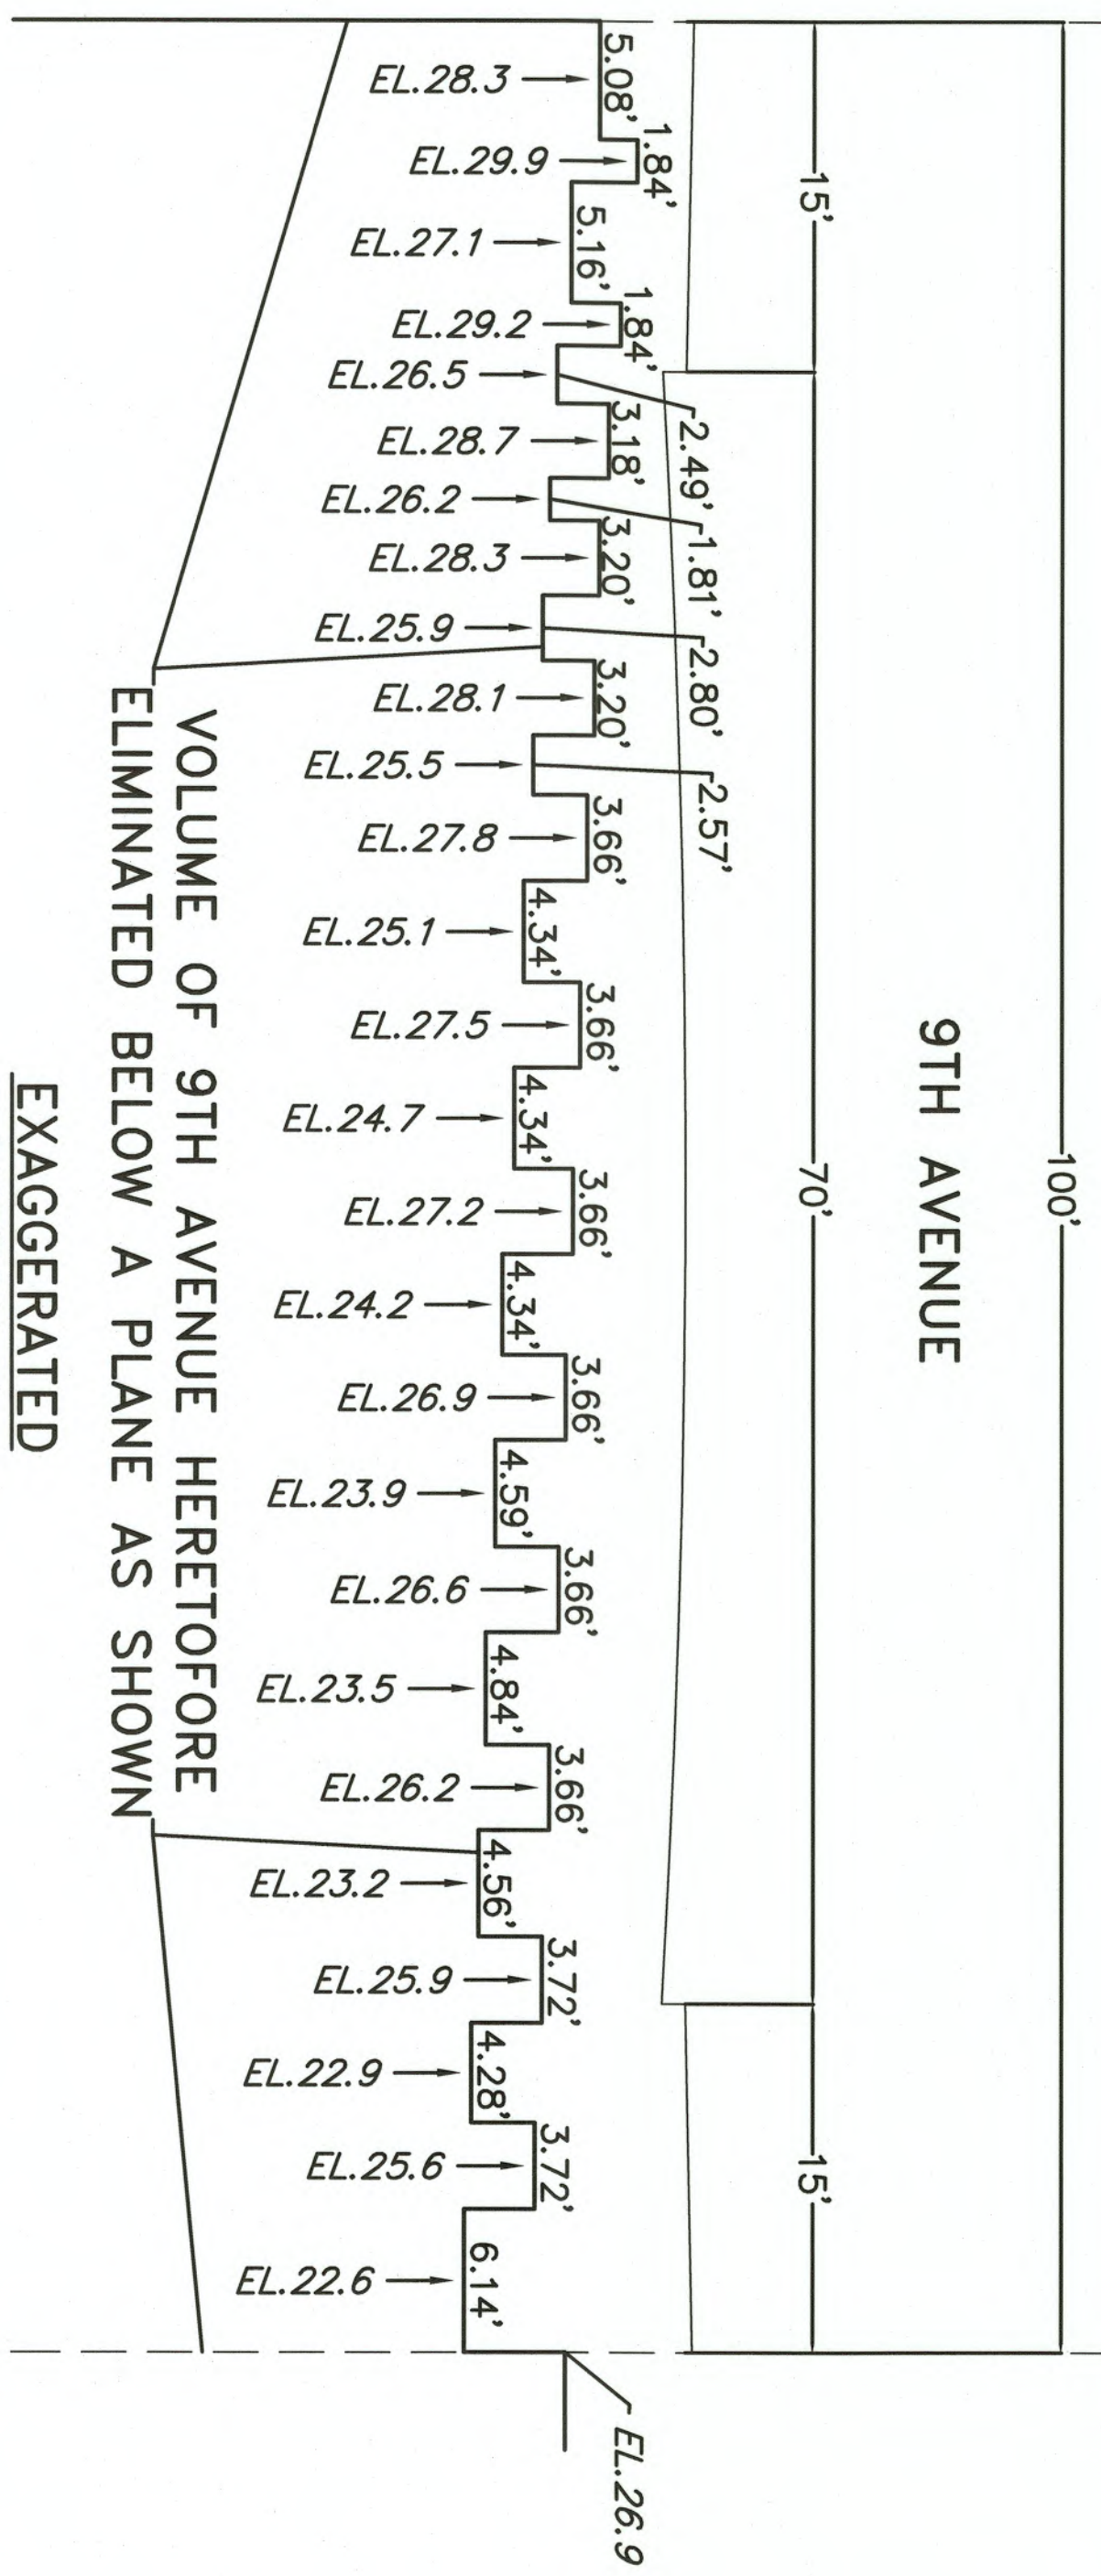

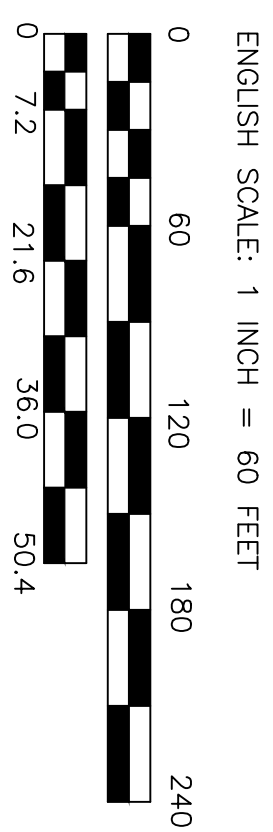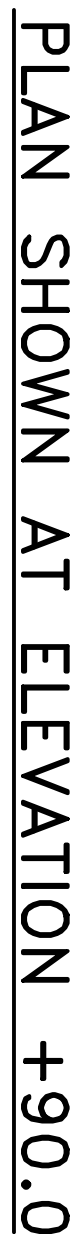


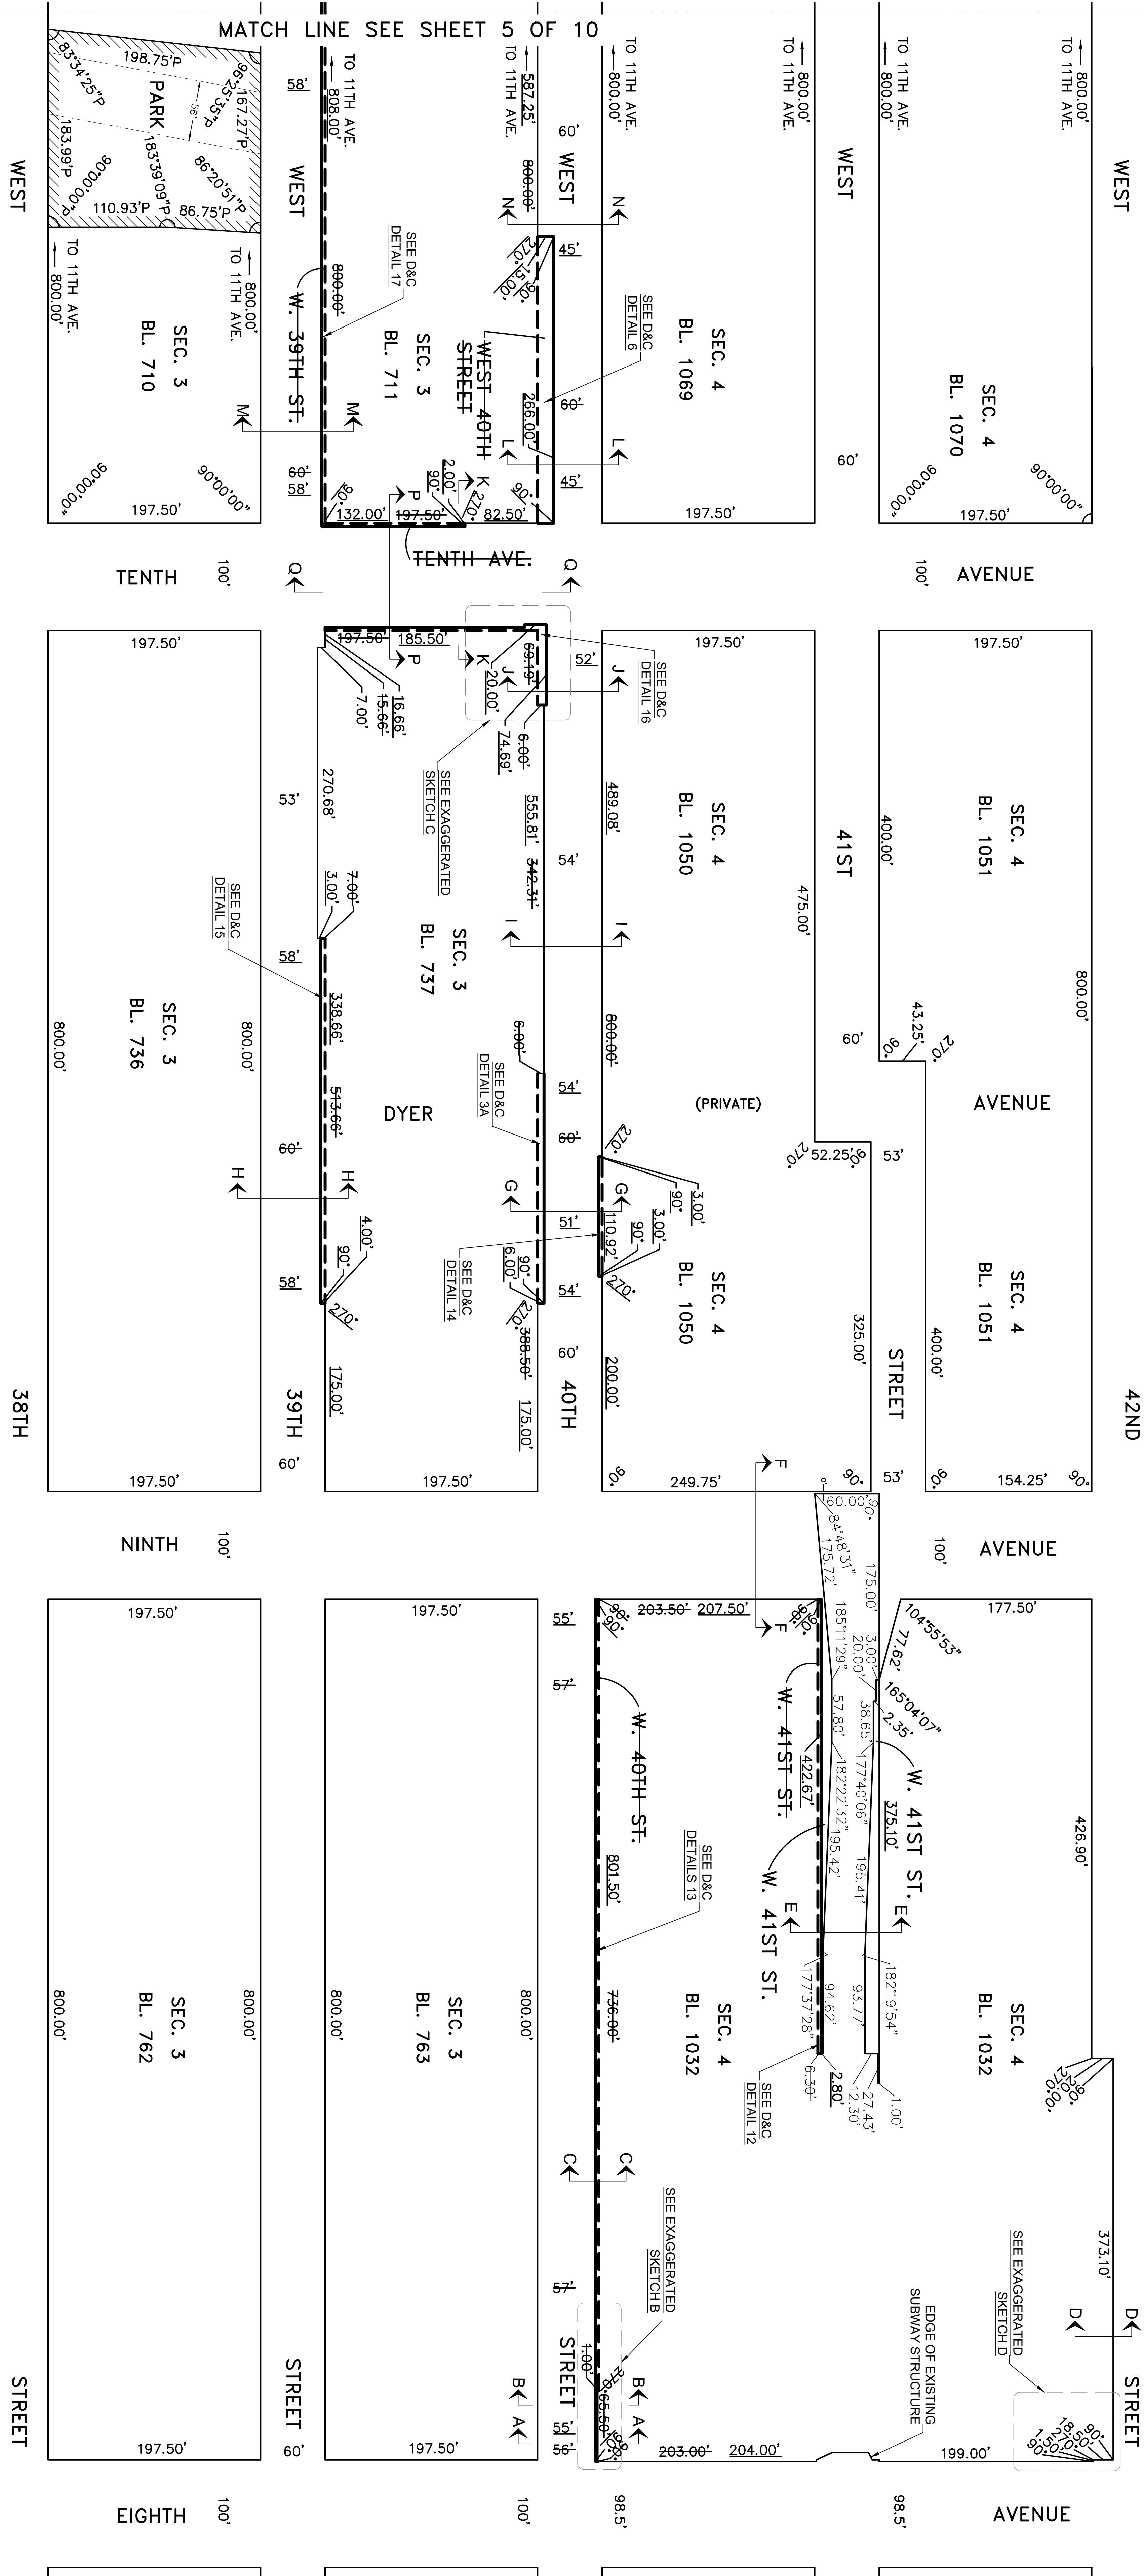

PLAN SHOWN AT ELEVATION -5.0

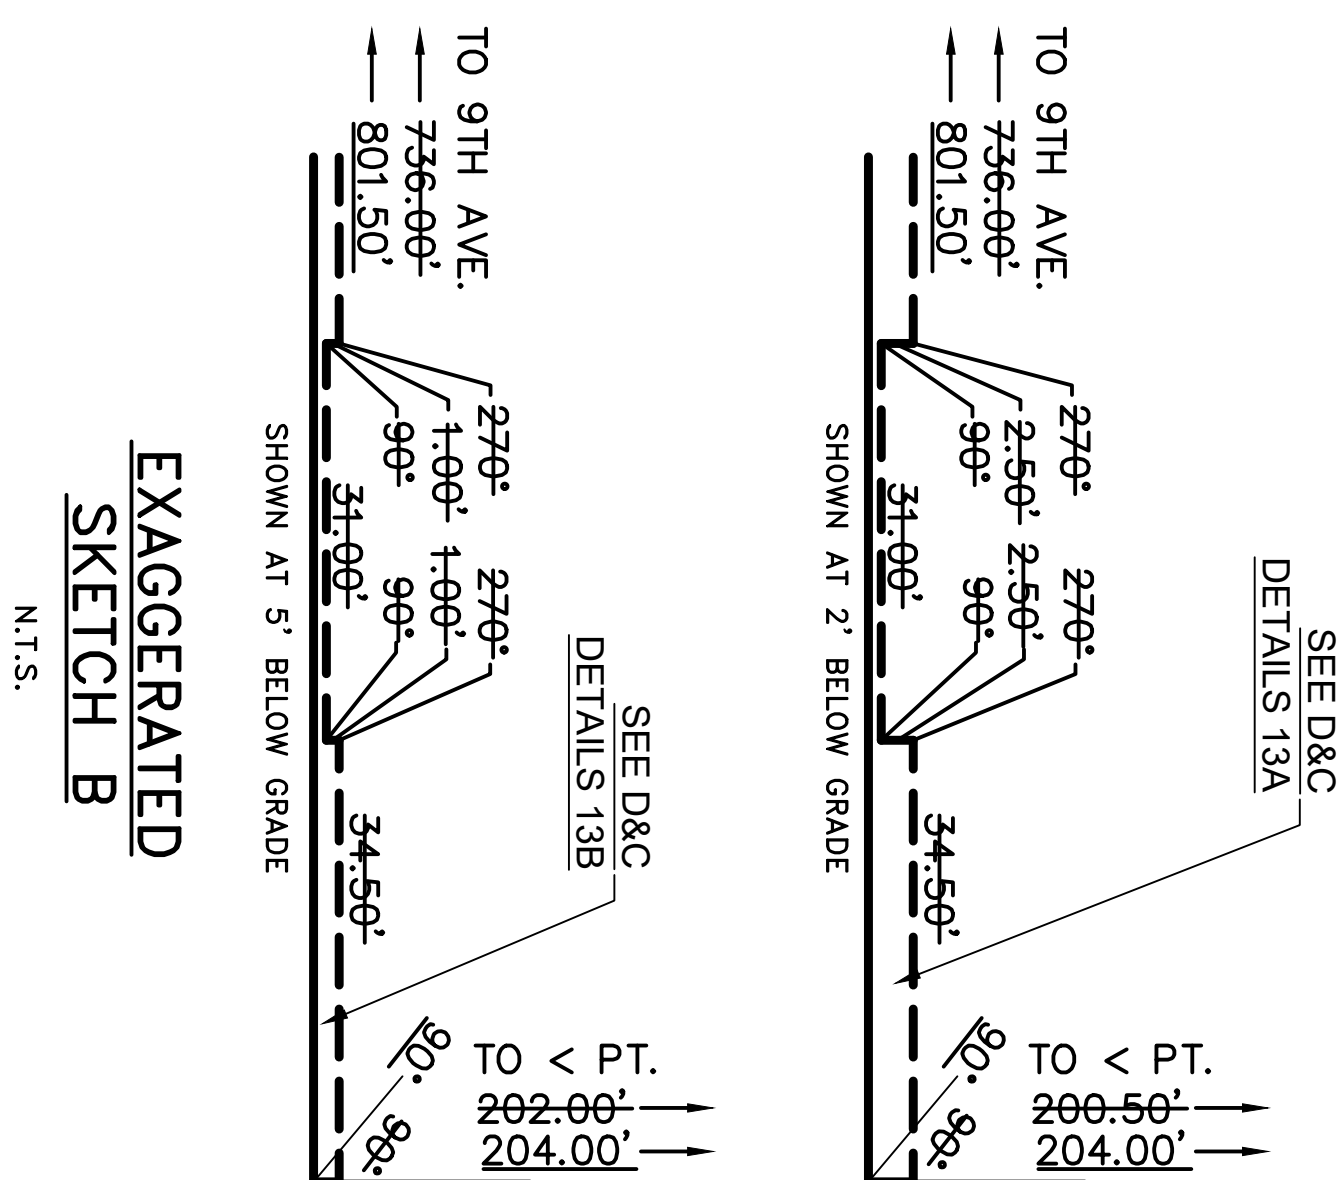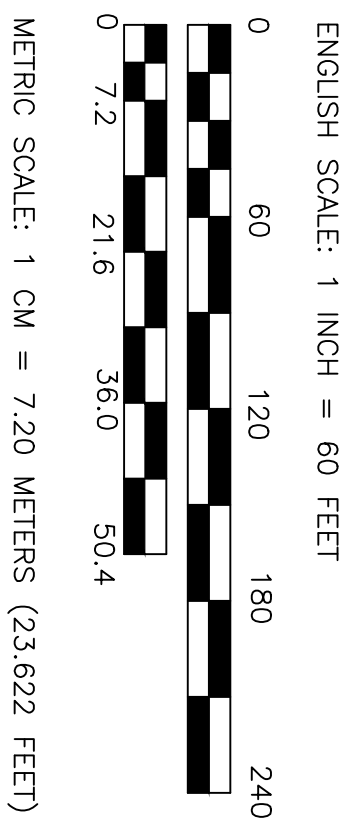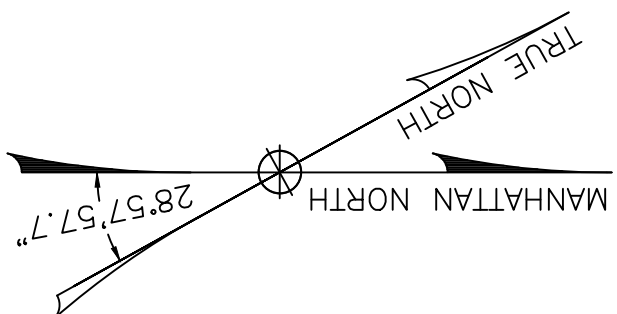


EXAGGERATED SKETCH B N.T.S.


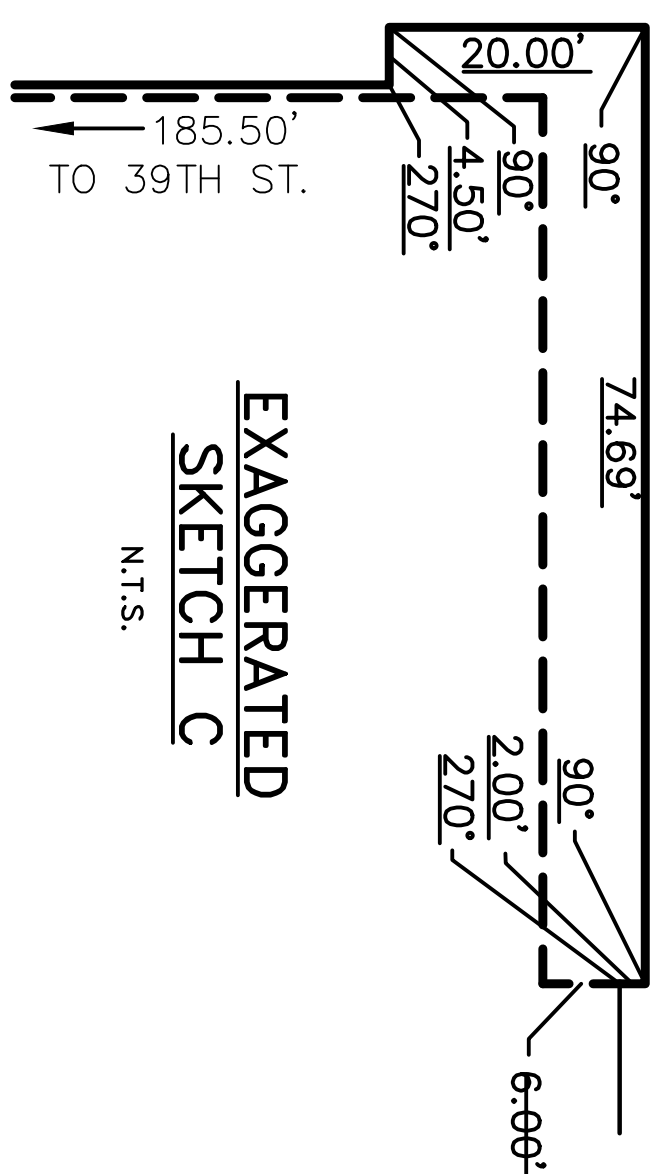








EXAGGERATED SKETCH C N.T.S.

EXAGGERATED SKETCH D N.T.S.




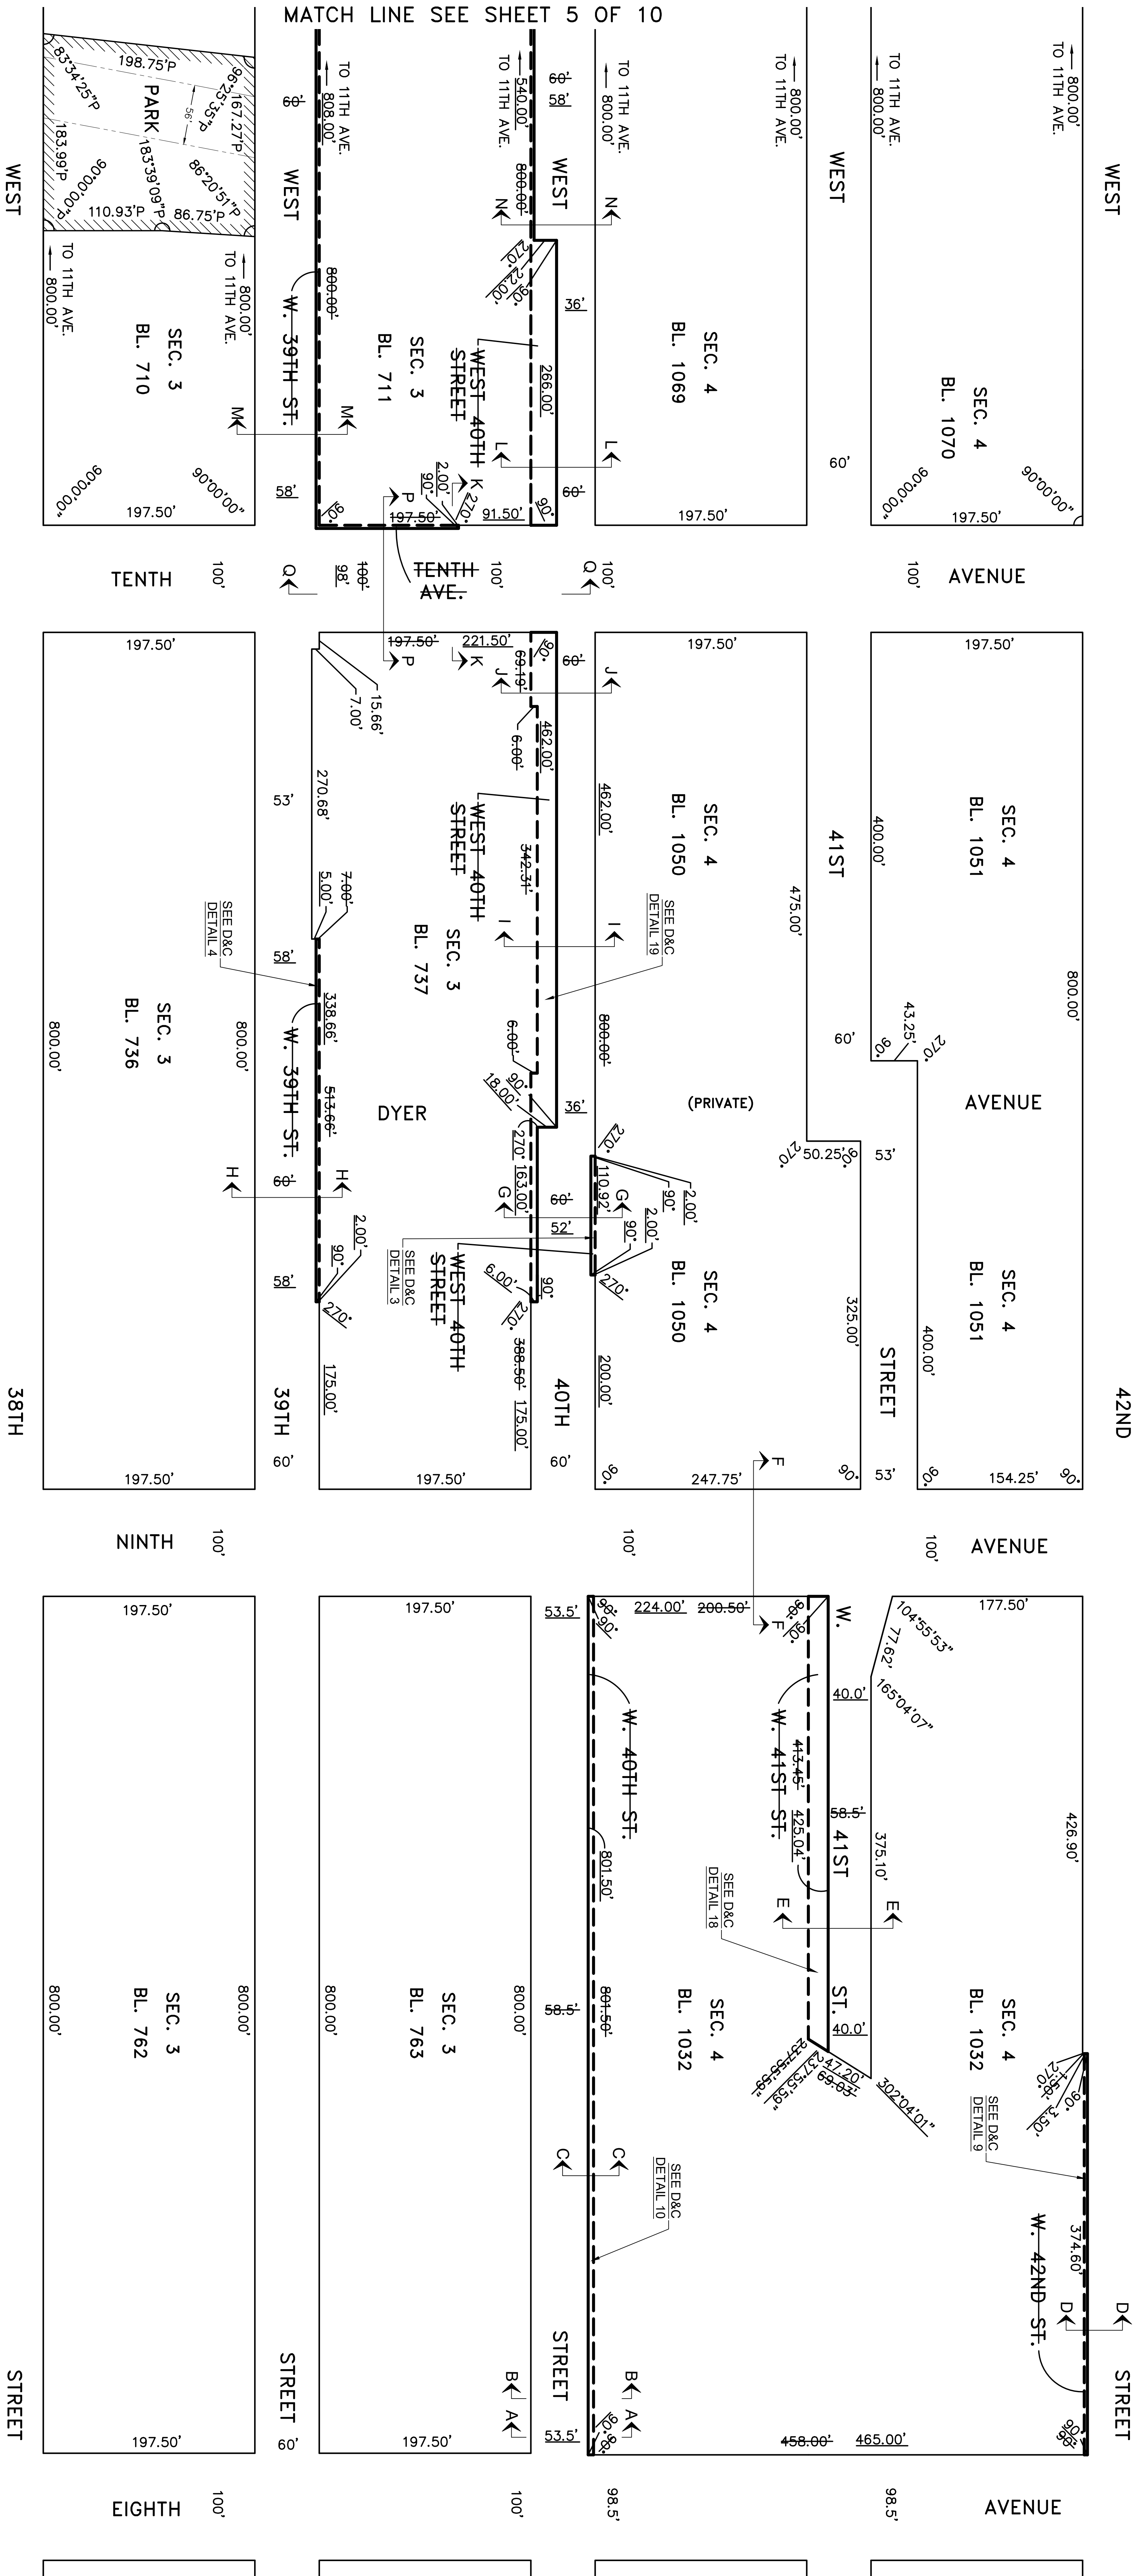


PLAN SHOWN AT ELEVATION +270.0

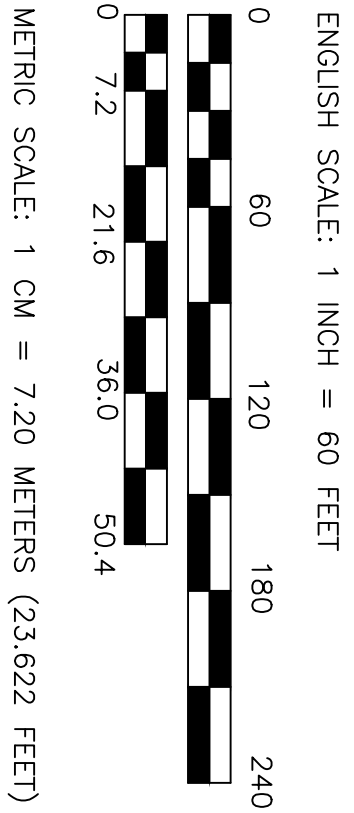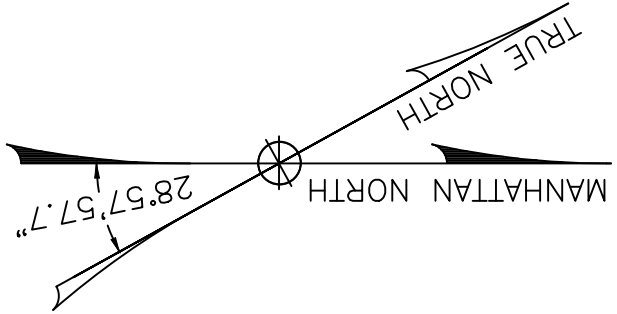

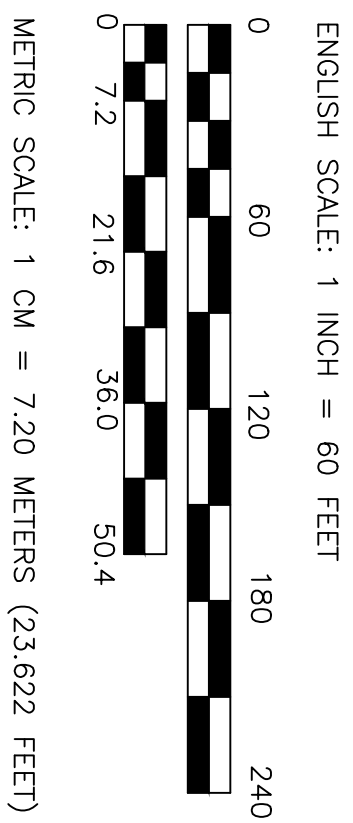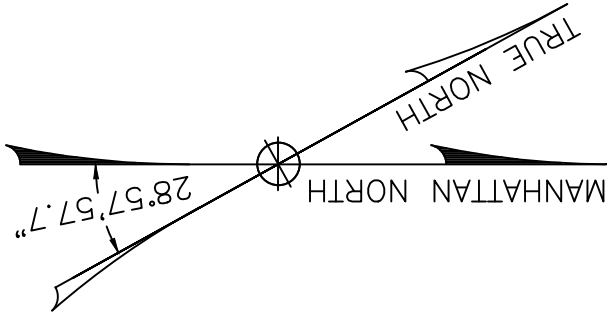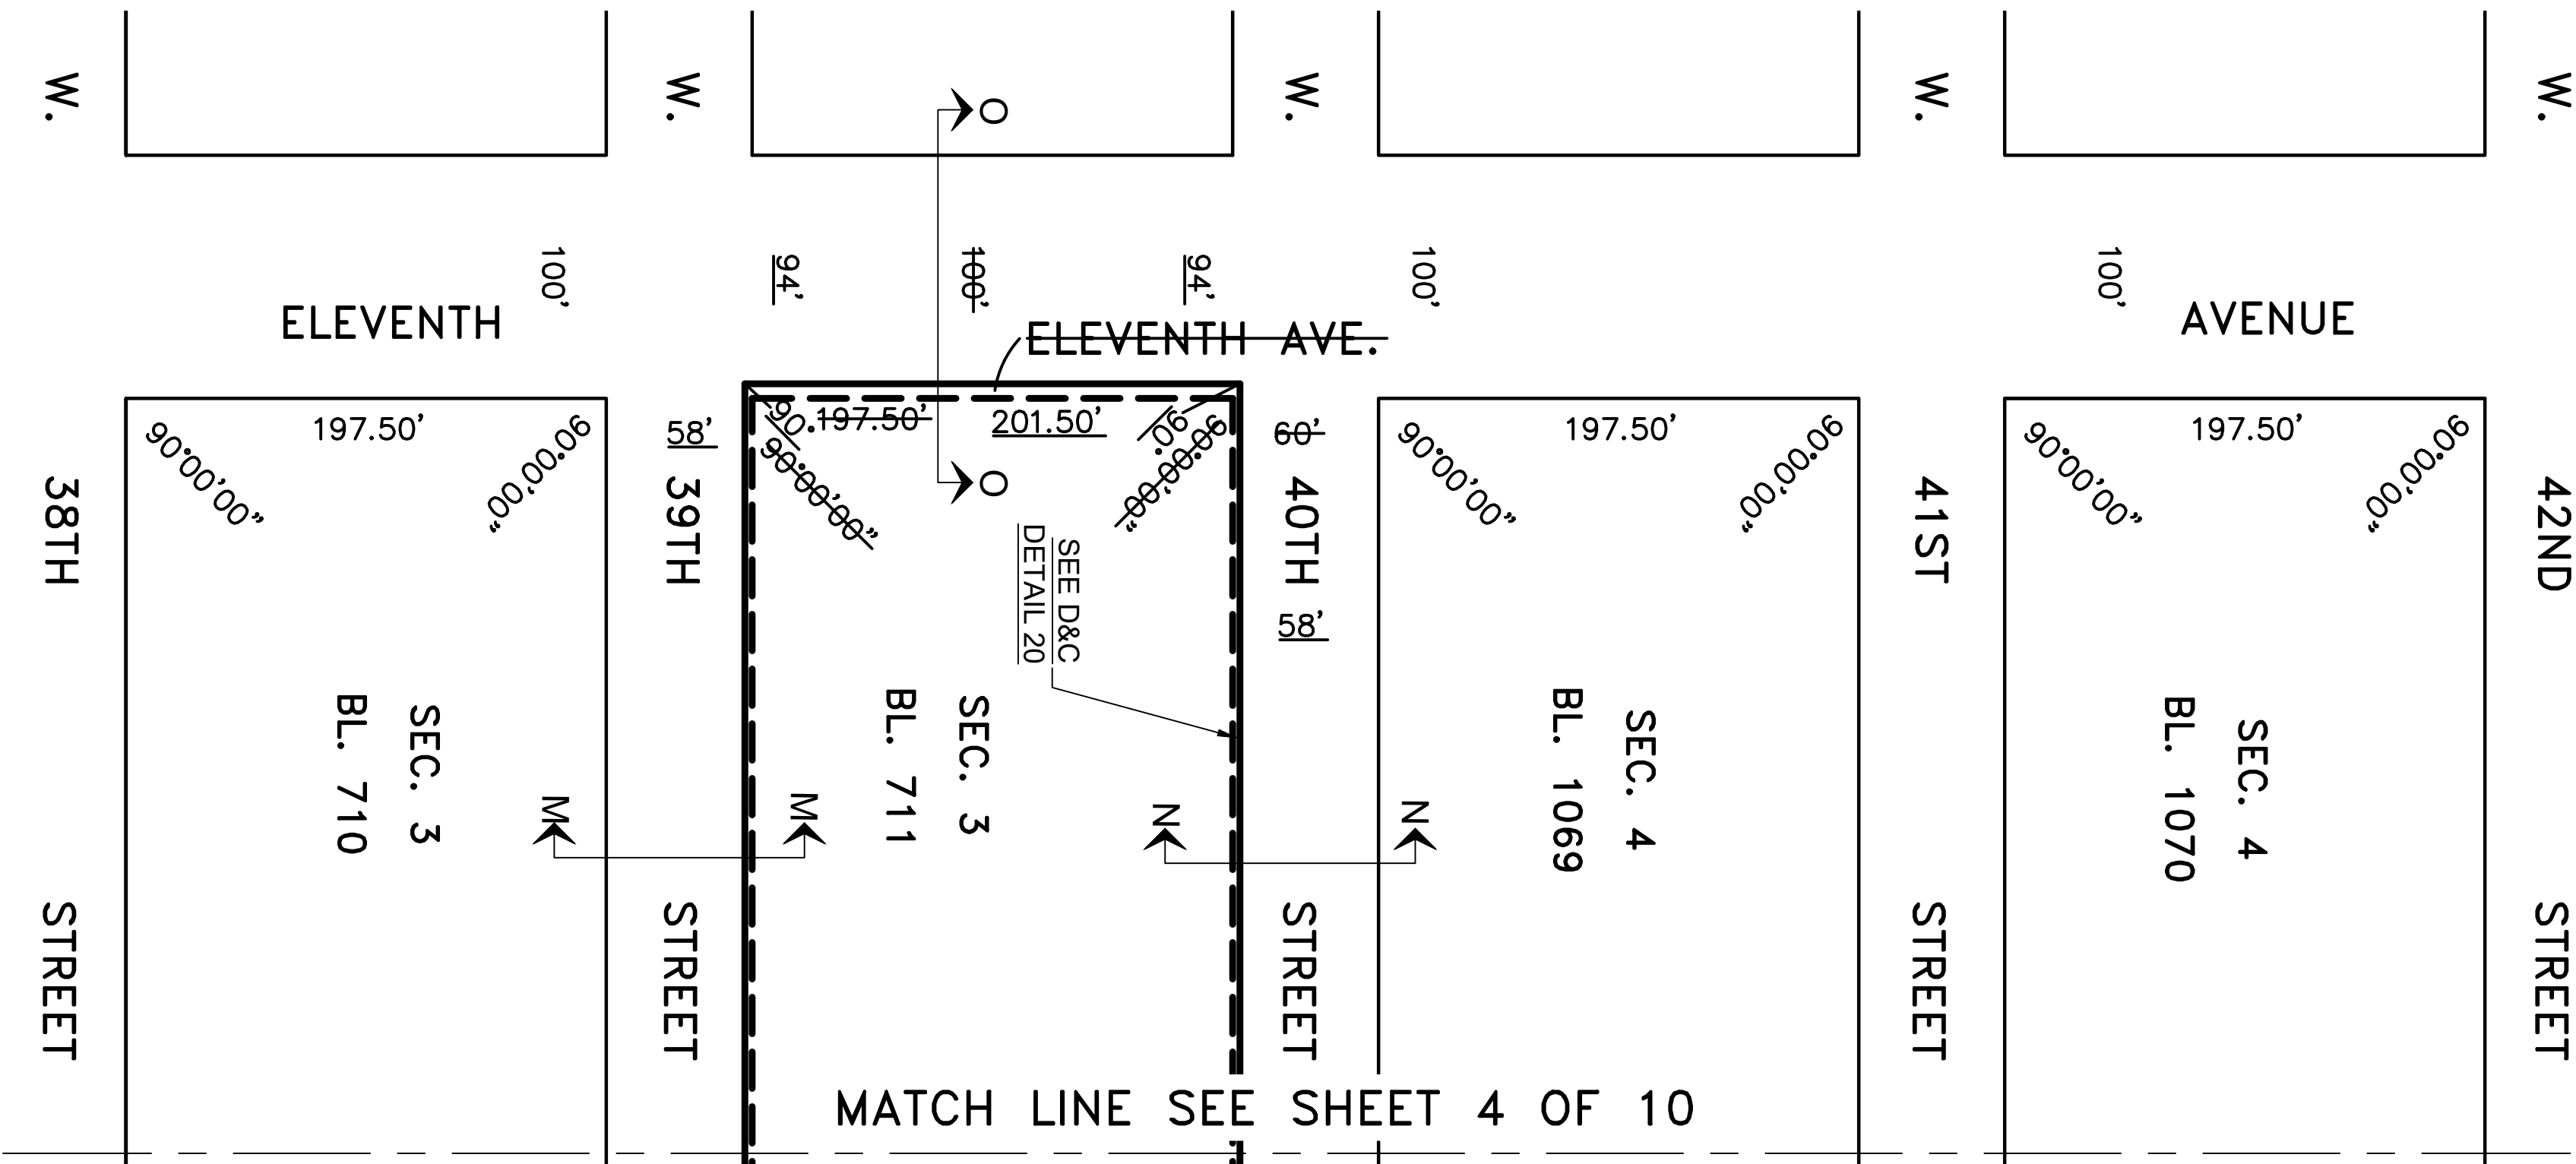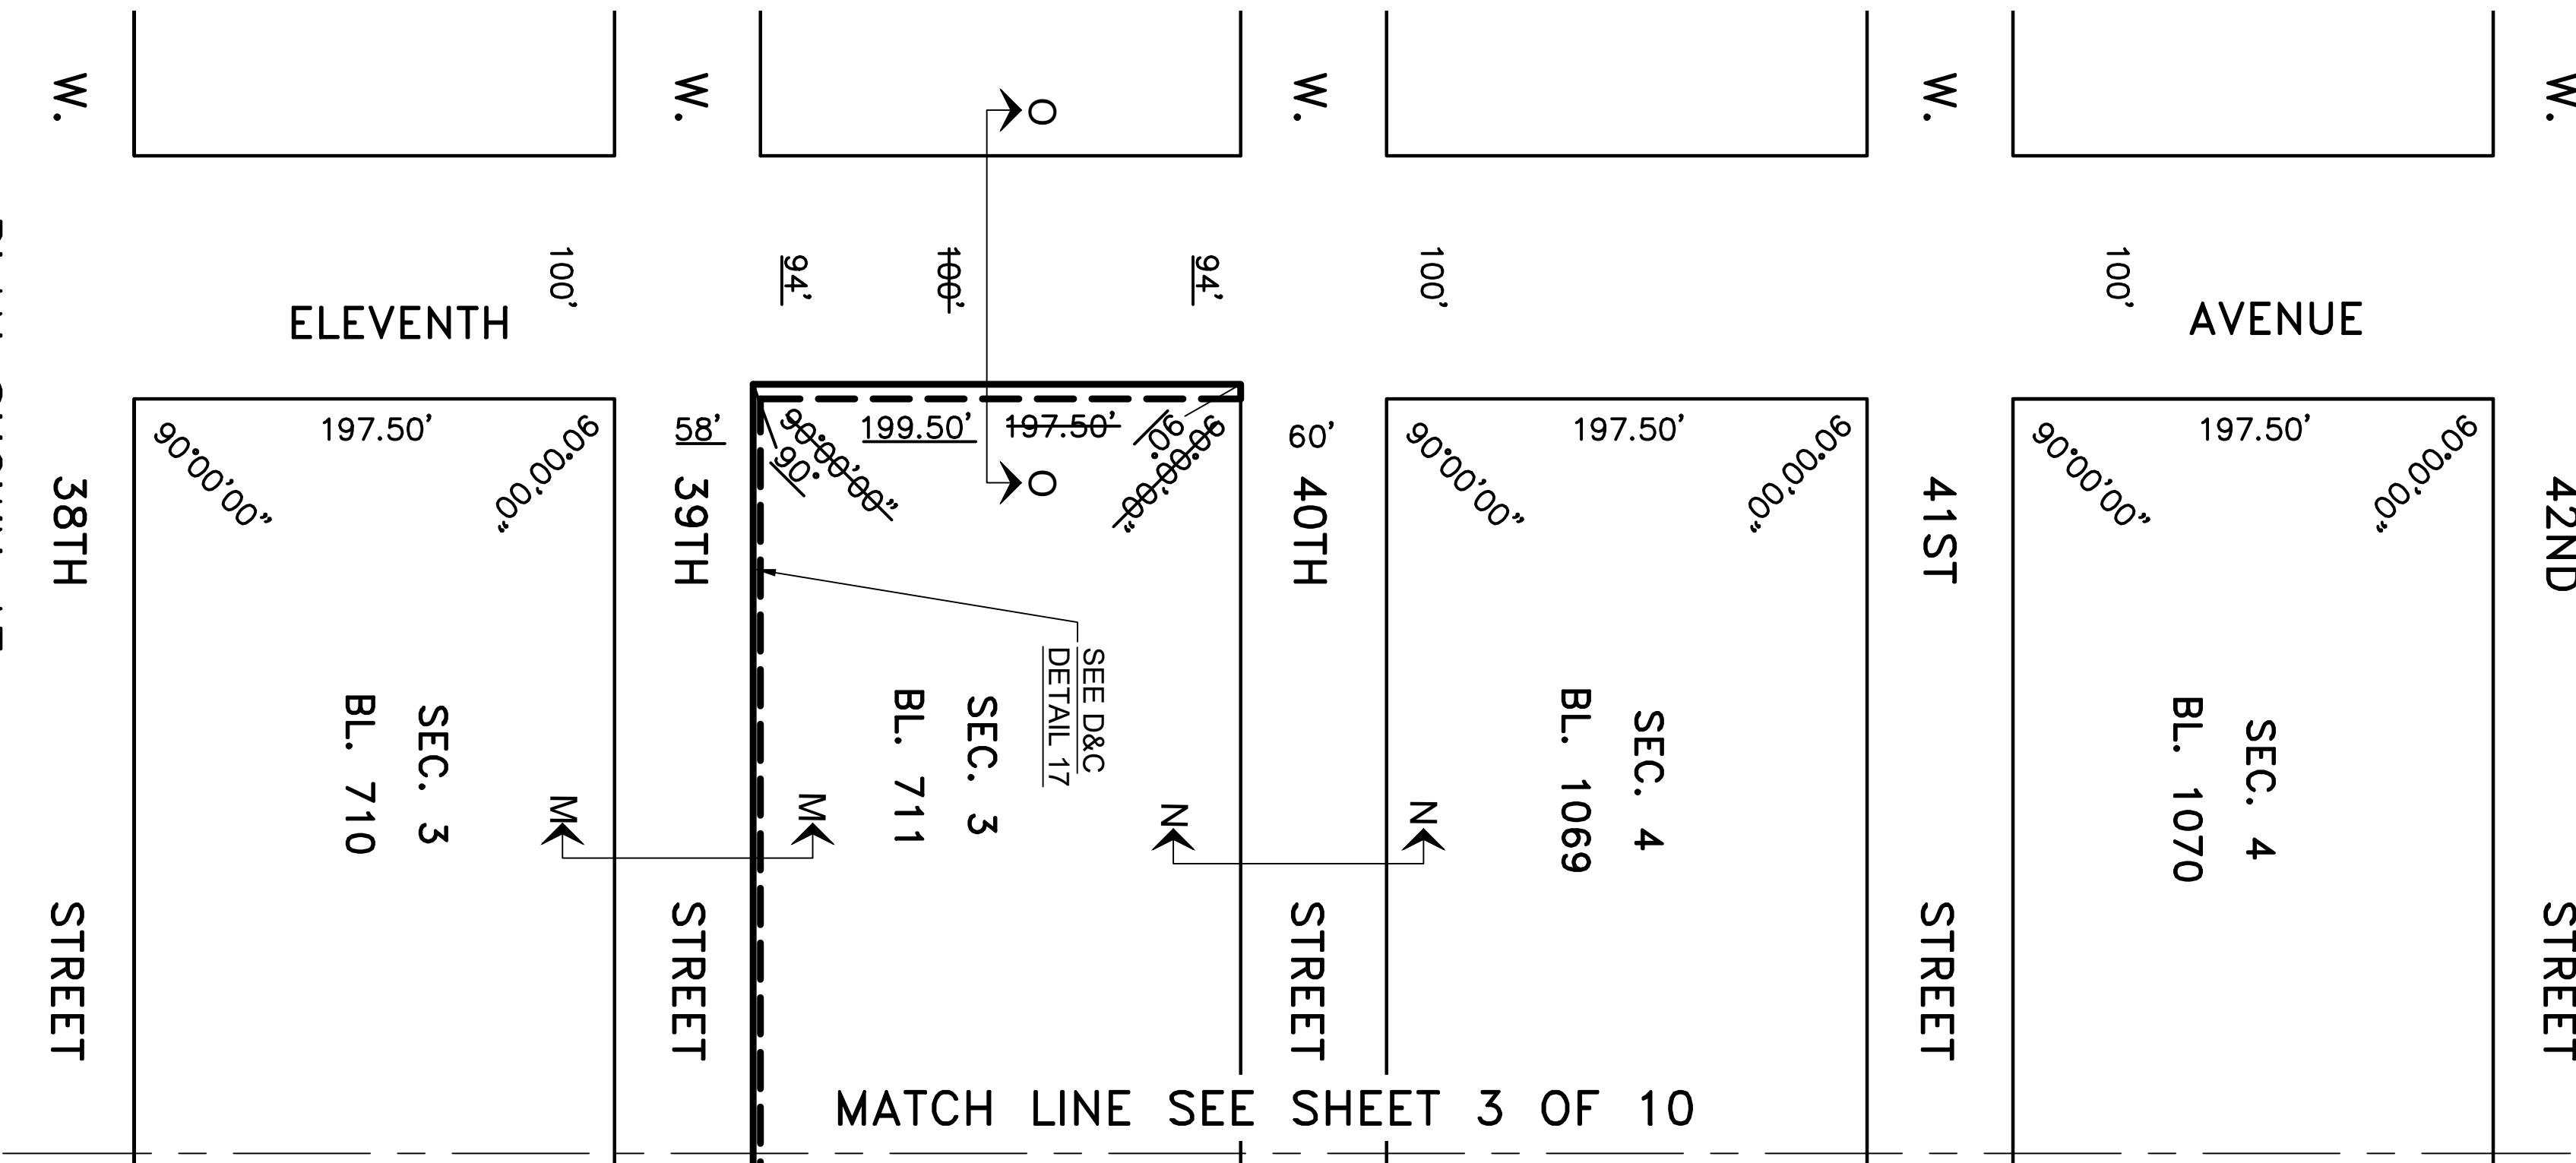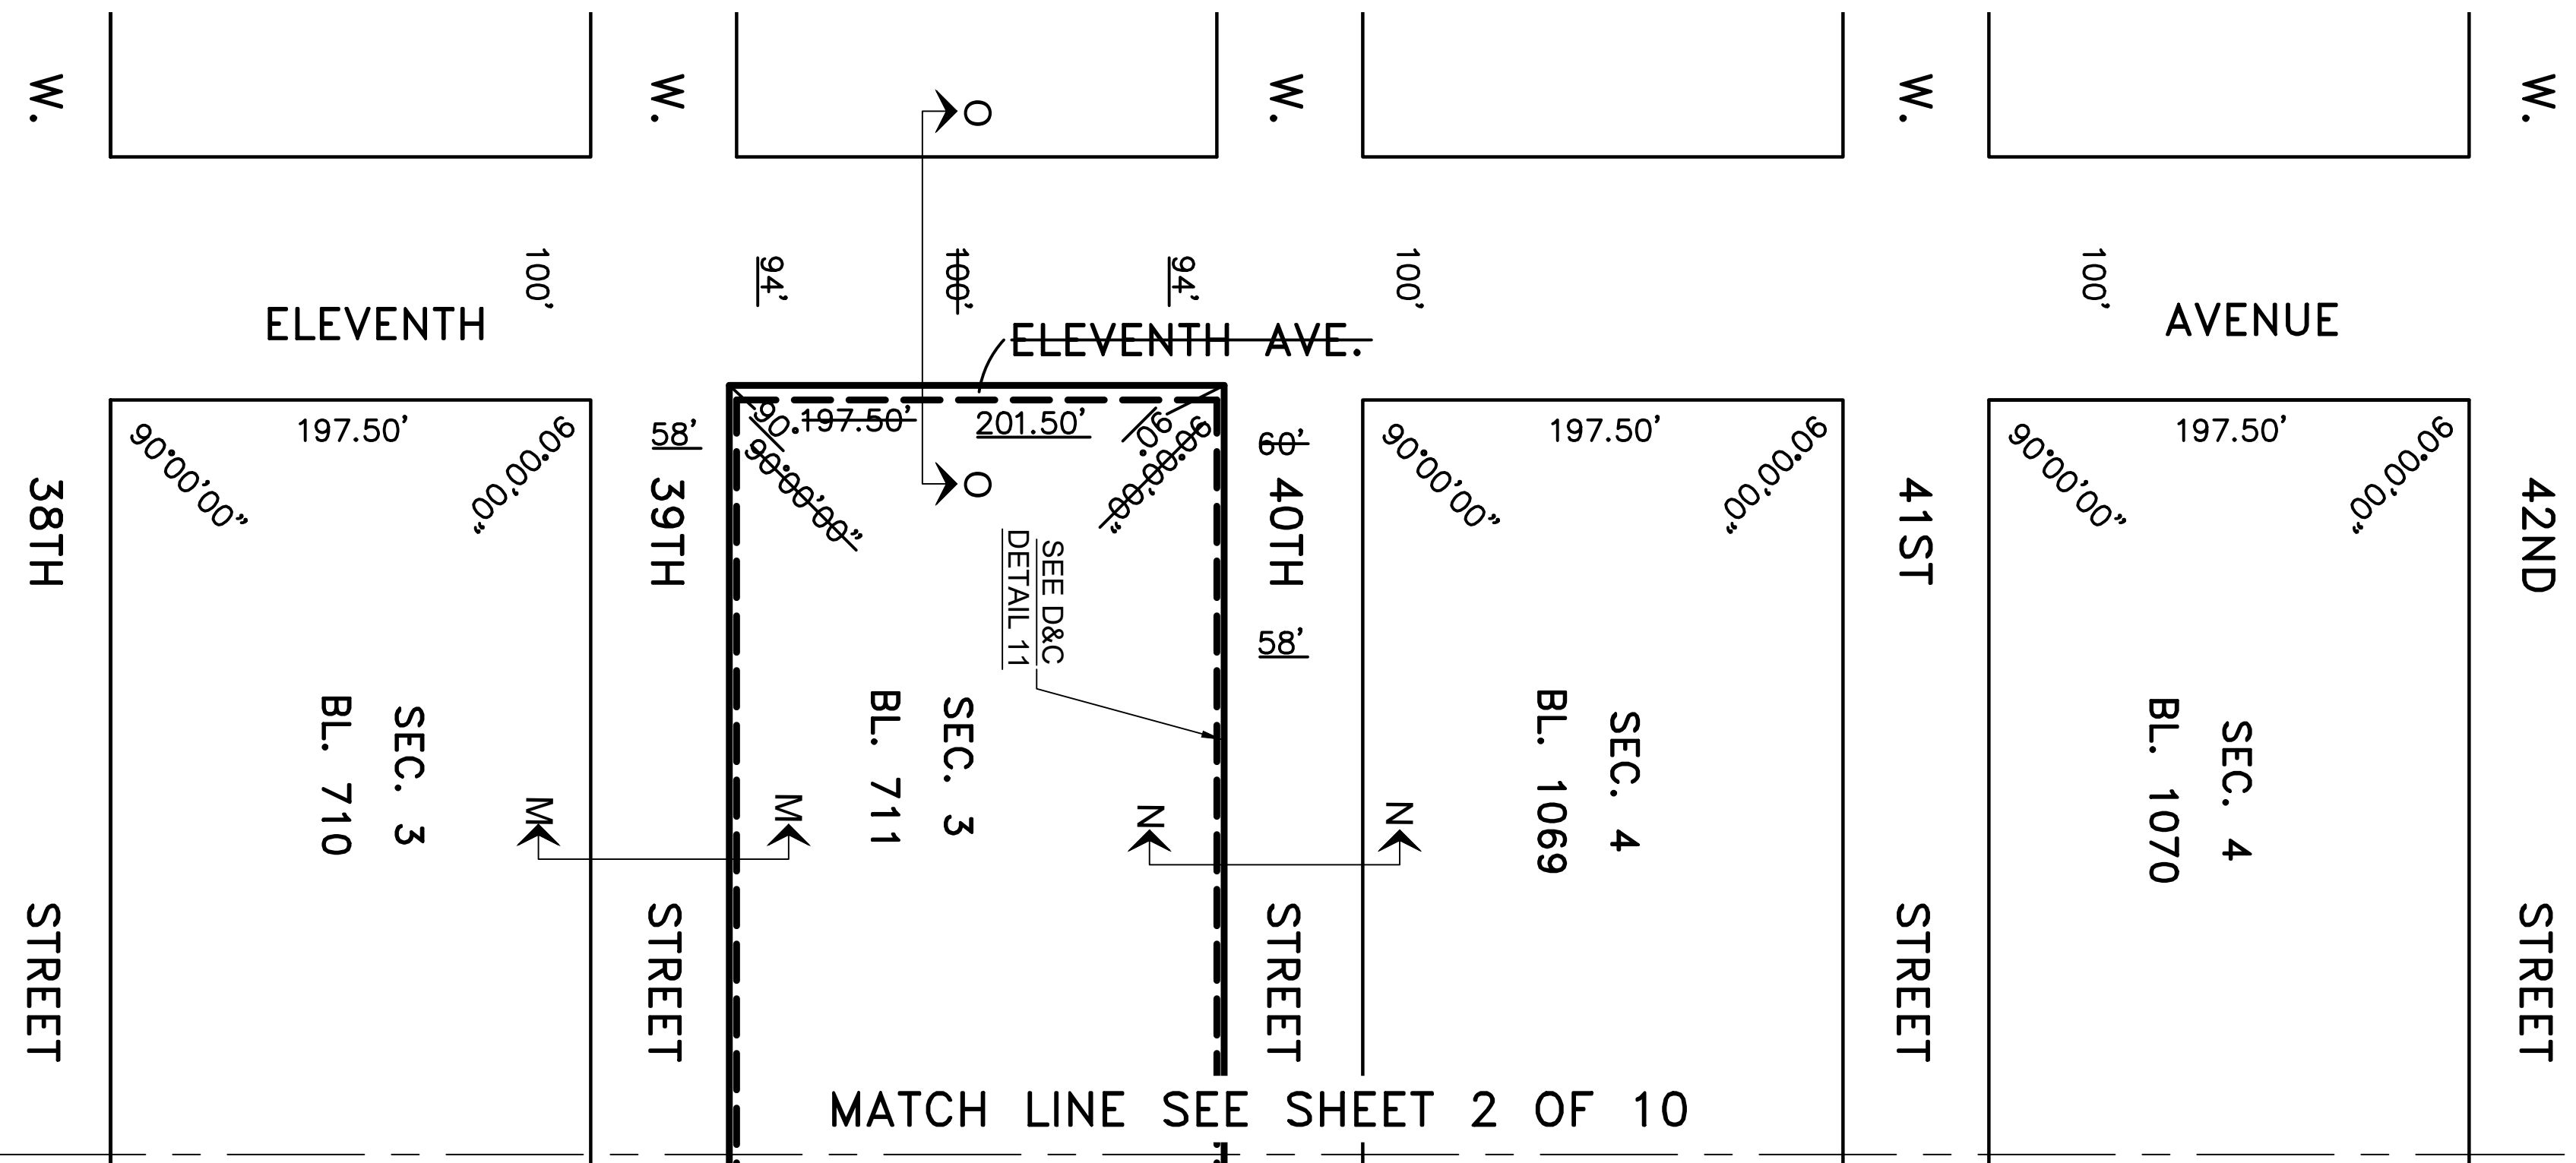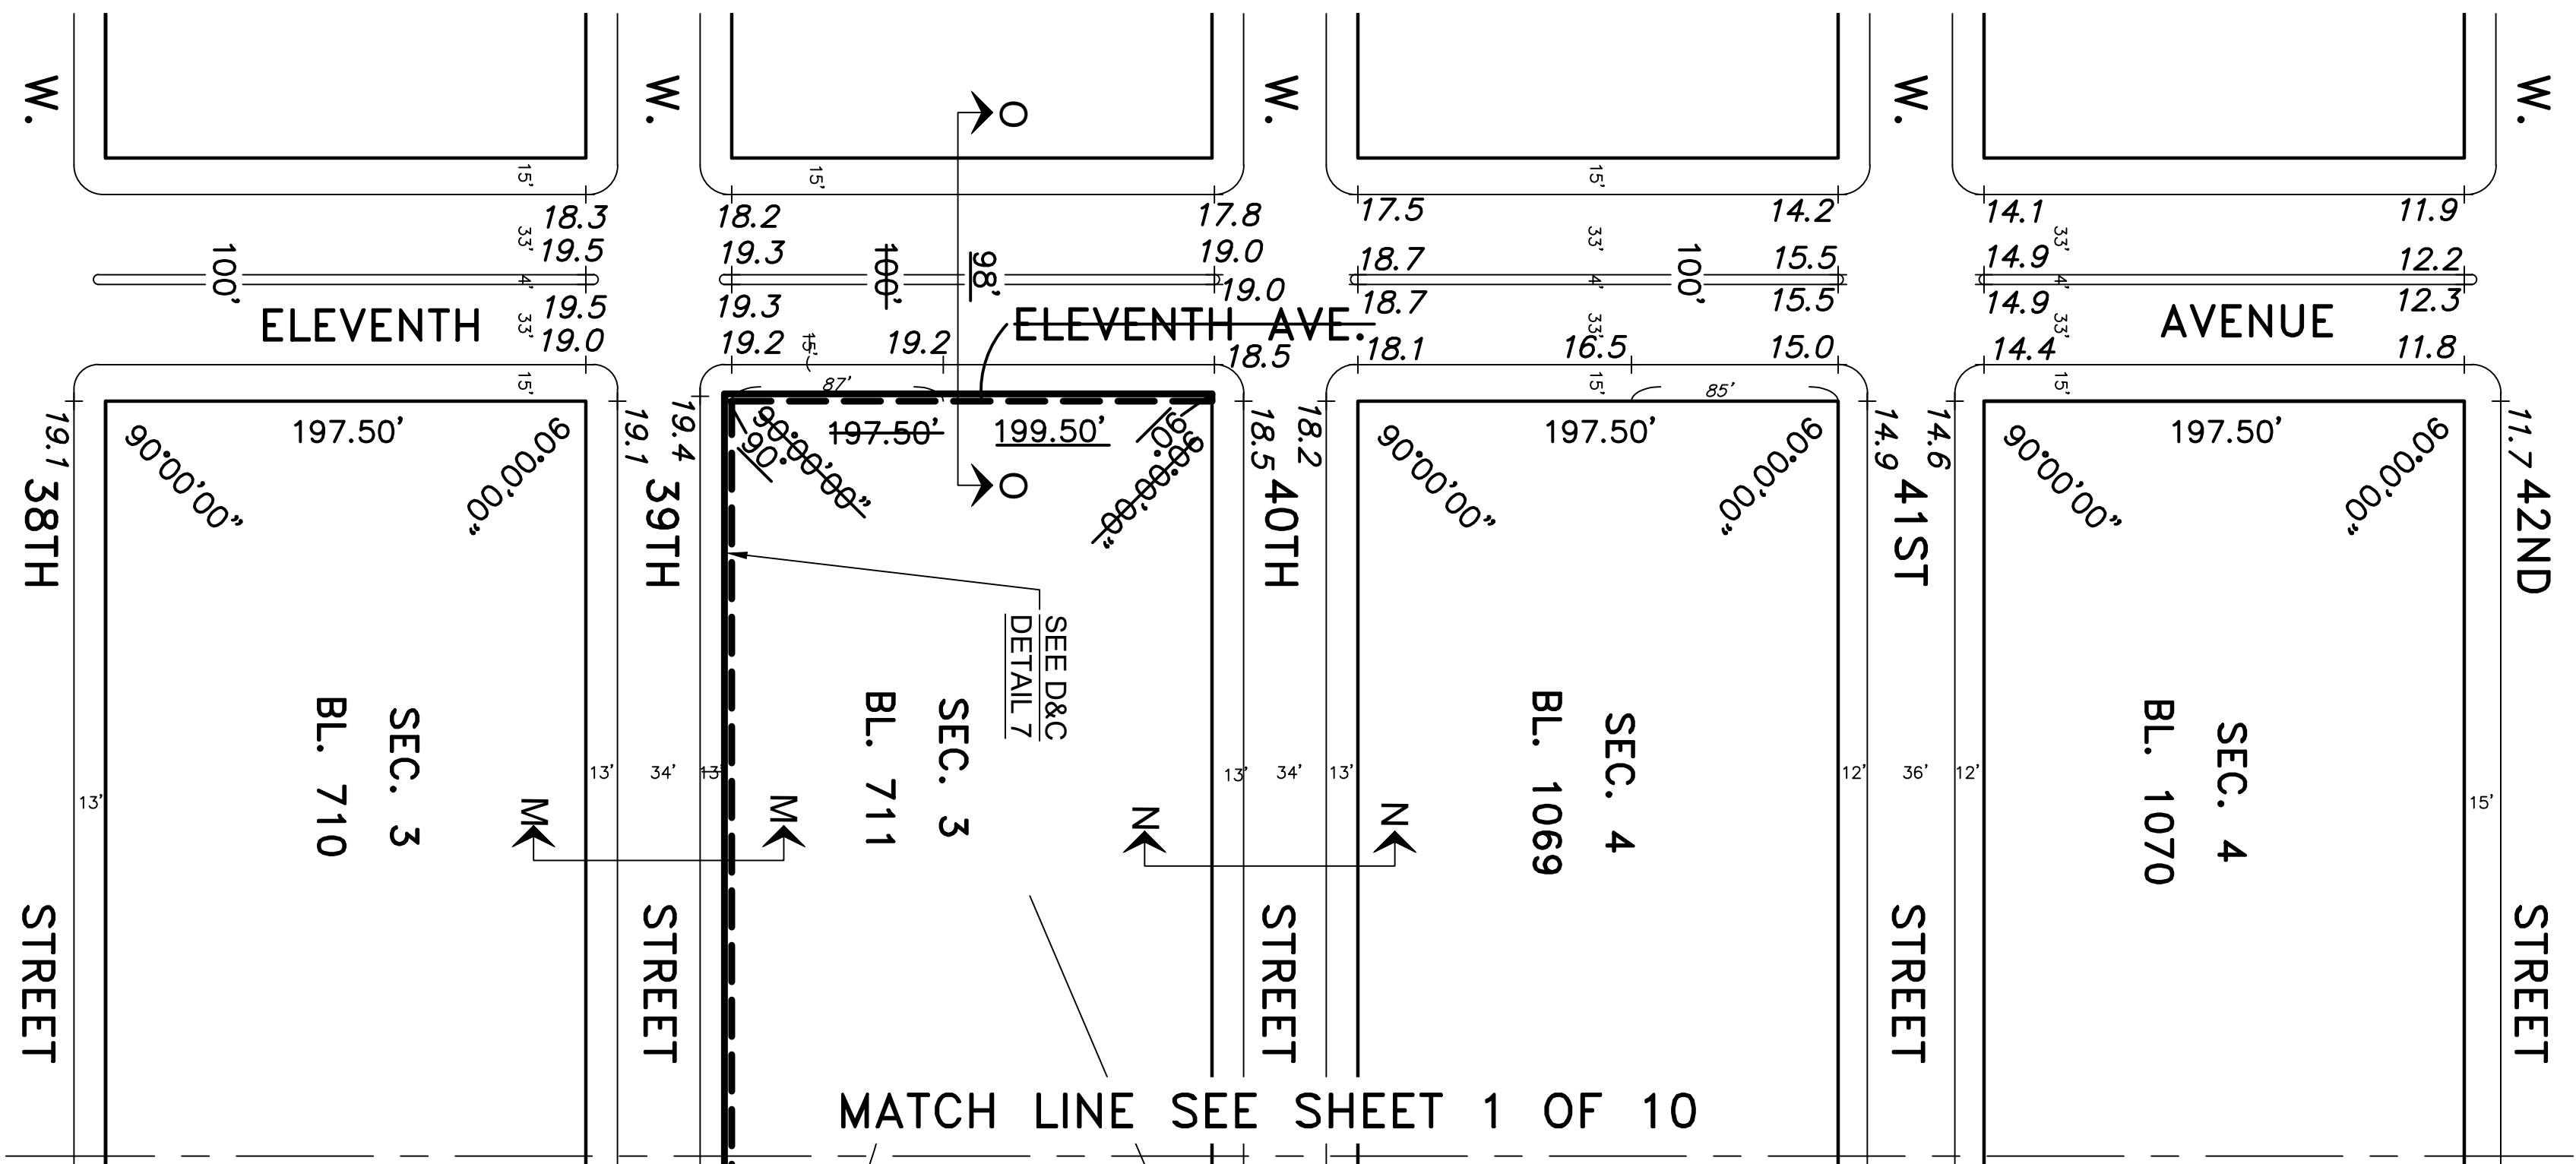

ELEVATIONS SHOWN ON THIS MAP ARE FOR TOP OF CURB AND ARE REFERRED TO THE DATUM OF THE TOPOGRAPHICAL BUREAU, BOROUGH OF MANHATTAN, WHICH IS 2.75 FEET ABOVE THE USCG&G SURVEY DATUM, MEAN SEA LEVEL, SANDY HOOK, NEW JERSEY.

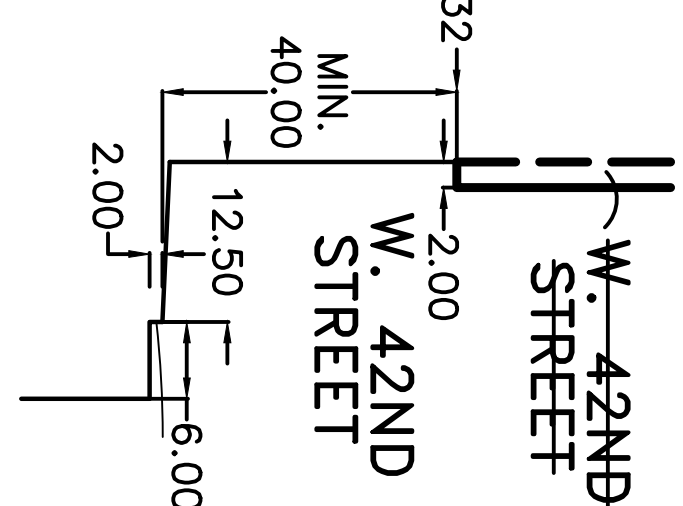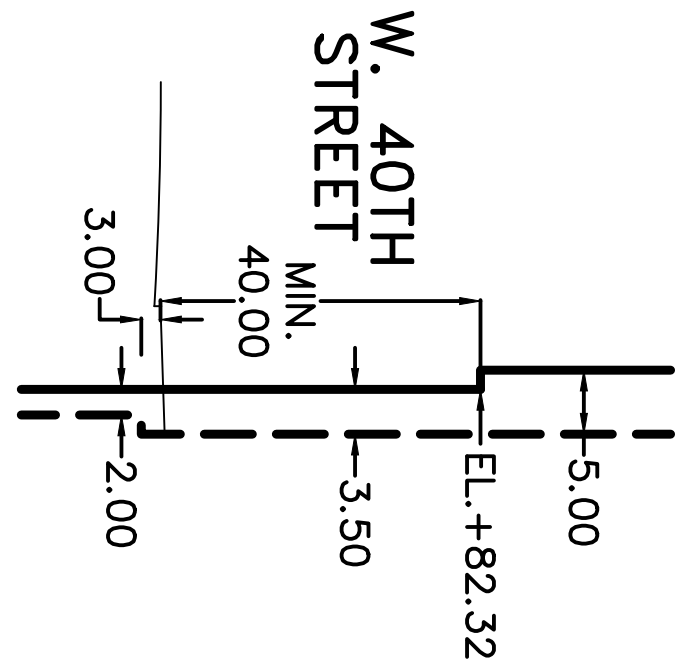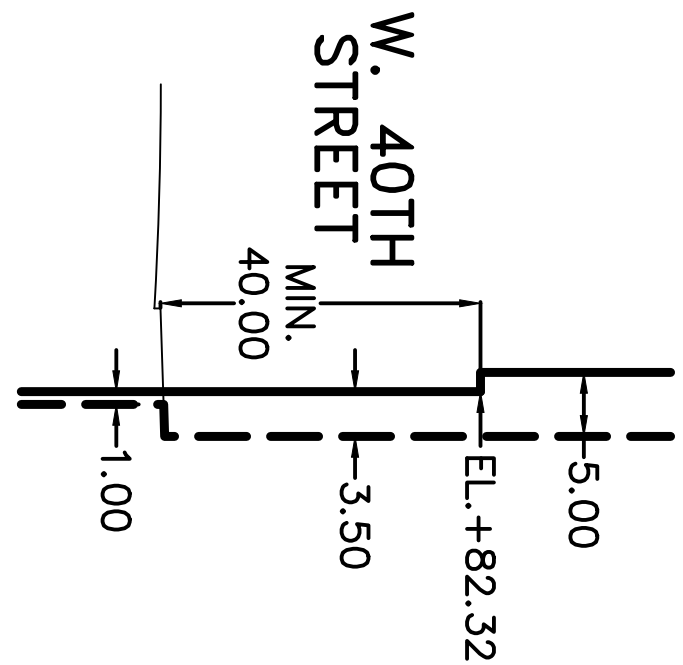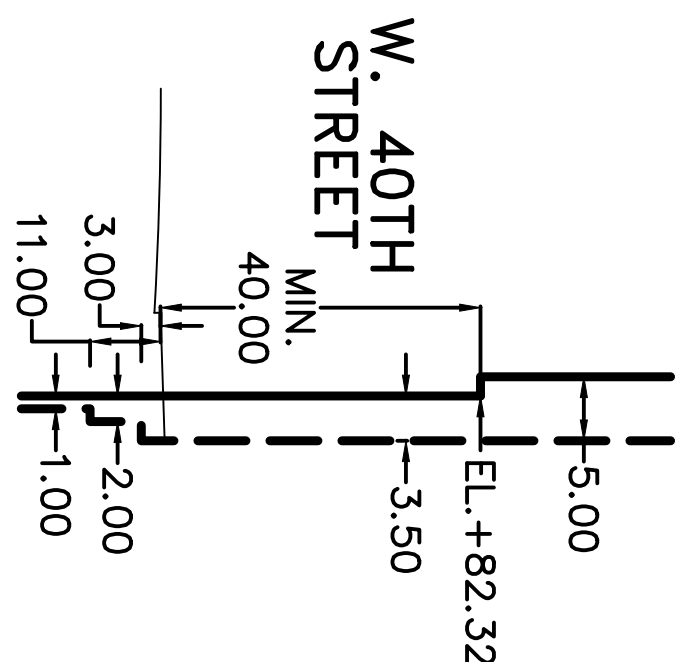


SECTION A-A
N.T.S.

SECTION B-B
N.T.S.

SECTION C-C
N.T.S.



SECTION D-D
N.T.S.

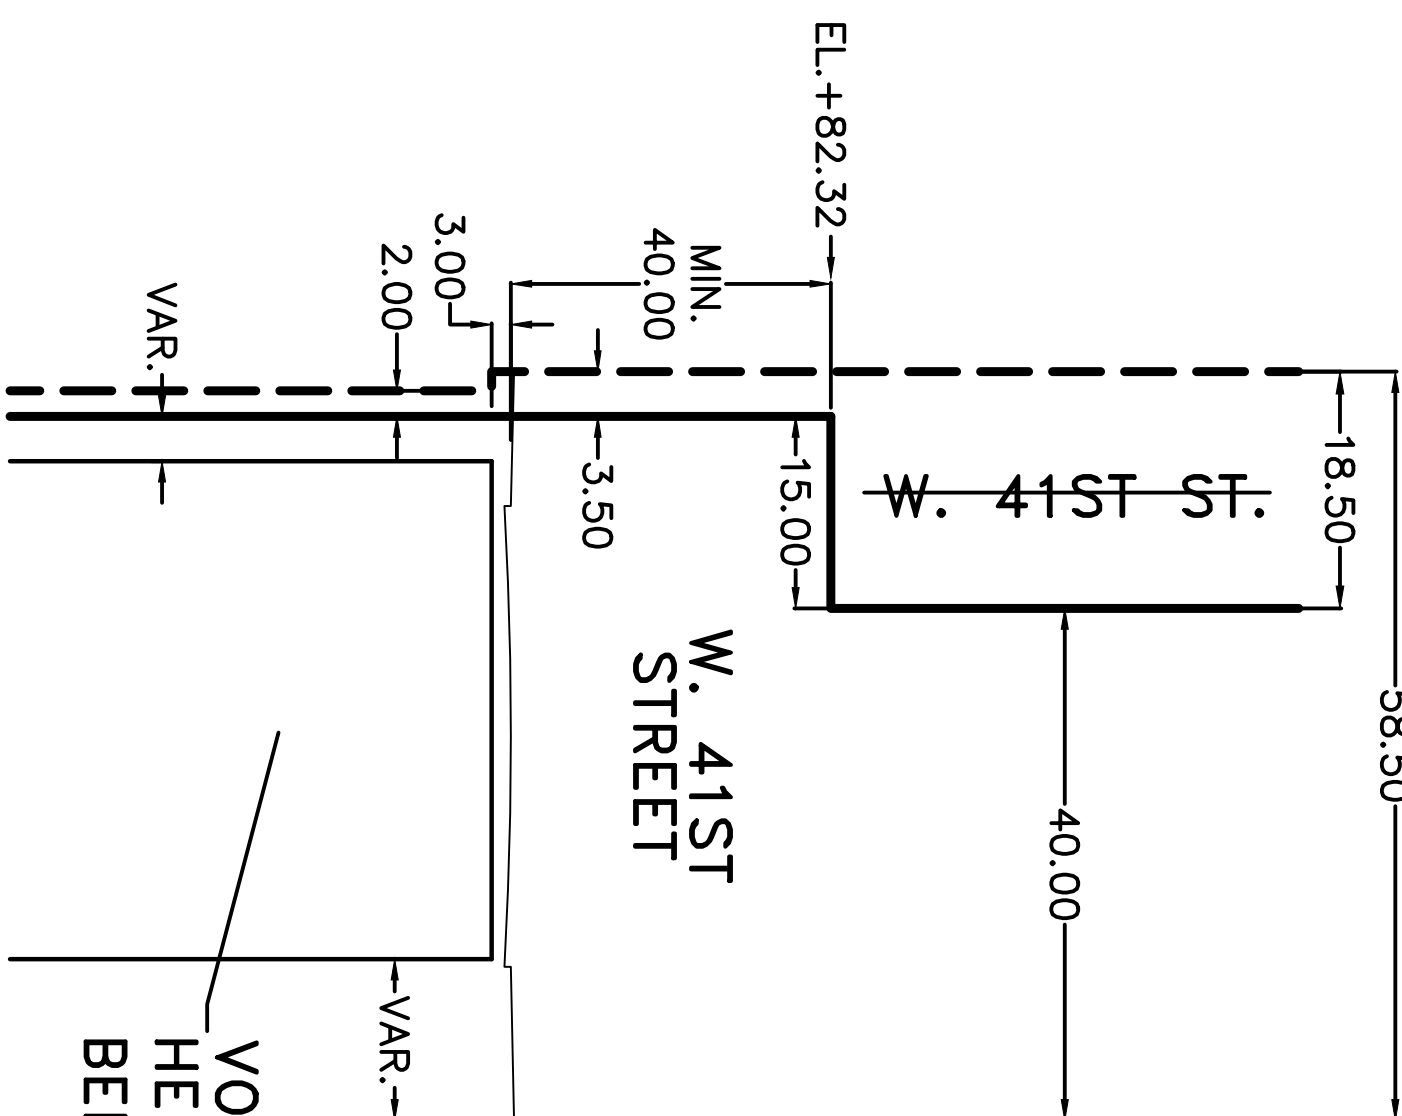



SECTION E-E
TYPICAL CROSS SECTION OF
VOLUME TO BE DEMAPPED
OF WEST 41ST STREET
N.T.S.

VOLUME OF W. 41ST ST.
HERETOFORE ELIMINATED
BELOW A PLANE


SECTION F-F
TYPICAL CROSS SECTION OF
AERIAL VOLUME TO BE DEMAPPED
ABOVE 9TH AVENUE
N.T.S.

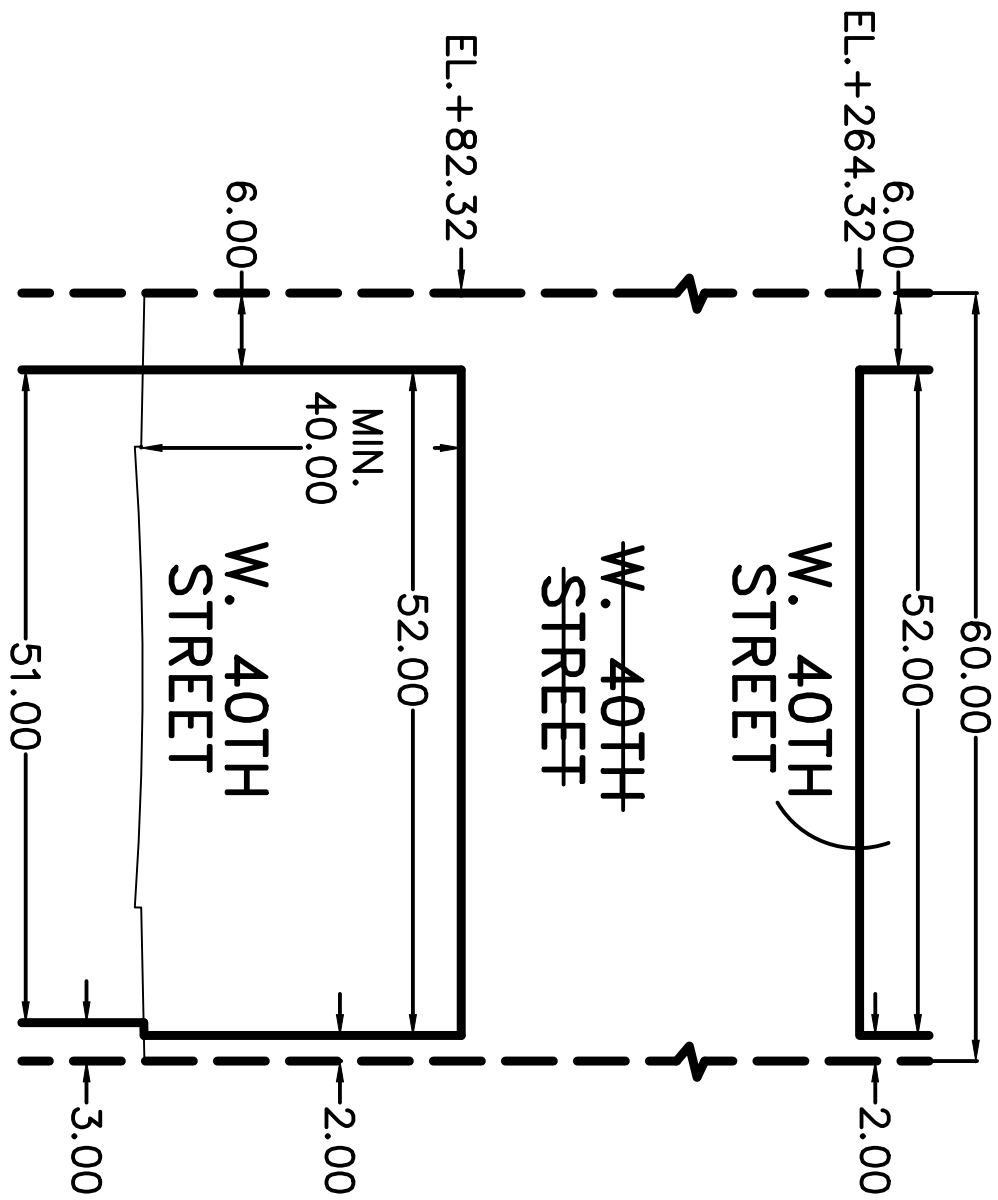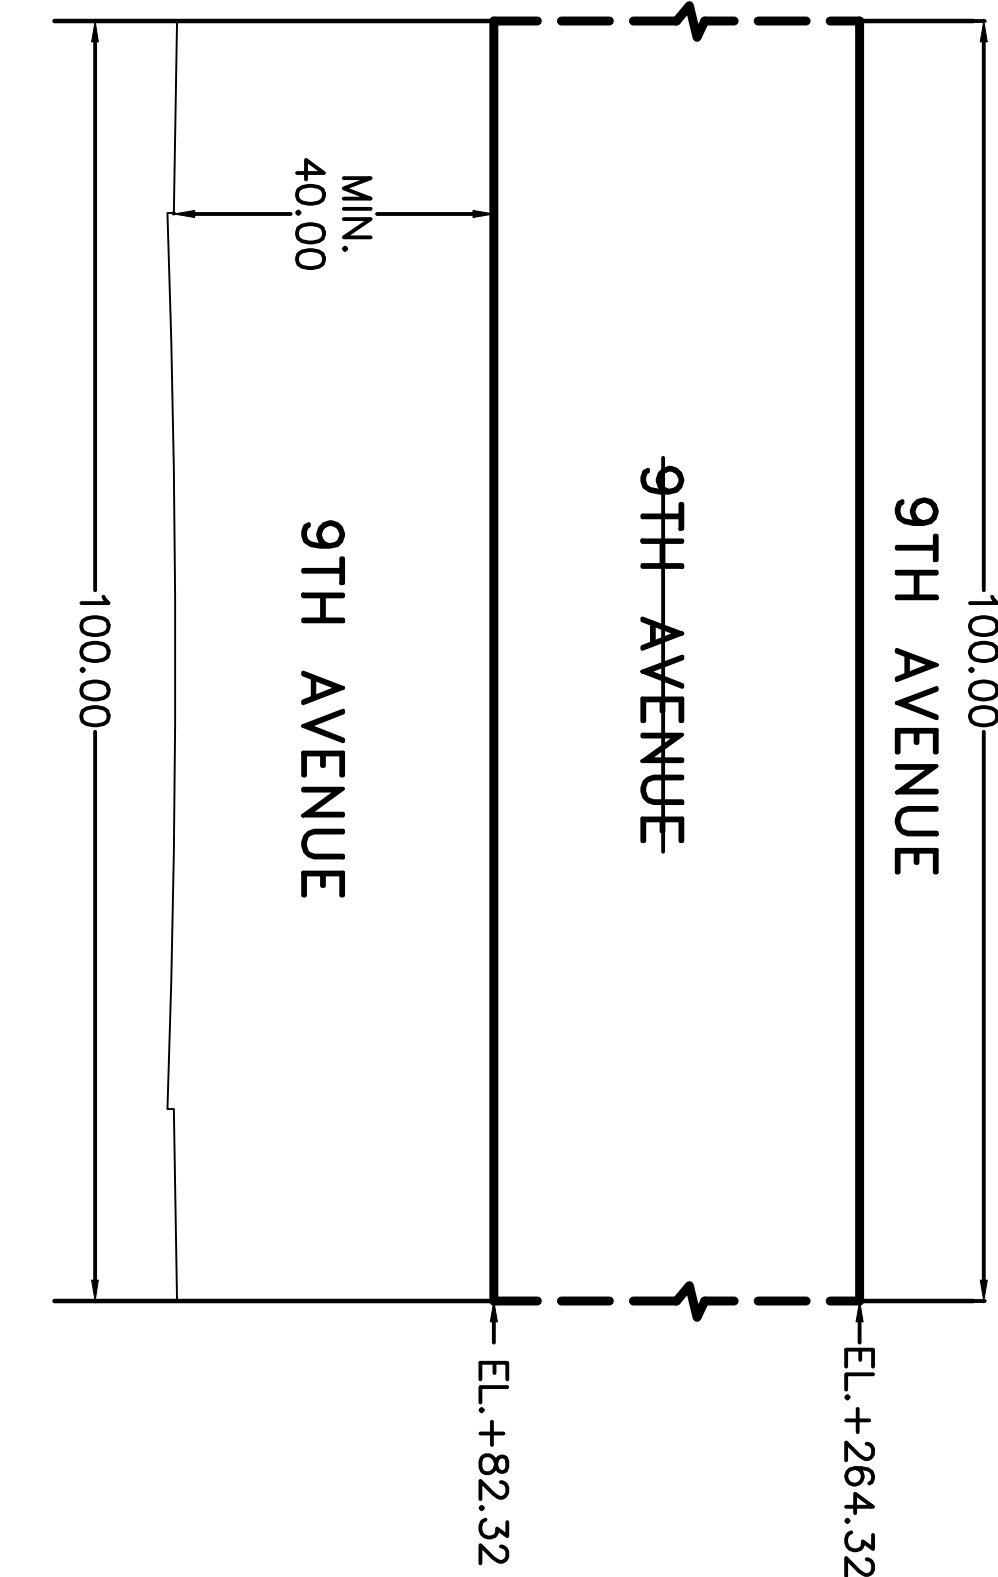


SECTION H-H
TYPICAL CROSS SECTION OF
VOLUME TO BE DEMAPPED
OF WEST 39TH STREET
N.T.S.

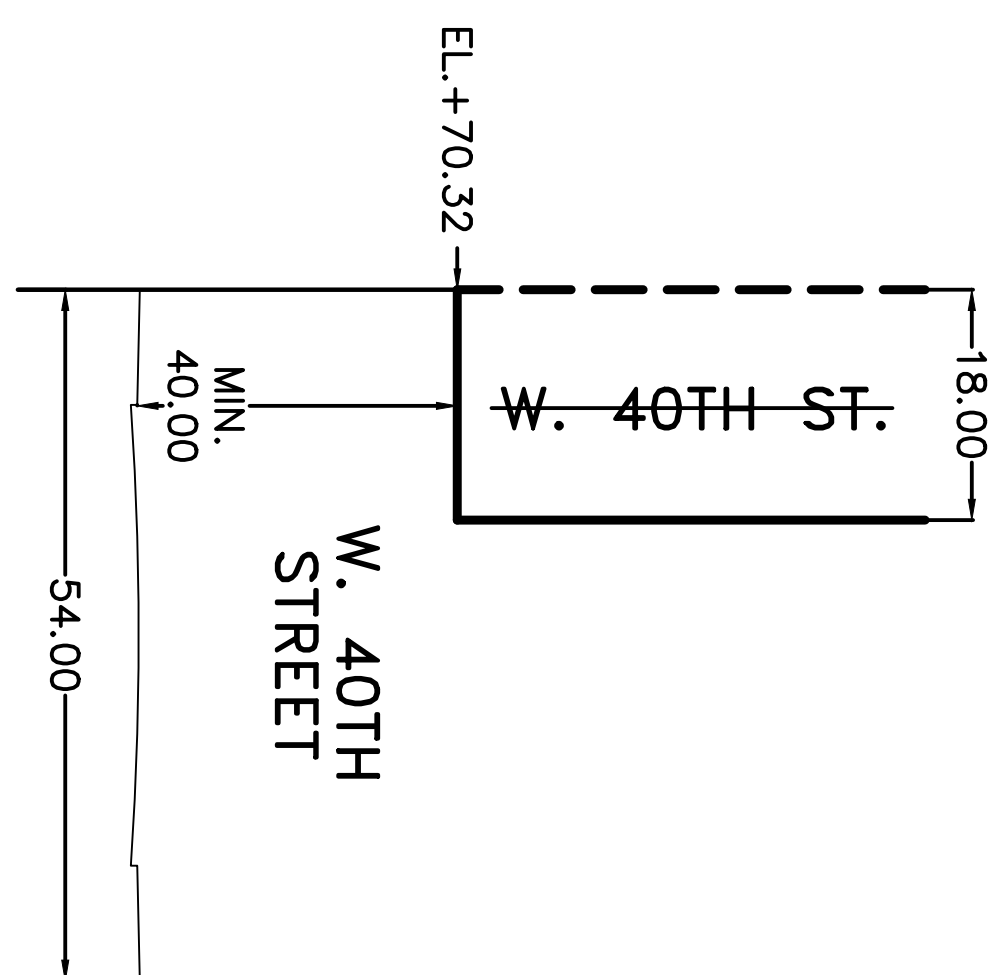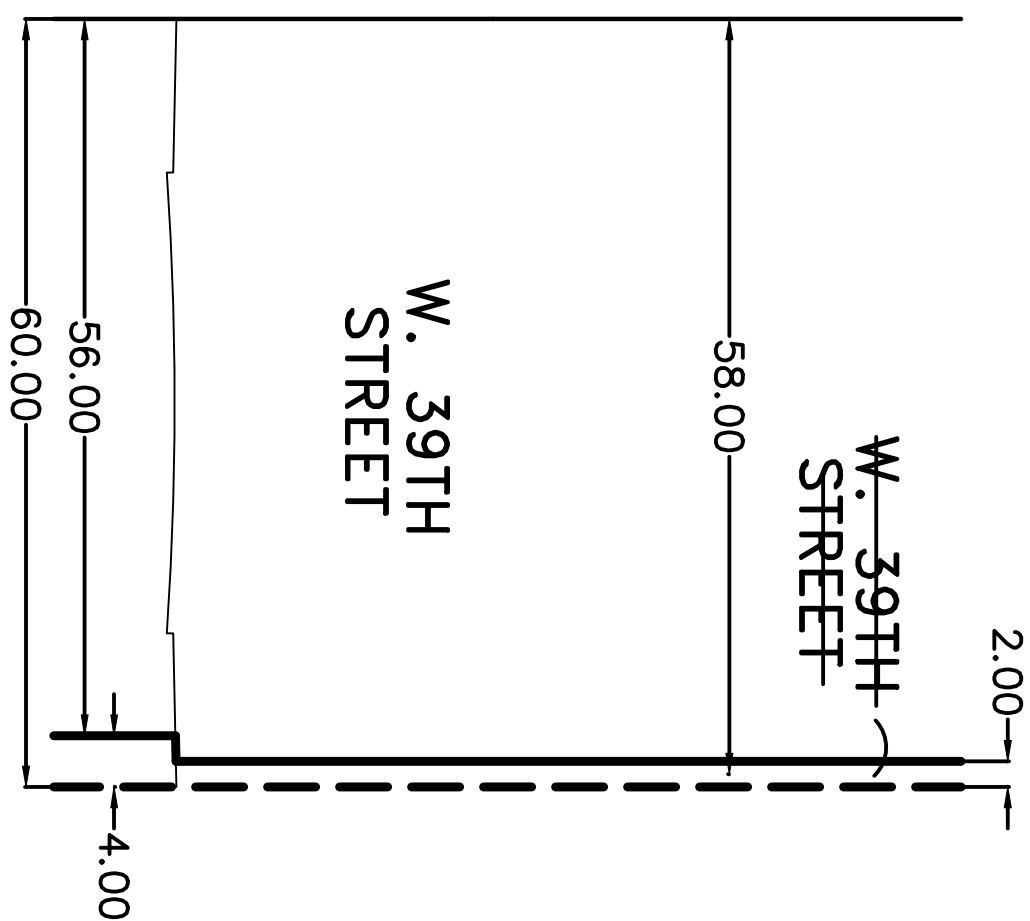


SECTION J-J
TYPICAL CROSS SECTION OF
AERIAL VOLUME TO BE DEMAPPED
ABOVE WEST 40TH STREET
N.T.S.

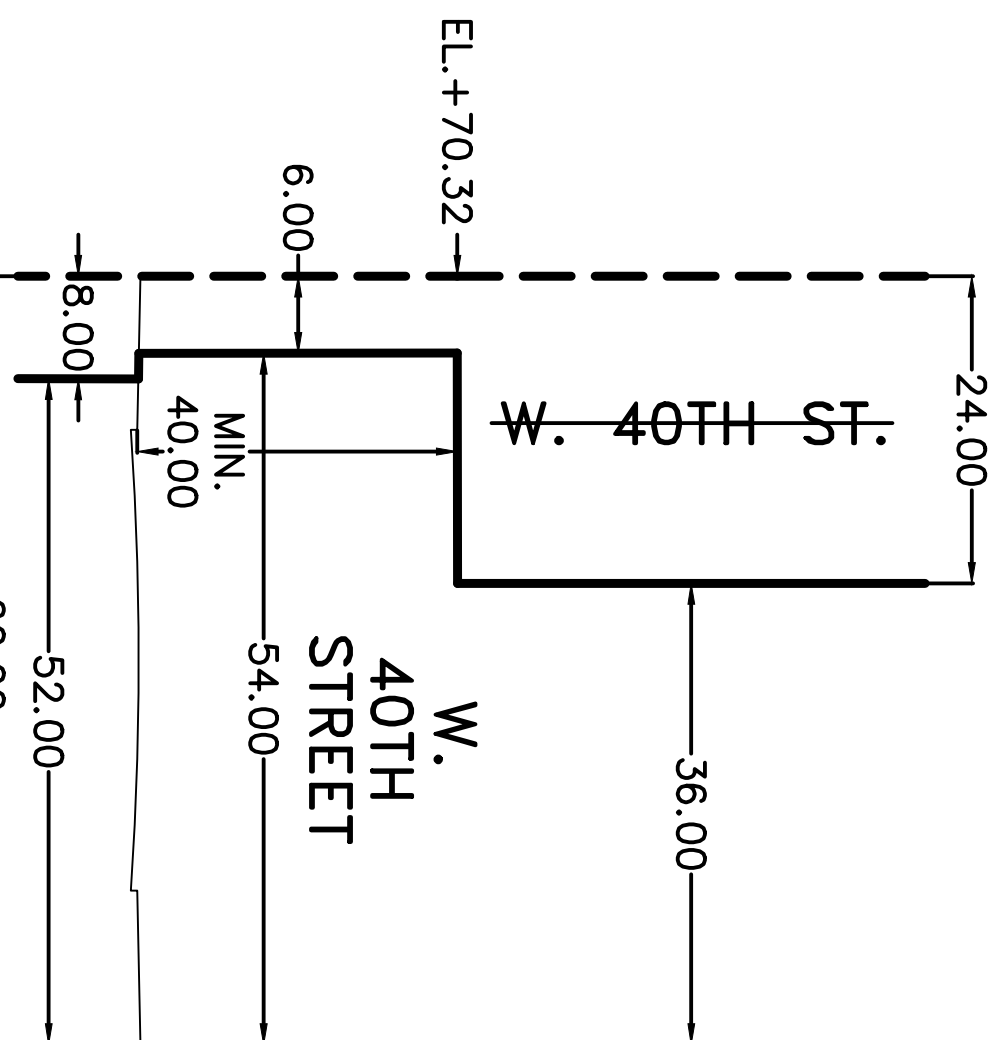


SECTION K-K
TYPICAL CROSS SECTION OF
VOLUME TO BE DEMAPPED
OF WEST 40TH STREET
N.T.S.

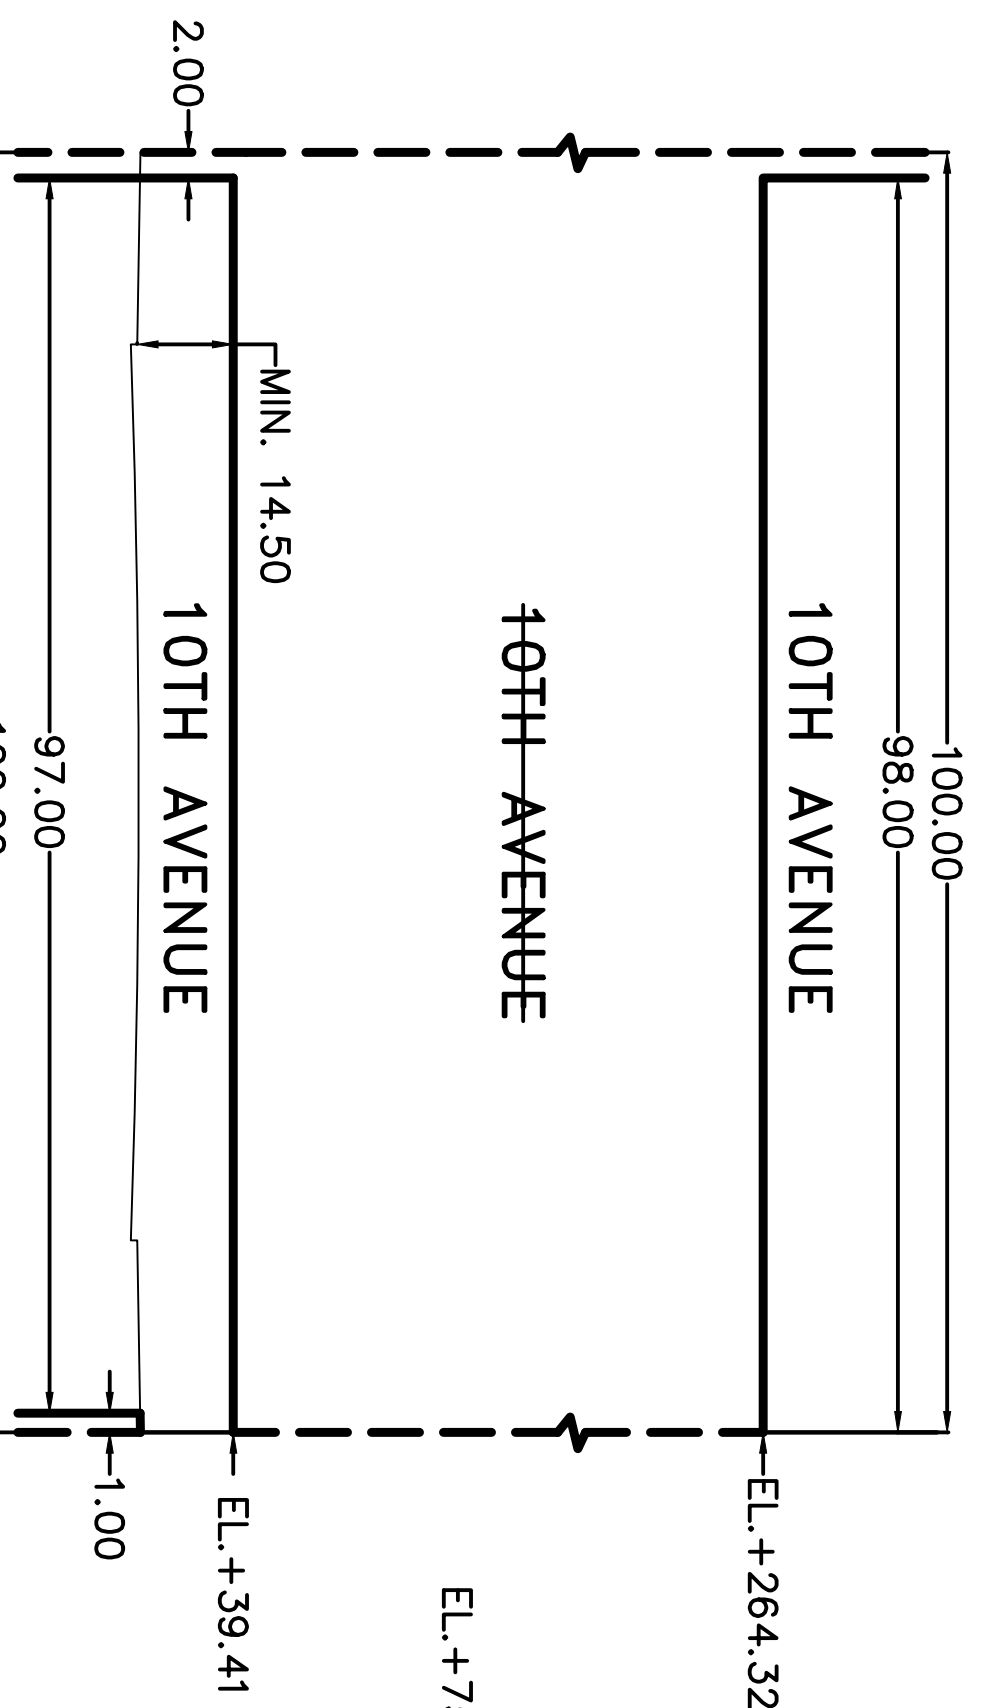


SECTION L-L
TYPICAL CROSS SECTION OF
VOLUME TO BE DEMAPPED
OF 10TH AVENUE
N.T.S.

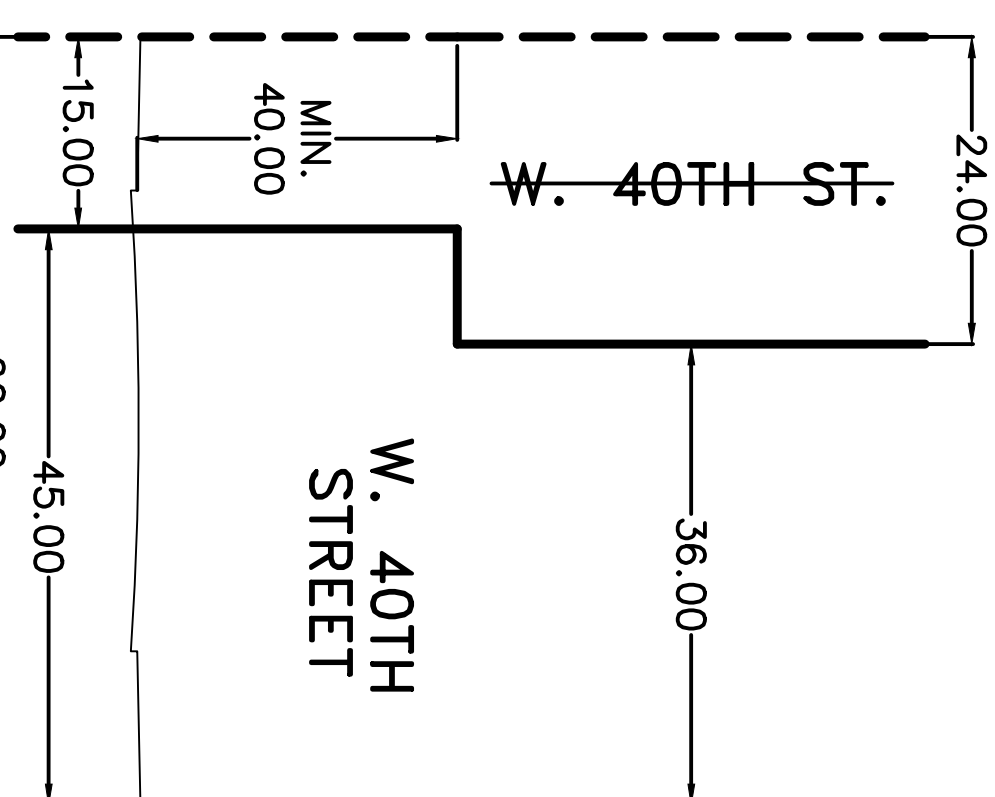


SECTION M-M
TYPICAL CROSS SECTION OF
VOLUME TO BE DEMAPPED
OF WEST 40TH STREET
N.T.S.

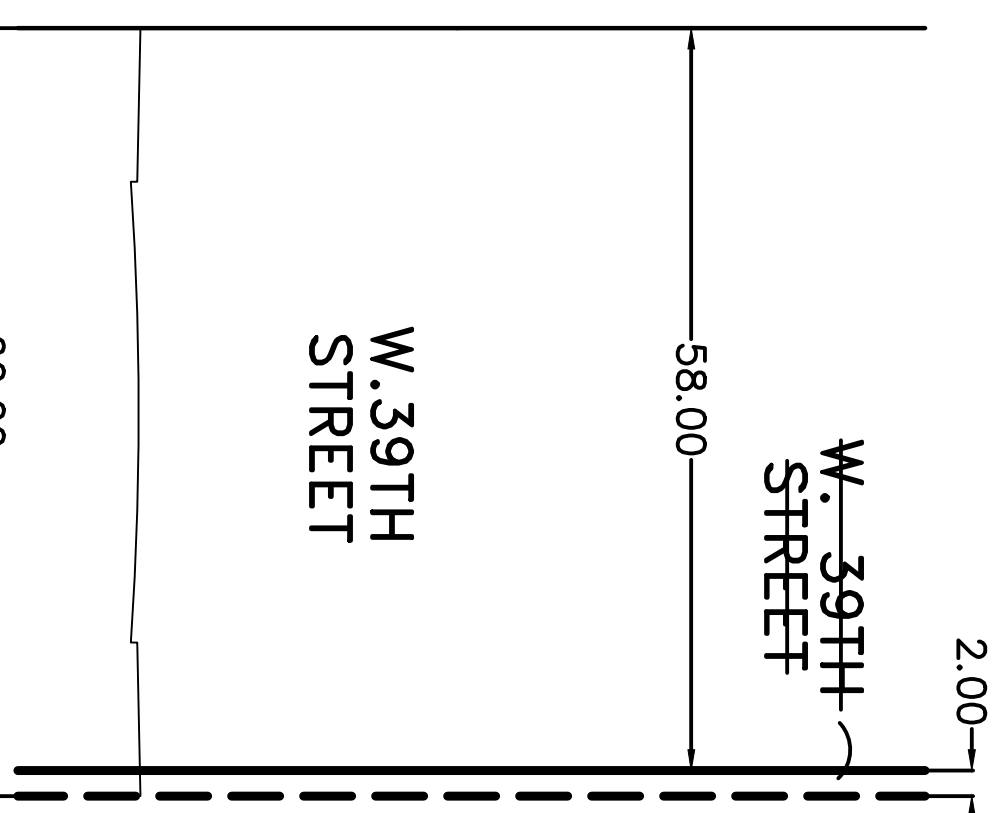


SECTION N-N
TYPICAL CROSS SECTION OF
VOLUME TO BE DEMAPPED
OF WEST 39TH STREET
N.T.S.

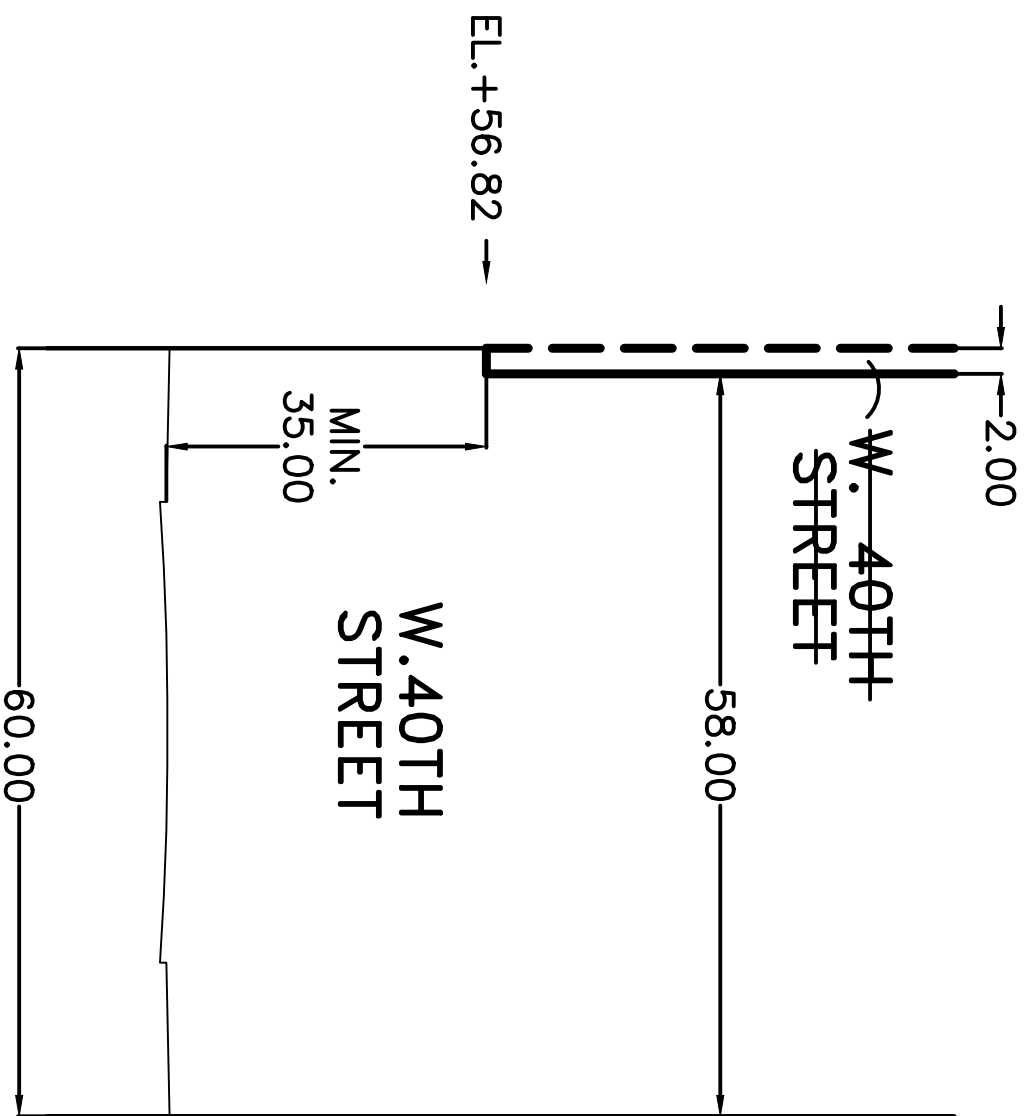


SECTION O-O
TYPICAL CROSS SECTION OF
AERIAL VOLUME TO BE DEMAPPED
ABOVE WEST 40TH STREET
N.T.S.

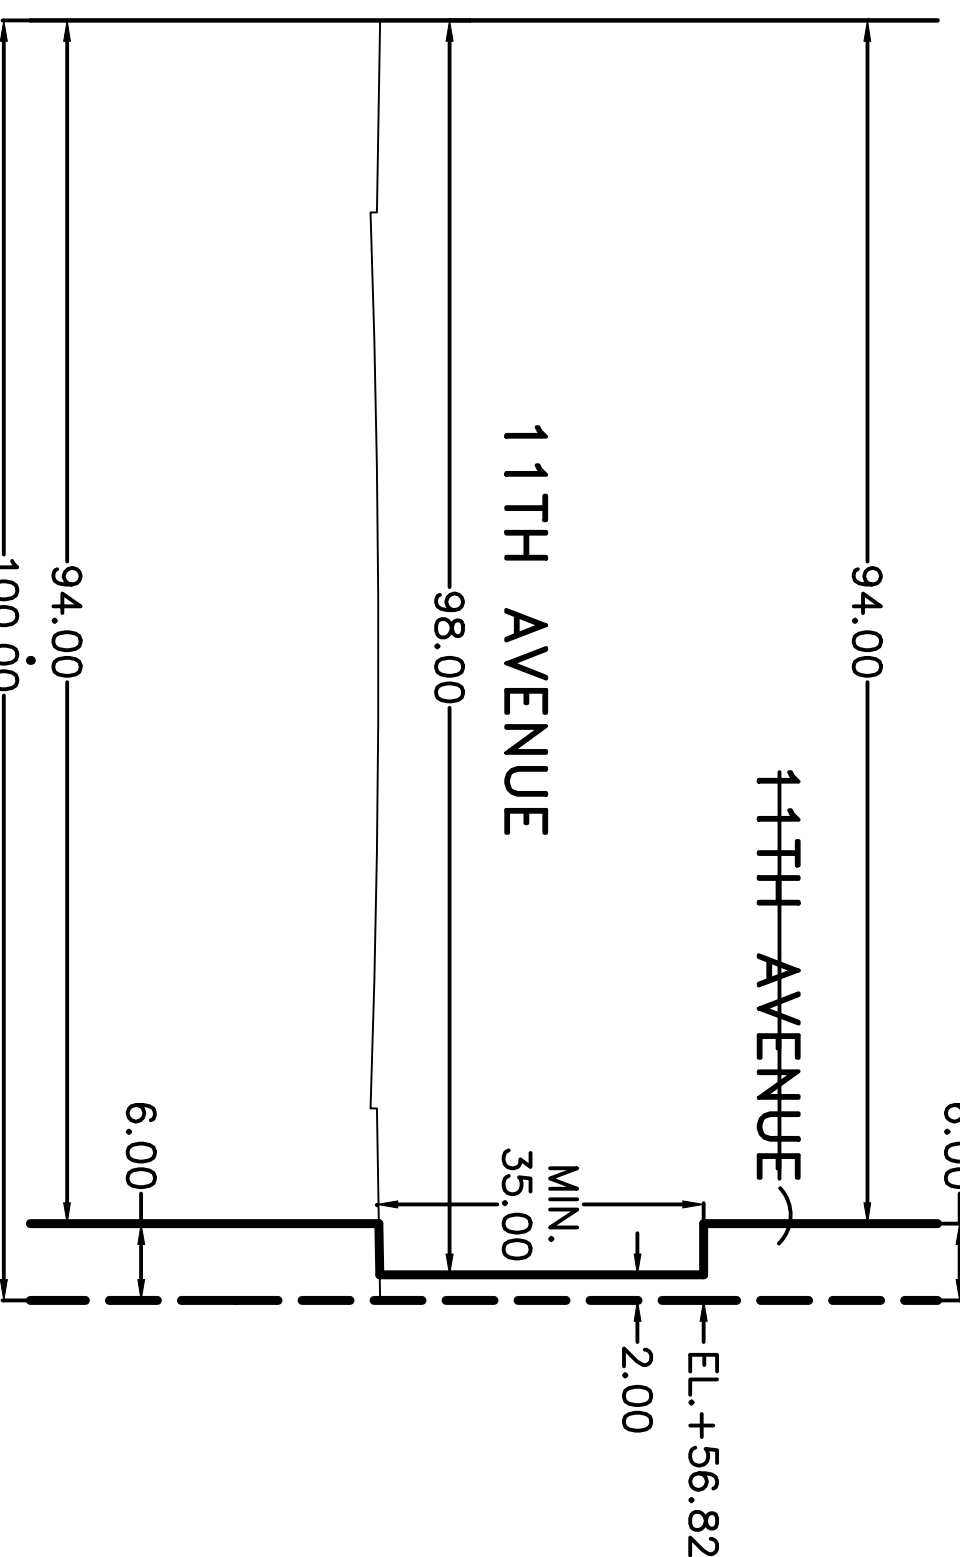






SECTION P-P
TYPICAL CROSS SECTION OF
VOLUME TO BE DEMAPPED
OF 11TH AVENUE
N.T.S.

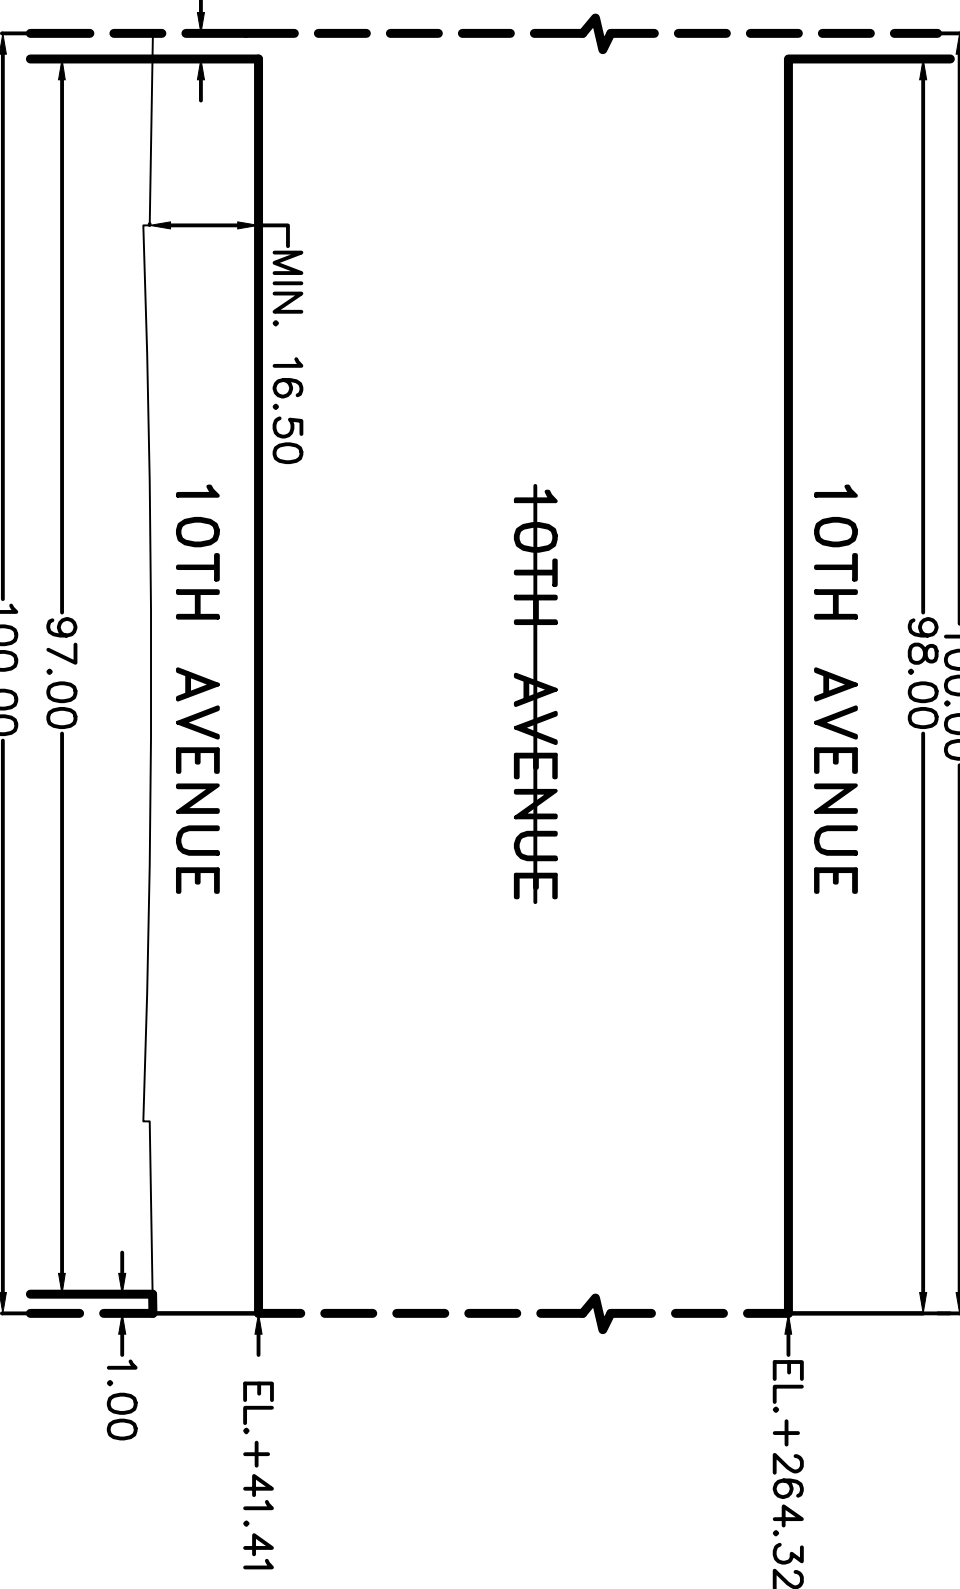





SECTION Q-Q
TYPICAL CROSS SECTION OF
VOLUME TO BE DEMAPPED
OF 10TH AVENUE
N.T.S.

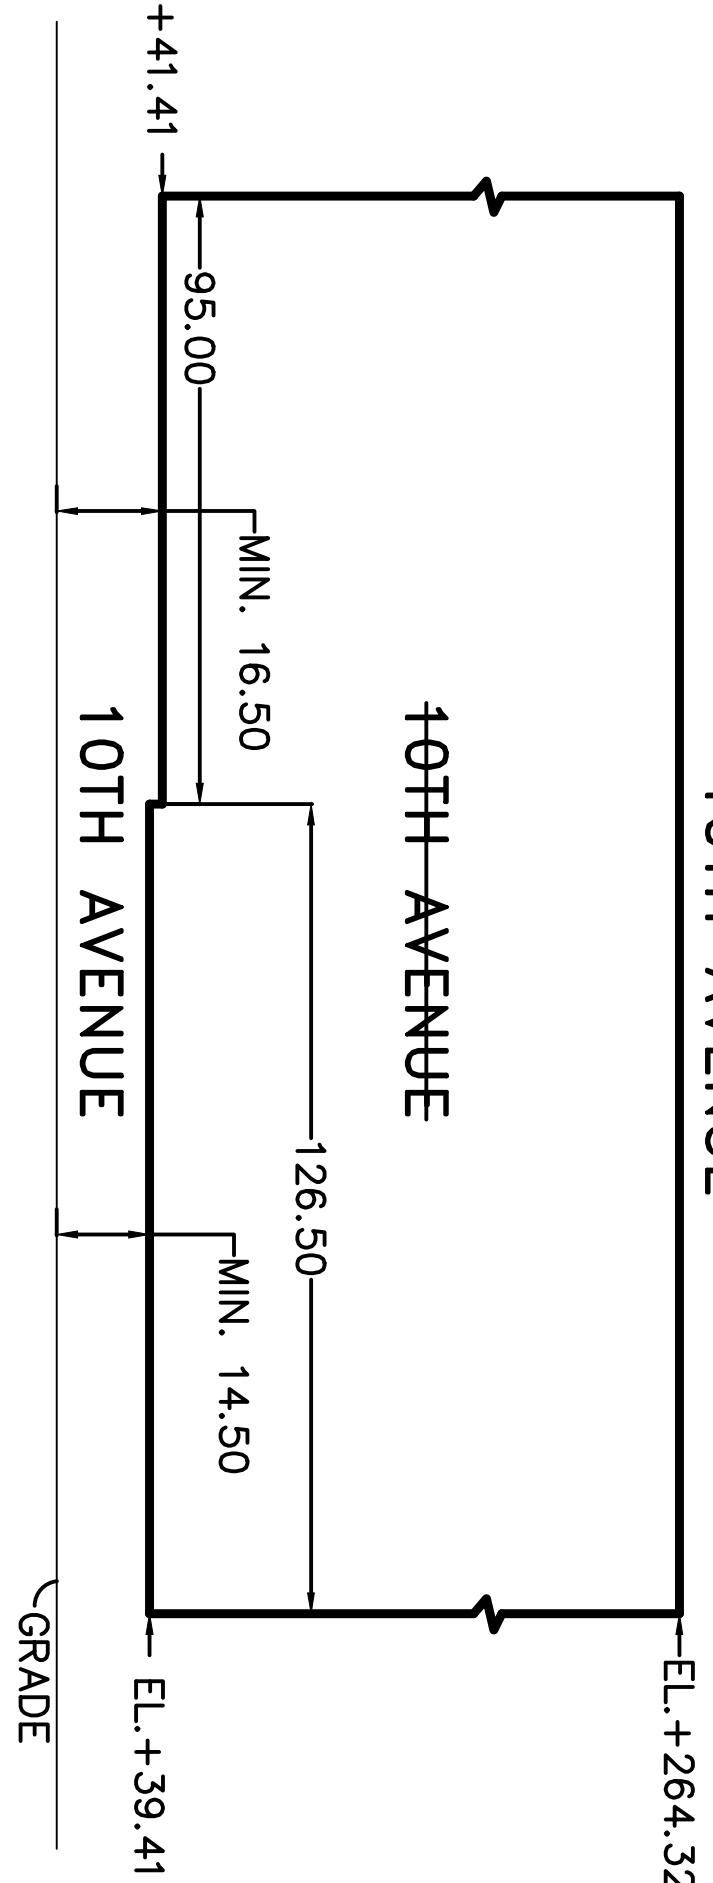



SECTION R-R
TYPICAL CROSS SECTION OF
VOLUME TO BE DEMAPPED
OF 10TH AVENUE
N.T.S.

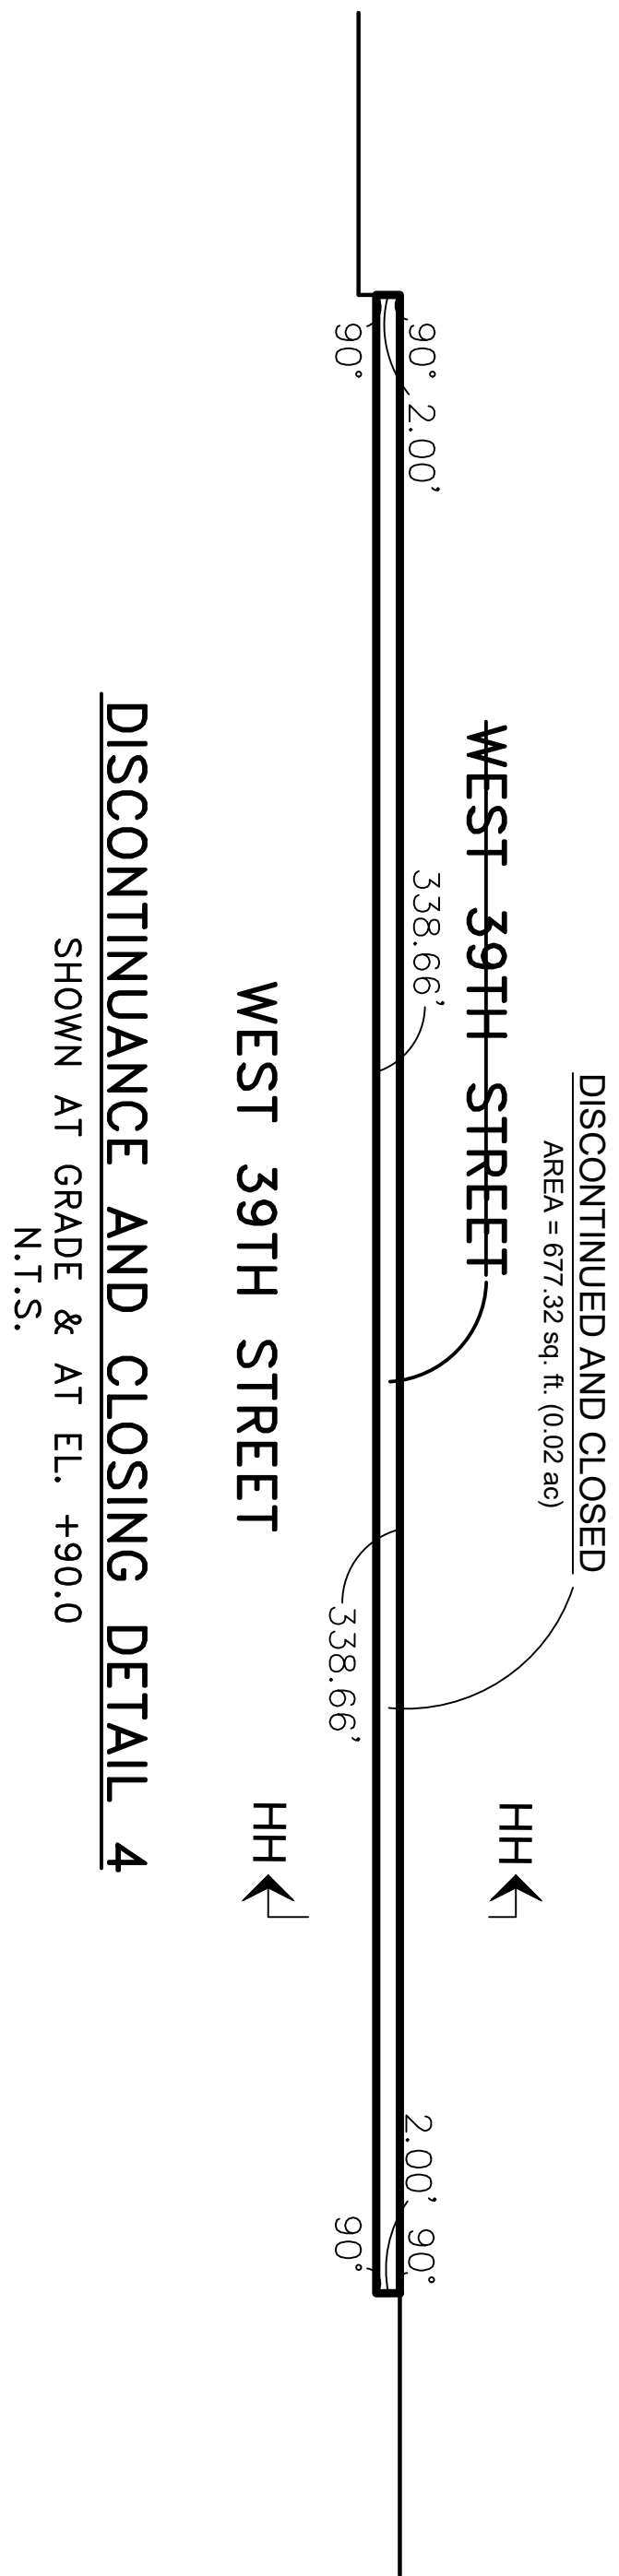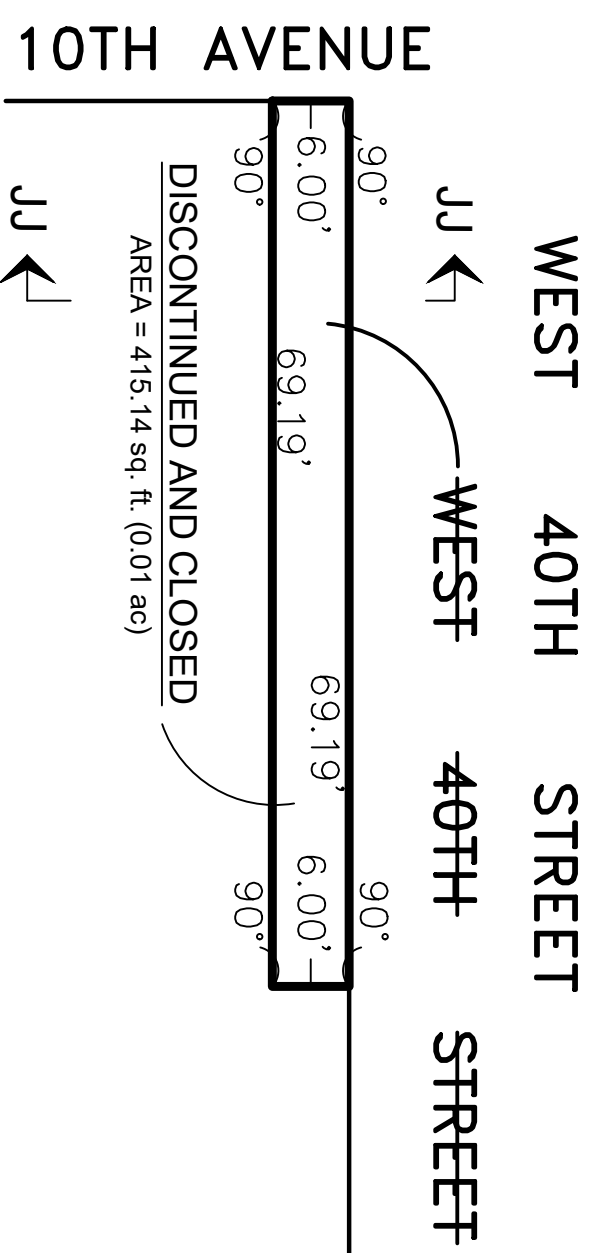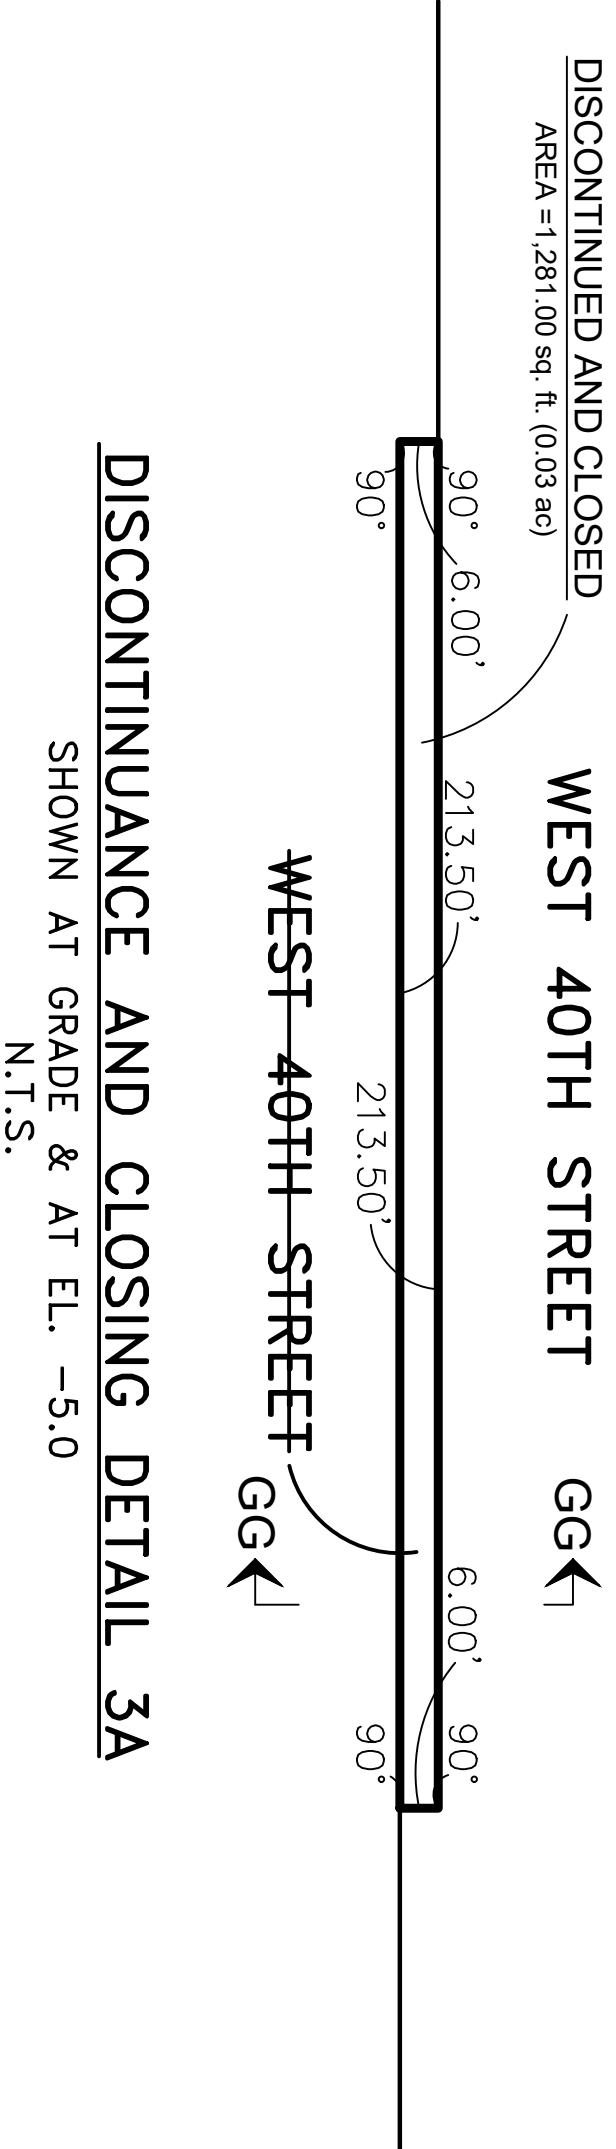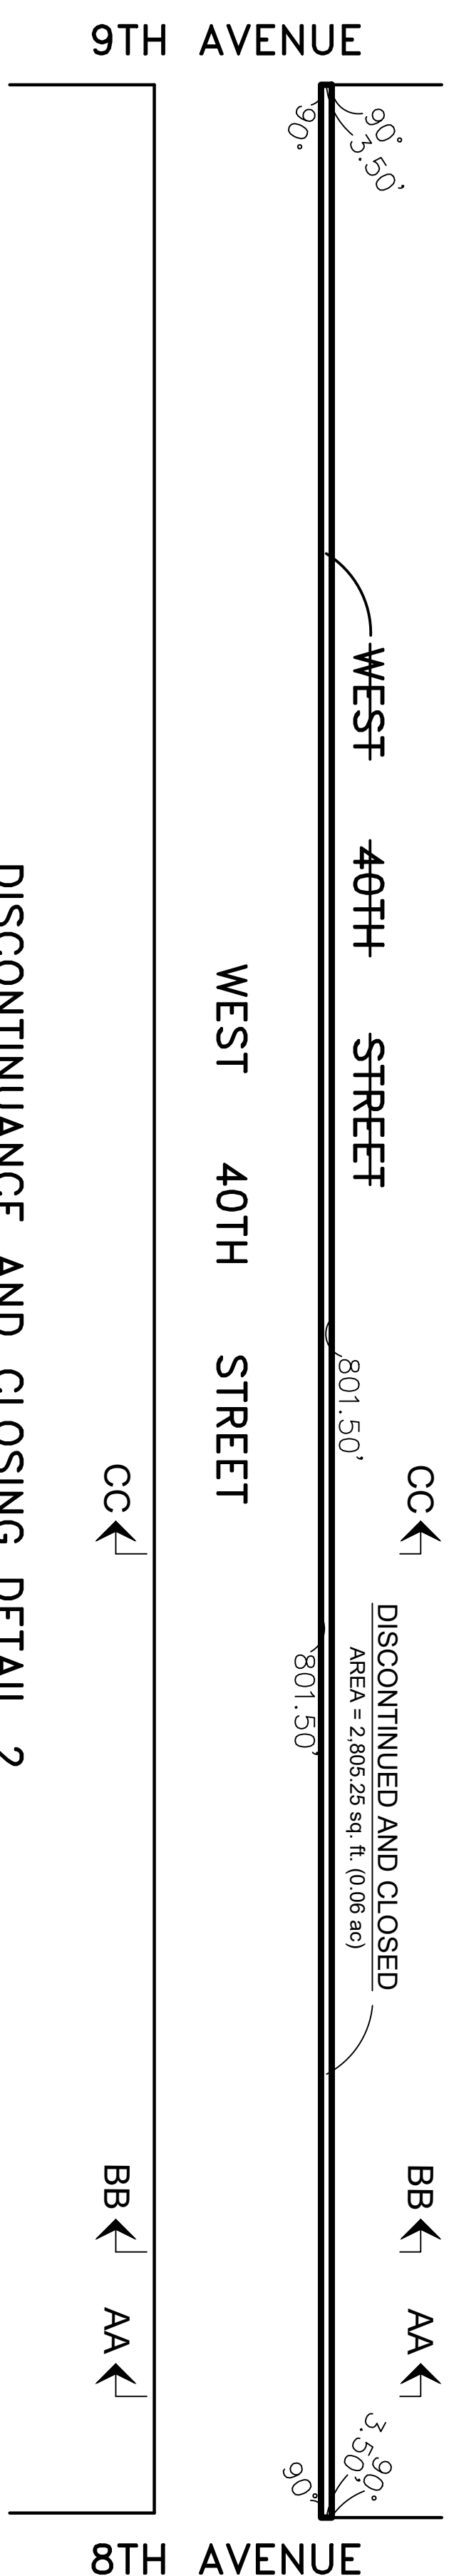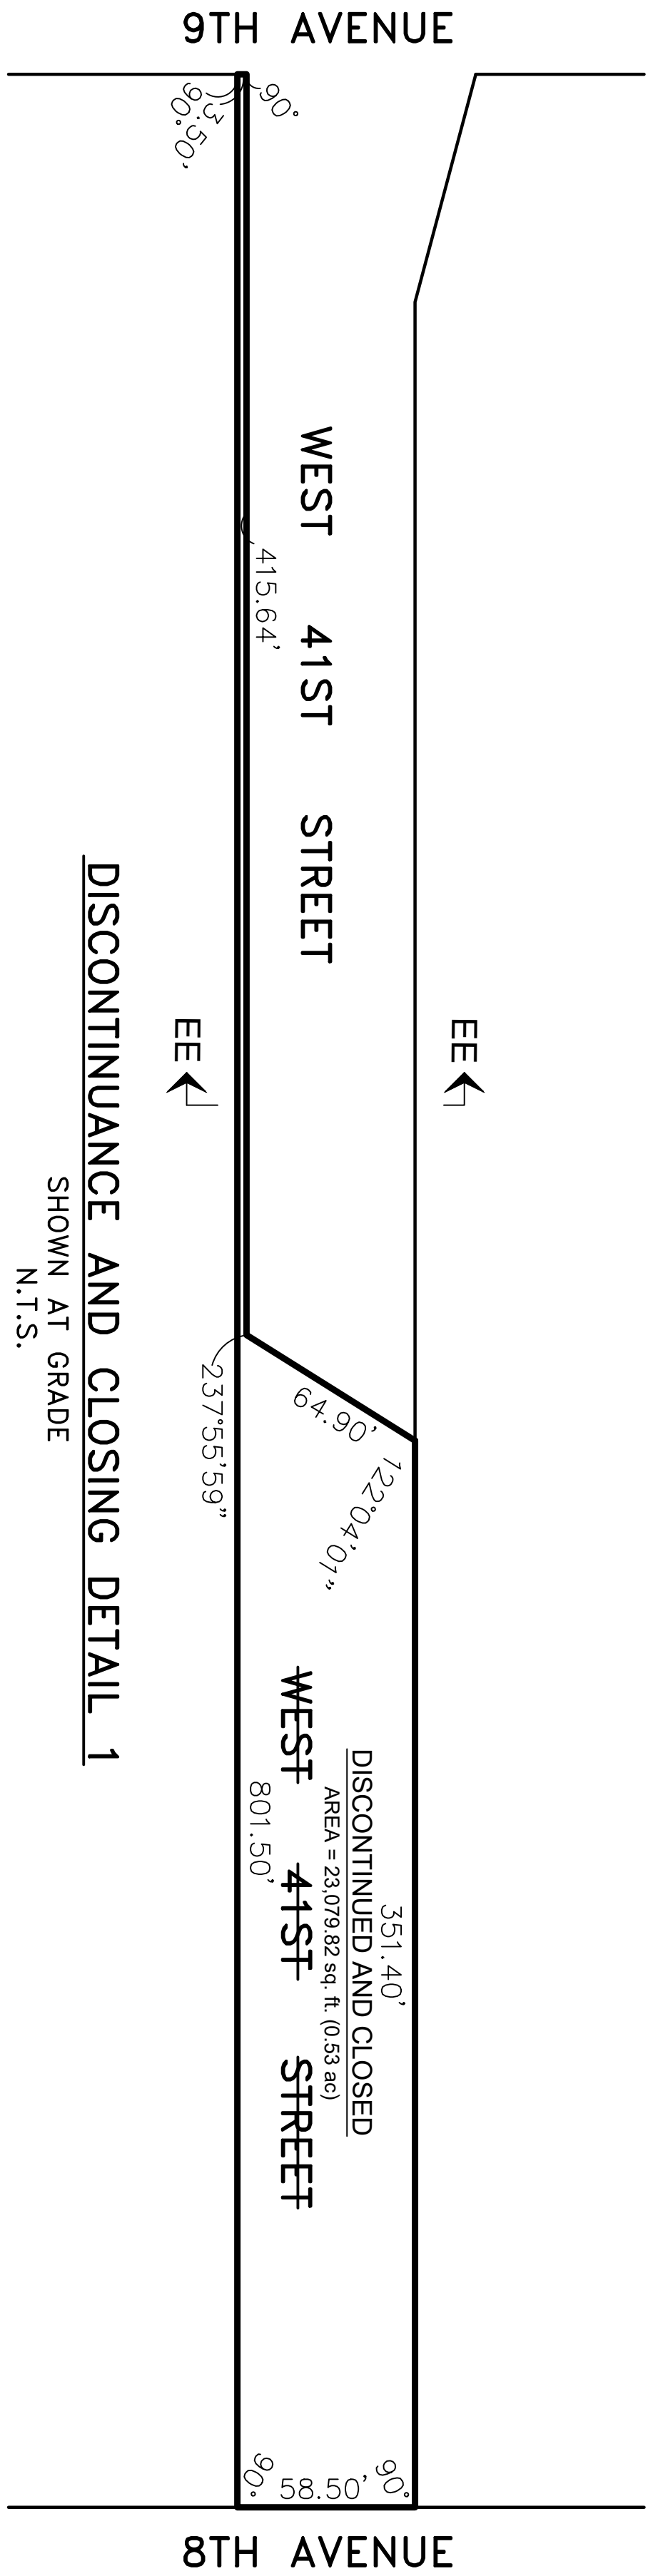

DISCONTINUANCE AND CLOSING DETAIL 5

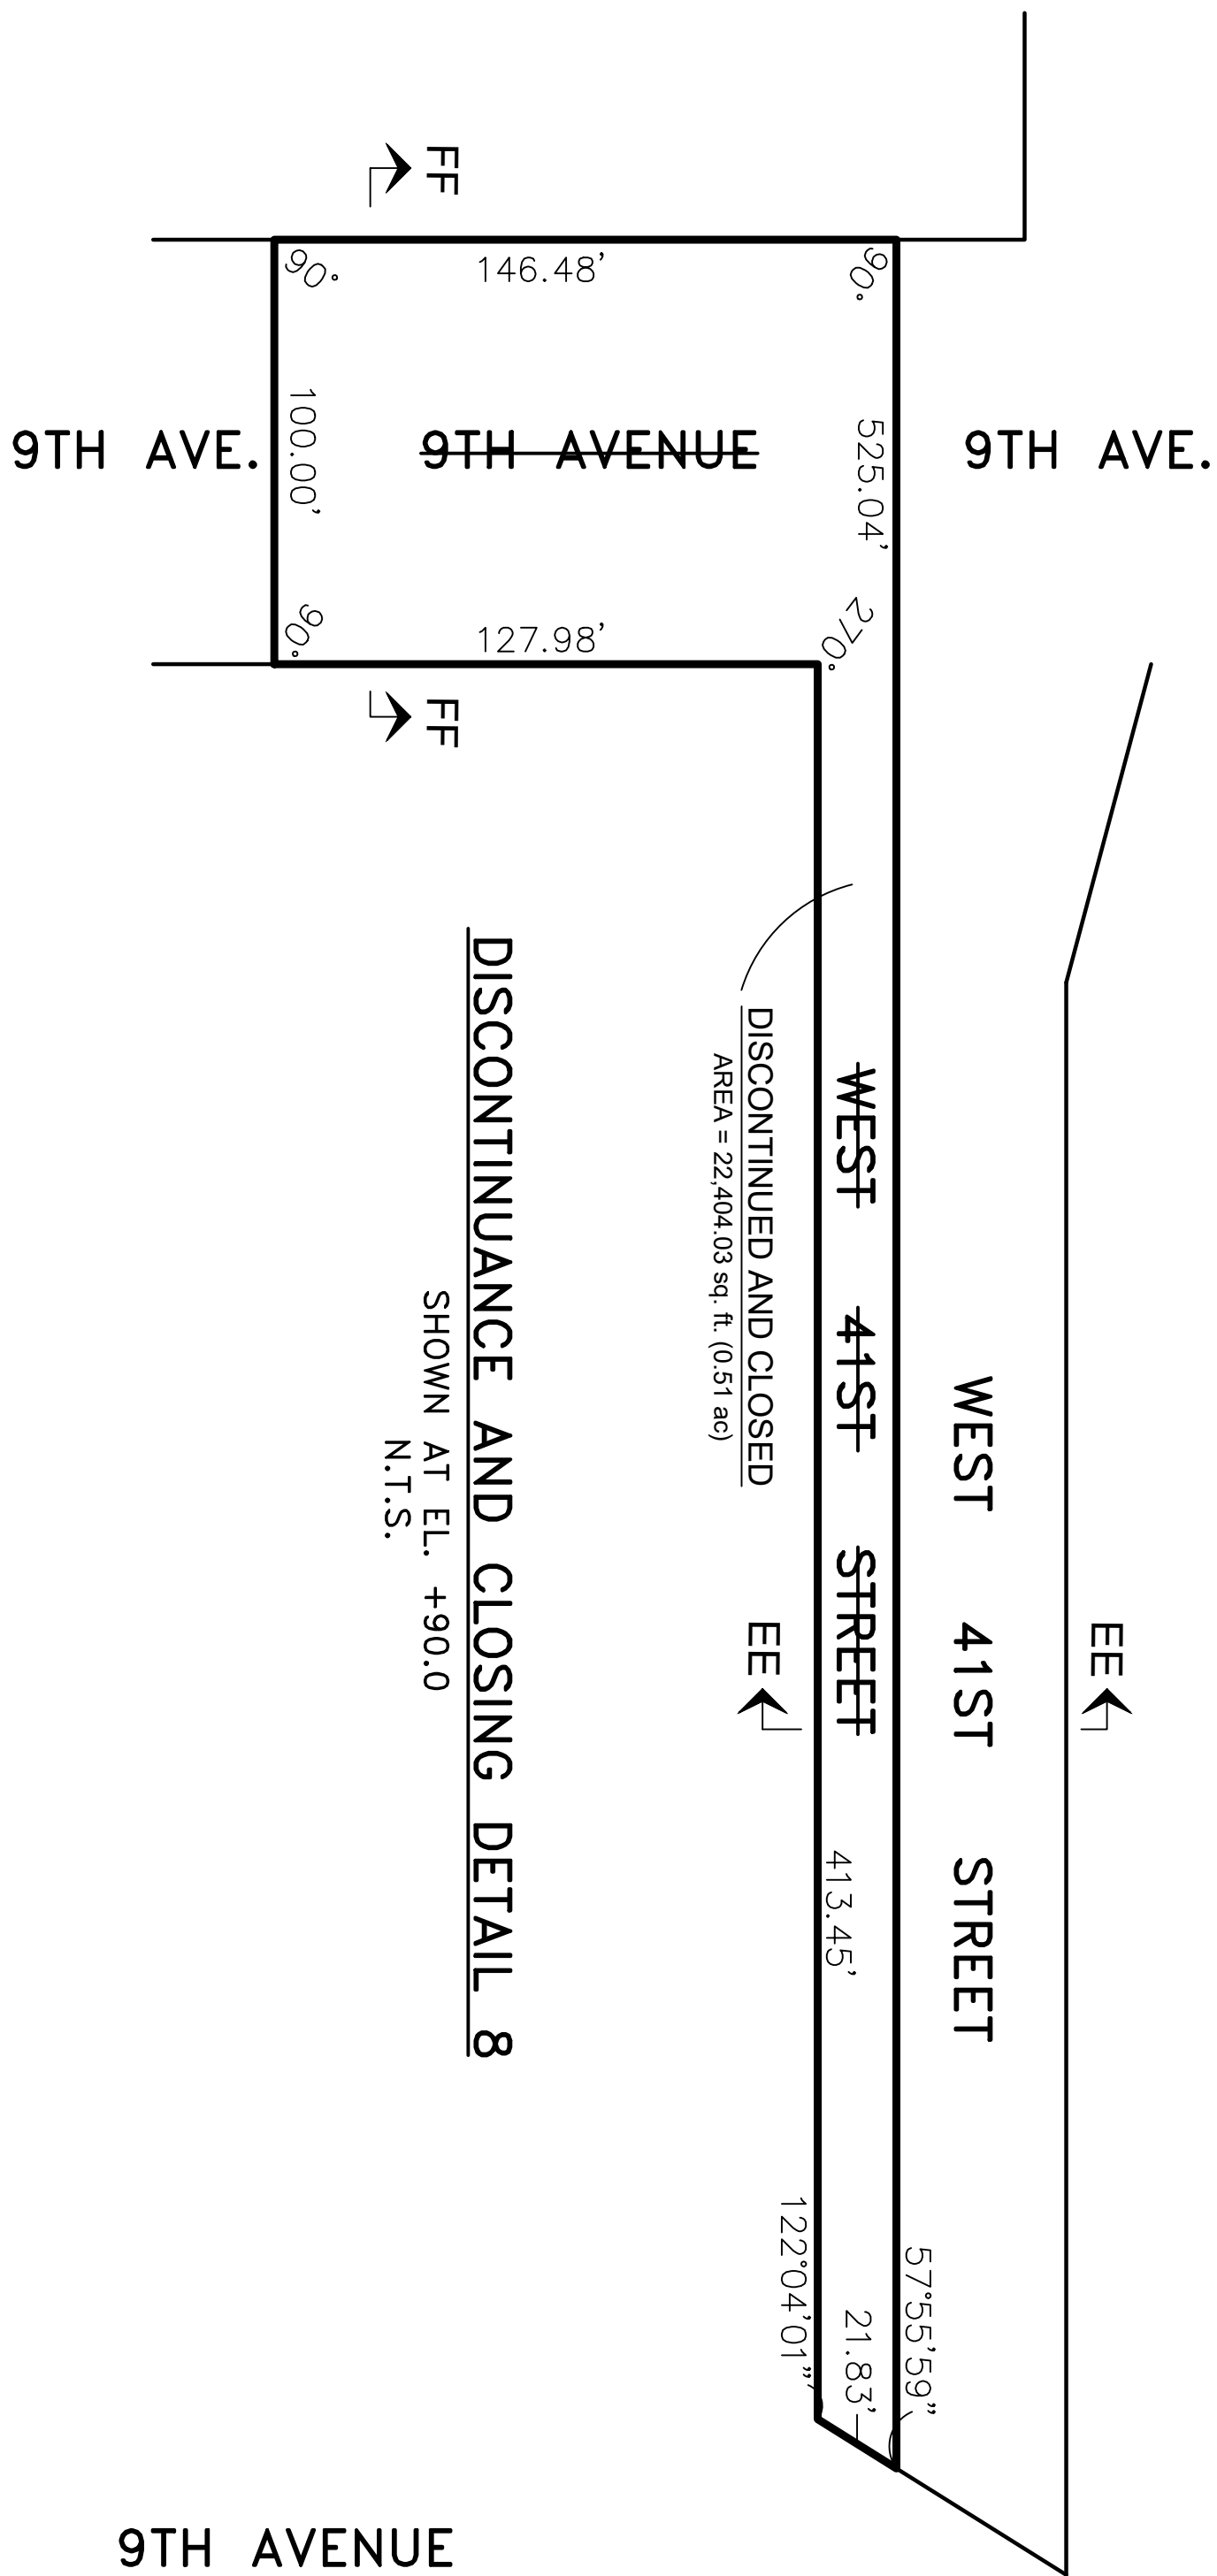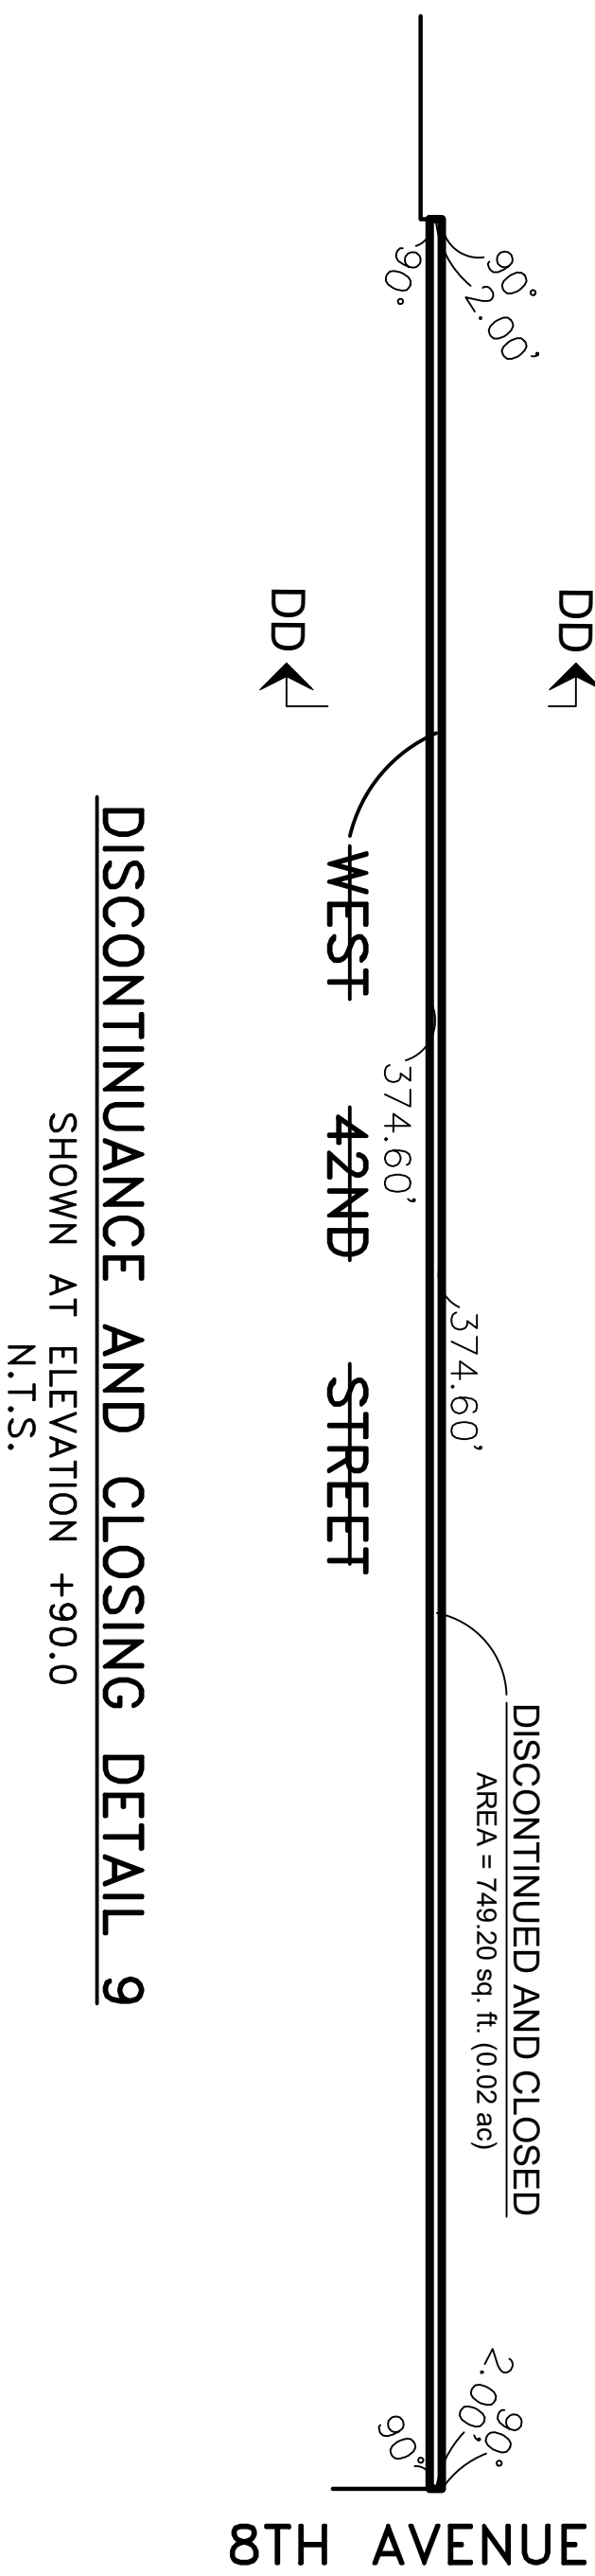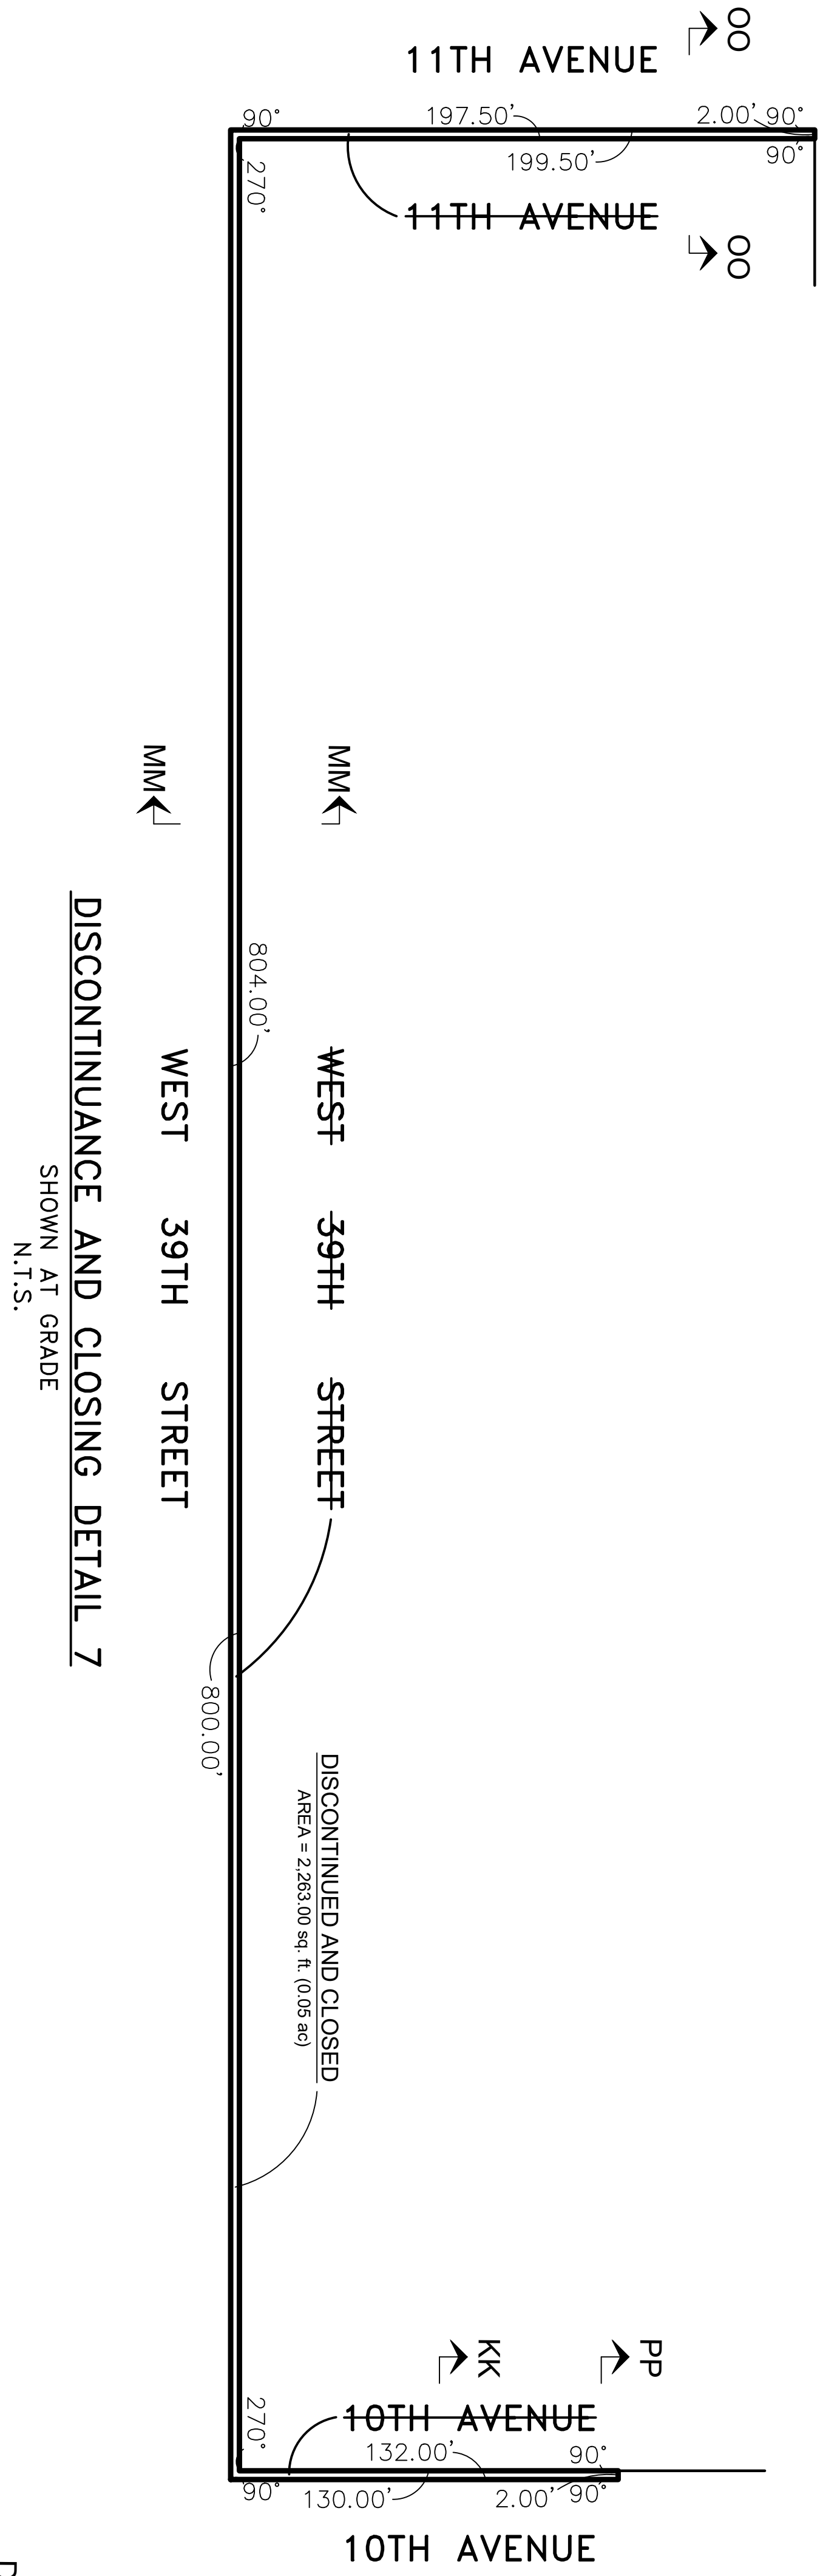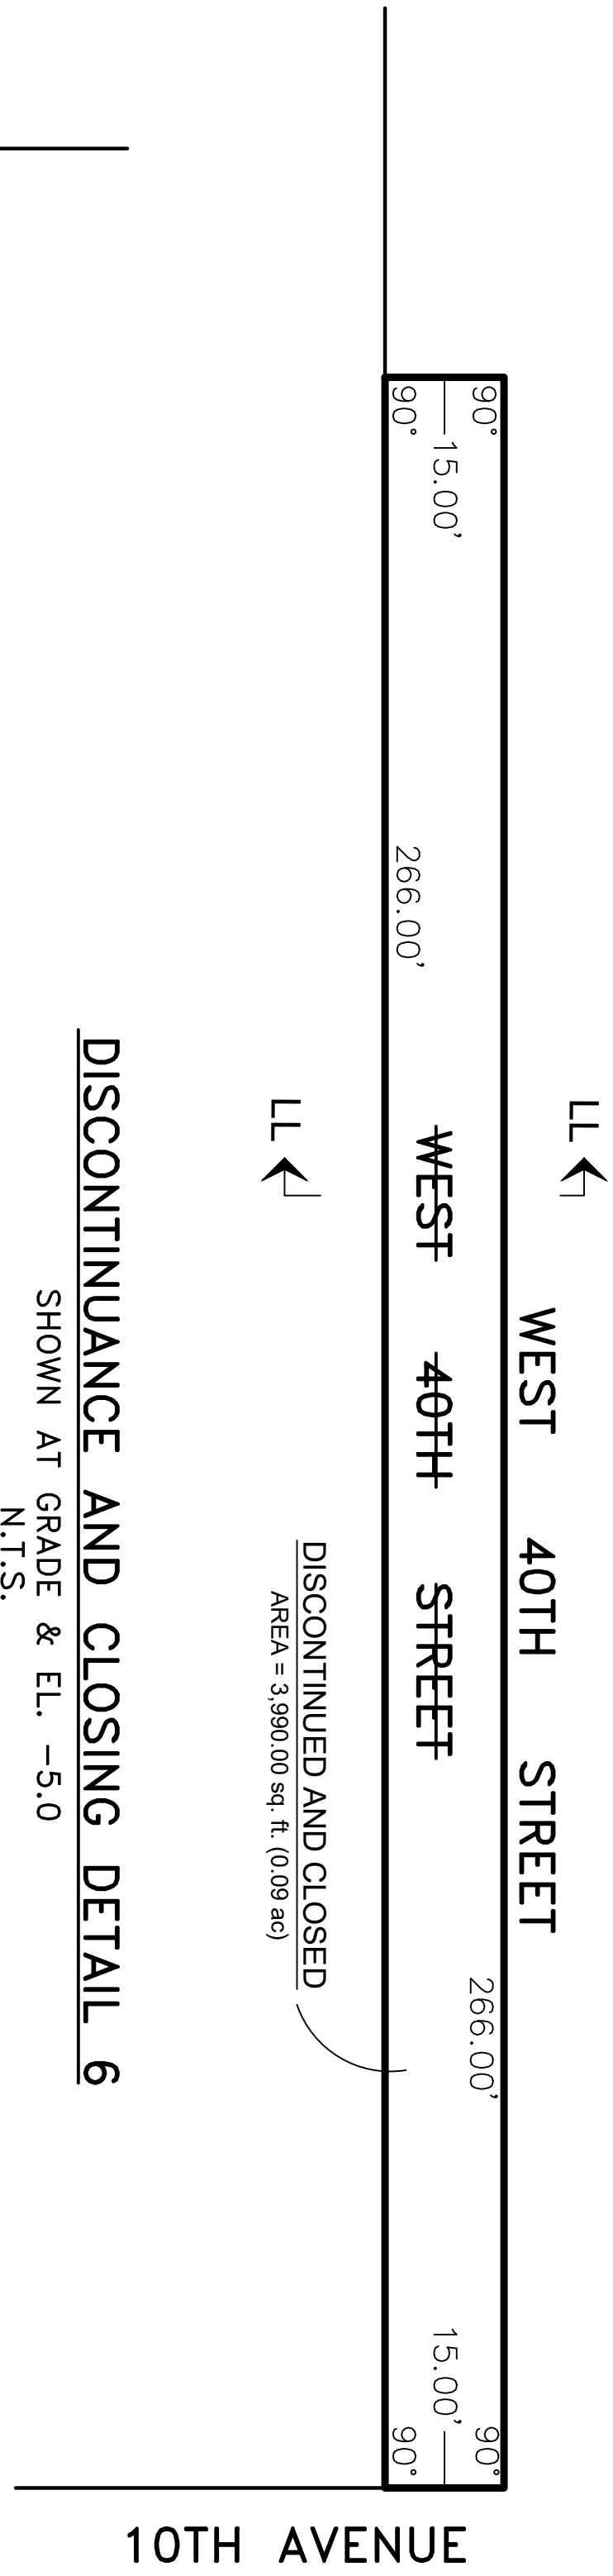

ELEVATIONS SHOWN ON THIS MAP ARE FOR TOP OF CURB AND ARE REFERRED TO THE DATUM OF THE TOPOGRAPHICAL BUREAU, BOROUGH OF MANHATTAN, WHICH IS 2.75 FEET ABOVE THE USCG SURVEY DATUM, MEAN SEA LEVEL, SANDY HOOK, NEW JERSEY.

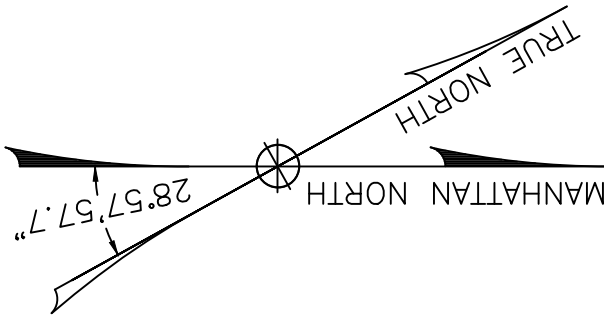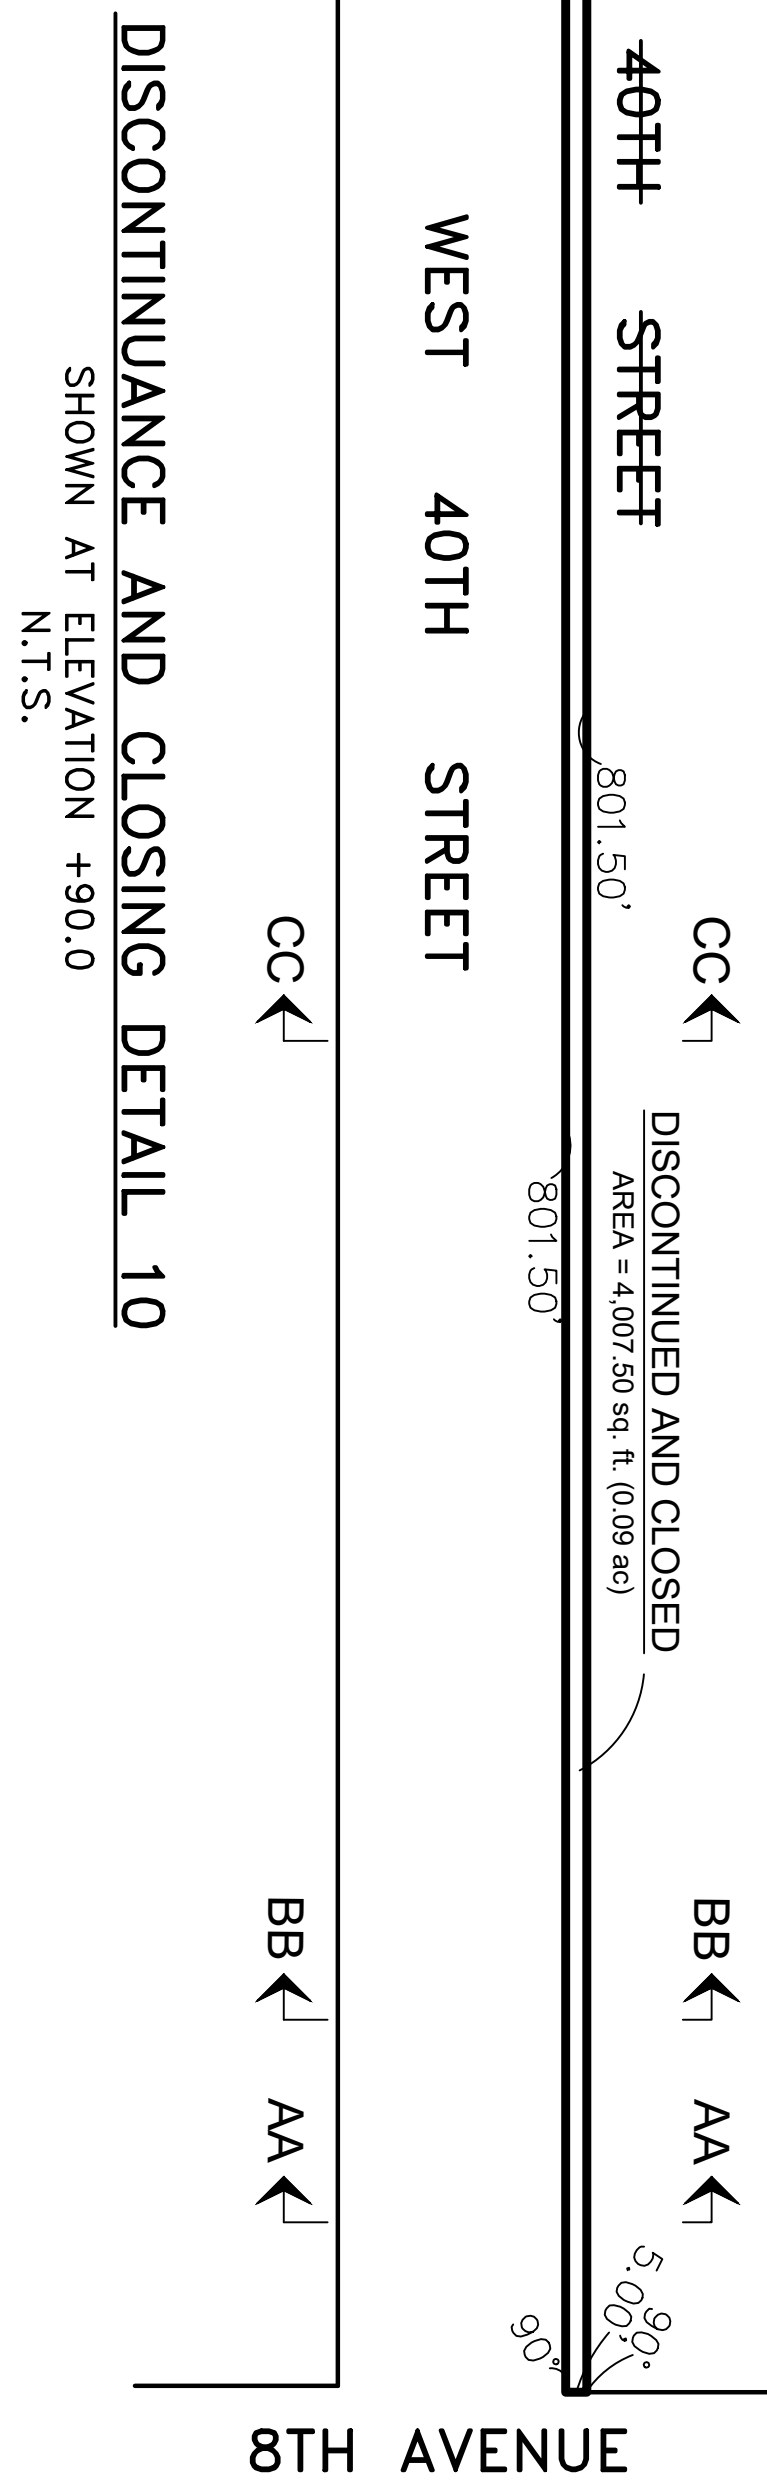



N.T.S.







NCE AND CLOSING



ANCE AND CLOSING

ELEVATIONS SHOWN ON THIS MAP ARE FOR TOP OF CURB AND ARE REFERRED TO THE DATUM OF THE TOPOGRAPHICAL SURVEY BOROUGH OF MANHATTAN, WHICH IS 2.25 FEET ABOVE THE USCG SURVEY DATUM, MEAN SEA LEVEL, SANDY HOOK, NEW JERSEY.

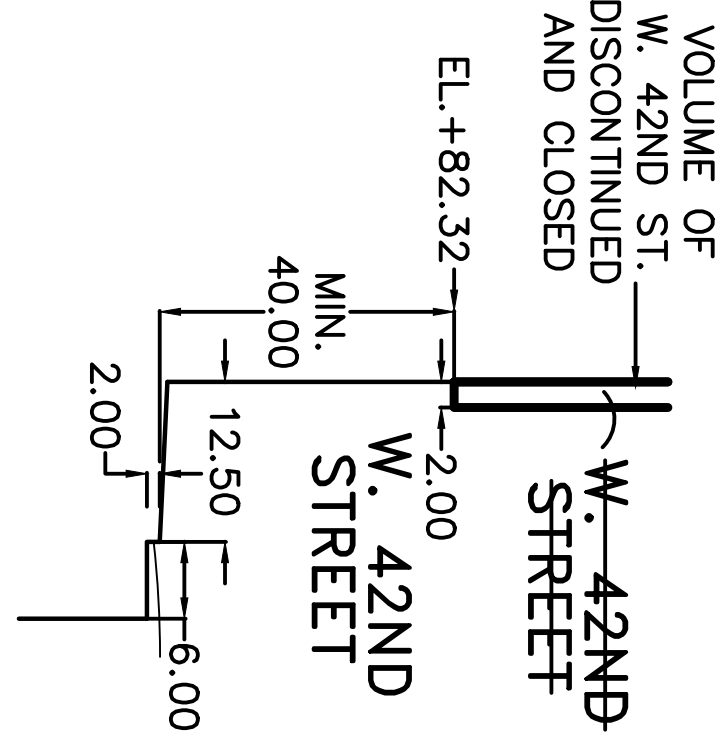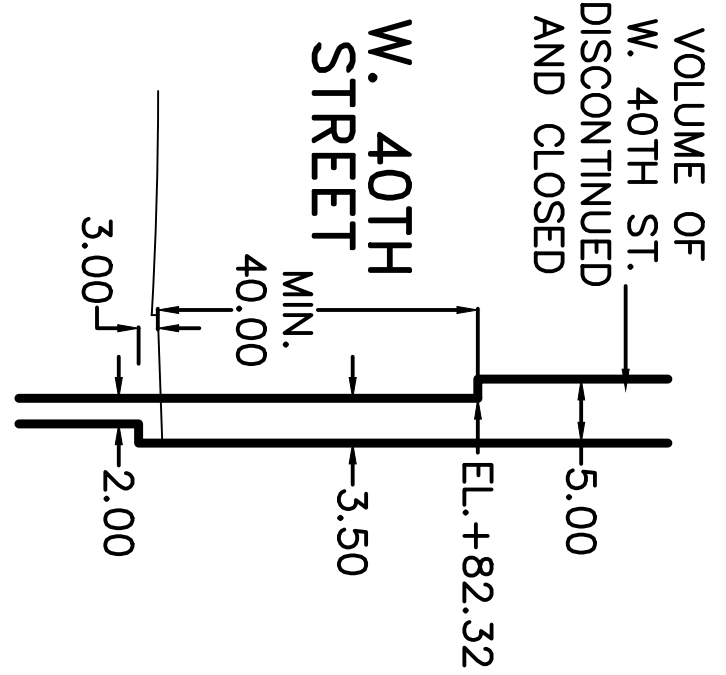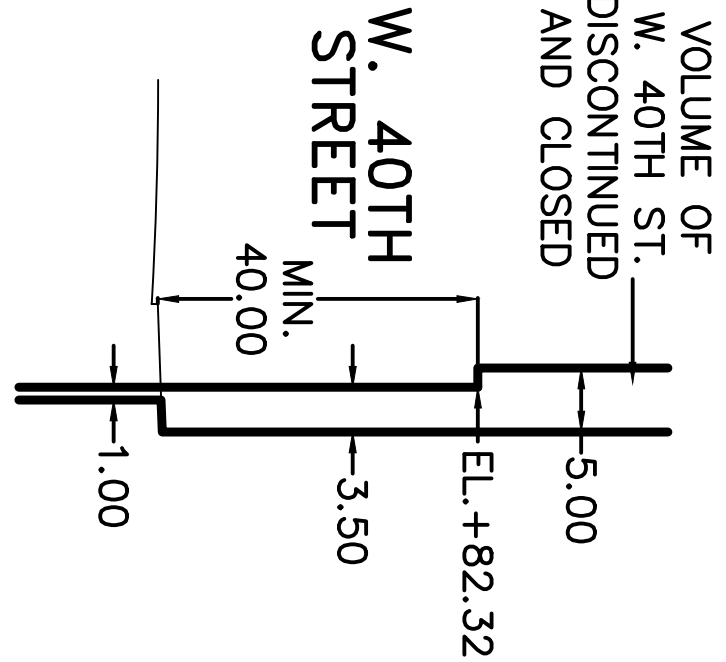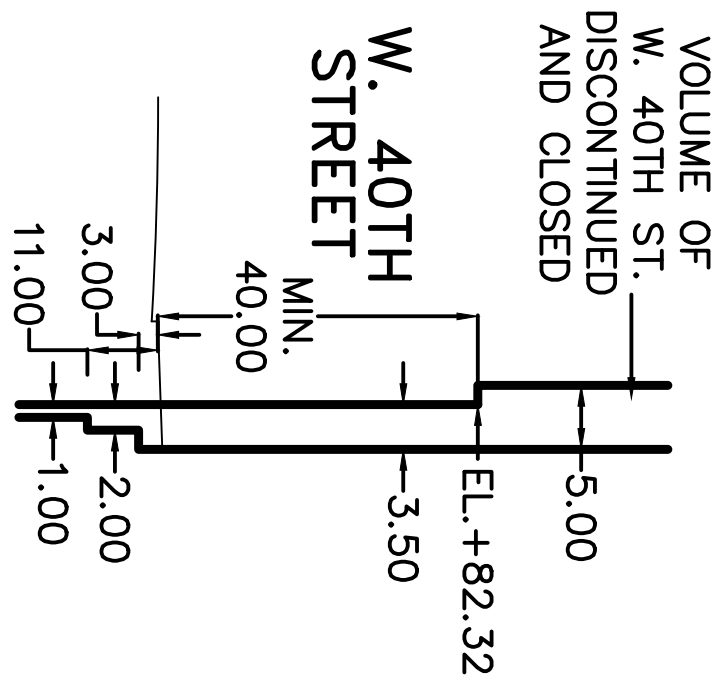


SECTION AA-AA
N.T.S.

SECTION BB-BB
N.T.S.



SECTION CC-CC
N.T.S.

SECTION DD-DD
N.T.S.

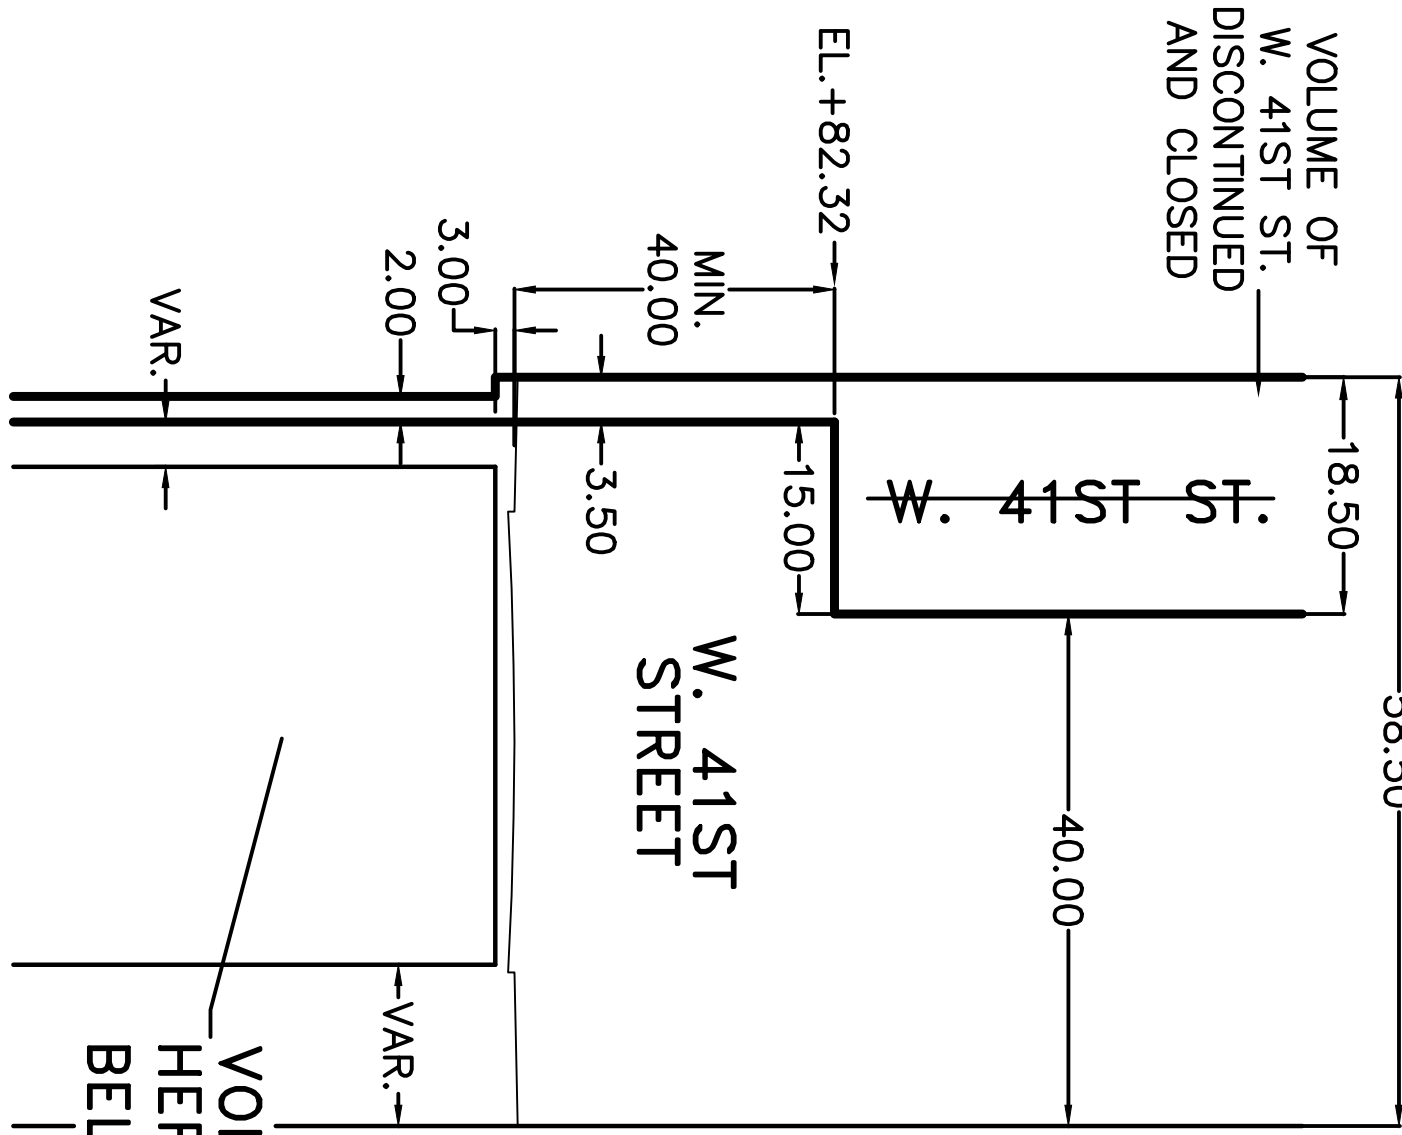


VOLUME OF W. 41ST ST. HERETOFORE ELIMINATED BELOW A PLANE

SECTION FF-FF
TYPICAL CROSS SECTION OF AERIAL VOLUME TO BE DEMAPPED ABOVE 9TH AVENUE
N.T.S.

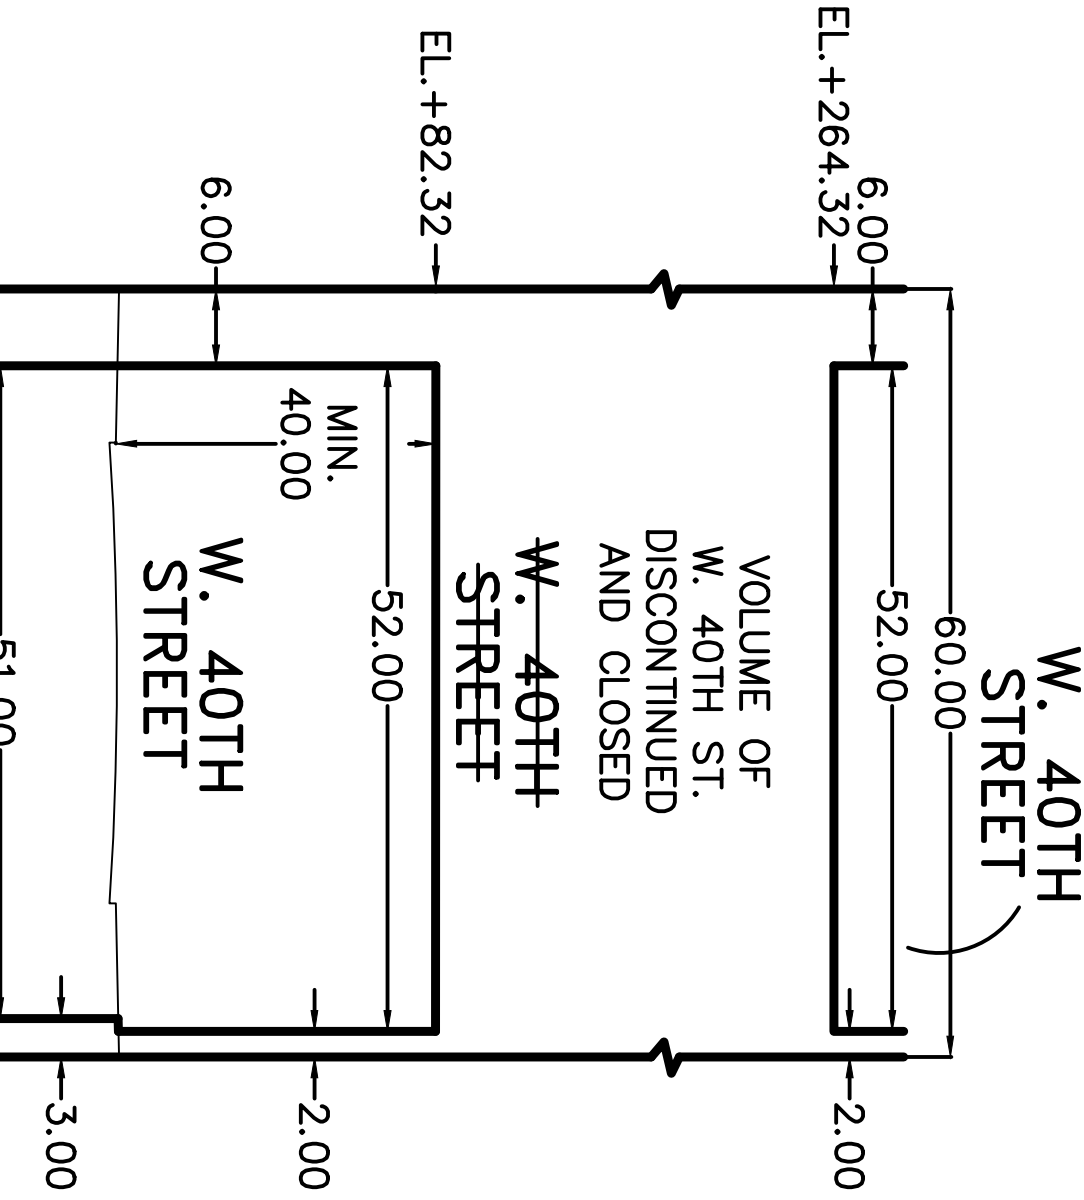
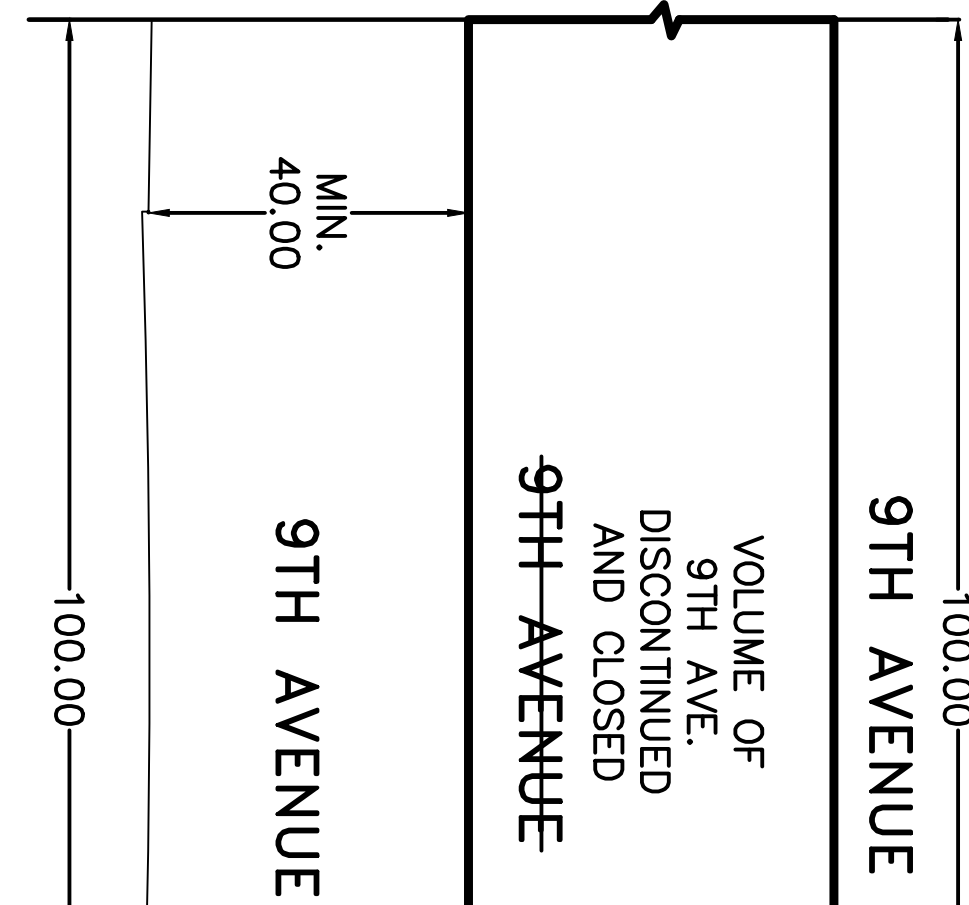


SECTION GG-GG
TYPICAL CROSS SECTION OF VOLUME TO BE DEMAPPED OF WEST 40TH STREET
N.T.S.

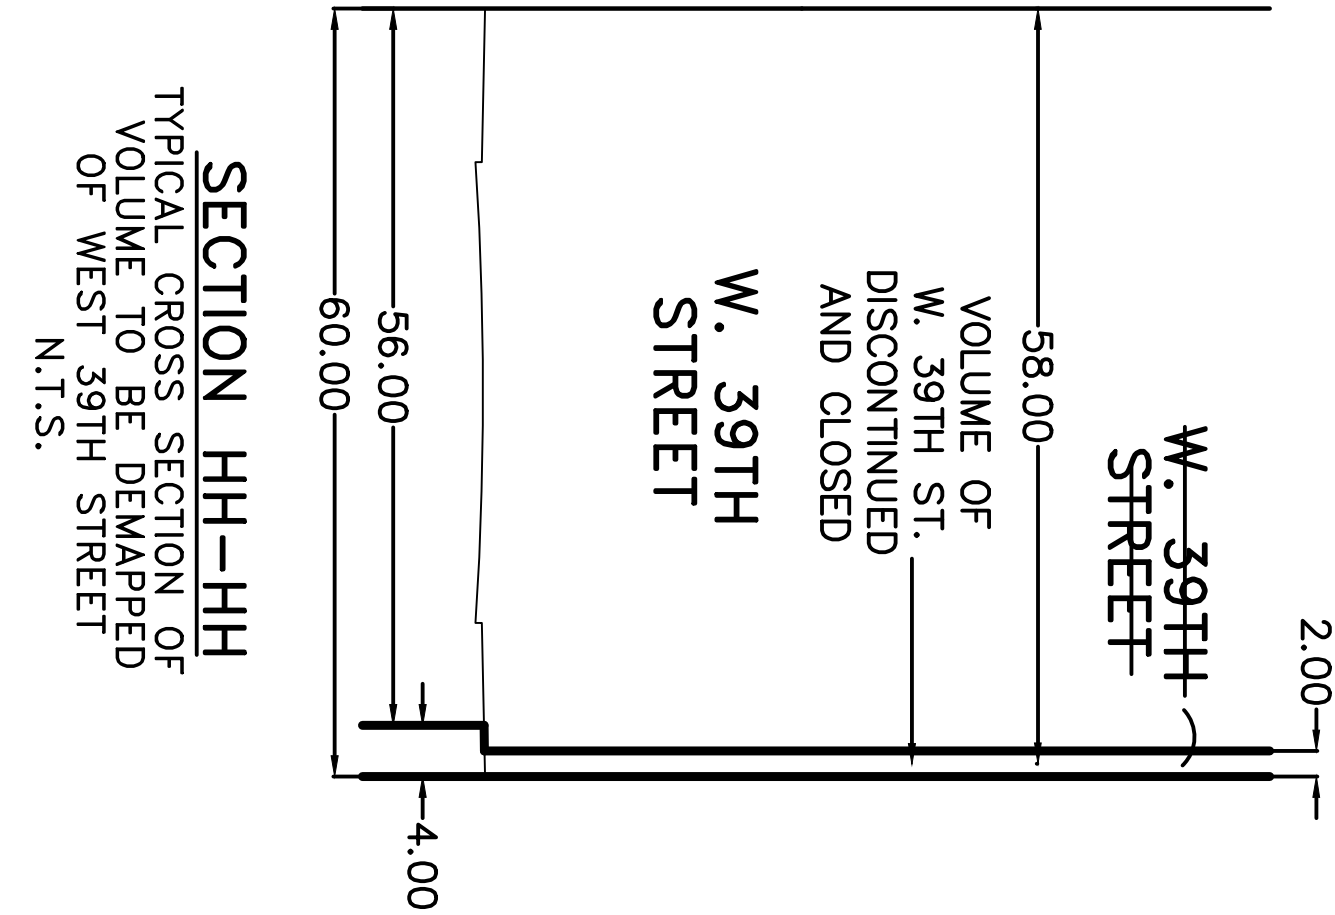


SECTION HH-HH
TYPICAL CROSS SECTION OF VOLUME TO BE DEMAPPED OF WEST 39TH STREET
N.T.S.

SECTION EE-EE
TYPICAL CROSS SECTION OF VOLUME TO BE DEMAPPED OF WEST 41ST STREET
N.T.S.

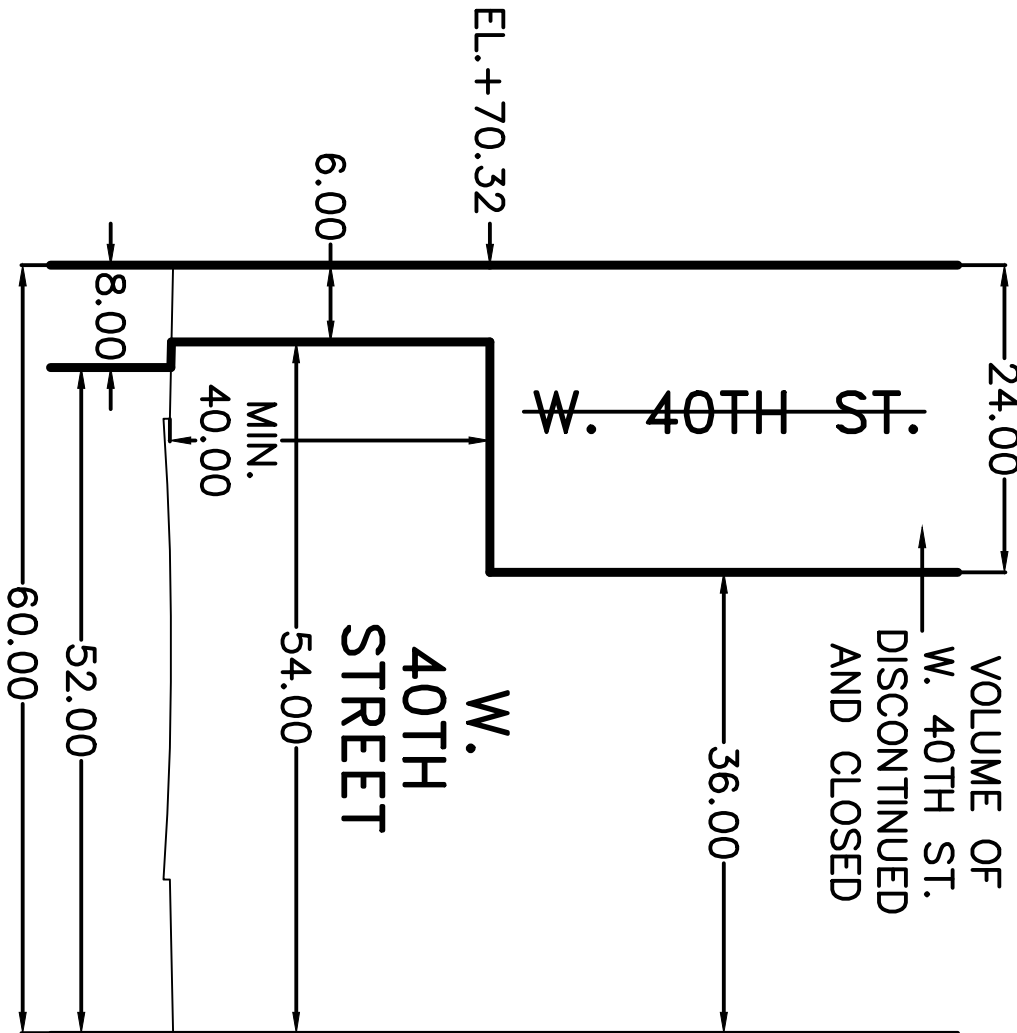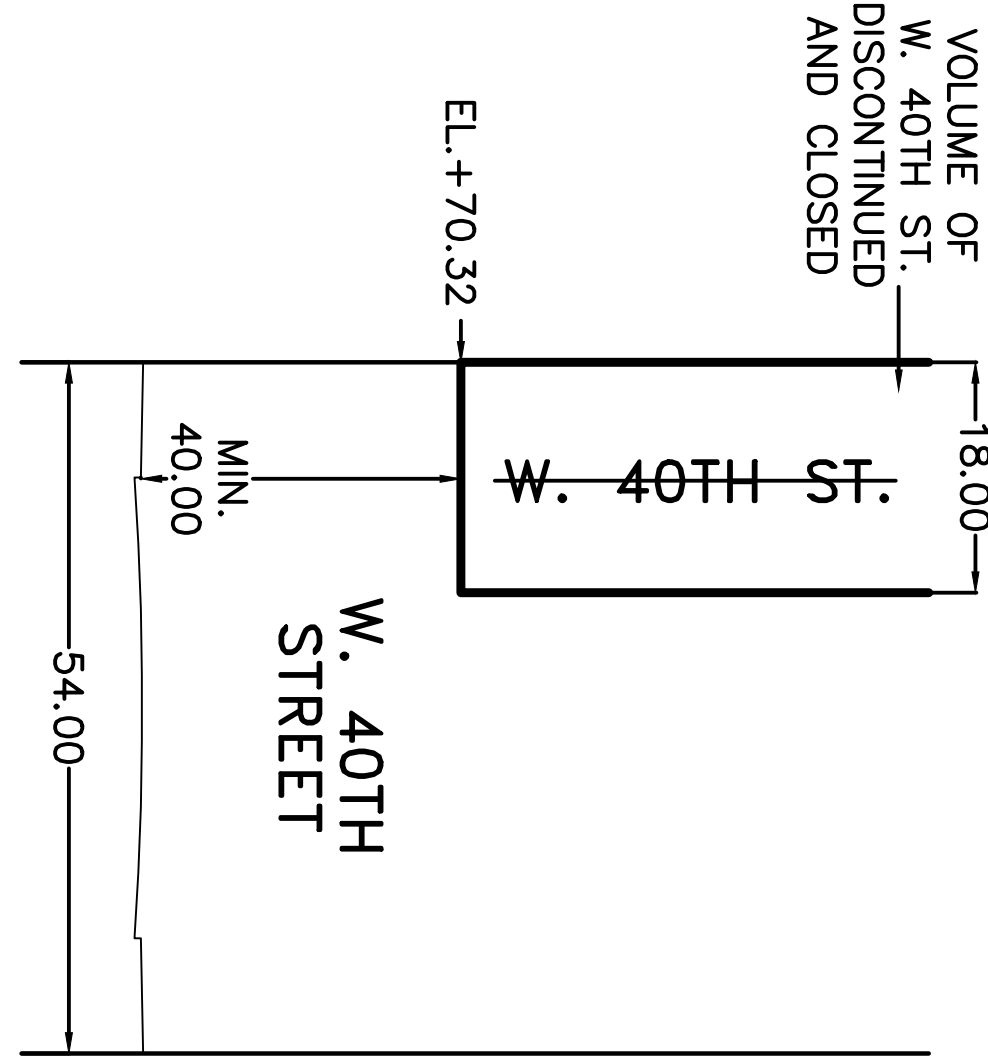


SECTION II-II
TYPICAL CROSS SECTION OF AERIAL VOLUME TO BE DEMAPPED ABOVE WEST 40TH STREET
N.T.S.


SECTION JJ-JJ
TYPICAL CROSS SECTION OF VOLUME TO BE DEMAPPED OF WEST 40TH STREET
N.T.S.

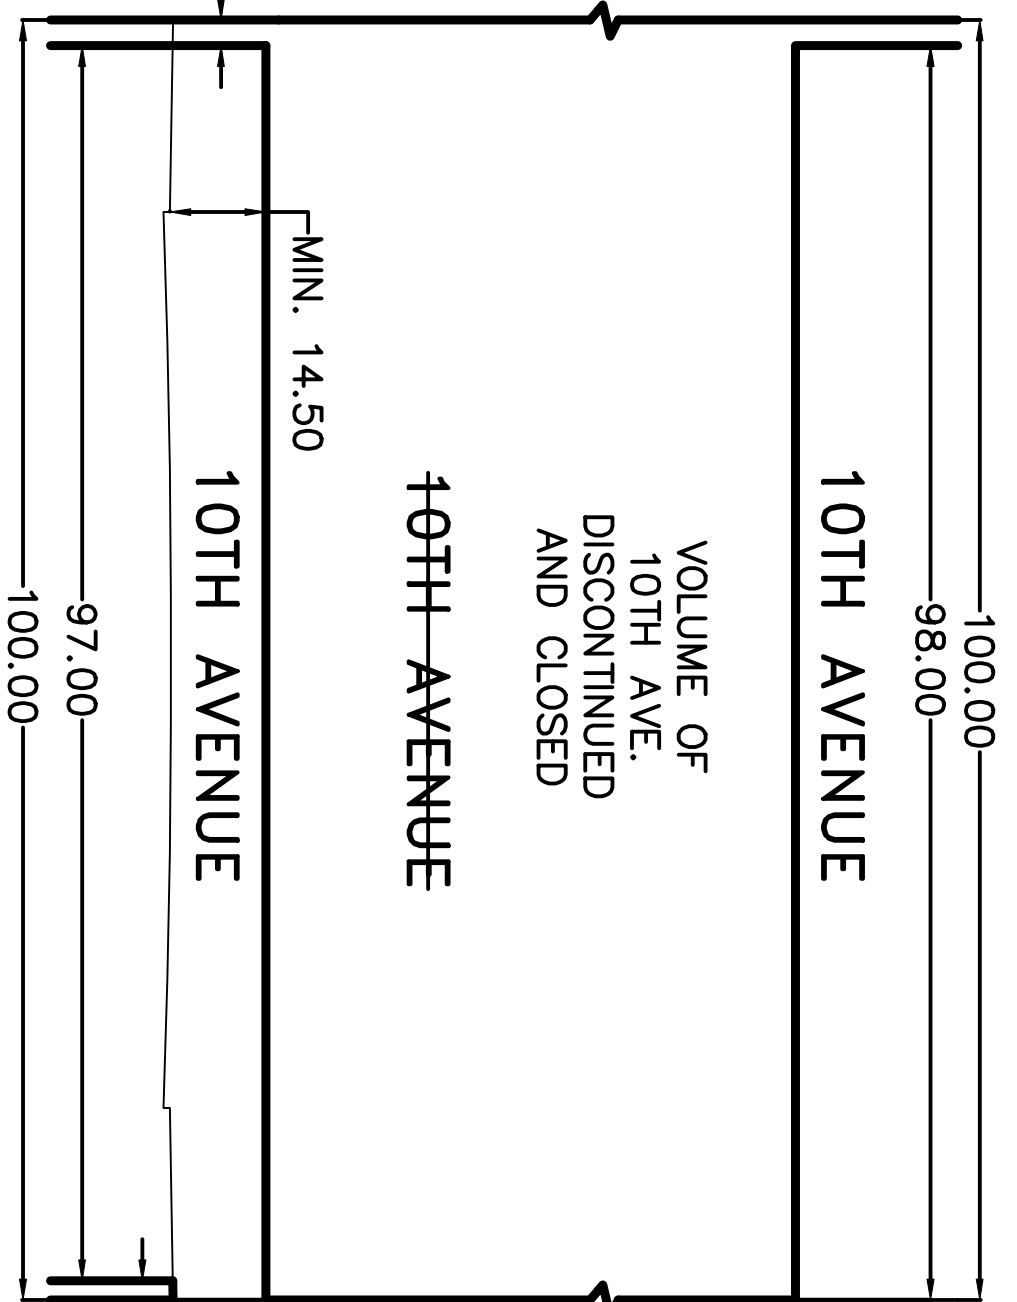


SECTION KK-KK
TYPICAL CROSS SECTION OF VOLUME TO BE DEMAPPED OF 10TH AVENUE
N.T.S.

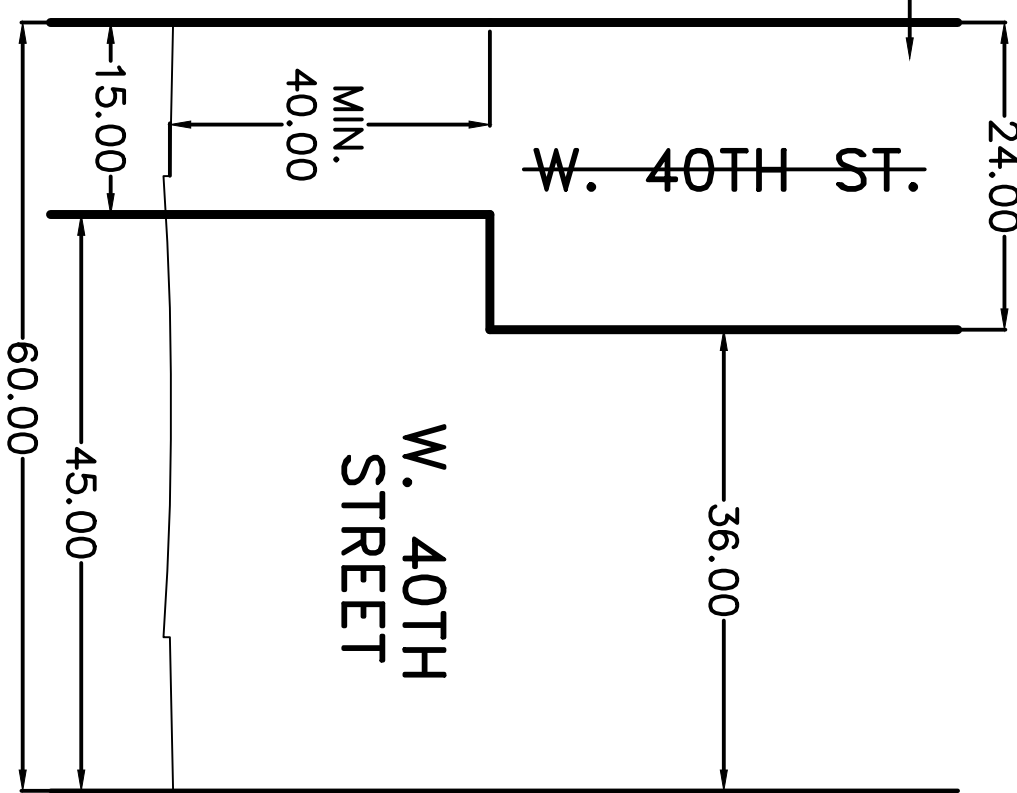


SECTION LL-LL
TYPICAL CROSS SECTION OF VOLUME TO BE DEMAPPED OF WEST 40TH STREET
N.T.S.

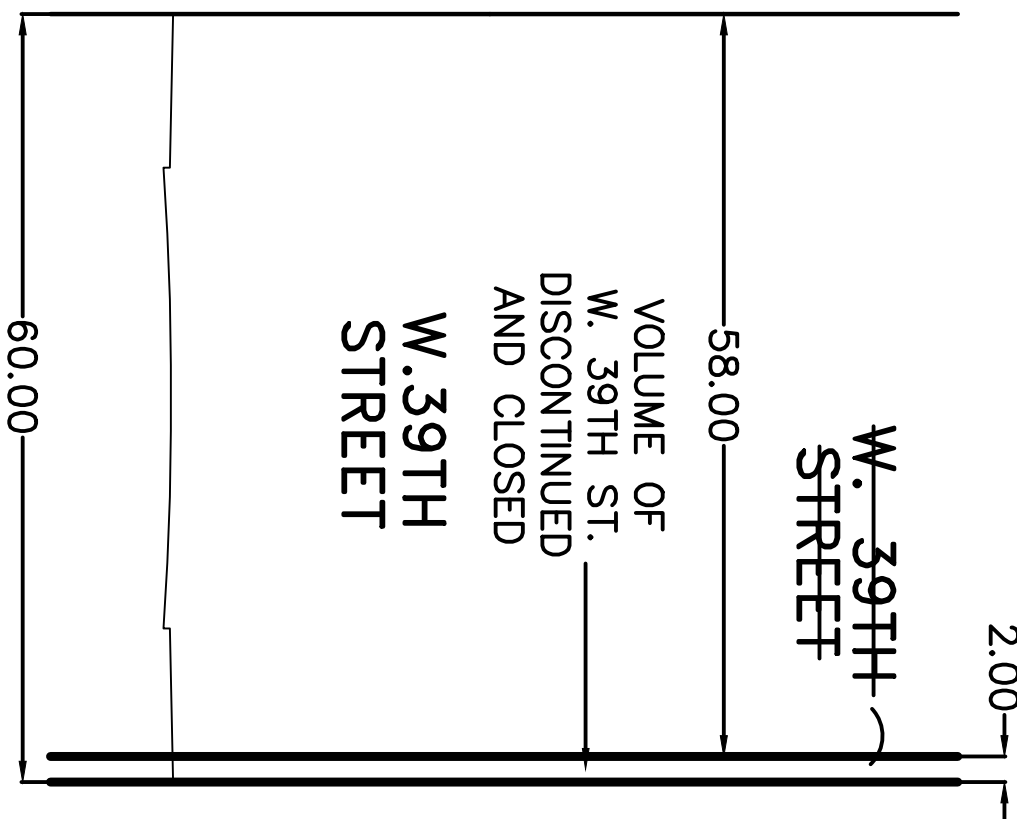


SECTION MM-MM
TYPICAL CROSS SECTION OF VOLUME TO BE DEMAPPED OF WEST 39TH STREET
N.T.S.

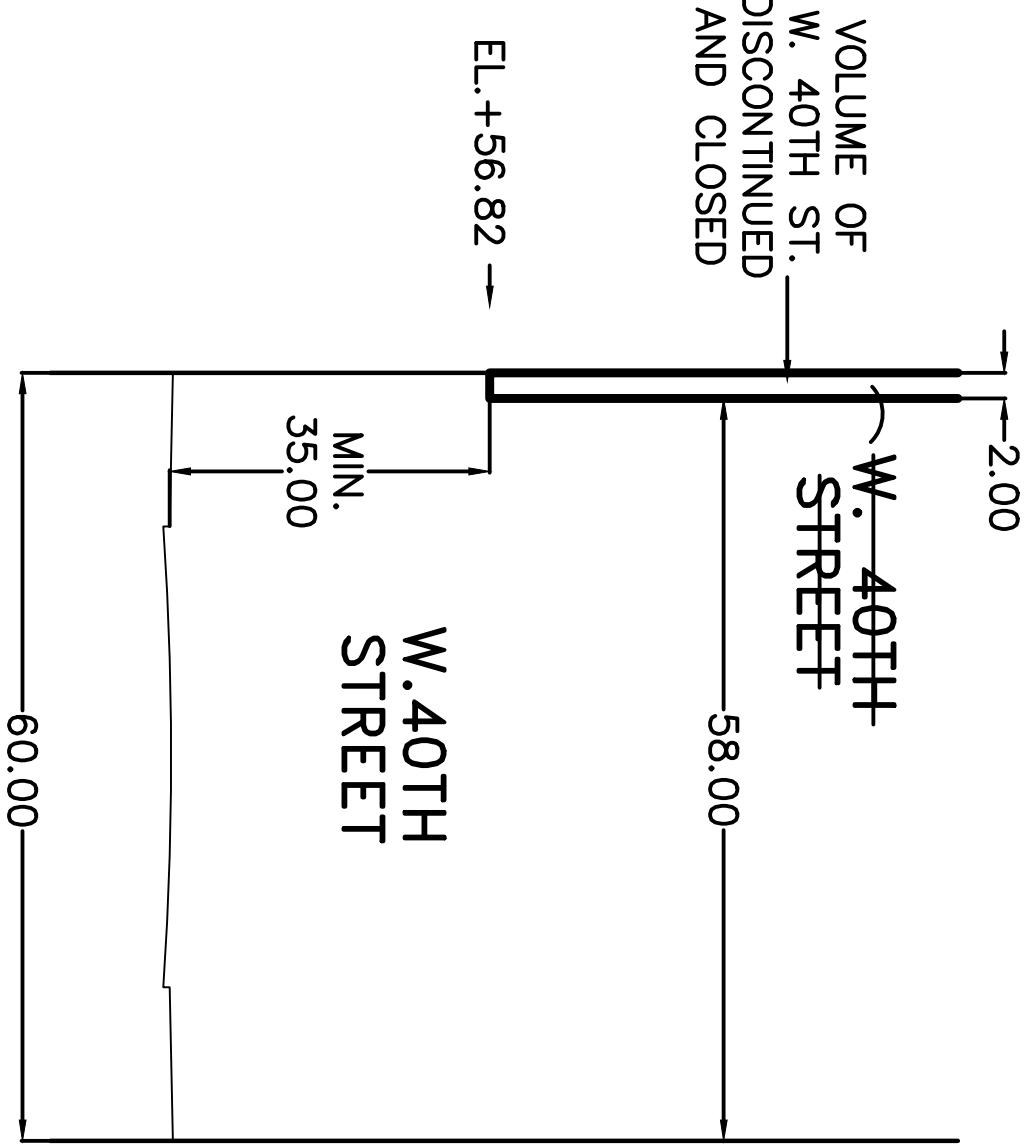


SECTION NN-NN
TYPICAL CROSS SECTION OF AERIAL VOLUME TO BE DEMAPPED ABOVE WEST 40TH STREET
N.T.S.

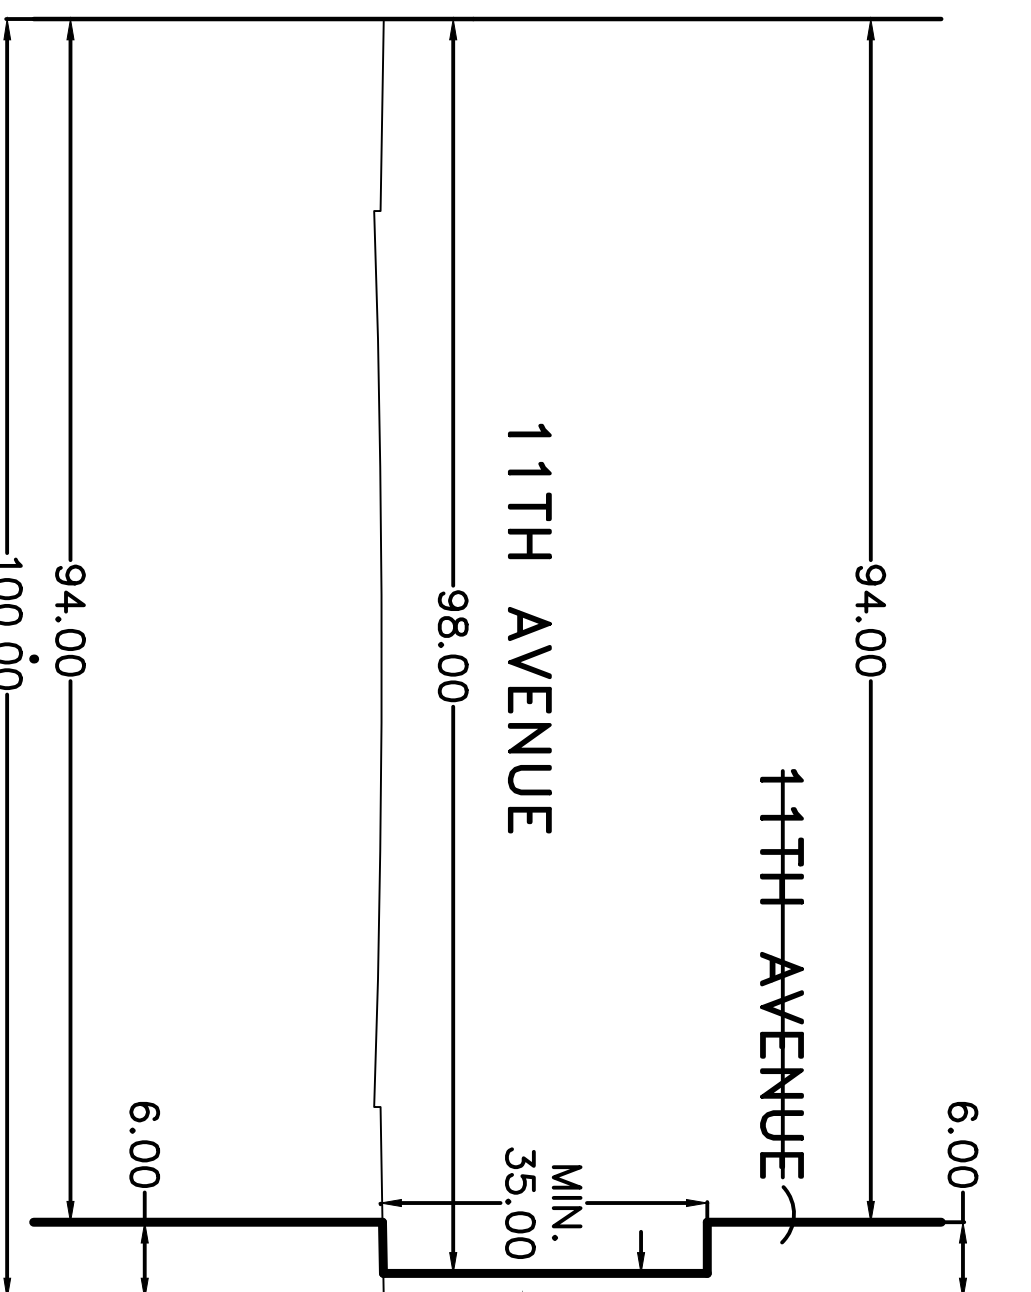

SECTION OO-OO
TYPICAL CROSS SECTION OF VOLUME TO BE DEMAPPED OF 11TH AVENUE
N.T.S.

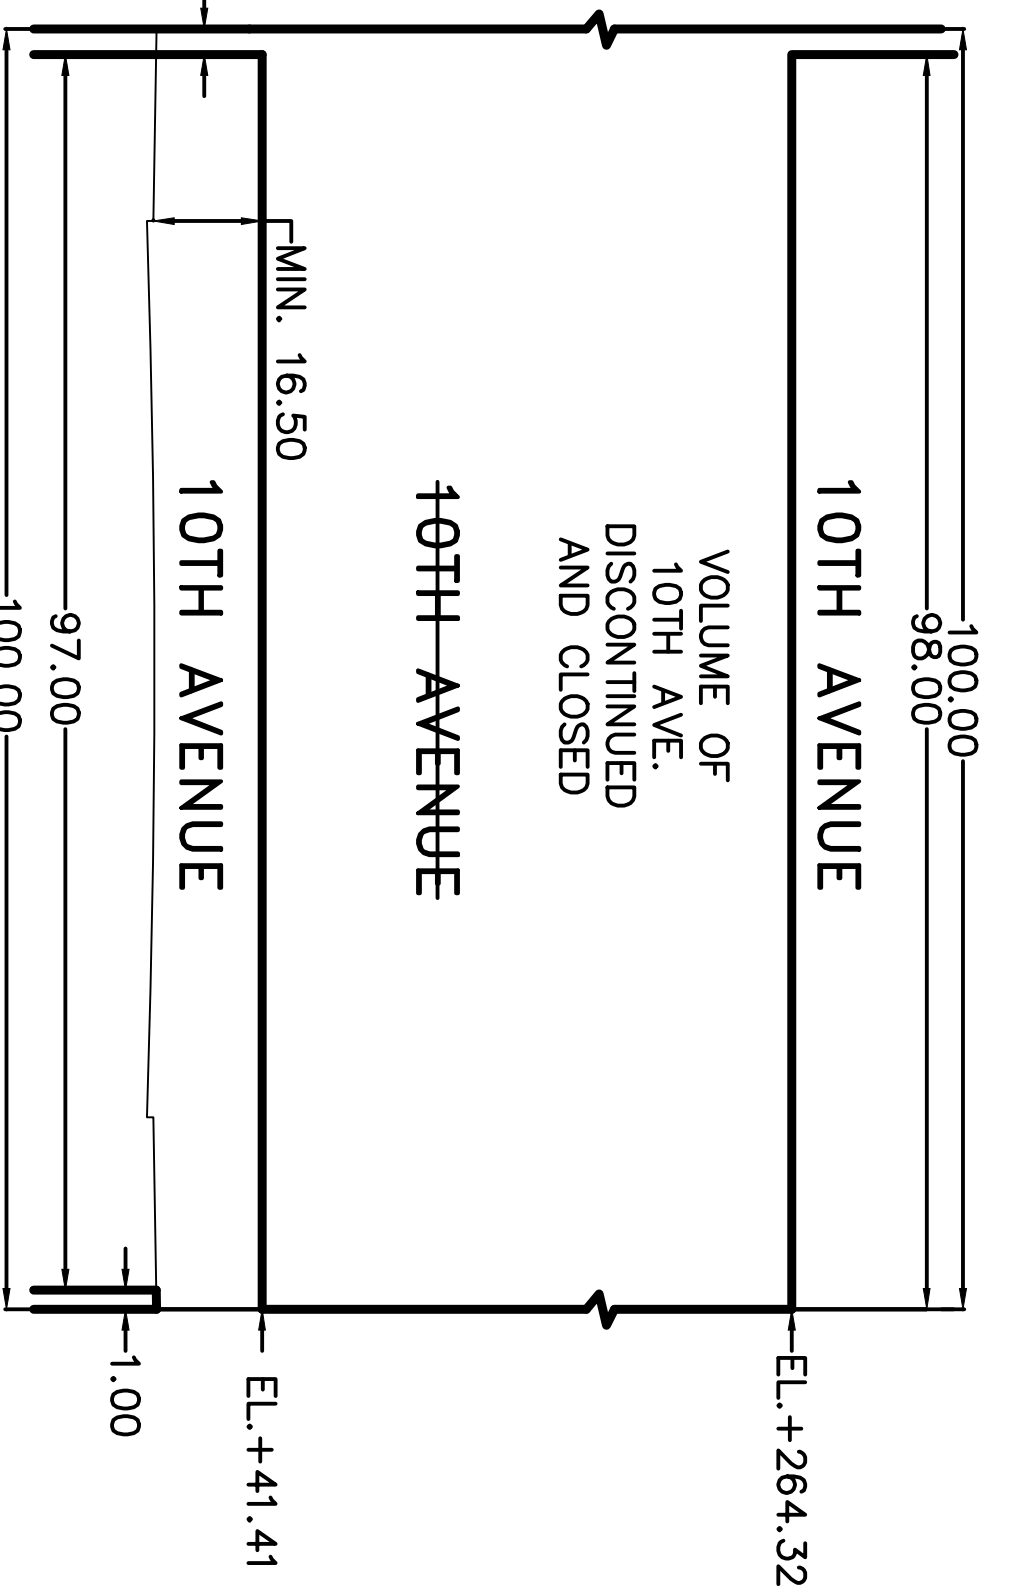

SECTION PP-PP
TYPICAL CROSS SECTION OF VOLUME TO BE DEMAPPED OF 10TH AVENUE
N.T.S.

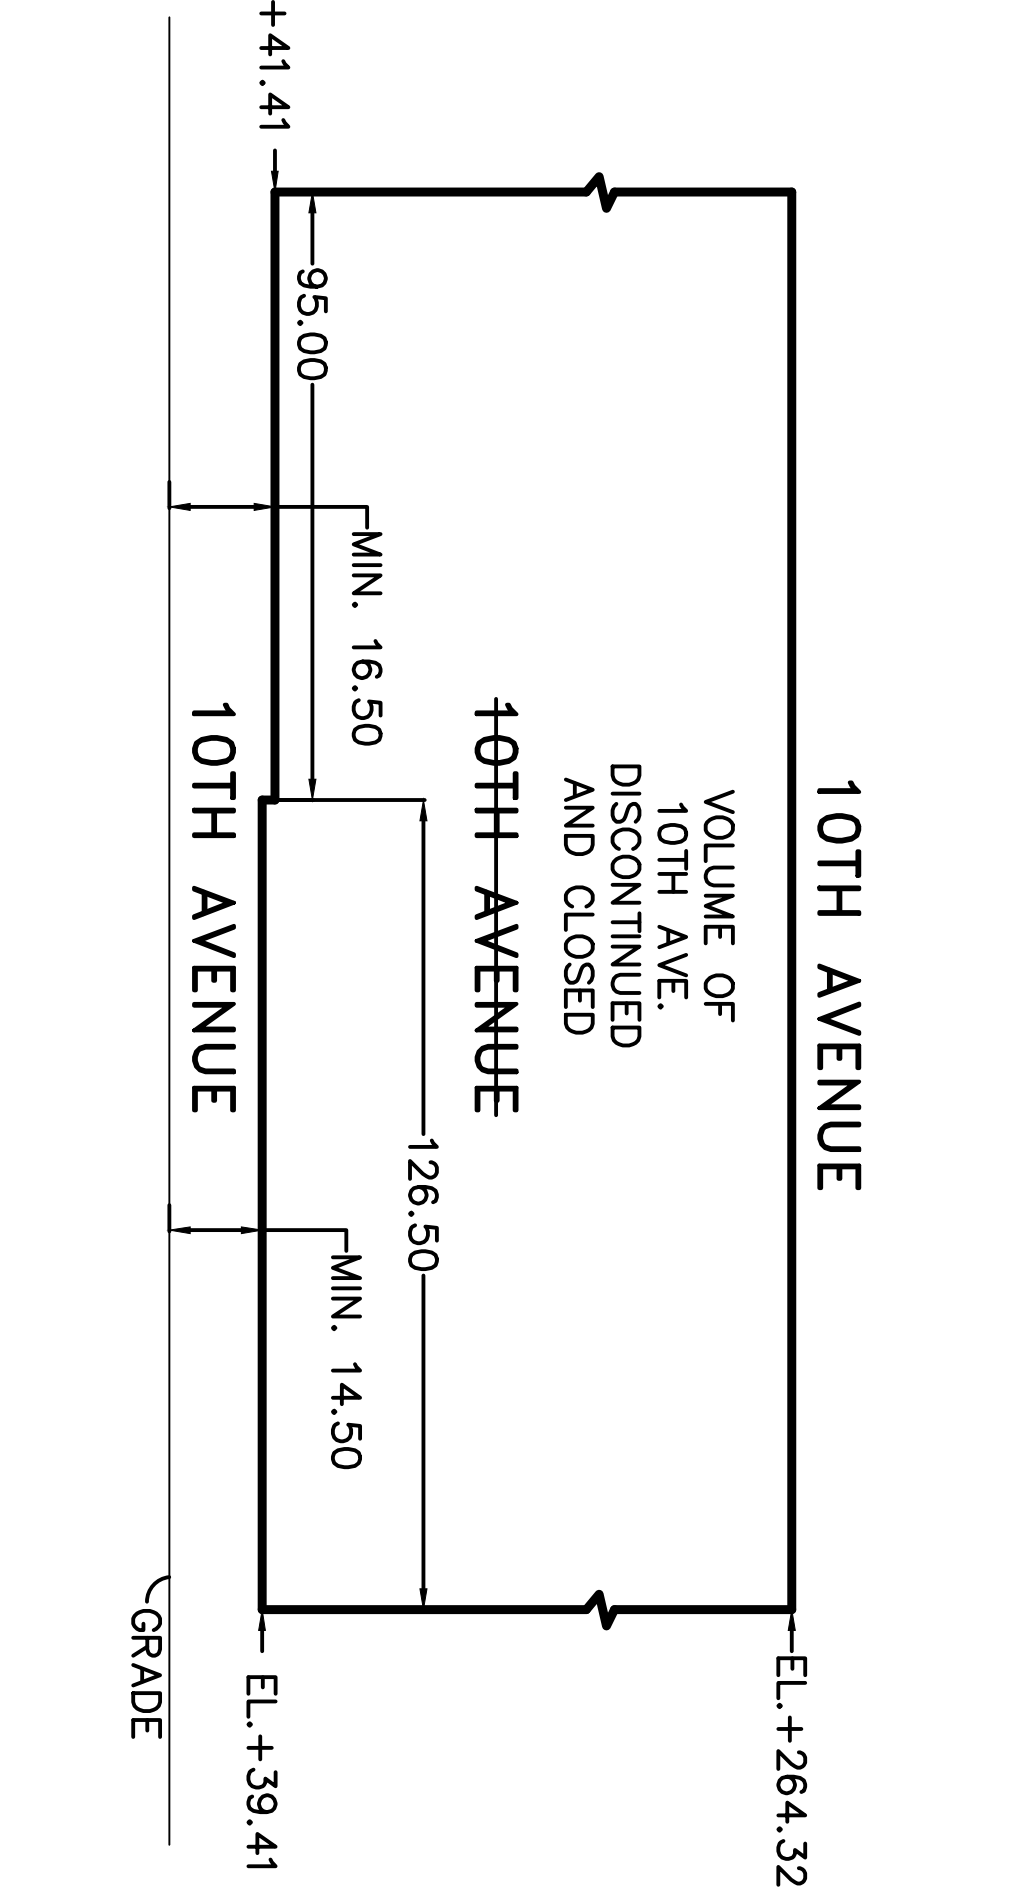

SECTION OO-OO
TYPICAL CROSS SECTION OF VOLUME TO BE DEMAPPED OF 10TH AVENUE
N.T.S.